


PLOTTED: 12/14/2022 5:15:33 PM


FILE PATH: Z:\Naperville 6692 Jet Brite Car Wash\CADD_Design Revit03-Architectural\Jet Brite Naperville R1.rvt

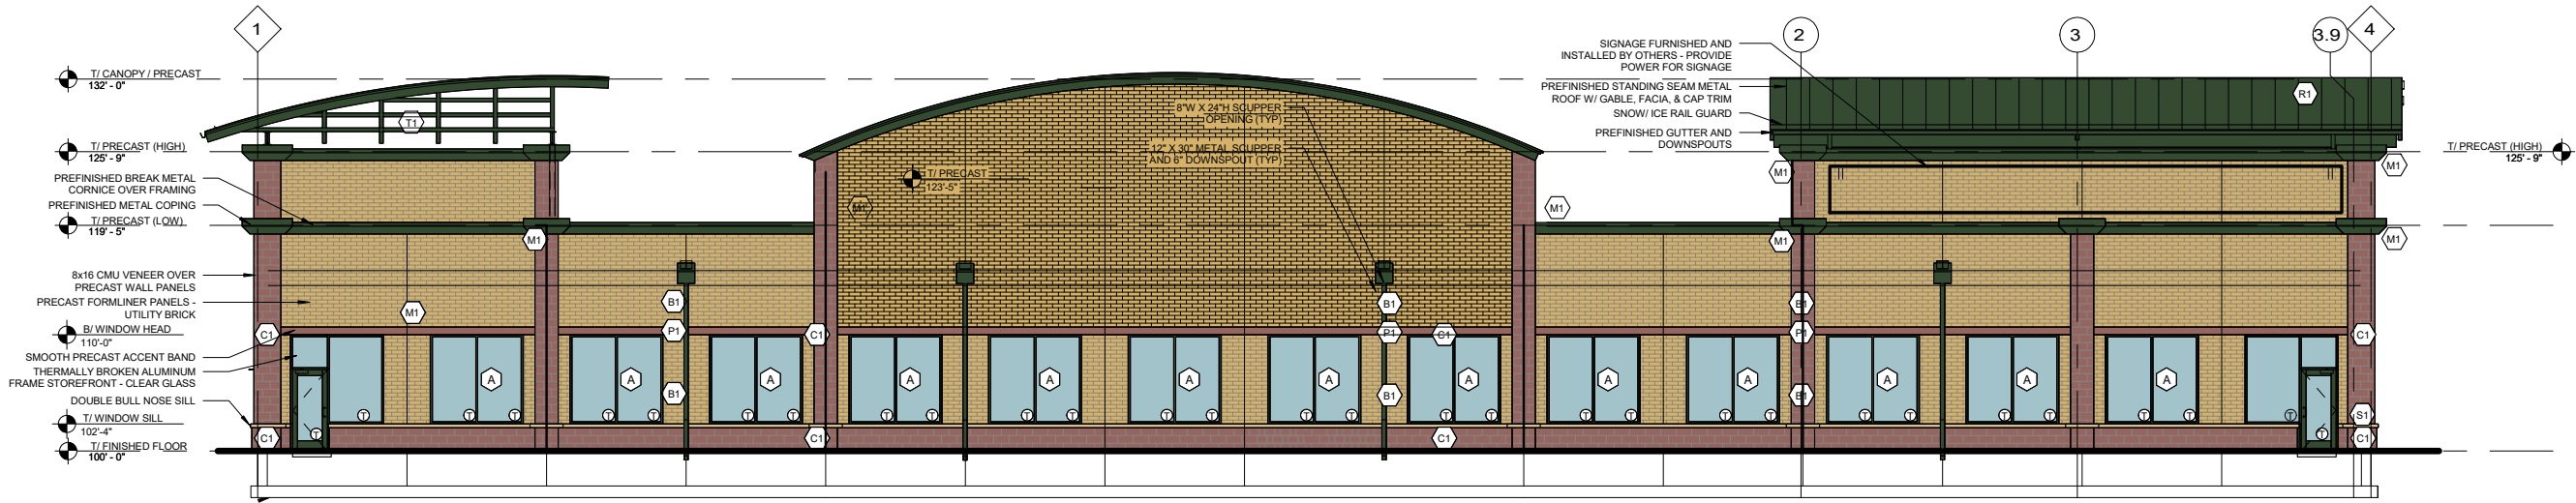


4 WEST ELEVATION
1/16" = 1'-0"

EXT. FINISH LEGEND	
C1	NORTHFIELD BLOCK RED CEDAR SPLIT FACE CMU
S1	PRECAST CONCRETE SILL 'BUFF'
B1	PRECAST FORMLINER (UTILIT BRICK) 'BUFF'
M1	PREFINISHED METAL COPING 'FOREST GREEN'
P1	PRECAST CONCRETE SMOOTH BAND 'BUFF'
W1	ANNODIZED ALUMINUM STOREFRONT 'FOREST GREEN'
R1	PREFINISHED STANDING SEAM METAL ROOF 'FOREST GREEN'
T1	STRUCTURAL TUBE STEEL 'SPACE GREY'
NOTES:	
1.	VERIFY ALL FINISHES AND COLORS WITH OWNER
①	TEMPERED GLASS


MATERIAL	ELEVATION				TOTAL
	NORTH	SOUTH	EAST	WEST	
PRECAST CONCRETE W/ BRICK FORMLINER	47.8%	43.3%	67.8%	55.1%	53.7%
SPLIT FACE CMU	11.9%	12.5%	17.6%	14.0%	14.1%
METAL COPING	4.2%	4.5%	4.6%	4.3%	4.4%
GLASS / STOREFRONT	14.9%	15.8%	0%	17.9%	11.9%
STANDING SEAM METAL ROOFING	16.3%	17.2%	5.8%	5.1%	11.2%
STRUCTURAL STEEL	4.9%	6.7%	4.2%	3.6%	4.88%

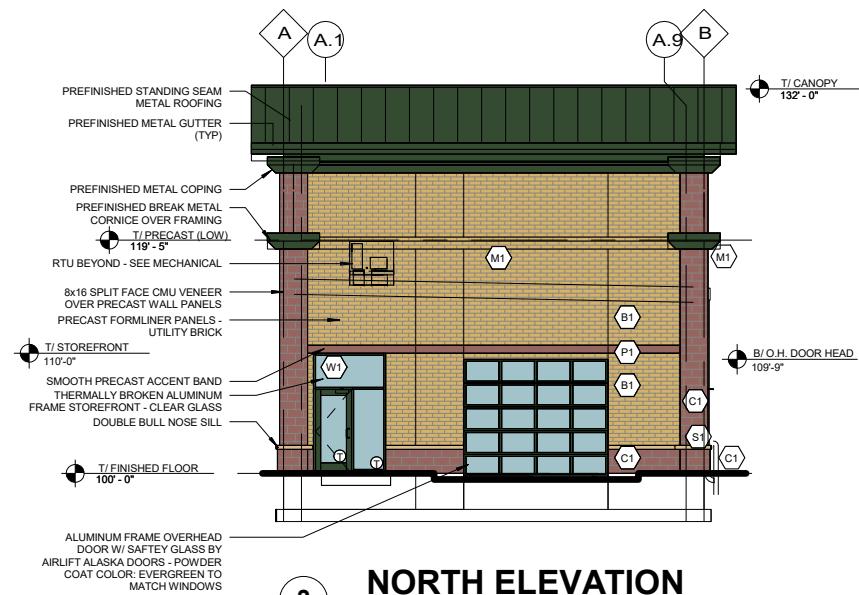

3 NORTH ELEVATION
1/16" = 1'-0"

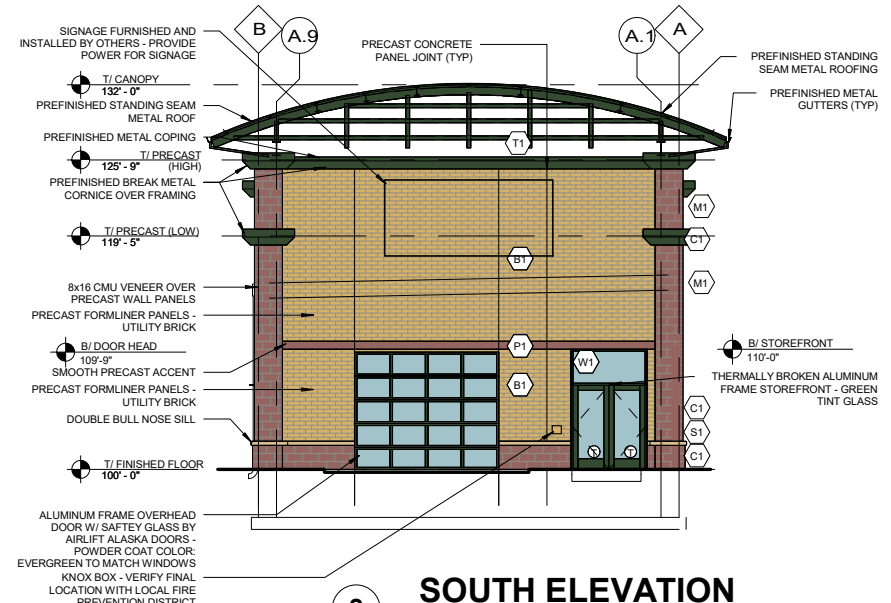

2 SOUTH ELEVATION
1/16" = 1'-0"

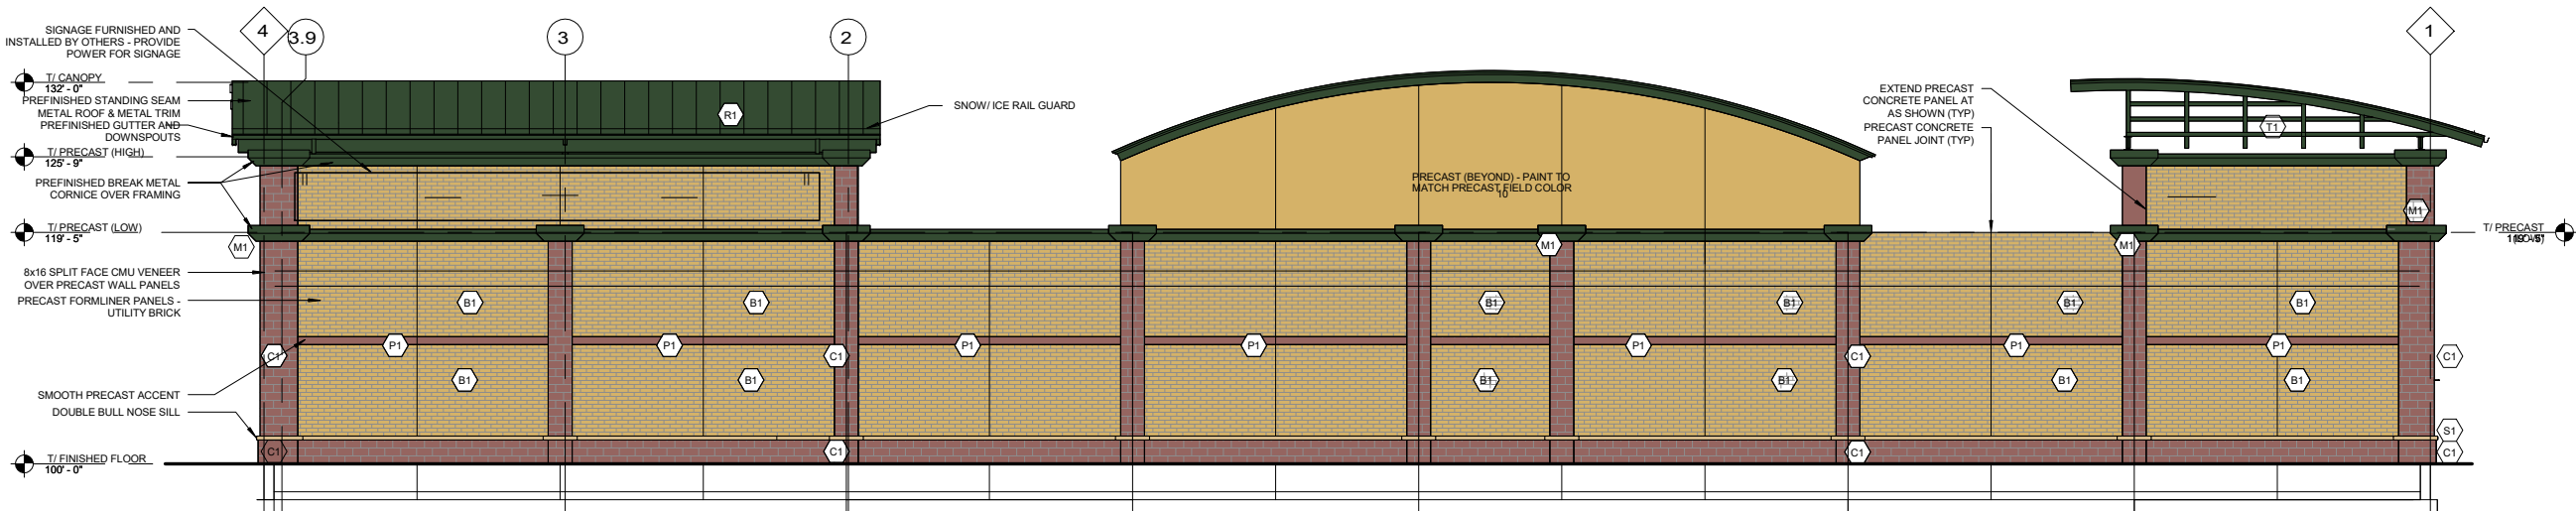

1 EAST ELEVATION
1/16" = 1'-0"

DATE	REVISIONS	SCALE	As Indicated
12-14-2022	Revisions per city review.	DRAWN	
		CHECKED	
		APPROVED	
		DATE	
		ISSUED FOR	REVIEW



JET BRITE CAR WASH NAPERVILLE
JB DEVELOPMENT, INC


552 West Boughton Road • Bolingbrook, Illinois 60440
630-755-0290 • 844-241-8033(WATS)

EXTERIOR ELEVATIONS


DWG. NO.
A-2.0 OF PROJECT
6692

FILE PATH: Z:\Naperville 6692 Jet Brite Car Wash\CADD_Design Revit\03-Architectural\Jet Brite Naperville R1.rvt


PLOTTED: 12/14/2022 5:15:42 PM

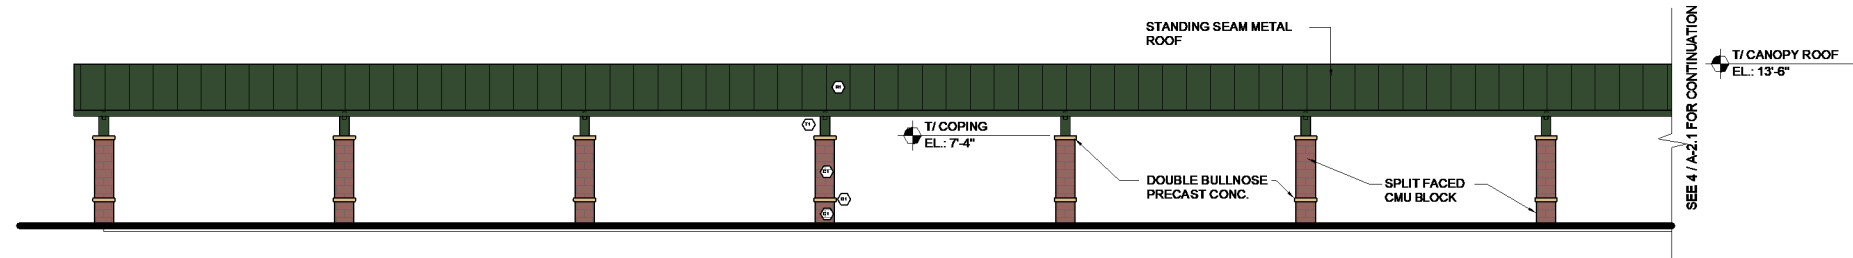


5 WEST VACUUM CANOPY (NORTH END)
1/16" = 1'-0"

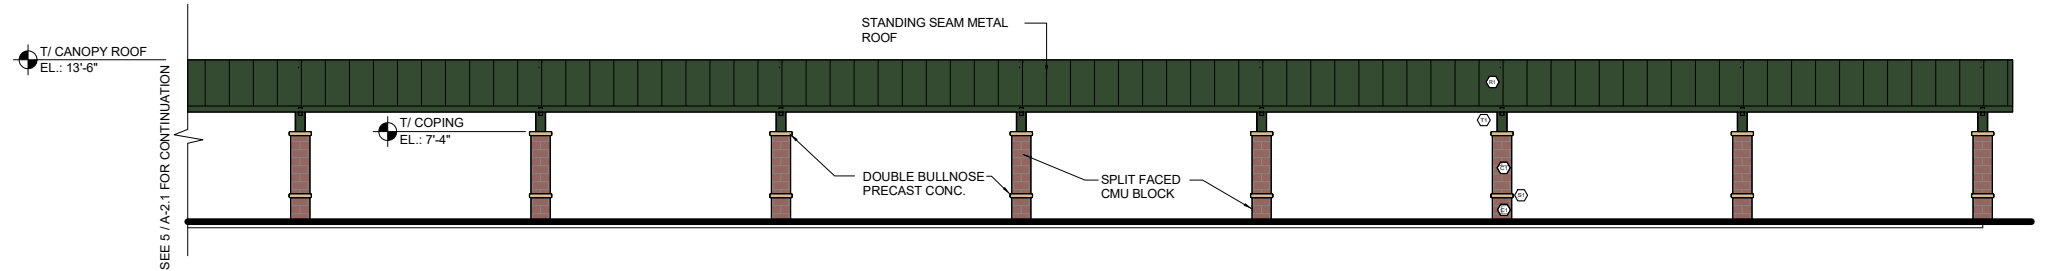


4 WEST VACUUM CANOPY (SOUTH END)
1/16" = 1'-0"

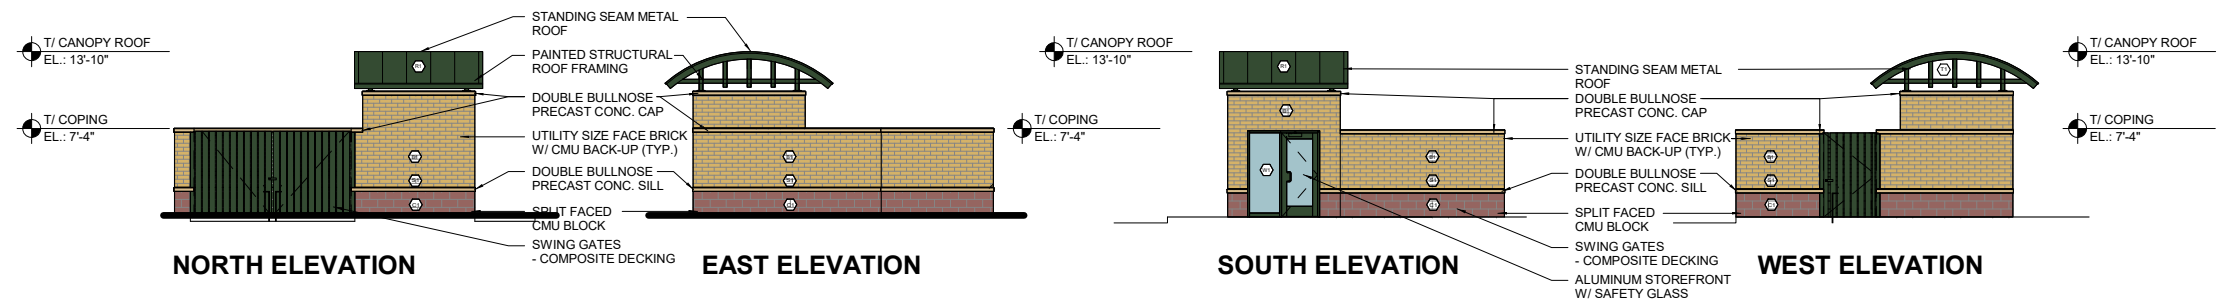

3 VENDING / TRASH / VACUUM ENCLOSURE
1/16" = 1'-0"

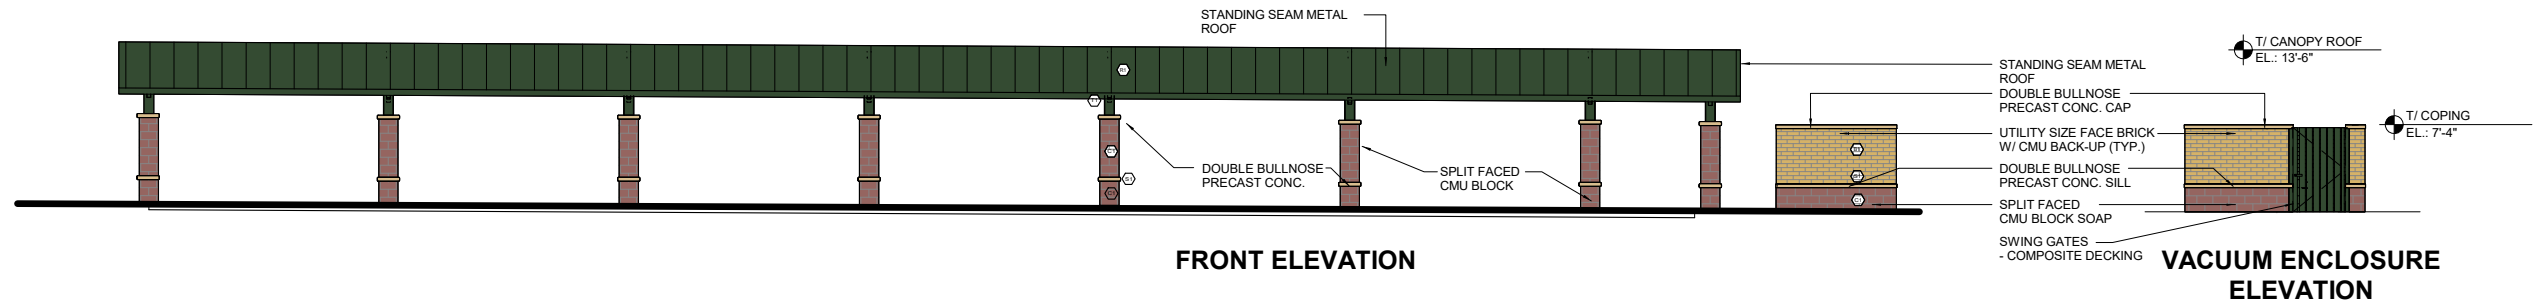

2 NORTH VACUUM CANOPY
1/16" = 1'-0"

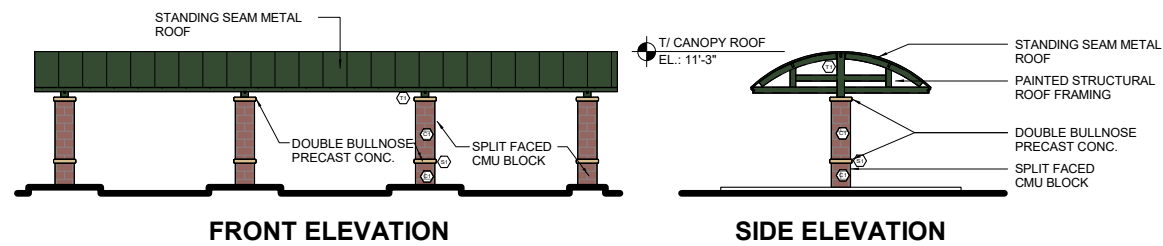

1 PAY CANOPY
1/16" = 1'-0"

EXT. FINISH LEGEND	
C1	NORTHFIELD BLOCK 'RED CEDAR' SPLIT FACE CMU
S1	PRECAST CONCRETE SILL 'BUFF'
B1	PRECAST FORMLINER (UTILIT BRICK) 'BUFF'
M1	PREFINISHED METAL COPING 'FOREST GREEN'
P1	PRECAST CONCRETE SMOOTH BAND 'BUFF'
W1	ANNOOIZED ALUMINUM STOREFRONT 'FOREST GREEN'
R1	PREFINISHED STANDING SEAM METAL ROOF 'FOREST GREEN'
T1	STRUCTURAL TUBE STEEL 'SPACE GREY'
NOTES:	
1.	VERIFY ALL FINISHES AND COLORS WITH OWNER
①	TEMPERED GLASS

DATE	REVISIONS	SCALE	As Indicated
12-14-2022	Revisions per city review.	DRAWN	
		CHECKED	
		APPROVED	
		DATE	
		ISSUED FOR	REVIEW



JET BRITE CAR WASH NAPERVILLE
JB DEVELOPMENT, INC

552 West Boughton Road • Bolingbrook, Illinois 60440
630-755-0290 • 844-241-8033(WATS)

EXTERIOR ELEVATIONS

DWG. NO.
A-2.1 OF PROJECT 6692