

### TREE PROTECTION LEGEND

 EXISTING TREE TO REMAIN  
 EXISTING TREE TO BE REMOVED

NOTE: SEE L401 FOR TREE PROTECTION DETAIL.

## 1 TREE PRESERVATION PLAN

SCALE: 1" = 40'-0"

COUNT	TAG #	DBH (IN)	SPECIES	CONDITION
1	1563	6	COLORADO BLUE SPRUCE	REMOVE, DUE TO CONFLICT WITH CONSTRUCTION
2	1564	16	HEDGE MAPLE	REMOVE, DUE TO CONFLICT WITH CONSTRUCTION
3	1565	7	HEDGE MAPLE	REMOVE, DUE TO CONFLICT WITH CONSTRUCTION
4	1566	12	HEDGE MAPLE	REMOVE, DUE TO CONFLICT WITH CONSTRUCTION
5	1567	5	COLORADO BLUE SPRUCE	REMOVE, DUE TO CONFLICT WITH CONSTRUCTION
6	1568	4	COLORADO BLUE SPRUCE	REMOVE, DUE TO CONFLICT WITH CONSTRUCTION
7	1569	6	COLORADO BLUE SPRUCE	REMOVE, DUE TO CONFLICT WITH CONSTRUCTION
8	1570	12	LITTLE-LEAVED LINDEN	REMOVE, DUE TO CONFLICT WITH CONSTRUCTION
9	1571	13	LITTLE-LEAVED LINDEN	REMOVE, DUE TO CONFLICT WITH CONSTRUCTION
10	1572	17	AUSTRIAN PINE	REMOVE, DUE TO CONFLICT WITH CONSTRUCTION
11	1573	2X8"	AUSTRIAN PINE	REMOVE, DUE TO CONFLICT WITH CONSTRUCTION
12	1574	10	FREEMAN'S MAPLE	REMOVE, DUE TO CONFLICT WITH CONSTRUCTION
13	1575	13	FREEMAN'S MAPLE	REMOVE, DUE TO CONFLICT WITH CONSTRUCTION
14	1576	12	FREEMAN'S MAPLE	REMOVE, DUE TO CONFLICT WITH CONSTRUCTION
15	1577	8	FREEMAN'S MAPLE	REMOVE, DUE TO CONFLICT WITH CONSTRUCTION
16	1578	7	FREEMAN'S MAPLE	REMOVE, DUE TO CONFLICT WITH CONSTRUCTION
17	1579	9	FREEMAN'S MAPLE	REMOVE, DUE TO CONFLICT WITH CONSTRUCTION
18	1580	9	FREEMAN'S MAPLE	REMOVE, DUE TO CONFLICT WITH CONSTRUCTION
19	1581	9	LITTLE-LEAVED LINDEN	EXISTING TREE TO REMAIN
20	1582	20	AUSTRIAN PINE	EXISTING TREE TO REMAIN
21	1583	3X6"	APPLE CULTIVAR	EXISTING TREE TO REMAIN
22	1584	22	AUSTRIAN PINE	EXISTING TREE TO REMAIN
23	1585	20	AUSTRIAN PINE	REMOVE, DUE TO CONFLICT WITH CONSTRUCTION
24	1586	4	APPLE CULTIVAR	REMOVE, DUE TO CONFLICT WITH CONSTRUCTION
25	1587	21	AUSTRIAN PINE	REMOVE, DUE TO CONFLICT WITH CONSTRUCTION
26	1588	4	JAPANESE TREE LILAC	REMOVE, DUE TO CONFLICT WITH CONSTRUCTION
27	1589	3X6"	JAPANESE TREE LILAC	REMOVE, DUE TO CONFLICT WITH CONSTRUCTION
28	1590	17	FREEMAN'S MAPLE	REMOVE, DUE TO CONFLICT WITH CONSTRUCTION
29	1591	4X6"	APPLE CULTIVAR	REMOVE, DUE TO CONFLICT WITH CONSTRUCTION
30	1592	7X4"	APPLE CULTIVAR	REMOVE, DUE TO CONFLICT WITH CONSTRUCTION

COUNT	TAG #	DBH (IN)	SPECIES	CONDITION
31	1593	5X5"	APPLE CULTIVAR	REMOVE, DUE TO CONFLICT WITH CONSTRUCTION
32	1594	19	HONEY-LOCUST	REMOVE, DUE TO CONFLICT WITH CONSTRUCTION
33	1595	18	HONEY-LOCUST	REMOVE, DUE TO CONFLICT WITH CONSTRUCTION
34	1596	20	NORWAY SPRUCE	REMOVE, DUE TO CONFLICT WITH CONSTRUCTION
35	1597	18	NORWAY SPRUCE	REMOVE, DUE TO CONFLICT WITH CONSTRUCTION
36	1598	19	NORWAY SPRUCE	REMOVE, DUE TO CONFLICT WITH CONSTRUCTION
37	1599	20	NORWAY SPRUCE	REMOVE, DUE TO CONFLICT WITH CONSTRUCTION
38	1600	21	HEDGE MAPLE	REMOVE, DUE TO CONFLICT WITH CONSTRUCTION
39	1601	17	NORWAY SPRUCE	REMOVE, DUE TO CONFLICT WITH CONSTRUCTION
40	1602	19	NORWAY SPRUCE	REMOVE, DUE TO CONFLICT WITH CONSTRUCTION
41	1603	17	HEDGE MAPLE	REMOVE, DUE TO CONFLICT WITH CONSTRUCTION
42	1604	16	HEDGE MAPLE	REMOVE, DUE TO CONFLICT WITH CONSTRUCTION
43	1605	20	HEDGE MAPLE	REMOVE, DUE TO CONFLICT WITH CONSTRUCTION
44	1606	10	HONEY-LOCUST	REMOVE, DUE TO CONFLICT WITH CONSTRUCTION
45	1607	10	HONEY-LOCUST	REMOVE, DUE TO CONFLICT WITH CONSTRUCTION
46	1608	15	HEDGE MAPLE	REMOVE, DUE TO CONFLICT WITH CONSTRUCTION
47	1609	6	LITTLE-LEAVED LINDEN	REMOVE, DUE TO CONFLICT WITH CONSTRUCTION
48	1610	9	HONEY-LOCUST	REMOVE, DUE TO CONFLICT WITH CONSTRUCTION
49	1611	8	HONEY-LOCUST	REMOVE, DUE TO CONFLICT WITH CONSTRUCTION
50	1612	8	HONEY-LOCUST	REMOVE, DUE TO CONFLICT WITH CONSTRUCTION
51	1613	9	HONEY-LOCUST	REMOVE, DUE TO CONFLICT WITH CONSTRUCTION
52	1614	8	HONEY-LOCUST	REMOVE, DUE TO CONFLICT WITH CONSTRUCTION
53	1615	7	HONEY-LOCUST	REMOVE, DUE TO CONFLICT WITH CONSTRUCTION
54	1616	7	HONEY-LOCUST	REMOVE, DUE TO CONFLICT WITH CONSTRUCTION
55	1617	7	HONEY-LOCUST	REMOVE, DUE TO CONFLICT WITH CONSTRUCTION
56	1618	7	COLORADO BLUE SPRUCE	REMOVE, DUE TO CONFLICT WITH CONSTRUCTION
57	1619	8	COLORADO BLUE SPRUCE	REMOVE, DUE TO CONFLICT WITH CONSTRUCTION
58	1620	6	COLORADO BLUE SPRUCE	REMOVE, DUE TO CONFLICT WITH CONSTRUCTION
59	1621	7	COLORADO BLUE SPRUCE	REMOVE, DUE TO CONFLICT WITH CONSTRUCTION
60	1622	10	LITTLE-LEAVED LINDEN	REMOVE, DUE TO CONFLICT WITH CONSTRUCTION

COUNT	TAG #	DBH (IN)	SPECIES	CONDITION
61	1623	10	LITTLE-LEAVED LINDEN	REMOVE, DUE TO CONFLICT WITH CONSTRUCTION
62	1624	11	HEDGE MAPLE	REMOVE, DUE TO CONFLICT WITH CONSTRUCTION
63	1625	10	HEDGE MAPLE	REMOVE, DUE TO CONFLICT WITH CONSTRUCTION
64	1626	15	HEDGE MAPLE	REMOVE, DUE TO CONFLICT WITH CONSTRUCTION
65	1627	2X10"	APPLE CULTIVAR	REMOVE, DUE TO CONFLICT WITH CONSTRUCTION
66	1628	2X10"	APPLE CULTIVAR	REMOVE, DUE TO CONFLICT WITH CONSTRUCTION
67	1629	4X10"	APPLE CULTIVAR	REMOVE, DUE TO CONFLICT WITH CONSTRUCTION
68	1630	5X10"	APPLE CULTIVAR	REMOVE, DUE TO CONFLICT WITH CONSTRUCTION
69	1631	7	HONEY-LOCUST	REMOVE, DUE TO CONFLICT WITH CONSTRUCTION
70	1632	3X4"	APPLE CULTIVAR	REMOVE, DUE TO CONFLICT WITH CONSTRUCTION
71	1633	3X5"	APPLE CULTIVAR	REMOVE, DUE TO CONFLICT WITH CONSTRUCTION
72	1634	4X5"	APPLE CULTIVAR	REMOVE, DUE TO CONFLICT WITH CONSTRUCTION
73	1635	5X5"	APPLE CULTIVAR	REMOVE, DUE TO CONFLICT WITH CONSTRUCTION
74	1636	7X6"	APPLE CULTIVAR	REMOVE, DUE TO CONFLICT WITH CONSTRUCTION
75	1637	6X8"	APPLE CULTIVAR	REMOVE, DUE TO CONFLICT WITH CONSTRUCTION
76	1638	28	NORWAY SPRUCE	EXISTING TREE TO REMAIN
77	1639	21	NORWAY SPRUCE	EXISTING TREE TO REMAIN
78	1640	18	NORWAY SPRUCE	EXISTING TREE TO REMAIN
79	1641	10	HEDGE MAPLE	EXISTING TREE TO REMAIN
80	1642	4X6"	APPLE CULTIVAR	EXISTING TREE TO REMAIN
81	1643	4	JAPANESE TREE LILAC	EXISTING TREE TO REMAIN
82	1644	4X6"	APPLE CULTIVAR	EXISTING TREE TO REMAIN
83	1645	5X5"	APPLE CULTIVAR	EXISTING TREE TO REMAIN
84	1646	12	HEDGE MAPLE	REMOVE, DUE TO CONFLICT WITH CONSTRUCTION
85	1647	11	HEDGE MAPLE	REMOVE, DUE TO CONFLICT WITH CONSTRUCTION
86	1648	5X12"	NORWAY SPRUCE	REMOVE, DUE TO CONFLICT WITH CONSTRUCTION
87	1649	5X10"	APPLE CULTIVAR	REMOVE, DUE TO CONFLICT WITH CONSTRUCTION
88	1650	3X10"	APPLE CULTIVAR	REMOVE, DUE TO CONFLICT WITH CONSTRUCTION
89	1651	4X8"	APPLE CULTIVAR	REMOVE, DUE TO CONFLICT WITH CONSTRUCTION
90	1652	13	HEDGE MAPLE	REMOVE, DUE TO CONFLICT WITH CONSTRUCTION

COUNT	TAG #	DBH (IN)	SPECIES	CONDITION
91	1653	8	HONEY-LOCUST	REMOVE, DUE TO CONFLICT WITH CONSTRUCTION
92	1654	8	HEDGE MAPLE	REMOVE, DUE TO CONFLICT WITH CONSTRUCTION
93	1655	8	HONEY-LOCUST	REMOVE, DUE TO CONFLICT WITH CONSTRUCTION
94	1656	10	HONEY-LOCUST	EXISTING TREE TO REMAIN
95	1657	4X6"	HAWTHORN CULTIVAR	REMOVE, DUE TO CONFLICT WITH CONSTRUCTION
96	1658	3X5"	HAWTHORN CULTIVAR	REMOVE, DUE TO CONFLICT WITH CONSTRUCTION
97	1659	3X5"	HAWTHORN CULTIVAR	REMOVE, DUE TO CONFLICT WITH CONSTRUCTION
98	1660	24	HONEY-LOCUST	REMOVE, DUE TO CONFLICT WITH CONSTRUCTION
99	1661	18	HEDGE MAPLE	REMOVE, DUE TO CONFLICT WITH CONSTRUCTION
100	1662	2X14"	NORWAY SPRUCE	REMOVE, DUE TO CONFLICT WITH CONSTRUCTION
101	1663	19	HEDGE MAPLE	REMOVE, DUE TO CONFLICT WITH CONSTRUCTION
102	1664	5X7"	APPLE CULTIVAR	REMOVE, DUE TO CONFLICT WITH CONSTRUCTION
103	1665	5X7"	APPLE CULTIVAR	REMOVE, DUE TO CONFLICT WITH CONSTRUCTION
104	1666	20	NORWAY SPRUCE	REMOVE, DUE TO CONFLICT WITH CONSTRUCTION
105	1667	4	EASTERN RED-CEDRAR	REMOVE, DUE TO CONFLICT WITH CONSTRUCTION

APPROVAL STAMPS:

07/12/24	PZC PLAN RESUBMITTAL
06/07/24	PZC PLAN RESUBMITTAL
03/01/24	PZC ISSUE

No. Date Description

SUBMISSIONS & REVISIONS

OWNER

**HINES**  
444 W LAKE ST, SUITE 2400  
CHICAGO, IL 60606  
PHONE: 312.419.4900  
HINES.COM

ARCHITECT

**ANTUNOVICH ASSOCIATES**  
ARCHITECTURE - PLANNING - INTERIOR DESIGN  
224 WEST HURON STREET, SUITE 7E  
CHICAGO, ILLINOIS 60654  
MAIN: 312.286.1126  
FAX: 312.286.7123  
ANTUNOVICH.COM

STRUCTURAL ENGINEER

M.E.P. & F.P. ENGINEERS

CIVIL ENGINEER

**V3 COMPANIES**  
444 N WELLS ST, SUITE 602  
CHICAGO, IL 60654  
PHONE: 630.724.9200  
V3CO.COM

LANDSCAPE ARCHITECT

**CONFLUENCE**  
307 N MICHIGAN AVE, SUITE 601  
CHICAGO, IL 60601  
PHONE: 302.663.5498  
FAX: 515.288.8359  
THINKCONFLUENCE.COM

GENERAL CONTRACTOR

PROJECT LOCATION

**1200 E DIEHL RD**  
1200 E Diehl Rd Naperville, IL 60563

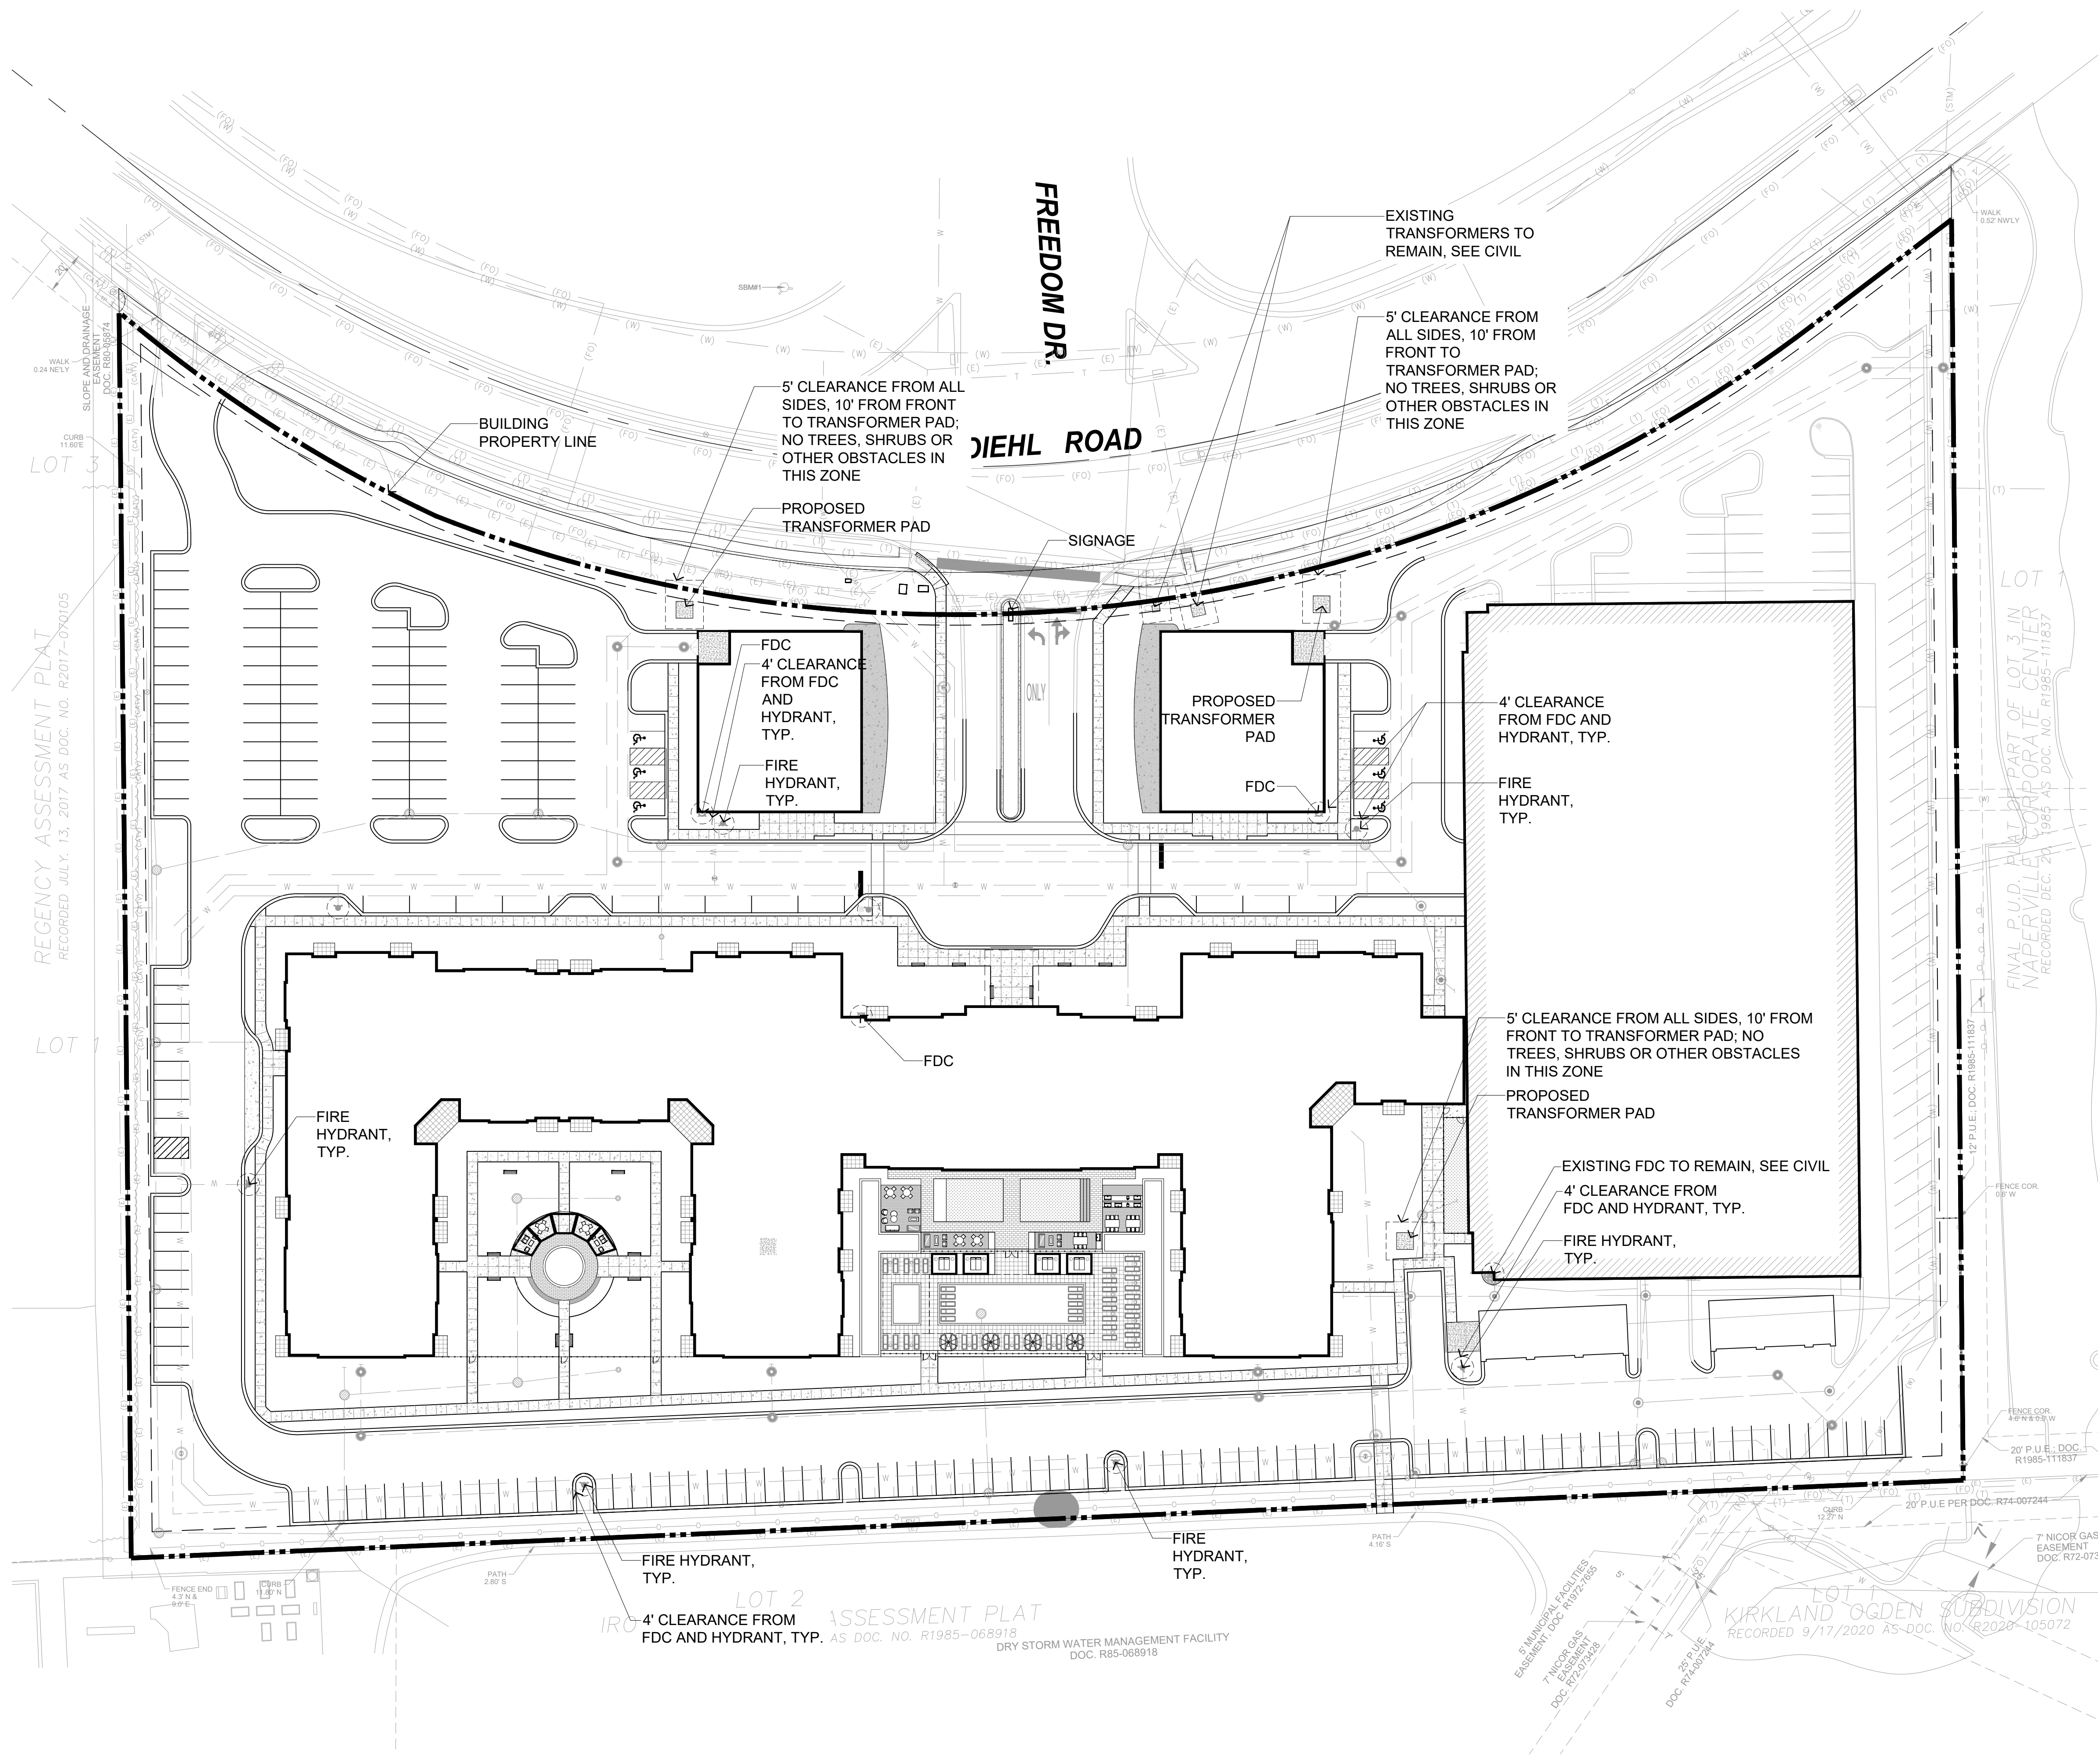
DRAWING TITLE

**TREE PRESERVATION PLAN**



 

 
 

SEAL DATE: 03/01/24  
DRAWN BY: ZJ  
CHECKED BY: CS  
PROJECT NO:

DRAWING NO: **L000**

APPROVAL STAMP: [Blank]



**PAVING LEGEND**

-  PEDESTRIAN DEPTH STANDARD CONCRETE
-  BOH CONCRETE PAD
-  ARTIFICIAL TURF
-  SPECIAL PAVING
-  SPECIAL PAVING
-  CONCRETE PAVER
-  GRAVEL STRIP

**HARDSCAPE NOTES**

1. CONTRACTOR TO VERIFY ALL DIMENSIONS AND PROVIDE STAKED AND PAINTED LAYOUT FOR REVIEW BY LANDSCAPE ARCHITECT.
2. CONTRACTOR SHALL ADJUST LAYOUT AS REQUIRED AT NO ADDITIONAL COST.
3. THE CONTRACTOR IS RESPONSIBLE FOR ALL LAYOUT COSTS.
4. CONTRACTOR SHALL BE RESPONSIBLE FOR ESTABLISHING AND/OR RE-ESTABLISHING AND MAINTAINING LAYOUT POINTS THROUGHOUT CONSTRUCTION. THE COST OF SUBSEQUENT LAYOUTS SHALL BE AT THE CONTRACTOR'S COST.
5. ALL LINES SHALL BE STRAIGHT AND TRUE IN ACCORDANCE WITH THE DRAWINGS.
6. CURVES SHALL BE SMOOTH AND NON-FACETED. DIGITAL DRAWINGS SHALL BE PROVIDED TO THE CONTRACTOR'S CONSTRUCTION SURVEYOR TO LAYOUT ALL CURVES.
7. PROVIDE SHOP DRAWINGS FOR ALL CUSTOM AND SHOP-BUILT ITEMS FOR LANDSCAPE ARCHITECT REVIEW AND APPROVAL PRIOR TO FABRICATION.
8. ALL FOOTINGS AND REINFORCEMENT PER STRUCTURAL.
9. GRADING SHOWN FOR GENERAL DESIGN INTENT ONLY. ALL FINAL GRADING PER CIVIL.
10. TRANSFORMERS AND SWITCHES REQUIRE 5' OF CLEARANCE ON 3 SIDES AND 10' OF CLEARANCE ON THE FRONT. TREES AND SHRUBS MUST BE PLANTED AT LEAST 2 FEET AWAY FROM DPU-E UNDERGROUND ELECTRIC SERVICE CONDUCTORS.

APPROVAL STAMPS:

No.	Date	Description
07/12/24		PZC PLAN RESUBMITTAL
06/07/24		PZC PLAN RESUBMITTAL
03/01/24		PZC ISSUE

**SUBMISSIONS & REVISIONS**

OWNER  
**HINES**  
 444 W LAKE ST, SUITE 2400  
 CHICAGO, IL 60606  
 PHONE: 312.419.4900  
 HINES.COM

ARCHITECT  
**ANTUNOVICH ASSOCIATES**  
 ARCHITECTURE - PLANNING - INTERIOR DESIGN  
 224 WEST HURON STREET, SUITE 7E  
 CHICAGO, ILLINOIS 60654  
 MAIN: 312.266.1126  
 FAX: 312.266.7123  
 ANTUNOVICH.COM

STRUCTURAL ENGINEER

M.E.P. & F.P. ENGINEERS

CIVIL ENGINEER  
**V3 COMPANIES**  
 444 N WELLS ST, SUITE 602  
 CHICAGO, IL 60654  
 PHONE: 630.724.9200  
 V3CO.COM

LANDSCAPE ARCHITECT  
**CONFLUENCE**  
 307 N MICHIGAN AVE, SUITE 601  
 CHICAGO, IL 60601  
 PHONE: 302.663.5498  
 FAX: 515.288.8359  
 THINKCONFLUENCE.COM

GENERAL CONTRACTOR

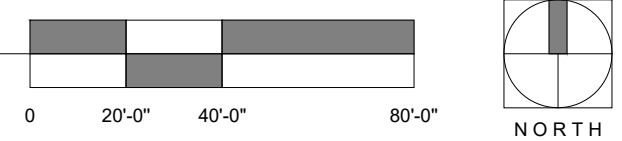
PROJECT LOCATION  
**1200 E DIEHL RD**  
 1200 E Diehl Rd Naperville, IL 60563

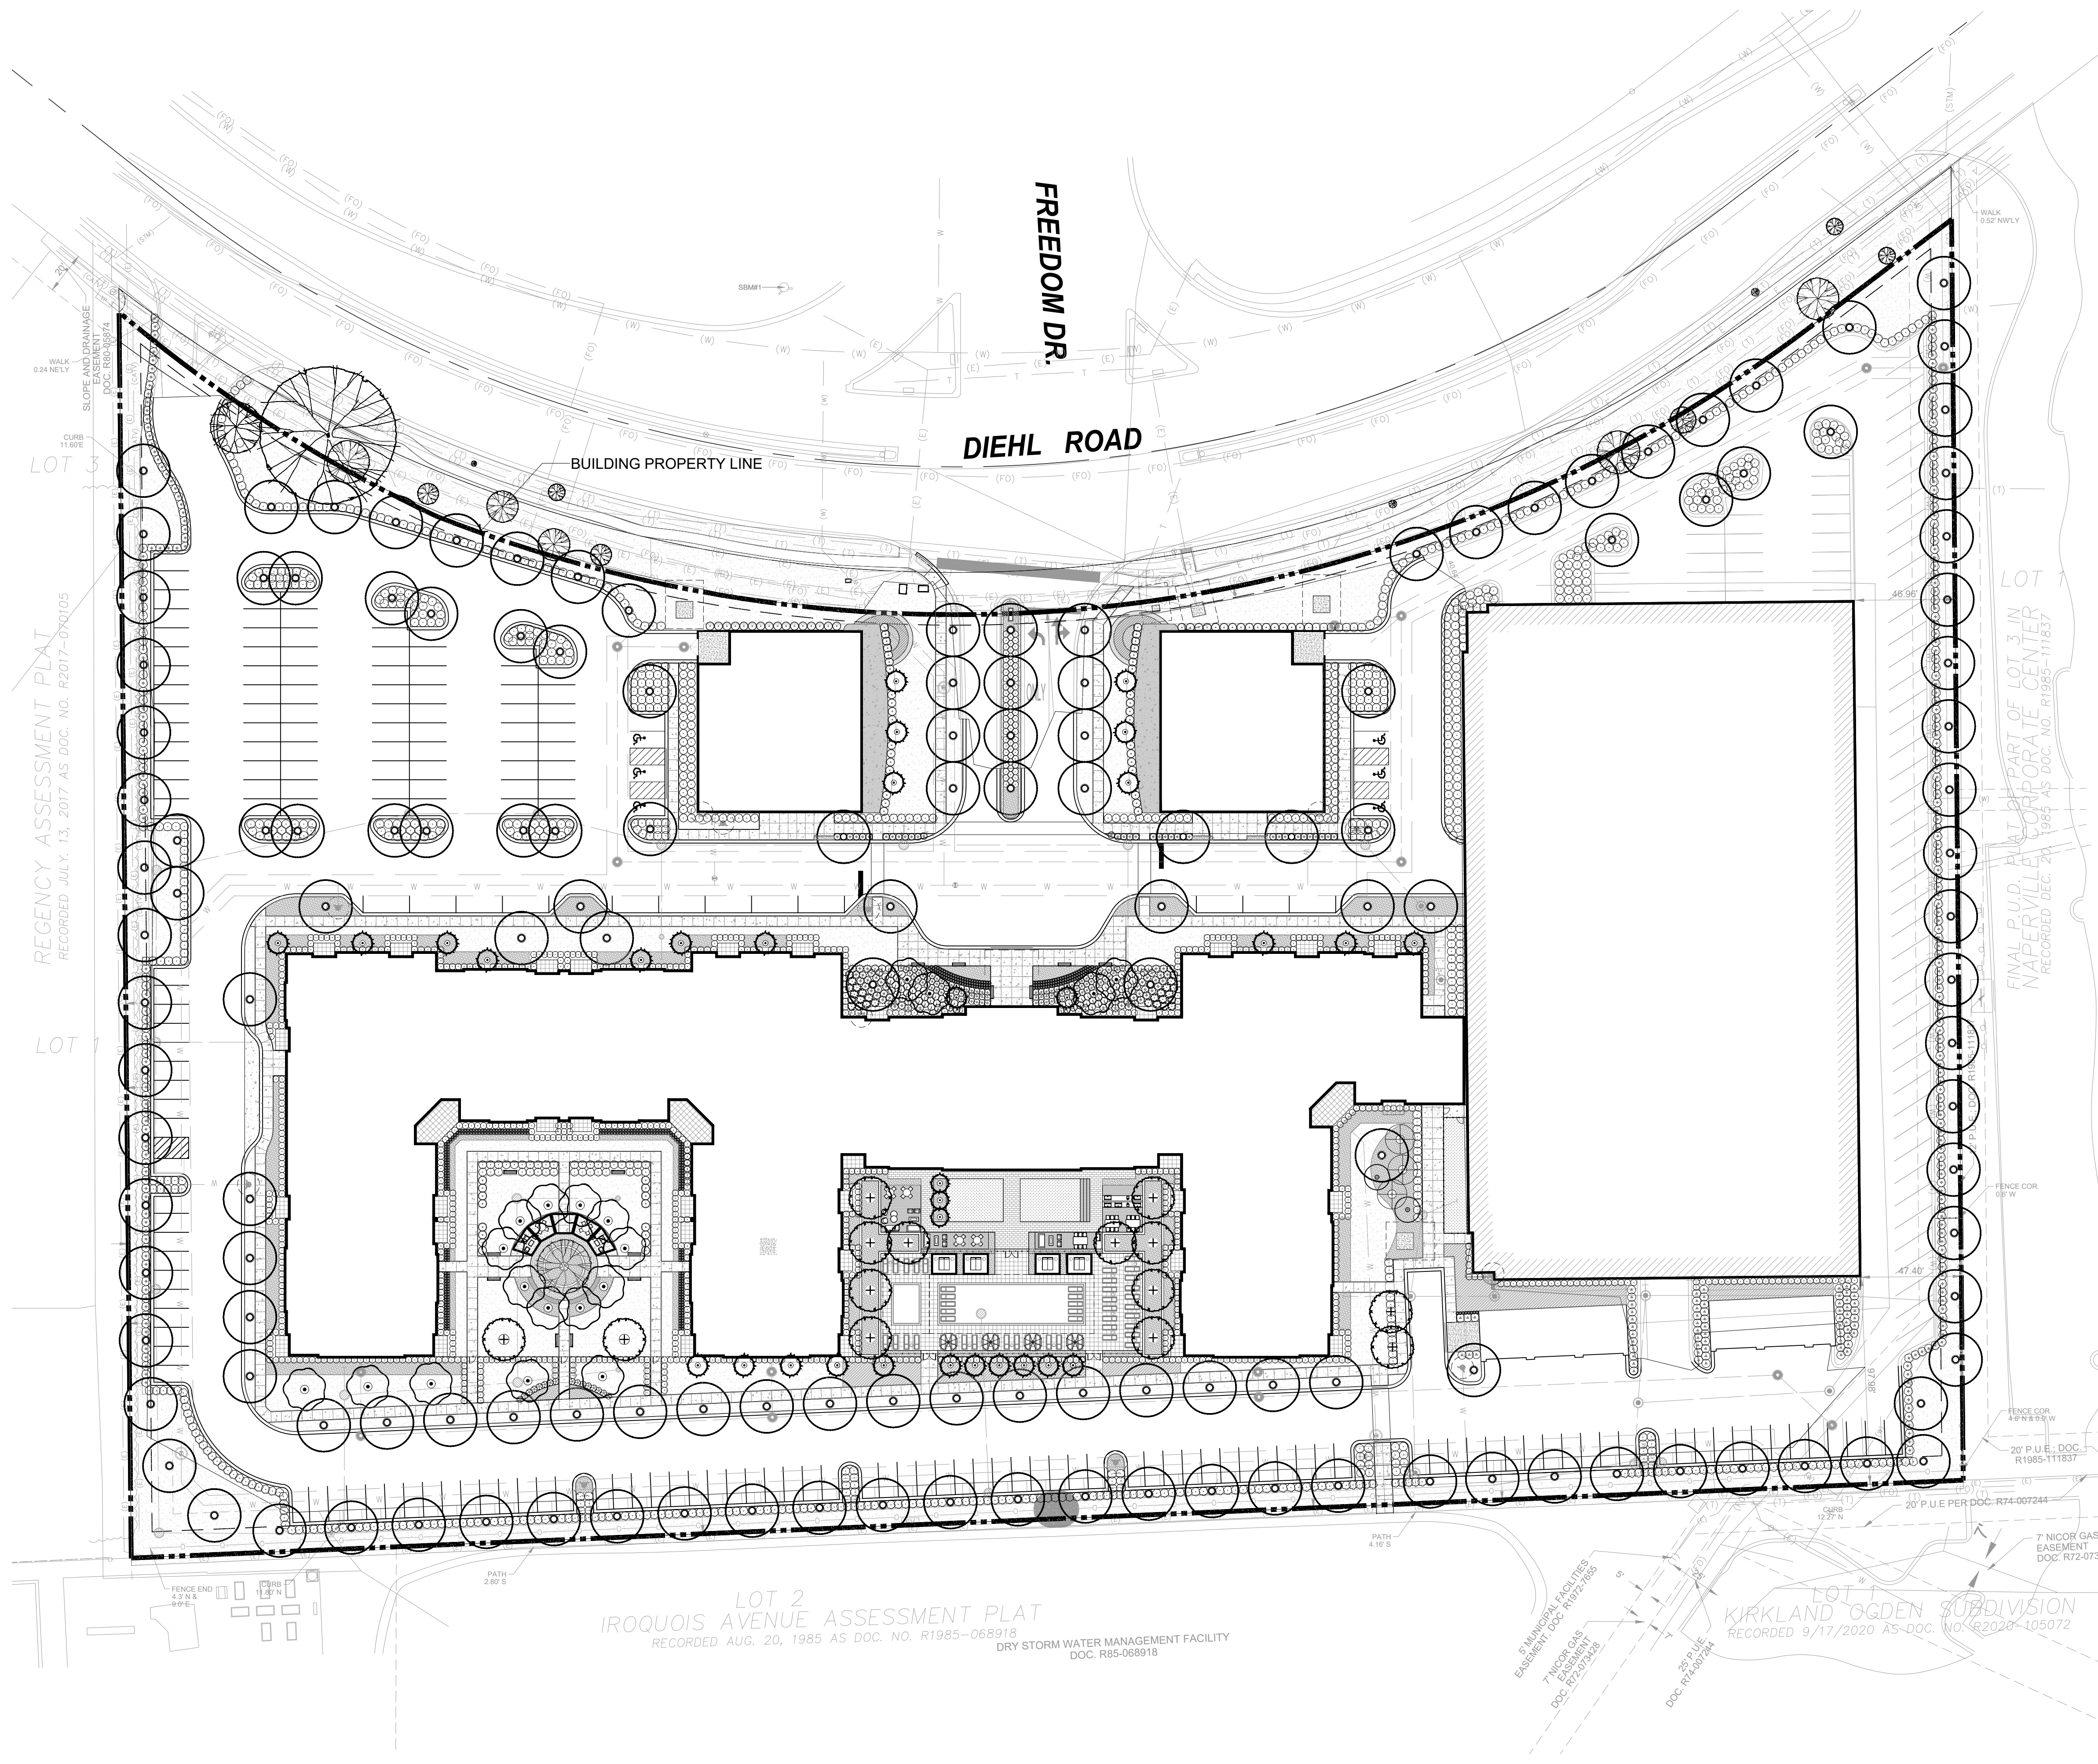
DRAWING TITLE  
**OVERALL HARDSCAPE PLAN**

SEAL	DATE: 03/01/24
	DRAWN BY: ZJ
	CHECKED BY: CS
	PROJECT NO:












DRAWING NO:  
**L100**

**1 OVERALL HARDSCAPE PLAN**  
 SCALE: 1" = 40'-0"





**PLANTING LEGEND**

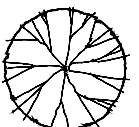          -  EXISTING TREE TO REMAIN  
SEE L000 TREE PRESERVATION PLAN
-  PROPOSED DECIDUOUS TREE
-  PROPOSED DECIDUOUS TREE
-  PROPOSED EVERGREEN TREE
-  PROPOSED ORNAMENTAL TREE
-  PROPOSED ORNAMENTAL TREE
-  PROPOSED ORNAMENTAL TREE
-  PROPOSED ORNAMENTAL TREE
-  PROPOSED SODDED LAWN
-  PROPOSED PERENNIALS,  
ORNAMENTAL GRASSES &  
GROUNDCOVERS
-  PROPOSED LOW SHRUBS

**PLANTING NOTES**

1. ALL PLANTING AREAS TO RECEIVE AUTOMATIC IRRIGATION SYSTEM; SEE IRRIGATION PLAN
2. PROVIDE WARRANTY ON ALL PLANTING DURING GROWING SEASON; 3 YEAR WARRANTY ON TREES
3. PROVIDE JUTE MESH EROSION CONTROL BLANKET STAPLED IN PLACE FOR ALL PLANTING AREAS WITH GRADES 3:1 OR GREATER
4. ALL PLANTING SHALL RECEIVE 2" LAYER OF SHREDDED HARDWOOD MULCH
5. ORNAMENTAL GRASS, PERENNIAL, AND BULB INTERPLANTING LAYOUT TO BE FIELD DIRECTED BY LANDSCAPE ARCHITECT. PLAN SHALL TAKE PRECEDENCE SHOULD ANY DISCREPANCIES EXIST BETWEEN PLAN AND PLANT LIST.
6. UPON AUTHORIZATION TO PROCEED WITH THE WORK, A SCHEDULE INDICATING THE DATES OF EACH OF THE FOLLOWING ITEMS SHALL BE PREPARED BY THE TRADE  
A. CONTRACTOR AND SUBMITTED TO THE LANDSCAPE ARCHITECT  
B. TAGGING OF PLANT MATERIAL IN NURSERIES  
C. STAKING OF PLANT LOCATING ON SITE.  
D. DELIVERY OF PLANT MATERIAL ON SITE.  
E. PLANTING SCHEDULE.
7. TRANSFORMERS AND SWITCHES REQUIRE 5' OF CLEARANCE ON 3 SIDES AND 10' OF CLEARANCE ON THE FRONT. TREES AND SHRUBS MUST BE PLANTED AT LEAST 2 FEET AWAY FROM DPU-E UNDERGROUND ELECTRIC SERVICE CONDUCTORS.

APPROVAL STAMPS:

No.	Date	Description
07/12/24		PZC PLAN RESUBMITTAL
06/07/24		PZC PLAN RESUBMITTAL
03/01/24		PZC ISSUE

**SUBMISSIONS & REVISIONS**

OWNER  
**HINES**  
 444 W LAKE ST, SUITE 2400  
 CHICAGO, IL 60606  
 PHONE: 312.419.4900  
 HINES.COM

ARCHITECT  
**ANTUNOVICH ASSOCIATES**  
 ARCHITECTURE - PLANNING - INTERIOR DESIGN  
 224 WEST HURON STREET, SUITE 7E  
 CHICAGO, ILLINOIS 60654  
 MAIN: 312.266.1126  
 FAX: 312.266.7123  
 ANTUNOVICH.COM

STRUCTURAL ENGINEER

M.E.P. & F.P. ENGINEERS

CIVIL ENGINEER  
**V3 COMPANIES**  
 444 N WELLS ST, SUITE 602  
 CHICAGO, IL 60654  
 PHONE: 630.724.9200  
 V3CO.COM

LANDSCAPE ARCHITECT  
**CONFLUENCE**  
 307 N MICHIGAN AVE, SUITE 601  
 CHICAGO, IL 60601  
 PHONE: 302.663.5498  
 FAX: 515.288.8359  
 THINKCONFLUENCE.COM

GENERAL CONTRACTOR

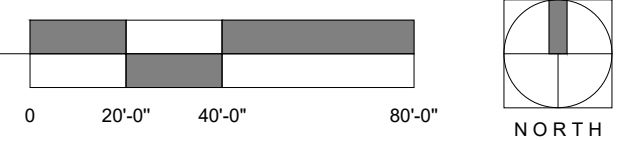
PROJECT LOCATION  
**1200 E DIEHL RD**  
 1200 E Diehl Rd Naperville, IL 60563

DRAWING TITLE  
**OVERALL LANDSCAPE PLAN**

SEAL	DATE: 03/01/24
	DRAWN BY: ZJ
	CHECKED BY: CS
	PROJECT NO:

DRAWING NO:  
**L200**

**1 OVERALL LANDSCAPE PLAN**  
 SCALE: 1" = 40'-0"



	CODE	BOTANICAL NAME	COMMON NAME	QTY	CAL.	HT.	SPRD	ROOT	REMARKS
A	DECIDUOUS TREES								
	AR	ACER RUBRUM 'FRANKSRED'	RED SUNSET MAPLE	-	2.5"	-	-	B&B	SINGLE STRAIGHT TRUNK, SPECIMEN QUALITY
	AR4	ACER RUBRUM 'FRANKSRED'	RED SUNSET MAPLE	-	4"	-	-	B&B	SINGLE STRAIGHT TRUNK, SPECIMEN QUALITY
	ARF	ACER RUBRUM 'FRANK JR'	REDPOINTE MAPLE	-	2.5"	-	-	B&B	SINGLE STRAIGHT TRUNK, SPECIMEN QUALITY
	AFAB	ACER X FREEMANII 'AUTUMN BLAZE'	AUTUMN BLAZE MAPLE	-	2.5"	-	-	B&B	SINGLE STRAIGHT TRUNK, SPECIMEN QUALITY
	AFAB4	ACER X FREEMANII 'AUTUMN BLAZE'	AUTUMN BLAZE MAPLE	-	4"	-	-	B&B	SINGLE STRAIGHT TRUNK, SPECIMEN QUALITY
	BN	BETULA NIGRA 'CULLY'	HERITAGE RIVER BIRCH MULTI-TRUNKS	-	-	14'	-	B&B	MULTI-STEM, 4-5 STEMS MINIMUM, SPRING DIG ONLY
	CO	CELTIS OCCIDENTALIS 'CHICAGOLAND'	CHICAGOLAND COMMON HACKBERRY	-	2.5"	-	-	B&B	SINGLE STRAIGHT TRUNK, SPECIMEN QUALITY
	CC	CERCIS CANADENSIS	EASTERN REDBUD / AMERICAN REDBUD	-	-	8'	-	B&B	MULTI-STEM, 4-5 STEMS MINIMUM, SPRING DIG ONLY
	CVWK	CRATAEGUS VIRIDIS 'WINTER KING'	WINTER KING GREEN HAWTHORN	-	-	8'	-	B&B	SINGLE STRAIGHT TRUNK, SPECIMEN QUALITY, SPRING DIG ONLY
	GBAG	GINKGO BILOBA 'AUTUMN GOLD'	AUTUMN GOLD MAIDENHAIR TREE	-	2.5"	-	-	B&B	SINGLE STRAIGHT TRUNK, SPECIMEN QUALITY
	GBAG4	GINKGO BILOBA 'AUTUMN GOLD'	AUTUMN GOLD MAIDENHAIR TREE	-	4"	-	-	B&B	SINGLE STRAIGHT TRUNK, SPECIMEN QUALITY
	GTSL	GLEDITSIA TRIACANTHOS 'SKYLINE'	SKYLINE HONEY LOCUST	-	2.5"	-	-	B&B	SINGLE STRAIGHT TRUNK, SPECIMEN QUALITY
	GTSL4	GLEDITSIA TRIACANTHOS 'SKYLINE'	SKYLINE HONEY LOCUST	-	4"	-	-	B&B	SINGLE STRAIGHT TRUNK, SPECIMEN QUALITY
	GDE	GYMNOCLADUS DIOICA 'ESPRESSO'	KENTUCKY COFFEETREE	-	2.5"	-	-	B&B	SINGLE STRAIGHT TRUNK, SPECIMEN QUALITY
	MAB	MAGNOLIA ACUMINATA 'BUTTERFLIES'	BUTTERFLIES CUCUMBERTREE MAGNOLIA	-	-	8'	-	B&B	SINGLE STRAIGHT TRUNK, SPECIMEN QUALITY
	AGA	AMELANCHIER X GRANDIFLORA 'AUTUMN BRILLIANCE'	AUTUMN BRILLIANCE SERVICE BERRY	-	-	8'	-	B&B	MULTI-STEM, 4-5 STEMS MINIMUM
	MLM	MAGNOLIA X LOEBNERI 'LEONARD MESSEL'	LEONARD MESSEL LOEBNERI MAGNOLIA	-	-	6'	-	B&B	MULTI-STEM, 4-5 STEMS MINIMUM OR SINGLE STRAIGHT TRUNK, SPRING DIG ONLY
	MSS	MALUS X 'ADIRONDACK'	ADIRONDACK CRABAPPLE	-	-	8'	-	B&B	MULTI-STEM, 4-5 STEMS MINIMUM OR SINGLE STRAIGHT TRUNK
	MST	MALUS X 'SUTYZAM'	SUGAR TYME CRABAPPLE	-	-	8'	-	B&B	MULTI-STEM, 4-5 STEMS MINIMUM OR SINGLE STRAIGHT TRUNK
	PGD	PICEA GLAUCA 'DENSATA'	BLACK HILLS WHITE SPRUCE	-	-	8'	-	B&B	SINGLE STRAIGHT TRUNK, SPECIMEN QUALITY
	QB	QUERCUS BICOLOR	WHITE OAK	-	2.5"	-	-	B&B	SINGLE STRAIGHT TRUNK, SPECIMEN QUALITY, SPRING DIG ONLY
	QR	QUERCUS RUBRA	NORTHERN RED OAK	-	2.5"	-	-	B&B	SINGLE STRAIGHT TRUNK, SPECIMEN QUALITY, SPRING DIG ONLY
	QR4	QUERCUS RUBRA	NORTHERN RED OAK	-	4"	-	-	B&B	SINGLE STRAIGHT TRUNK, SPECIMEN QUALITY, SPRING DIG ONLY
	QCS	QUERCUS X 'CRIMSCHMIDT'	CRIMSON SPIRE OAK	-	2.5"	-	-	B&B	SINGLE STRAIGHT TRUNK, SPECIMEN QUALITY, SPRING DIG ONLY
	SR	SYRINGA RETICULATA	JAPANESE TREE LILAC	-	-	8'	-	B&B	MULTI-STEM, 4-5 STEMS MINIMUM
	TGG	THUJA X 'GREEN GIANT'	GREEN GIANT ARBORVITAE	-	-	8'	-	B&B	SINGLE STRAIGHT TRUNK, SPECIMEN QUALITY
	TCA	TILIA AMERICANA 'MCKSENTRY'	AMERICAN SENTRY LINDEN	-	4"	-	-	B&B	SINGLE STRAIGHT TRUNK, SPECIMEN QUALITY, SPRING DIG ONLY
	UP	ULMUS X 'PRINCETON'	PATRIOT ELM	-	2.5"	-	-	B&B	SINGLE STRAIGHT TRUNK, SPECIMEN QUALITY
	UP4	ULMUS X 'PRINCETON'	PATRIOT ELM	-	4"	-	-	B&B	SINGLE STRAIGHT TRUNK, SPECIMEN QUALITY
B	SHRUBS								
	AP	AESCULUS PARVIFLORA	BOTTLEBRUSH BUCKEYE	-	-	-	-	#5	-
	BA	BAPTISIA 'LEMON MERINGUE'	YELLOW WILD INDIGO	-	-	-	-	#5	-
	BAB	BAPTISIA AUSTRALIS 'BLUEBERRY SUNDAE'	BLUE WILD INDIGO	-	-	-	-	#5	-
	BG	BUXUS X 'GLENCOE'	CHICAGOLAND GREEN BOXWOOD	-	-	-	-	#5	-
	CCW	COTINUS COGGYGRIA 'NCC01'	WINECRAFT BLACK SMOKE TREE	-	-	-	-	#5	-
	CS	CORNUS SERICEA 'FARROW'	ARTIC FIRE REDTWIG DOGWOOD	-	-	-	-	#5	-
	SI	DIERVILLA SESSIFOLIA 'COOL SPLASH'	RJ-BEE WREN BUSH HONEYSUCKLE	-	-	-	-	#5	-
	HSB	HYPERICUM X 'DEPPE'	SUNNY BOULEVARD ST. JOHNS WORT	-	-	-	-	#5	-
	HYS	HYDRANGEA ARBORESCENS 'NCHAZ'	INVINCIBELLE SPIRIT II HYDRANGEA	-	-	-	-	#5	-
	HYLR	HYDRANGEA ARBORESCENS 'SMNHALR'	LIME RICKEY HYDRANGEA	-	-	-	-	#5	-
	HOA	HYDRANGEA QUERCIFOLIA 'AMETHYST'	AMETHYST OAKLEAF HYDRANGEA	-	-	-	-	#5	-
	HQS	HYDRANGEA QUERCIFOLIA 'SNOW QUEEN'	SNOW QUEEN OAKLEAF HYDRANGEA	-	-	-	-	#5	4'-0" ON CENTER
	IV	ILEX VERTICILLATA 'WINTER RED'	WINTER RED WINTERBERRY	-	-	-	-	#5	-
	IVS	ILEX VERTICILLATA 'SOUTHERN GENTLEMEN'	SOUTHERN GENTLEMEN WINTERBERRY	-	-	-	-	#5	-
	JCS	JUNIPERUS CHINENSIS 'SEA GREEN'	SEA GREEN JUNIPER	-	-	-	-	#5	-
	JS	JUNIPERUS CHINENSIS 'SARGENTII'	SARGENT JUNIPER	-	-	-	-	#5	4'-0" ON CENTER
	JVN	JUNIPERUS VIRGINIANA 'BLUE MOUNTAIN'	BLUE MOUNTAIN EASTERN REDCEDAR	-	-	-	-	#5	-
	JVB	JUNIPERUS VIRGINIANA 'BRODIE'	BRODIE EASTERN REDCEDAR	-	-	-	-	#5	-
	JVG	JUNIPERUS VIRGINIANA 'GREY OWL'	GREY OWL EASTERN REDCEDAR	-	-	-	-	#5	-
	PMB	PINUS MUGO 'BIG TUNA'	BIG TUNA MUGO PINE	-	-	-	-	#5	-
	PMC	PINUS MUGO 'COMPACTA'	DWARF MUGO PINE	-	-	-	-	#5	-
	RAG	RHUS AROMATICA 'GRO-LOW'	GRO-LOW FRAGRANT SUMAC	-	-	-	-	#5	3'-0" ON CENTER
	RCM	RHUS COPALLINA LATIFOLIUM 'MORTON'	PRAIRIE FLAME WINGED SUMAC	-	-	-	-	#5	-
	RB	RHUS TYPHINA 'BALTIGER'	TIGER EYES STAGHORN SUMAC	-	-	-	-	#5	-
	RR	ROSA X 'RADTKO'	RED DOUBLE KNOCKOUT ROSE	-	-	-	-	#5	3'-0" ON CENTER
	RRP	ROSA X 'RADTKOPINK'	PINK DOUBLE KNOCKOUT ROSE	-	-	-	-	#5	3'-0" ON CENTER
	SYS	SYMPHORICARPOS X 'SOFIE'	PROUD BERRY CORAL BERRY	-	-	-	-	#5	-
	SB	SYRINGA X 'BLOOMERANG'	BLOOMERANG SERIES LILAC	-	-	4'	-	-	MULTI-STEM, 4-5 STEMS MINIMUM
	TMD	TAXUS X 'DENSIFORMIS'	DENSE YEW	-	-	-	-	#5	-
	TMK	TAXUS X MEDIA 'GREEN WAVE'	GREEN WAVE ANGLO-JAPANESE YEW	-	-	-	-	#5	-
	VPSM	VIBURNUM PRUNIFOLIUM 'SUMMER MAGIC'	SUMMER MAGIC BLACKHAW VIBURNUM	-	-	-	-	#5	-
	SMP	SYRINGA MEYERI 'PALIBIN'	DWARF KOREAN LILAC	-	-	-	-	#5	4'-0" ON CENTER
	SMK	SYRINGA PUBESCENS PATULA 'MISS KIM'	MISS KIM KOREAN LILAC	-	-	-	-	#5	4'-0" ON CENTER
	VCSB	VIBURNUM CARLESII 'SPICED BABY'	SPICED BOUQUET KOREANSPICE VIBURNUM	-	-	-	-	#5	-
	VDA	VIBURNUM DENTATUM 'ALL THAT GLITTERS'	BLUE MUFFIN ARROWWOOD VIBURNUM	-	-	-	-	#5	-
D	GRASSES								
	CAO	CALAMAGROSTIS X ACUTIFLORA 'OVERDAM'	OVERDAM FEATHER REED GRASS	-	-	-	-	#1	2'-0" ON CENTER
	PVC	PANICUM VIRGATUM 'CHEYENNE'	CHEYENNE SWITCH GRASS	-	-	-	-	#1	2'-0" ON CENTER
	PVS	PANICUM VIRGATUM 'PRAIRIE FIRE'	PRAIRIE FIRE SWITCH GRASS	-	-	-	-	#1	2'-0" ON CENTER
	SS	SCHIZACHYRIUM SCOPARIUM 'JAZZ'	JAZZ LITTLE BLUESTEM	-	-	-	-	#1	1'-6" ON CENTER
	SA	SESLERIA AUTUMNALIS	AUTUMN MOOR GRASS	-	-	-	-	#1	-
	SPH	SPOROBOLUS HETEROLEPIS	PRAIRIE DROPSEED	-	-	-	-	#1	1'-6" ON CENTER
E	GROUND COVERS & PERENNIALS								
	-	TURF SOD	-	-	-	-	-	SF	-
	VM	VINCA MINOR 'DART'S BLUE'	DART'S BLUE PERIWINKLE	-	-	-	-	FLAT	6" O.C
	PA	PEROVSKIA ATRIPLICIFOLIA	RUSSIAN SAGE	-	-	-	-	#1	18" O.C
	IS	IRIS SIBERICA 'CAESAR'S BROTHER'	CAESAR'S BROTHER SIBERIAN IRIS	-	-	-	-	#1	18" O.C
	AS	ALLIUM 'SUMMER BEAUTY'	SUMMER BEAUTY ALLIUM	-	-	-	-	#1	18" O.C
	CNB	CALAMINTHA NEPETA 'BLUE CLOUD'	BLUE CLOUD CATMINT	-	-	-	-	#1	18" O.C
	ES	ECHINACEA X 'SENSATION PINK'	SENSATION PINK CONEFLOWER	-	-	-	-	#1	18" O.C
	HE	HEMEROCALLIS (FIVE REBLOOMING VARIETIES)	REBLOOMING DAYLILY	-	-	-	-	#1	18" O.C
	HD	HUECHERA AMERICANA 'DALE'S STRAIN'	DALE'S STRAIN HEUCHERA	-	-	-	-	#1	18" O.C
	PD	PENSTEMON X 'DARK TOWERS'	DARK TOWERS PENSTEMON	-	-	-	-	#1	18" O.C
	RF	RUDBECKIA FULGIDA 'GOLDSTRUM'	GOLDSTRUM BLACKKEYED SUSAN	-	-	-	-	#1	18" O.C
	SAJ	SEDUM X 'AUTUMN JOY'	AUTUMN JOY SEDUM	-	-	-	-	#1	18" O.C
	-	NARCISSUS SPECIES - 6 WEEKS BLOOM MIX	DAFFODILS	-	-	-	-	BULB	3 BULBS PER PERENNIAL IN PERENNIAL AREAS

APPROVAL STAMPS:

07/12/24	PZC PLAN RESUBMITTAL	
06/07/24	PZC PLAN RESUBMITTAL	
03/01/24	PZC ISSUE	
No.	Date	Description

**SUBMISSIONS & REVISIONS**

OWNER  
**HINES**  
 444 W LAKE ST, SUITE 2400  
 CHICAGO, IL 60606  
 PHONE: 312.419.4900  
 HINES.COM

ARCHITECT  
  
 ARCHITECTURE - PLANNING - INTERIOR DESIGN  
 224 WEST HURON STREET, SUITE 7E  
 CHICAGO, ILLINOIS 60654  
 MAIN: 312.266.1126  
 FAX: 312.266.7123  
 ANTUNOVICH.COM

STRUCTURAL ENGINEER

M.E.P. & F.P. ENGINEERS

CIVIL ENGINEER  
**V3 COMPANIES**  
 444 N WELLS ST, SUITE 602  
 CHICAGO, IL 60654  
 PHONE: 630.724.9200  
 V3CO.COM

LANDSCAPE ARCHITECT  
**CONFLUENCE**  
 307 N MICHIGAN AVE, SUITE 601  
 CHICAGO, IL 60601  
 PHONE: 302.663.5498  
 FAX: 312.288.8359  
 THINKCONFLUENCE.COM

GENERAL CONTRACTOR

PROJECT LOCATION

**1200 E DIEHL RD**  
 1200 E Diehl Rd Naperville, IL 60563

DRAWING TITLE

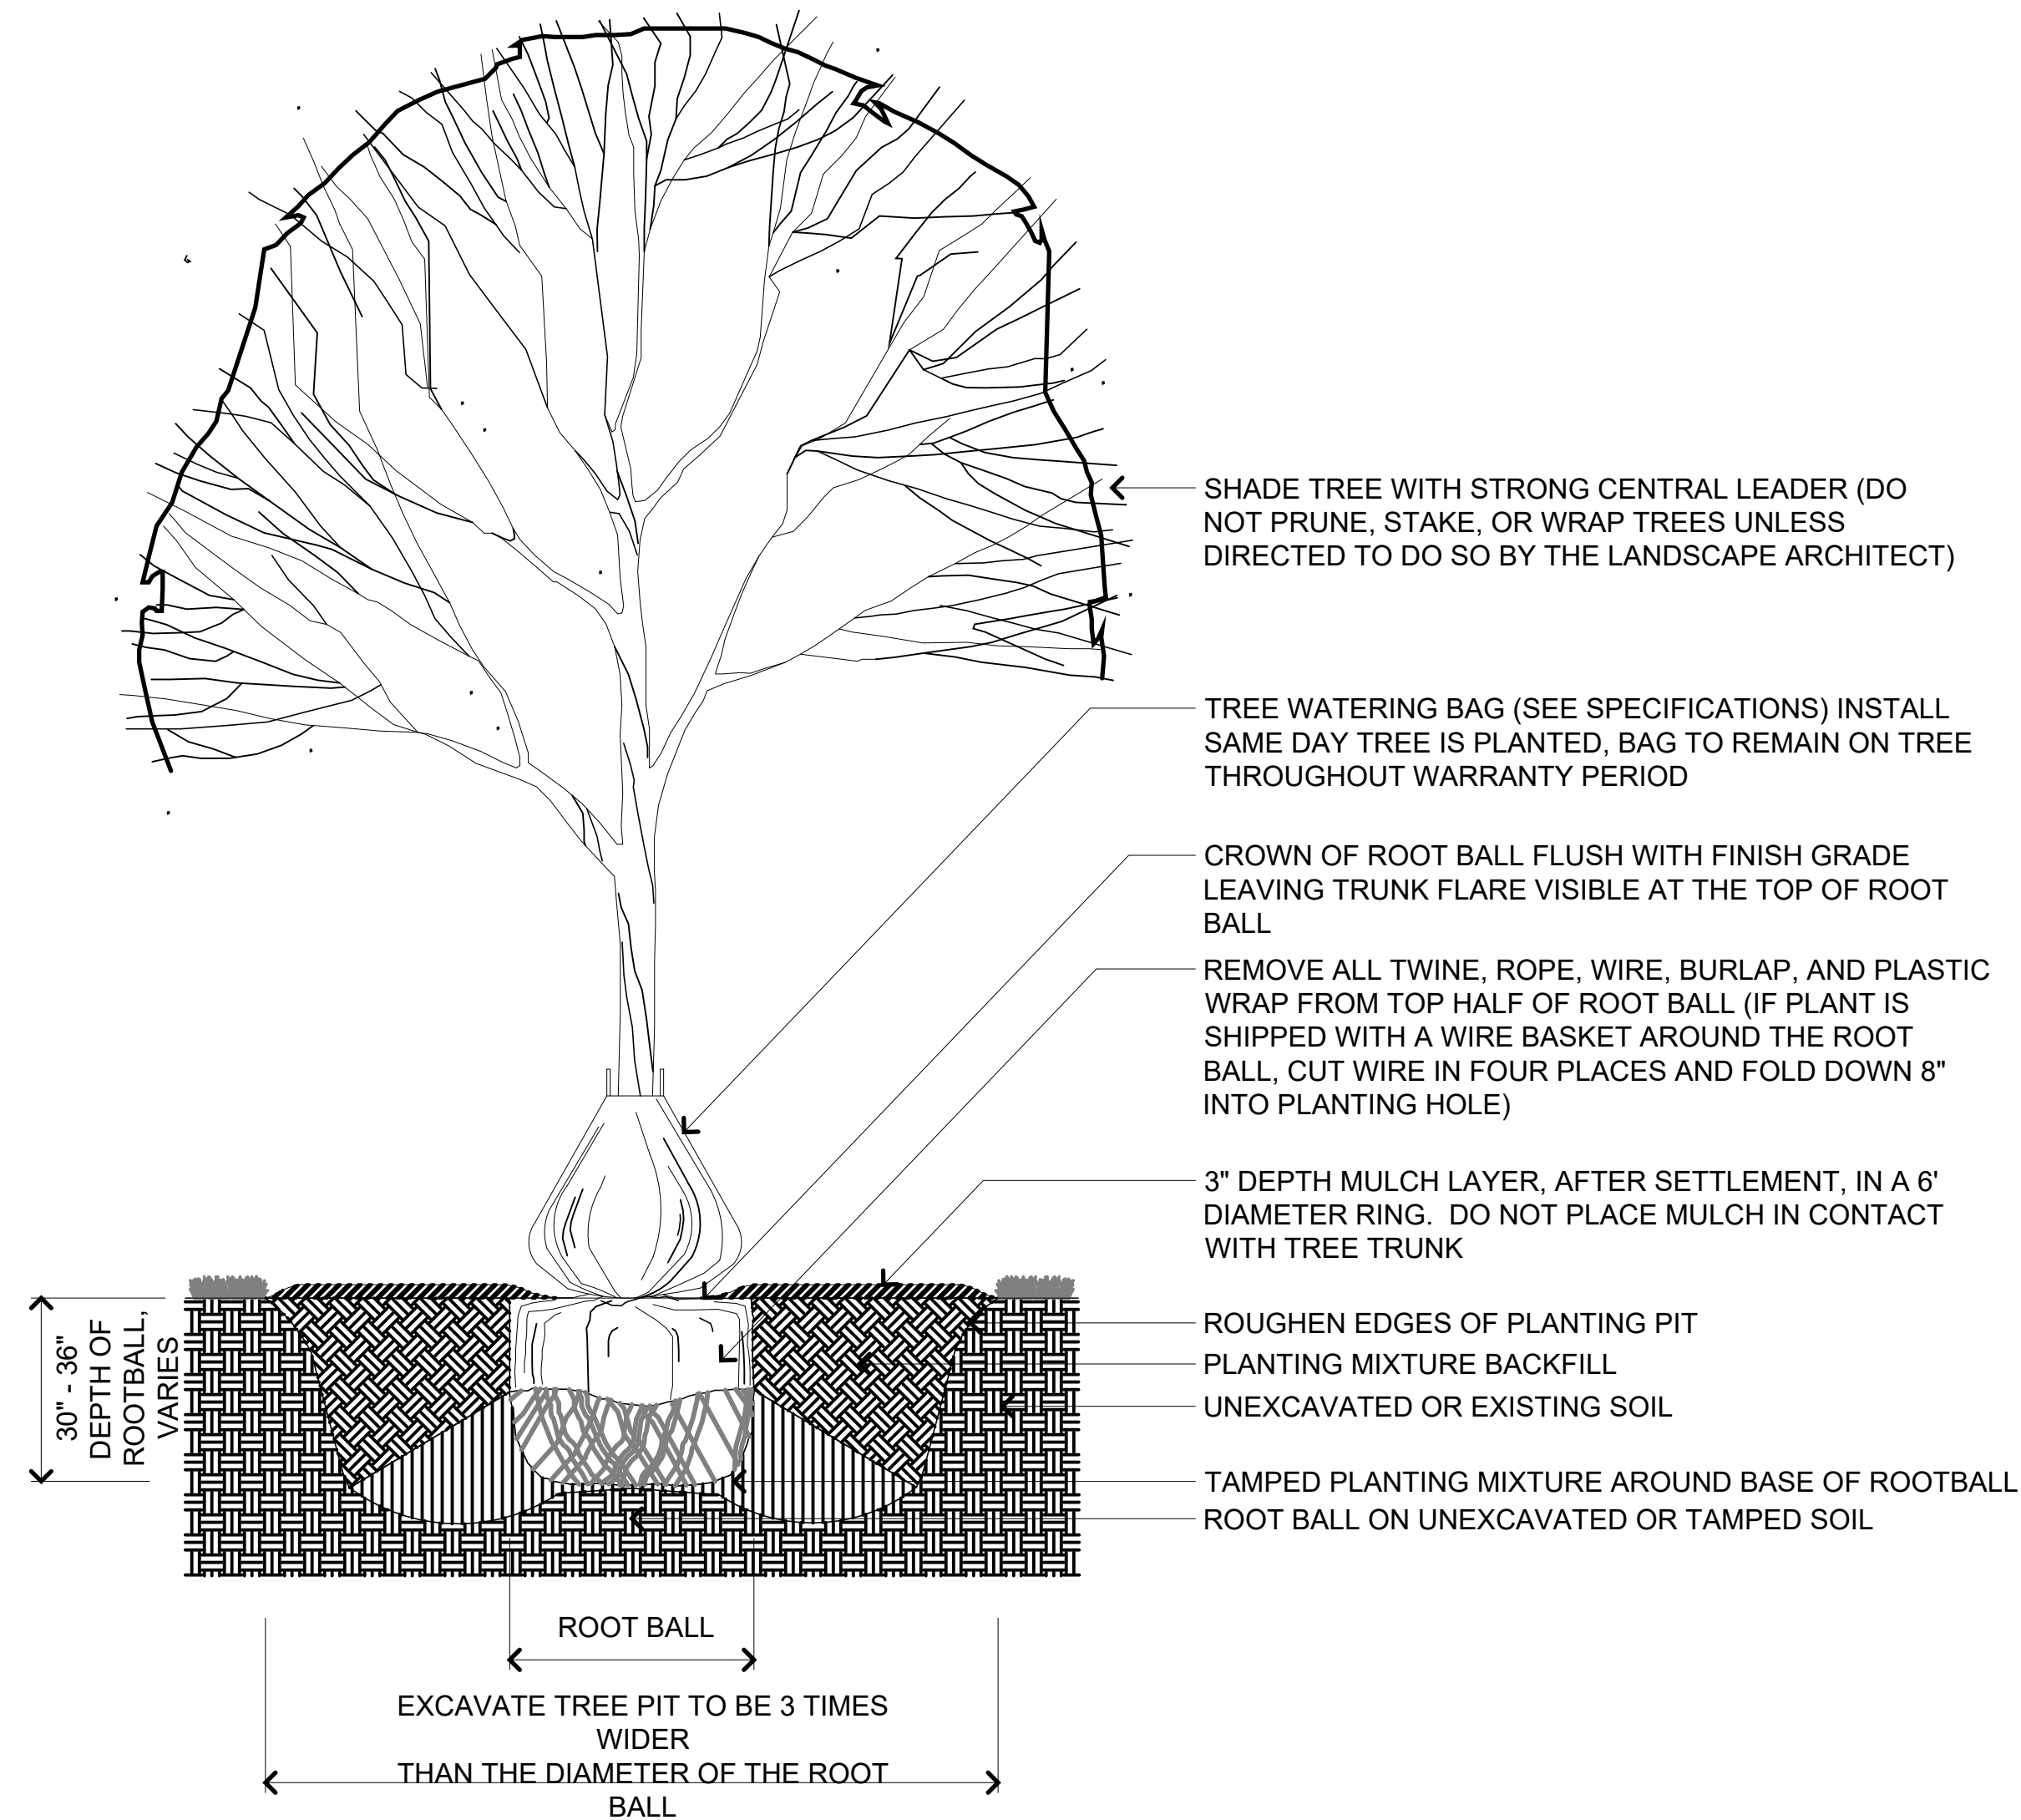
**PLANT LIST**

SEAL	DATE: 03/01/24
	DRAWN BY: ZJ
	CHECKED BY: CS
	PROJECT NO:


DRAWING NO:

**L300**


**1 GROUND LEVEL PLANT LIST**  
 NOTE: QUANTITIES ON THE PLANT LIST ARE PROVIDED FOR INFORMATION ONLY. PLANT QUANTITIES UNDER THE CONTRACT ARE INDICATED ON THE PLANS. IN THE EVENT OF ANY DISCREPANCIES, THE CONTRACT SHALL BE BASED ON THE QUANTITIES SHOWN ON THE PLANS.



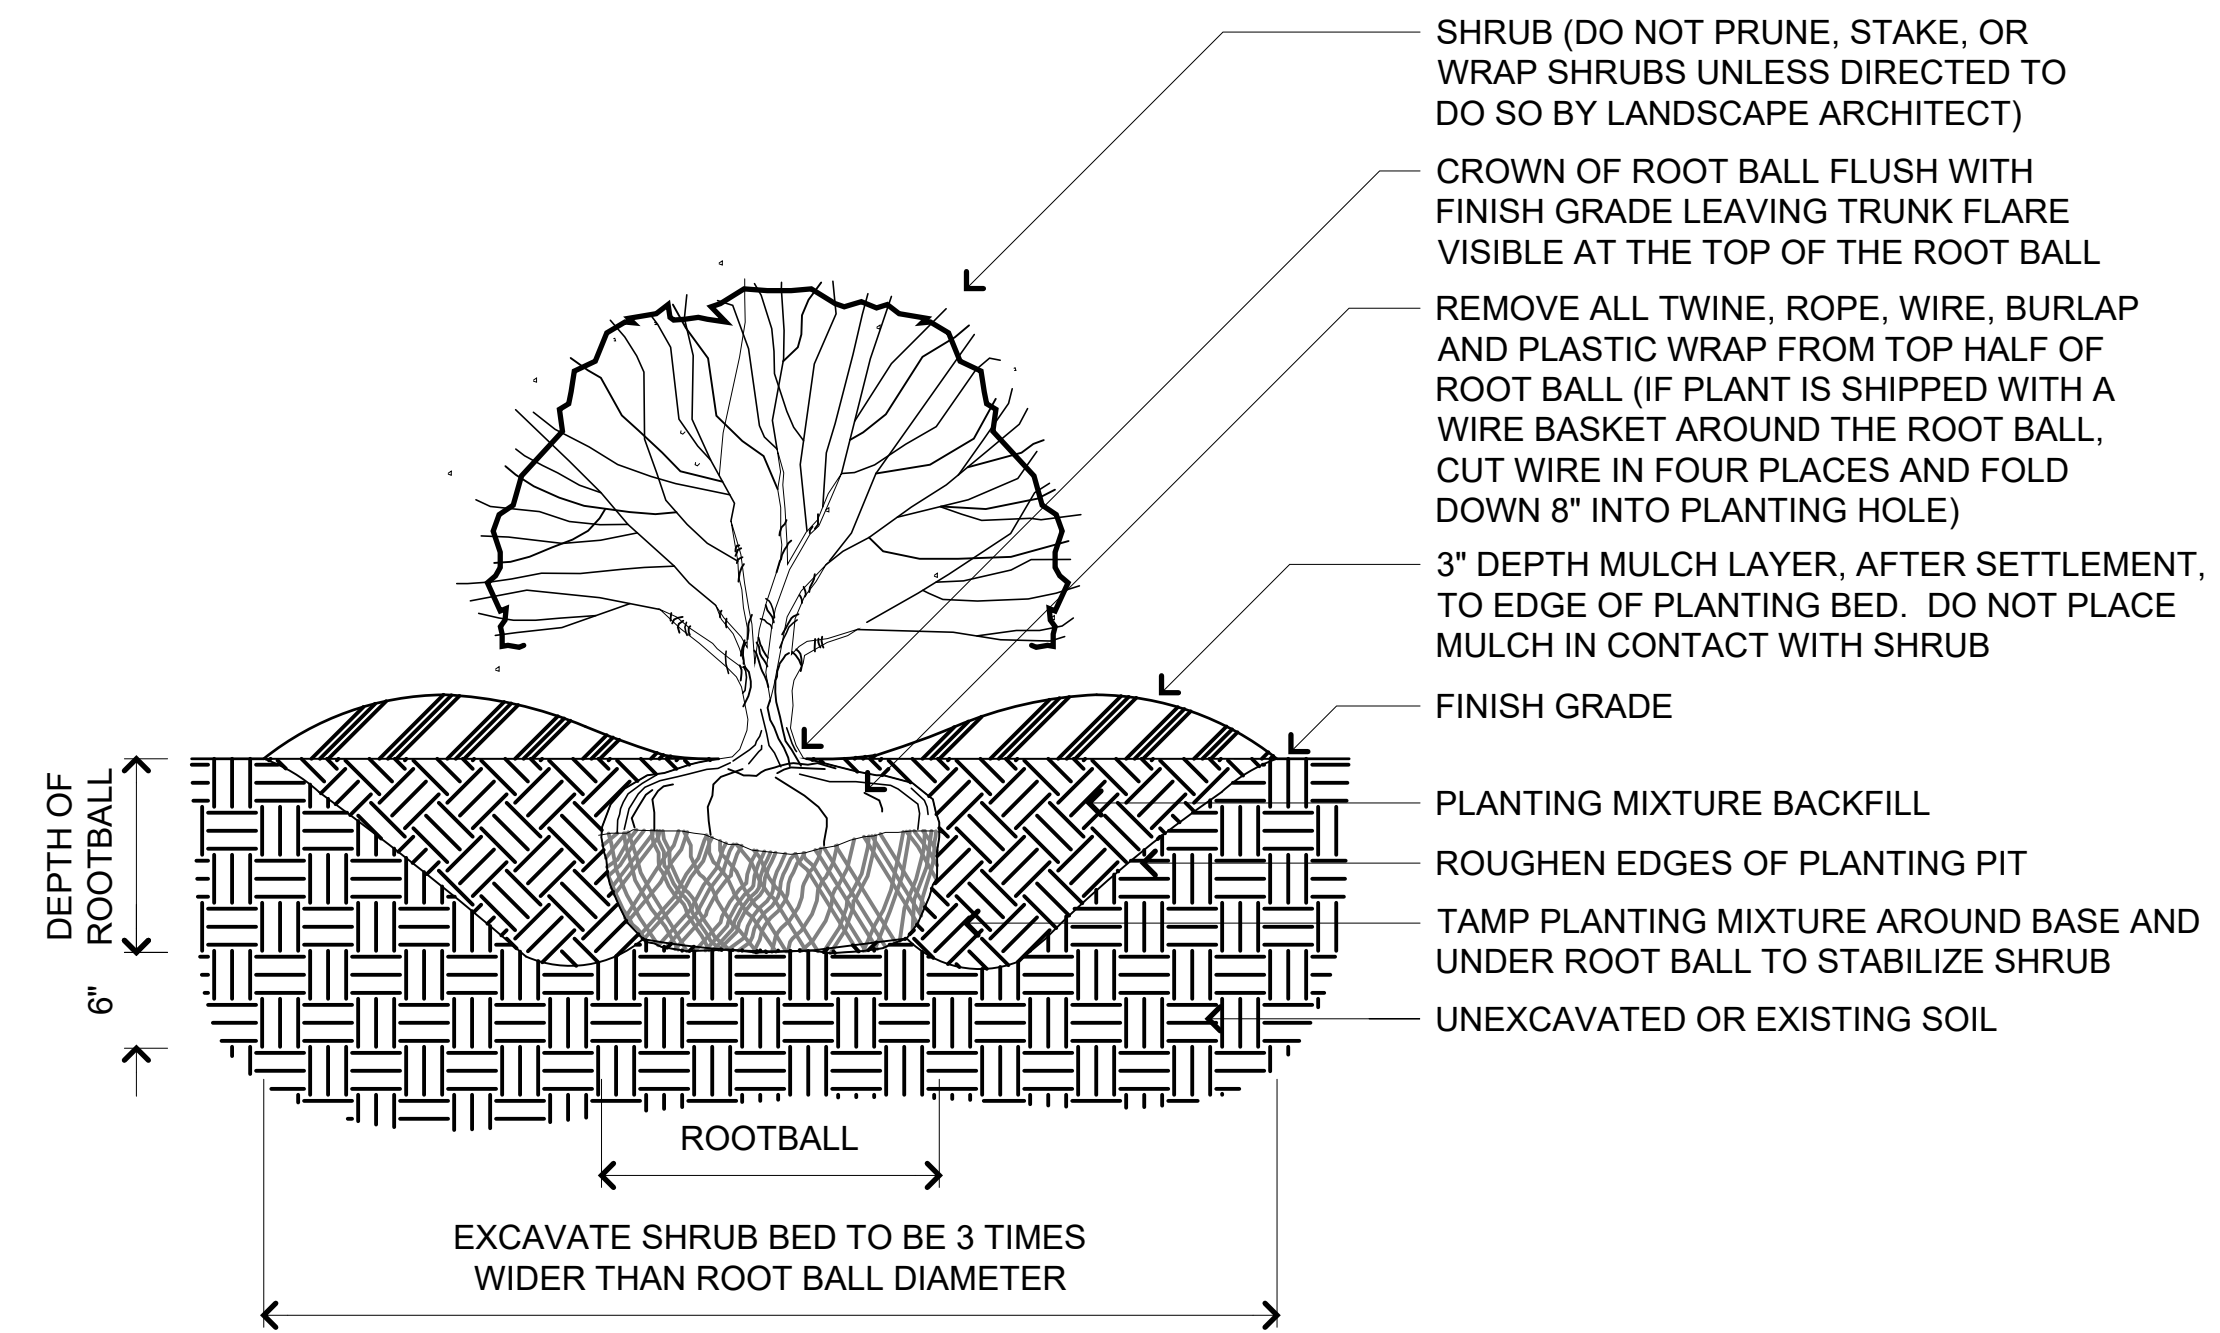
**1** DECIDUOUS TREE INSTALLATION  
SCALE: N.T.S.



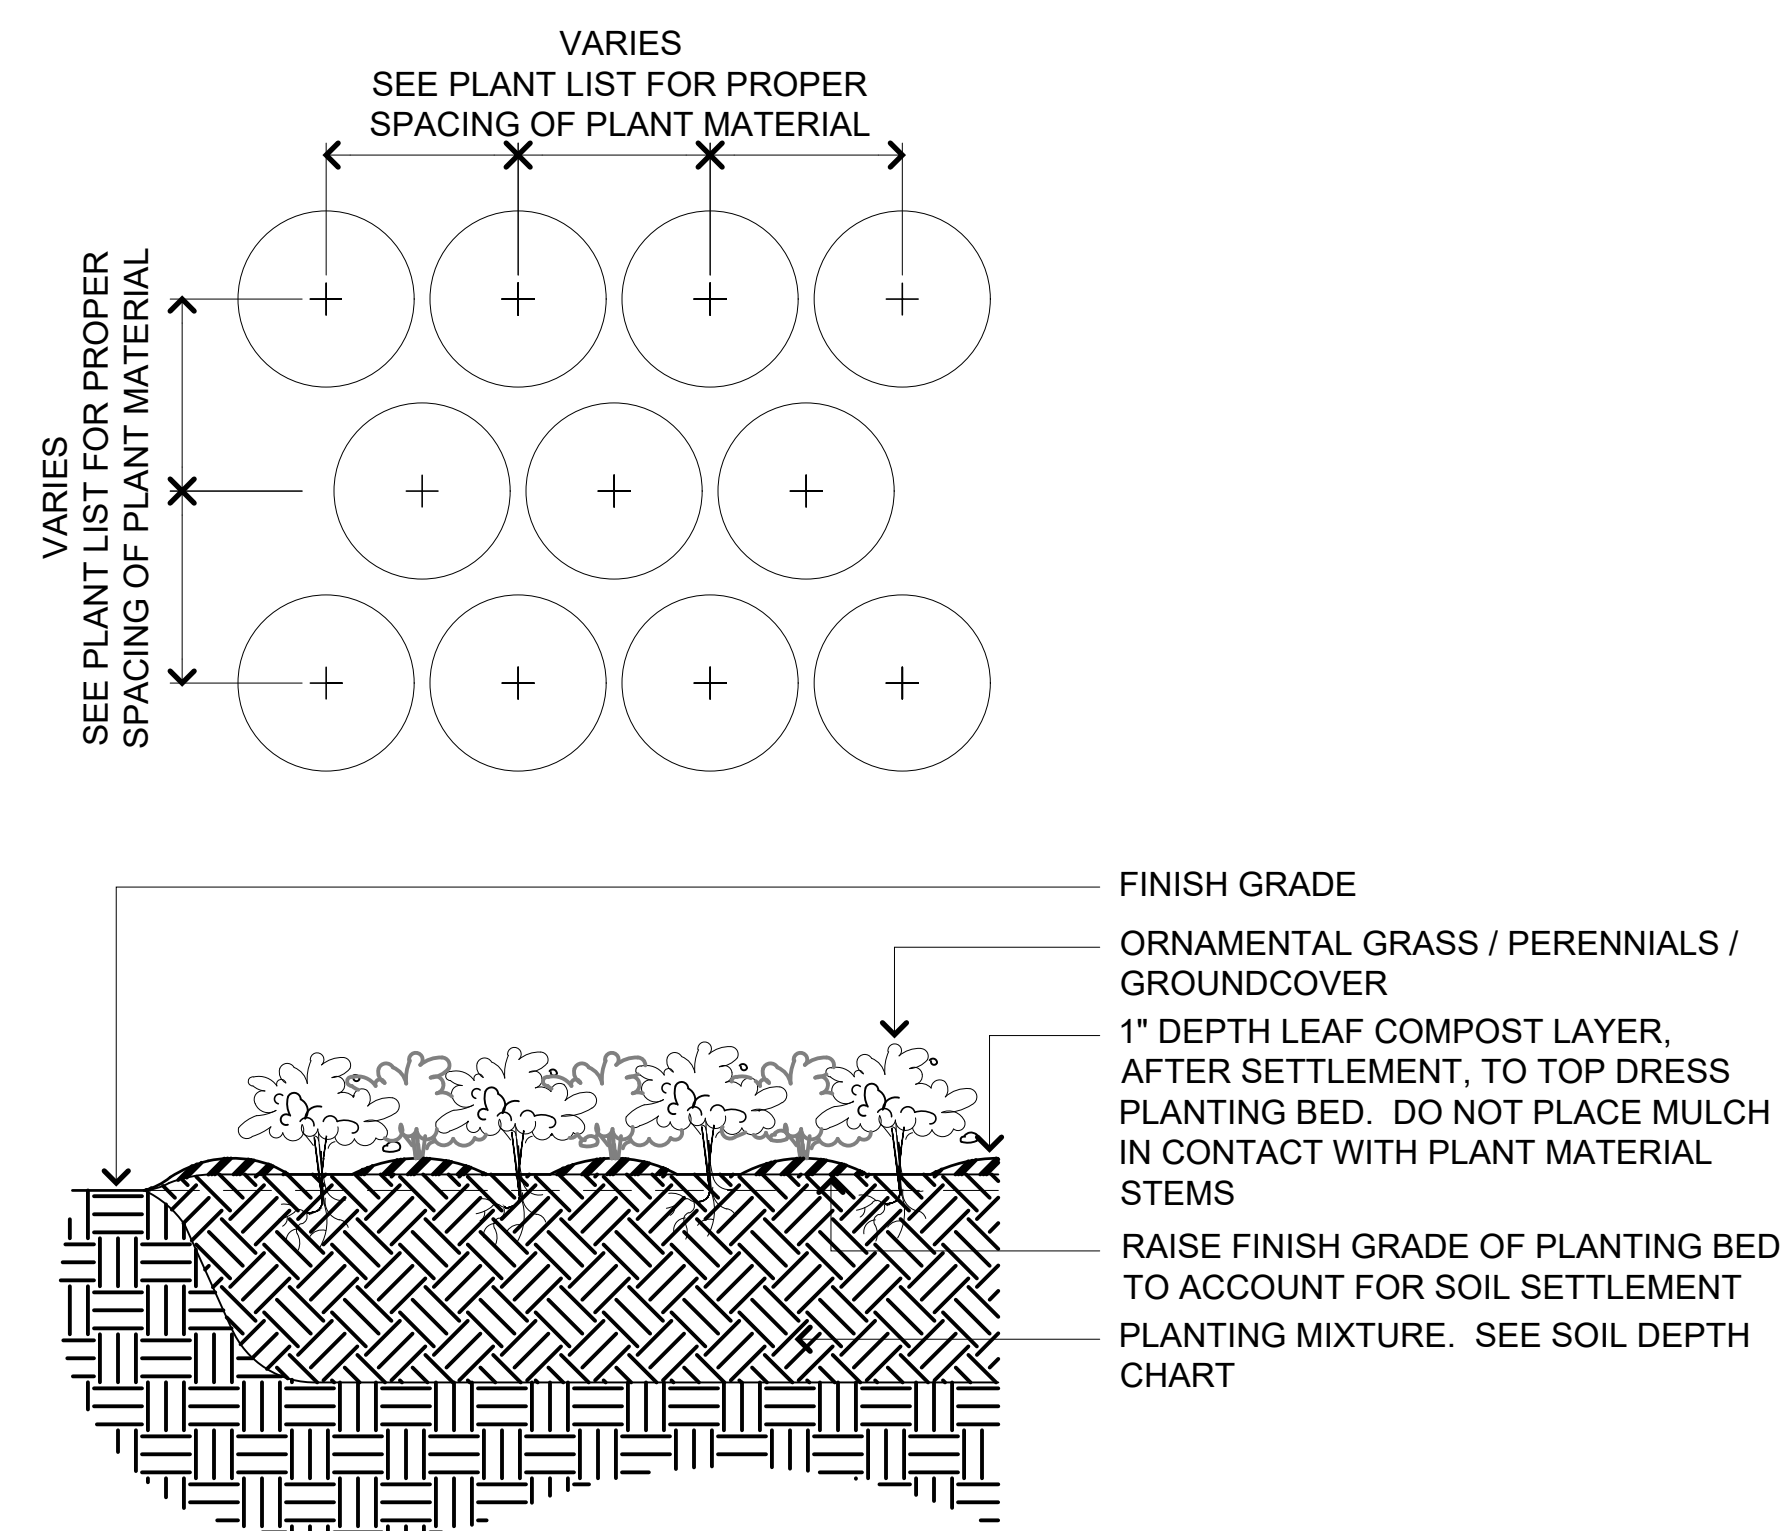**3** SHRUB INSTALLATION  
SCALE: N.T.S.



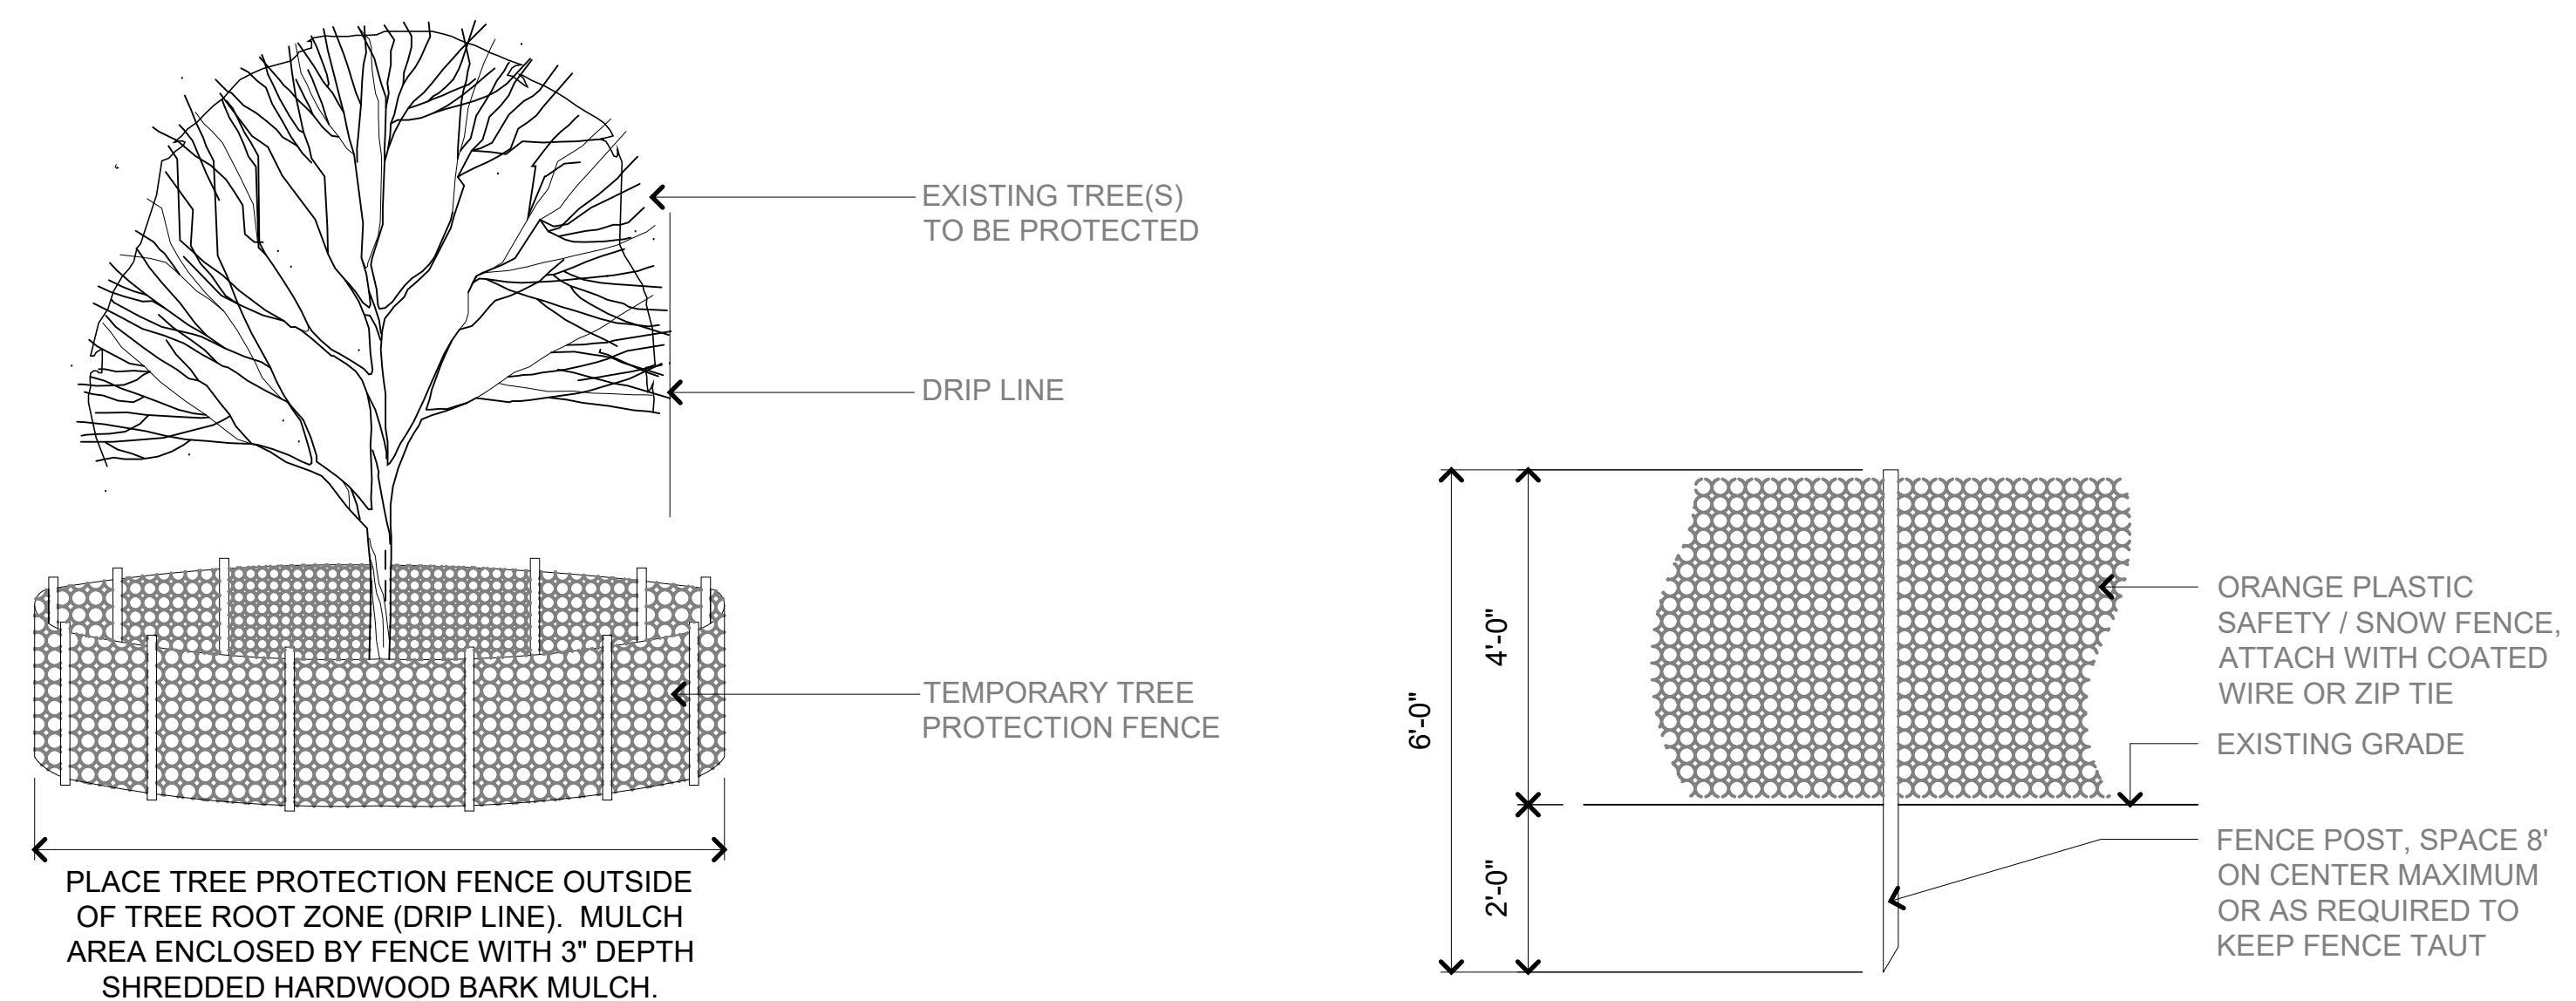**2** ORNAMENTAL GRASS AND PERENNIAL INSTALLATION  
SCALE: N.T.S.



**4** TREE PROTECTION  
SCALE: N.T.S.

APPROVAL STAMPS:

No.	Date	Description
07/12/24		PZC PLAN RESUBMITTAL
06/07/24		PZC PLAN RESUBMITTAL
03/01/24		PZC ISSUE

SUBMISSIONS & REVISIONS

OWNER

**HINES**  
444 W LAKE ST, SUITE 2400  
CHICAGO, IL 60606  
PHONE: 312.419.4900  
HINES.COM

ARCHITECT

**ANTUNOVICH ASSOCIATES**  
ARCHITECTURE - PLANNING - INTERIOR DESIGN  
224 WEST HURON STREET, SUITE 7E  
CHICAGO, ILLINOIS 60654  
MAIN: 312.266.1126  
FAX: 312.266.7123  
ANTUNOVICH.COM

STRUCTURAL ENGINEER

M.E.P. & F.P. ENGINEERS

CIVIL ENGINEER

**V3 COMPANIES**  
444 N WELLS ST, SUITE 602  
CHICAGO, IL 60654  
PHONE: 630.724.9200  
V3CO.COM

LANDSCAPE ARCHITECT

**CONFLUENCE**  
307 N MICHIGAN AVE, SUITE 601  
CHICAGO, IL 60601  
PHONE: 302.663.5498  
FAX: 515.288.8359  
THINKCONFLUENCE.COM

GENERAL CONTRACTOR

PROJECT LOCATION

**1200 E DIEHL RD**

1200 E Diehl Rd Naperville, IL 60563

DRAWING TITLE

**LANDSCAPE  
DETAILS**

SEAL

DATE:

03/01/24

DRAWN BY:

ZJ

CHECKED BY:

CS

PROJECT NO:

DRAWING NO:

**L401**