
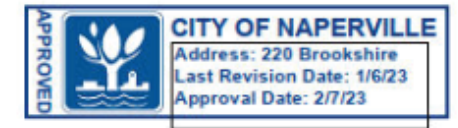


Site Plan

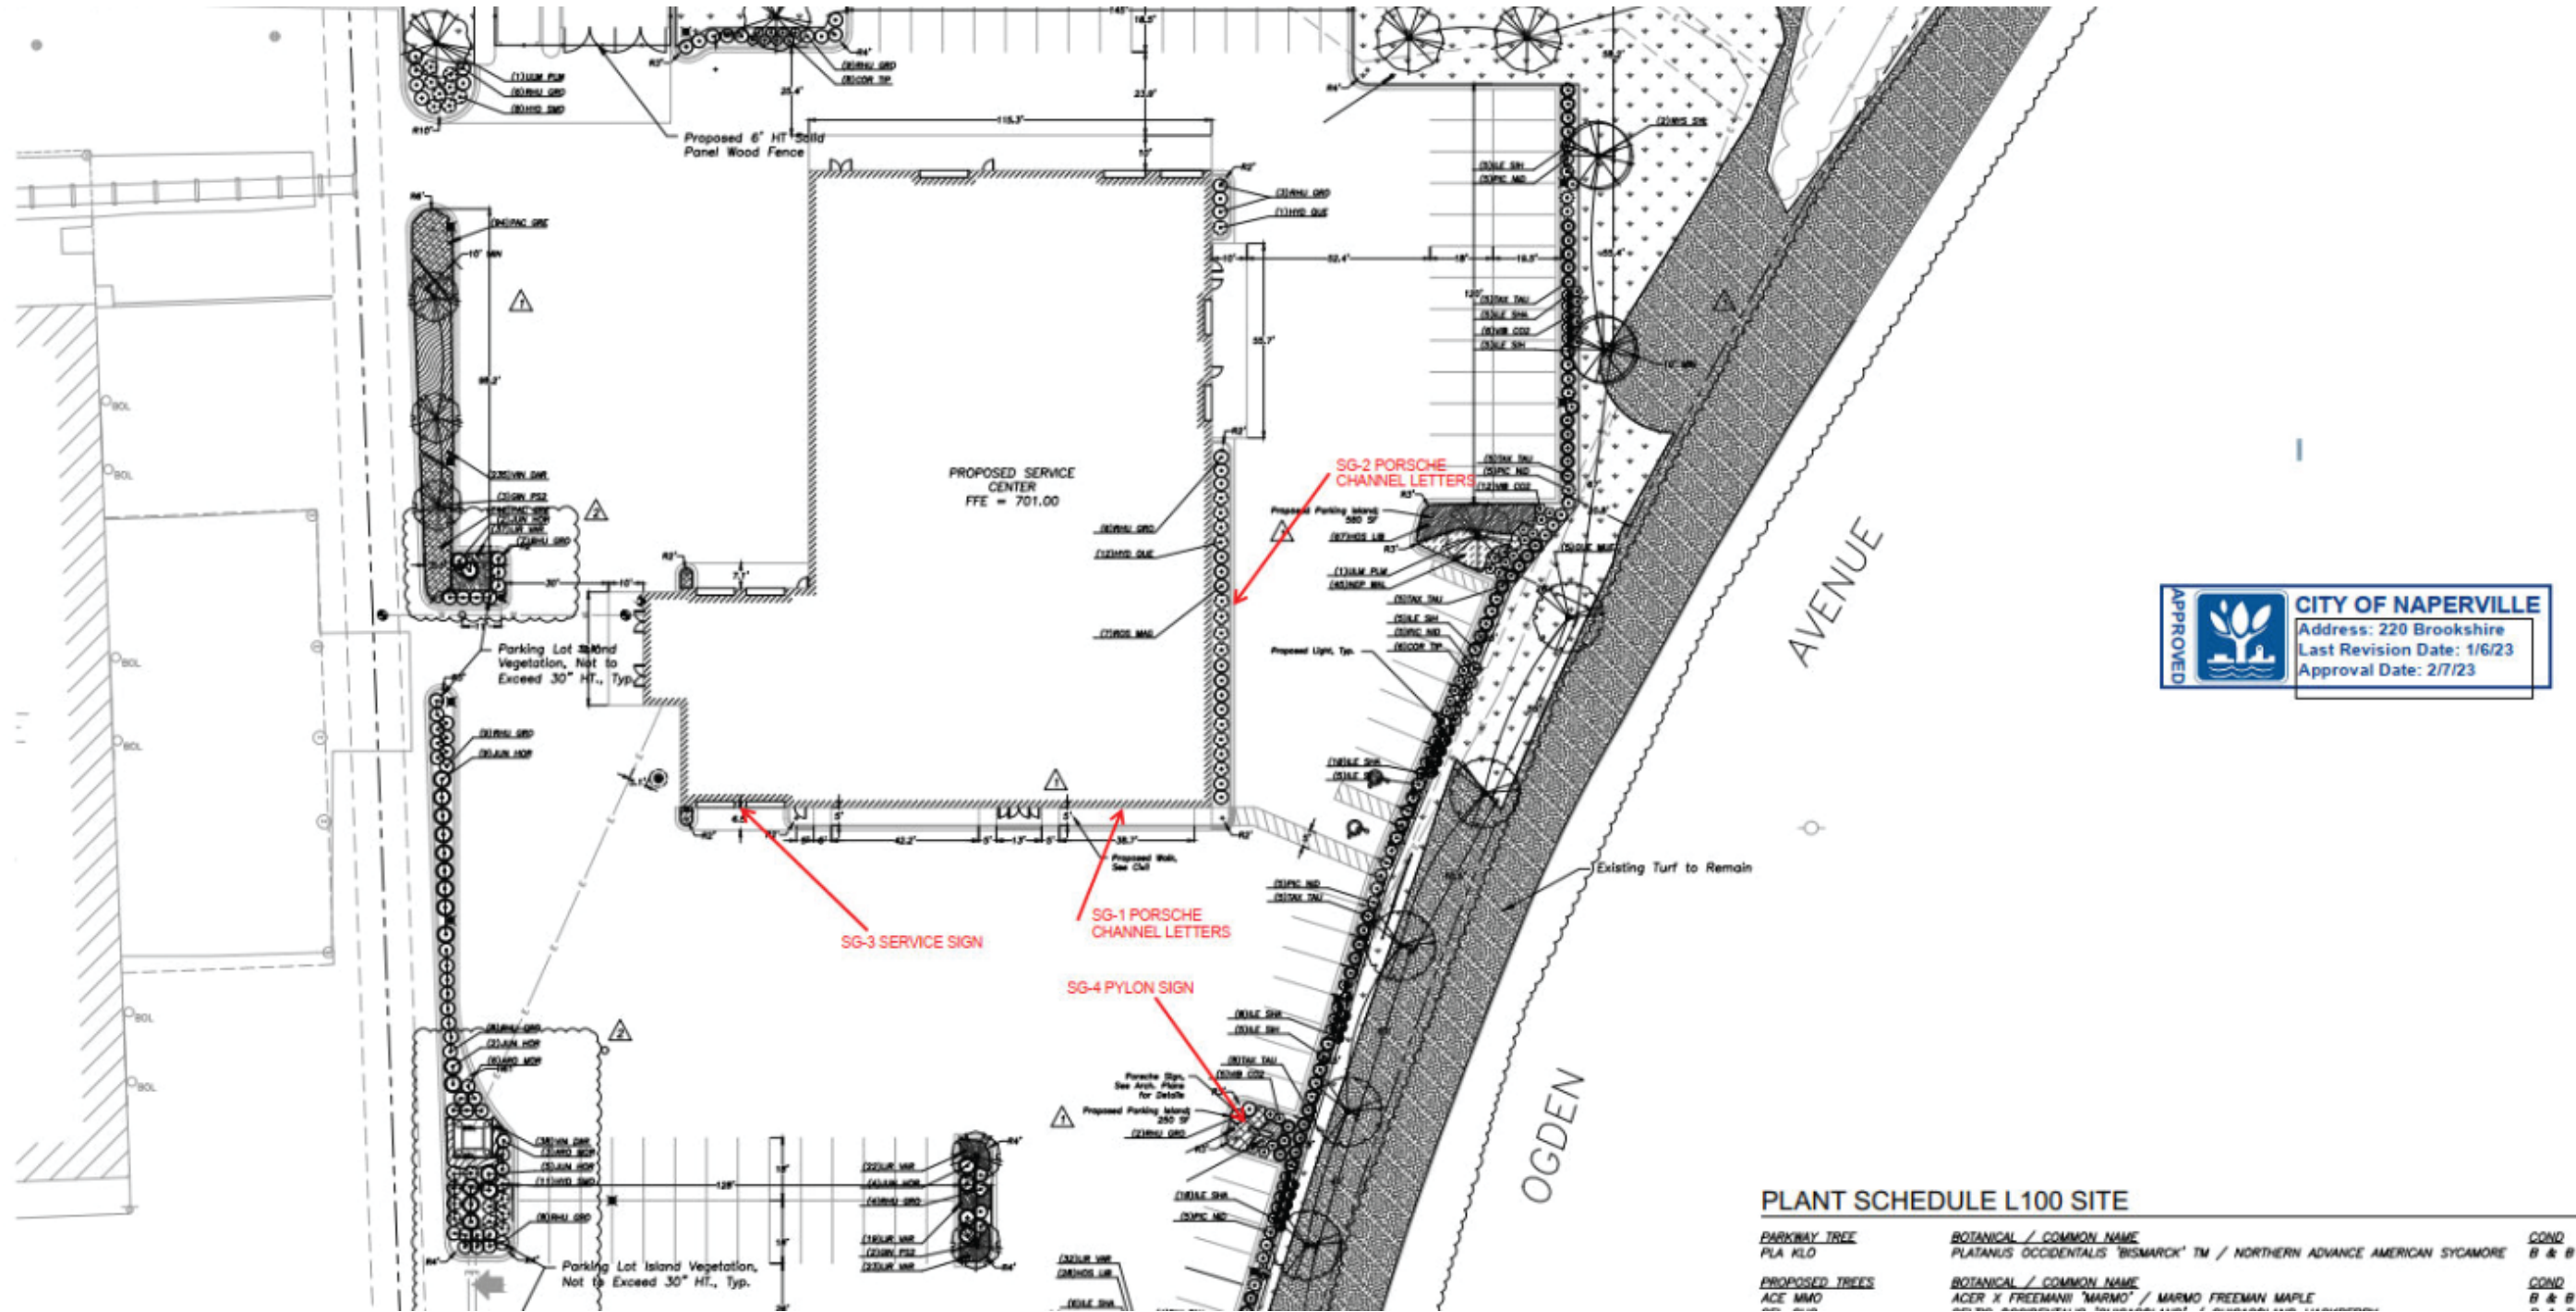

PLANT SCHEDULE L100 SITE

PARKWAY TREE	BOTANICAL / COMMON NAME	COND
PLA KLD	PLATANUS OCCIDENTALIS 'BISMARCK' TM / NORTHERN ADVANCE AMERICAN SYCAMORE	B & B
PROPOSED TREES	BOTANICAL / COMMON NAME	COND
ACE MMD	ACER X FREEMANII 'MARMO' / MARMO FREEMAN MAPLE	B & B

Project ID
 JW1-51221 R3
 Date: 05-09-2023
 Scale: NTS
 Sales: Tory Webb
 Designer: DF1

Rev. #: R3
Date: 05-09-2023

Revision Note: R1-2: No changes. R3: added site plan.

Missing Information

Required:
 - Survey Required for exact measurements and materials

Electrical

120V 347V
 Other _____

Customer Approval

Signature _____
 MM/DD/YYYY _____

It is the Customer's responsibility to ensure that the structure of the building is designed and constructed to accept the installation of the signs being ordered. Please ask PSG to provide further details if required.

All rights reserved. The artwork depicted herein are copyright and are the exclusive property of Pattison Sign Group and as such cannot be reproduced in whole or in part without written permission by Pattison Sign Group.

JW1-51221 R3
 Porsche Naperville
 W Ogden Ave.
 Naperville, IL

Sign Item
 Site Plan

Pylon Signs





Supply and Install

CUSTOM 20ft PYLON



ACM Construction to mach SILVER (RAL 9006)
 Base - Aluminum Sheet; White Aluminum {RAL 9006}
 Routed faces infilled with molded Porsche crests
 Dealer name incised & infilled with black/white acrylic
 Backlighting with LED in a light cartridge, Color of light 5000 K
 Address Number: Non illuminated 3M 3630-22 Black Vinyl

Square Feet "footprint" of
 Service letters = 2.1 SF

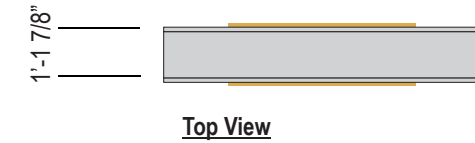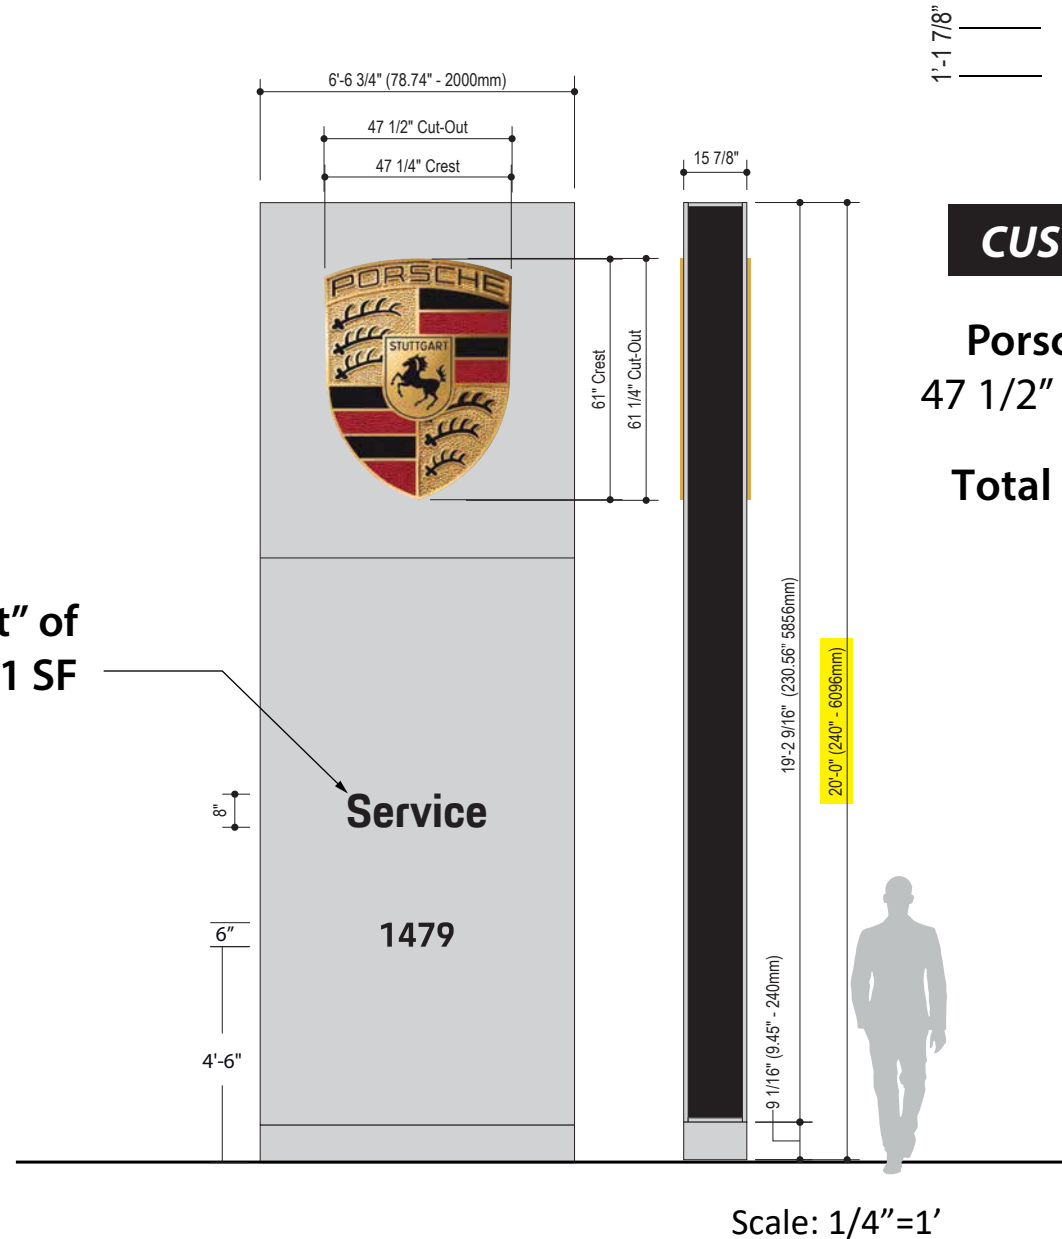

CUSTOM 20ft PYLON

Porsche Crest: 20.20 SF.
 47 1/2" x 61 1/4" (both sides)
 Total Square Feet: 131 SF

Application:
 For use as a main ID for PCNA dealerships, located in front of dealership near main roadway, perpendicular to traffic flow.

Specifications:
 Fabricated aluminum sign cabinet with internal support. Dealership name is stencil cut and backed with "black & white" acrylic.
 Porsche crest & dealership name are illuminated with LEDs.

Project ID	
JW1-51221 R3	
Date:	05-09-2023
Scale:	As Shown
Sales:	Tory Webb
Designer:	DF1
Rev. #:	R3
Date:	05-09-2023

Revision Note: R1: No changes. R2: added address numbers. R3: Changed from standard DFP-4 pylon (was 20'-5 11/16 h)

Missing Information

Required:
 - Survey Required for exact measurements and materials

Electrical

120V 347V
 Other _____

Customer Approval

Signature _____
 MM/DD/YYYY _____

It is the Customer's responsibility to ensure that the structure of the building is designed and constructed to accept the installation of the signs being ordered. Please ask PSG to provide further details if required.

All rights reserved. The artwork depicted herein are copyright and are the exclusive property of Pattison Sign Group and as such cannot be reproduced in whole or in part without written permission by Pattison Sign Group.

JW1-51221 R3
 Porsche Naperville
 W Ogden Ave.
 Naperville, IL

Sign Item

SG4