


M:\2005\2005007\TRU\Map\2005007TRU_Eng.dwg SITE: 1910219 237 19 AM SJP

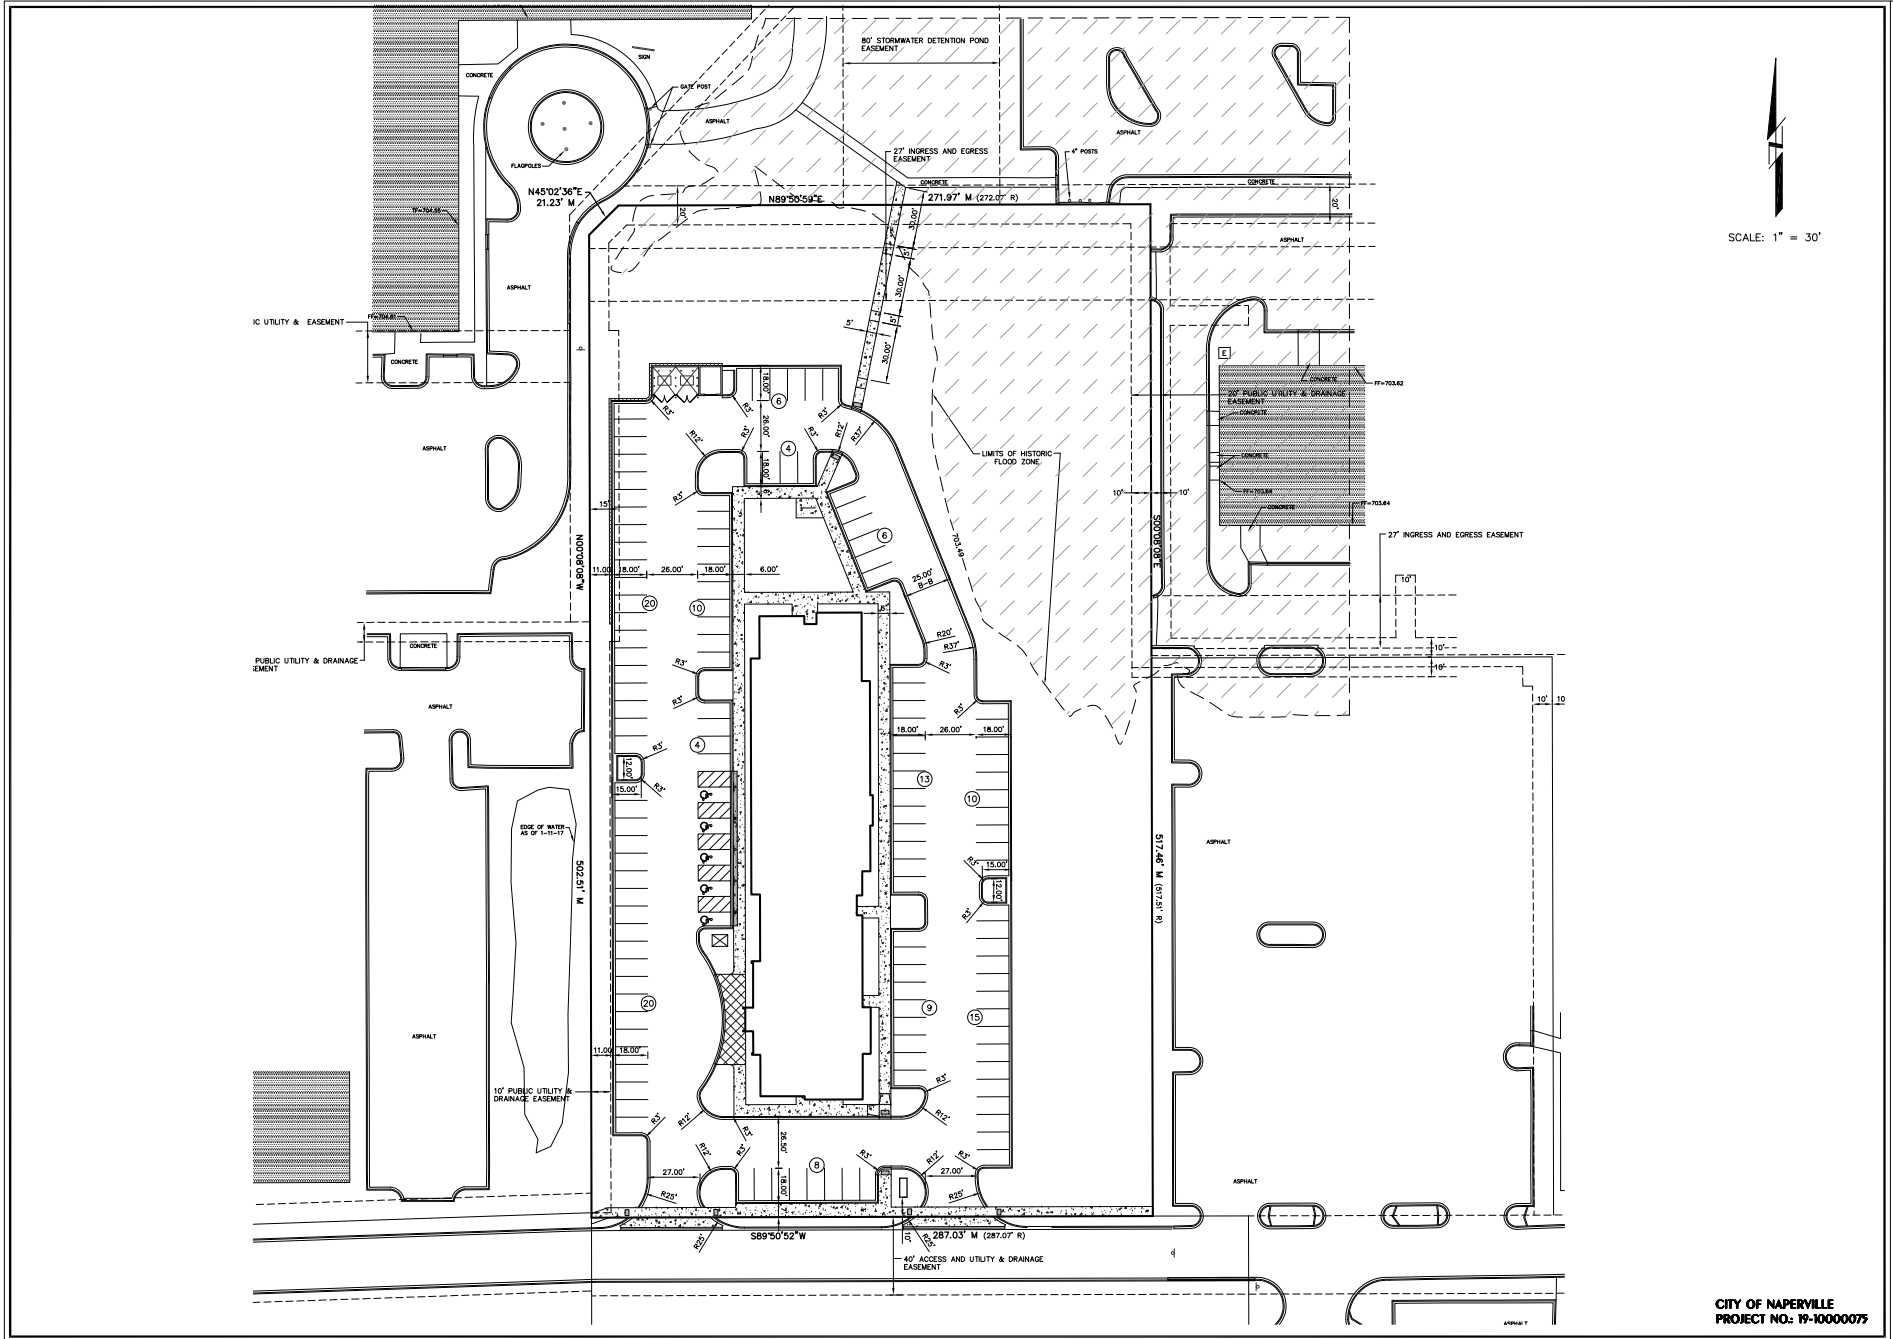

CITY OF NAPERVILLE
PROJECT NO: 19-10000075

<p>INTECH CONSULTANTS, INC. 1888 UNIVERSITY LANE, SUITE D ENGINEERS - SURVEYORS ILLINOIS REGISTRATION NO. 19-0201000 PHONE: 830-984-6565</p>	
<p>M CUBE GLOBAL, INC. 3701 WEST ALGONQUIN RD SUITE 740 ROLLING MEADOWS, IL 60008</p>	
<p>TRU BY HILTON 1809 WEST DIEHL ROAD NAPERVILLE, IL</p>	
<p>SITE PLAN</p>	
SCALE:	1"=30'
DATE:	6-25-19
DRAWN:	SJP
DESIGNED:	EPS
PROJECT NO:	2005-007TRU
SHEET	1 OF 1