



PAVEMENT LEGEND	
[Symbol]	LIGHT DUTY PARKING LOT PAVEMENT 1 1/2" BITUMINOUS SURFACE COURSE, SUPERPAVE, MIX D, N50 3" BITUMINOUS BINDER COURSE, SUPERPAVE, IL-19, N50 8" AGGREGATE BASE COURSE CA-6, TYPE B
[Symbol]	NAPERVILLE STANDARD B-6.12 CURB AND GUTTER VARIABLE HEIGHT - SEE GRADING PLAN
[Symbol]	SIDEWALKS 5" PORTLAND CEMENT CONCRETE 2" COMPACTED AGGREGATE BASE COURSE CA-6
[Symbol]	PLAYGROUND MULCH
[Symbol]	PLAYGROUND ASTROTURF
[Symbol]	PLAYGROUND TURFGRASS

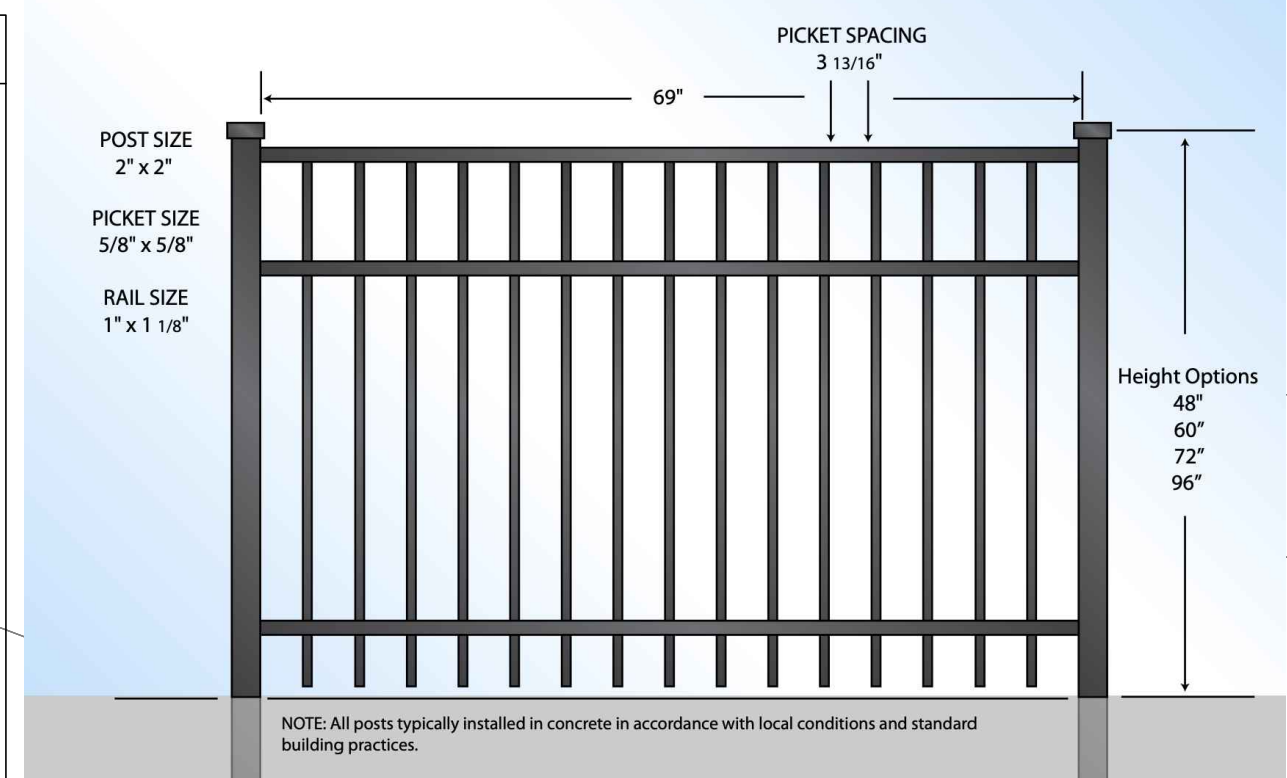

- PAVEMENT STRIPING & SIGNAGE NOTES**
- INTERIOR PARKING SPACES ARE AS NOTED
  - MARKING PAINT SHALL BE HIGH QUALITY TRAFFIC PAINT INTENDED FOR STRIPING ASPHALT PARKING LOTS.  
COLOR: YELLOW  
WIDTH: 4"  
COVERAGE RATE: 450 FEET PER GALLON PER IDOT ARTICLE 780.
- FENCE NOTES**
- FENCE TO BE BRONZE ALUMINUM, 48" TALL TO MATCH EXISTING FENCE ON PROPERTY
  - POST HOLES WILL NEED TO BE COORDINATED WITH EXISTING RETAINING WALL TIE-BACKS

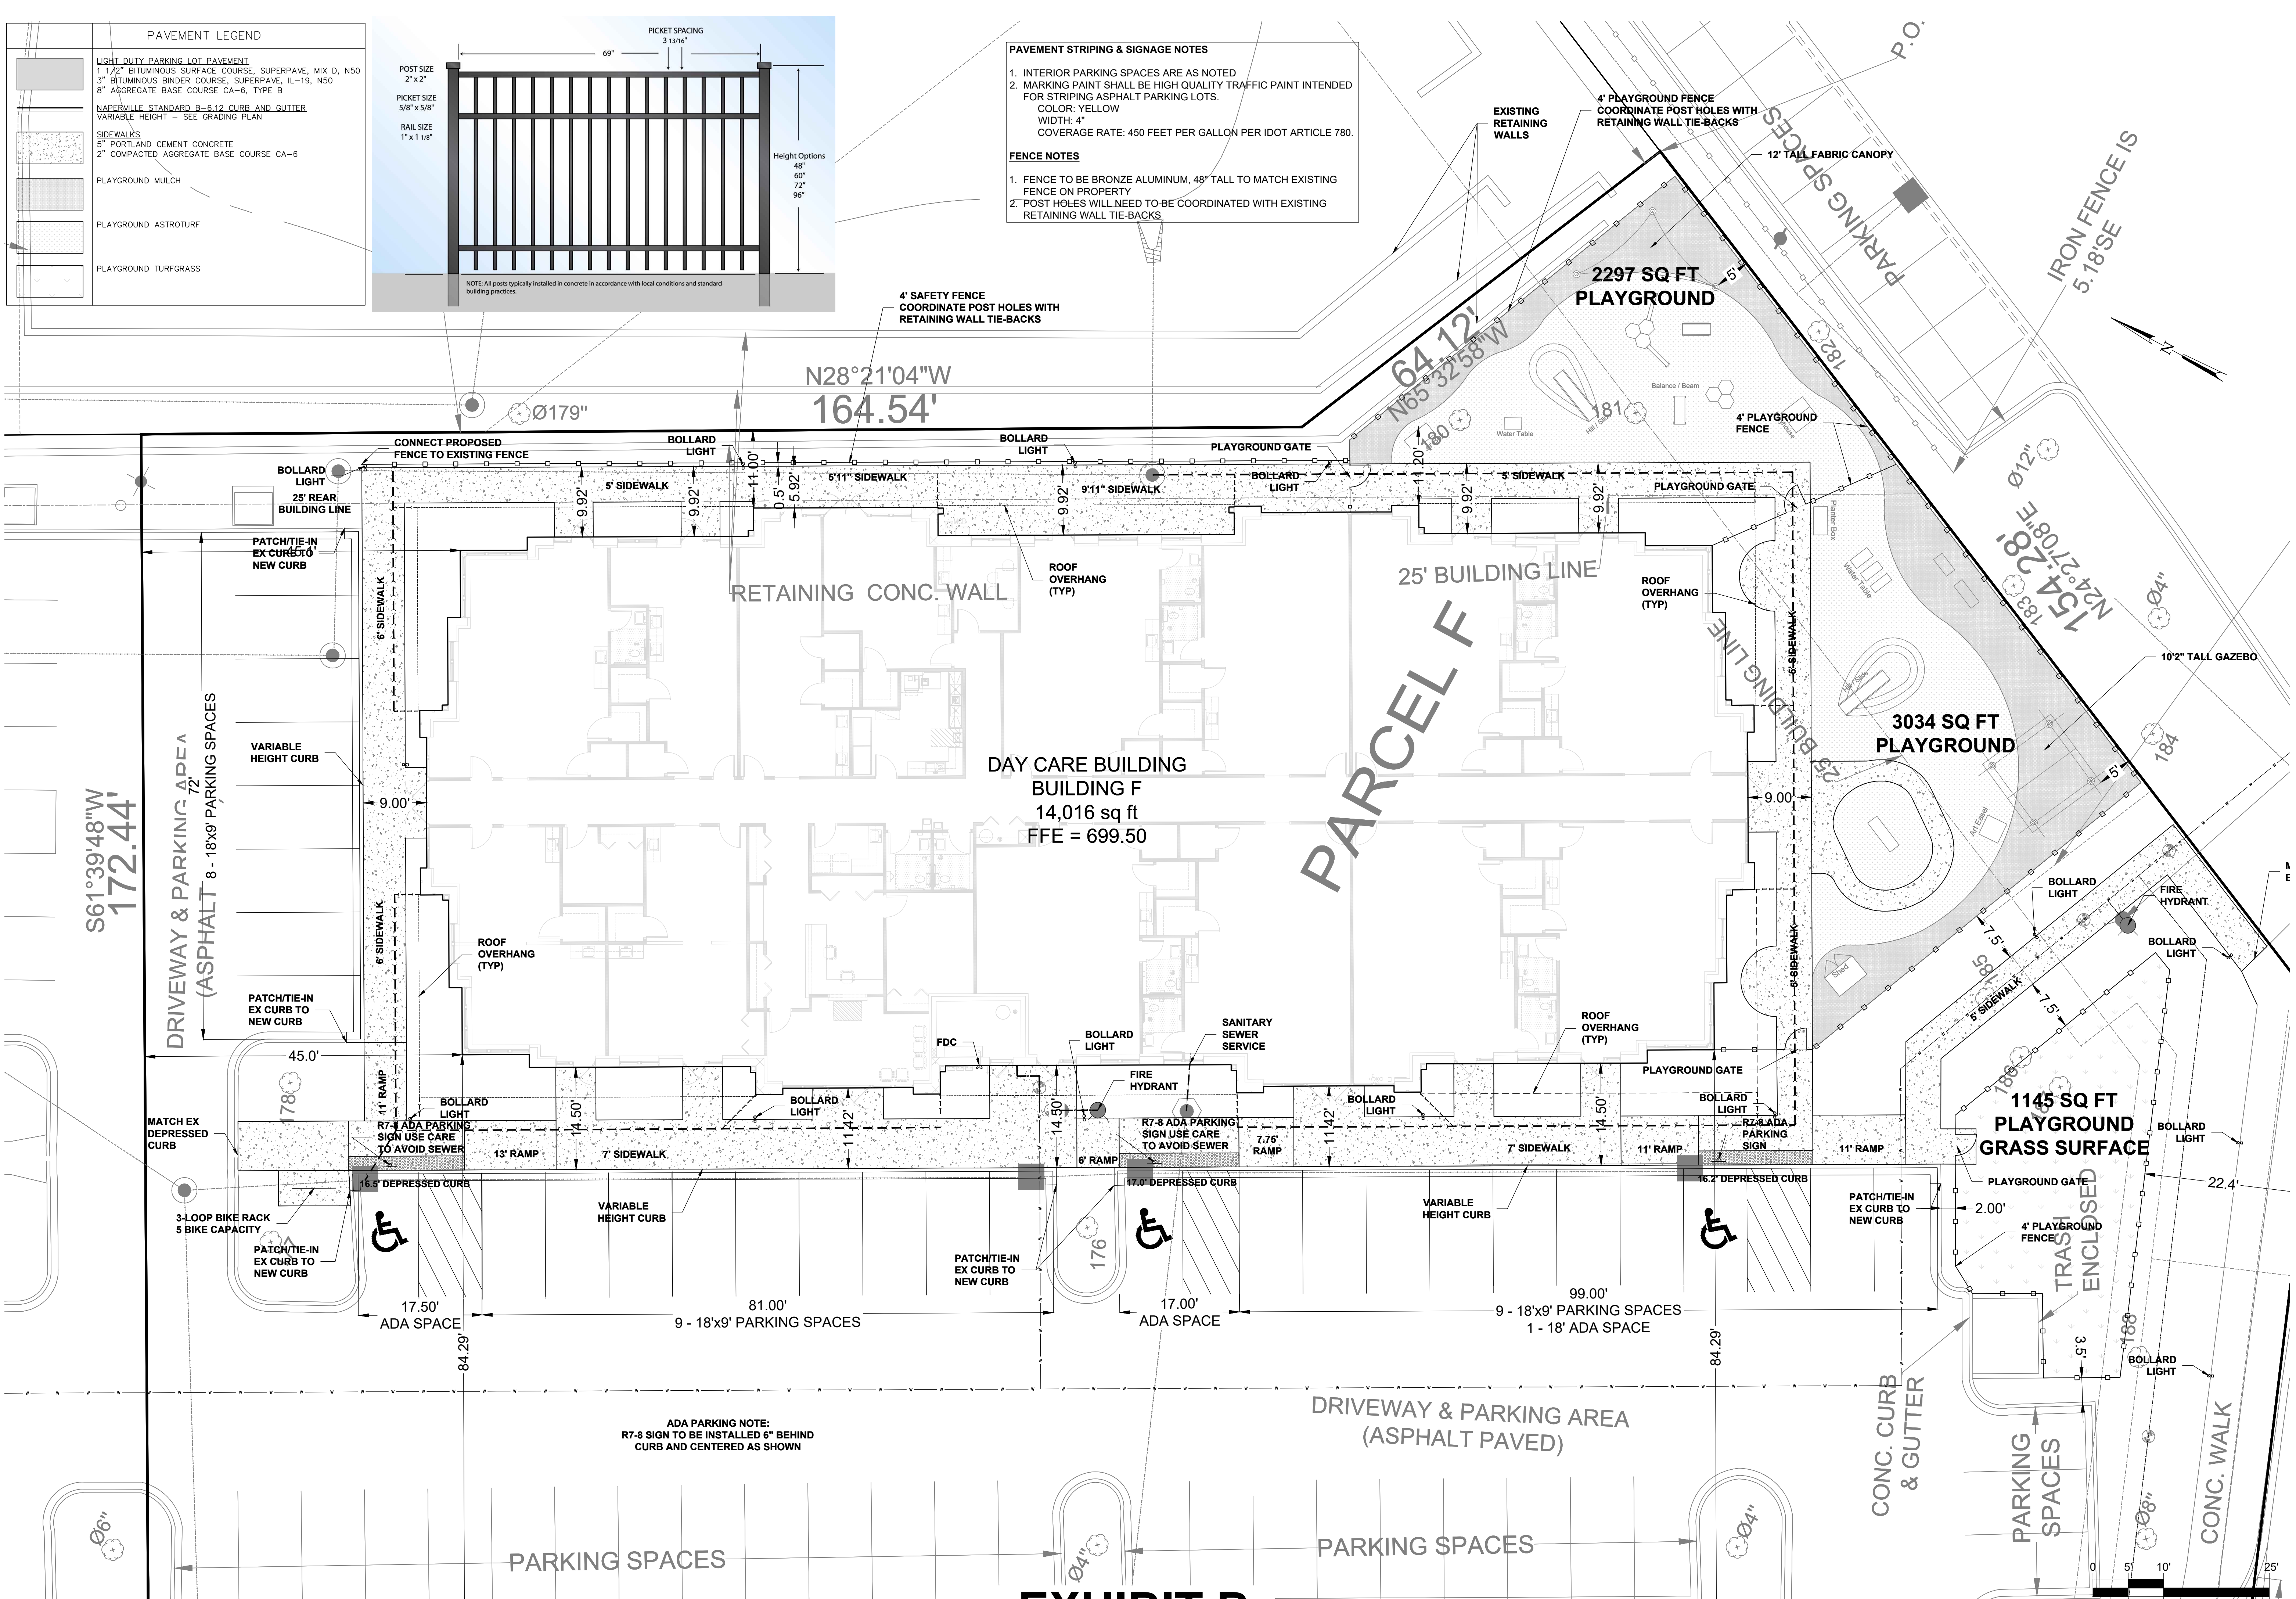

DATE	ISSUE	PROJECT STAFF	REVISIONS
06/05/2024	1	PRELIMINARY ENGINEERING	
06/05/2024	2	REVISIONS PER NAPERVILLE	
11/22/2024	3	REVISIONS PER NAPERVILLE	

**BCI**  
**BONO CONSULTING**  
**CIVIL ENGINEERS**  
 A Sewer & Water Engineers Company  
 4234 MERIDIAN PKWY, STE 116  
 NAPERVILLE, IL 60566  
 630.222.3300  
 www.bonocconsulting.com  
 License No. LC00000202

**SITE PLAN**  
**DAY CARE FACILITY**  
 628 N. RIVER ROAD, NAPERVILLE, IL. 60563

PROJECT NO.:	240108
BASE FILE:	
SHEET FILE:	
ISSUE DATE:	MAY 6, 2024
SCALE:	1"=10'
SHEET NUMBER	C-1

**EXHIBIT B**