


NORTH ELEVATION
SCALE: 1/4" = 1' - 0"



FIRST FLOOR PLAN
SCALE: 1/4" = 1' - 0"

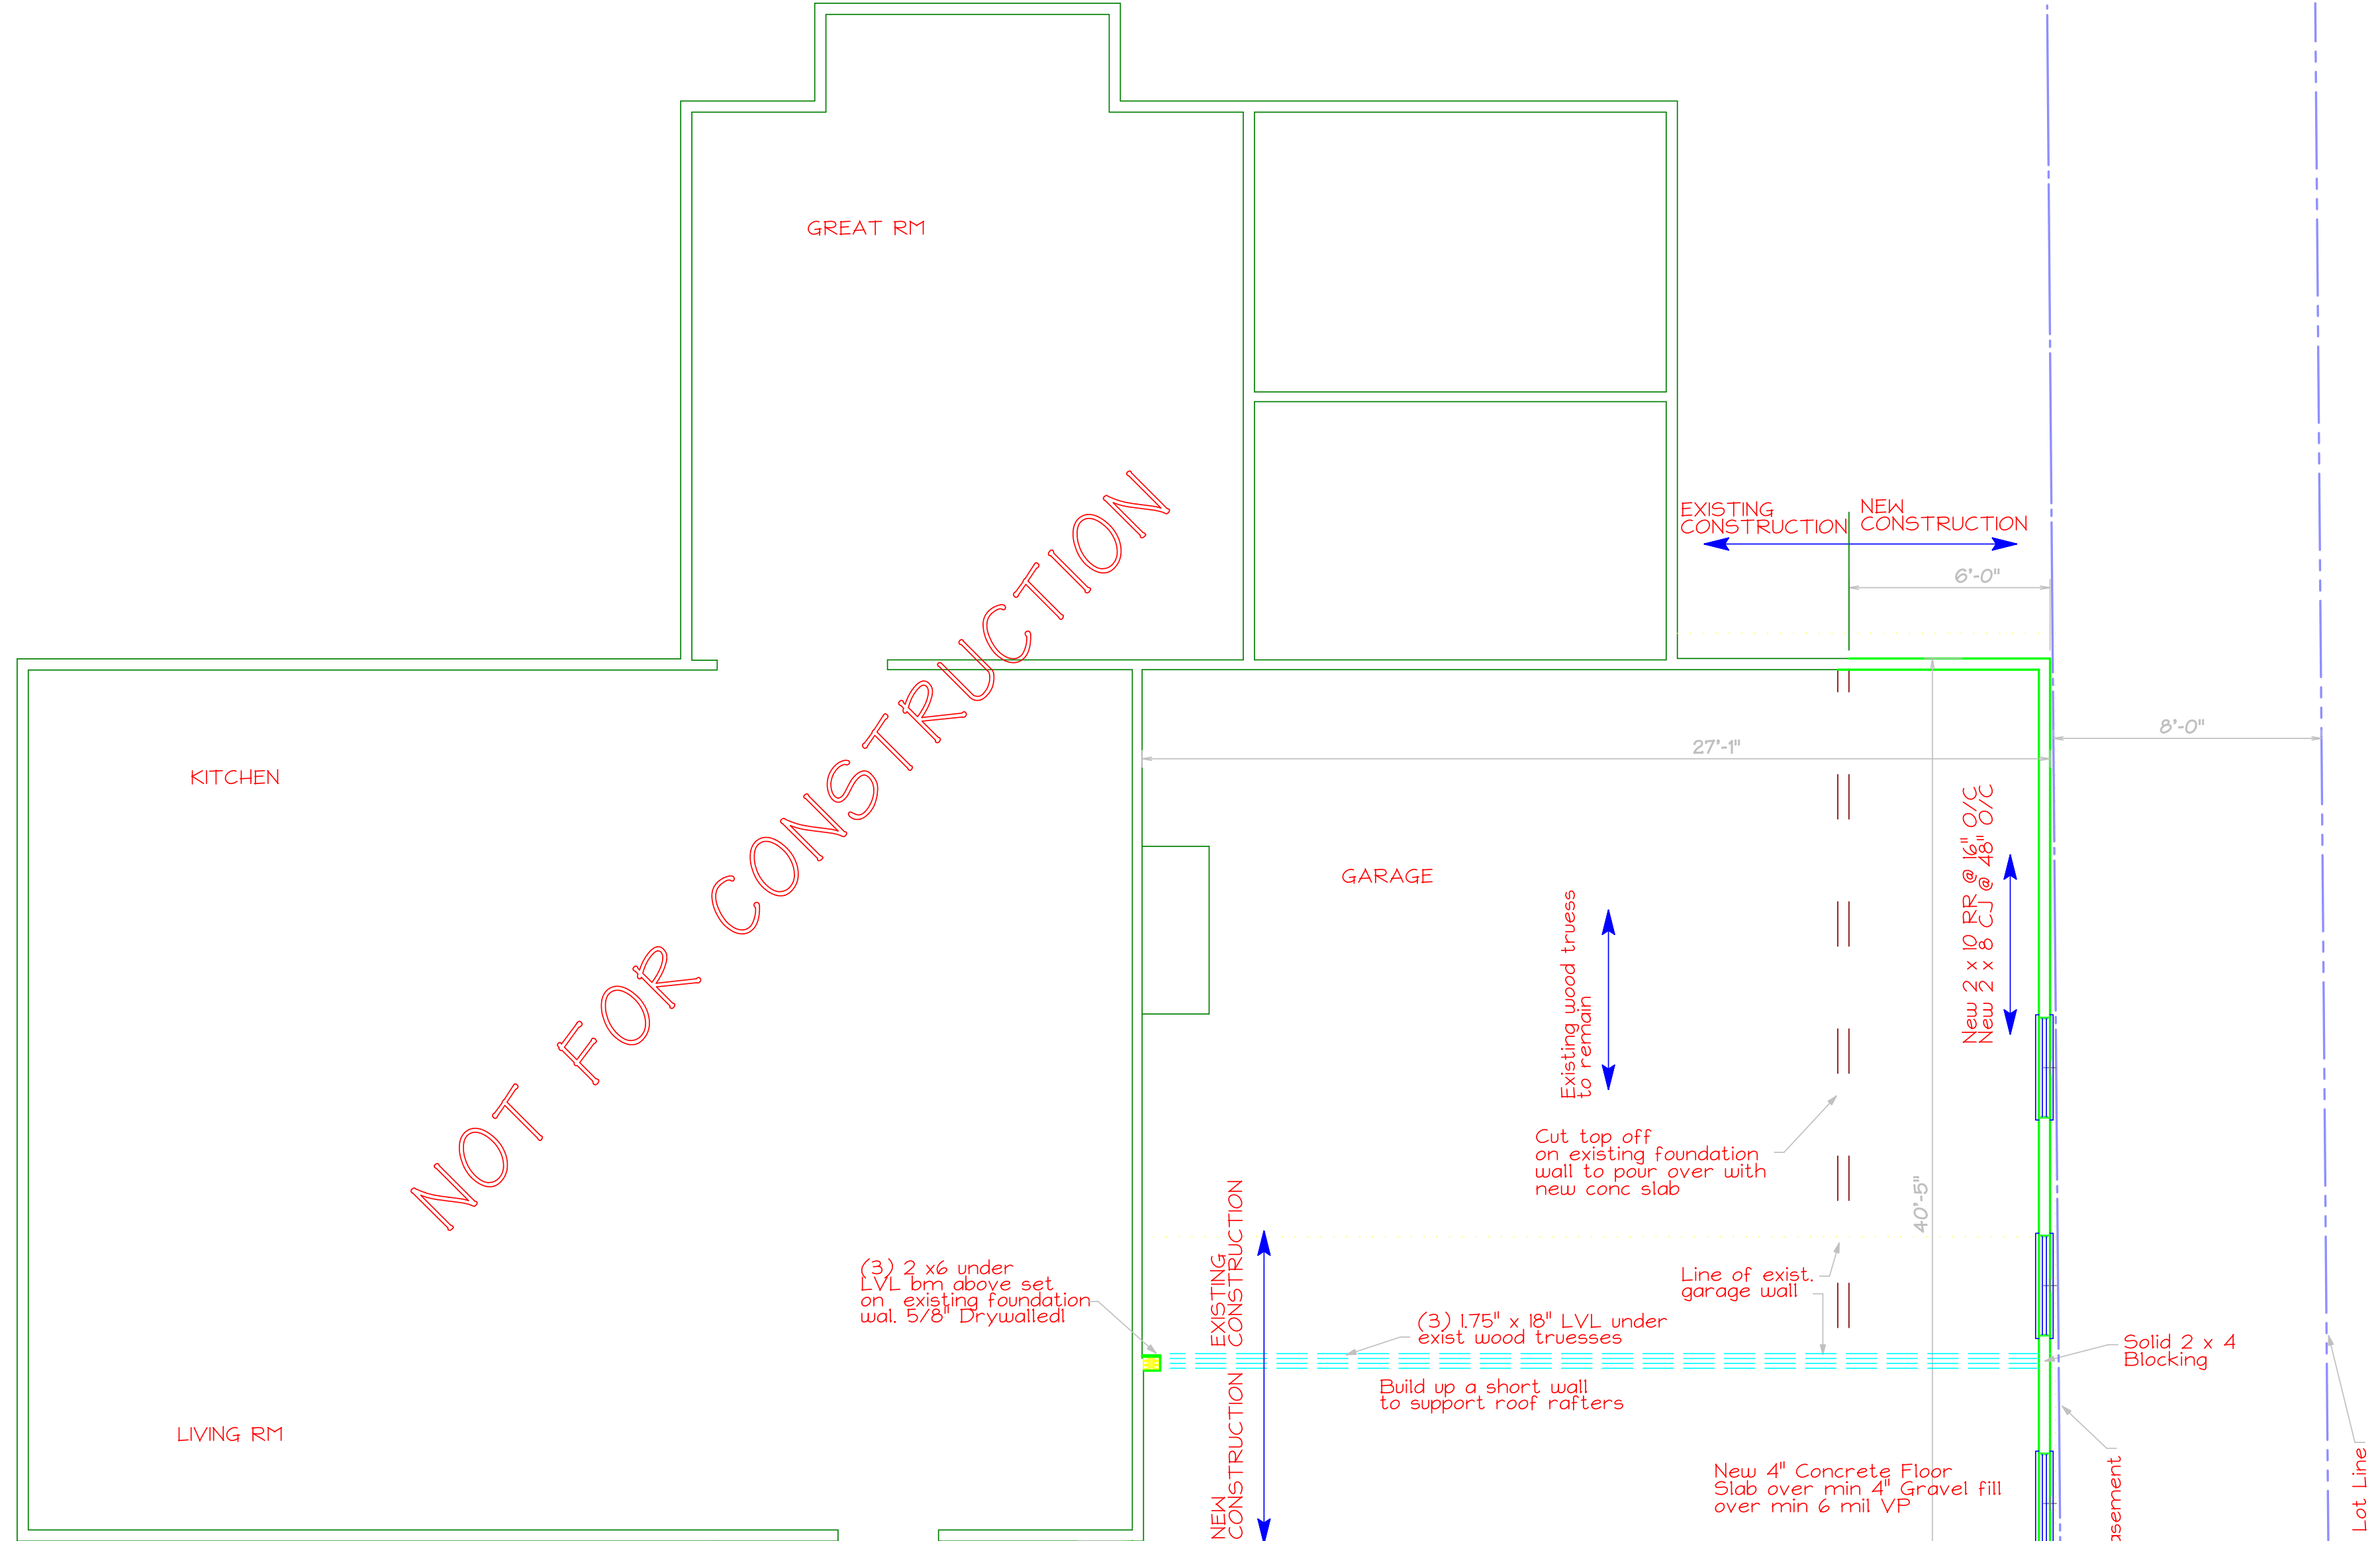

EAST ELEVATION
SCALE: 1/4" = 1' - 0"

James C. Peterson ARCHITECT 3032 Scenicwood Lane Woodridge, Illinois Ph (630) 985-2373 Fax (630) 985-2379	Type of Drawing Above	Revised	Date	Sheet
	Mr. & Mrs. Ralph Lambka	△	Nov 12, 2020	A-1
	1541 Fender Road Naperville, Illinois 60565		J. Peterson	OF.