

GENERAL NOTES: LANDSCAPE


- Notes indicated on grading plans shall pertain to landscape plans. Final grade of planting beds shall be as per grading plan.
- The landscape contractor shall be responsible for making themselves familiar with all underground utilities and structures.
- All existing plant material and trees shall be saved and protected unless otherwise noted. Contractor to protect new and existing trees and landscaping from damage and shall restore all areas disturbed as a result of construction.
- Plant material shall be supplied from Northern Illinois nursery stock, shall be dug the planting season it is installed, and shall conform to the American Association of Nurseryman's standards.
- Plant material shall be size and type specified. Substitution of plant material shall be on a case by case basis and approved in writing by the Owner's Representative. In no case shall plant material be smaller than indicated in the plans.
- Do not willfully proceed with plantings as designed when it is obvious that obstructions and/or grade differences exist that may not have been known during the design process. Such conditions shall be immediately brought to the attention of the Owner's Representative.
- All plant material shall be inspected and approved by the Owner's Representative prior to the installation of any and all plant material.
- Plant locations shall be flagged in field with Owner's Rep. Final location of all plant material shall be subject to approval of the Owner's Representative prior to digging any holes. The landscape contractor is responsible for providing Owner's Representative with 48 hour minimum advance notice prior to planting.
- Plants shall be watered on the day they are planted and maintained with watering until final acceptance of the project.
- Apply a pre-emergent as per manufacturer's specification prior to installing mulch.
- Beds and tree rings (6" diameter) shall have 3" of hardwood shredded mulch applied and a 4" deep spade edge at lawn. Trees that are not located in beds, shall have a tree ring.
- Landscape plant material shall be guaranteed for 12 months from final acceptance. Any plant 1/3 dead or more shall be replaced under the guarantee.
- Contractor to prepare landscape beds by roto-tilling 2" of Mushroom Compost into new beds. Do not add compost nor roto-till within drip line of existing trees.
- Lawn Seeding shall be under favorable weather conditions, and shall follow dates in specification.
- Turf mixes shall be installed and lawn established at all disturbed areas.
- Do not overseed into mulch beds and paving.
- Contractor shall restore all areas disturbed as a result of construction.

LEGEND




PLANT LIST

Evergreen Shrubs - Balled and Burlap or Pot				
Qty.	Install Size	Mature Size	Botanical Name	Common Name
36	6' Ht.	8'-12' Ht., 4'-6' Spr.	<i>Thuja occidentalis</i> 'BaliJohn'	First Editions Technito Arborvitae
47	11' Ht.	8'-12' Ht., 3'-4' Spr.	<i>Thuja occidentalis</i> 'Smaragd'	Emerald Green Arborvitae
31	9' Ht.	8'-12' Ht., 3'-4' Spr.	<i>Thuja occidentalis</i> 'Smaragd'	Emerald Green Arborvitae
114	Total			

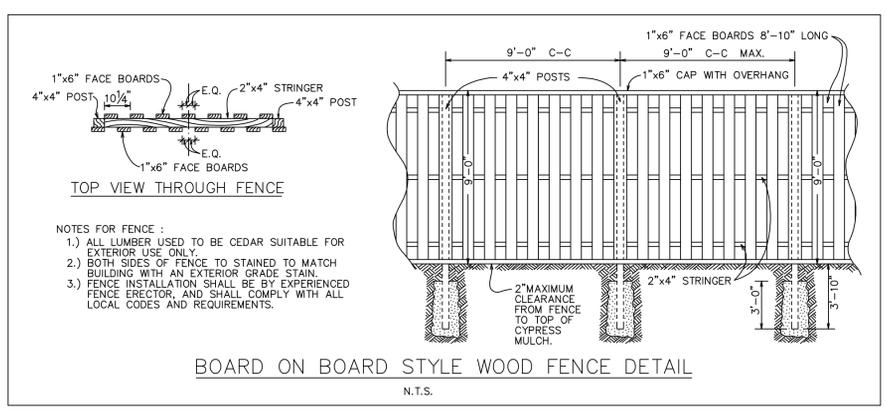

1 Wood Fence-9H
 SCALE: N.T.S. d-fence-wood-6H-12
 REV. 05/2025

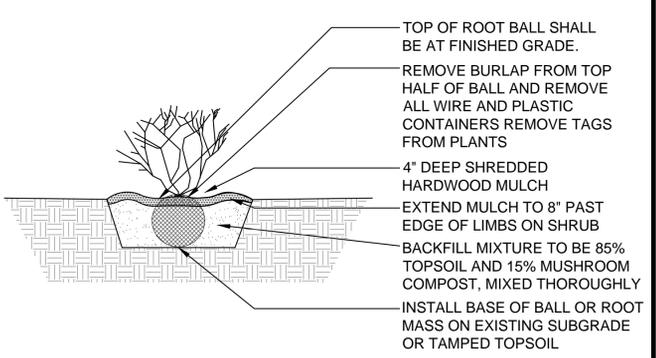

2 Shrub Installation
 SCALE: N.T.S. d-plant-shrub_12

 


EXHIBIT E

Construction Concepts of Illinois
 1321 Avon Ln
 Tinley Park, IL 60487

PROJECT
Marathon Gas Station

991 West Ogden Avenue
 Naperville, IL 60563



uplandDesign Ltd
 Landscape Architecture & Park Planning
 Chicago, Illinois 312-350-4088
 Plainfield, Illinois 815-254-0091
 uplandDesign.com

IL License 060-007797



SHEET TITLE

Landscape Plan

SHEET NUMBER **L1.0**

DRAW / REVISION

DATE	DESCRIPTION	BY
A/J/MO	Permit Submittal	3MAY2025
A/J/MO	Permit Submittal	17JUNE2025
A/J/MO	Permit Submittal	26JUNE2025