




WEST ELEVATION
 SCALE: 1/16" = 1'-0"

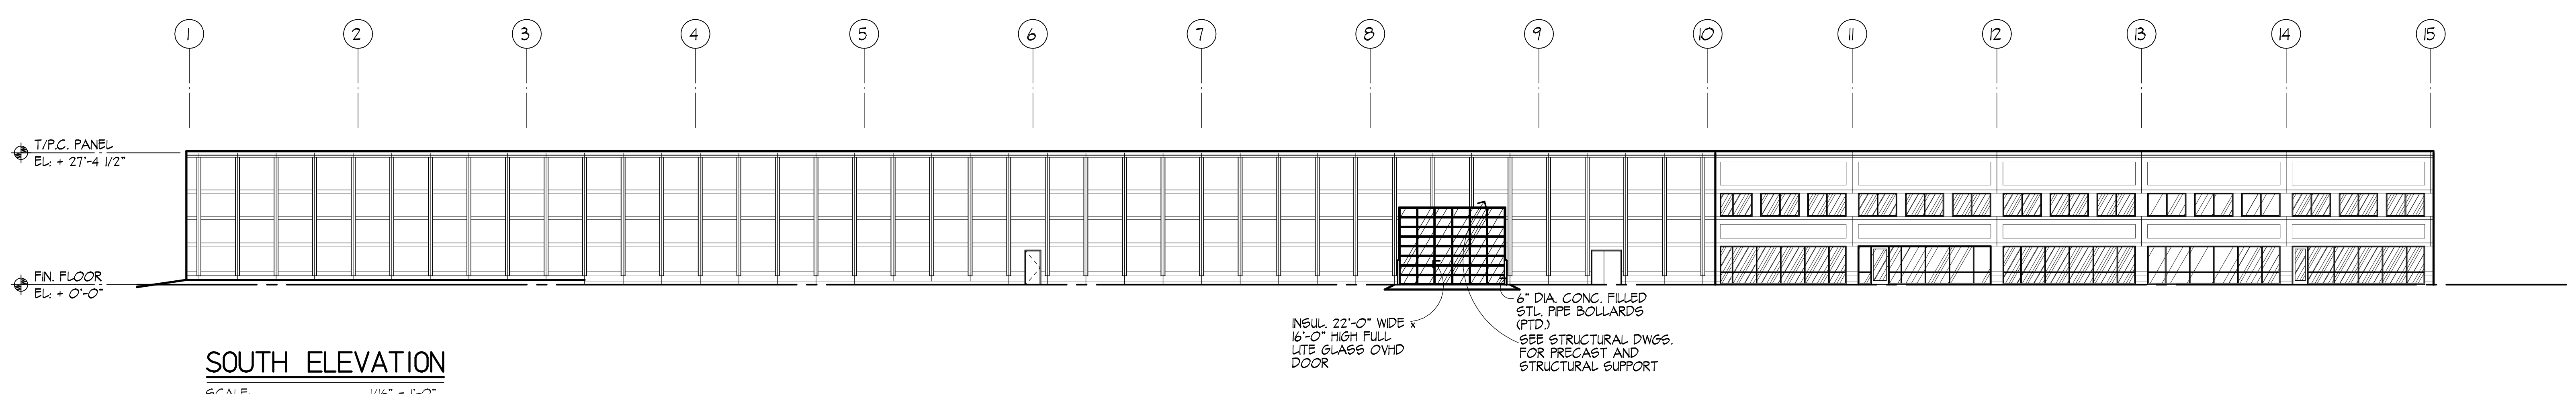

SOUTH ELEVATION
 SCALE: 1/16" = 1'-0"

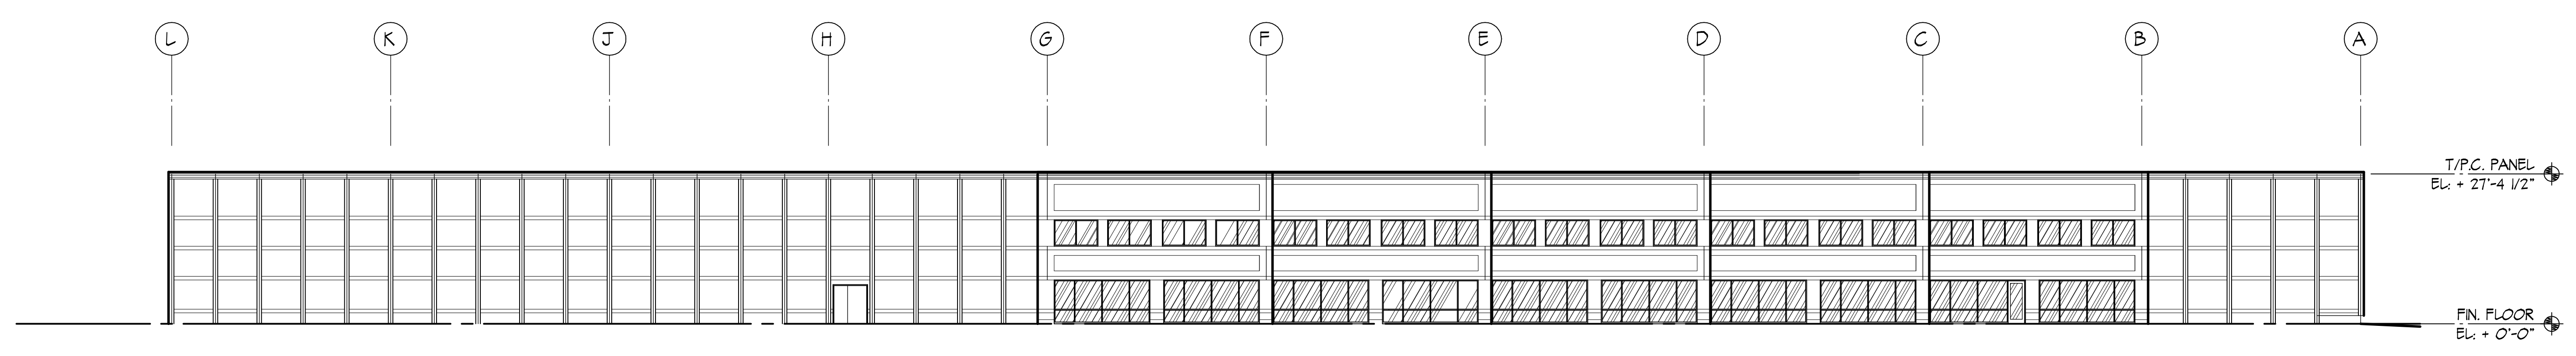

EAST ELEVATION
 SCALE: 1/16" = 1'-0"

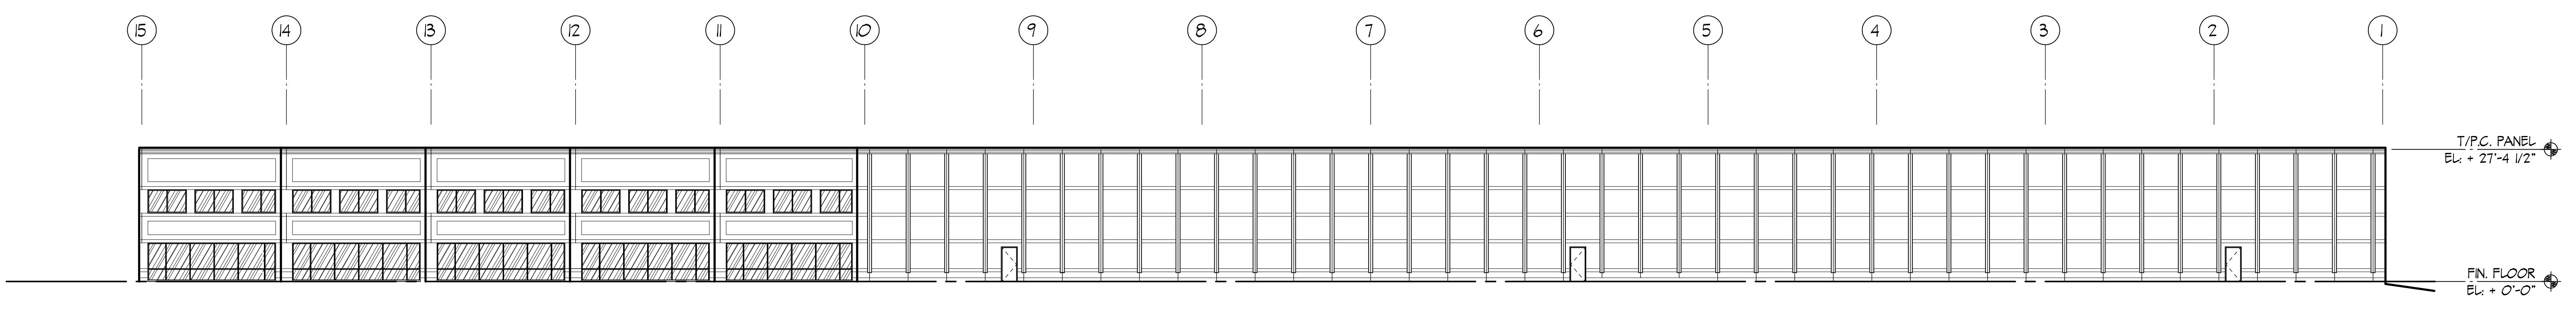

NORTH ELEVATION
 SCALE: 1/16" = 1'-0"