


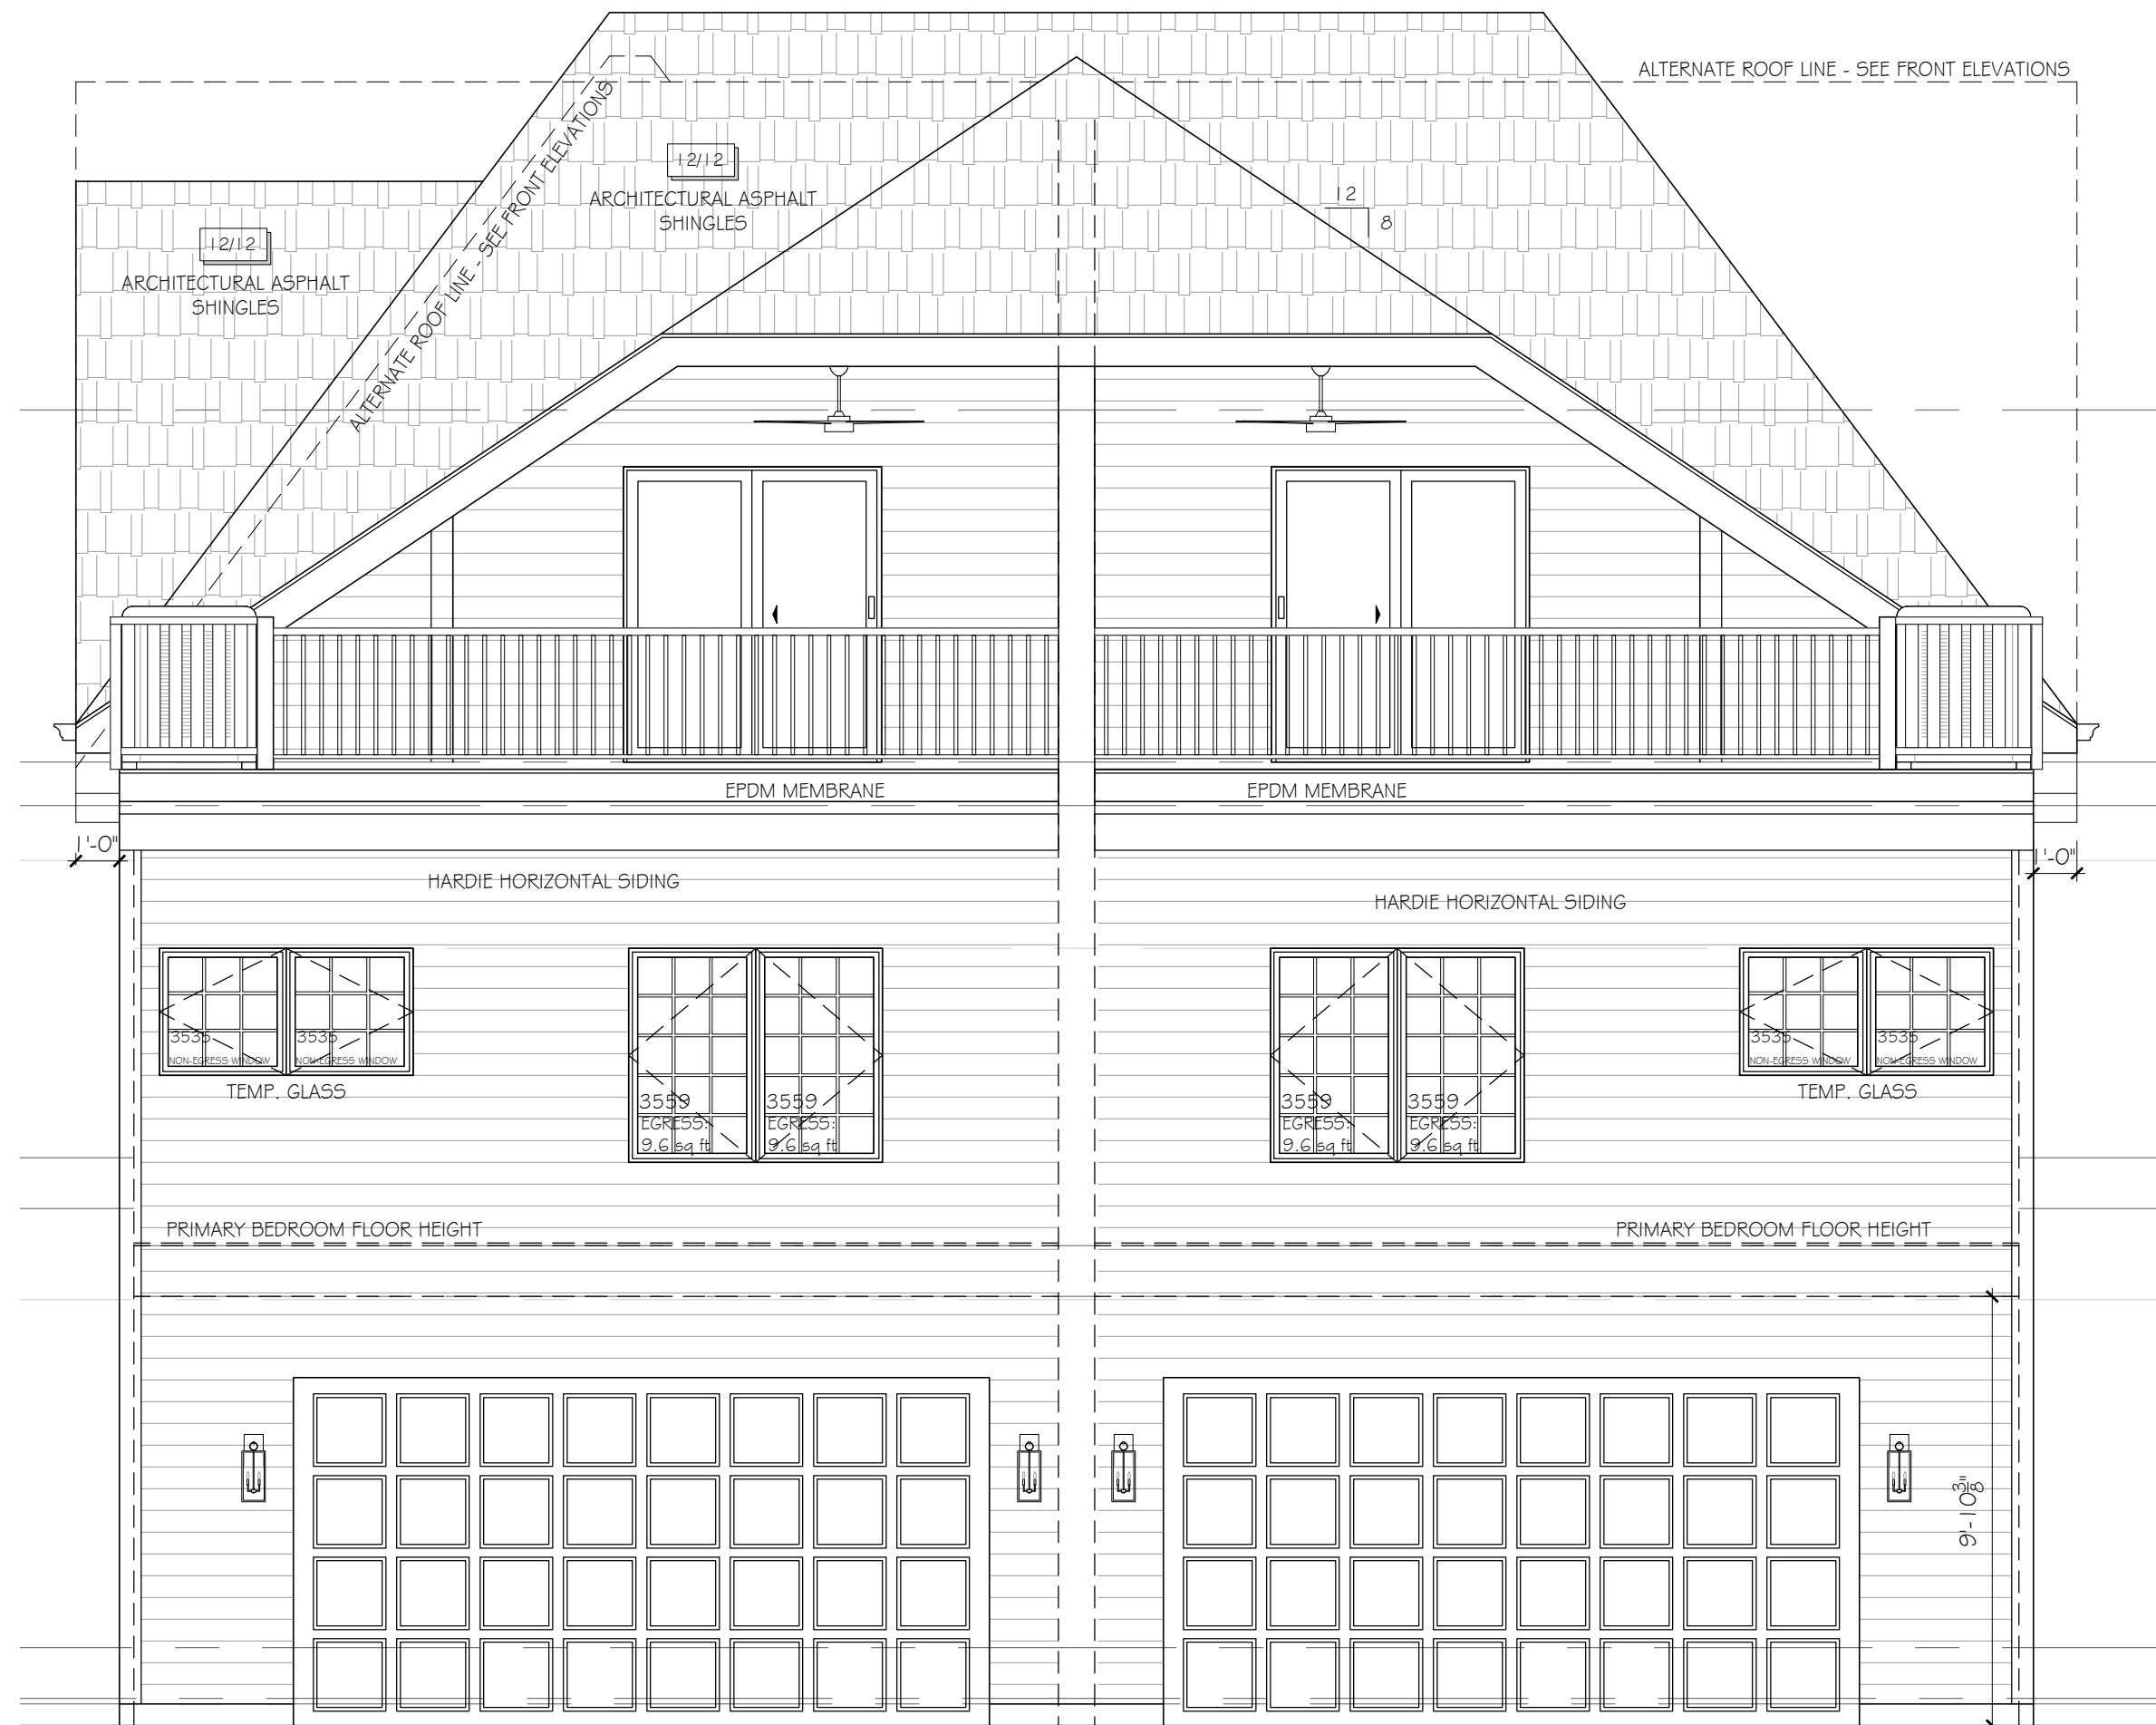

B REAR ELEVATION
SCALE: 1/4" = 1'-0"



A RIGHT ELEVATION 'A'
SCALE: 1/4" = 1'-0"




A LEFT ELEVATION 'A'
SCALE: 1/4" = 1'-0"




A FRONT ELEVATION 'A'
SCALE: 1/4" = 1'-0"



C RIGHT ELEVATION 'B'
SCALE: 1/4" = 1'-0"

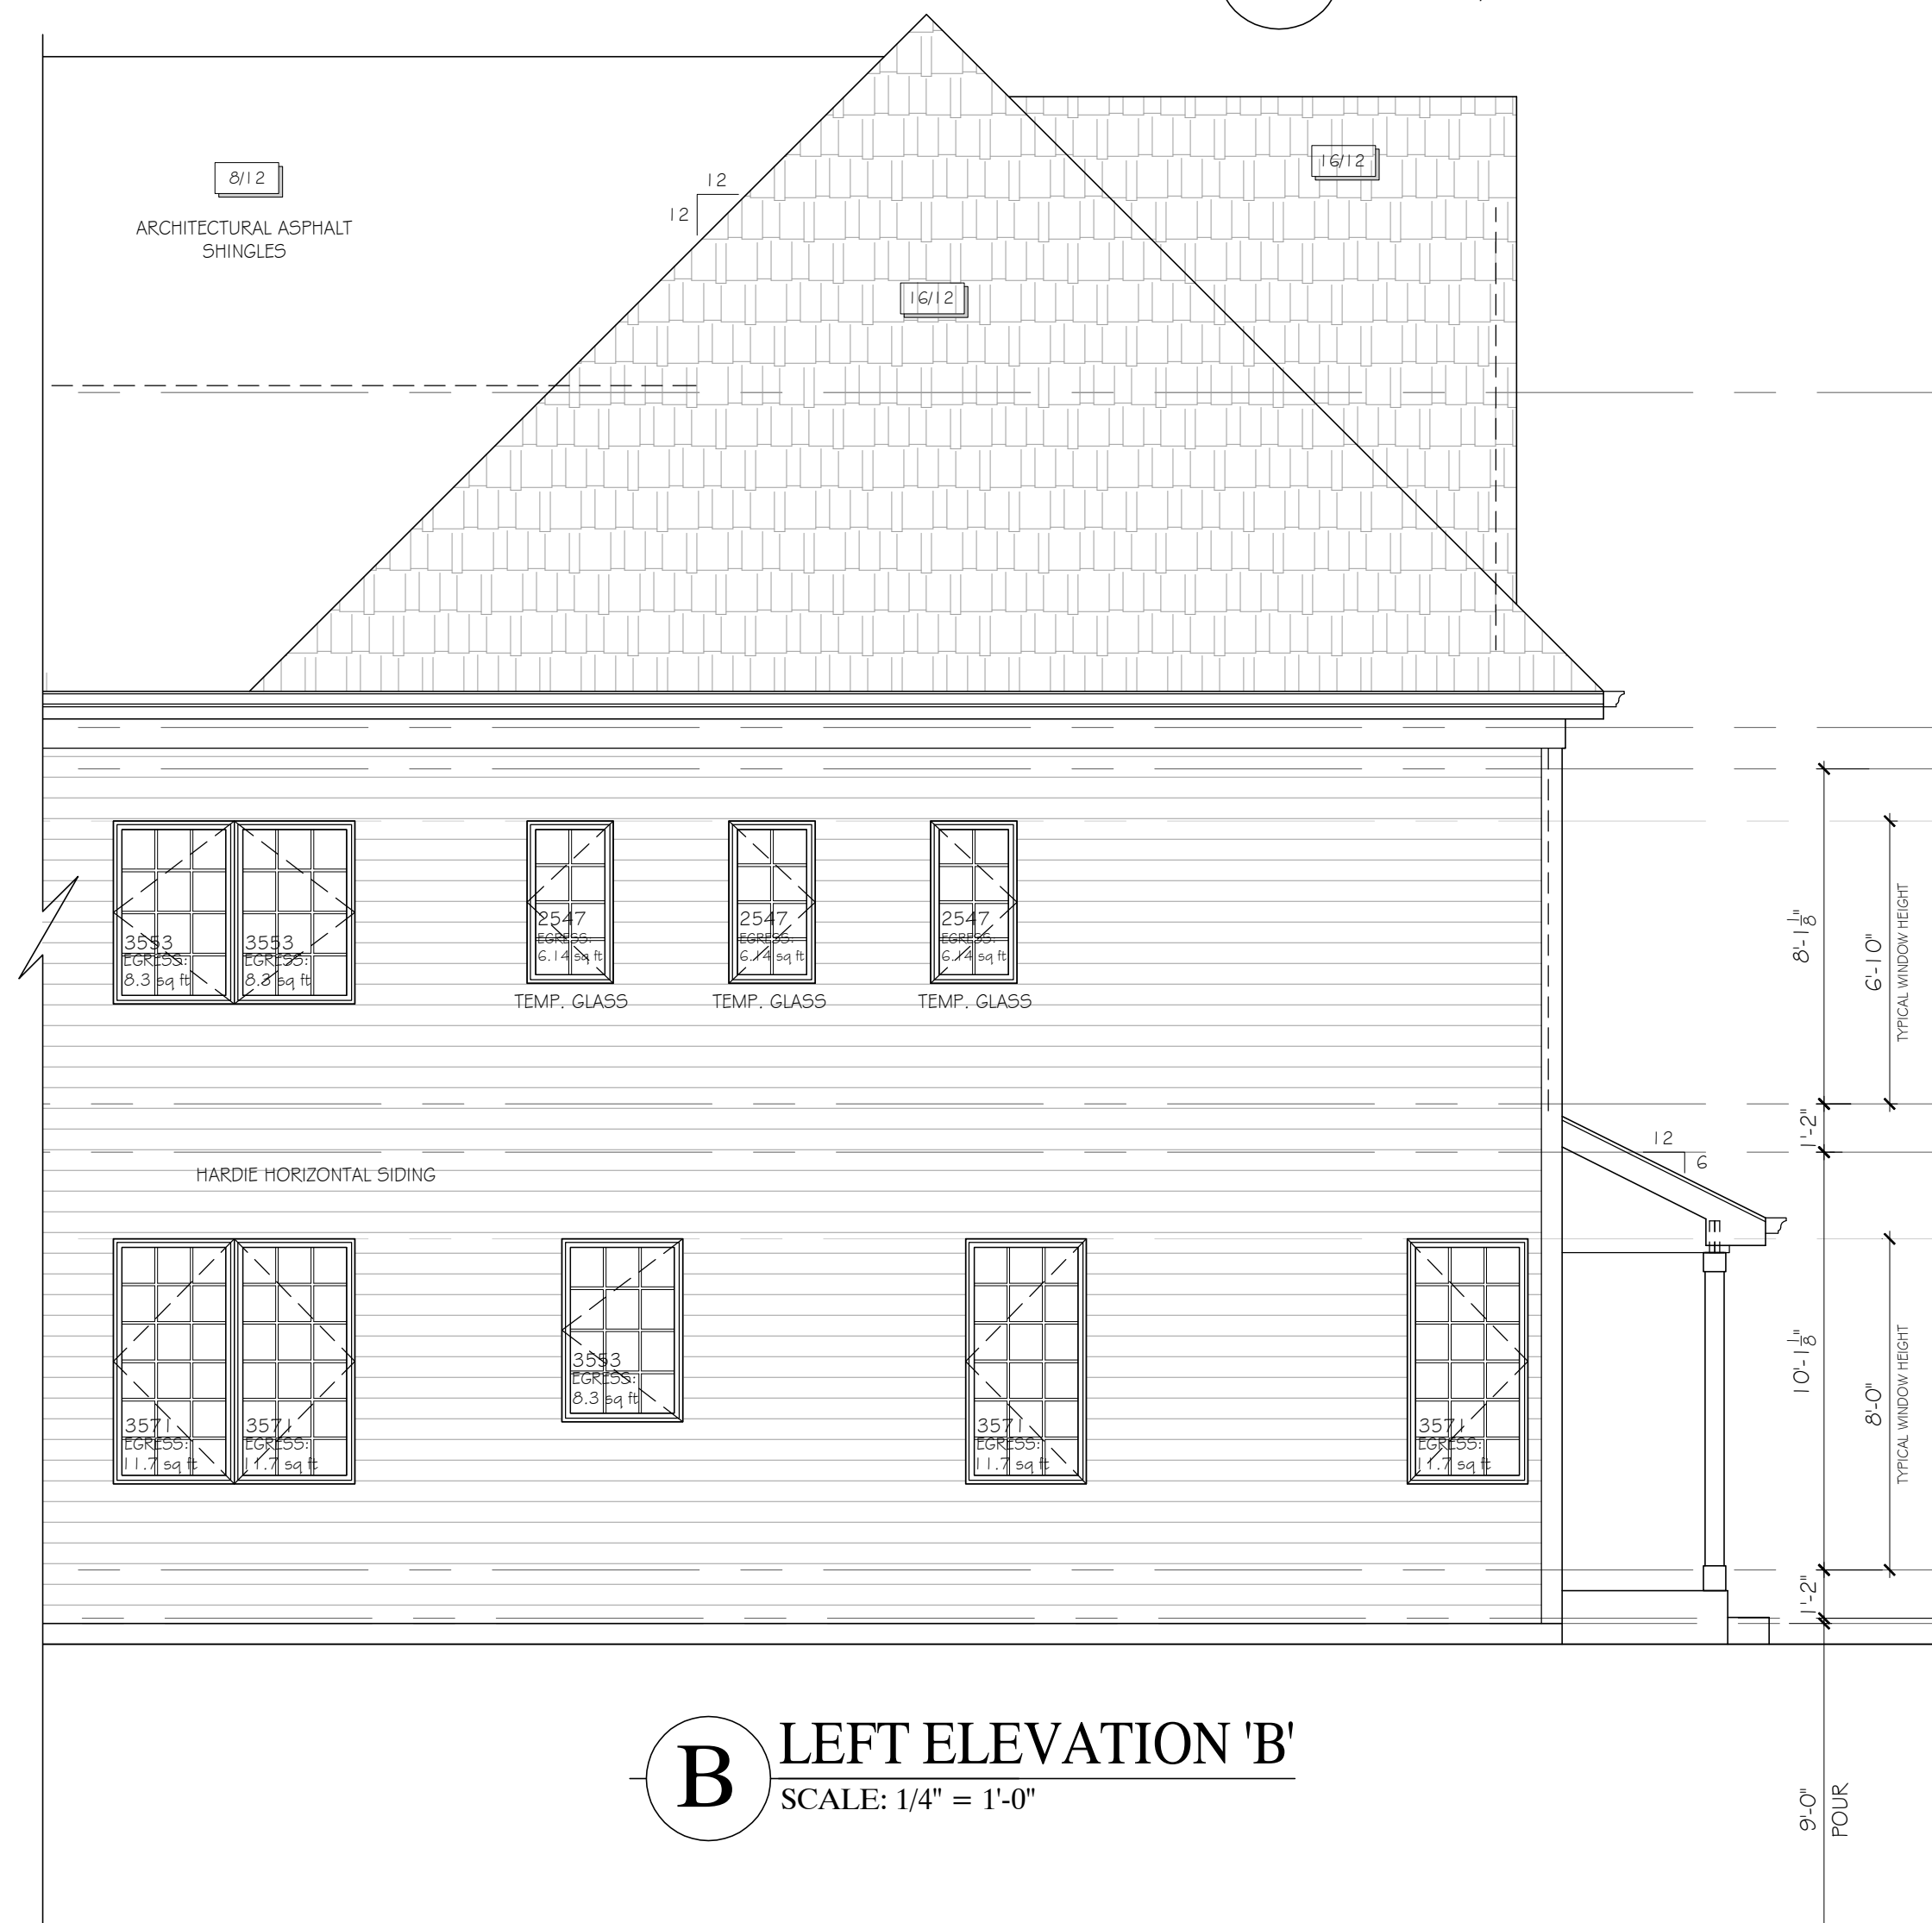


B LEFT ELEVATION 'B'
SCALE: 1/4" = 1'-0"

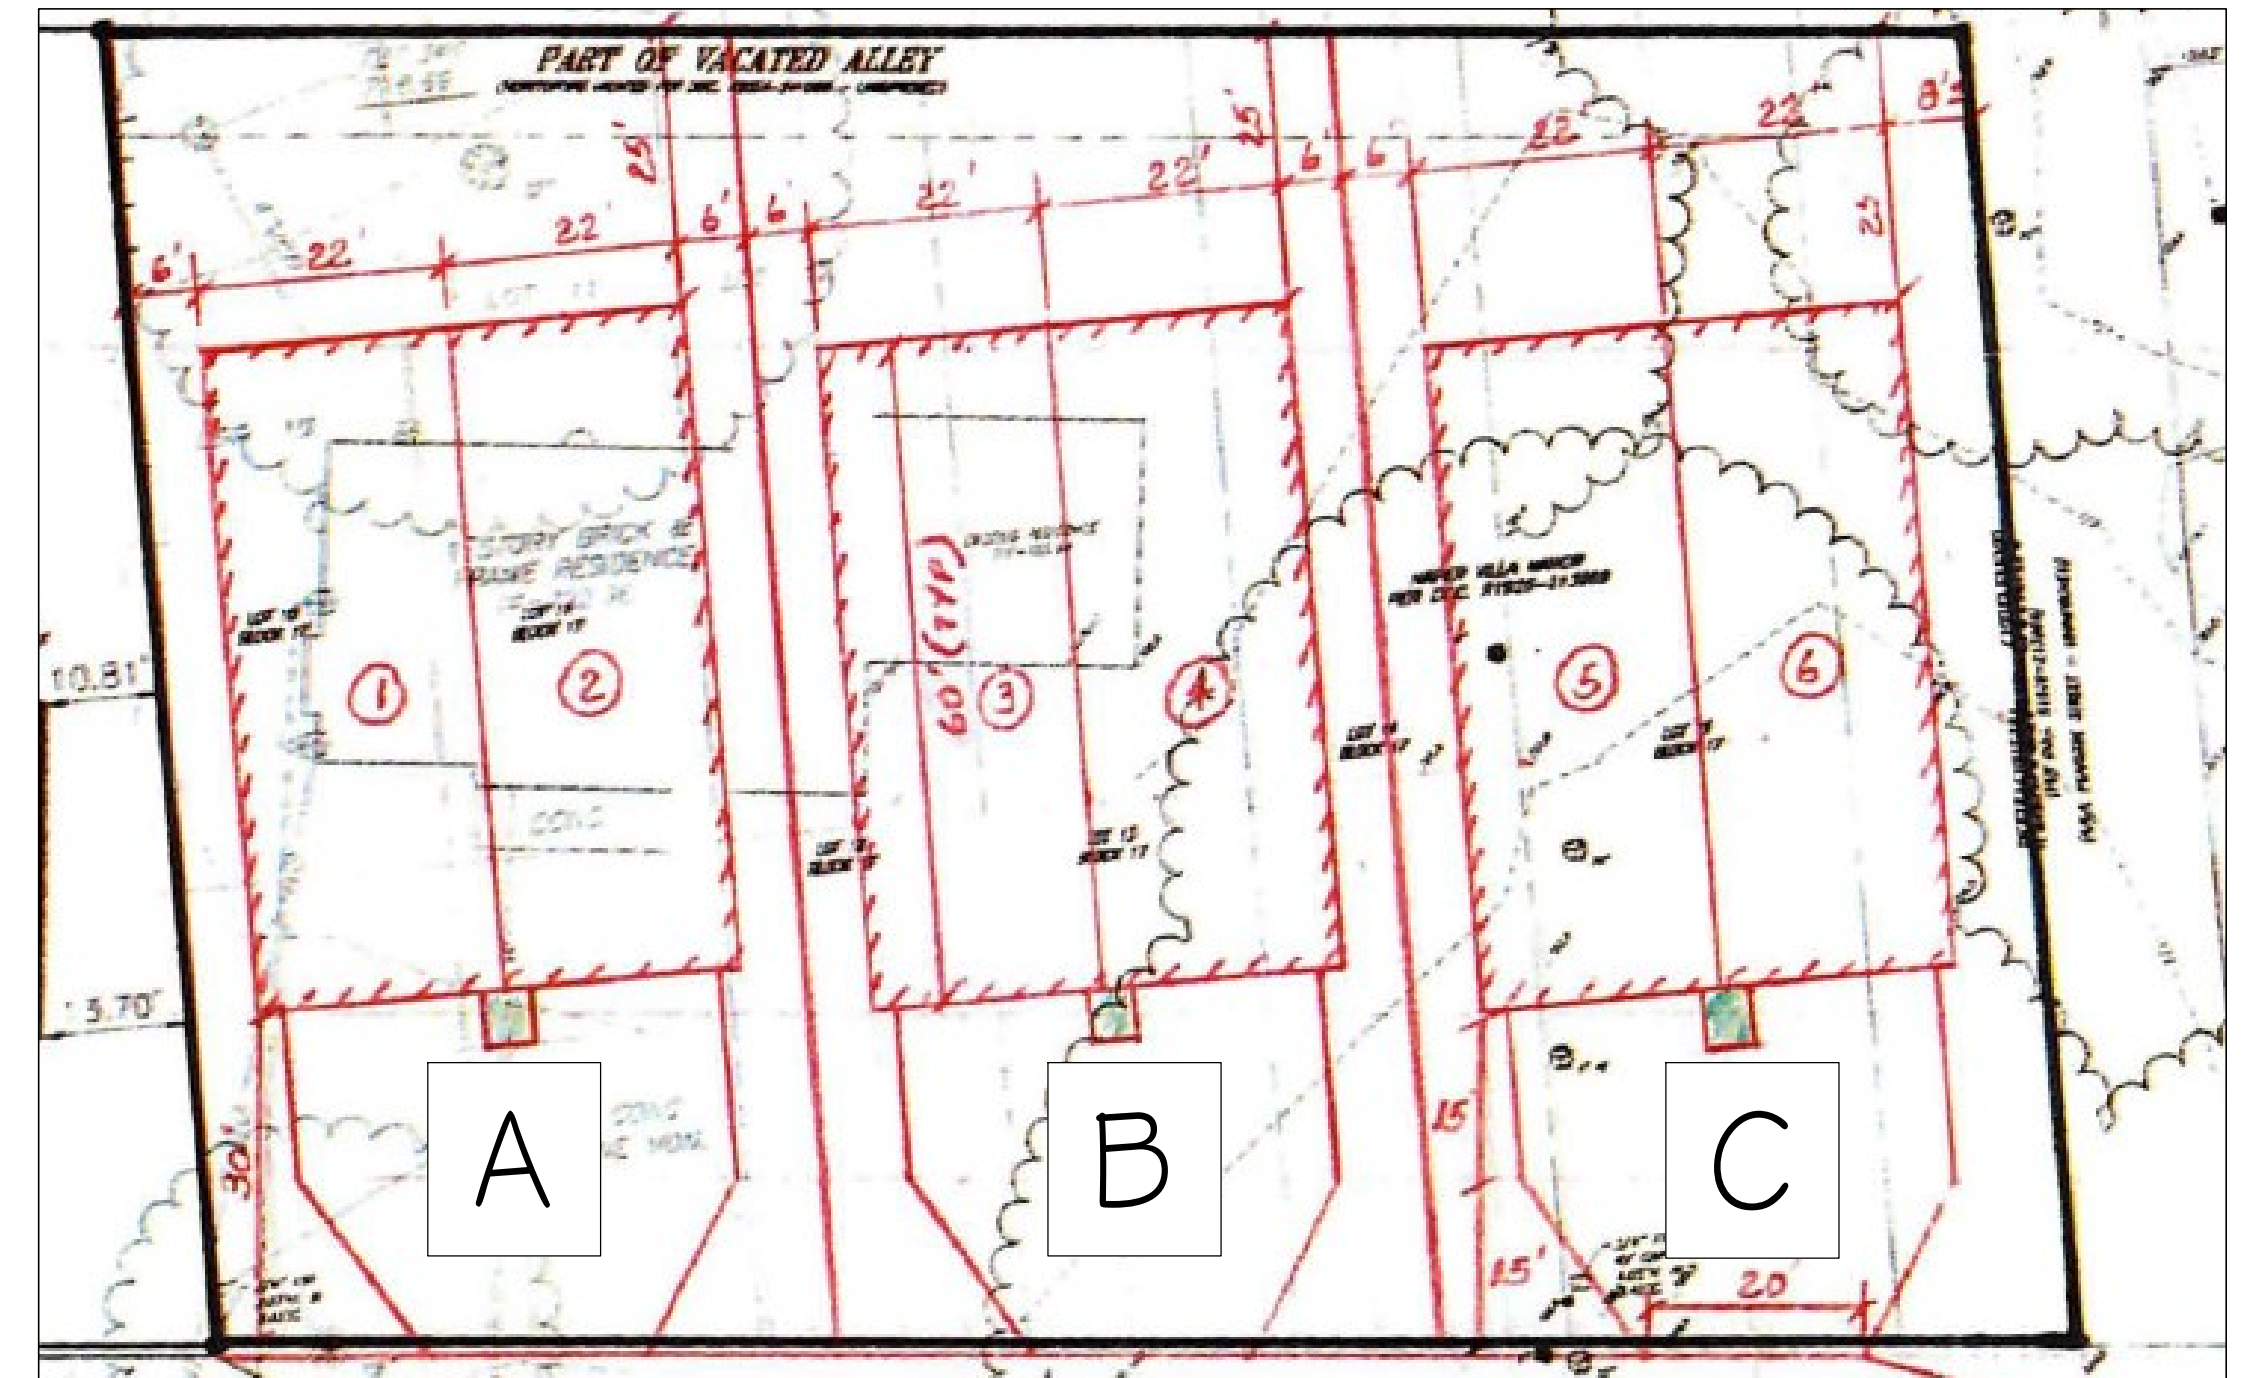


A FRONT ELEVATION 'B'
SCALE: 1/4" = 1'-0"




C RIGHT ELEVATION 'C'
SCALE: 1/4" = 1'-0"

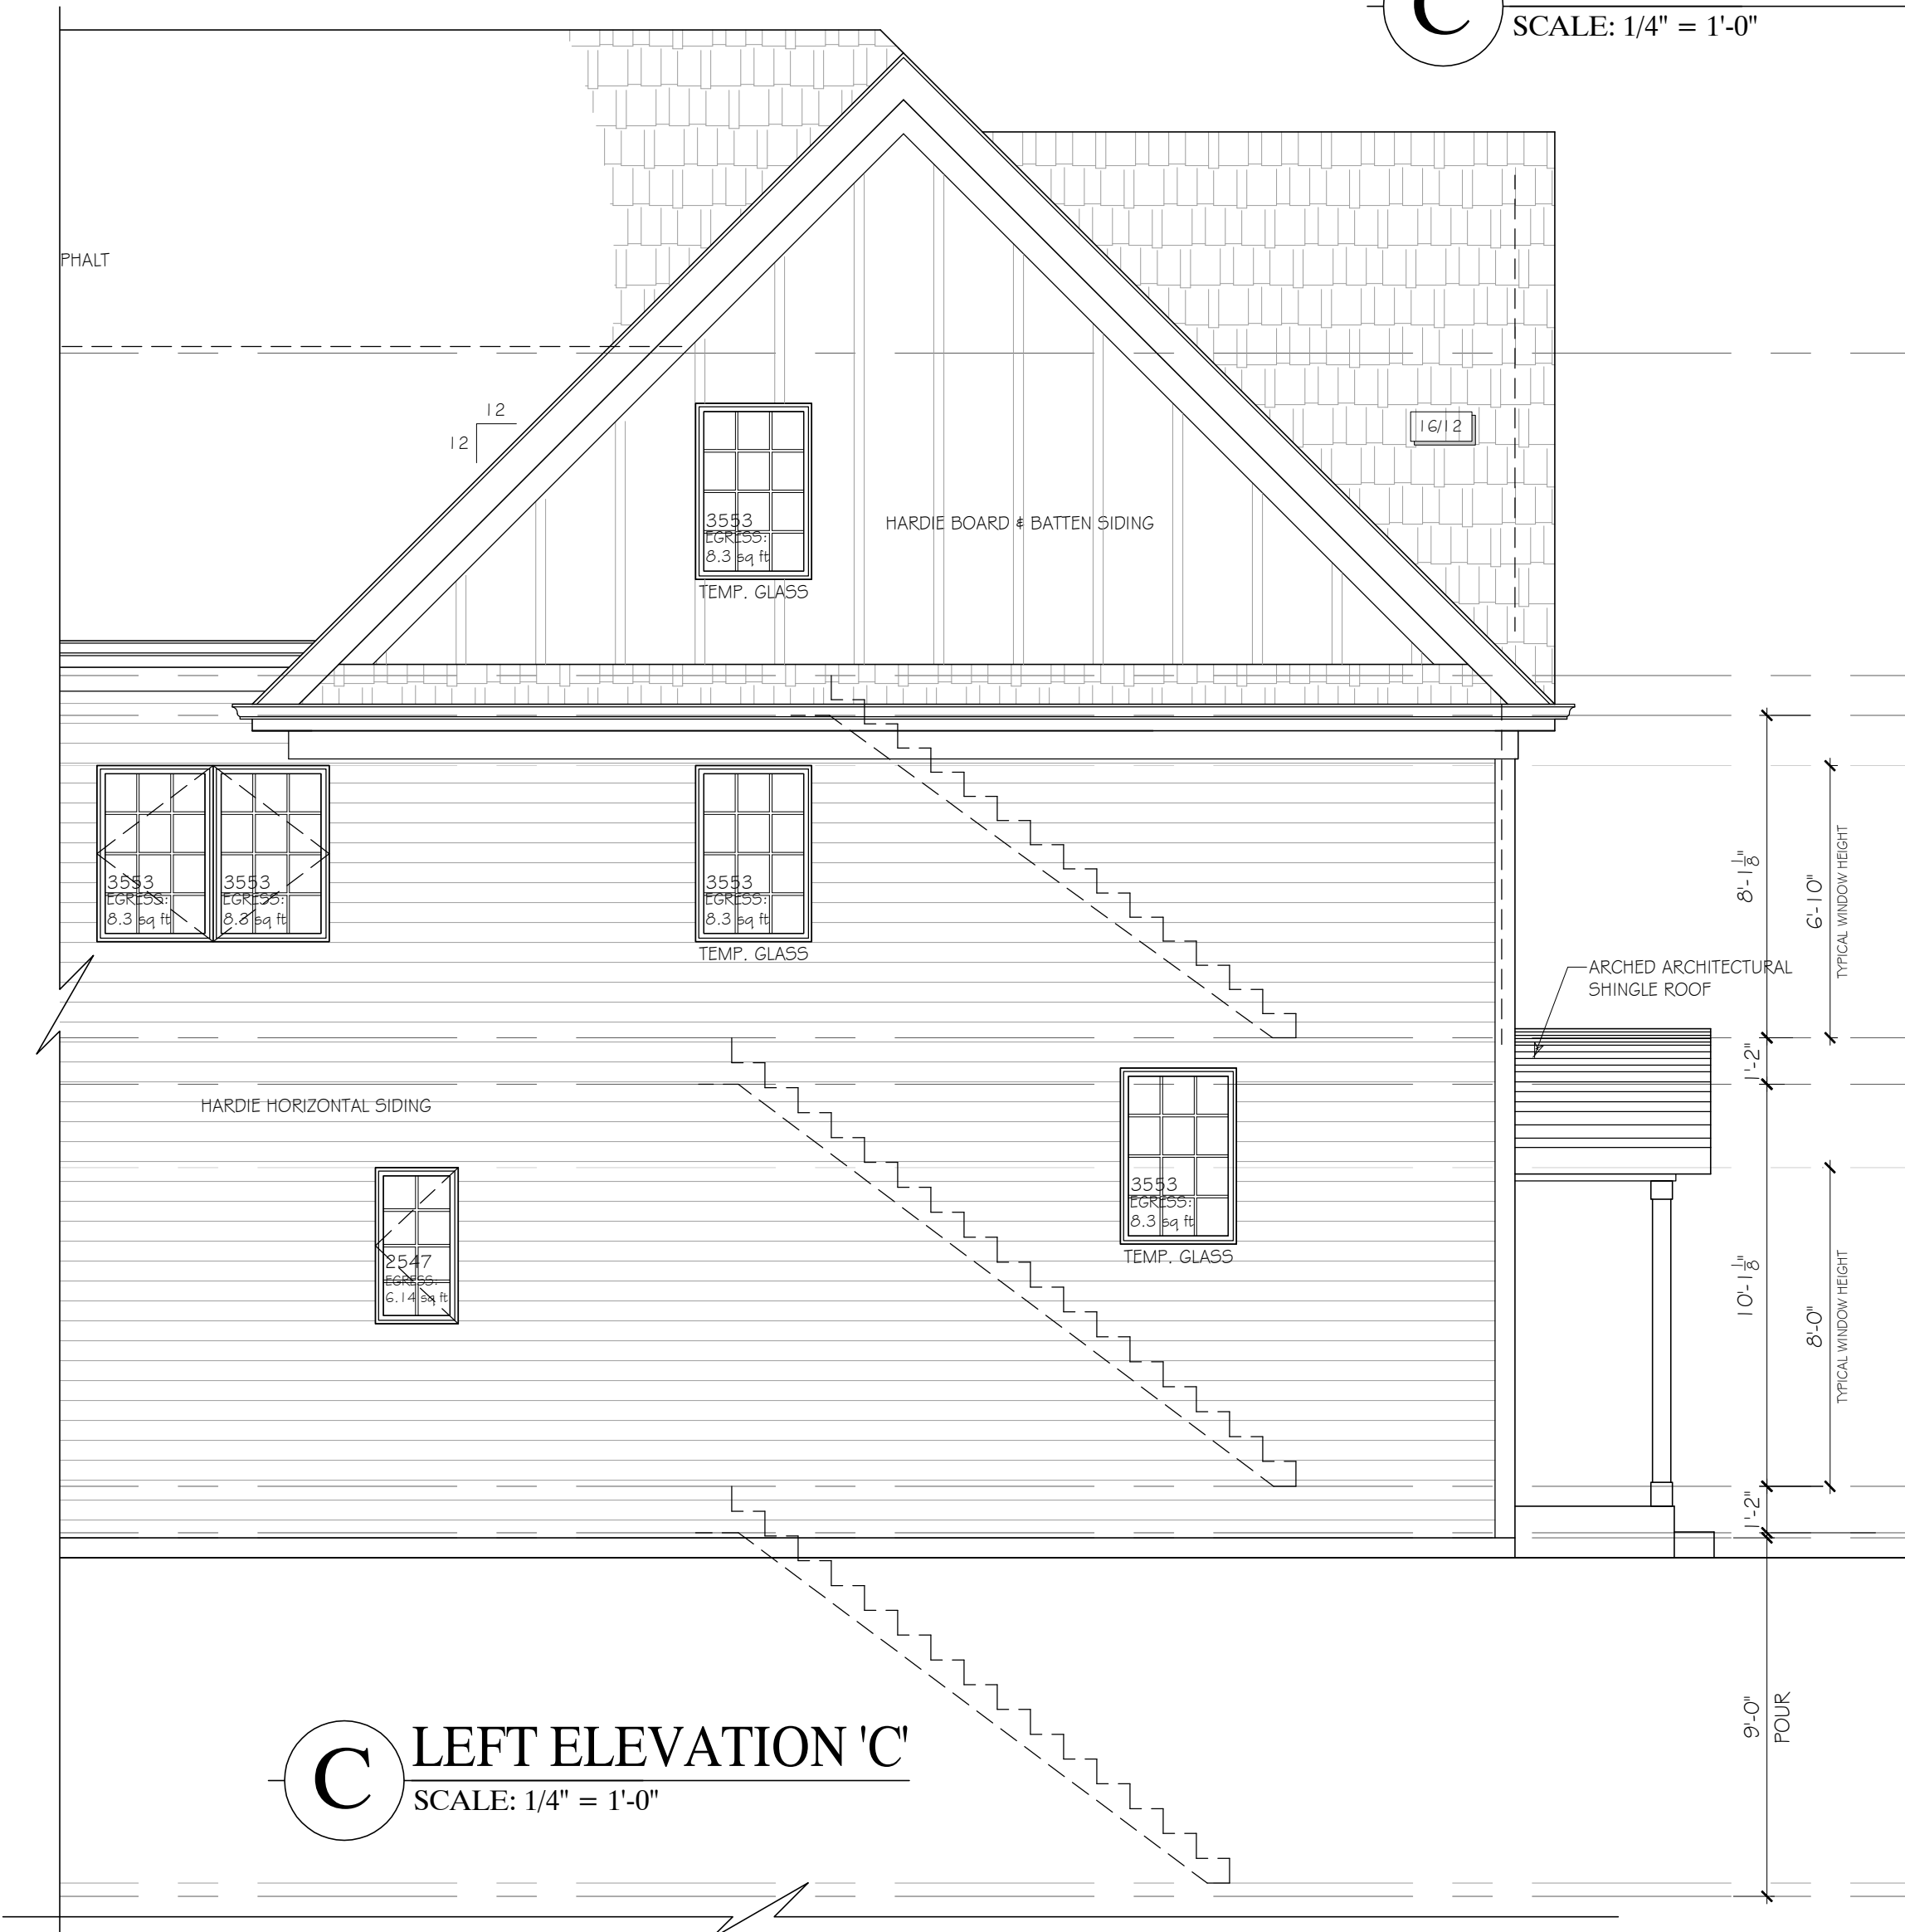


C LEFT ELEVATION 'C'
SCALE: 1/4" = 1'-0"

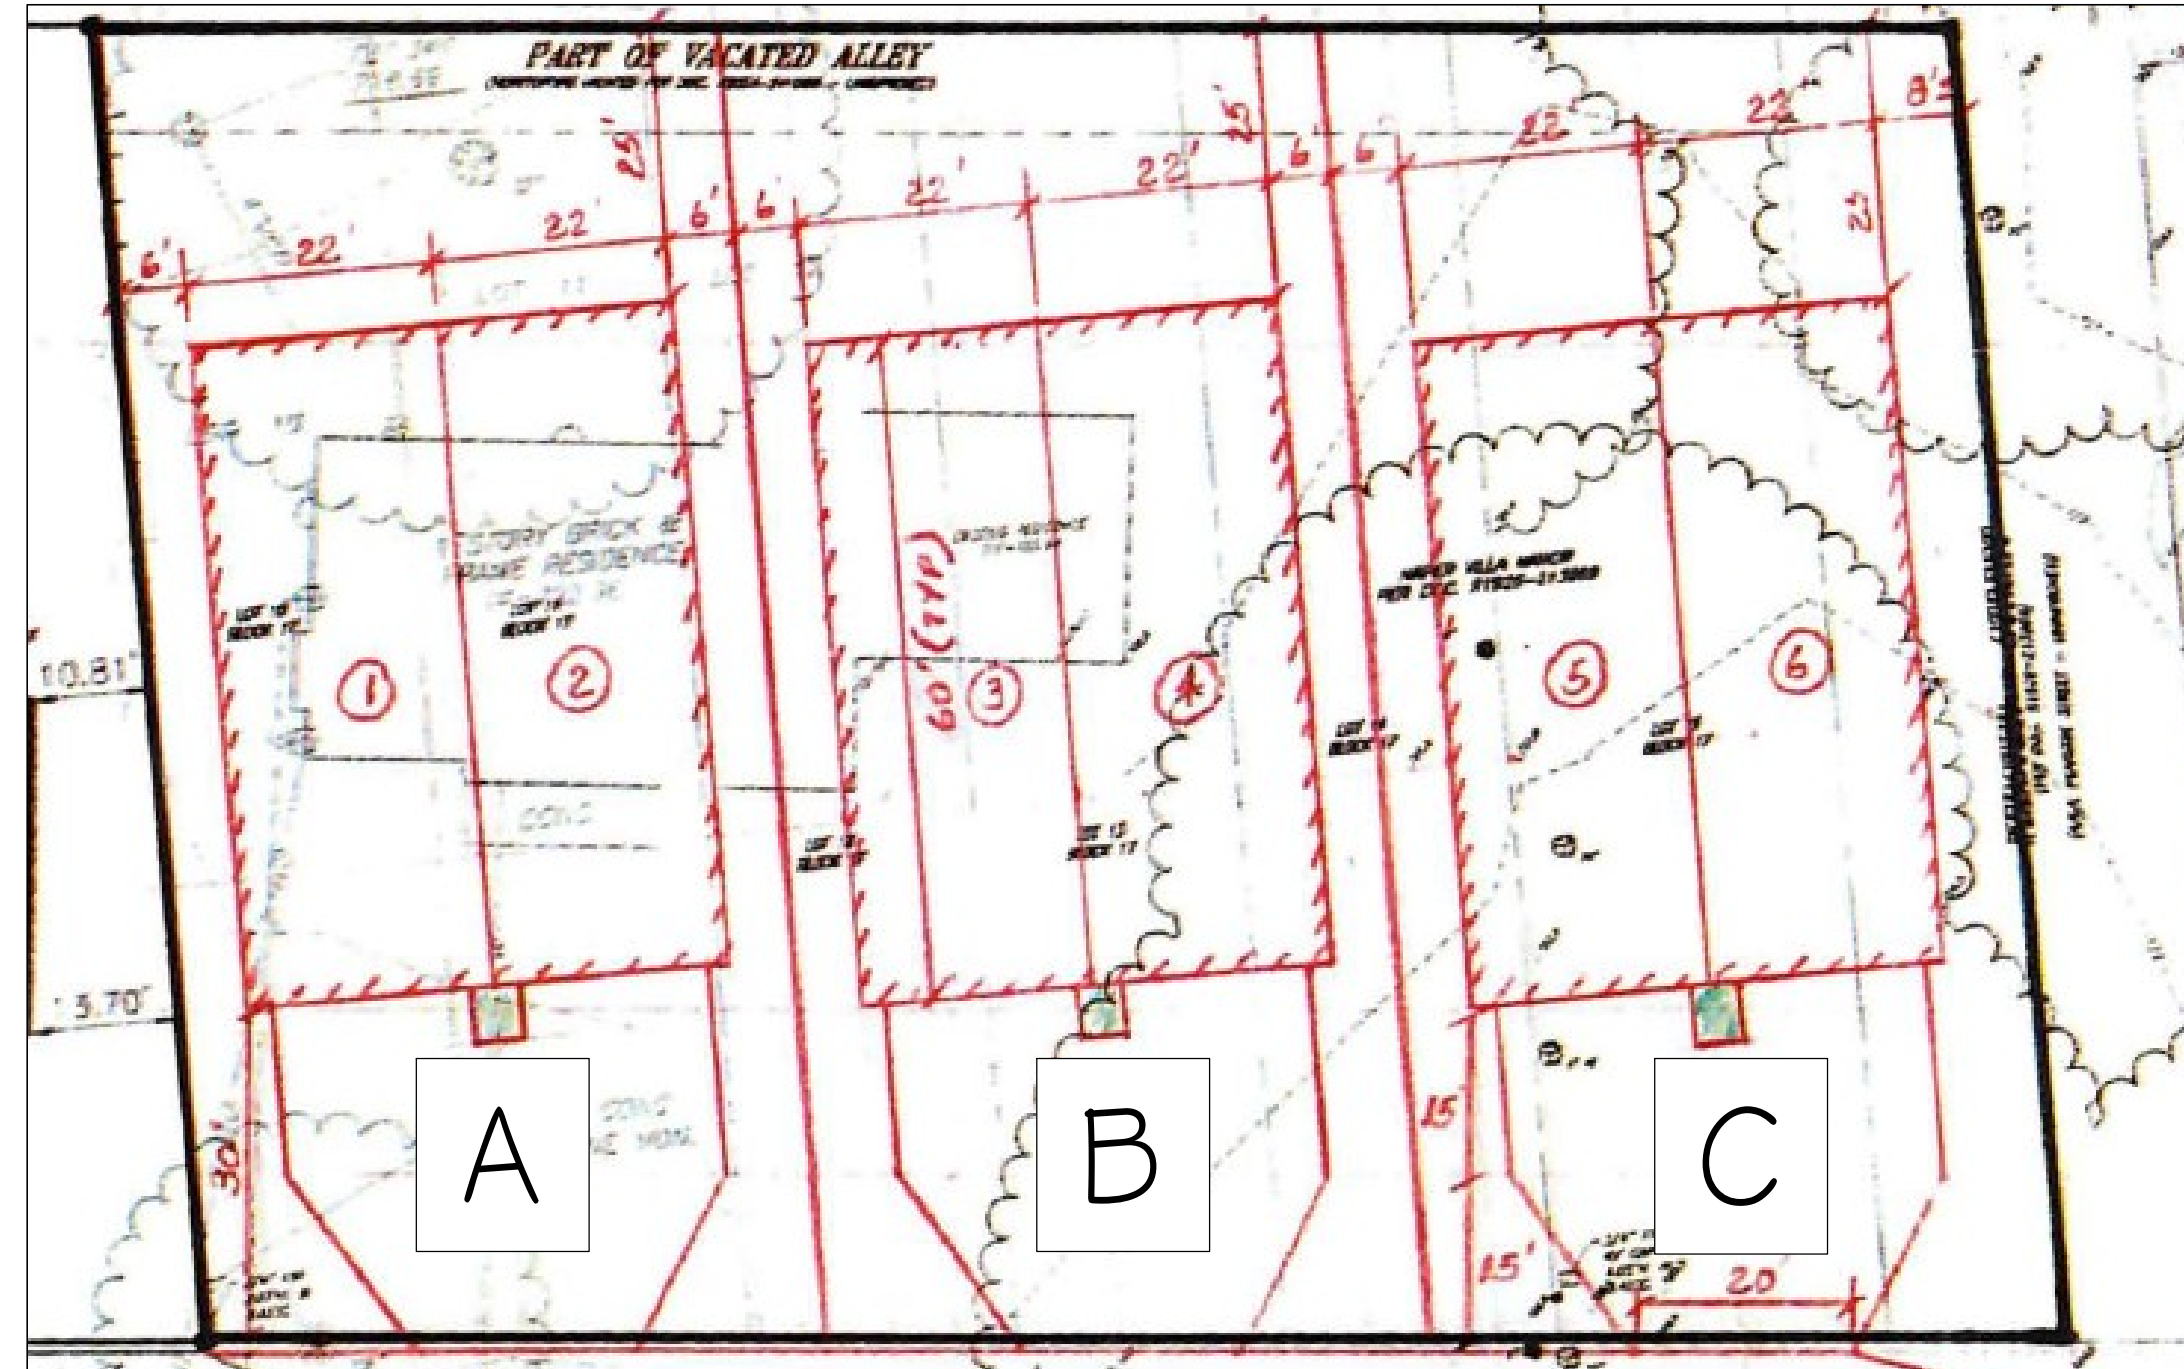


B FRONT ELEVATION 'C'
SCALE: 1/4" = 1'-0"

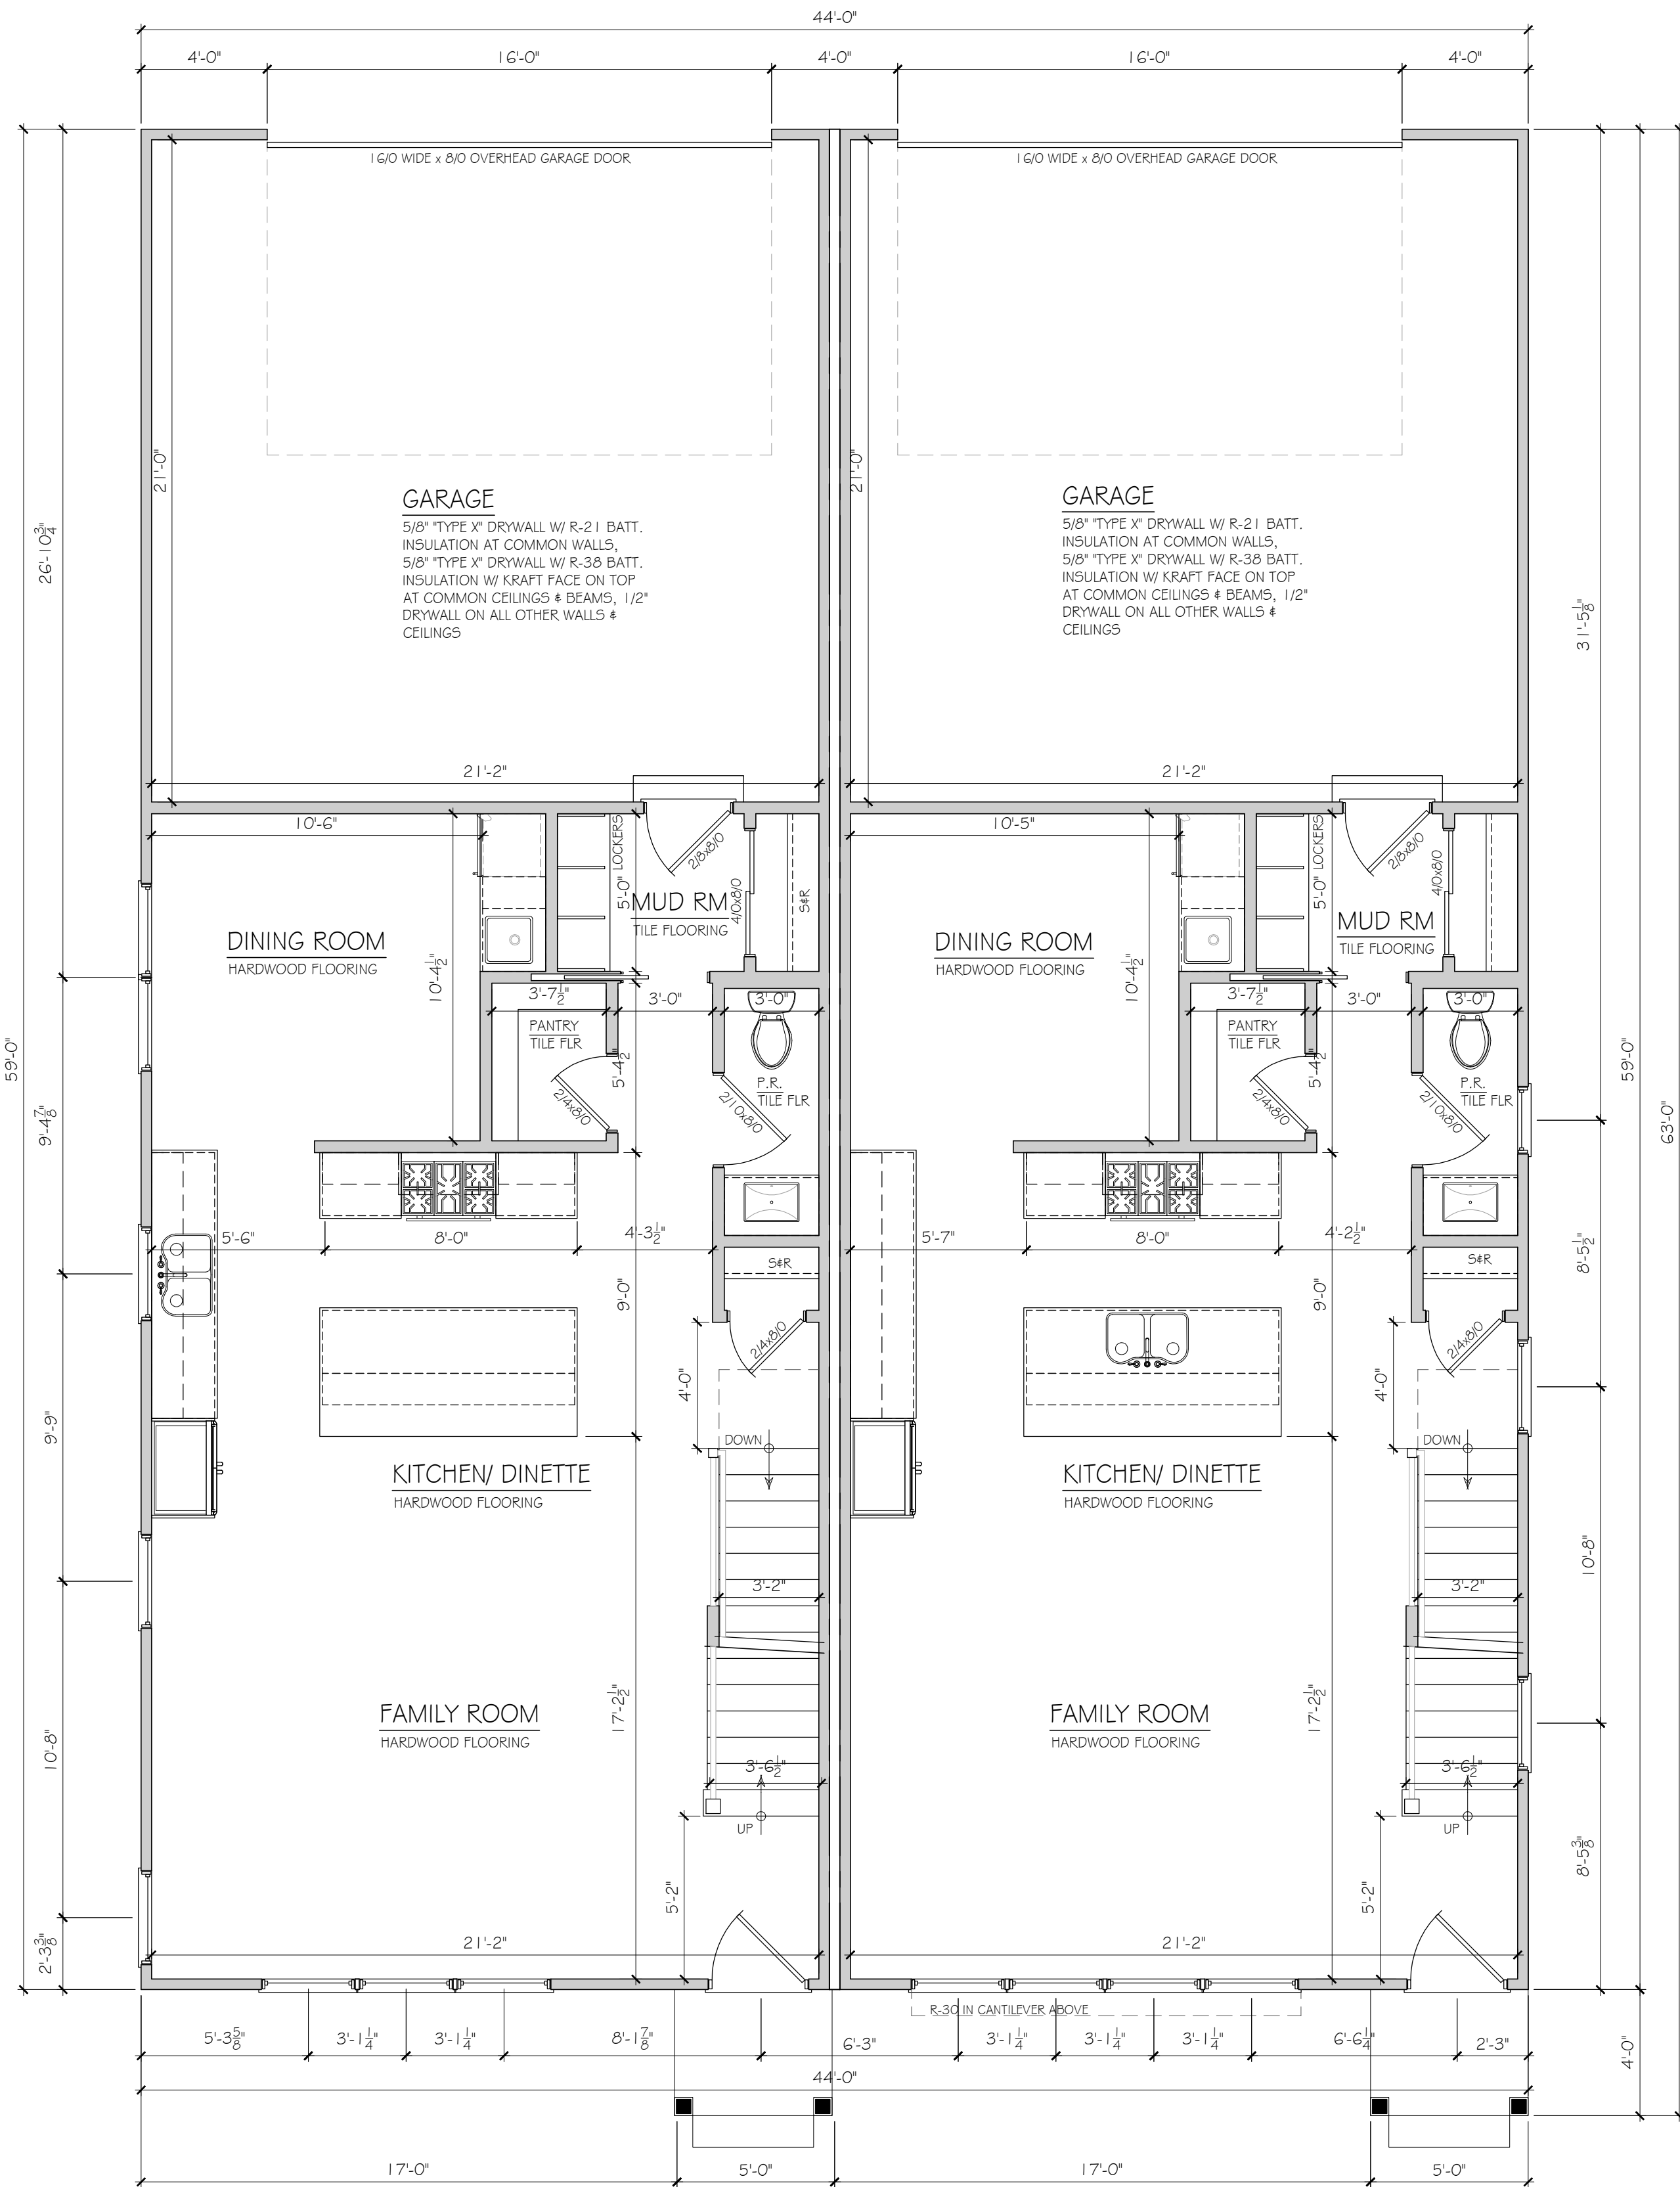

B FIRST FLOOR PLAN 'B'
SCALE: 1/4" = 1'-0"

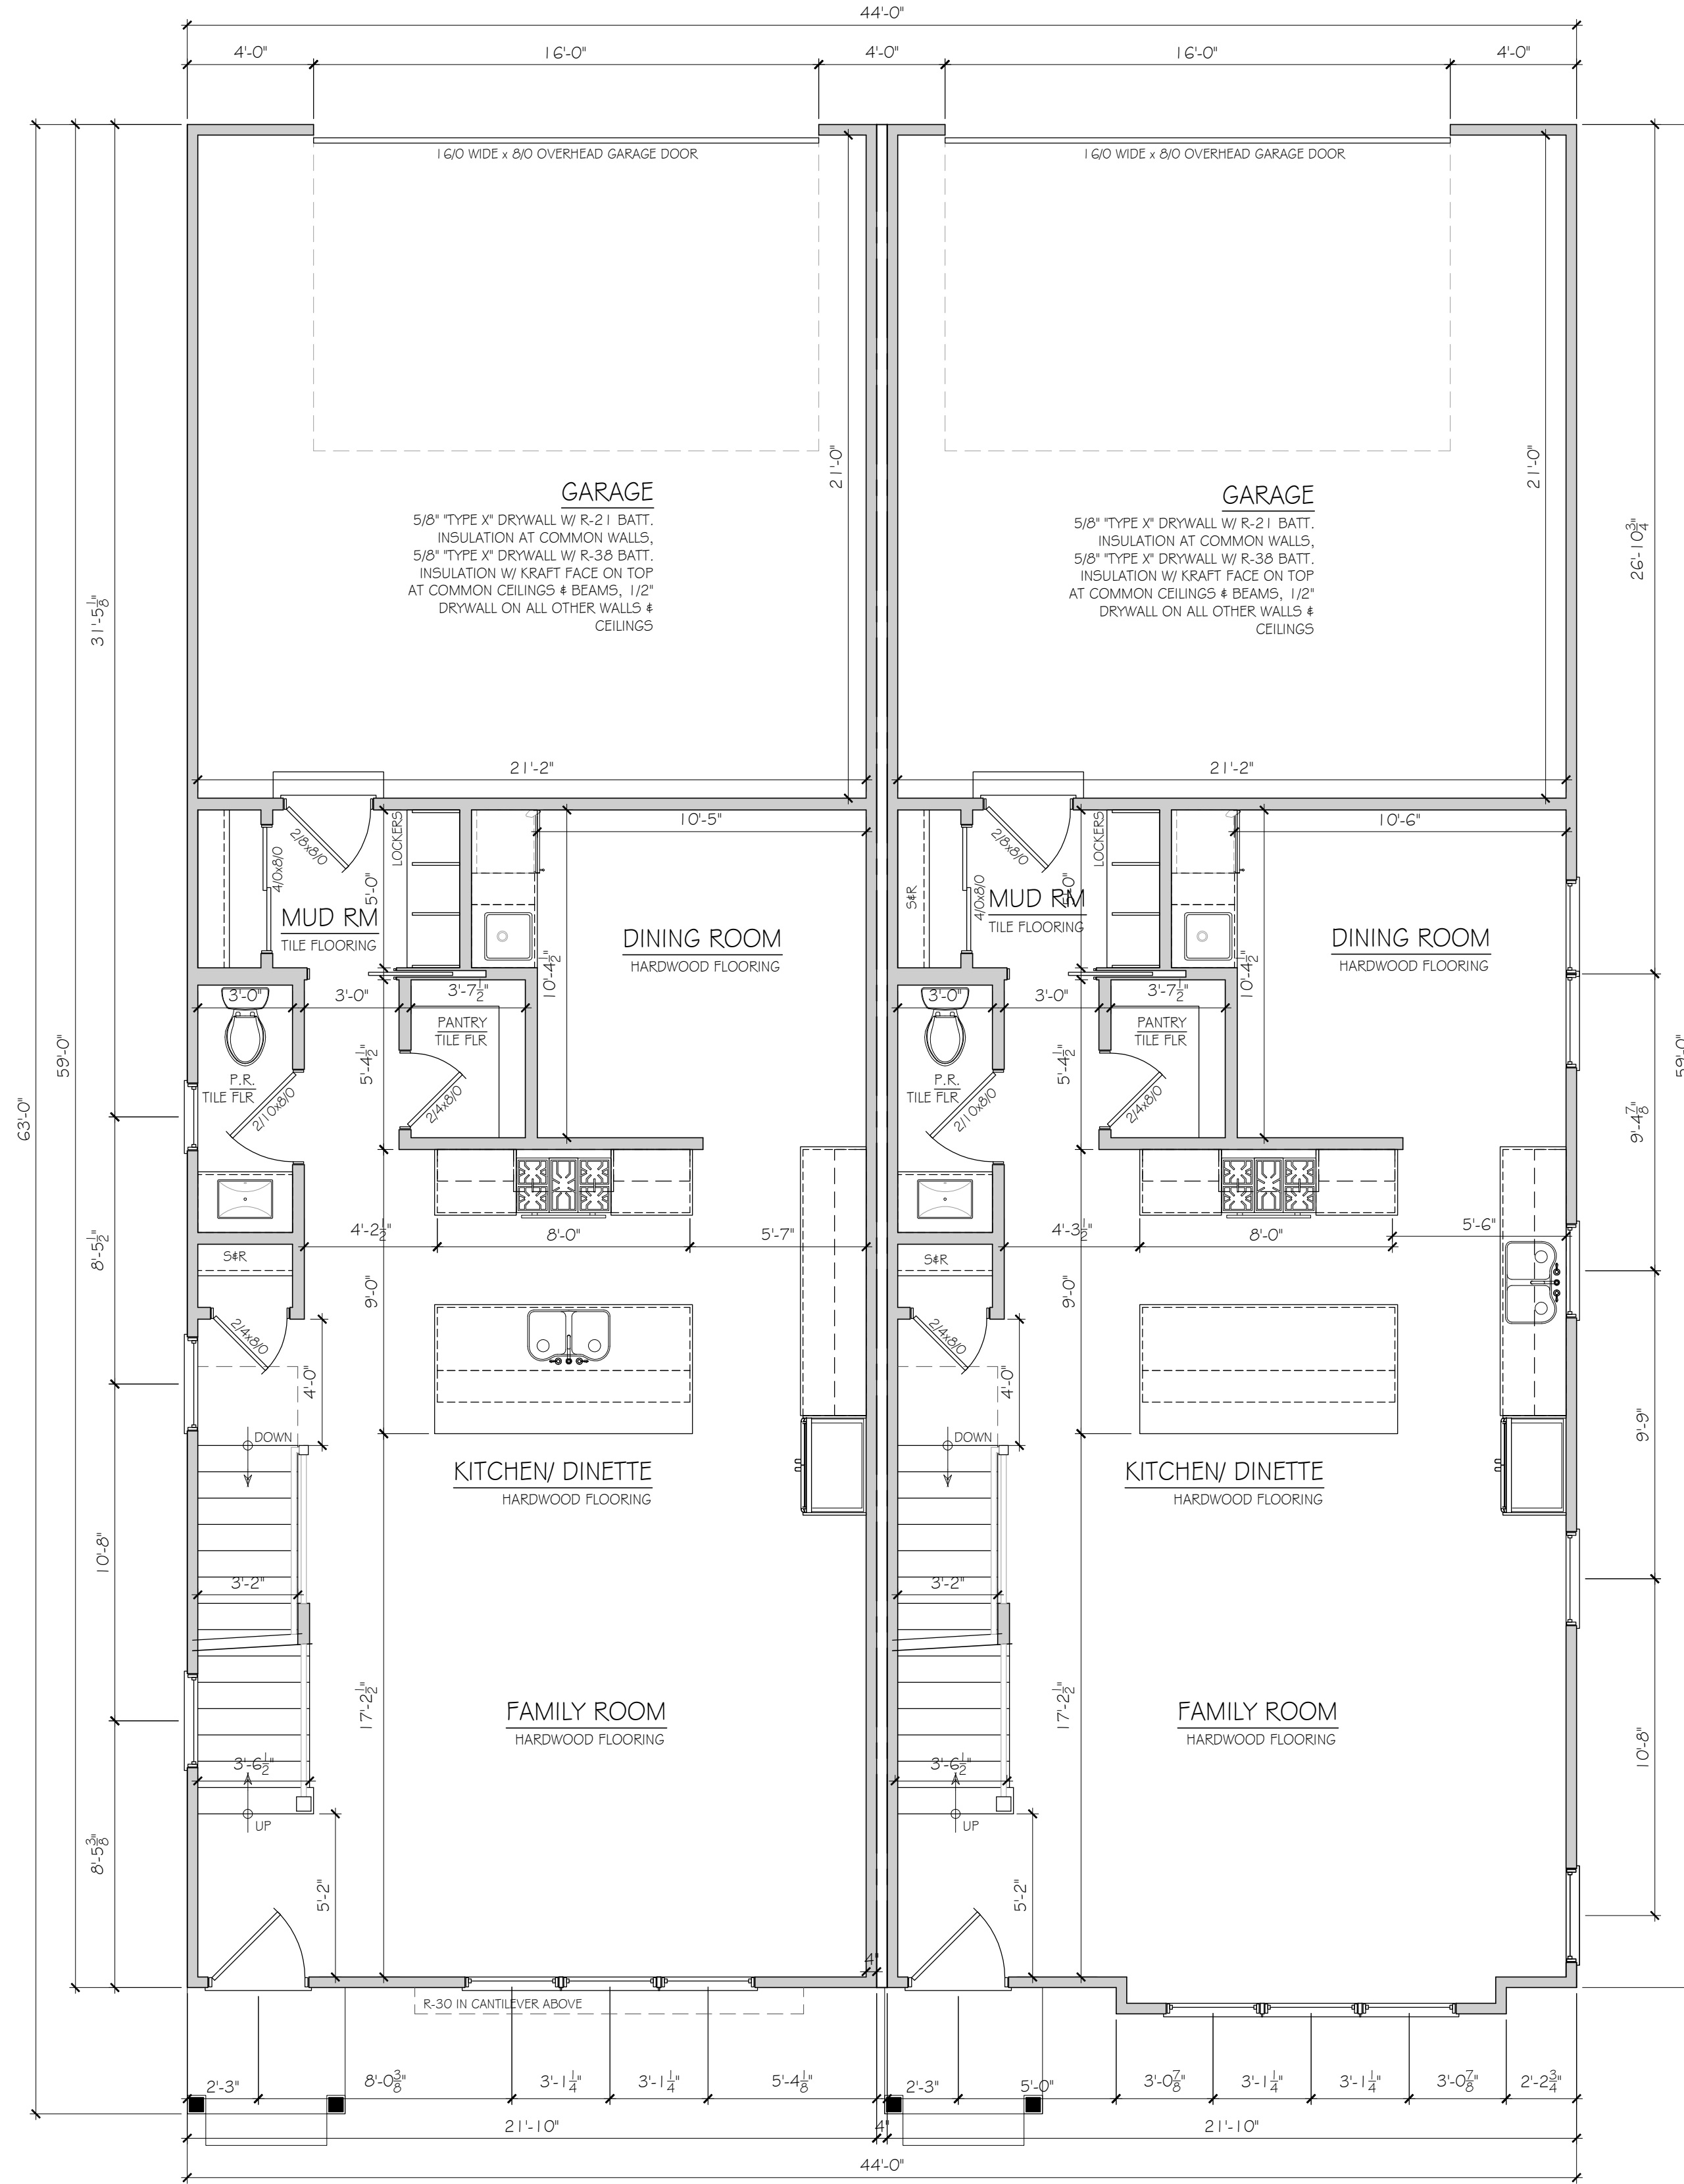


A FIRST FLOOR PLAN 'A'
SCALE: 1/4" = 1'-0"

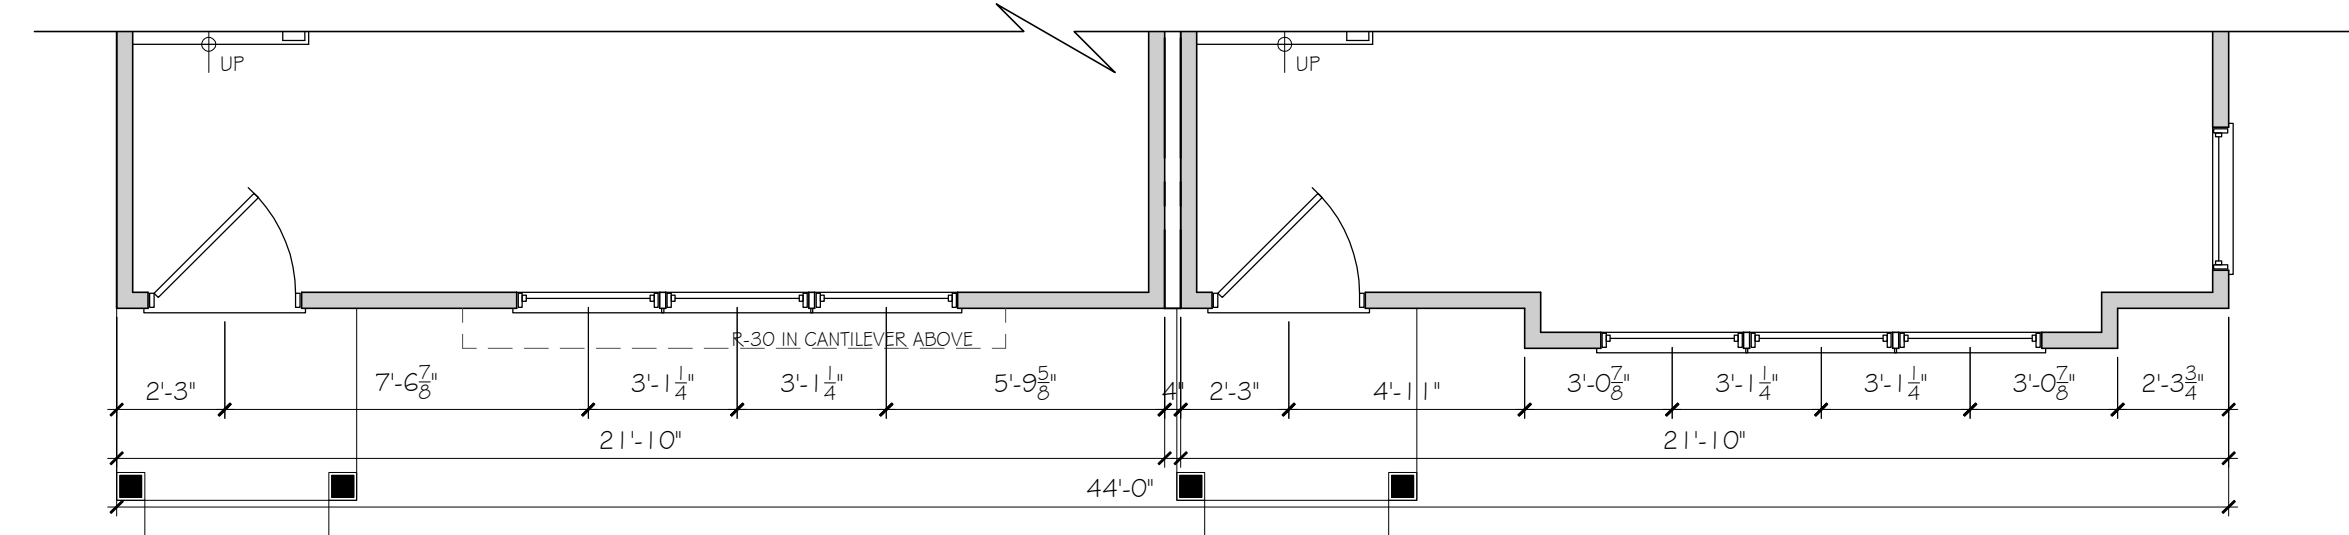


C FIRST FLOOR PLAN 'C'
SCALE: 1/4" = 1'-0"


DATE:	DESCRIPTION:
10-16-2025	SCHEMATIC DESIGN
11-10-2025	DESIGN DEVELOPMENT
12-10-2025	DESIGN DEVELOPMENT
3-30-2026	DESIGN DEVELOPMENT
5-1-2026	DESIGN DEVELOPMENT
6-1-2026	DESIGN DEVELOPMENT
6-26-2026	DESIGN DEVELOPMENT
6-30-2026	DESIGN DEVELOPMENT
7-1-2026	DESIGN DEVELOPMENT
7-8-2026	DESIGN DEVELOPMENT

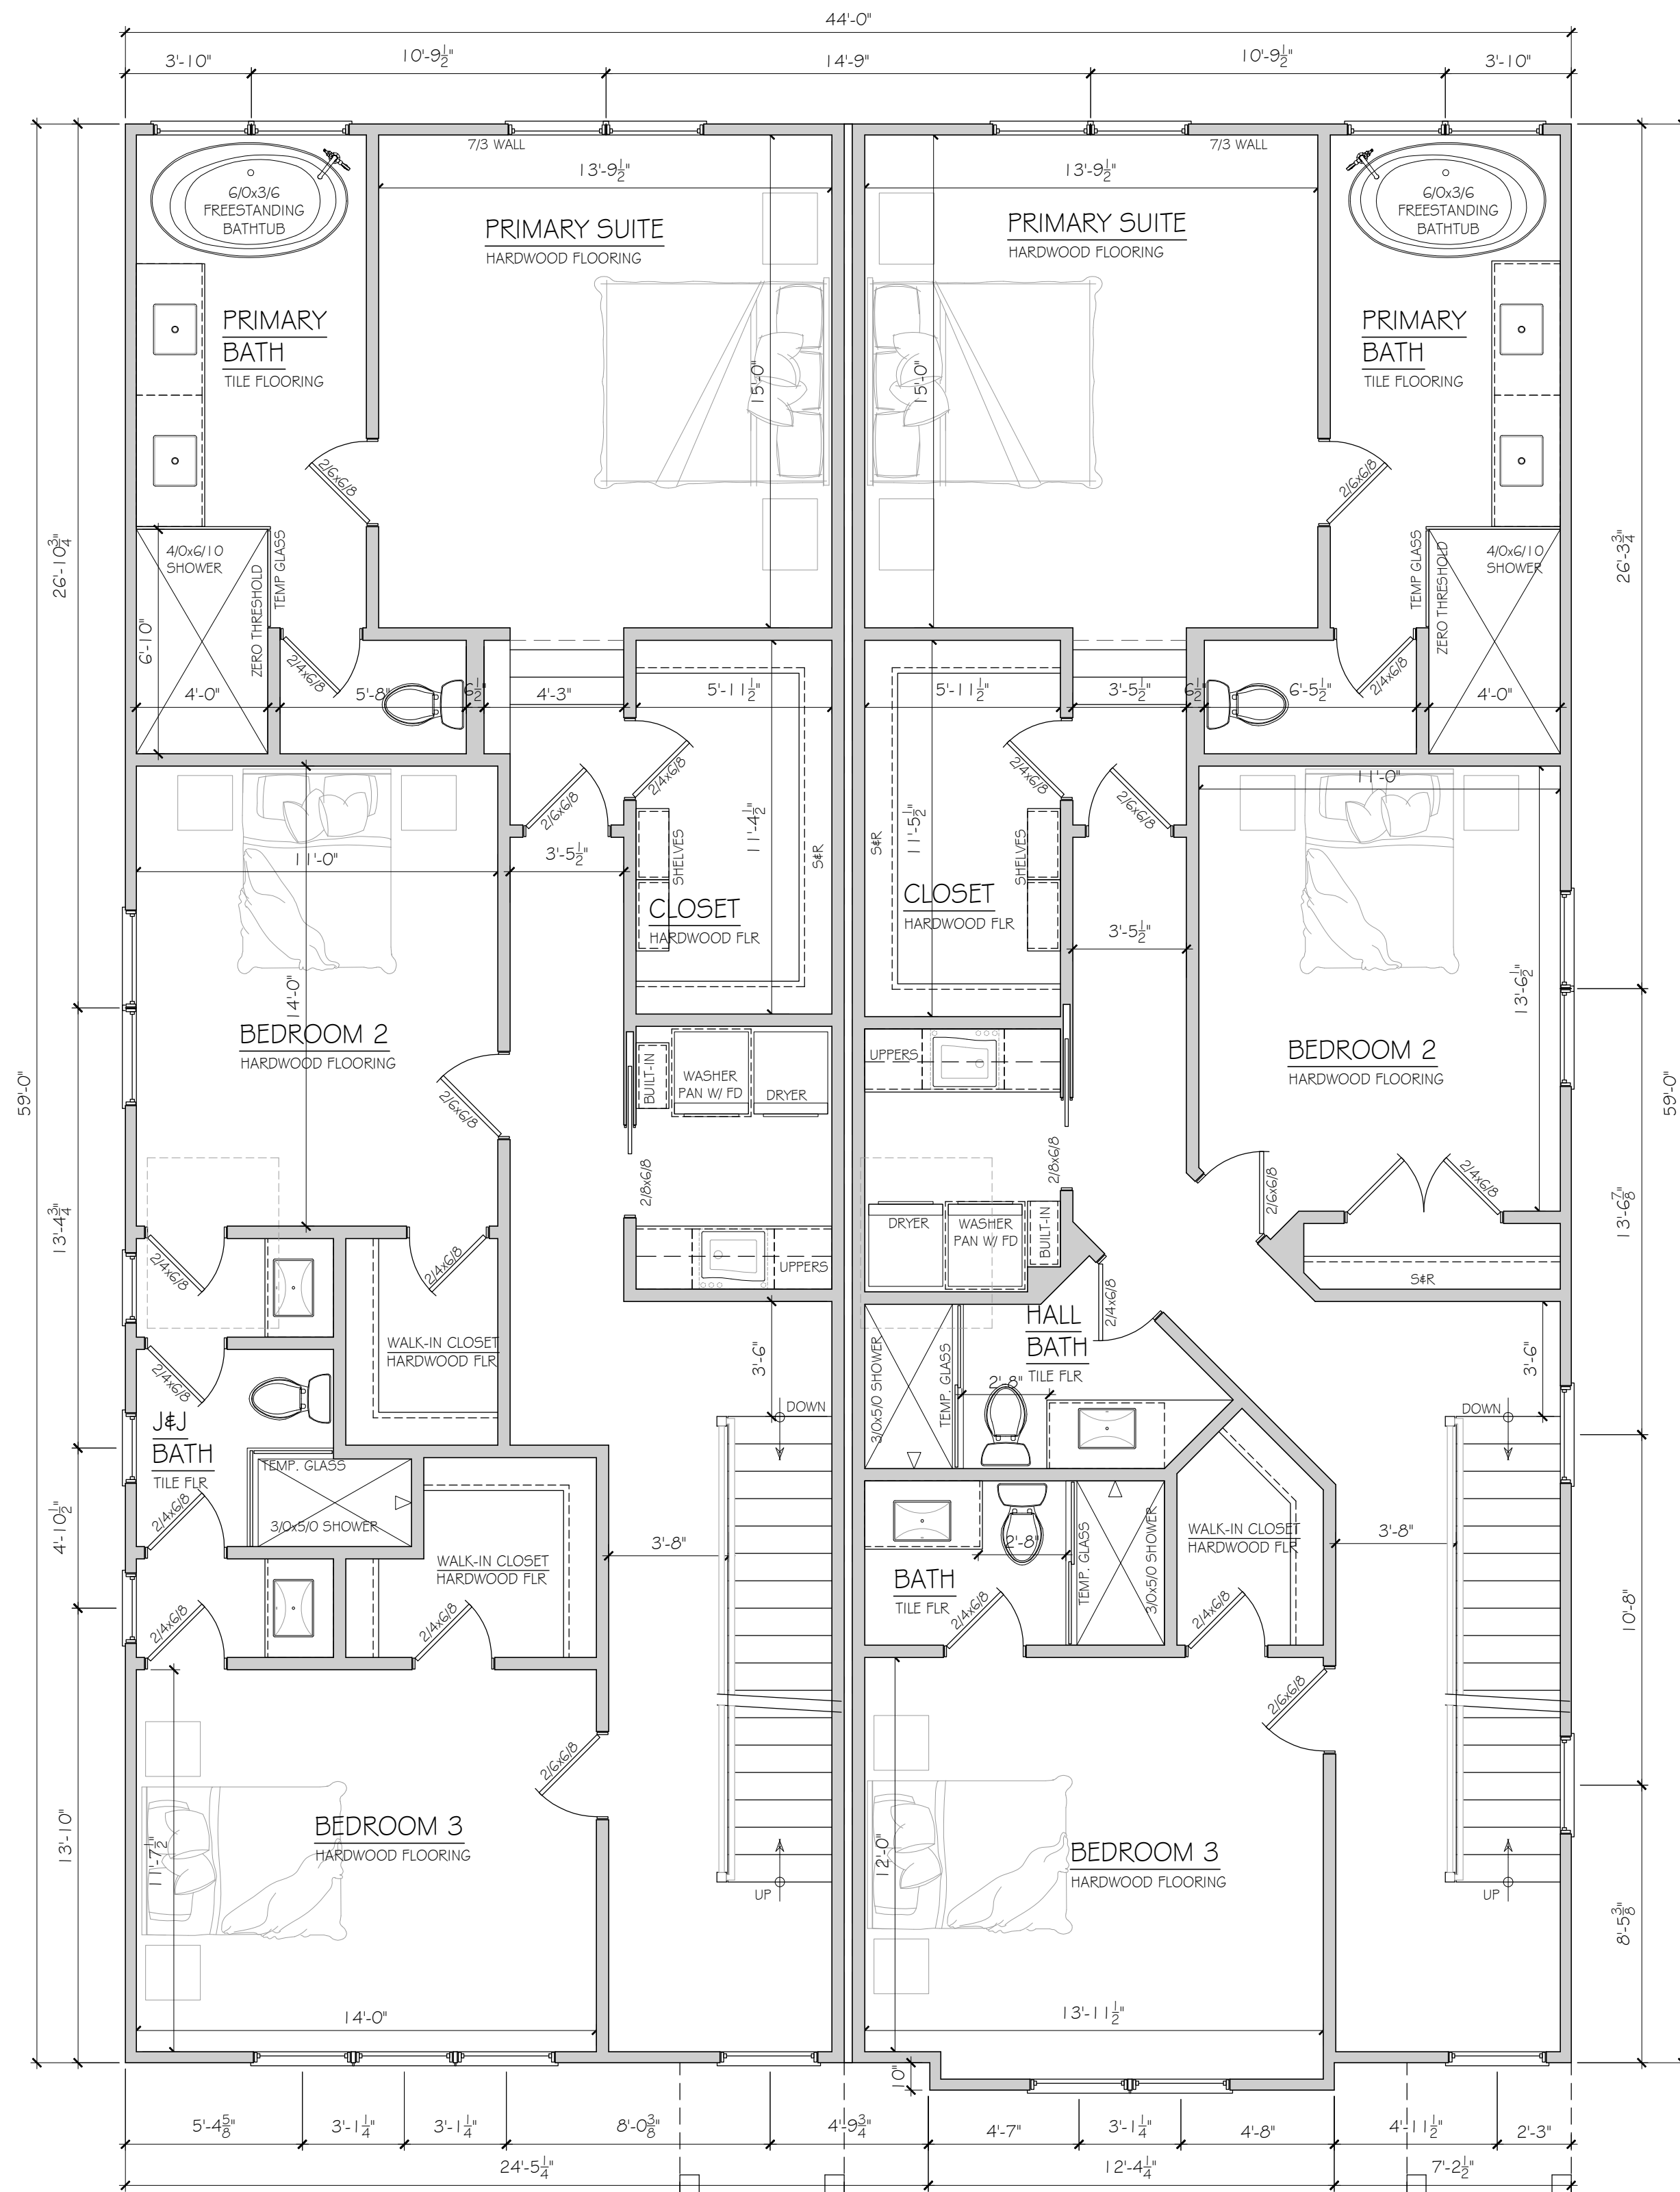

B SECOND FLOOR PLAN 'B'
SCALE: 1/4" = 1'-0"

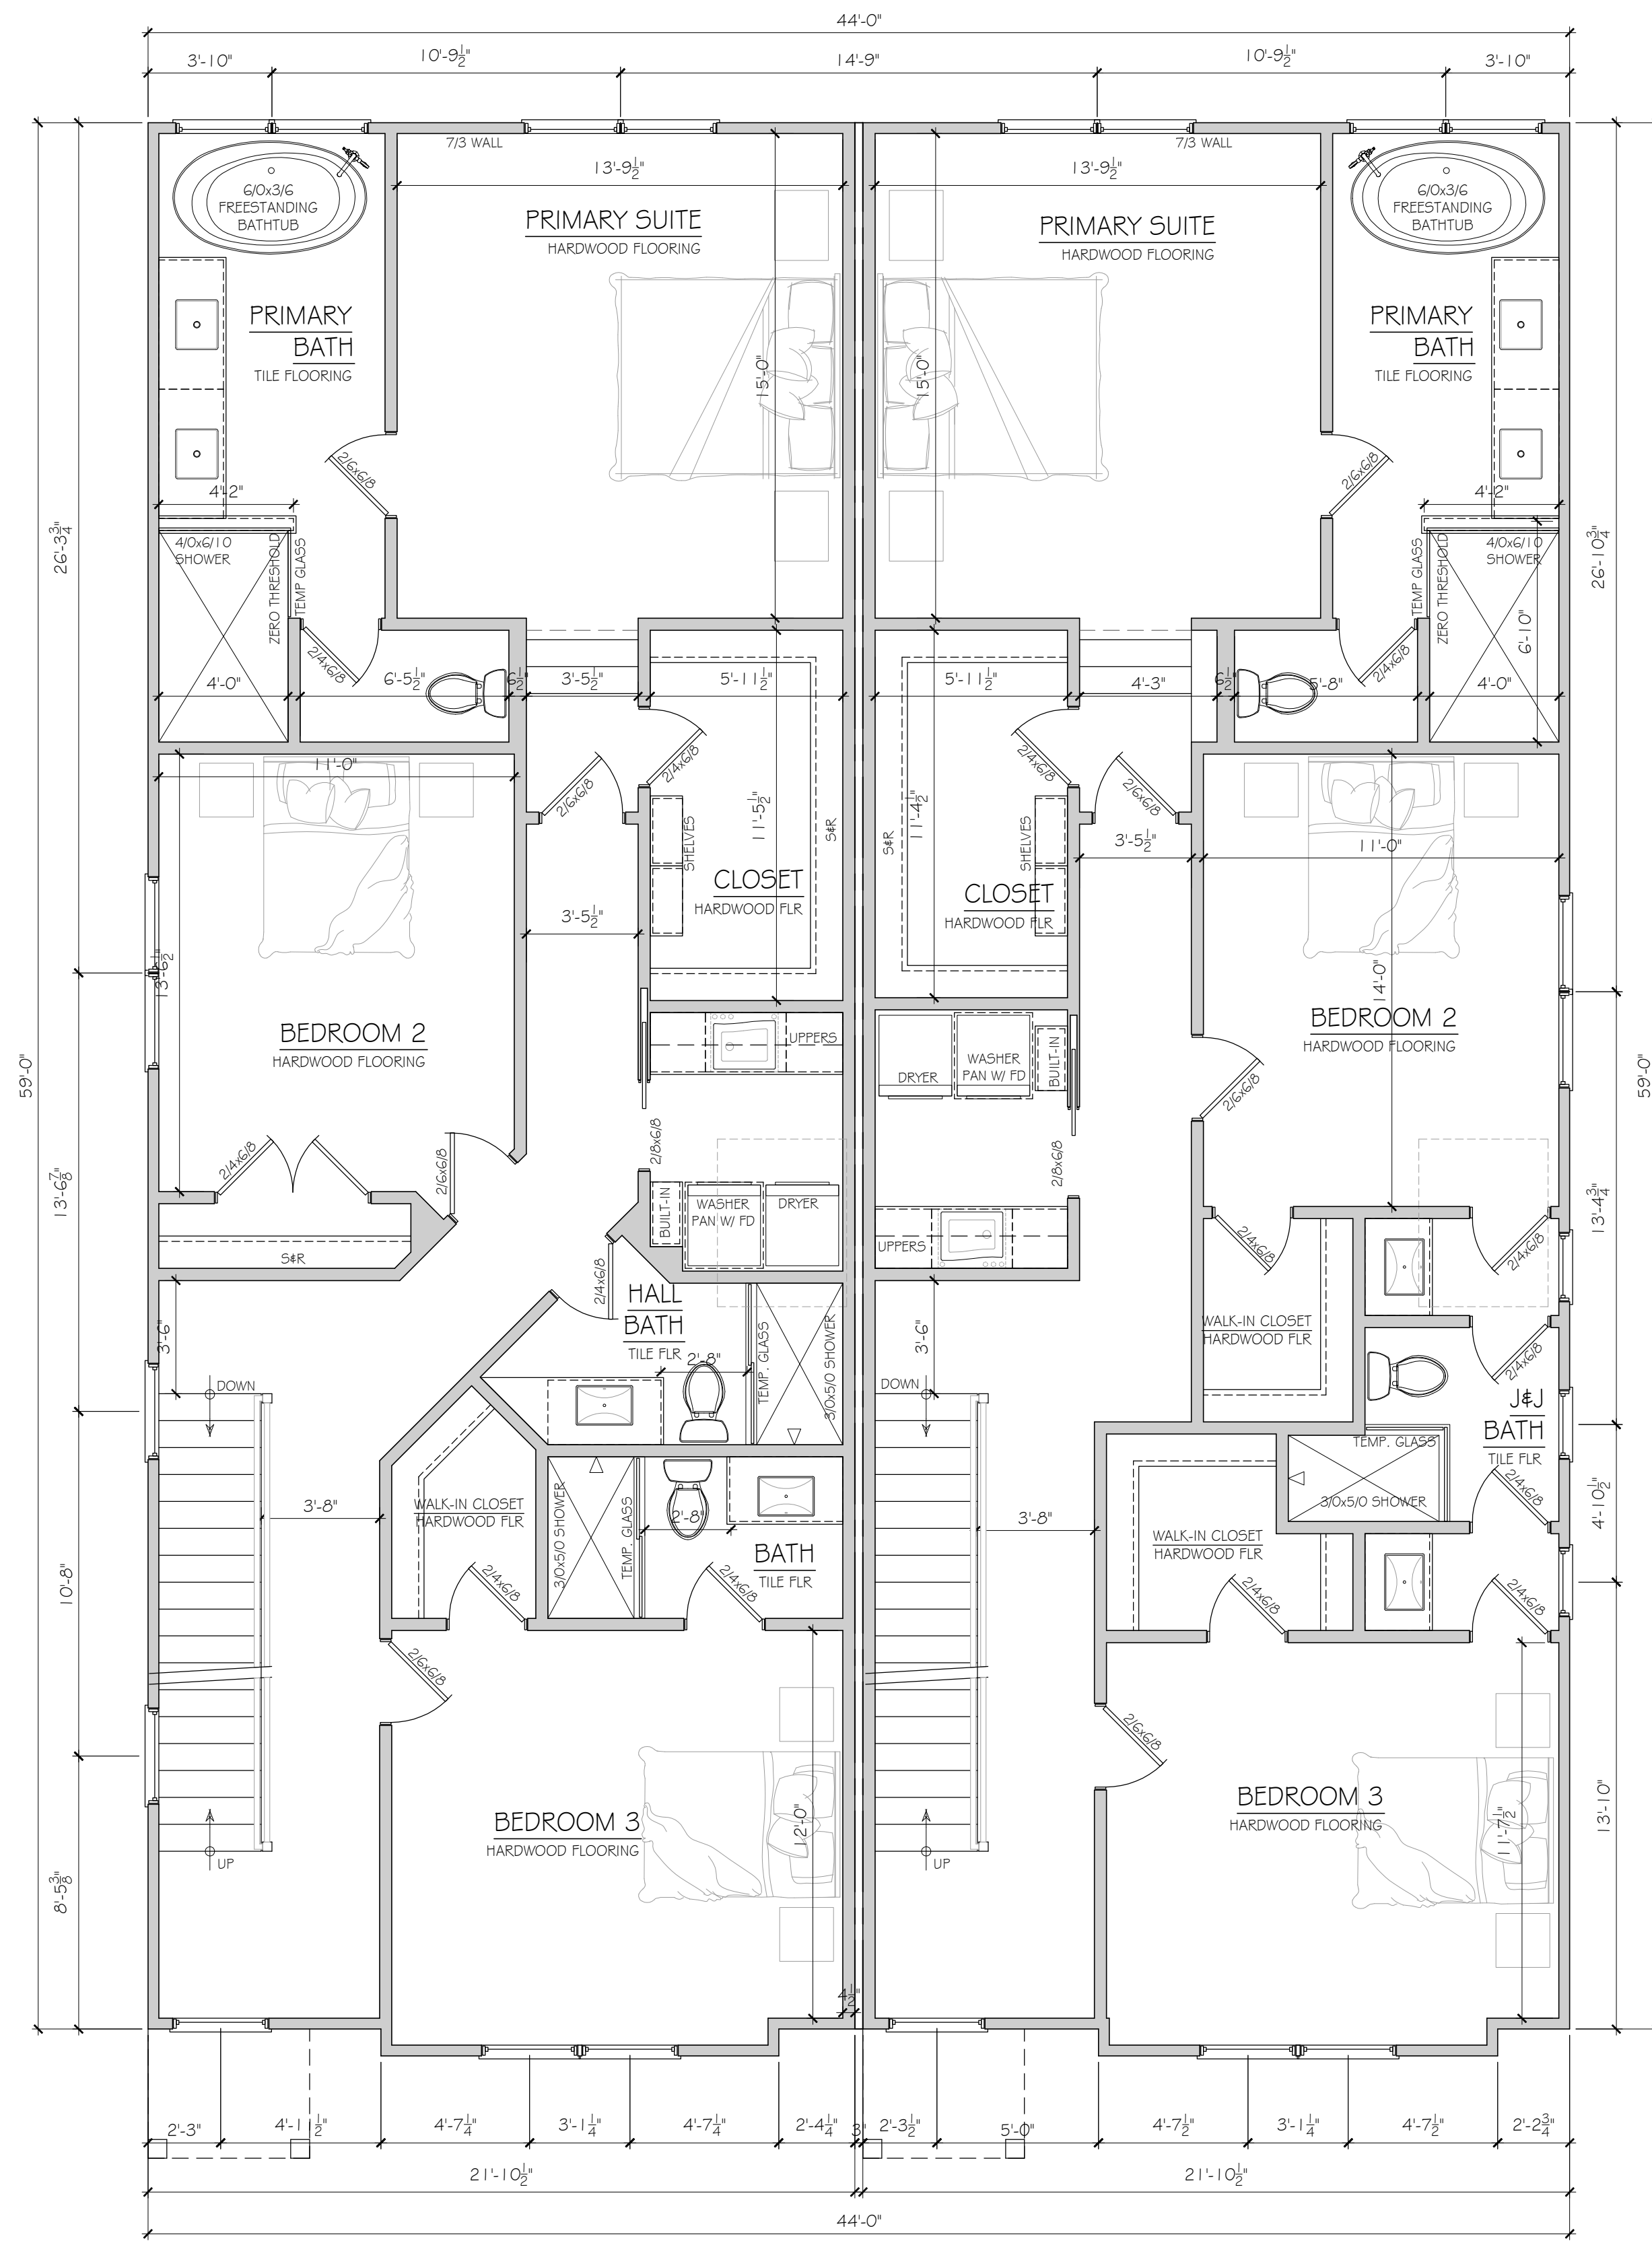

A SECOND FLOOR PLAN 'A'
SCALE: 1/4" = 1'-0"

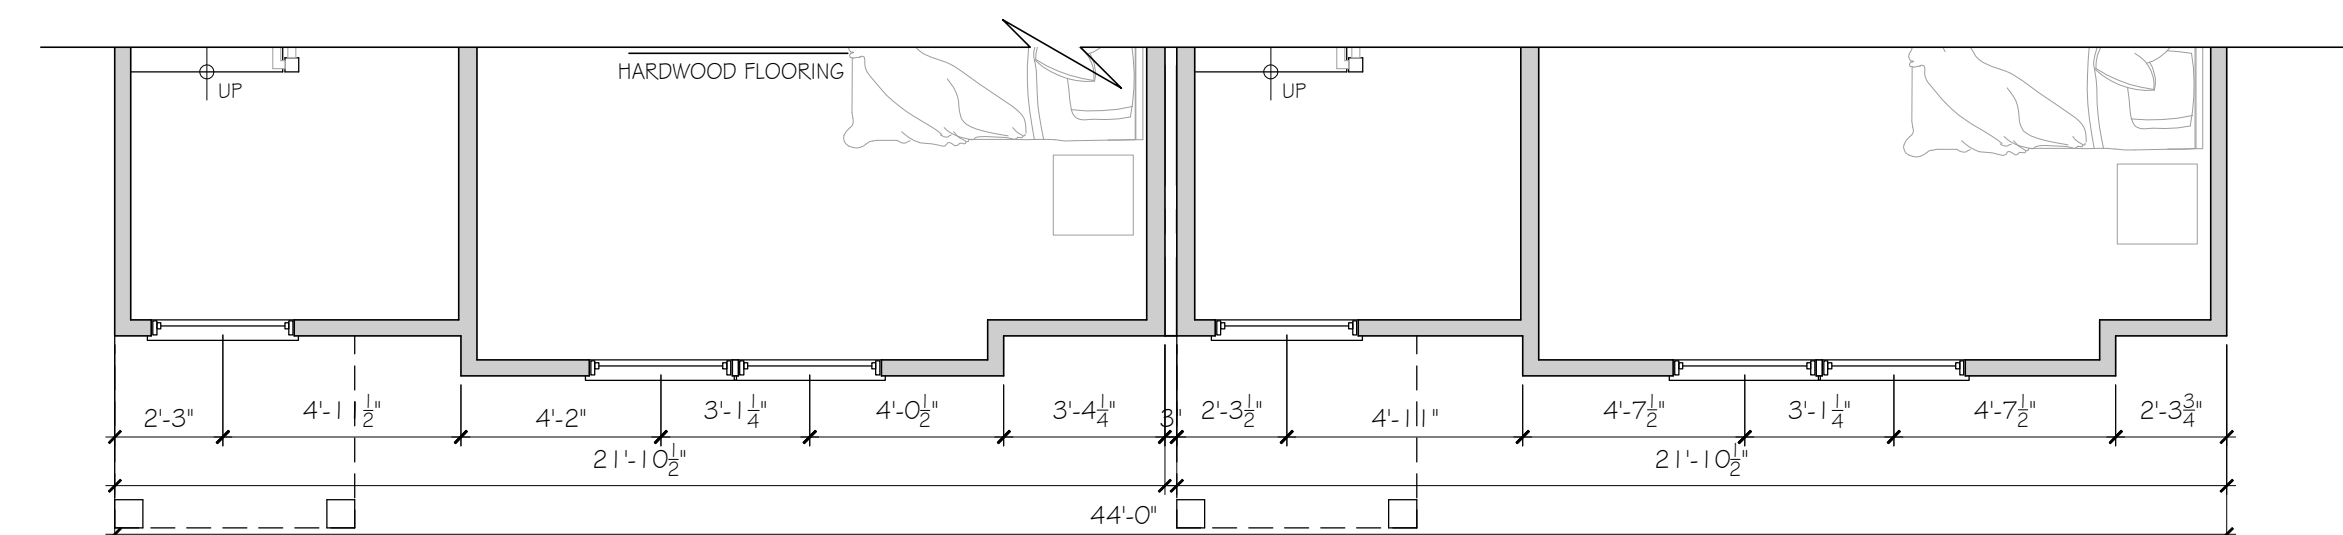

C SECOND FLOOR PLAN 'C'
SCALE: 1/4" = 1'-0"

REDSTART

design • build • live

(630) 305 8230

109 W. JEFFERSON AVENUE

NAPERVILLE, IL

MEYER

DESIGN

630.889.0594

INFO@MEYERDESIGN.NET

© COPYRIGHT 2026
MEYER DESIGN
ALL RIGHTS RESERVED.
This document is an instrument
of service for use with respect
to this project and is the sole
property of Meyer Design. It
may not be copied, reproduced,
altered or reused in whole or
in part without the express
written permission of Meyer
Design.

CLIENT:

Mill & Bauer Duplex
Naperville, Illinois


PROJECT NO:

MD25-167


DATE:	DESCRIPTION:
10-16-2025	SCHEMATIC DESIGN
11-10-2025	DESIGN DEVELOPMENT
12-10-2025	PERMIT DEVELOPMENT
3-20-2026	DESIGN DEVELOPMENT
5-1-2026	DESIGN DEVELOPMENT
6-1-2026	DESIGN DEVELOPMENT
6-26-2026	DESIGN DEVELOPMENT
6-30-2026	DESIGN DEVELOPMENT
7-1-2026	DESIGN DEVELOPMENT
7-8-2026	DESIGN DEVELOPMENT

SHEET NO:

A5

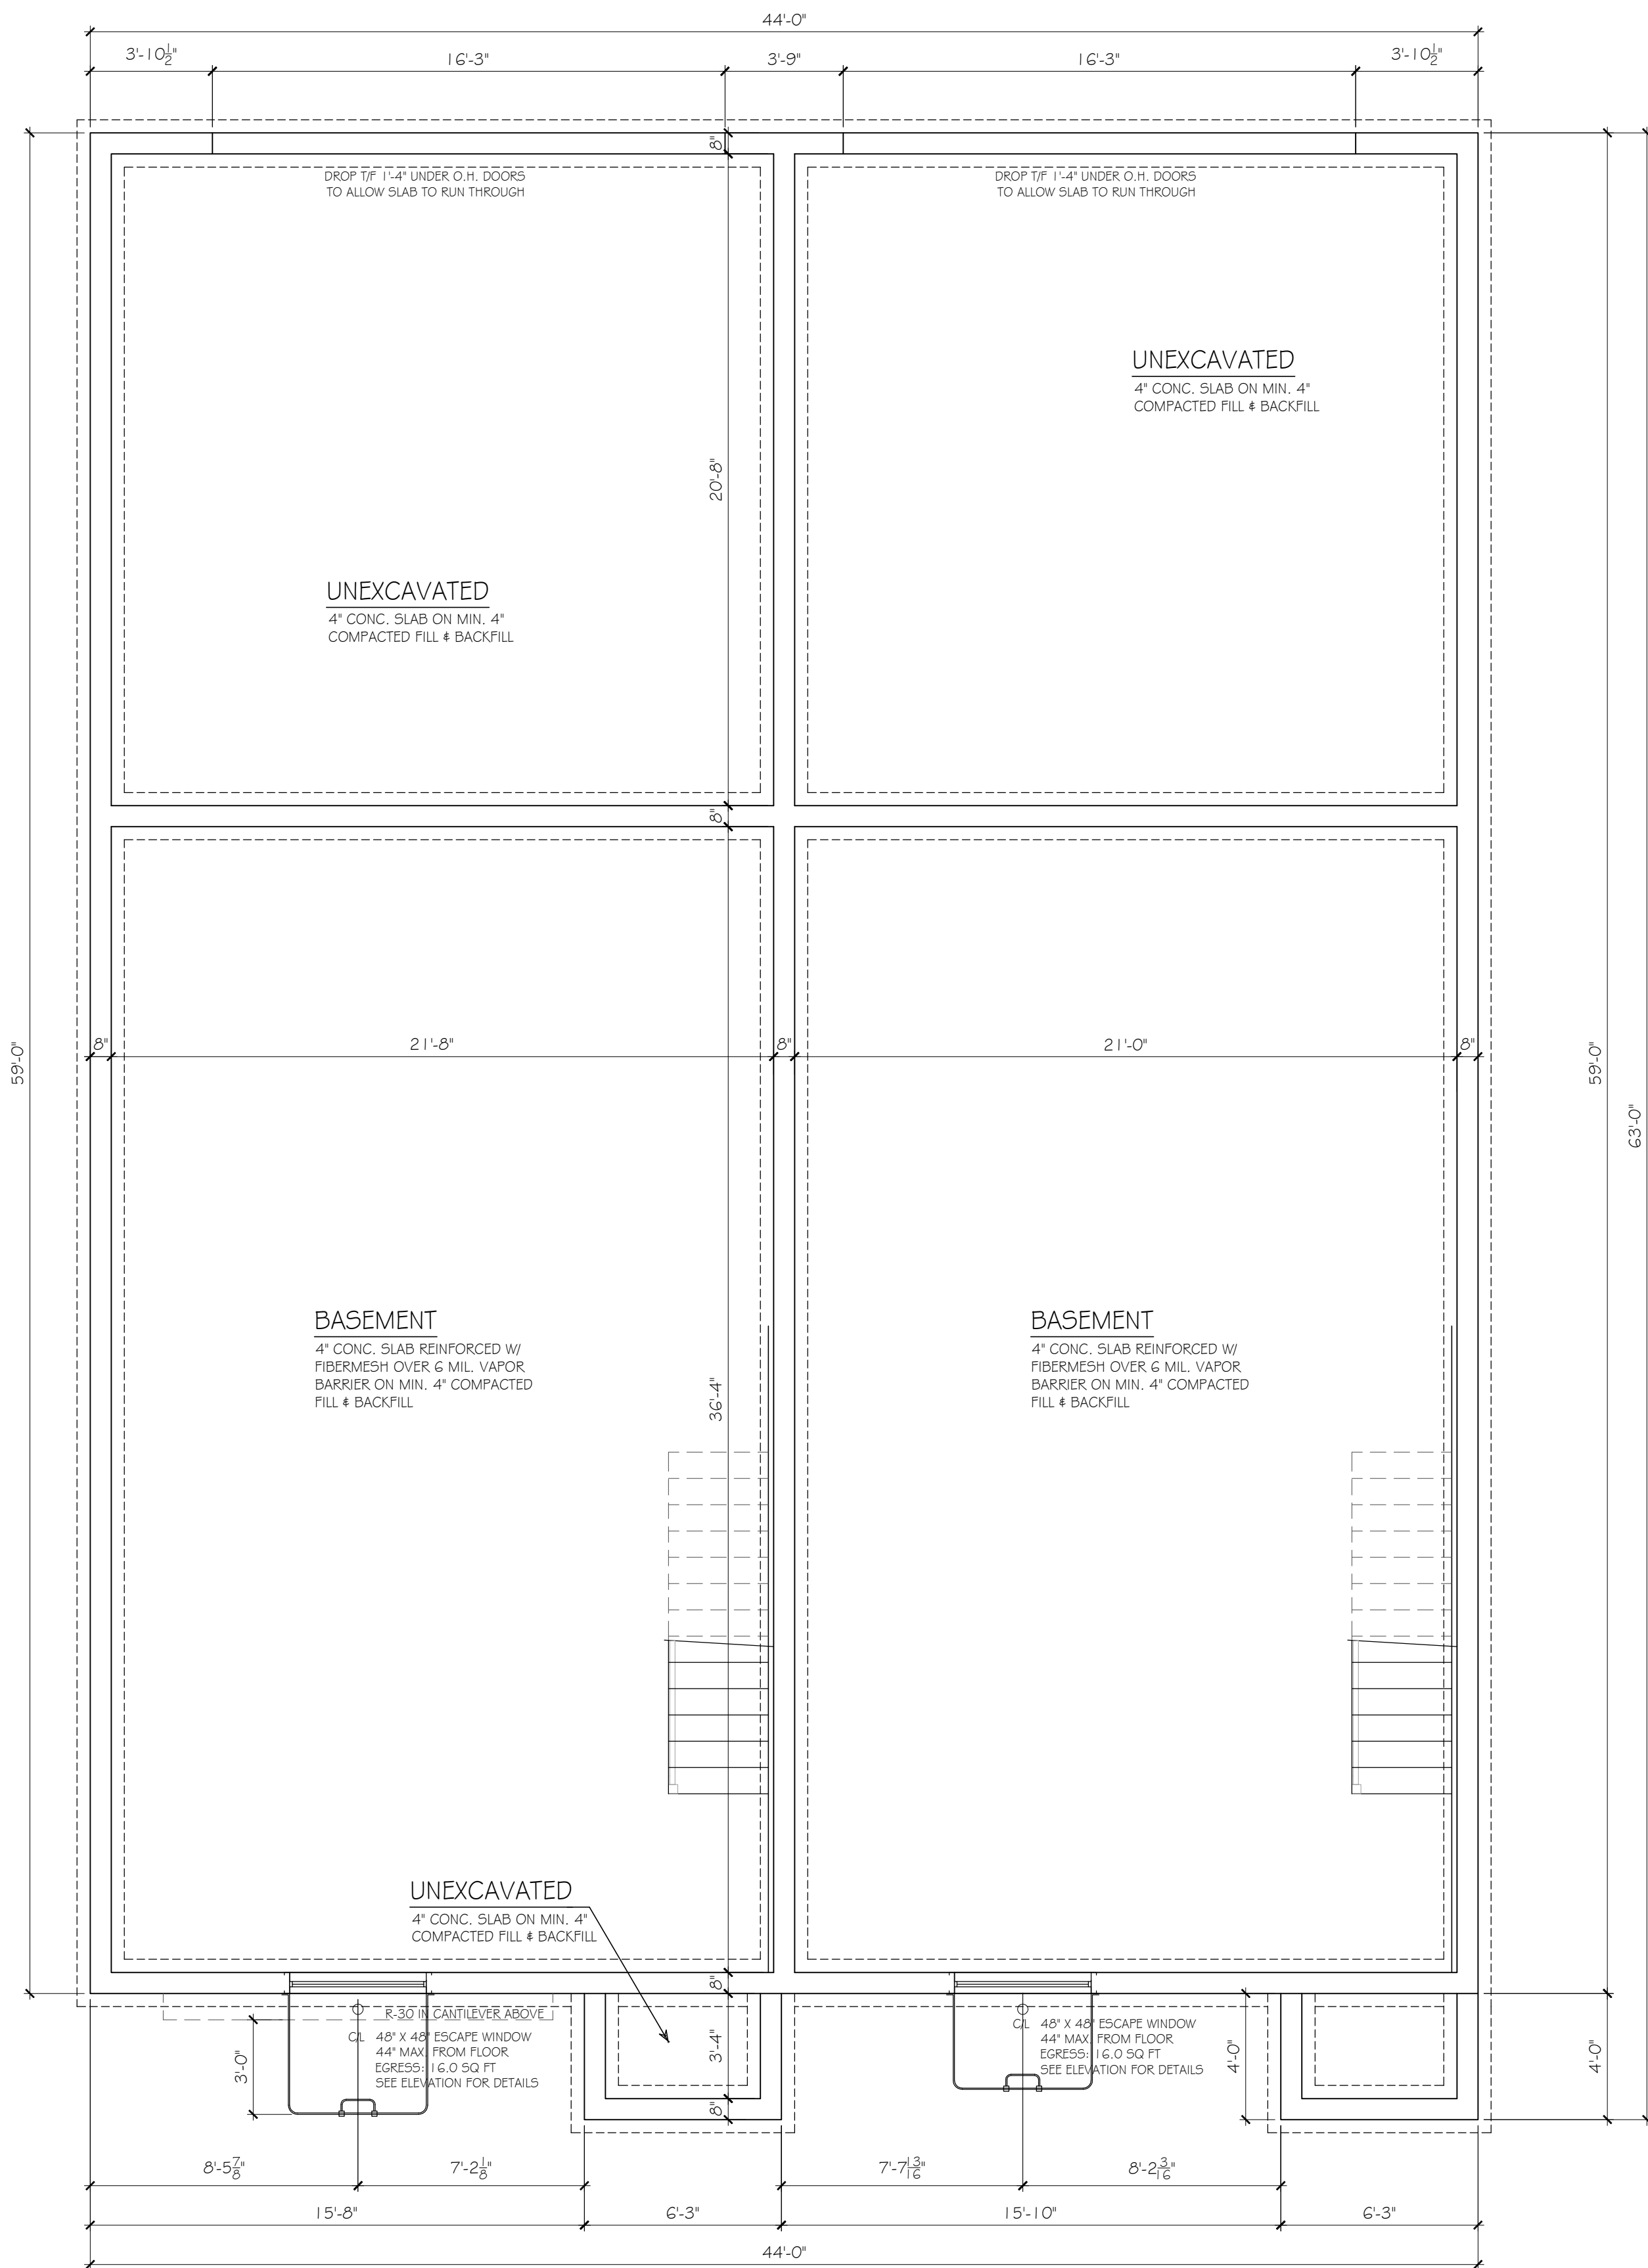

B FOUNDATION PLAN 'B'
SCALE: 1/4" = 1'-0"

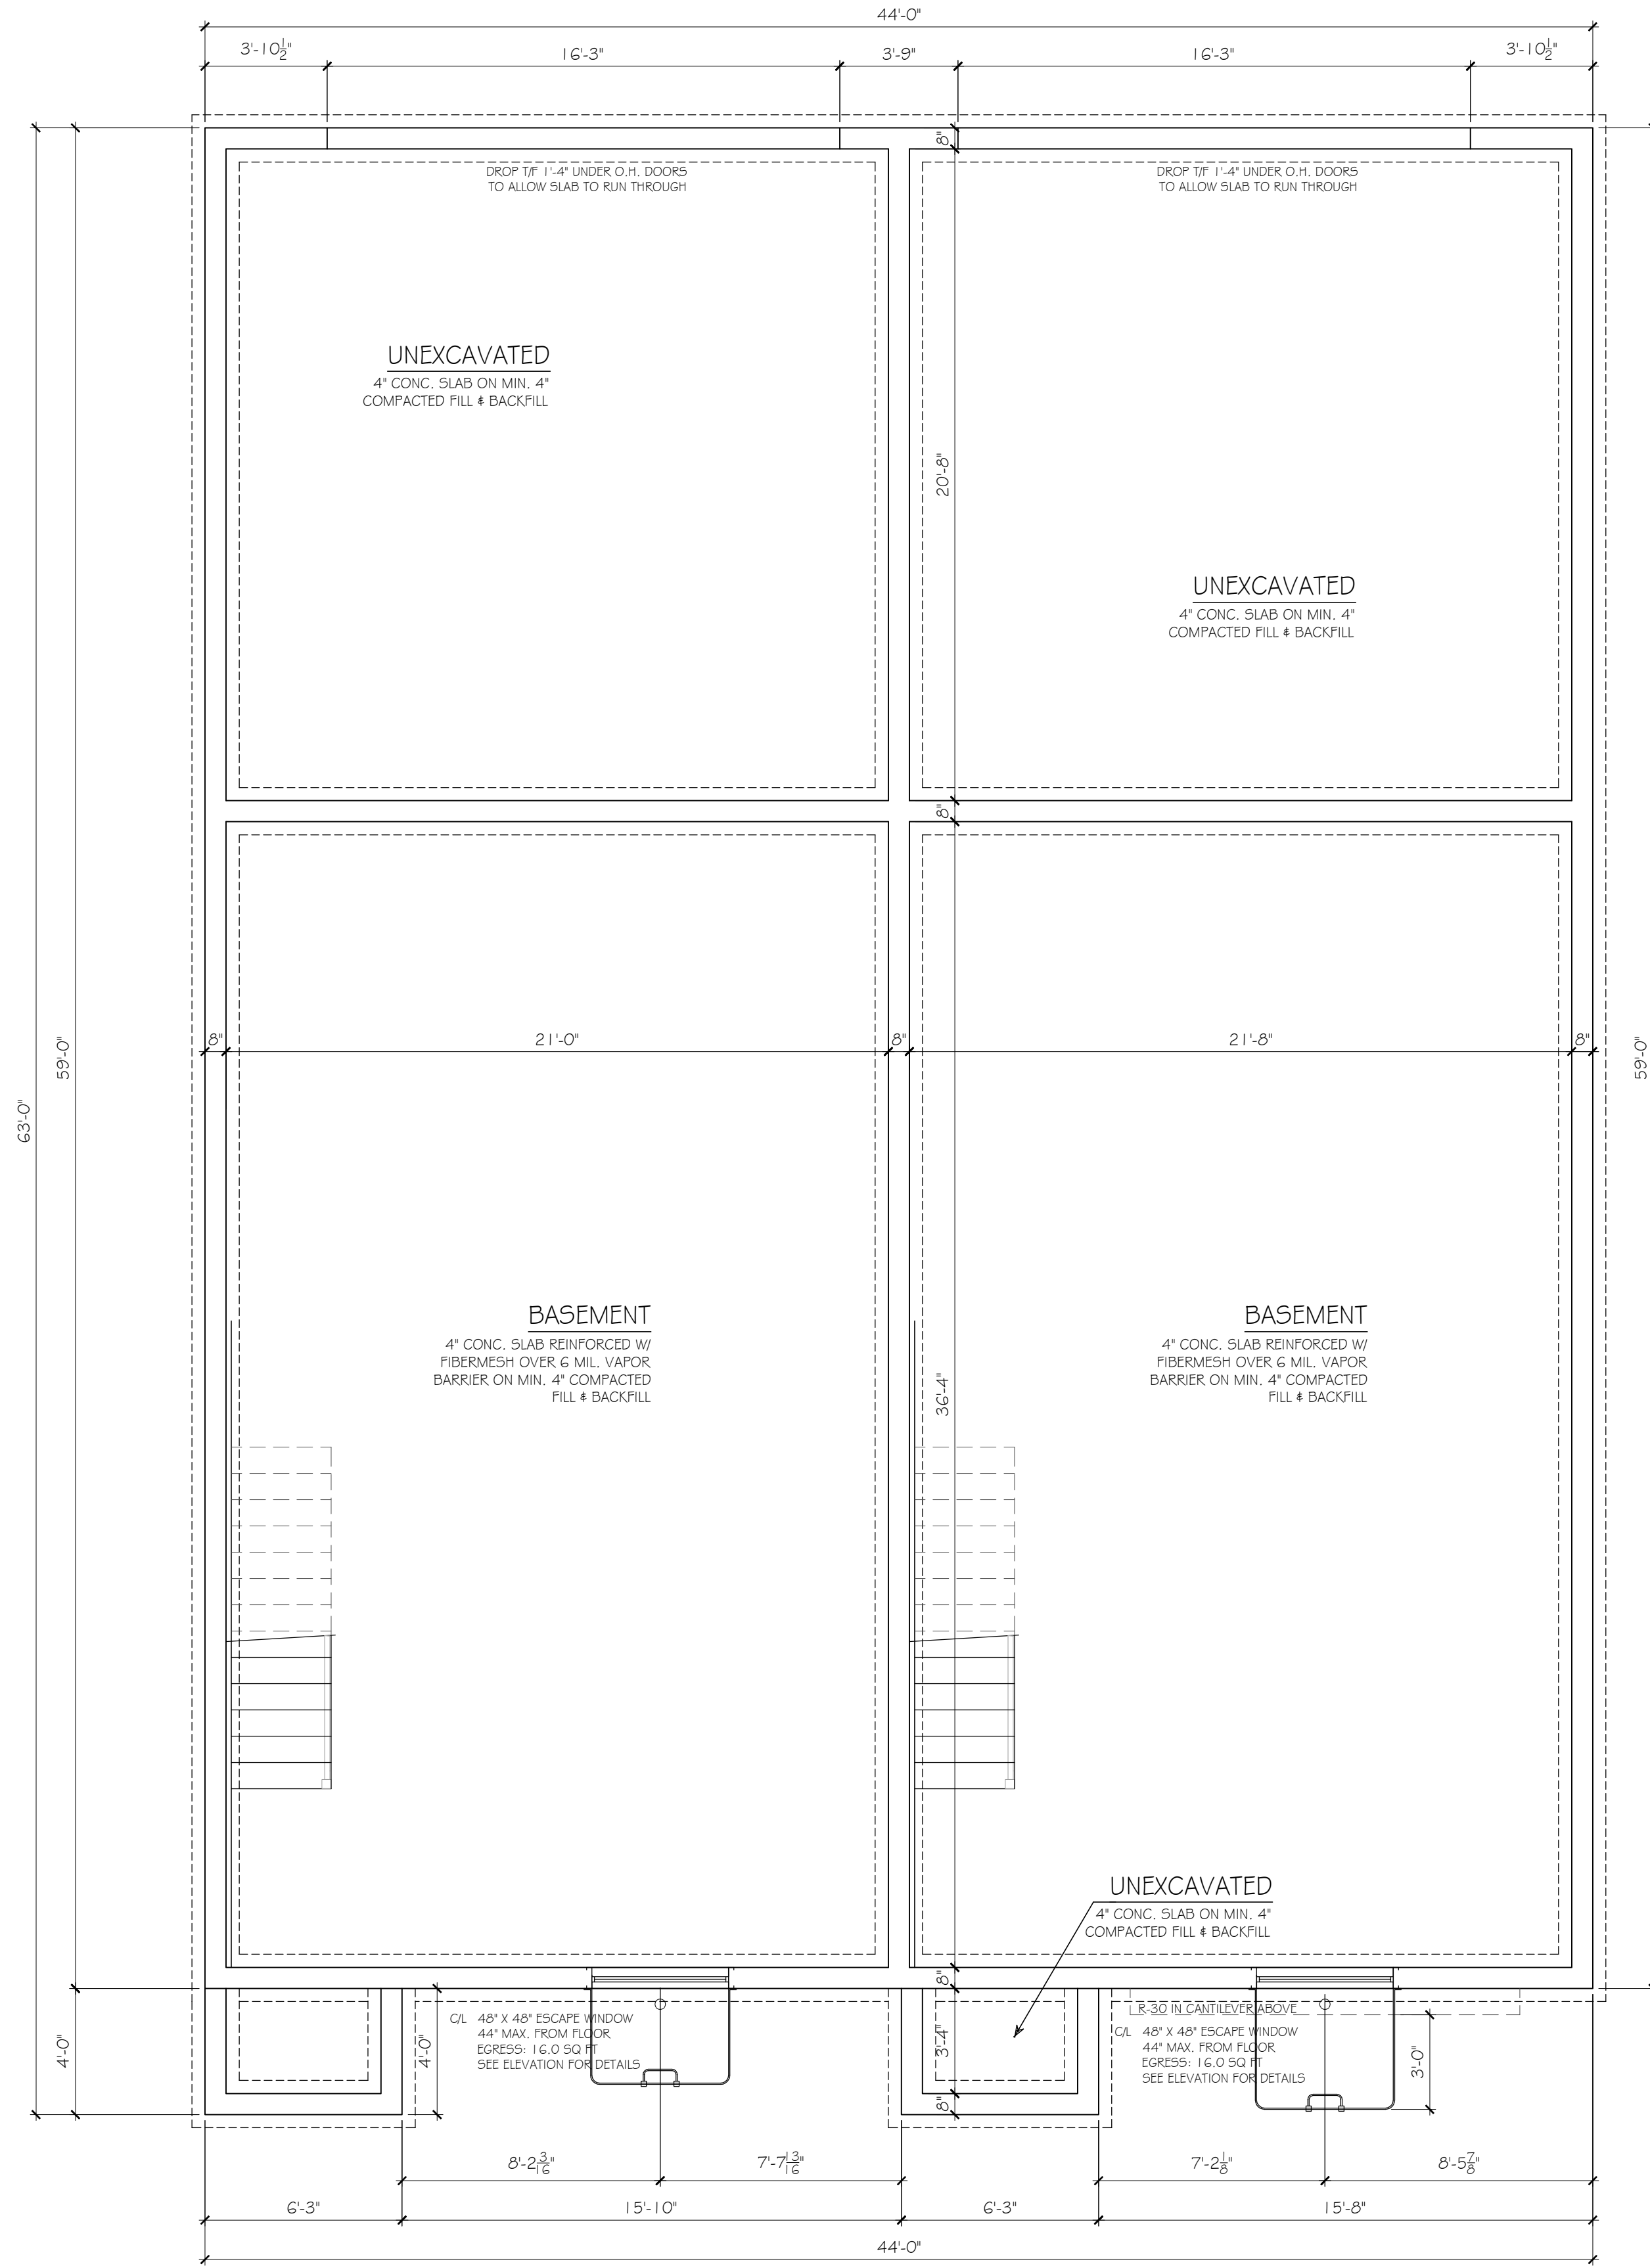

A FOUNDATION PLAN 'A' AND 'C'
SCALE: 1/4" = 1'-0"

REDSTART
design • build • live
(630) 305 8230
109 W. JEFFERSON AVENUE
NAPERVILLE, IL

MEYER
DESIGN
630.889.0591
info@MEYERDESIGN.NET


© COPYRIGHT 2026
MEYER DESIGN
ALL RIGHTS RESERVED.
This document is an instrument
of service for use with respect
to this project and is the sole
property of Meyer Design. It
may not be copied, reproduced,
altered or reused in whole or
in part without the express
written permission of Meyer
Design.

CLIENT:
Mill & Bauer Duplex
Naperville, Illinois


PROJECT NO:
MD25-167

DATE:	DESCRIPTION:
10-16-2025	SCHEMATIC DESIGN
11-10-2025	DESIGN DEVELOPMENT
12-10-2025	DESIGN DEVELOPMENT
3-30-2026	DESIGN DEVELOPMENT
5-1-2026	DESIGN DEVELOPMENT
6-1-2026	DESIGN DEVELOPMENT
6-26-2026	DESIGN DEVELOPMENT
6-30-2026	DESIGN DEVELOPMENT
7-1-2026	DESIGN DEVELOPMENT
7-8-2026	DESIGN DEVELOPMENT


SHEET NO:
A6

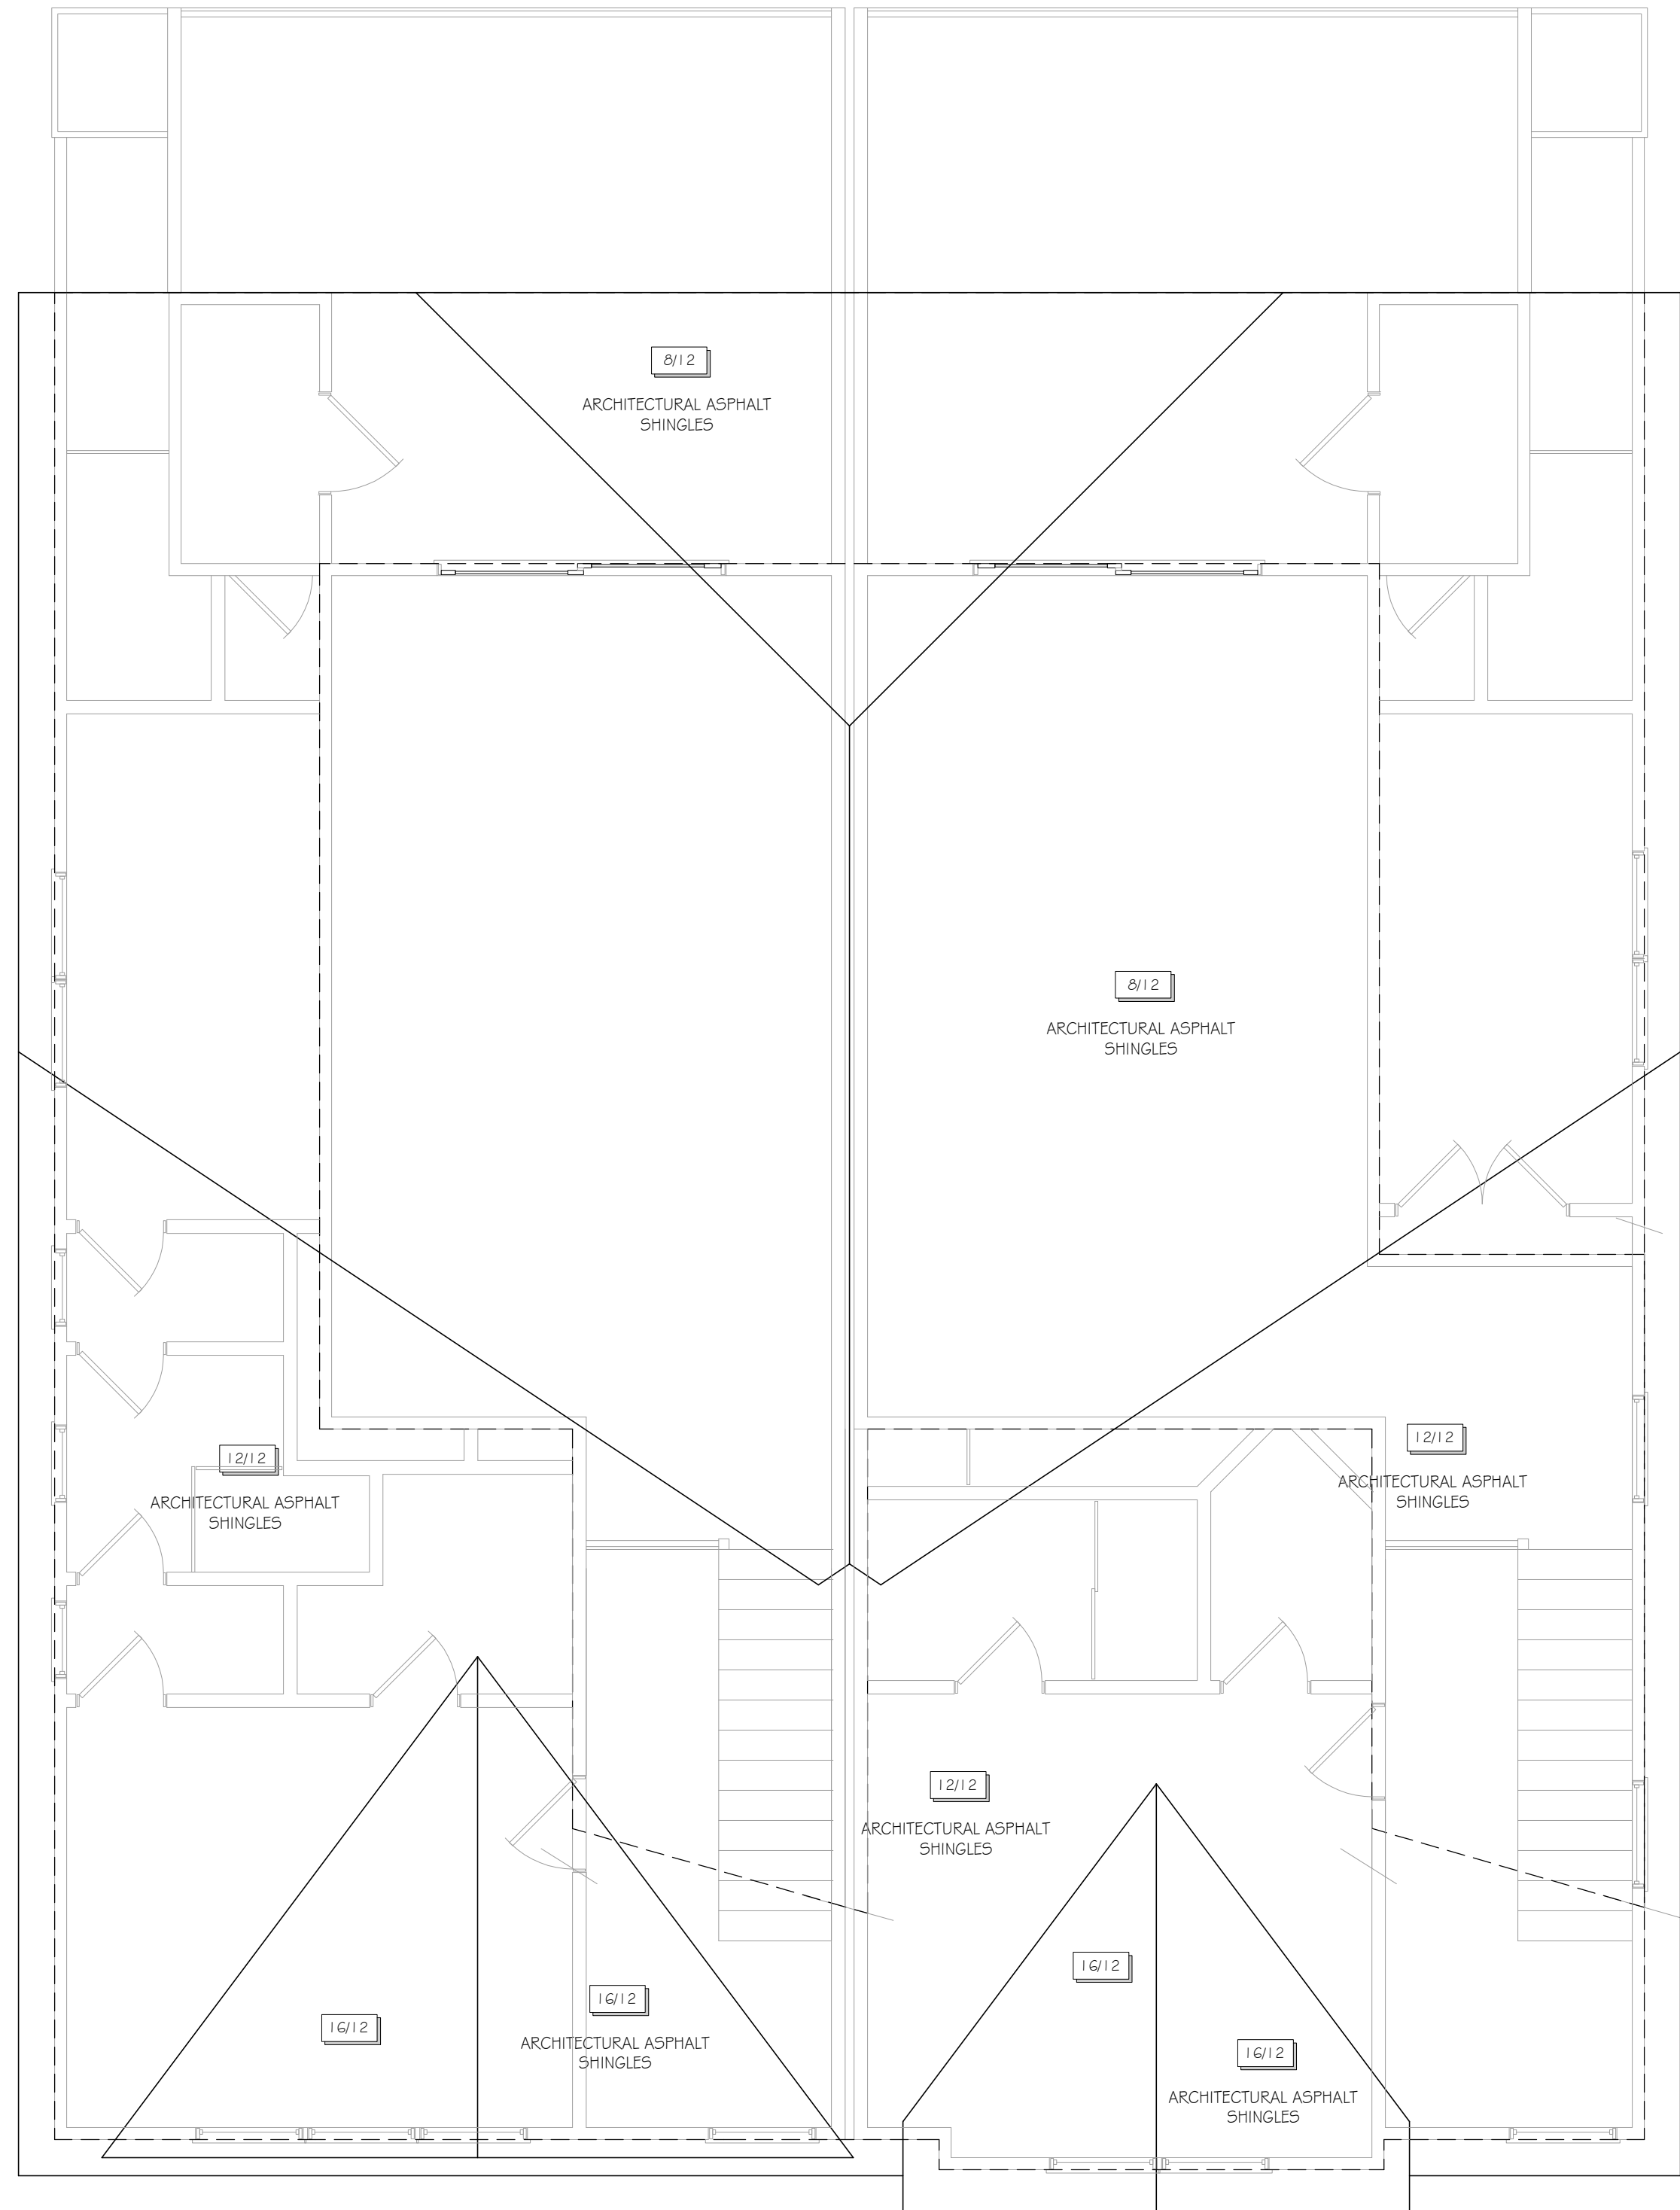


D ROOF PLAN
SCALE: 1/4" = 1'-0"

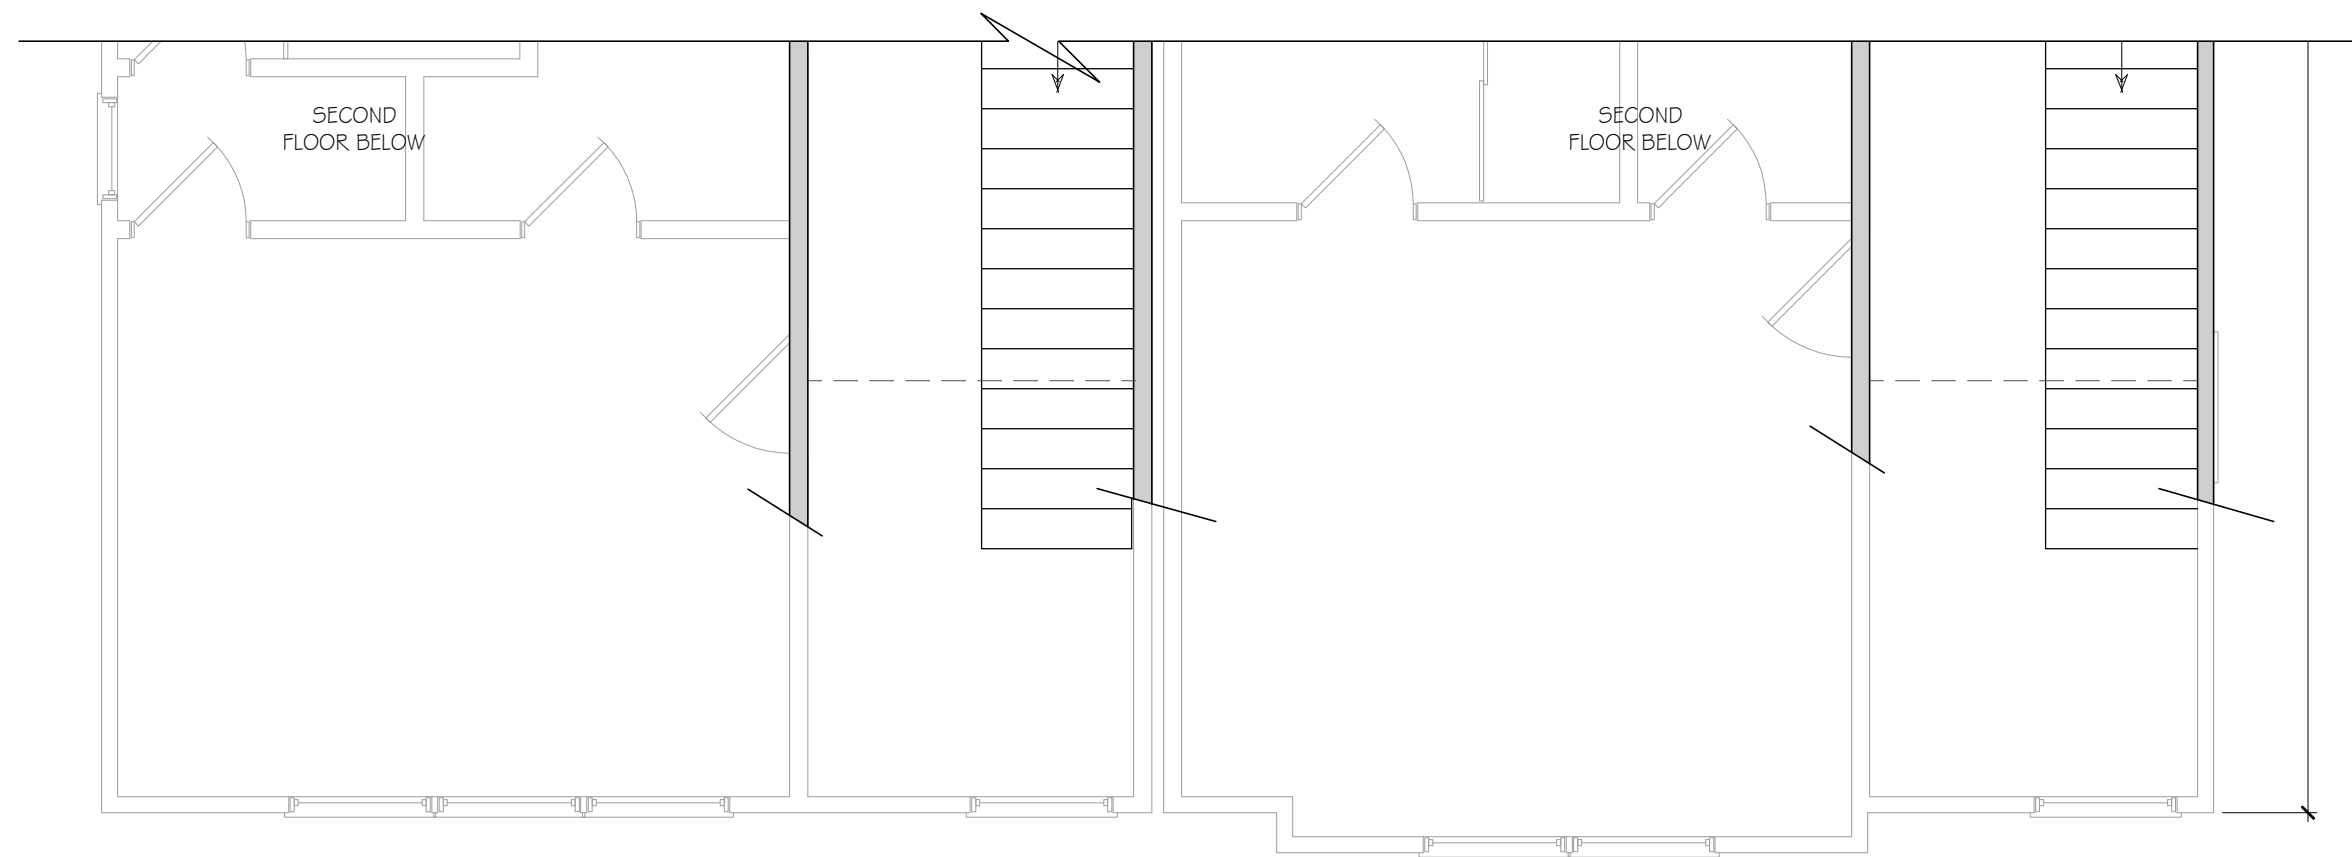

C THIRD FLOOR LOFT PLAN 'C'
SCALE: 1/4" = 1'-0"

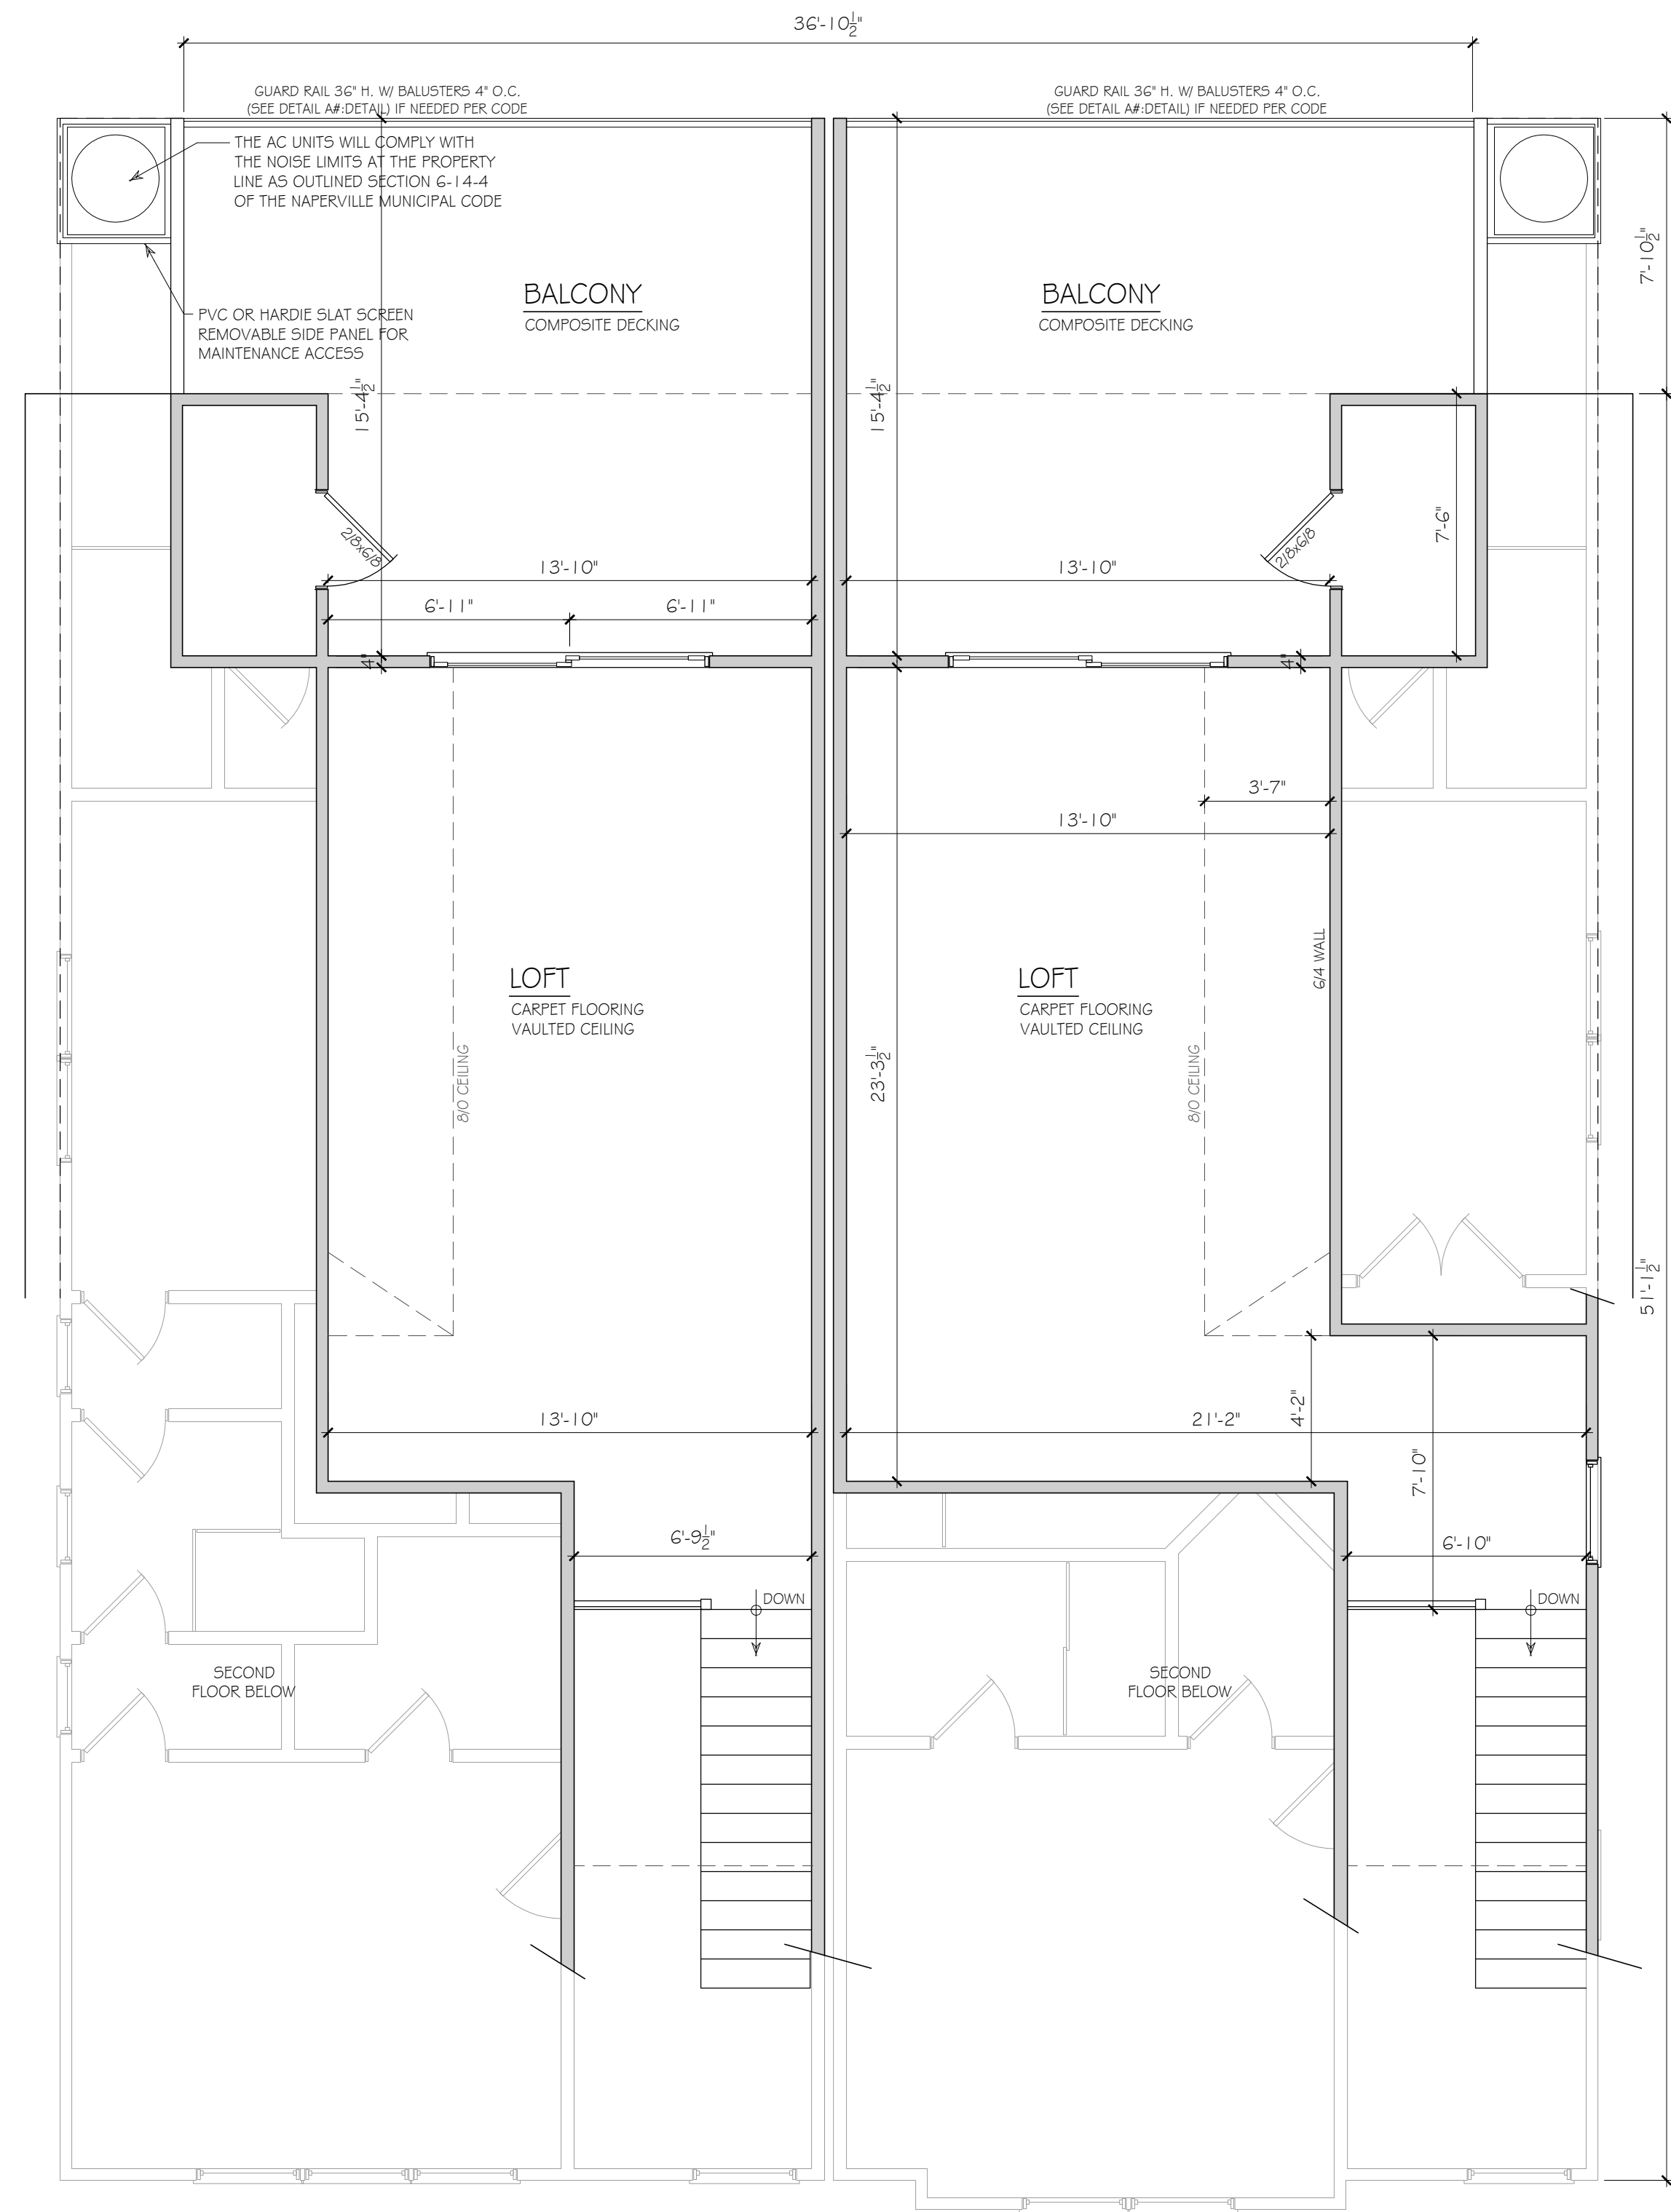

A THIRD FLOOR LOFT PLAN 'A'
SCALE: 1/4" = 1'-0"

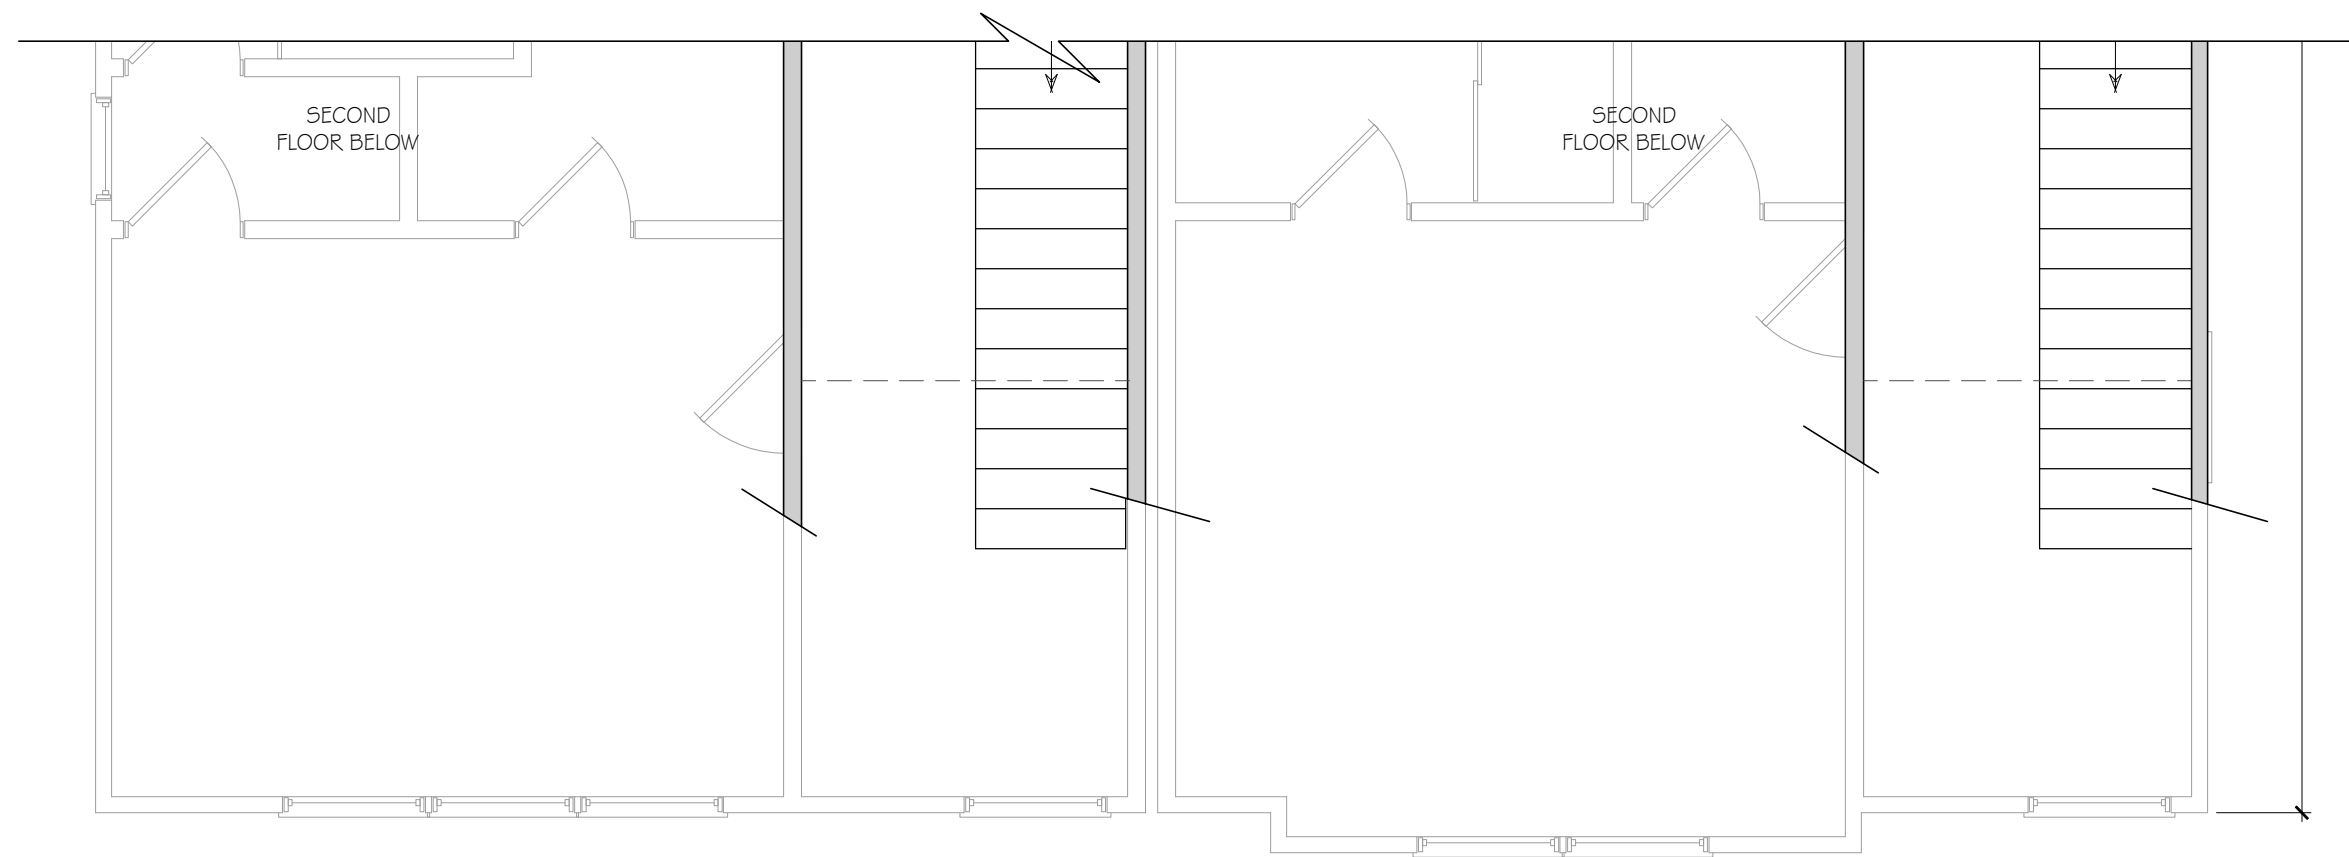

B THIRD FLOOR LOFT PLAN 'B'
SCALE: 1/4" = 1'-0"



REDSTART

design • build • live

(630) 305 8230

109 W. JEFFERSON AVENUE

NAPERVILLE, IL

MEYER

DESIGN

630.889.0594

INFO@MEYERDESIGN.NET

© COPYRIGHT 2026
MEYER DESIGN
ALL RIGHTS RESERVED.
This document is an instrument
of service for use with respect
to this project and is the sole
property of Meyer Design. It
may not be copied, reproduced,
altered or reused in whole or
in part without the express
written permission of Meyer
Design.

CLIENT:

Mill & Bauer Duplex
Naperville, Illinois

PROJECT NO:

MD25-167

DATE:	DESCRIPTION:
10-16-2025	SCHEMATIC DESIGN
11-10-2025	DESIGN DEVELOPMENT
12-15-2025	DESIGN DEVELOPMENT
3-30-2026	DESIGN DEVELOPMENT
5-1-2026	DESIGN DEVELOPMENT
6-1-2026	DESIGN DEVELOPMENT
6-26-2026	DESIGN DEVELOPMENT
6-30-2026	DESIGN DEVELOPMENT
7-1-2026	DESIGN DEVELOPMENT
7-8-2026	DESIGN DEVELOPMENT

SHEET NO:

A7

Monterey Taupe

JAMES HARDIE LIGHT MIST

*STANDARD STATEMENT COLLECTION COLOR

JAMES HARDIE MONTEREY TAUPE

*STANDARD STATEMENT COLLECTION COLOR

Light Mist

Timber Bark

JAMES HARDIE NAVAJO BEIGE

*STANDARD STATEMENT COLLECTION COLOR

JAMES HARDIE TIMBER BARK

*STANDARD STATEMENT COLLECTION COLOR

Navajo Beige

Mountain Sage

JAMES HARDIE COBBLE STONE

*STANDARD STATEMENT COLLECTION COLOR

JAMES HARDIE MOUNTAIN SAGE

*STANDARD STATEMENT COLLECTION COLOR

Cobble Stone



A

STREET SCAPE PERSPECTIVE VIEW

SCALE: NONE

STANDARD STATEMENT COLOR SELECTION CAN BE SEEN HERE: <https://www.jameshardie.com/statement-collection-colors/>

NOTE: DIGITAL COLORS MAY VARY SLIGHTLY FROM ACTUAL PHYSICAL MATERIALS DUE TO LIGHTING AND SCREEN CALIBRATION. THESE ELEVATIONS ARE FOR THE PURPOSES OF SHOWING COLOR ONLY. SEE APPROVED ELEVATIONS ON SHEETS A1 THROUGH A3 FOR ALL OTHER DESIGN REQUIREMENTS

REDSTART

design • build • live

(630) 305 8230

109 W. JEFFERSON AVENUE

NAPERVILLE, IL

MEYER

DESIGN

630.889.0594

info@MEYERDESIGN.NET

© COPYRIGHT 2026
MEYER DESIGN
ALL RIGHTS RESERVED.
This document is an instrument of service for use with respect to this project and is the sole property of Meyer Design. It may not be copied, reproduced, altered or reused in whole or in part without the express written permission of Meyer Design.

CLIENT:

Mill & Bauer Duplex
Naperville, Illinois

PROJECT NO:

MD25-167

DATE:	DESCRIPTION:
10-16-2025	SCHEMATIC DESIGN
11-10-2025	DESIGN DEVELOPMENT
12-01-2025	DESIGN DEVELOPMENT
1-13-2026	DESIGN DEVELOPMENT
3-20-2026	DESIGN DEVELOPMENT
5-1-2026	DESIGN DEVELOPMENT
6-1-2026	DESIGN DEVELOPMENT
6-26-2026	DESIGN DEVELOPMENT
6-30-2026	DESIGN DEVELOPMENT
7-1-2026	DESIGN DEVELOPMENT
7-8-2026	DESIGN DEVELOPMENT

SHEET NO:

A8