



METAL CANOPY




1 SOUTH ELEVATION  
SCALE: 1/8"=1'-0"



BRICK



COMPOSITE DECKING

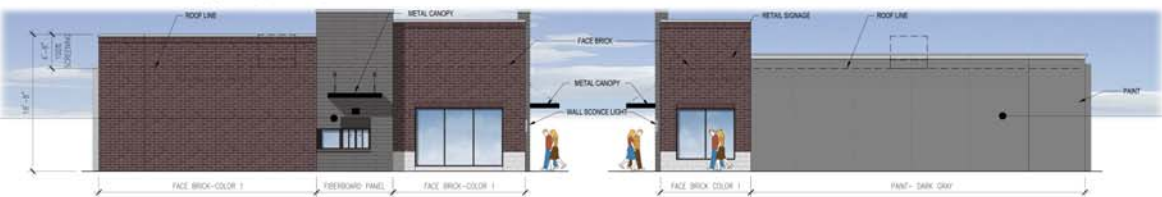

2 WEST ELEVATION  
SCALE: 1/8"=1'-0"




PAINT

3 EAST ELEVATION  
SCALE: 1/8"=1'-0"



4 NORTH ELEVATION  
SCALE: 1/8"=1'-0"

TENTANT	SIGN TABLE ALLOWANCE							
	NORTH		EAST		SOUTH		WEST	
	FACADE (L.F.)	ALLOWABLE (L.F.)	FACADE (L.F.)	ALLOWABLE (L.F.)	FACADE (L.F.)	ALLOWABLE (L.F.)	FACADE (L.F.)	ALLOWABLE (L.F.)
A	N/A	N/A	N/A	N/A	89.10'	89.9	50% of allowable	29.9
B	N/A	N/A	N/A	N/A	18'-0"	25.25	N/A	N/A
C	N/A	N/A	N/A	N/A	21'-0"	12.25	N/A	N/A
D	N/A	N/A	50% of allowable	29.1	89.7'	88.2	N/A	N/A
	Sub-total	0	Sub-total	29.1	Sub-total	179.6	Sub-total	29.9

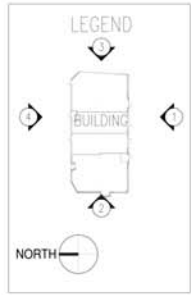

DEVELOPER:

Vequity  
400 N. State  
Suite 400  
Chicago, IL 60654  
312-965-0987  
Email info@vequity.com  
www.vequity.com



ARCHITECT:

ILEKIS ASSOCIATES  
Architects • Planners  
223 W. Jackson, Ste 1000  
Chicago, Illinois 60606  
312-419-0009  
Fax 312-899-0965  
Email info@ilekis.com  
www.ilekis.com  
Architect of Record

RETAIL BUILDING  
215 E OGDEN  
NAPERVILLE, IL 60563

REVISIONS

NO.	DATE	DESCRIPTION

12/02/16 CITY SUBMISSION  
DRAWN BY: ILEKIS ASSOCIATES  
SCALE: SEE PLAN  
JOB: ---  
FILE: 1614-16

PROPOSED ELEVATIONS

DRAWING NO.

**A2.1**