



2 SITE PLAN
3/16" = 1'-0"

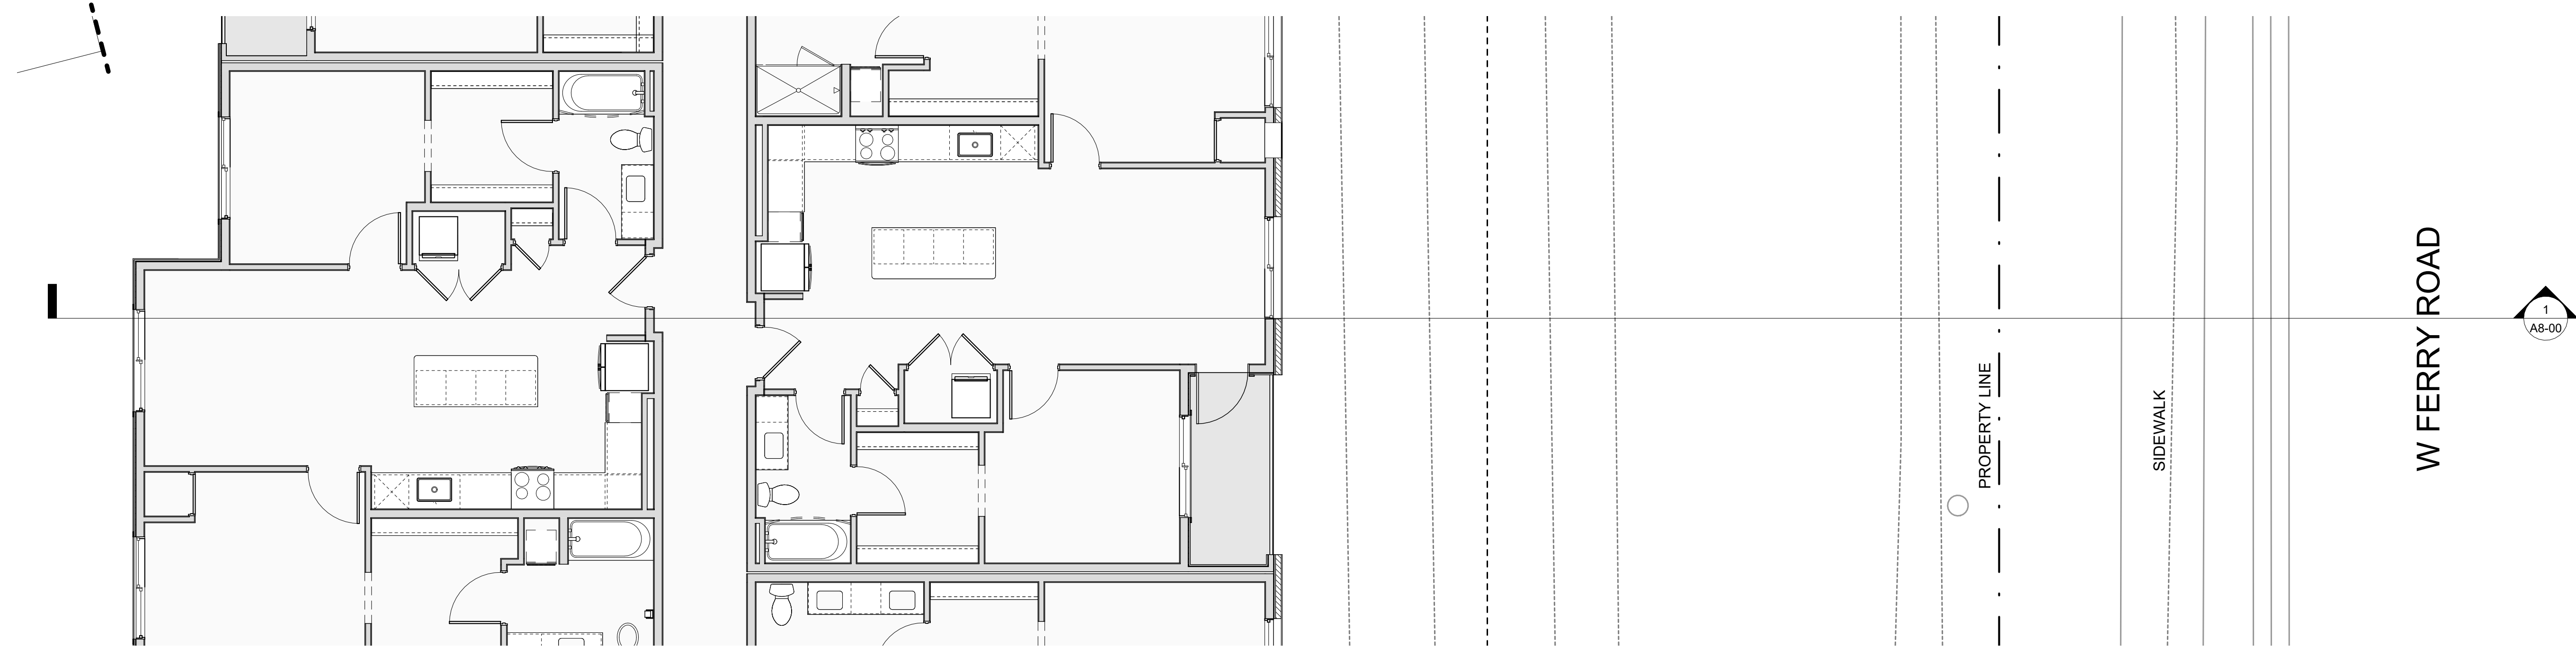

1 SIGHT LINE SECTION
3/16" = 1'-0"

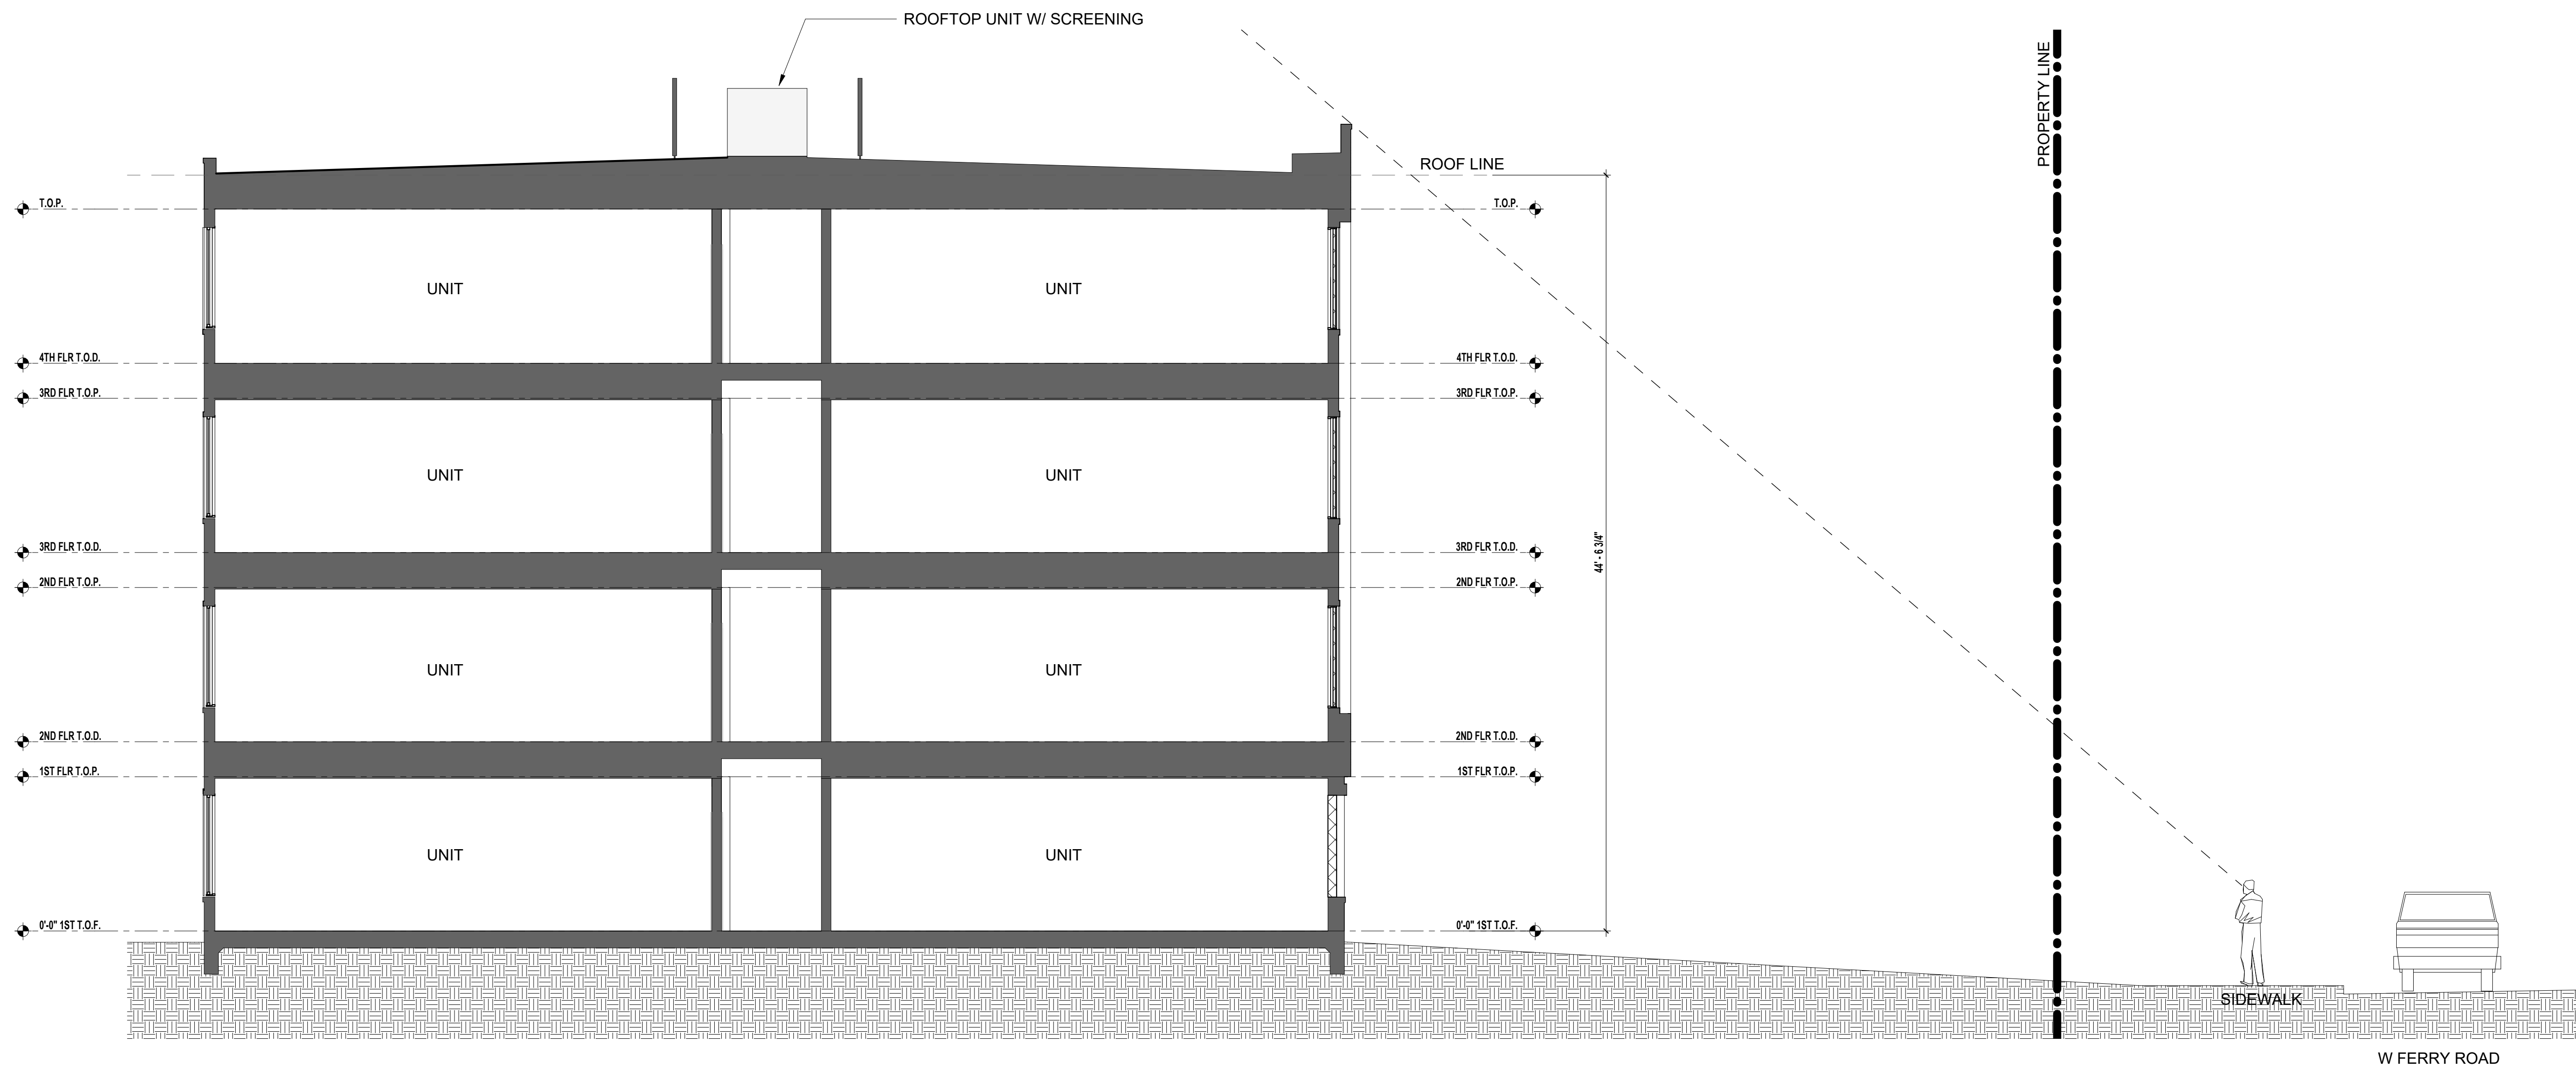

REVISIONS

CITY GATE II APARTMENTS
APARTMENT UNITS IN NAPERVILLE, IL

HECK
ARCHITECTS
4595 EXCEL PKWY ADDISON, TX 75001
214.520.8878
heck.com

DATE
06/16/2026
PROJECT
24190
SHEET NUMBER
A8-00
SIGHT LINE SECTION

COPYRIGHT © HECK Architects ALL RIGHTS RESERVED