



FILE NAME: Y:\KARIS\240581 POR & BOD\030 BIM & CAD\02 AUTOCAD PROJECT FILES\04 ARCH\A-201 - EXTERIOR ELEVATIONS_NAPERVILLE-BACKUP.DWG
PLOT DATE: 9/26/2025 12:45 PM

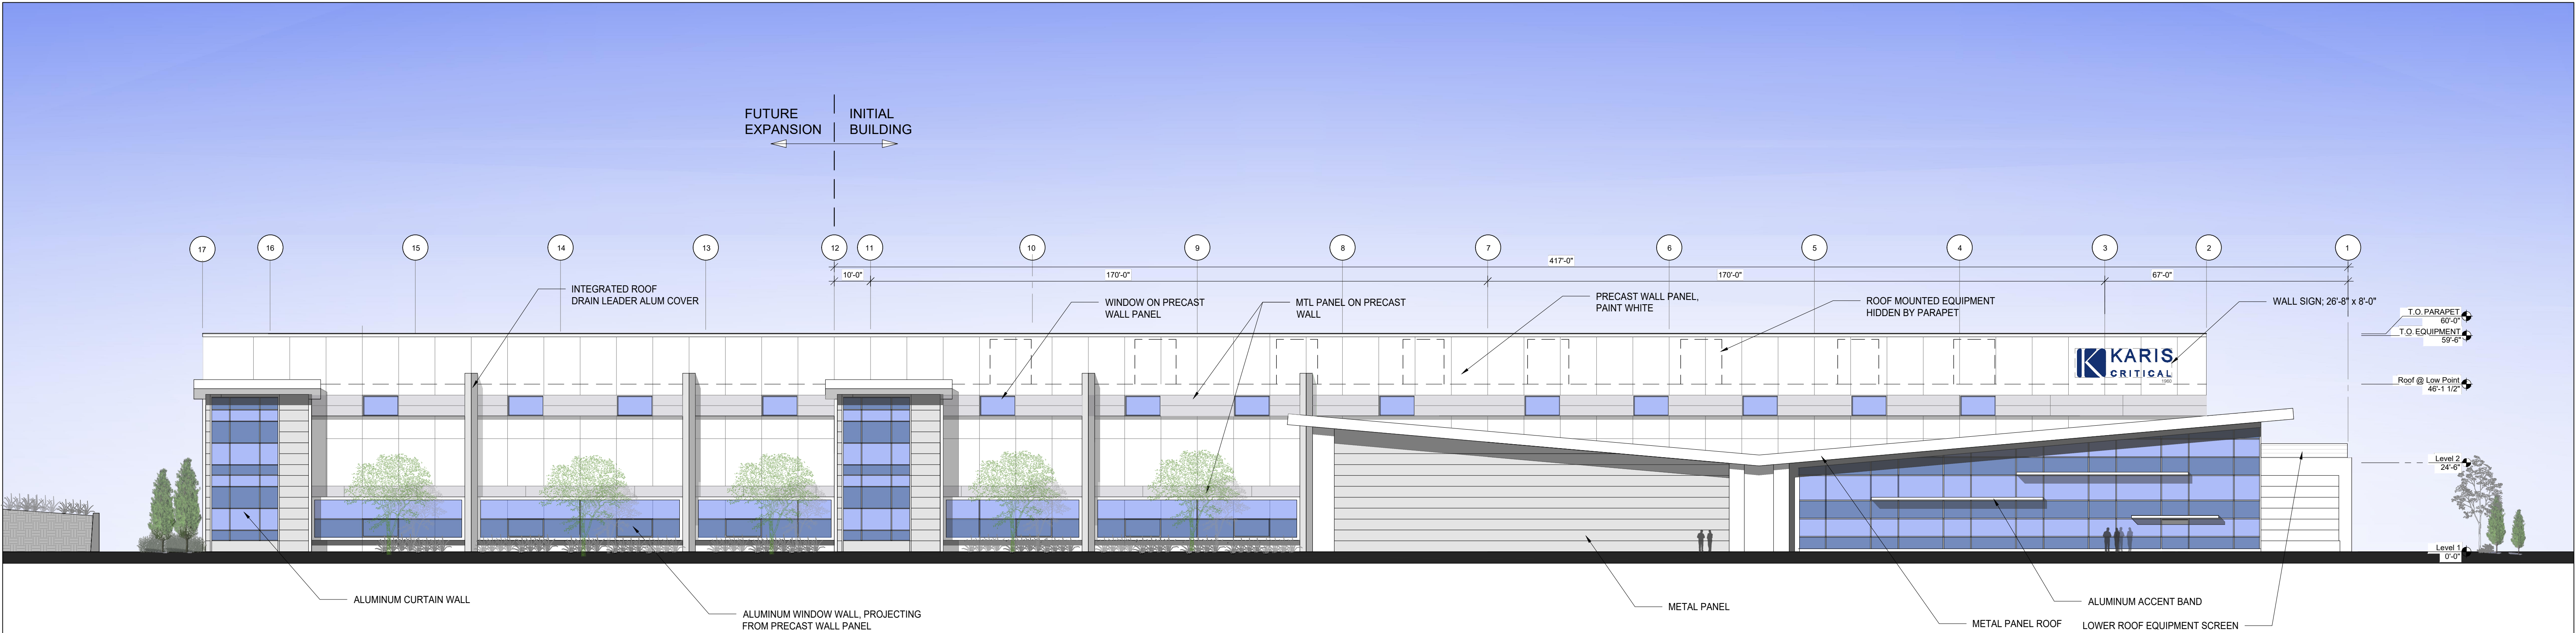


1 SOUTH ELEVATION
1:250

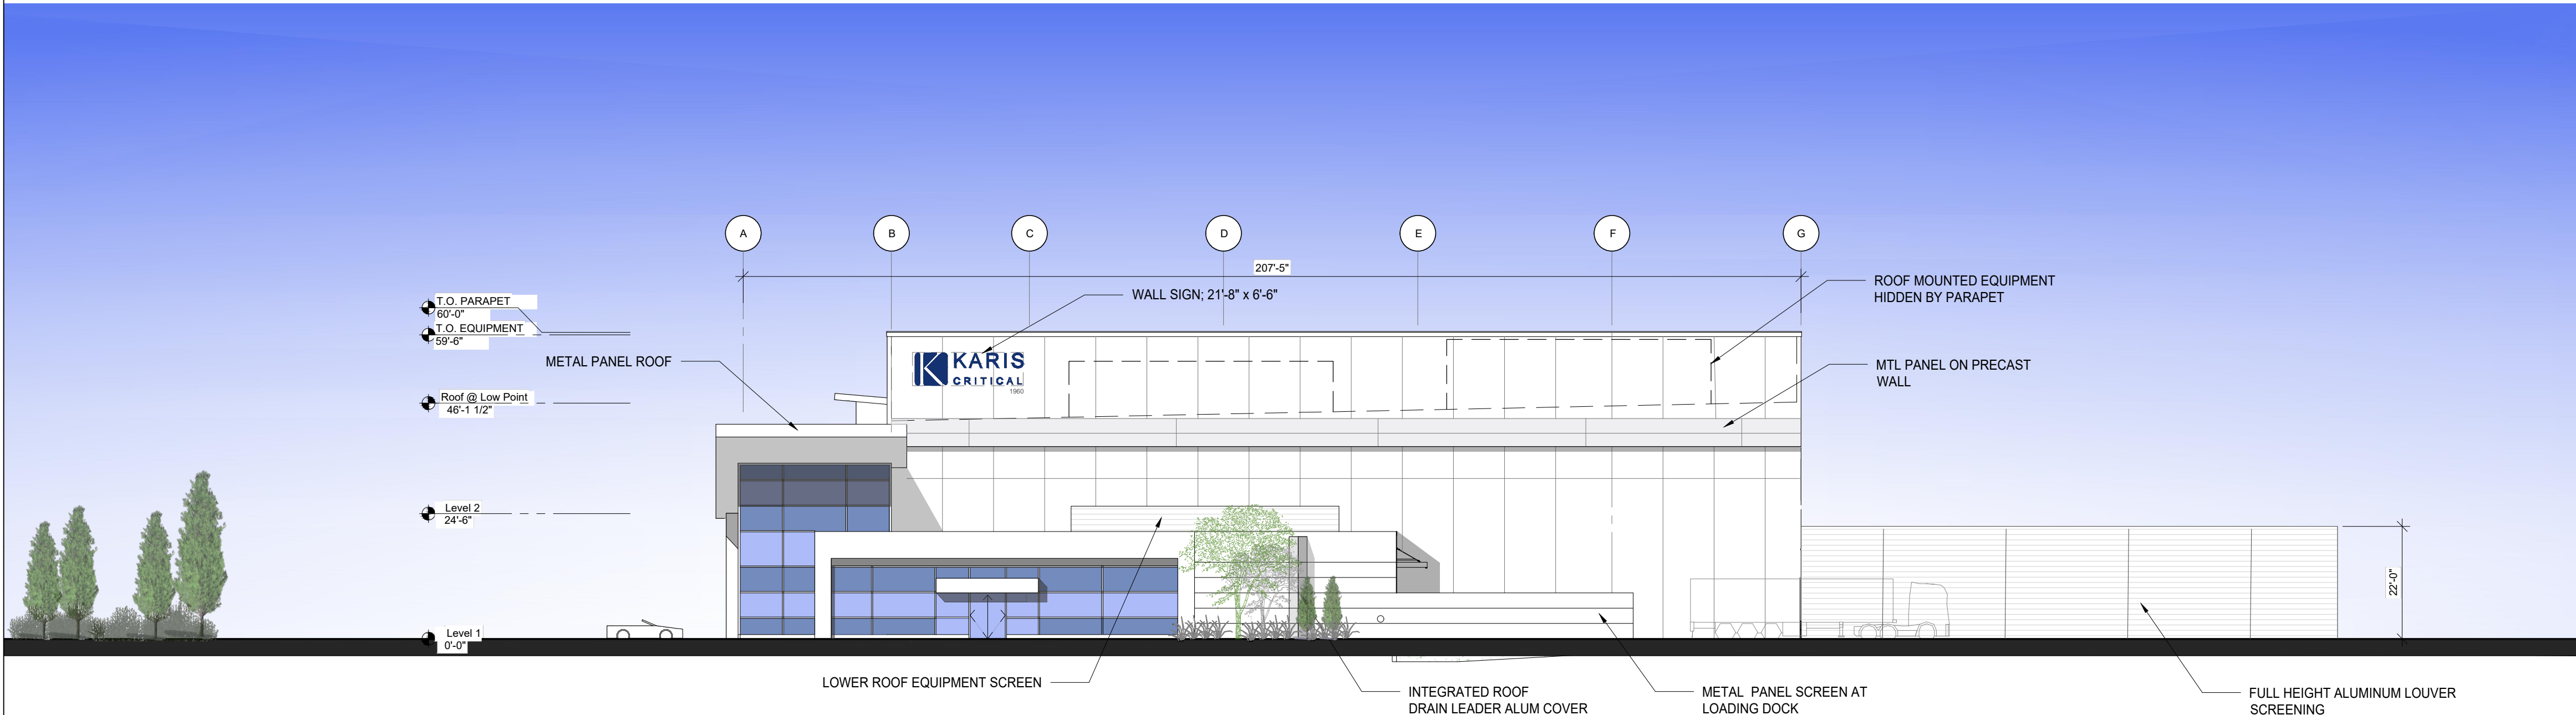


2 EAST ELEVATION
1:250

YH	GT	ELEVATION CONCEPTUAL DESIGN - REV 4	09/26/25
YH	GT	ELEVATION CONCEPTUAL DESIGN - REV 3	07/23/25
YH	GT	ELEVATION CONCEPTUAL DESIGN - REV 2	06/11/25
YH	GT	ELEVATION CONCEPTUAL DESIGN - REV 1	04/14/25
YH	GT	ELEVATION CONCEPTUAL DESIGN	04/08/25
CHKD BY	APPVD BY	DESCRIPTION	DATE
ISSUANCE			
 CARLSON Design Group Carlson Architectural Services of America Carlson Engineering Services of America 5555 Peachtree Parkway, Suite 125 Peachtree Corners, GA 30092 carlsondesigngroup.com Tel: 313.963.8000		 KARIS CRITICAL KARIS MISSION CRITICAL, LLC	
NOT FOR CONSTRUCTION		PROJECT TITLE	KARIS NAPERVILLE DATA CENTER 1960 W LUCENT LANE NAPERVILLE, IL
		SHEET TITLE	EXTERIOR ELEVATIONS
		PROJECT NUMBER	250194
		SHEET NUMBER	A-201

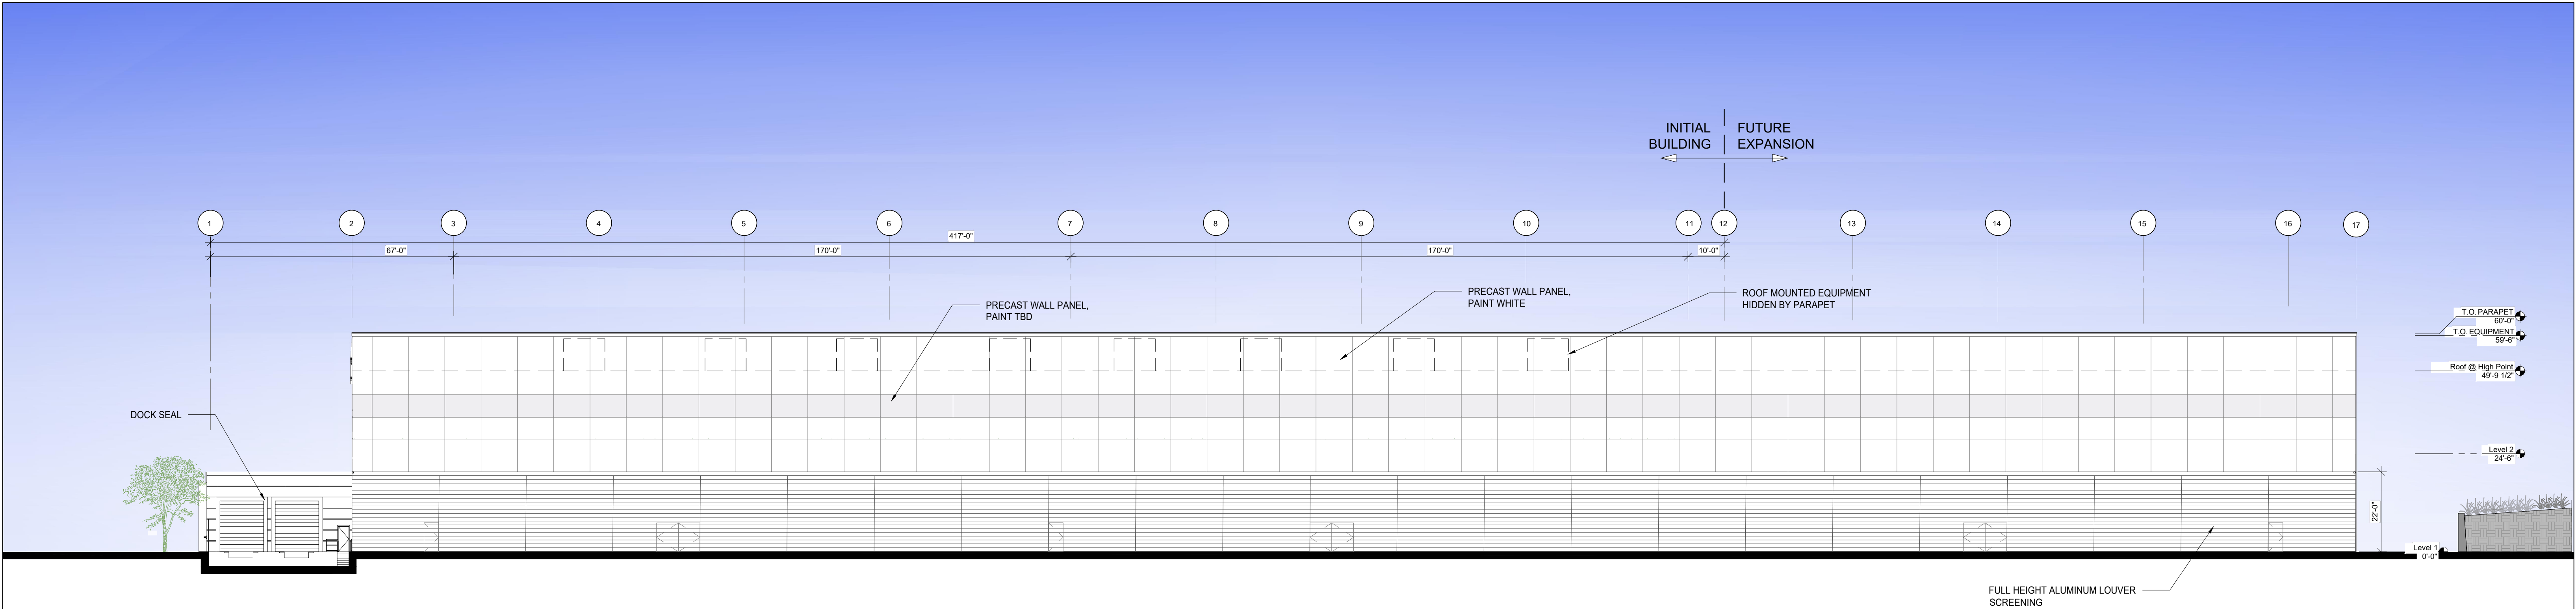


1 NORTH ELEVATION
1:250

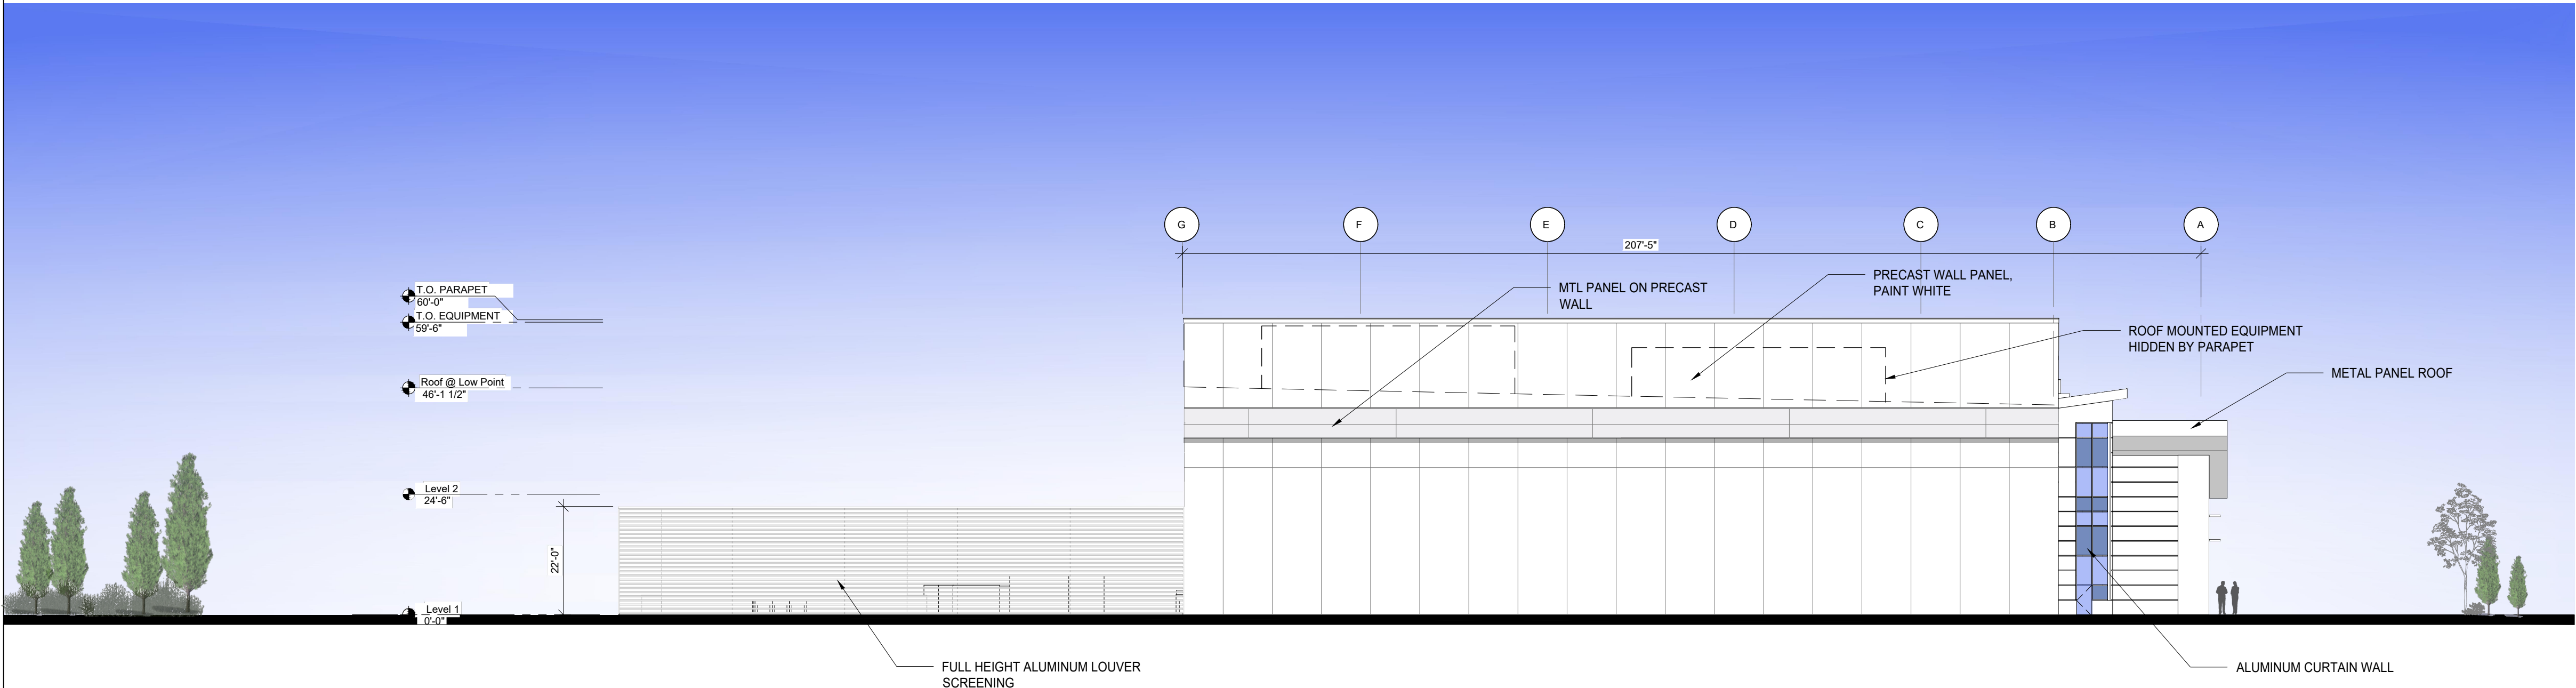

2 WEST ELEVATION
1:250

YH	GT	ELEVATION CONCEPTUAL DESIGN - REV 4	09/26/25
YH	GT	ELEVATION CONCEPTUAL DESIGN - REV 3	07/23/25
YH	GT	ELEVATION CONCEPTUAL DESIGN - REV 2	06/11/25
YH	GT	ELEVATION CONCEPTUAL DESIGN - REV 1	04/14/25
YH	GT	ELEVATION CONCEPTUAL DESIGN	04/08/25
CHKD BY	APPVD BY	DESCRIPTION	DATE
ISSUANCE			
 Carlson Architectural Services of America Carlson Engineering Services of America 5550 Peachtree Parkway, Suite 125 Peachtree Corners, GA 30092 carlsondesigngroup.com Tel: 313.963.8000		 KARIS MISSION CRITICAL, LLC	
NOT FOR CONSTRUCTION		PROJECT TITLE	KARIS NAPERVILLE DATA CENTER 1960 W LUCENT LANE NAPERVILLE, IL
		SHEET TITLE	EXTERIOR ELEVATIONS
		PROJECT NUMBER	250194
		SHEET NUMBER	A-202

[illegible]

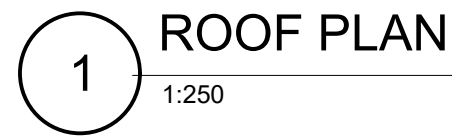

N



NOTICE: As an instrument of service, this Drawing is the property of Carlson Design Group and may be used only for this Project. Modifications to this Drawing may be made only by Carlson Design Group.

© 2025 CARLSON DESIGN GROUP