
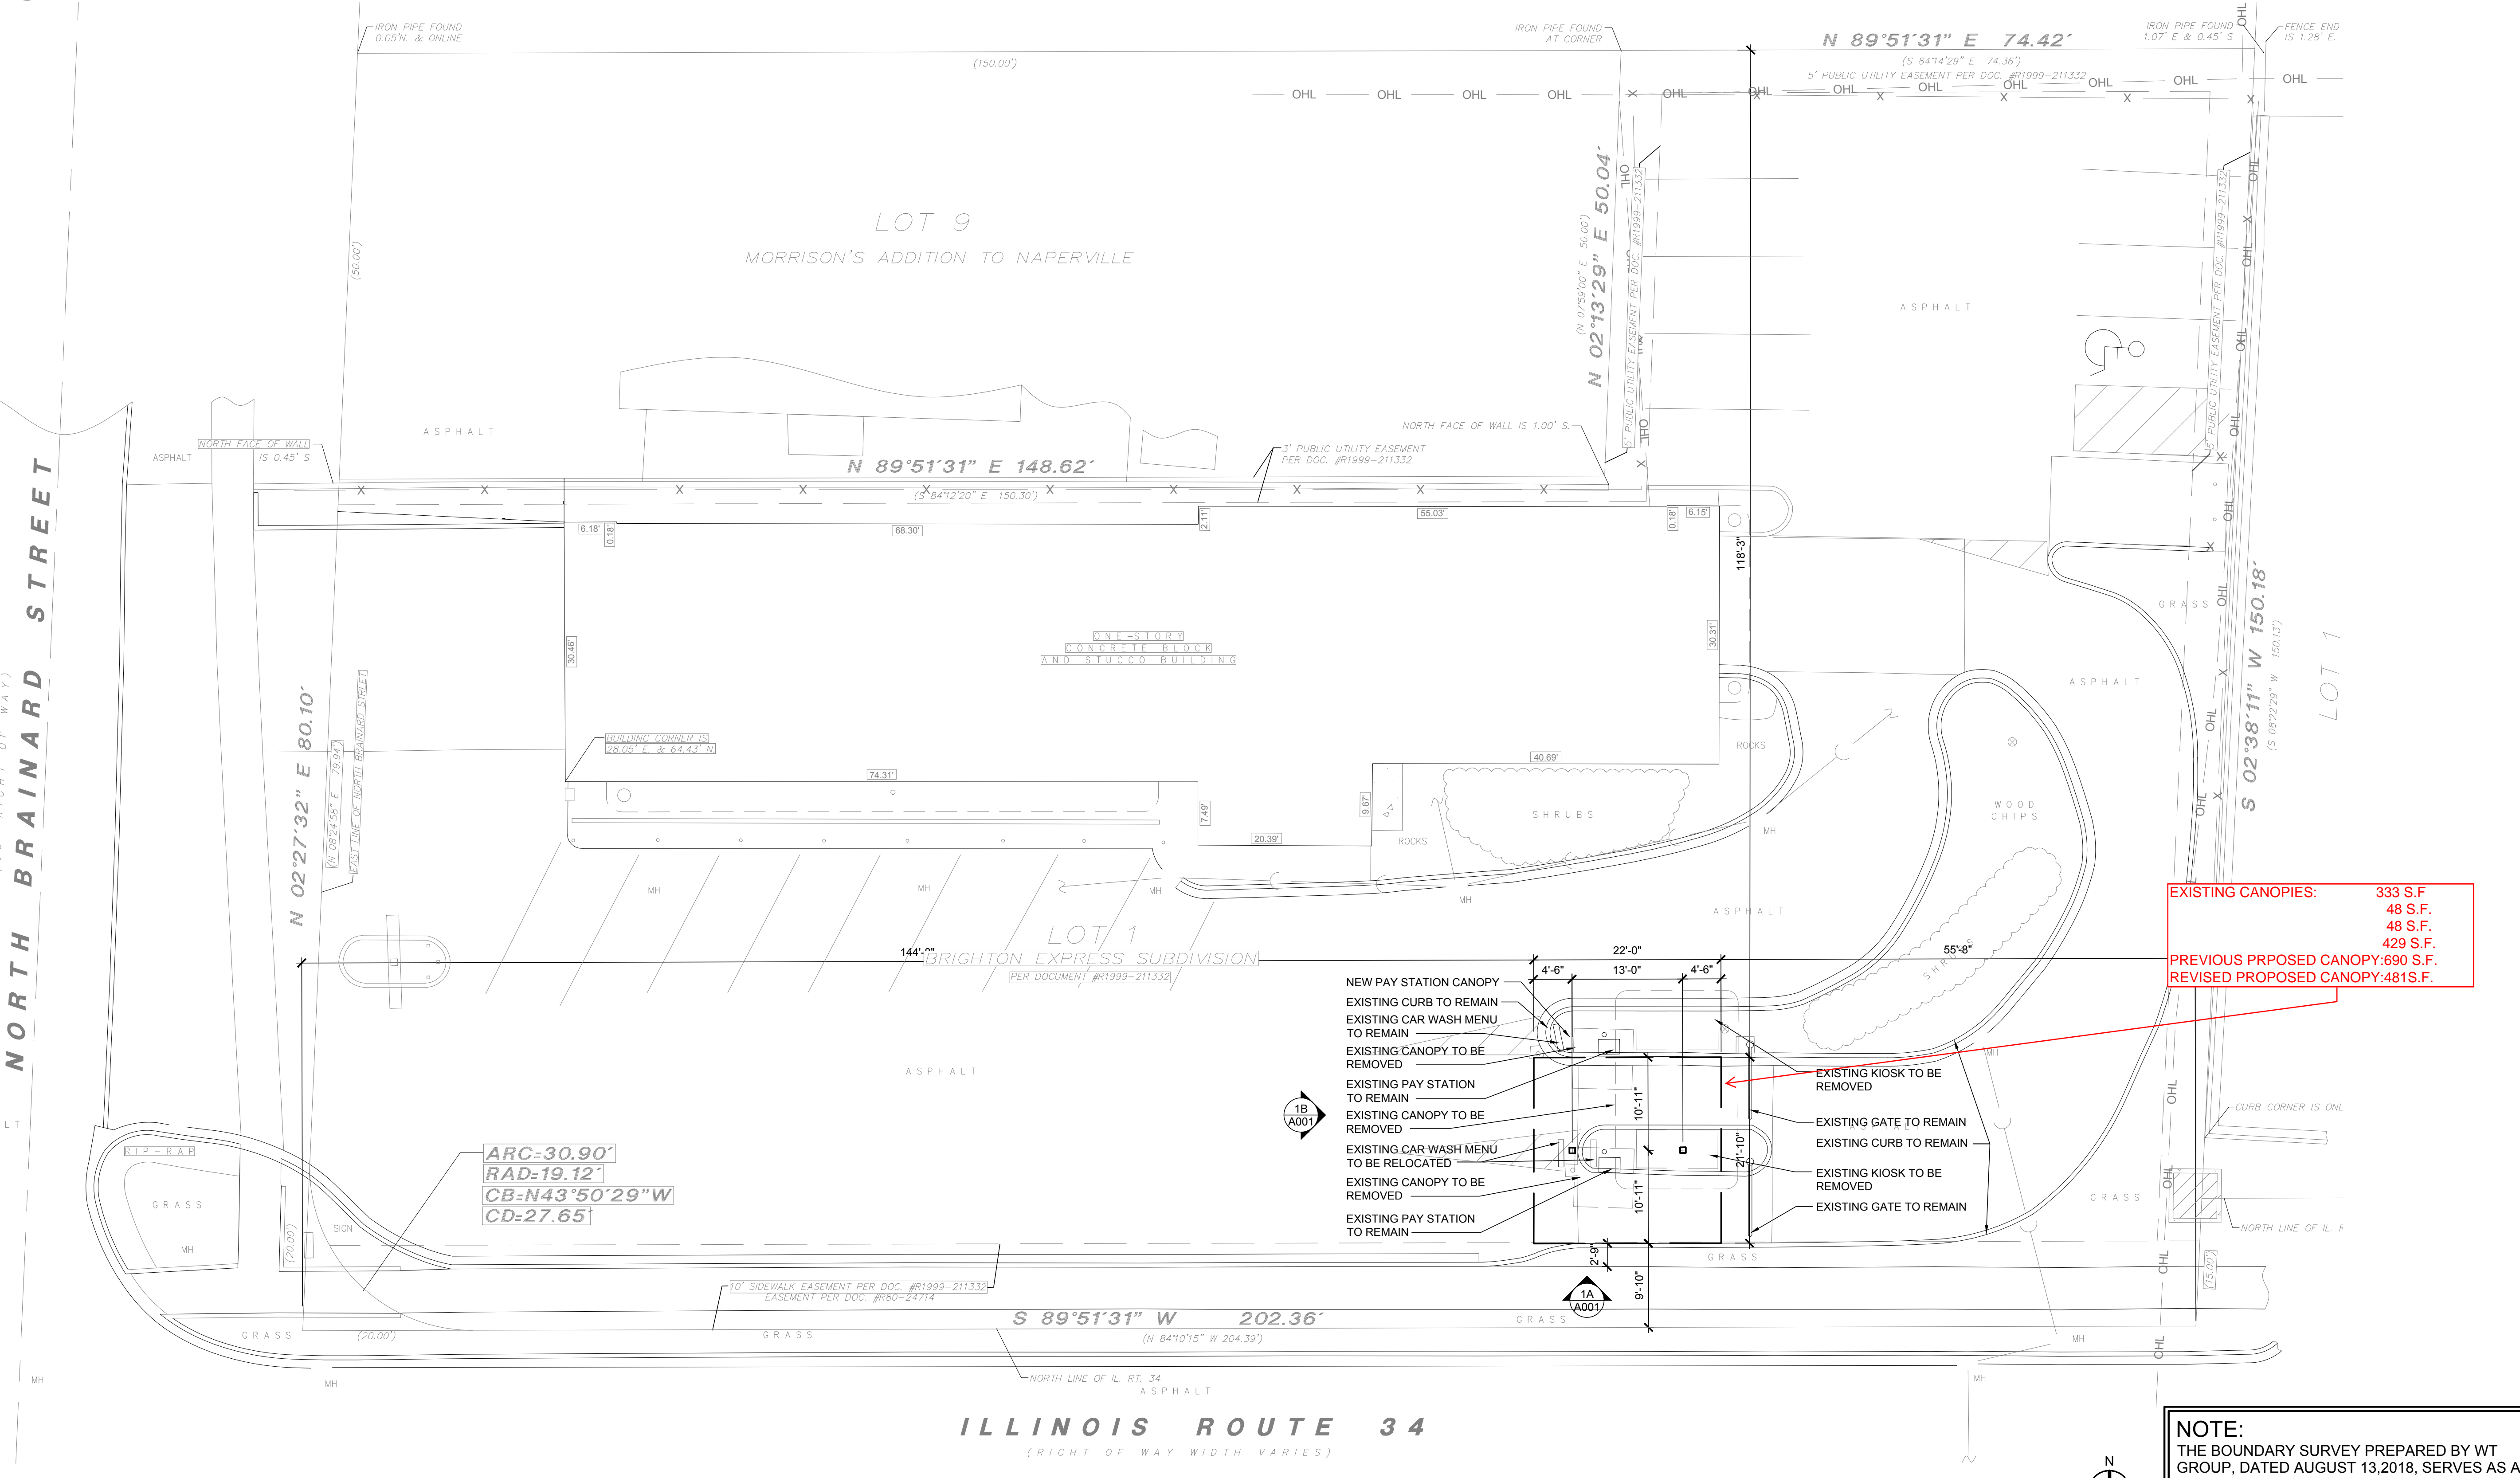


1 PAY CANOPY ELEVATIONS  
SCALE: 3/16" = 1'-0"

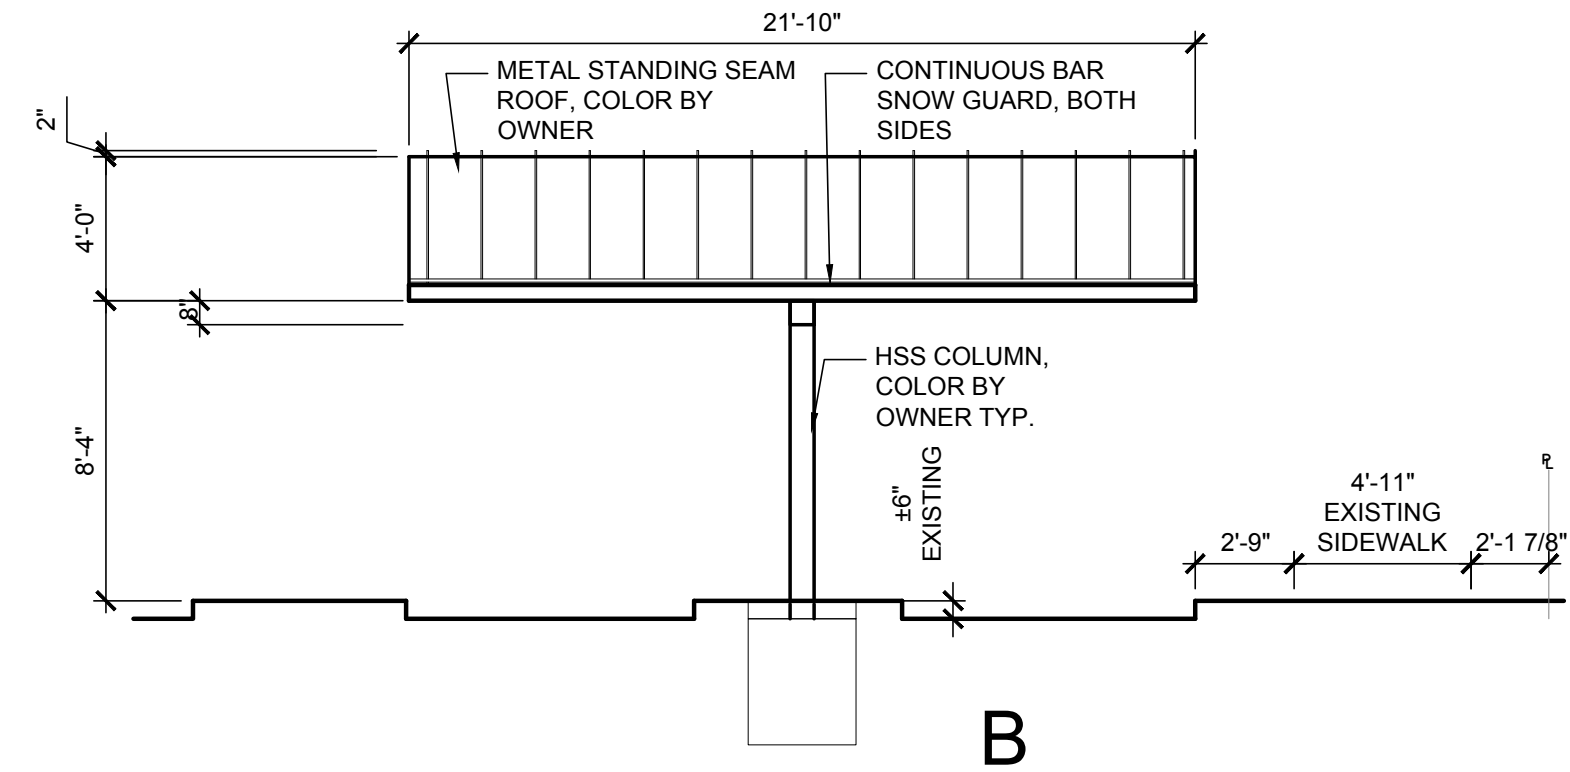

2 SITE PLAN/PLAT OF SURVEY  
SCALE: 1" = 10'-0"

EXISTING CANOPIES: 333 S.F.  
48 S.F.  
48 S.F.  
429 S.F.  
REVISED PROPOSED CANOPY: 481 S.F.

NOTE:  
THE BOUNDARY SURVEY PREPARED BY WT GROUP, DATED AUGUST 13, 2018, SERVES AS A BASE FOR THIS SITE PLAN.

AQUATIC \ CIVIL \ MECHANICAL \ ELECTRICAL \ PLUMBING \ TELECOMMUNICATION \ STRUCTURAL \ ACCESSIBILITY CONSULTING \ DESIGN & PROGRAM MANAGEMENT \ LAND SURVEY

**WT Group**  
 Engineering \ Design \ Consulting

**WT GROUP**  
 Engineering with Precision, Pace and Passion.  
 2875 Prairie Avenue, Naperville, Illinois, IL 60563  
 T: 224.293.6333 F: 224.293.6444  
 IL License No: 184.007570-0015 Expires 03.30.2019  
 © COPYRIGHT 2018 THE WT GROUP, LLC

**PAY CANOPY ADDITION**  
 311 E. OGDEN AVENUE  
 NAPERVILLE, IL 60563  
**BILL'S CAR WASH**

ISSUE	
TO	DATE
CITY	6/1/18
REVISION	10/5/18
REVISION	10/26/18
PZC	12/5/18
STAFF	12/12/18

CHECK: JI  
 DRAWN: KM  
 JOB: DXXXXX

**A001**  
 SITE PLAN/PLAT OF SURVEY AND PAY CANOPY ELEVATIONS