












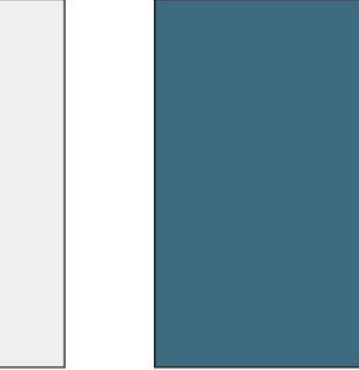


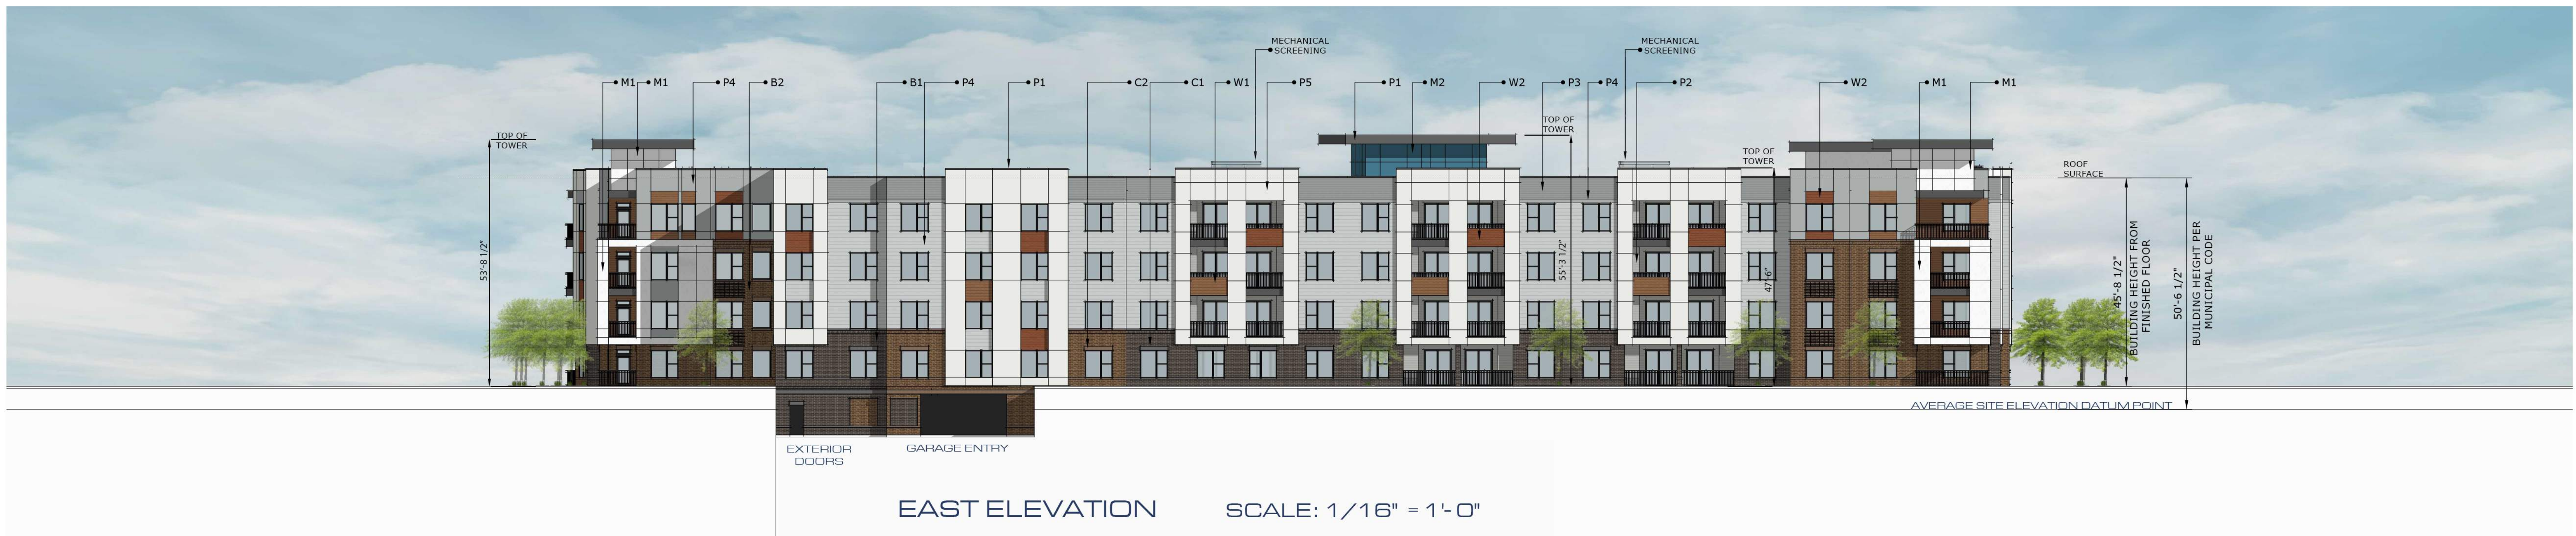

WEST ELEVATION SCALE: 1/16" = 1'-0"

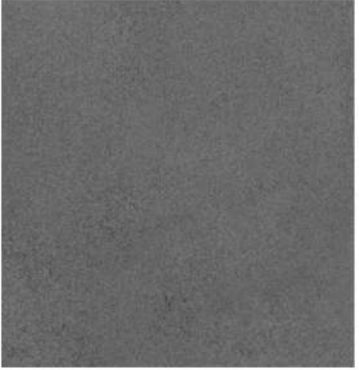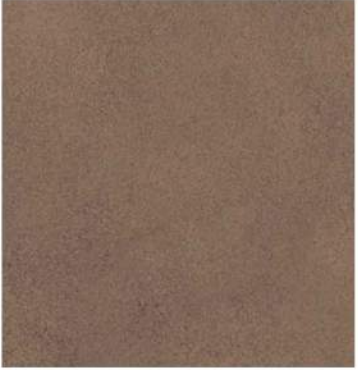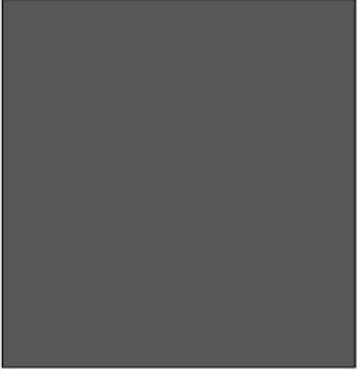

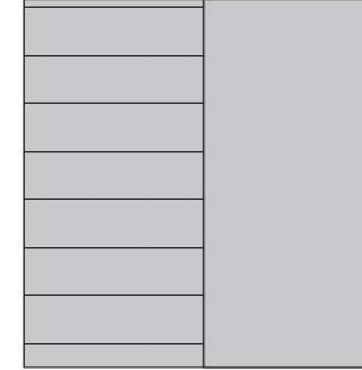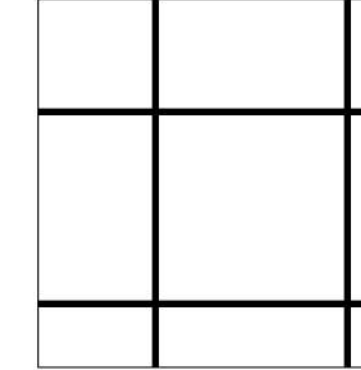EAST ELEVATION SCALE: 1/16" = 1'-0"

												
B1- BRICK	B2- BRICK	C1- CAST STONE	C2- CAST STONE	P1- PAINT	P2- PAINT	P3- PAINT	P4- PAINT	P5- PAINT	W1- WOOD PANEL	W2- WOOD PANEL	M1- METAL PANEL	M2- METAL PANEL
MANUFACTURER: ACME BRICK	MANUFACTURER: ACME BRICK	MANUFACTURER: ACS ARCHITECTURAL CAST STONE	MANUFACTURER: ACS ARCHITECTURAL CAST STONE	MANUFACTURER: SHERWIN WILLIAM	MANUFACTURER: SHERWIN WILLIAM	MANUFACTURER: SHERWIN WILLIAM	MANUFACTURER: SHERWIN WILLIAM	MANUFACTURER: SHERWIN WILLIAM	MANUFACTURER: SILVASTAR	MANUFACTURER: SILVASTAR	MANUFACTURER: BERRIDGE	MANUFACTURER: BERRIDGE
COLOR: ALLENTOWN KING SIZE	COLOR: UNION HEIGHTS KING SIZE BRICK	ASSUMING DYNAMIC COLOR: # 620 CHARCOAL	ASSUMING DYNAMIC COLOR: # 1077 DARK WALNUT	COLOR: SW 7674- PEPPERCORN	COLOR: SW 7058- MAGNETIC GRAY	COLOR: SW 9162- AFRICAN GRAY	COLOR: SW 7071- GRAY SCREEN	COLOR: SW 7006- EXTRA WHITE	COLOR: PEANUT BRITTLE	COLOR: CHOCOLATE ECLAIR	COLOR: SHASTA WHITE	COLOR: BRISTOL BLUE
				WINDOW, DOORS, METAL PARAPET CAP, METAL TOWER FASCIA, METAL RAILINGS, METAL CANOPIES	FIBER CEMENT SIDING FOR BALCONIES, FIBER CEMENT PANEL	FIBER CEMENT SIDING	FIBER CEMENT SIDING, FIBER CEMENT PANEL, BANDING	FIBER CEMENT PANEL	FIBER CEMENT SIDING	FIBER CEMENT SIDING	METAL PANEL IN THE CORNERS UNITS	



NORTH ELEVATION SCALE: 1/16" = 1'-0"



SOUTH ELEVATION SCALE: 1/16" = 1'-0"

B1- BRICK	B2- BRICK	C1- CAST STONE	C2- CAST STONE	P1- PAINT	P2- PAINT	P3- PAINT	P4- PAINT	P5- PAINT	W1- WOOD PANEL	W2- WOOD PANEL	M1- METAL PANEL	M2- METAL PANEL
MANUFACTURER: ACME BRICK	MANUFACTURER: ACME BRICK	MANUFACTURER: ACS ARCHITECTURAL CAST STONE	MANUFACTURER: ACS ARCHITECTURAL CAST STONE	MANUFACTURER: SHERWIN WILLIAM	MANUFACTURER: SHERWIN WILLIAM	MANUFACTURER: SHERWIN WILLIAM	MANUFACTURER: SHERWIN WILLIAM	MANUFACTURER: SHERWIN WILLIAM	MANUFACTURER: SILVASTAR	MANUFACTURER: SILVASTAR	MANUFACTURER: BERRIDGE	MANUFACTURER: BERRIDGE
COLOR: ALLENTOWN KING SIZE	COLOR: UNION HEIGHTS KING SIZE BRICK	ASSUMING DYNAMIC COLOR: # 620 CHARCOAL	ASSUMING DYNAMIC COLOR: # 1077 DARK WALNUT	COLOR: SW 7674- PEPPERCORN	COLOR: SW 7058- MAGNETIC GRAY	COLOR: SW 9162- AFRICAN GRAY	COLOR: SW 7071- GRAY SCREEN	COLOR: SW 7006- EXTRA WHITE	COLOR: PEANUT BRITTLE	COLOR: CHOCOLATE ECLAIR	COLOR: SHASTA WHITE	COLOR: BRISTOL BLUE
				WINDOW, DOORS, METAL PARAPET CAP, METAL TOWER FASCIA, METAL RAILINGS, METAL CANOPIES	FIBER CEMENT SIDING FOR BALCONIES, FIBER CEMENT PANEL	FIBER CEMENT SIDING	FIBER CEMENT SIDING, FIBER CEMENT PANEL, BANDING	FIBER CEMENT PANEL	FIBER CEMENT SIDING	FIBER CEMENT SIDING	METAL PANEL IN THE CORNERS UNITS	