


**SURVEY PROVIDED BY HAEGER ENGINEERING
AND SHOWN FOR INFORMATIONAL PURPOSES
ONLY AND DOES NOT REPRESENT AN ELEMENT
DESIGNED BY ERIKSSON ENGINEERING
ASSOCIATES, LTD.**



**ERIKSSON
ENGINEERING
ASSOCIATES, LTD.**

35 S. JEFFERSON ST. SUITE 135
CHICAGO, ILLINOIS 60651
PHONE (312) 453-0551
FAX (847) 522-4854
EMAIL INFO@EEA-LTD.COM
PROFESSIONAL DESIGN FIRM
LICENSE NO. 18-003232-D
EXPIRES 04/30/2021

**NAPERVILLE
MICRO-UNIT APARTMENT**
1350 E. Ogden Ave.
Naperville, Illinois

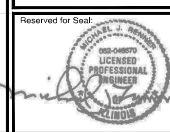


Expiration Date: 11/29/2019

No.	Date	Description
1	07/12/19	Issued For Zoning
2	09/20/19	Issued For Zoning Revisions
3	10/11/19	Issued For Zoning Revisions

Design By: **JG** Date: **07/12/19**
Approved By: **MR** Project No.: **0000.00**

Sheet Title:
**EXISTING
CONDITIONS**


Sheet No.:
C001

 

HAEGER ENGINEERING
land surveyors
consulting engineers
1000 East North Ave., Suite 200
Naperville, IL 60563
www.haegereng.com

**TOPOGRAPHIC
SURVEY**
1350 E. OGDEN AVENUE
NAPERVILLE, ILLINOIS

Project Manager: JMG
Checker: TRK
Date: 10/19/20
Project No.: 1917
Sheet: 1

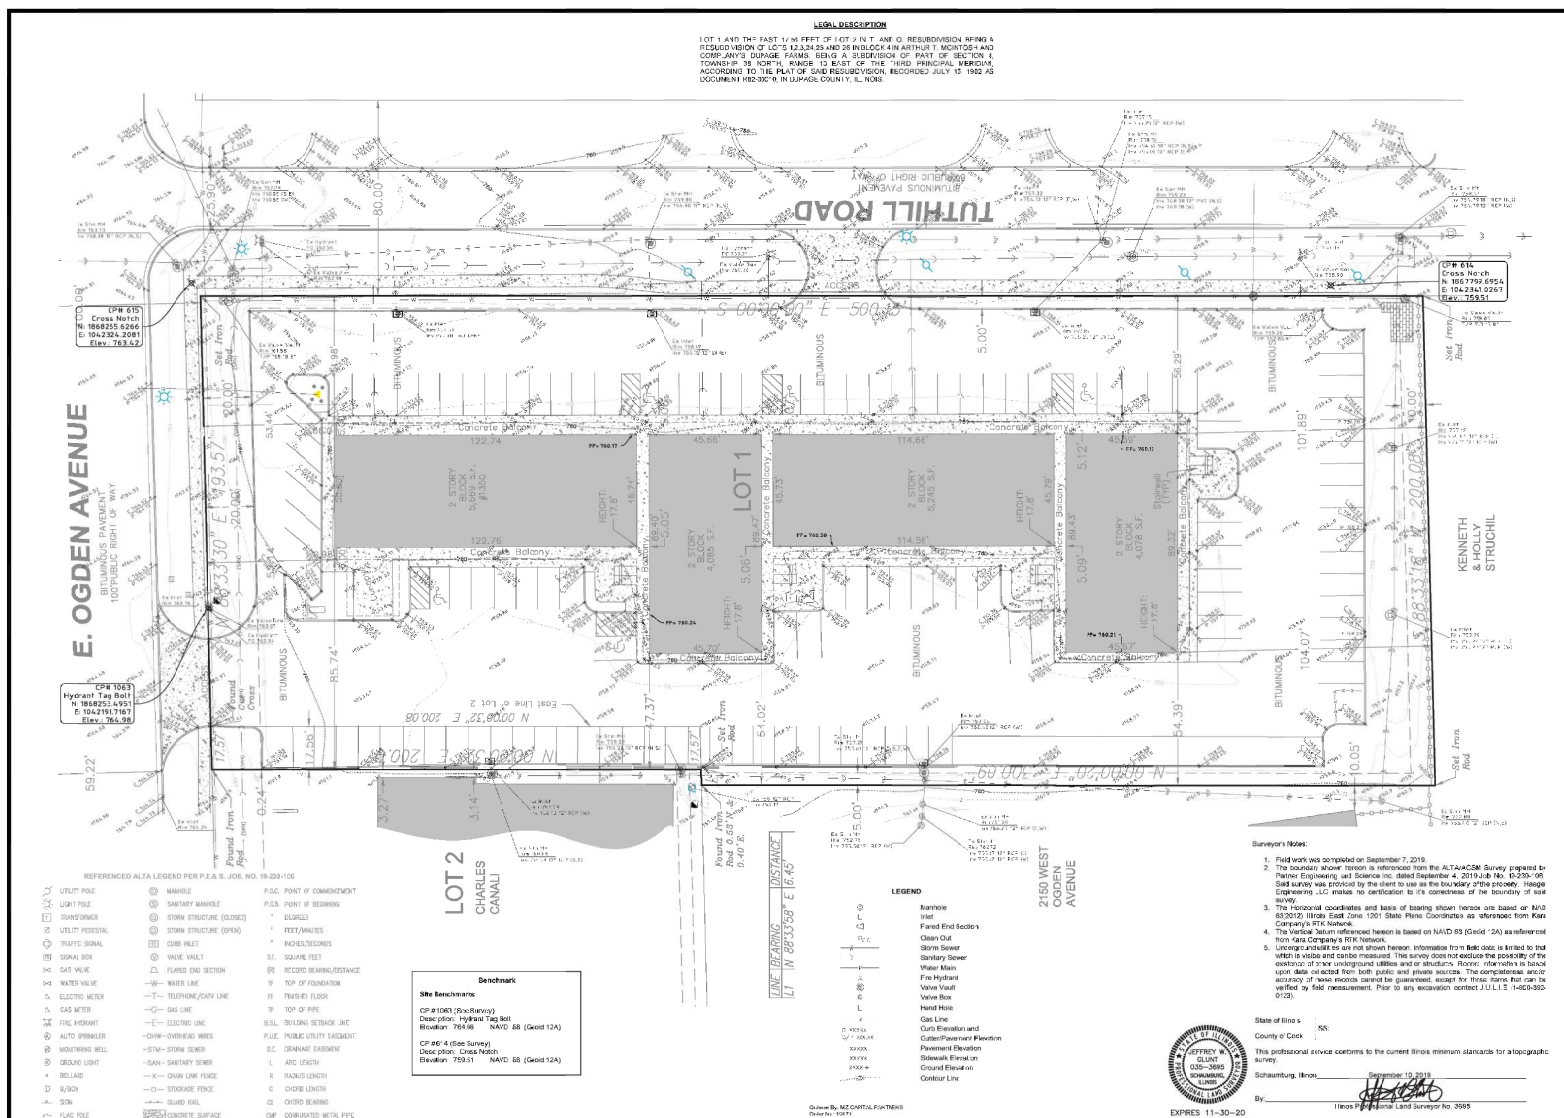

EA - X:\WP\LEB - 1350 E. Ogden Ave - Naperville Drawings\1350 Ogden - Site Plan.dwg
Plotted: 10/20/19 @ 4:20pm By: jpeddiner