


EXISTING SITE PLAN

SCALE: 1" = 20'-0"

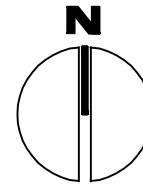

MAGNER Architecture

919 THATCHER AVENUE RIVER FOREST, ILLINOIS 60305
 © COPYRIGHT THESE DRAWINGS MAY NOT BE USED OR REPRODUCED WITHOUT PERMISSION.

(708) 774 - 9190

Existing Site Plan


Project: Simos Residence

**2517 Lindenwood Lane
 Naperville, IL**

Job no.22 .1971 date: 09 .07 .2022


**sheet no.
 1
 of 2**

EXHIBIT D

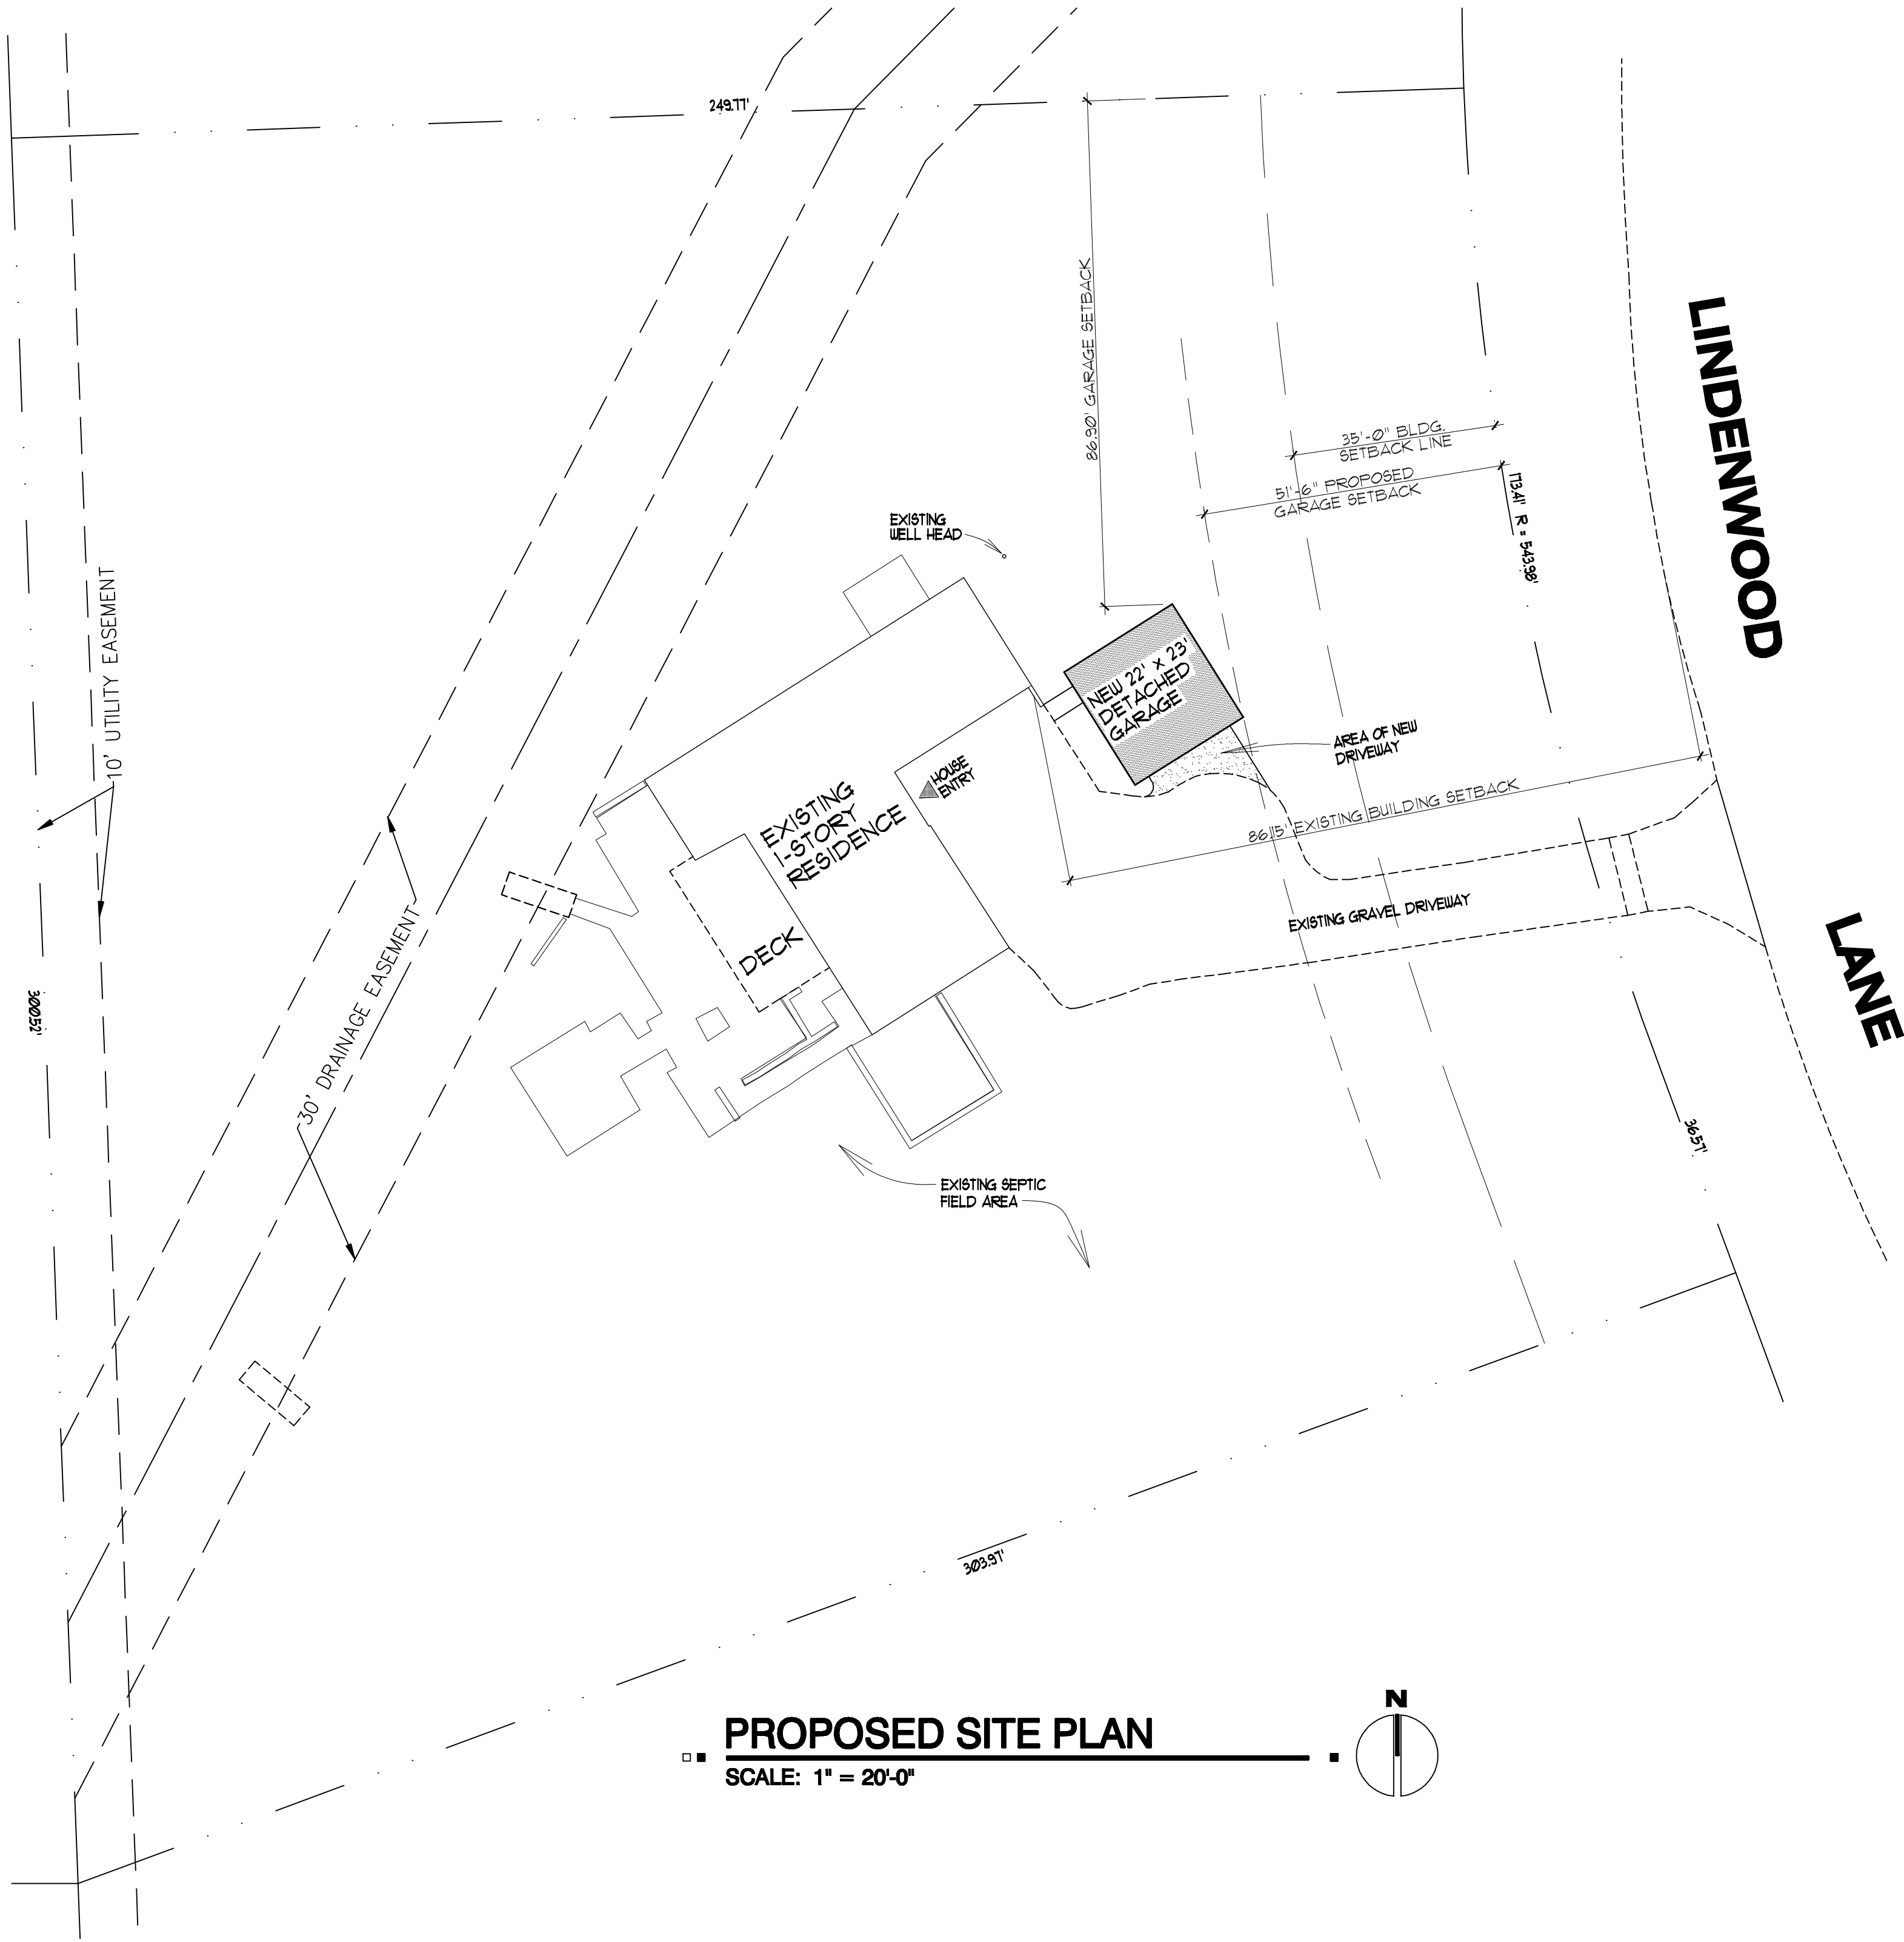

PROPOSED SITE PLAN

SCALE: 1" = 20'-0"

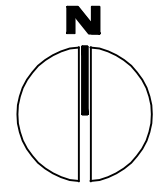

MAGNER Architecture

919 THATCHER AVENUE RIVER FOREST, ILLINOIS 60305

© COPYRIGHT THESE DRAWINGS MAY NOT BE USED OR REPRODUCED WITHOUT PERMISSION.

(708) 774 - 9190

Proposed Site Plan

Project: Simos Residence

**2517 Lindenwood Lane
Naperville, IL**

Job no.22 .1971 date: 09 .07 .2022

sheet no.

2

of 2

EXHIBIT D