


- ELEVATION KEY NOTES**
- E1 STAIN ALL BRICK VENEER S1 UNLESS NOTED OTHERWISE.
 - E2 PAINT EIFS PAINT TYPE P1. SEE PAINT LEGEND.
 - E3 STAIN BRICK VENEER TRIM PAINT TYPE S2. SEE PAINT LEGEND.
 - E4 PAINT BRICK VENEER TRIM PAINT TYPE S2. SEE PAINT LEGEND.
 - E5 STAIN BRICK WAINSCOT OR BELOW STOREFRONT IN THIS AREA PAINT TYPE S4. SEE PAINT LEGEND.
 - E6 NEW FIBER CEMENT SIDING UP TO 2'-8" AFF. INSTALL NEW WOOD TRIM AT TOP EDGE TO TRANSITION TO ADJACENT MATERIAL.
 - E7 NEW FIBER CEMENT FACIA. FRAME OUT COLUMN AS NEEDED TO ALIGN FASCIA AT THE COLUMN WITH FASCIA AT SIGN BOARD ABOVE.
 - E8 NEW FACTORY PAINTED STANDING SEAM METAL ROOF. NEW GUTTER AND DOWNSPOUT. PAINT TO MATCH NEW STANDING SEAM METAL ROOF.
 - E9 NEW CANVAS AWNING. PAINT EIFS BEHIND PAINT TYPE P1.
 - E10 NEW 1 1/2" FIBER CEMENT TRIM ALONG TOP EDGE OF FIBER CEMENT WAINSCOTING. TYPICAL. PAINT TYP P5. SEE PAINT LEGEND.
 - E11 NEW 8" FIBER CEMENT TRIM AT WALL OPENING. TYPICAL. PAINT TYP P5. SEE PAINT LEGEND.
 - E12 NEW 8" FIBER CEMENT TRIM AT WALL OPENING. TYPICAL. PAINT TYP P5. SEE PAINT LEGEND.



4 EAST EXTERIOR ELEVATION
 3/32" = 1'-0"



3 EAST EXTERIOR ELEVATION
 3/32" = 1'-0"

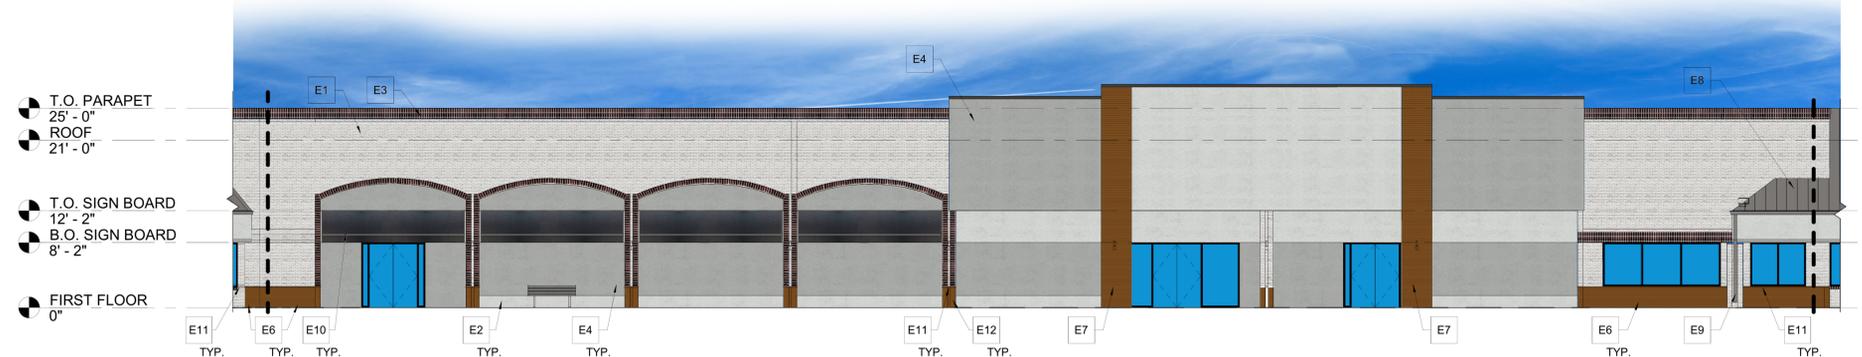

2 SOUTH EXTERIOR ELEVATION
 3/32" = 1'-0"



1 SOUTH EXTERIOR ELEVATION
 3/32" = 1'-0"

FINISH PAINT LEGEND

[Light Gray Box]	TYPE S1/P1 - WHITE
[Dark Gray Box]	TYPE S2 - BLACK
[Medium Gray Box]	TYPE P3 - MEDIUM GRAY
[Light Gray Box]	TYPE S4 - DARK GRAY
[Dark Gray Box]	TYPE P5 - DARK GRAY

IROQUOIS CENTER
 1163 E. OGDEN AVE
 NAPERVILLE, IL 60563

Owner
 NORTHPOND PARTNERS LLC

ISSUE DATE	
1	06/06/2025 ZONING SUBMITTAL
2	07/22/2025 ZONING RESUBMITTAL

Project No. 24007
 By RD


MAIN BUILDING EXTERIOR ELEVATIONS

Sheet No.

A2.0



ELEVATION KEY NOTES

- E1 STAIN ALL BRICK VENEER S1 UNLESS NOTED OTHERWISE.
- E2 PAINT EIFS PAINT TYPE P1. SEE PAINT LEGEND.
- E3 STAIN BRICK VENEER TRIM PAINT TYPE S2. SEE PAINT LEGEND.
- E5 STAIN BRICK WAINSCOT OR BELOW STOREFRONT IN THIS AREA PAINT TYPE S4. SEE PAINT LEGEND.
- E6 NEW FIBER CEMENT SIDING UP TO 2'-8" AFF. INSTALL NEW WOOD TRIM AT TOP EDGE TO TRANSITION TO ADJACENT MATERIAL.
- E8 NEW FACTORY PAINTED STANDING SEAM METAL ROOF.
- E9 NEW GUTTER AND DOWNSPOUT. PAINT TO MATCH NEW STANDING SEAM METAL ROOF.
- E11 NEW 1 1/2" FIBER CEMENT TRIM ALONG TOP EDGE OF FIBER CEMENT WAINSCOTING. TYPICAL. PAINT TYP P5. SEE PAINT LEGEND.
- E14 EXISTING CMU AND CONCRETE FOUNDATION ALL TO REMAIN. DOORS IN THIS WALL TO REMAIN.
- E15 NEW PARAPET WALL TO EXTEND EXISTING PARAPET WALL TO REAR OF BUILDING. ALIGN WEST END OF WALL WITH FINISH FACE OF EXISTING WEST WALL. MATERIALS TO MATCH EXISTING BRICK WALL. FINISH TO MATCH NEW FINISH PATTERN.
- E16 NEW BRICK VENEER THROUGHOUT SOUTH WALL FROM GRADE TO TOP OF PARAPET. TO MATCH ADJACENT

 

**ETHOS
WORKSHOP
ARCHITECTS**

165 W. Jackson Avenue Ste 1
Naperville, IL 60540
630.527.6923
www.ethosworkshop.com

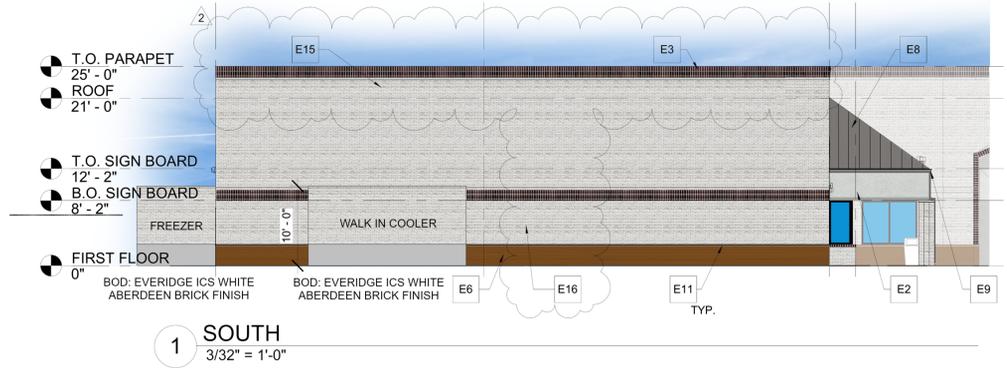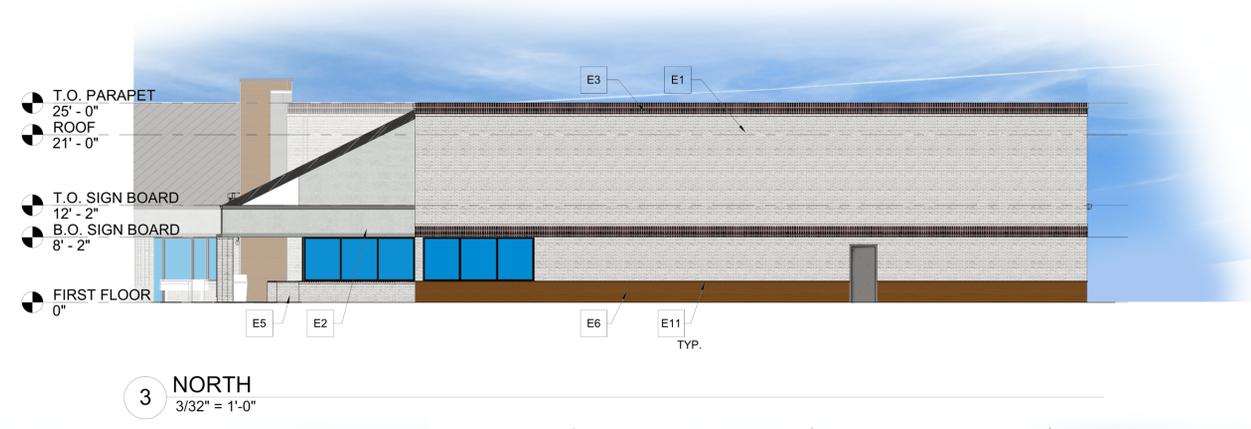

FINISH PAINT LEGEND

	TYPE S1/P1 - WHITE
	TYPE S2 - BLACK
	TYPE P3 - MEDIUM GRAY
	TYPE S4 - DARK GRAY
	TYPE P5 - DARK GRAY

IROQUOIS CENTER
1163 E. OGDEN AVE
NAPERVILLE, IL 60563

Owner
NORTHPOUND PARTNERS LLC

ISSUE DATE	
1	06/06/2025 ZONING SUBMITTAL
2	07/22/2025 ZONING RESUBMITTAL

Project No. 24007
By RD

MAIN BUILDING EXTERIOR ELEVATIONS


Sheet No.

A2.1

EXHIBIT E

ELEVATION KEY NOTES

E1	STAIN ALL BRICK VENEER S1 UNLESS NOTED OTHERWISE.
E2	PAINT EIFS PAINT TYPE P1. SEE PAINT LEGEND.
E3	STAIN BRICK VENEER TRIM PAINT TYPE S2. SEE PAINT LEGEND.
E4	PAINT EIFS PAINT TYPE P3. SEE PAINT LEGEND.
E5	STAIN BRICK WAINSCOT OR BELOW STOREFRONT IN THIS AREA PAINT TYPE S4. SEE PAINT LEGEND.
E6	NEW FIBER CEMENT SIDING UP TO 2'-8" AFF. INSTALL NEW WOOD TRIM AT TOP EDGE TO TRANSITION TO ADJACENT MATERIAL.
E8	NEW FACTORY PAINTED STANDING SEAM METAL ROOF.
E9	NEW GUTTER AND DOWNSPOUT. PAINT TO MATCH NEW STANDING SEAM METAL ROOF.
E13	STAIN EXISTING CONCRETE WALL CAP PAINT TYPE S1.

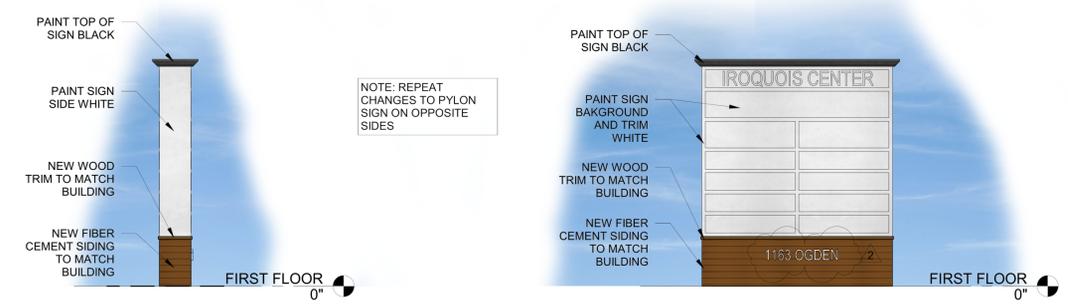

8 TALL PYLON SIDE
1/4" = 1'-0"

9 TALL PYLON SIGN
1/4" = 1'-0"

7 TRASH SCREENING WALL END
1/4" = 1'-0"

6 PYLON SIDE
1/4" = 1'-0"

5 PYLON SIGN
1/4" = 1'-0"



4 OUT PARCEL NORTH EXTERIOR ELEVATION
3/32" = 1'-0"



3 OUT PARCEL SOUTH EXTERIOR ELEVATION
3/32" = 1'-0"



2 OUT PARCEL WEST EXTERIOR ELEVATION
3/32" = 1'-0"



1 OUT PARCEL EAST EXTERIOR ELEVATION
3/32" = 1'-0"

FINISH PAINT LEGEND

[Pattern]	TYPE P1 - WHITE
[Pattern]	TYPE P2 - BLACK
[Pattern]	TYPE P3 - MEDIUM GRAY
[Pattern]	TYPE P4 - DARK GRAY
[Pattern]	TYPE P5 - DARK GRAY

IROQUOIS CENTER
1163 E. OGDEN AVE
NAPERVILLE, IL 60563

Owner
NORTHPOUND PARTNERS LLC

ISSUE DATE

1	06/06/2025	ZONING SUBMITTAL
2	07/22/2025	ZONING RESUBMITTAL

Project No. 24007
By RD

OUT PARCEL EXTERIOR ELEVATIONS
Sheet No.

A2.2

