

ROOFTOP MECHANICAL UNIT

PREFINISHED ALUMINUM COPING

EIFS CORNICE

BRAND IDENTITY COLOR BAND  
ARCHITECTURAL BRICK,  
FINAL SELECTION BY OWNER

ARCHITECTURAL BLOCK,  
FINAL SELECTION BY OWNER

STOREFRONT GLAZING,  
BLACK ANODIZED ALUMINUM

T/ROOF @ PEAK  
33' - 3"

T/UPPER CORNICE  
24' - 1"

T/LOWER CORNICE  
22' - 1"

LOW BEARING POINT

T/UPPER STONE  
WAINSCOT  
12' - 0"

T/STONE WAINSCOT  
4' - 0"

T/FLOOR  
0"

① FRONT ELEVATION  
1/8" = 1'-0"



② LEFT SIDE ELEVATION  
1/8" = 1'-0"

**PROPOSED**  
**NOV 27, 2018**

**ASOOCIATES**  
Soos & Associates, Inc.  
A C h i c a g o  
I n c  
105 Scheller Road,  
Lisle, Illinois 60089  
Phone: 847.621.7667  
ILLINOIS DESIGN FIRM # 184003287

CIRCLE K HEARTLAND DIVISION  
CIRCLE K NAPERVILLE

THESE DRAWINGS AND SPECIFICATIONS ARE THE CONFIDENTIAL AND PROPRIETARY PROPERTY OF SOOS & ASSOCIATES, INC. AND SHALL NOT BE COPIED OR REPRODUCED WITHOUT WRITTEN PERMISSION. THE CONTRACT DOCUMENTS WERE PREPARED FOR USE ON THIS SPECIFIC SITE IN CONNECTION WITH ITS ISSUE DATE, AND ARE NOT SUITABLE FOR USE ON A DIFFERENT SITE OR AT A LATER TIME. THESE DRAWINGS FOR REFERENCE OR EXAMPLE ON ANOTHER PROJECT REQUIRES THE SERVICES OF SOOS & ASSOCIATES, INC. REPRODUCTION OF THE CONTRACT DOCUMENTS FOR REUSE ON ANOTHER PROJECT IS NOT AUTHORIZED.

Project number 18-080 CK  
Date 11/27/2018


C-STORE  
ELEVATIONS

SD105


Scale 1/8" = 1'-0"

11/27/2018 3:26:18 PM


EIFS (REAR ELEVATION OF FRONT PEAK)  
 ROOFTOP MECHANICAL UNIT  
 PREFINISHED ALUMINUM COPING  
 EIFS CORNICE  
 ARCHITECTURAL BRICK, FINAL SELECTION BY OWNER  
 ARCHITECTURAL BLOCK, FINAL SELECTION BY OWNER

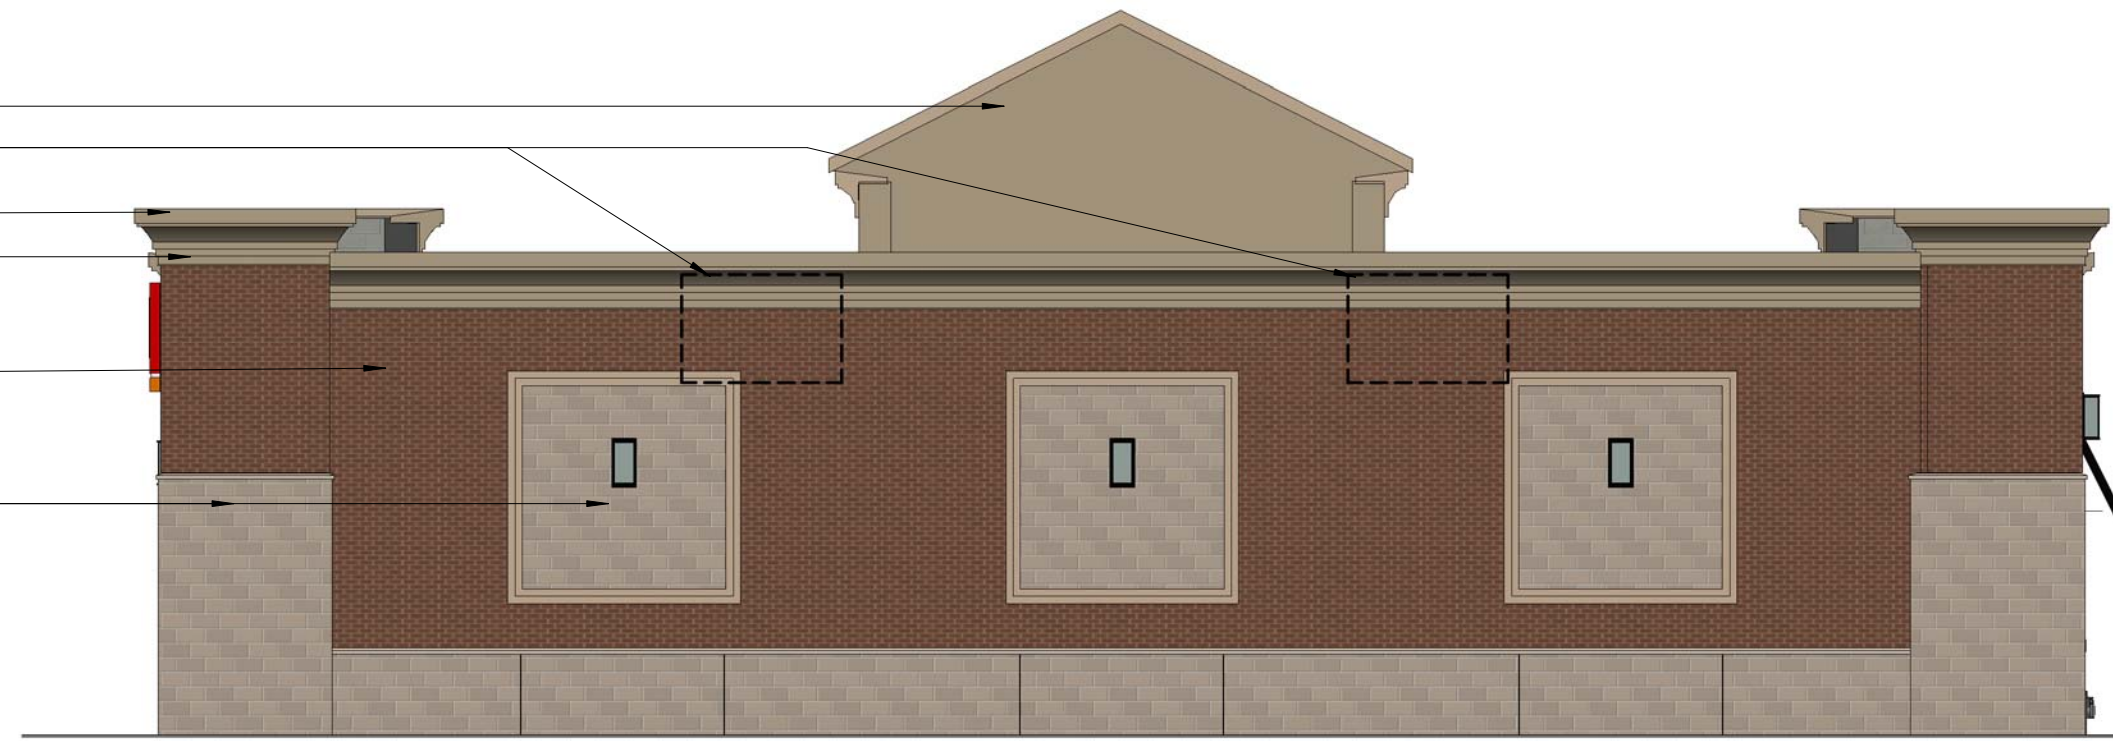


① BACK ELEVATION  
 1/8" = 1'-0"

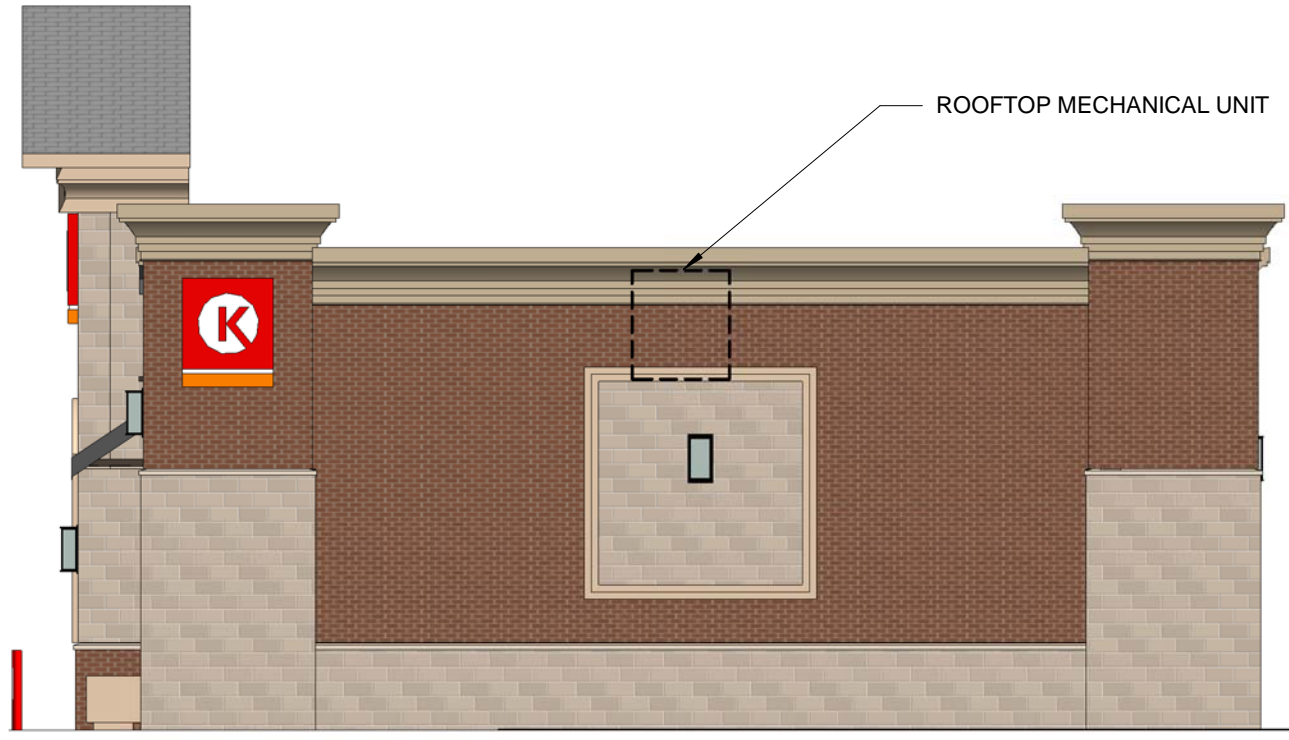

② RIGHT SIDE ELEVATION  
 1/8" = 1'-0"

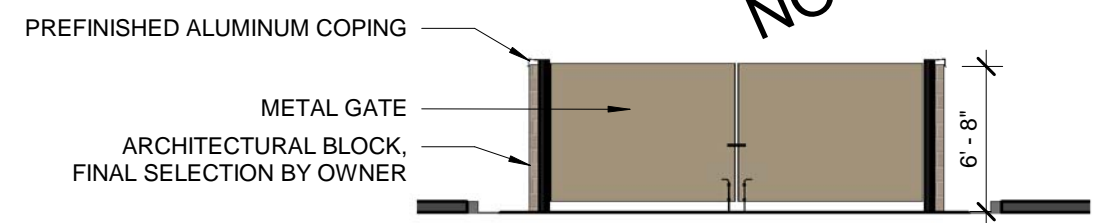

④ DUMPSTER ENCLOSURE FRONT  
 1/8" = 1'-0"

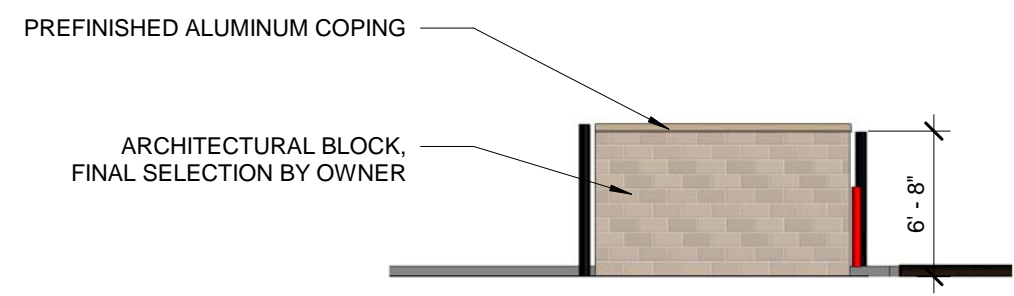

③ DUMPSTER ENCLOSURE SIDE  
 1/8" = 1'-0"

**PROPOSED**  
 NOV 27, 2018

**ASOOSOCIATES**  
 Soos & Associates, Inc.  
 Architects  
 105 Scheller Road, Lincolnshire, Illinois 60069  
 Phone: 847.821.7667  
 ILLINOIS DESIGN FIRM # 184003287

CIRCLE K HEARTLAND DIVISION  
 CIRCLE K NAPERVILLE

THESE DRAWINGS AND SPECIFICATIONS ARE THE CONFIDENTIAL AND PROPRIETARY PROPERTY OF SOOS & ASSOCIATES, INC. AND SHALL NOT BE COPIED OR REPRODUCED IN ANY MANNER WITHOUT THE WRITTEN AUTHORIZATION OF SOOS & ASSOCIATES, INC. THESE DRAWINGS ARE NOT BEING PREPARED FOR USE ON A DIFFERENT SITE OR AT A LATER TIME. USE OF THESE DRAWINGS FOR REFERENCE OR EXAMPLE ON ANOTHER PROJECT REQUIRES THE SERVICES OF SOOS & ASSOCIATES, INC. REPRODUCTION OF THE CONTRACT DOCUMENTS FOR REUSE ON ANOTHER PROJECT IS NOT AUTHORIZED.

Project number 18-080 CK  
 Date 11/27/2018

C-STORE  
 ELEVATIONS

SD106

Scale 1/8" = 1'-0"

11/27/2018 3:26:21 PM