




REDESIGNED 'FUN WORLD' ELEVATION
SCALE: 1/8" = 1'-0"

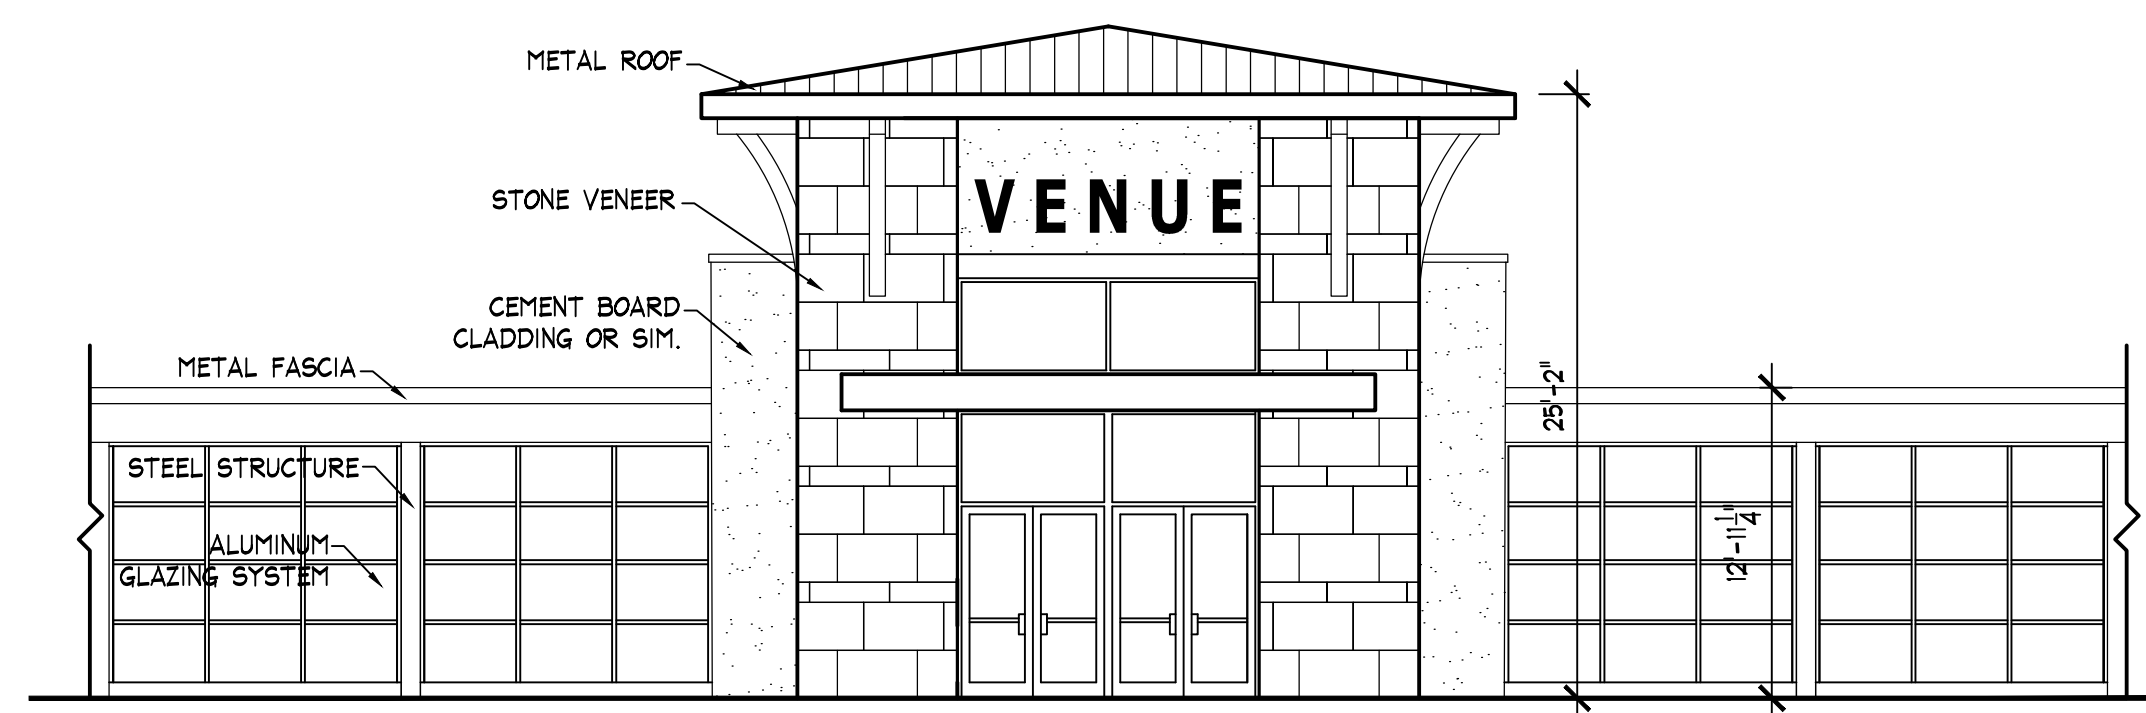


HOTEL / VENUE LINK - ELEVATION
SCALE: 1/8" = 1'-0"

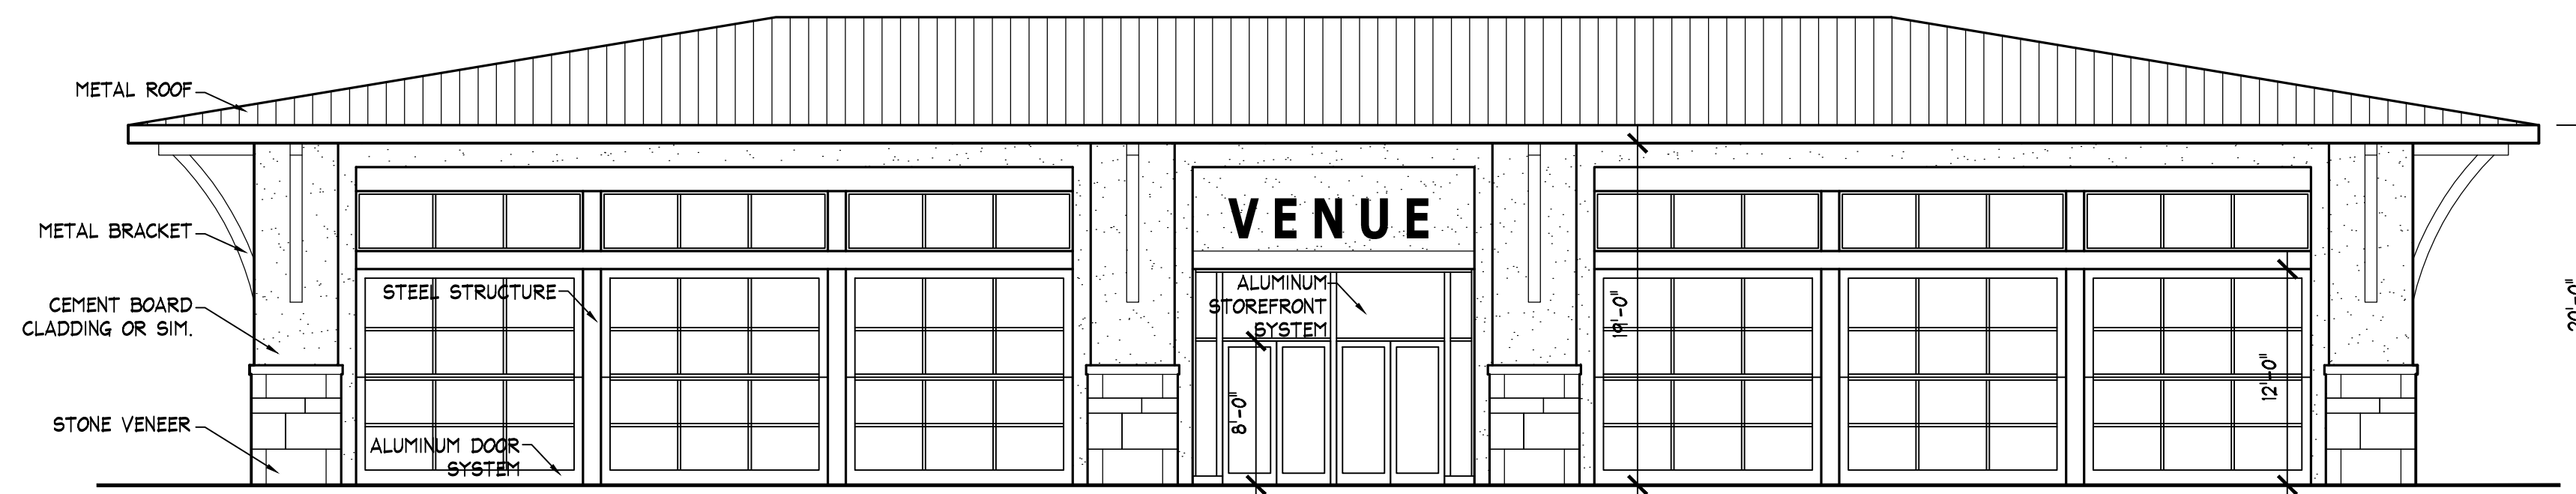

EVENT VENUE - EAST & WEST ELEVATION
SCALE: 1/8" = 1'-0"

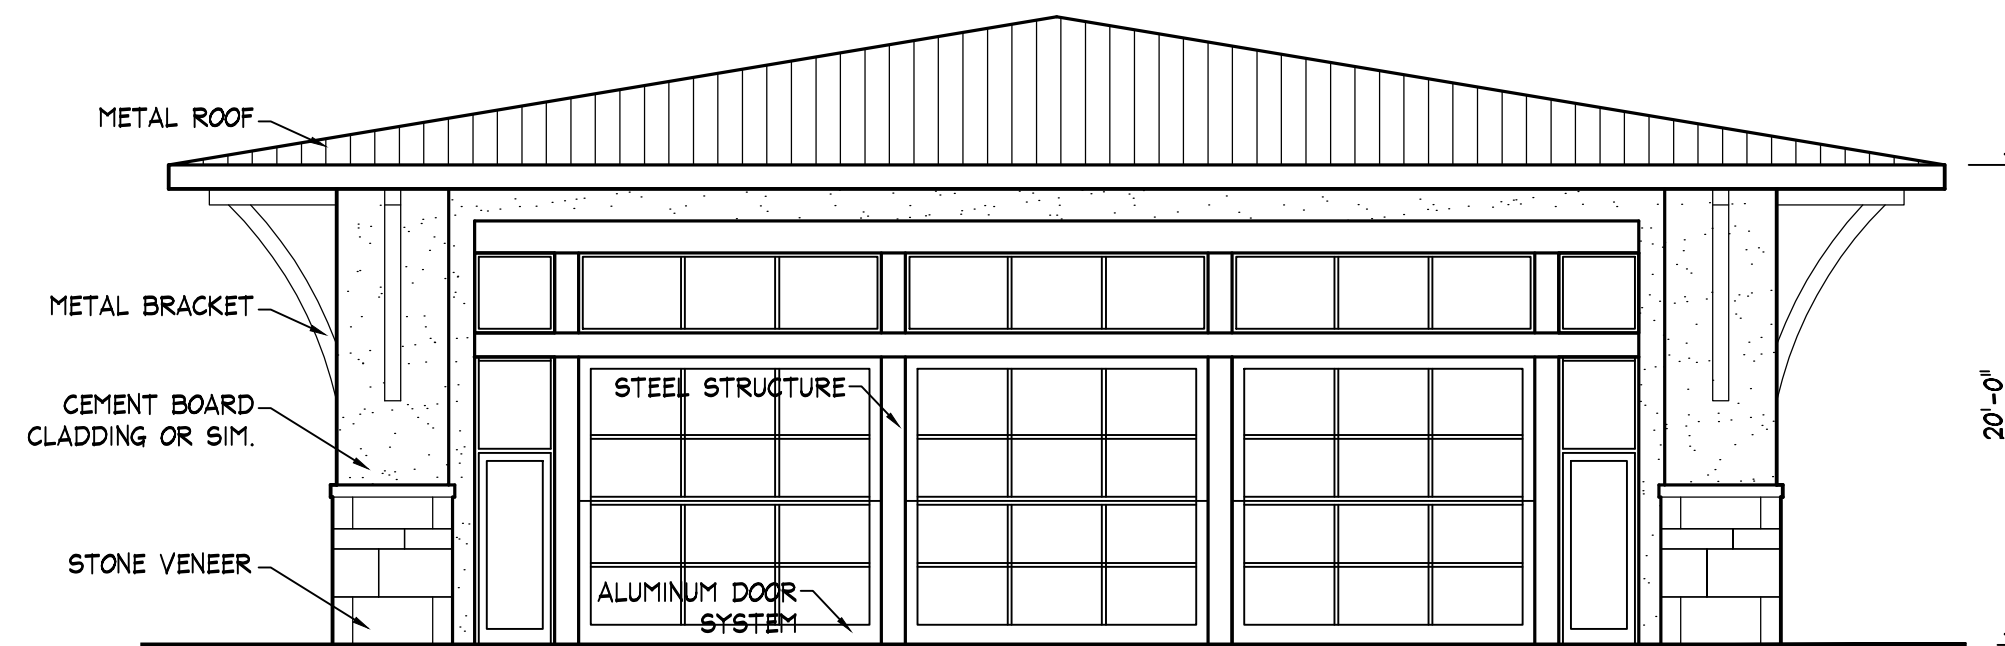

EVENT VENUE - NORTH ELEVATION
SCALE: 1/8" = 1'-0"

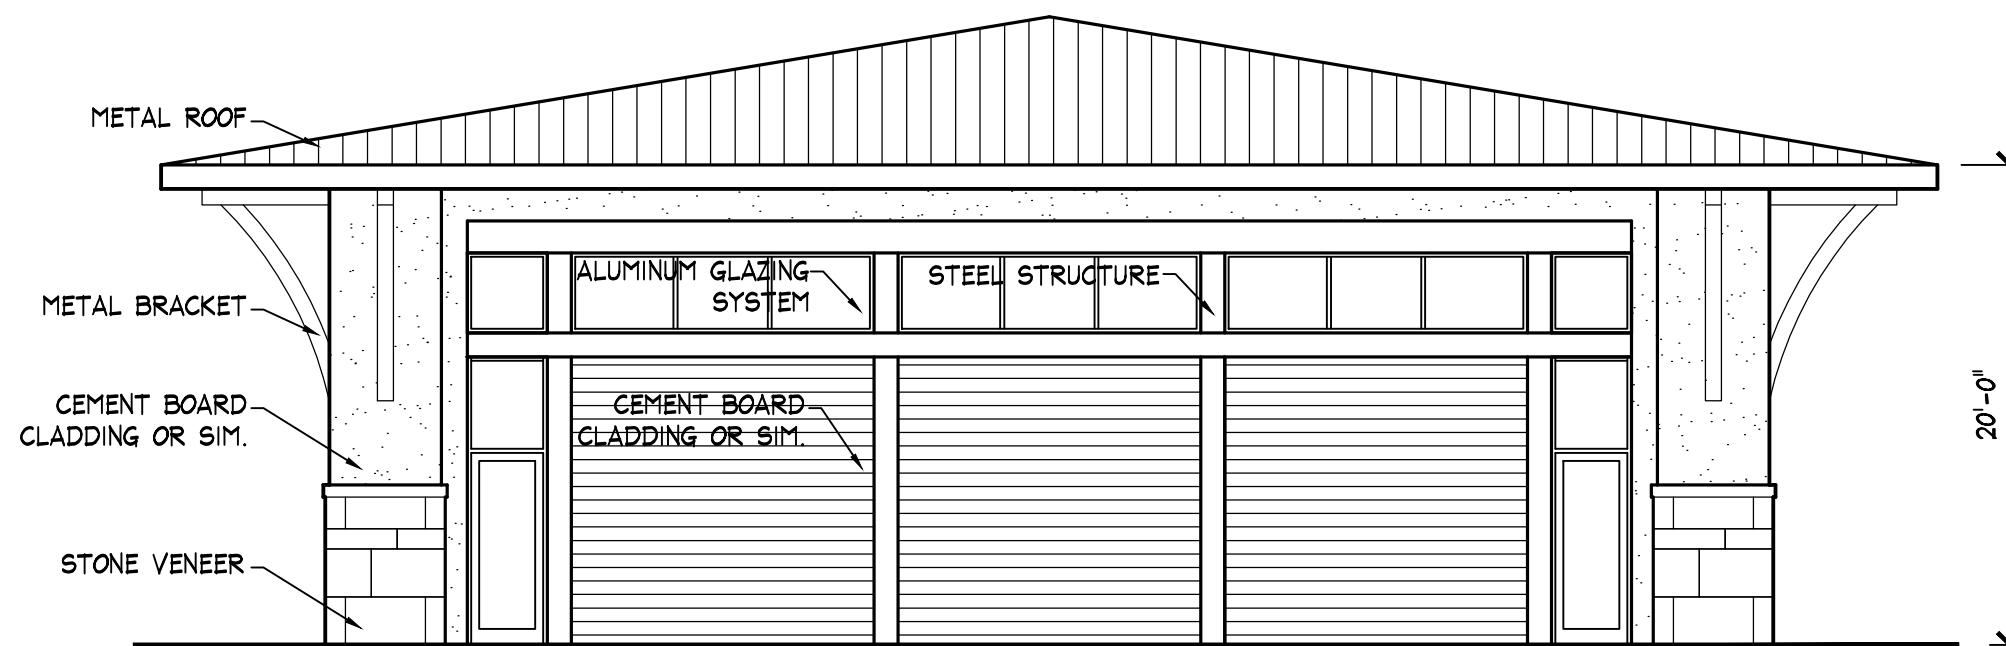


EVENT VENUE - SOUTH ELEVATION
SCALE: 1/8" = 1'-0"

REVISIONS:
NO. DATE:

CITYGATE NAPERVILLE
S.W. CORNER OF U.S. RTE. 59 & FERRY ROAD
NAPERVILLE, ILLINOIS

TECH METRA LTD
ARCHITECTURE ENGINEERING CONSTRUCTION MANAGEMENT INTERIOR DESIGN
2221 CAMDEN COURT OAK BROOK, IL 60523 (630)560-8100 FAX (630)560-8101

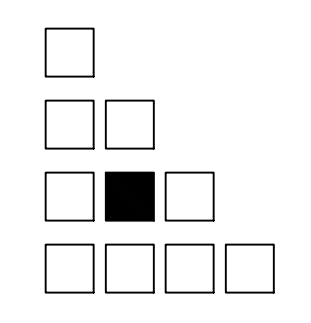

JOB:
DATE: 12-8-2020
SCALE: 1/8" = 1'-0"
SHEET: