




**4 BACK ELEVATION**  
SCALE: 1/4" = 1'-0"

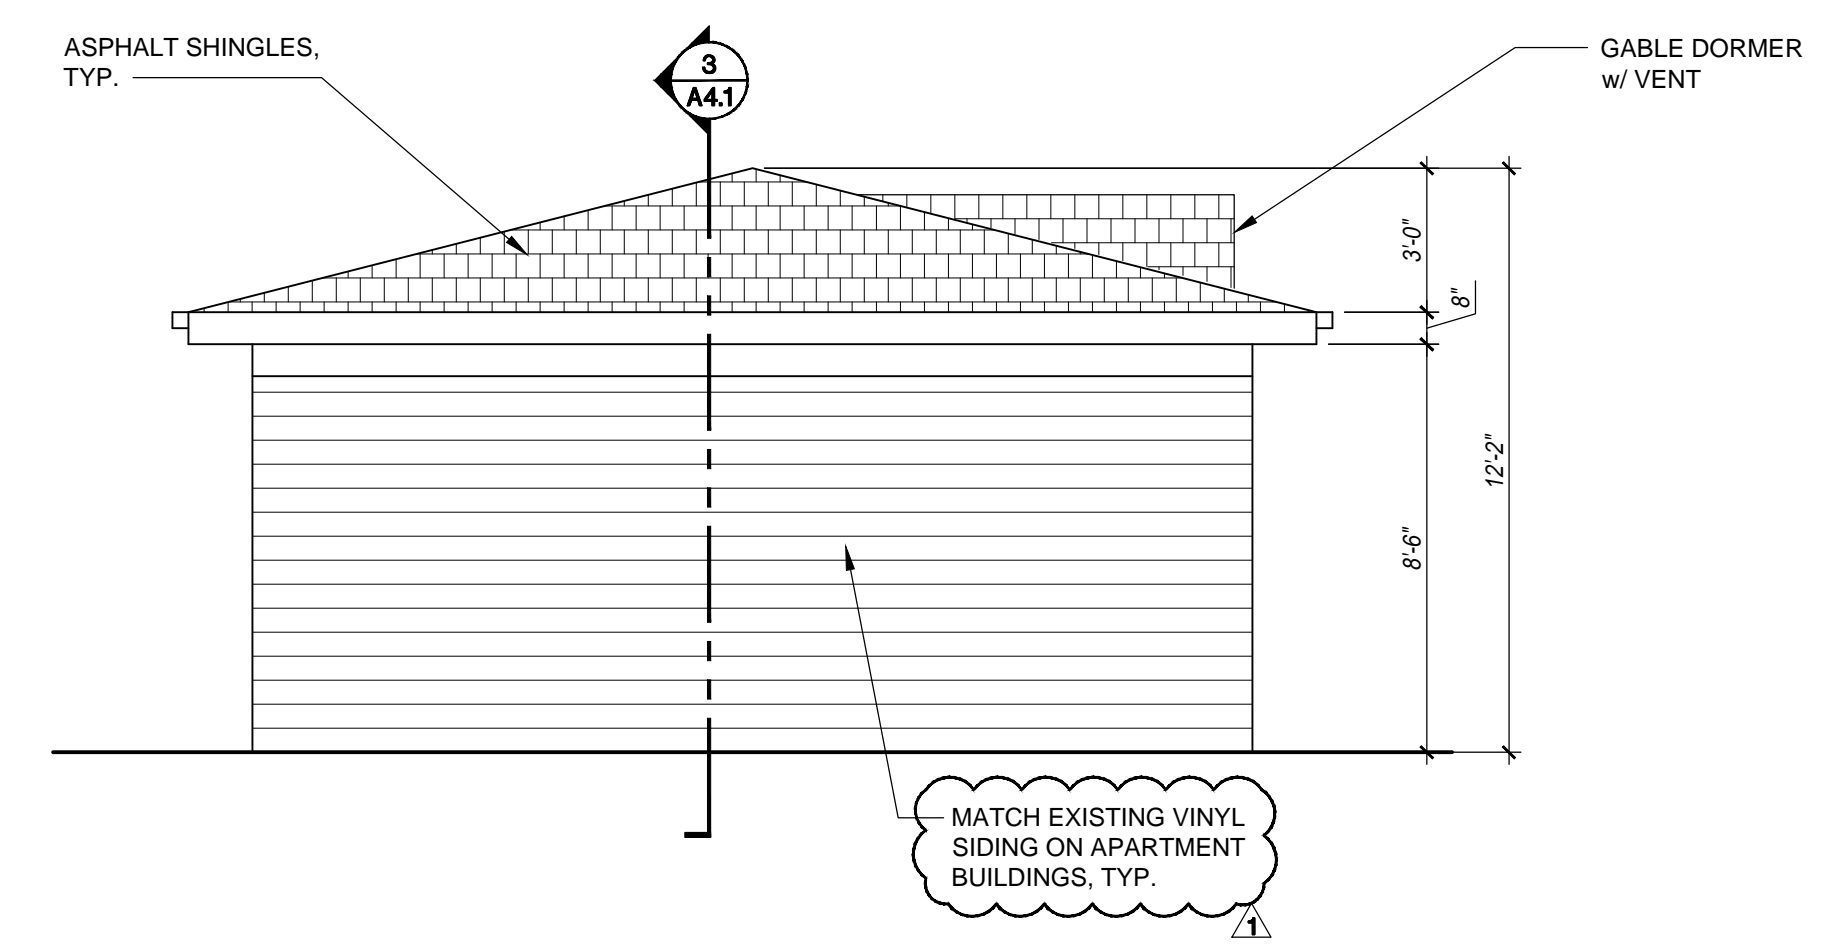

**2 LEFT ELEVATION**  
SCALE: 1/4" = 1'-0"

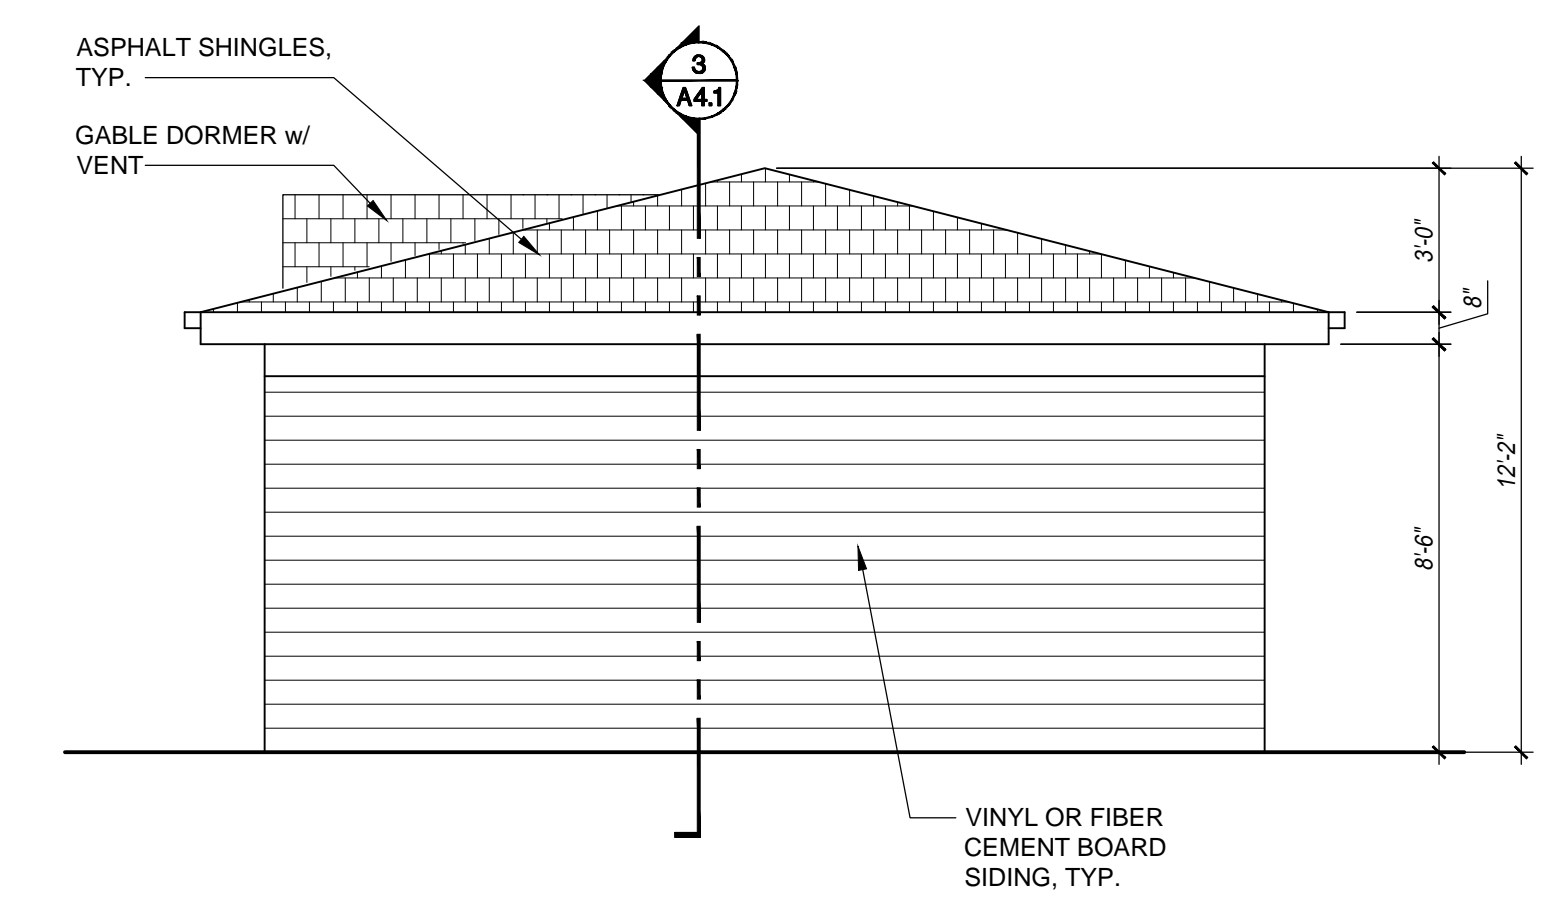

**3 RIGHT ELEVATION**  
SCALE: 1/4" = 1'-0"

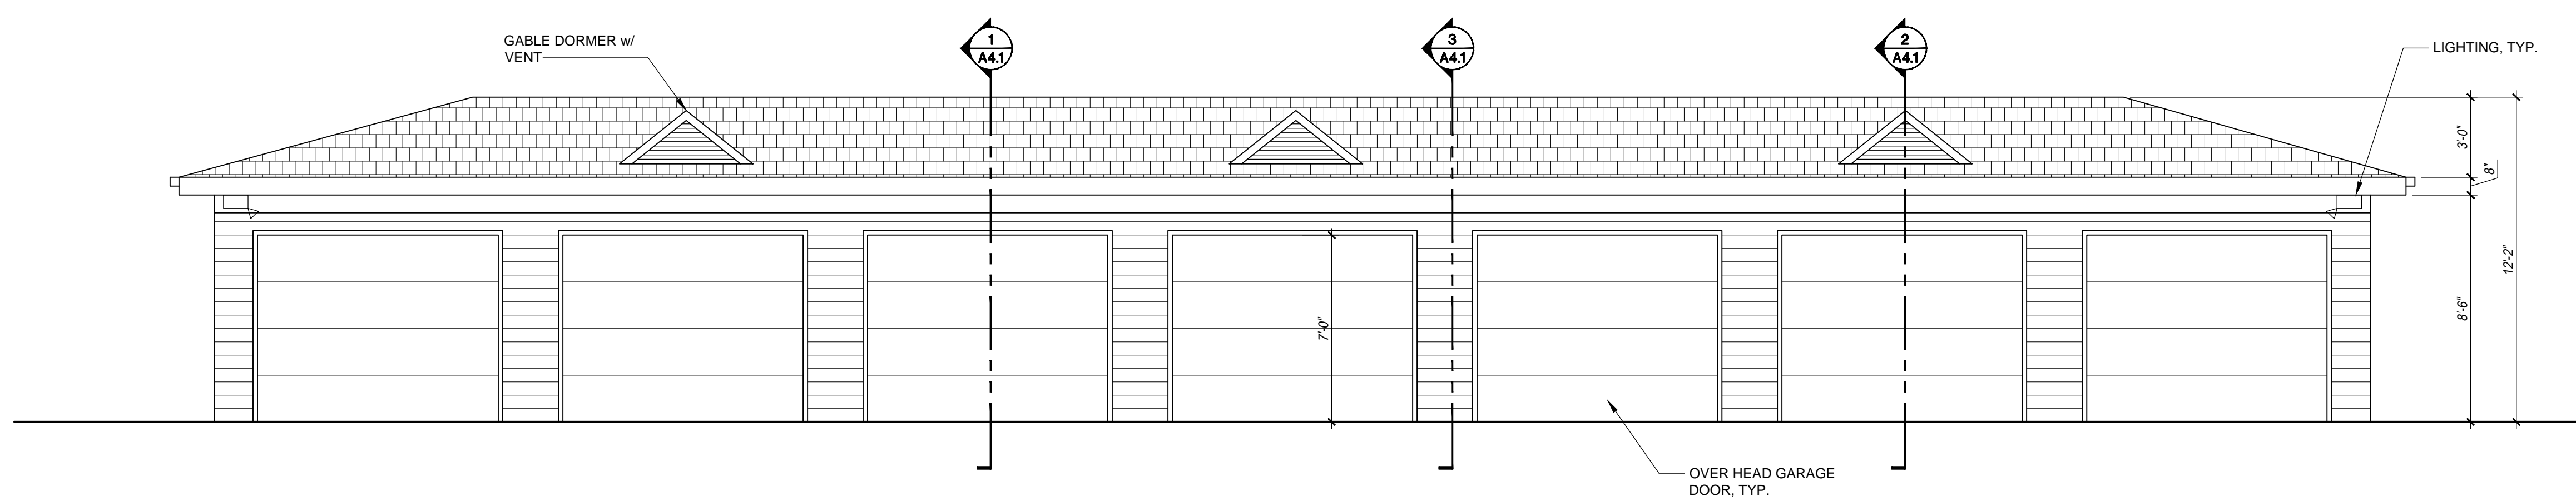

**1 FRONT ELEVATION**  
SCALE: 1/4" = 1'-0"

LICENSE EXP. 11-30-20

11/23/20	ISSUED FOR 2nd REVIEW	
10/21/20	ISSUED FOR REVIEW	
NO.	DATE	DESCRIPTION
RECORD		

DESCRIPTION:  
**(3) SEVEN CAR GARAGE BUILDINGS**  
970 FAIRWAY DRIVE  
NAPERVILLE, IL 60563

**EXTERIOR ELEVATIONS**

Scale: AS SHOWN	Sheet Number:
Drawn By: P.K.	<b>A3.1</b>
Project Number: 202008	