



**Plan**  
Scale: 3/8" = 1'-0"

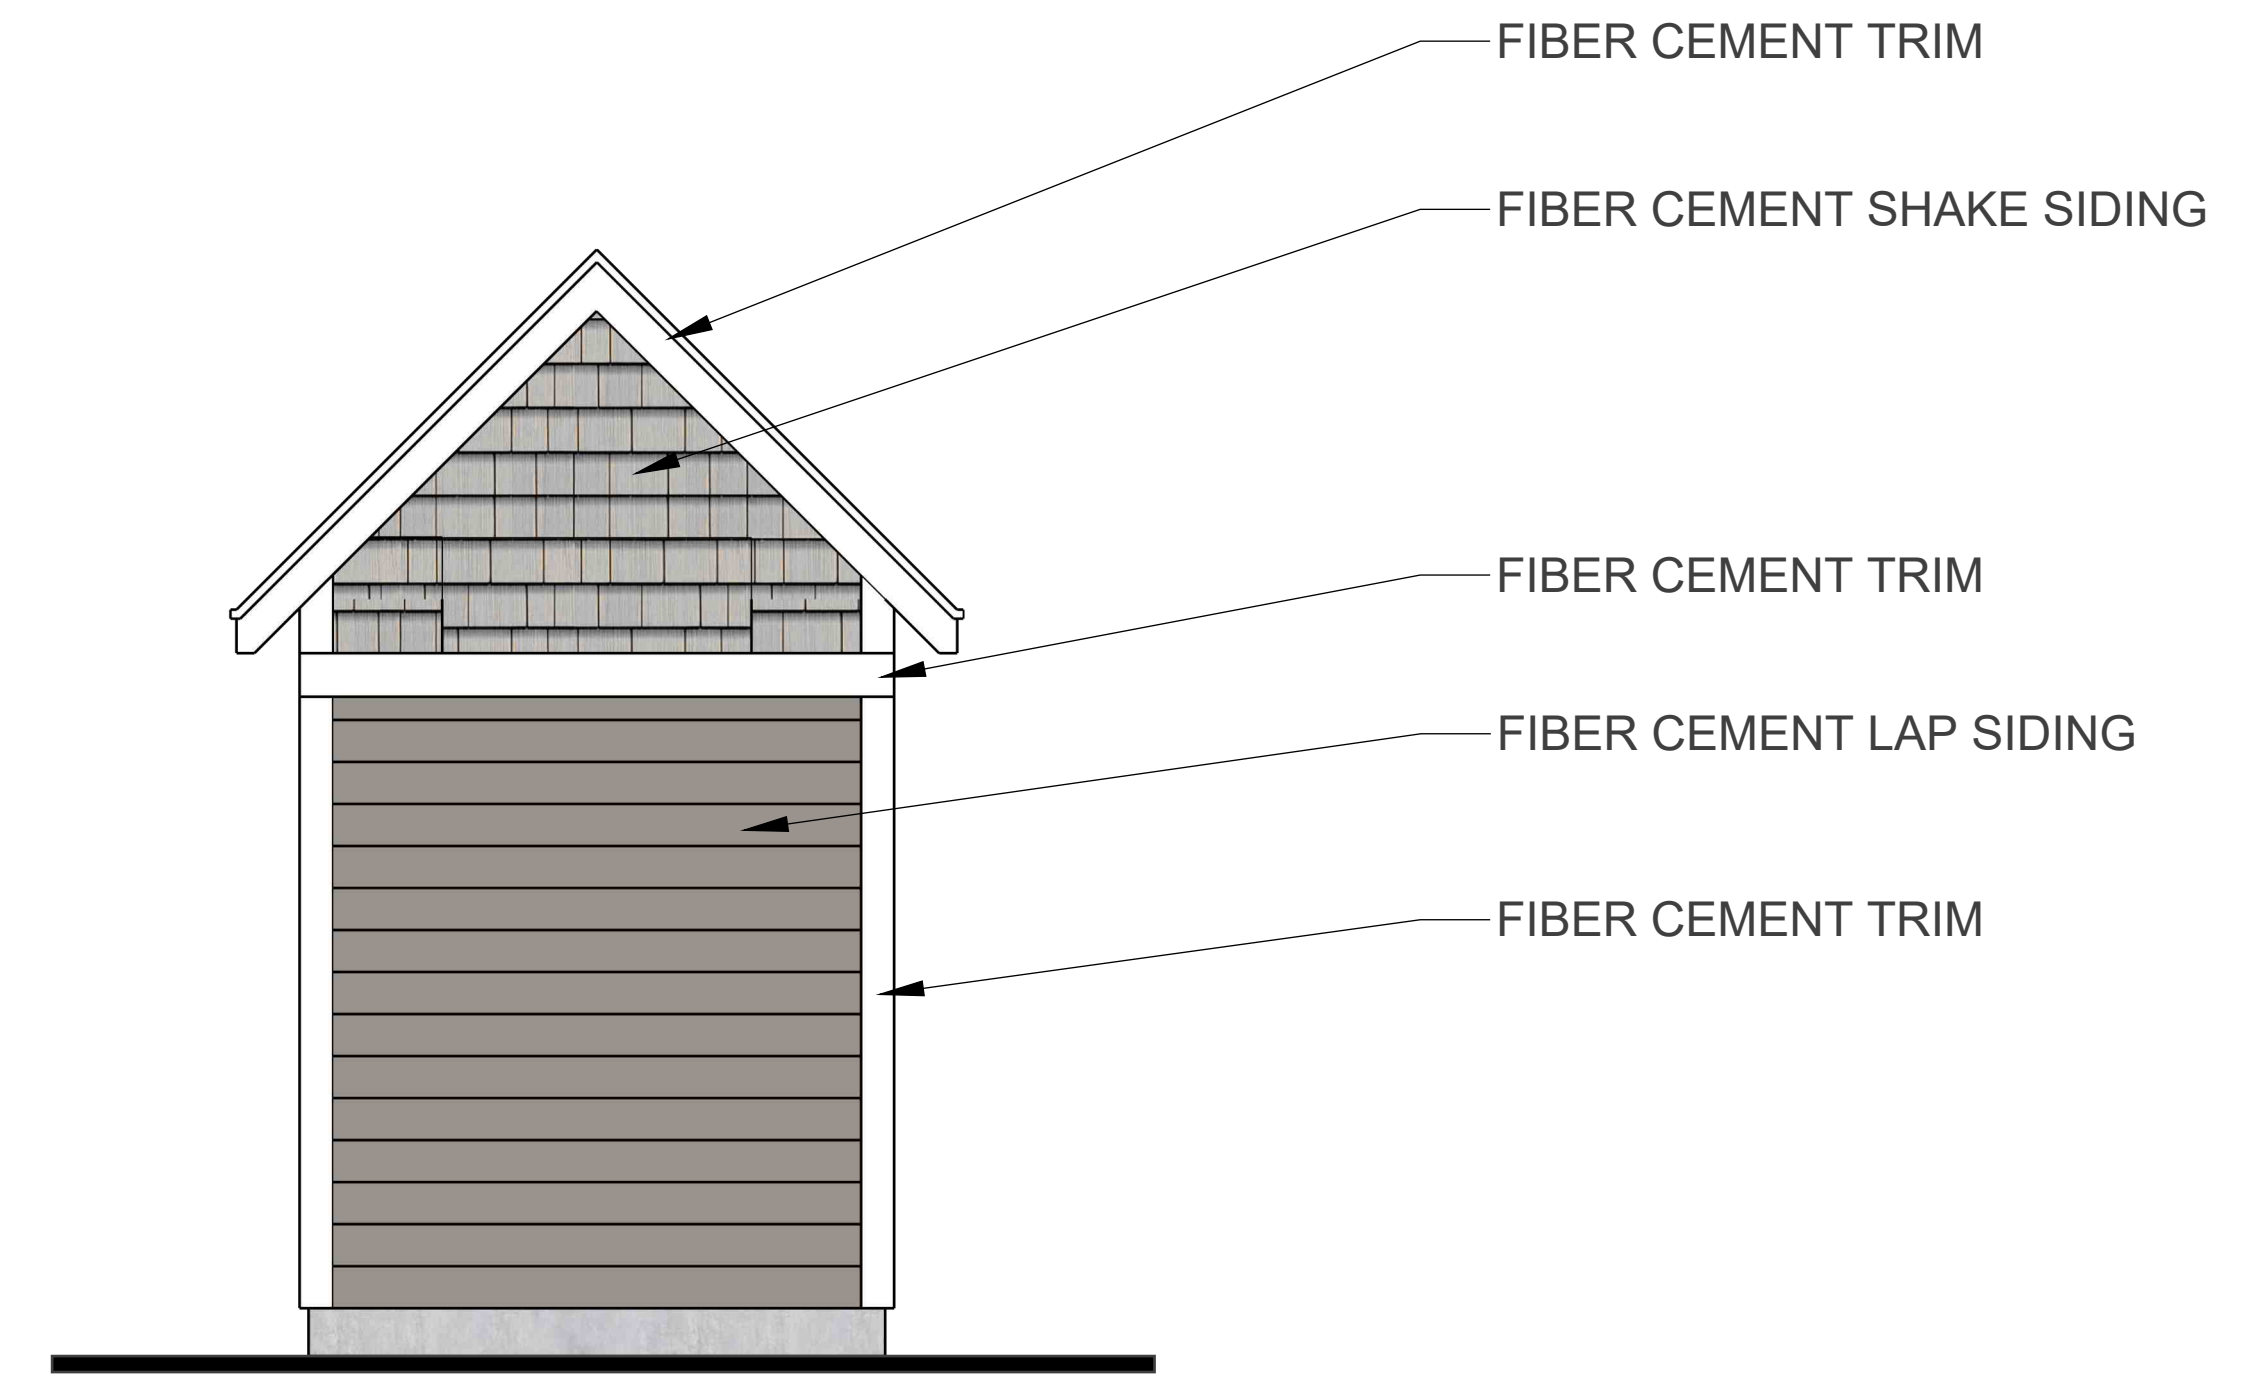

**Side Elevation**  
Scale: 3/8" = 1'-0"

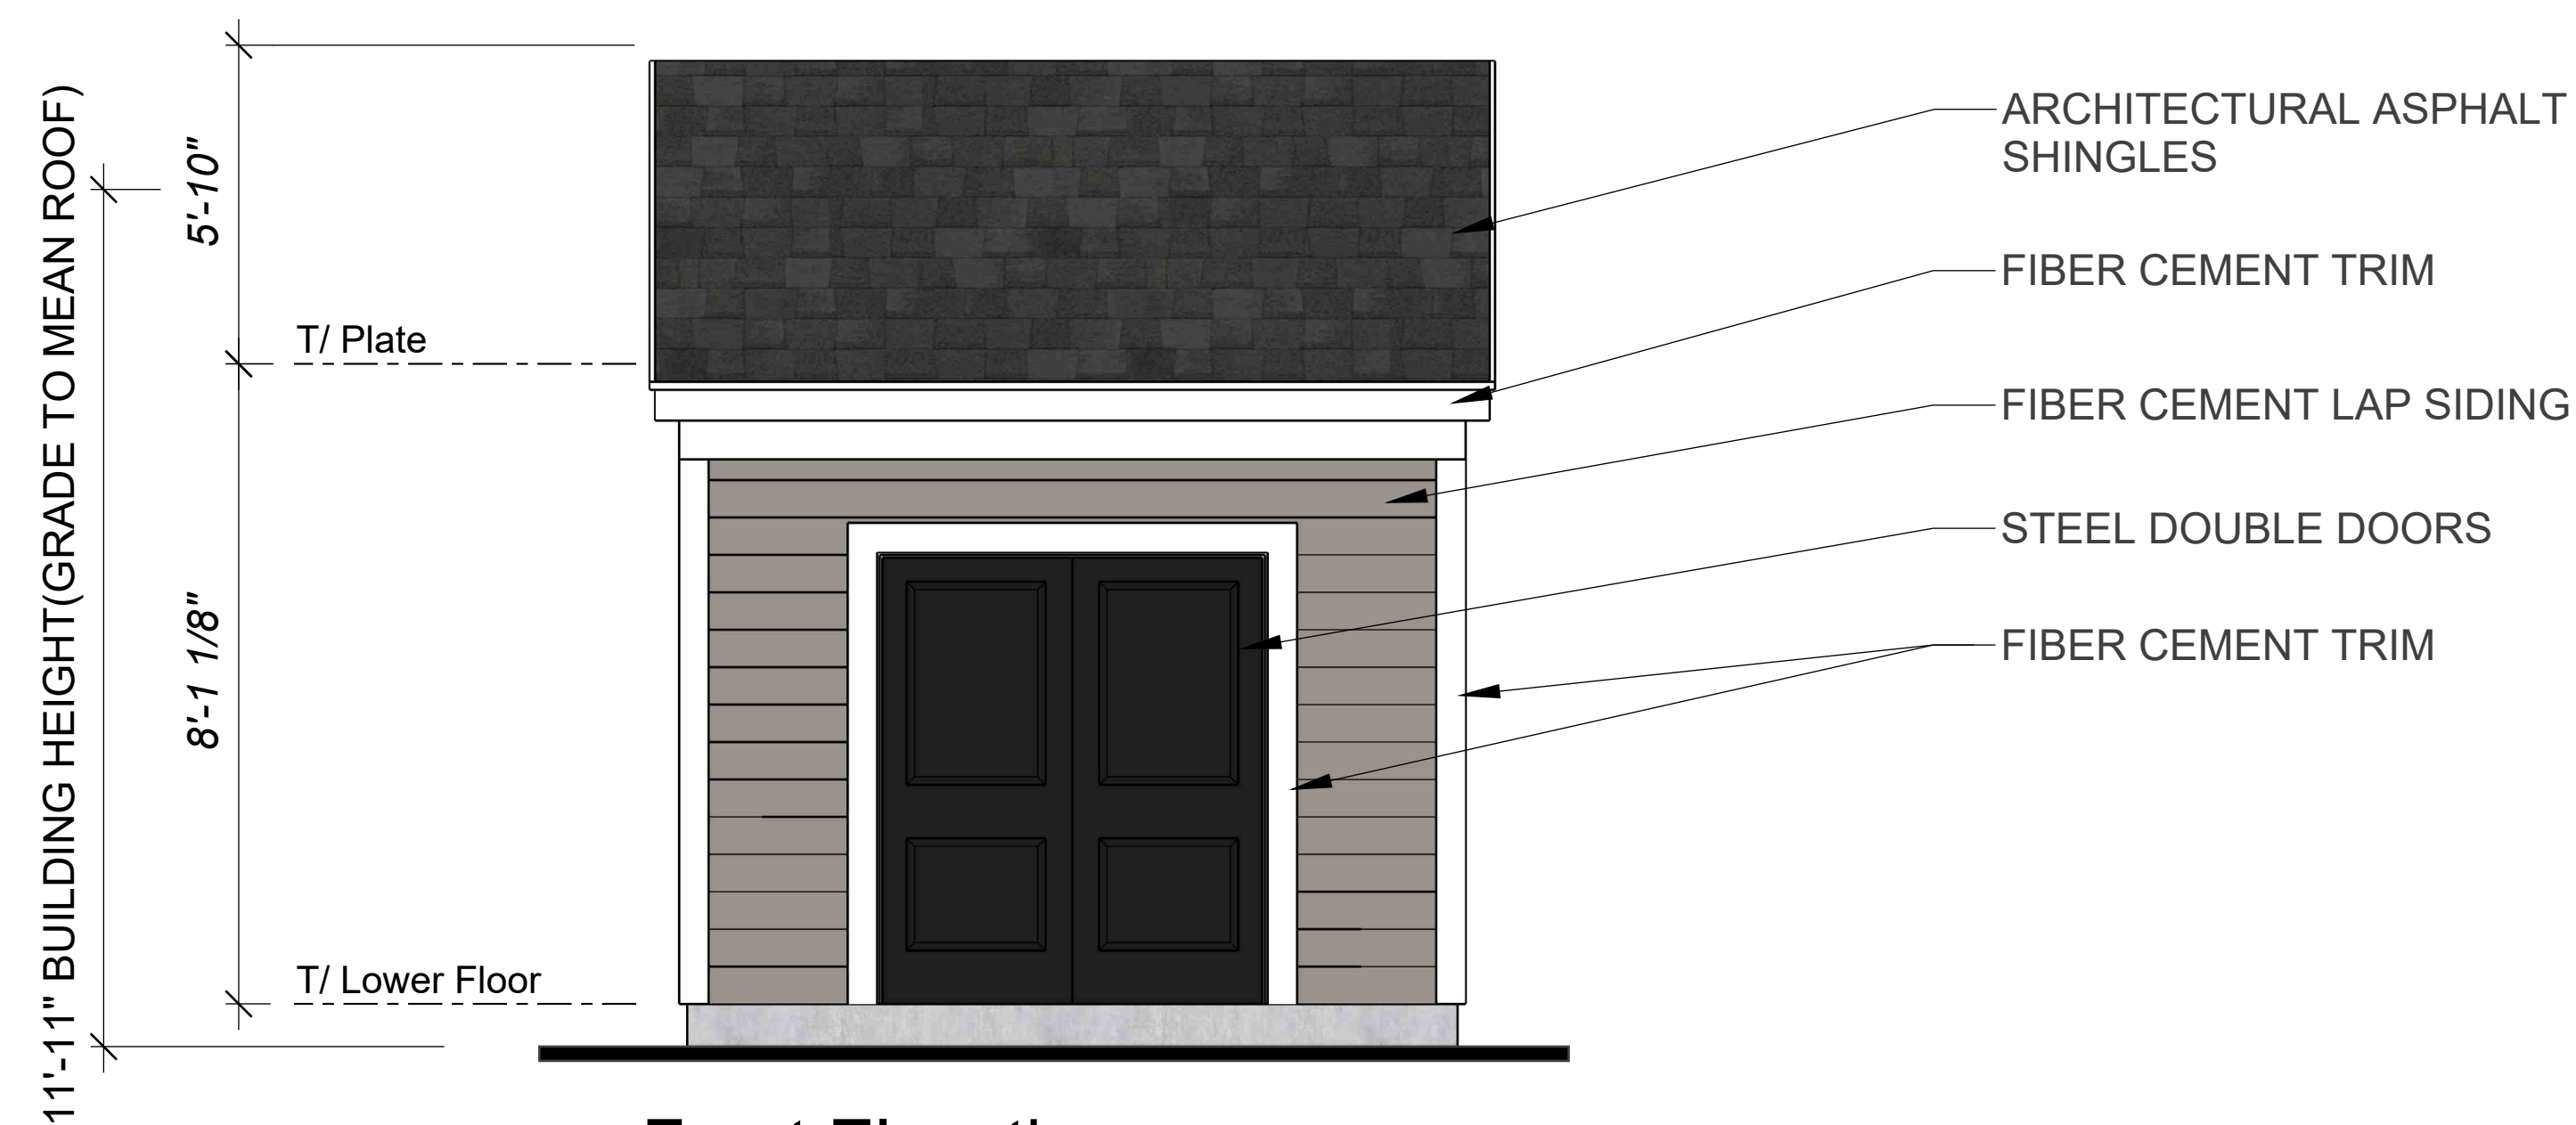

**Front Elevation**  
Scale: 3/8" = 1'-0"

Maintenance Building

**The Residences at Naper and Plank**

Naperville, Illinois

**Lincoln Property Company**

