
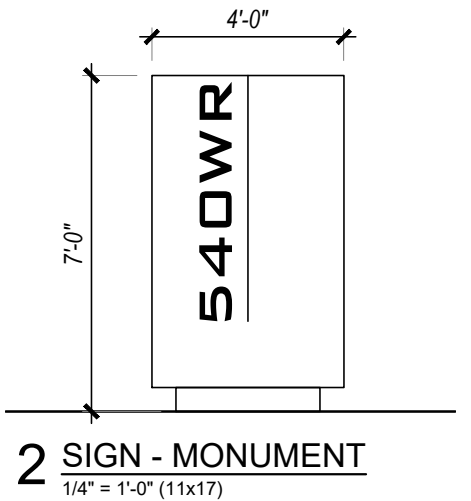


1 SITE PLAN
1/32" = 1'-0" (11x17)

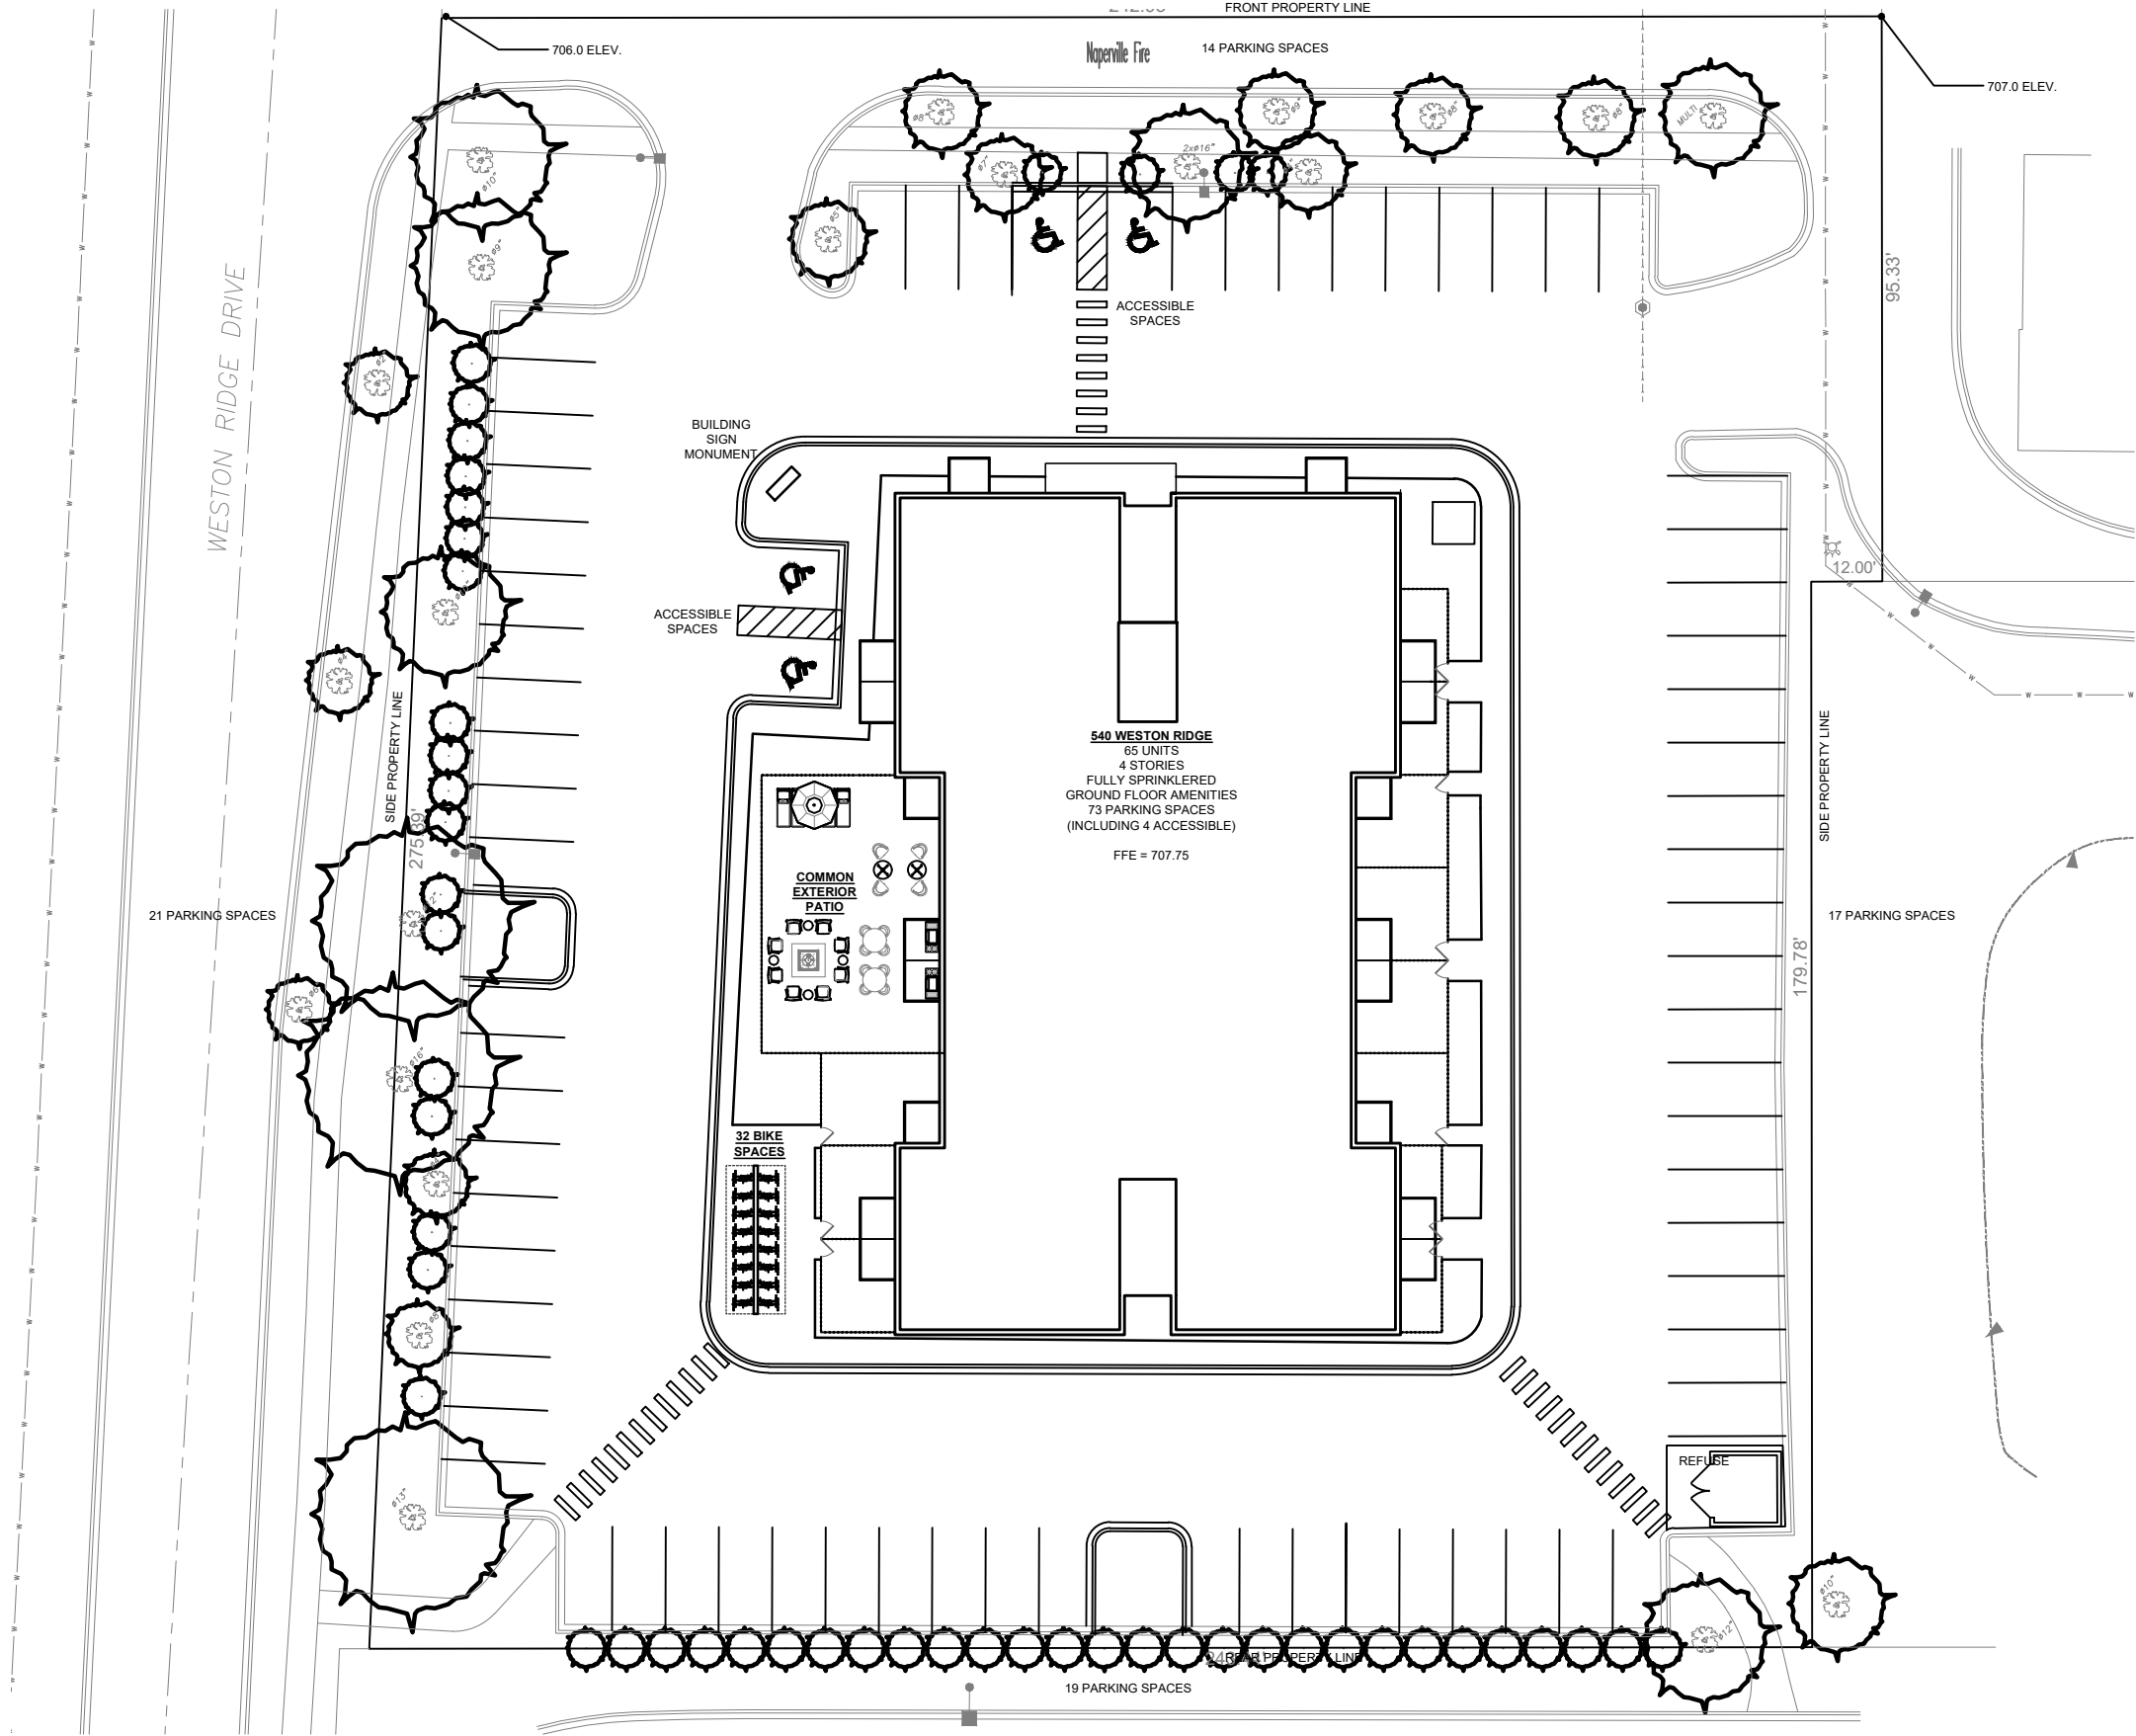

WESTON RIDGE APARTMENTS

540 WESTON RIDGE DRIVE
NAPERVILLE, ILLINOIS 60563


© COPYRIGHT MOTH ARCHITECTS



MOTH ARCHITECTS
5548 N. PAULINA ST. CHICAGO IL 60640
773.456.6505
JEAN@MOTHARCH.COM

DATE

07.29.2026

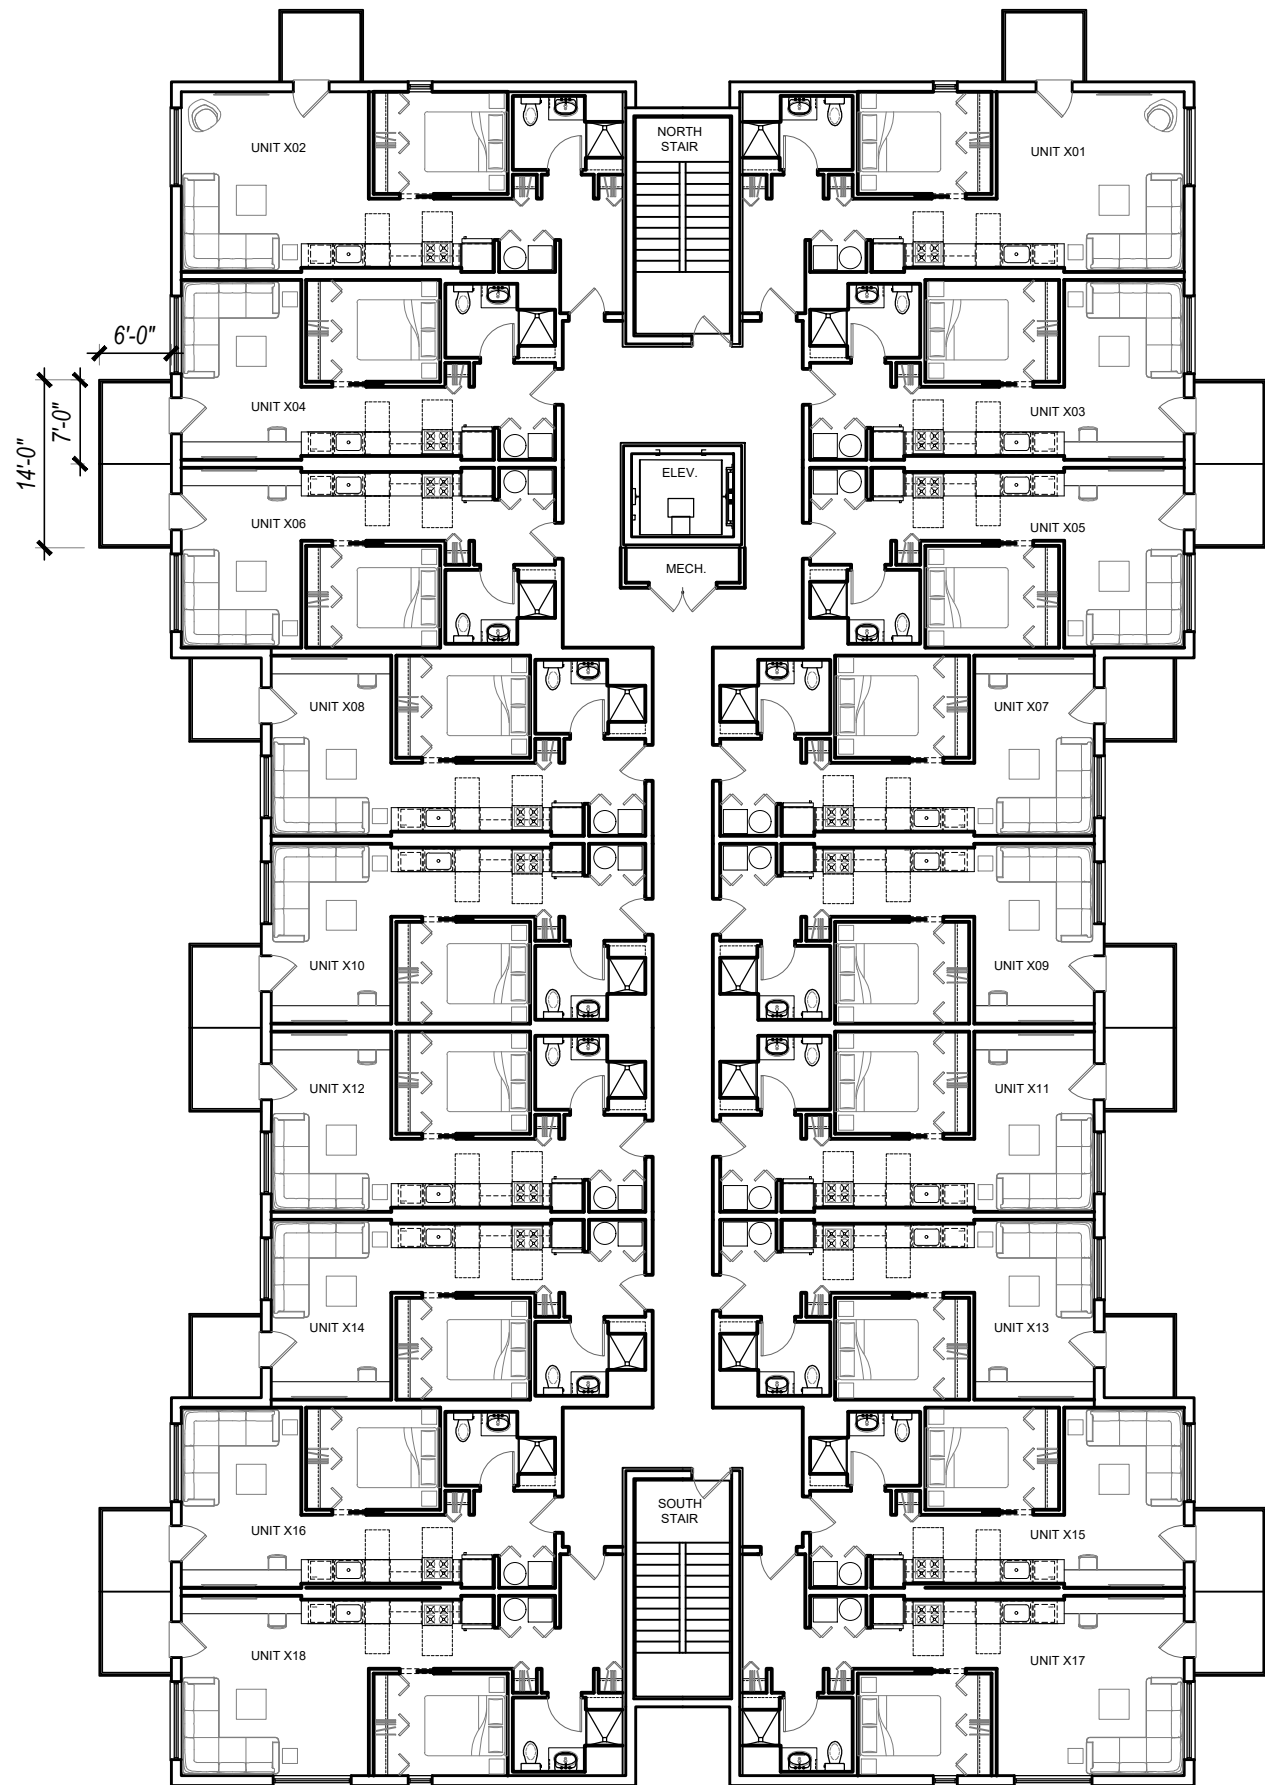


1 FLOOR 2, 3, 4
SCALE: 1/16" = 1'-0"
11,130 SQ. FT. - 18 UNITS/FLOOR

WESTON RIDGE APARTMENTS

540 WESTON RIDGE DRIVE
NAPERVILLE, ILLINOIS 60563

© COPYRIGHT MOTH ARCHITECTS

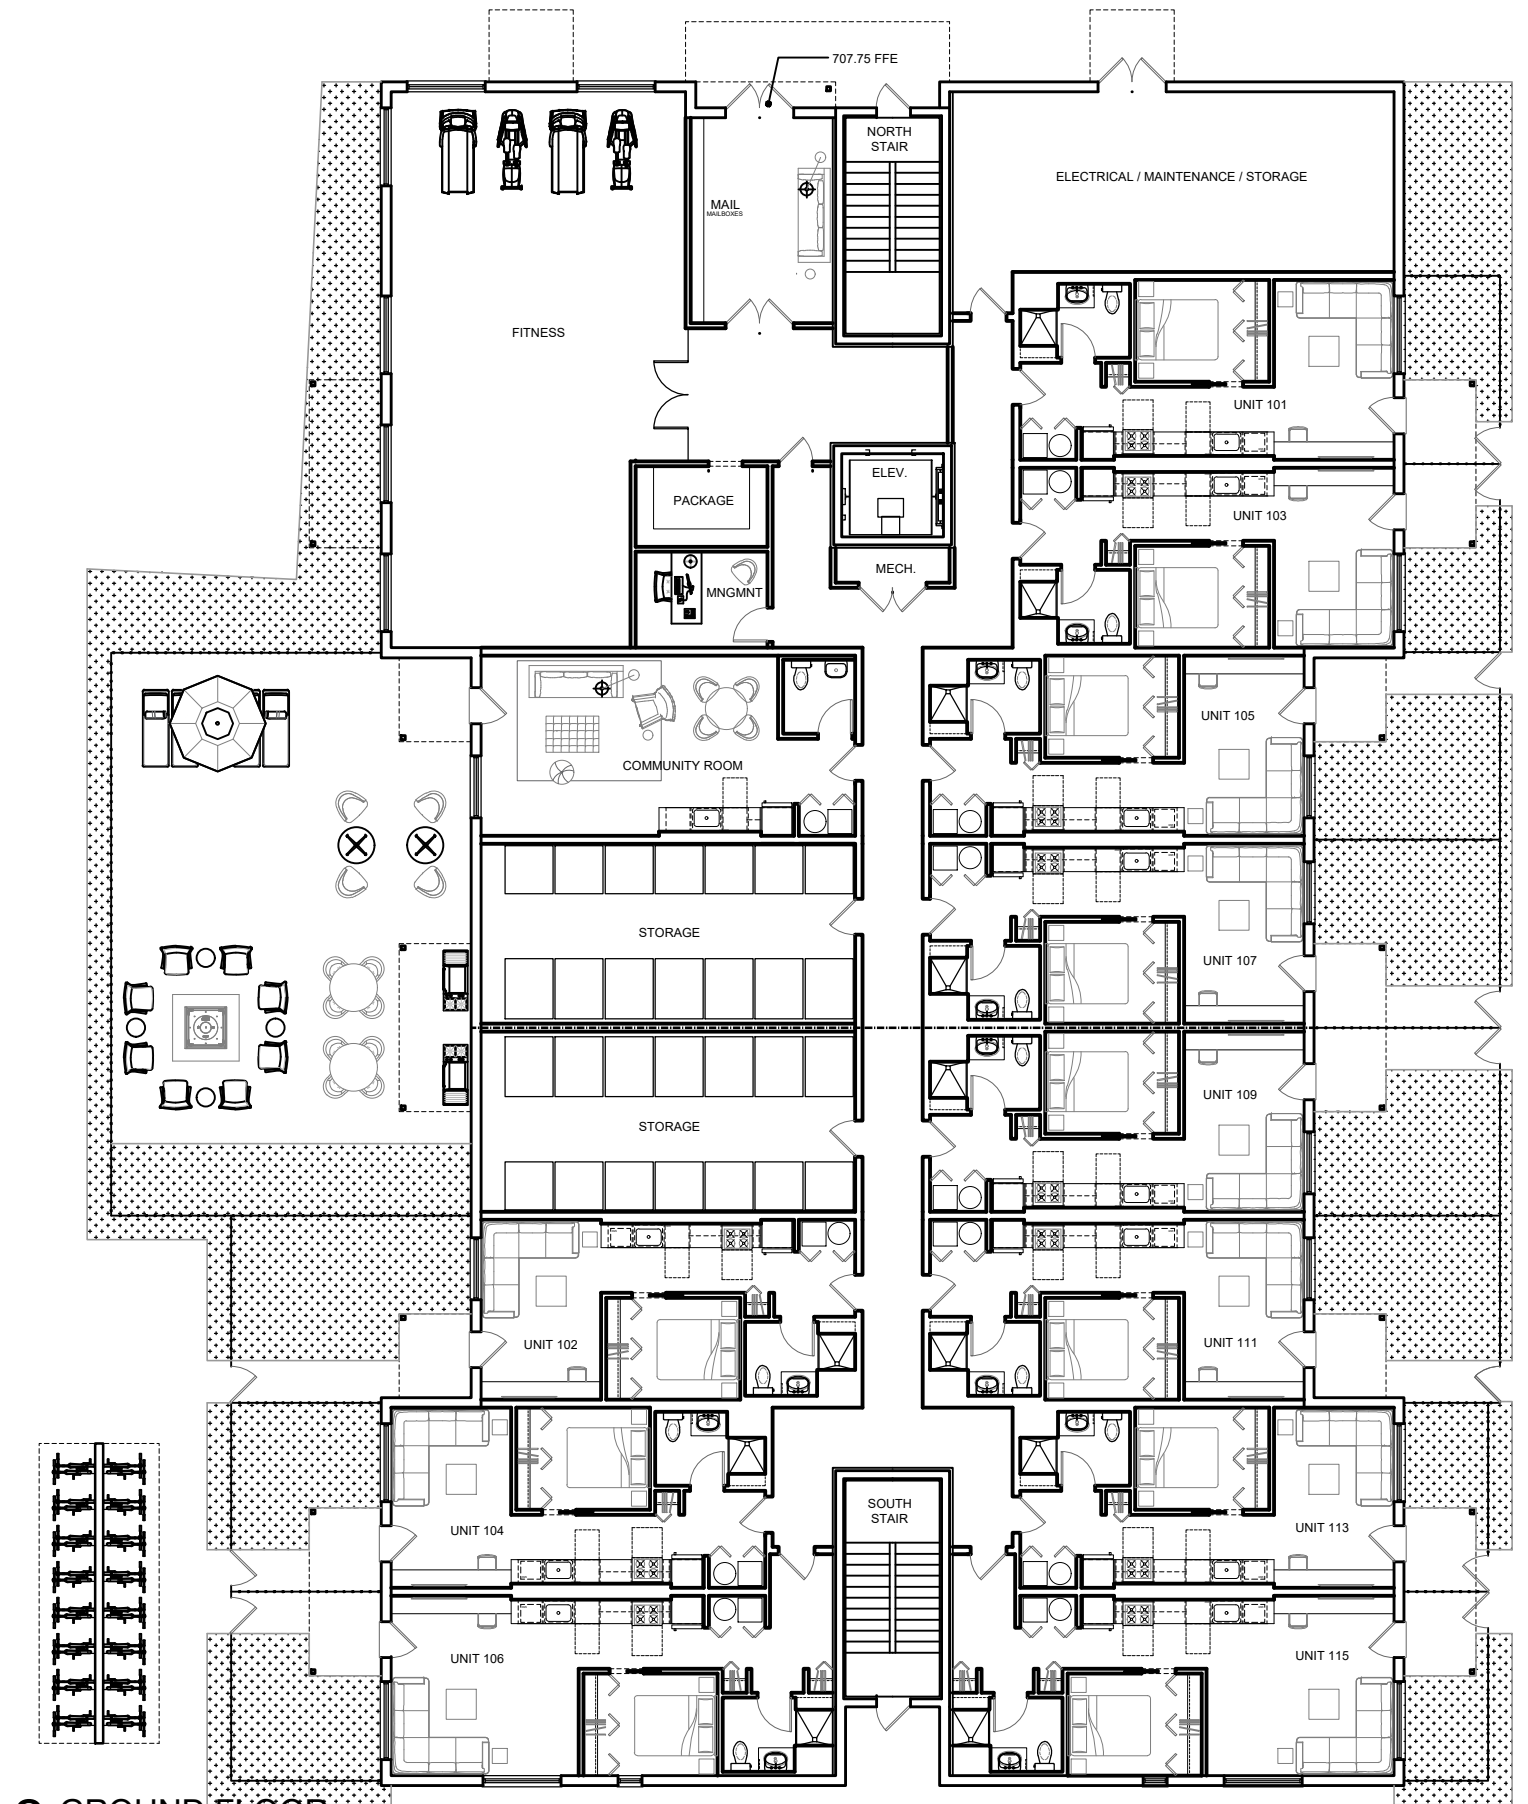

2 GROUND FLOOR
SCALE: 1/16" = 1'-0"
11,103 SQ. FT.

65 TOTAL UNITS

DATE

07.29.2026



MOTH ARCHITECTS
5548 N. PAULINA ST. CHICAGO IL 60640
773.456.6505
JEAN@MOTHARCH.COM



1 EAST ELEVATION
SCALE: 3/32" = 1'-0"

540 WESTON RIDGE	
MATERIAL	AREA (SQ. FT.)
FIBERCEMENT	
PANEL	14,353.62
BRICK	10,482.20
TOTAL FAÇADE AREA	24,835.82

WESTON RIDGE APARTMENTS

540 WESTON RIDGE DRIVE
NAPERVILLE, ILLINOIS 60563

© COPYRIGHT MOTH ARCHITECTS




MOTH ARCHITECTS

5548 N. PAULINA ST. CHICAGO IL 60640
773.456.6505
JEAN@MOTHARCH.COM

DATE

07.29.2026



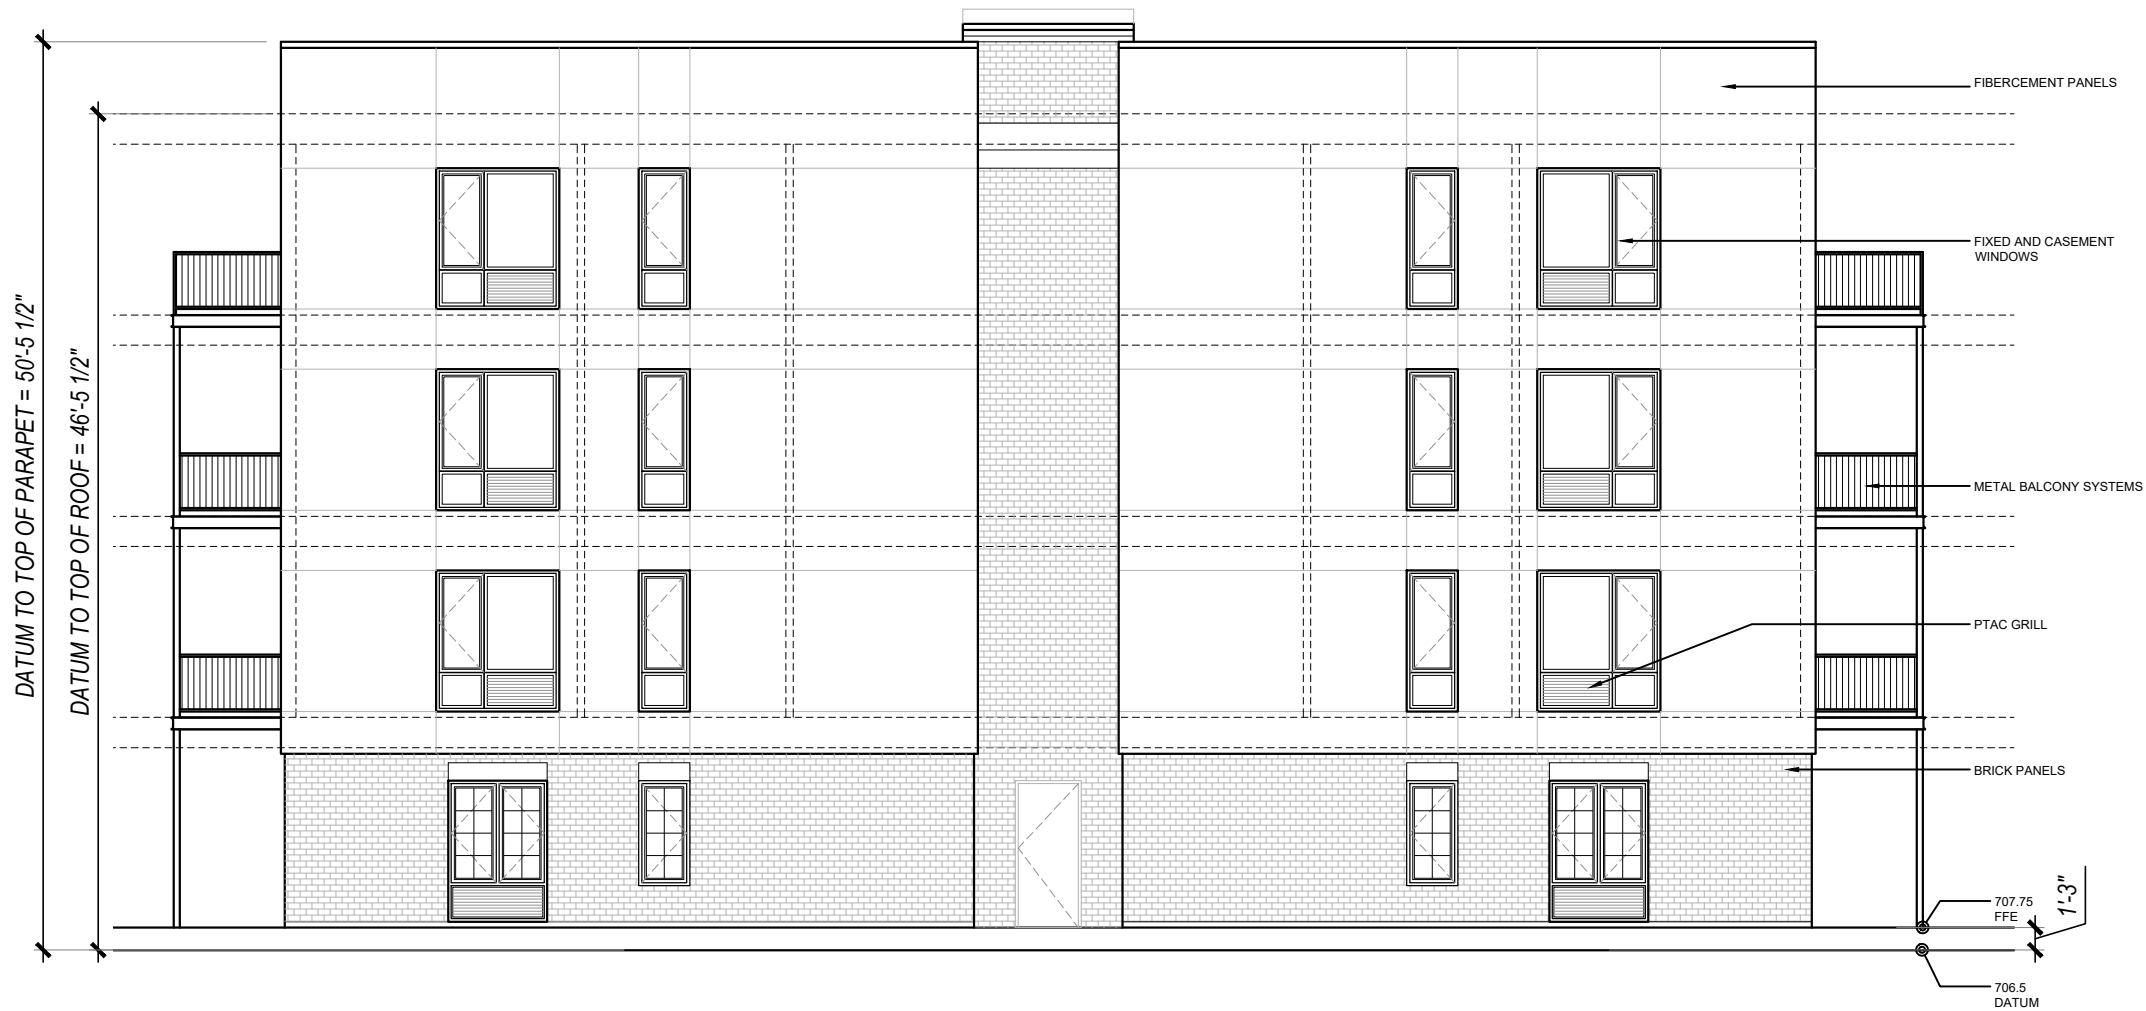

1 SOUTH ELEVATION
SCALE: 3/32" = 1'-0"

WESTON RIDGE APARTMENTS

540 WESTON RIDGE DRIVE
NAPERVILLE, ILLINOIS 60563

© COPYRIGHT MOTH ARCHITECTS



MOTH ARCHITECTS
5548 N. PAULINA ST. CHICAGO IL 60640
773.456.6505
JEAN@MOTHARCH.COM

DATE

07.29.2026



1 WEST ELEVATION
SCALE: 3/32" = 1'-0"

BUILDING HEIGHT
THE HEIGHT OF A BUILDING OR STRUCTURE IS THE VERTICAL DISTANCE MEASURED FROM A DATUM POINT ESTABLISHED BY THE AVERAGE OF THE TWO (2) GRADES ALONG EACH SIDE LOT LINE (EAST AND WEST) WHERE THE FRONT YARD (NORTH) LINE MEETS THE SIDE LOT LINES (706.0 AT THE NORTH WEST AND 707.0 AT THE NORTH EAST - SEE SITE PLAN AND CIVIL PLANS) TO THE HIGHEST POINT OF THE ROOF SURFACE OR PARAPET.

