


1/64" = 1'-0"

EXIST. CURB & GUTTER TO BE REMOVED TO NEAREST JOINT AND REPLACED WITH DEPRESSED SECTION IN ACCORDANCE WITH IDOT STANDARDS

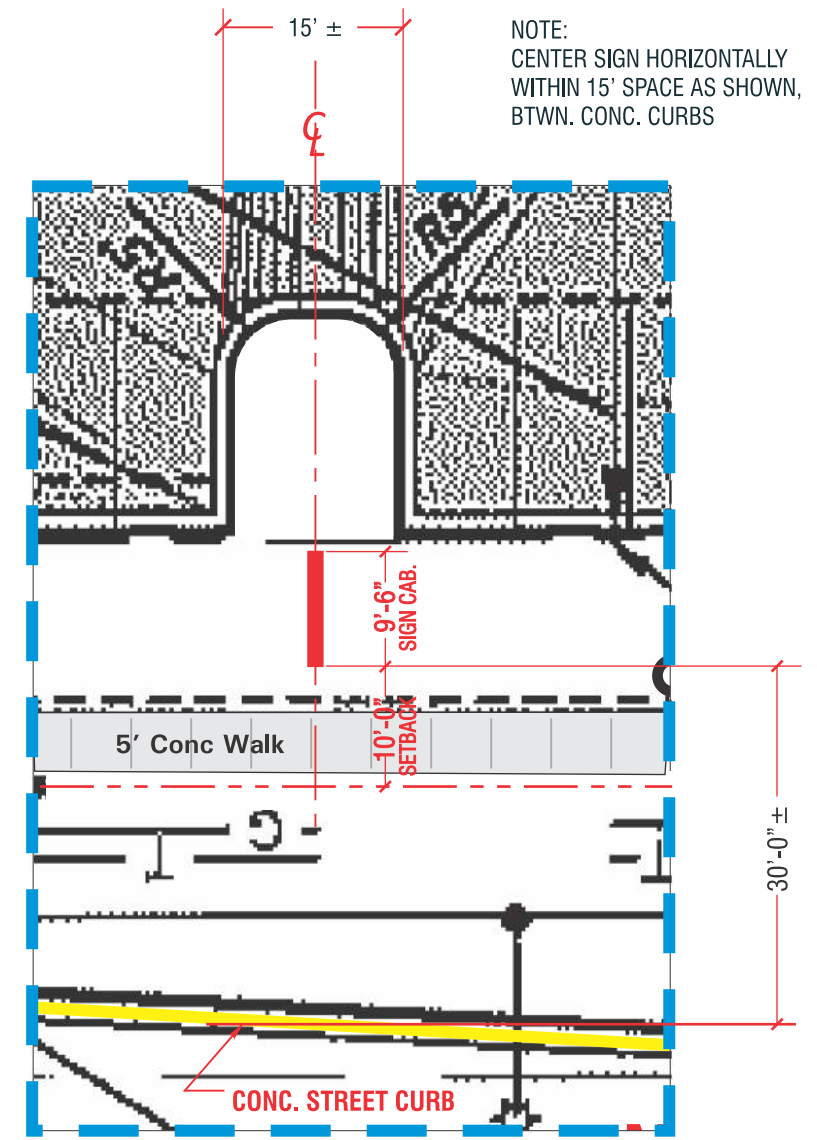

NOTE:
CENTER SIGN HORIZONTALLY
WITHIN 15' SPACE AS SHOWN,
BTWN. CONC. CURBS

Enlarged Sign Site Location
1/16" = 1'-0"

DOYLE
GENERAL SIGN CONTRACTORS
232 INTERSTATE RD., P.O. BOX 1068
ADDISON, IL 60101
630-543-9490
FAX 630-543-9493

DATE	REVISION
9.07.18	ADD PLAT OF SURVEY (REPLACE ARIAL VIEW) DEFINE LOC. DIMENSIONS
9.10.18	REV. / UPDATE SITE PLAN
9.26.18	REVS / UPDATES PER JST NOTES
10.9.18	COLOR REVISION ON TOP CAP PER CLIENT -JST

CUSTOMER APPROVAL _____ DATE _____

This design is the original and unpublished work of DOYLE SIGNS, INC. and may not be reproduced, copied or exhibited in any fashion without the expressed written consent from an authorized officer of The Company. The rights to this design may be purchased.

CLIENT SEIGLE'S CABINET CENTER

ADDRESS 1120 S. ROUTE 59
NAPERVILLE, IL.

DESIGNER	DF	SALES	JS
SCALE:	NOTED	DATE:	7-16-18
DRWG. No.	#16784	SHEET No.	2 of 2

Z:\Design\S\SEIGLE'S CABINET CENTER\NAPERVILLE IL\SEIGLES CABINET CTR NAPERVILLE 1-21-19.cdr