



07 JAN 2018

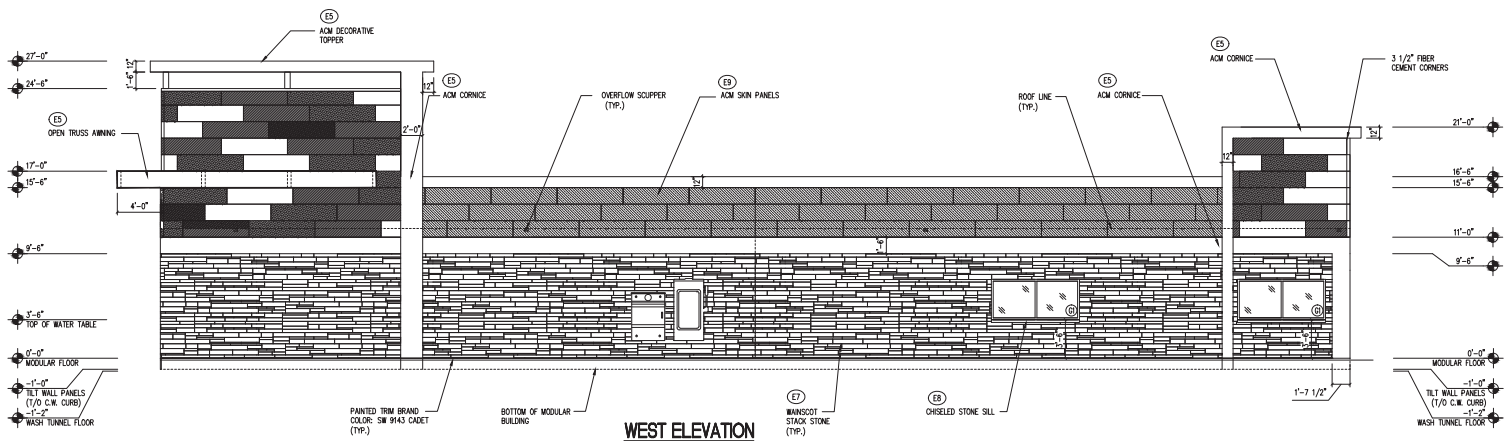


ELEVATION
SCALE: 3/16" = 1'-0"

WEST ELEVATION

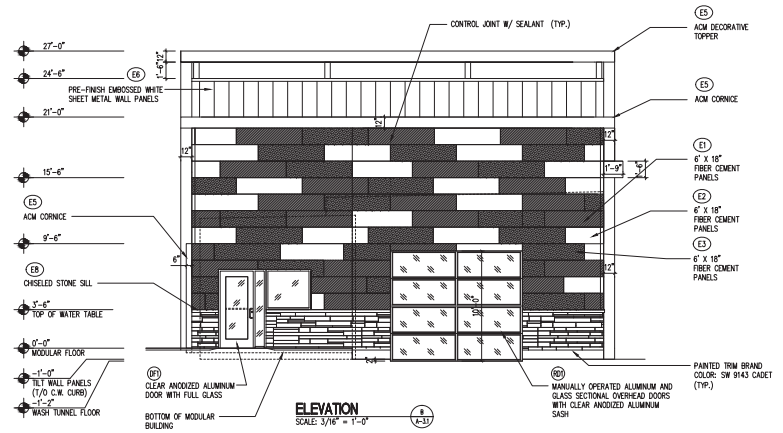

ELEVATION
SCALE: 3/16" = 1'-0"


SOUTH ELEVATION

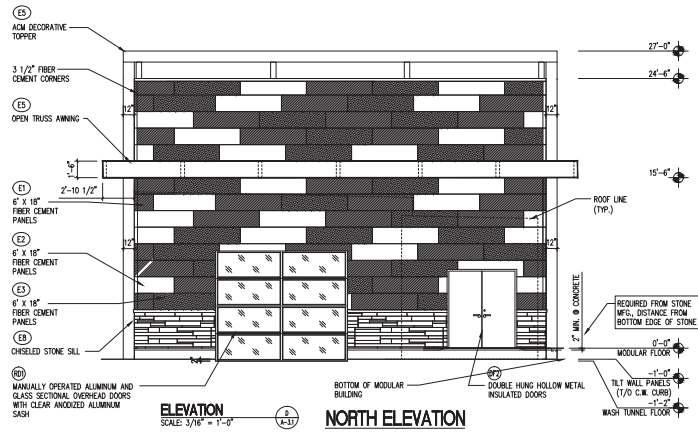

ELEVATION
SCALE: 3/16" = 1'-0"

NORTH ELEVATION

EXTERIOR COVERING COLOR SCHEDULE	
E1	FIBER CEMENT PANELS COLOR: SW 6803 DANUBE
E2	FIBER CEMENT PANELS COLOR: SW 6801 REGALE BLUE
E3	FIBER CEMENT PANELS COLOR: SW 9143 CADET
E4	NOT IN USE
E5	ACM CORNICE / SPOUWER / TRIM COLOR: SW 7008 EXTRA WHITE
E6	PRE-FINISH EMBOSSED WHITE SHEET METAL WALL PANELS
E7	STACK STONE CORINGADO STONE LEDGESTONE PRO-LEDGE COLOR: HURON
E8	STONE SILL CORINGADO STONE CHISELED STONE SILL COLOR: LIGHT GREY
E9	ACM SKIN PANELS COLOR: SW 7006 EXTRA WHITE
E10	ACM SKIN PANELS COLOR: GRAY

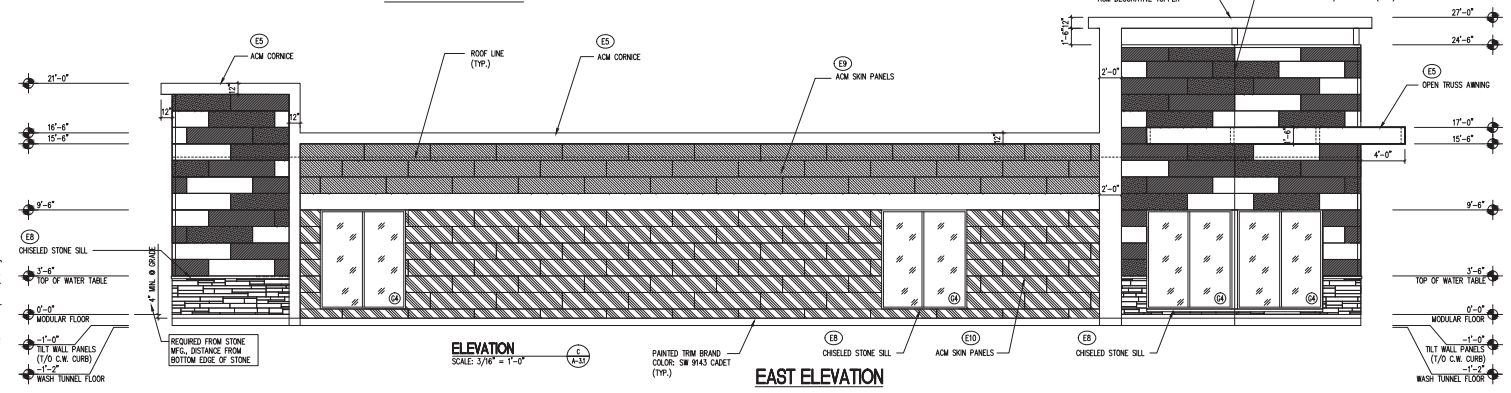

ELEVATION
SCALE: 3/16" = 1'-0"

EAST ELEVATION

BY	
DESCRIPTION	
DATE	
REV	
PROJECT: CARWASH DEVELOPMENT, LLC 36'-9" x 110'-8" MODULAR CARWASH WITH TILT-WALL WASH TUNNEL EXTERIOR ELEVATIONS 1050 E. GREEN AVE NAPERVILLE, IL 60563	
<p>MADISON INDUSTRIES MADISON I N D U S T R I E S . C O M</p> <p>1000 N. MADISON ROAD NAPERVILLE, IL 60563 TEL: 630.233.4000 FAX: 630.233.4001</p>	
<p>THESE DRAWINGS AND ALL INFORMATION HEREON ARE OF A CONFIDENTIAL NATURE AND REMAIN THE PROPERTY OF MADISON INDUSTRIES, LLC. ANY USE, REPRODUCTION, OR DISSEMINATION OF THESE DRAWINGS WITHOUT THE WRITTEN PERMISSION OF MADISON INDUSTRIES IS STRICTLY PROHIBITED.</p>	
PROFESSIONAL ENGINEER	
MODEL NO: CD4500CW-03-16	
SCALE: 3/16" = 1'-0"	
DRAWN BY	SENE
CHECKED BY	CM
DATE	07/09/2018
DATE	
DATE	
DRWG. NO: A-41	
SHEET	2 OF 2
DATE	

EXHIBIT D