



HEALY
BENDER
PATTON
& BEEN

ARCHITECTS

4040 Helene Avenue
Naperville, IL 60564
T 630.904.4300

www.healybender.com

NEW TRANSPORTATION FACILITY
NAPERVILLE COMMUNITY UNIT SCHOOL DISTRICT 203
NAPERVILLE, ILLINOIS

FOR
NAPERVILLE COMMUNITY UNIT SCHOOL DISTRICT 203
NAPERVILLE, DUPAGE COUNTY, ILLINOIS

REVISIONS	DATE	DESCRIPTION
1	01-23-2026	CITY OF NAPERVILLE COMMENTS

PROJ. NO.
5-2325-34

DRAWN BY
MSJ







DATE
11-24-2025

SHEET NO.

A-6.1

OF 7

EXTERIOR ELEVATIONS
COPYRIGHT © 2026 HEALY BENDER PATTON & BEEN ARCHITECTS

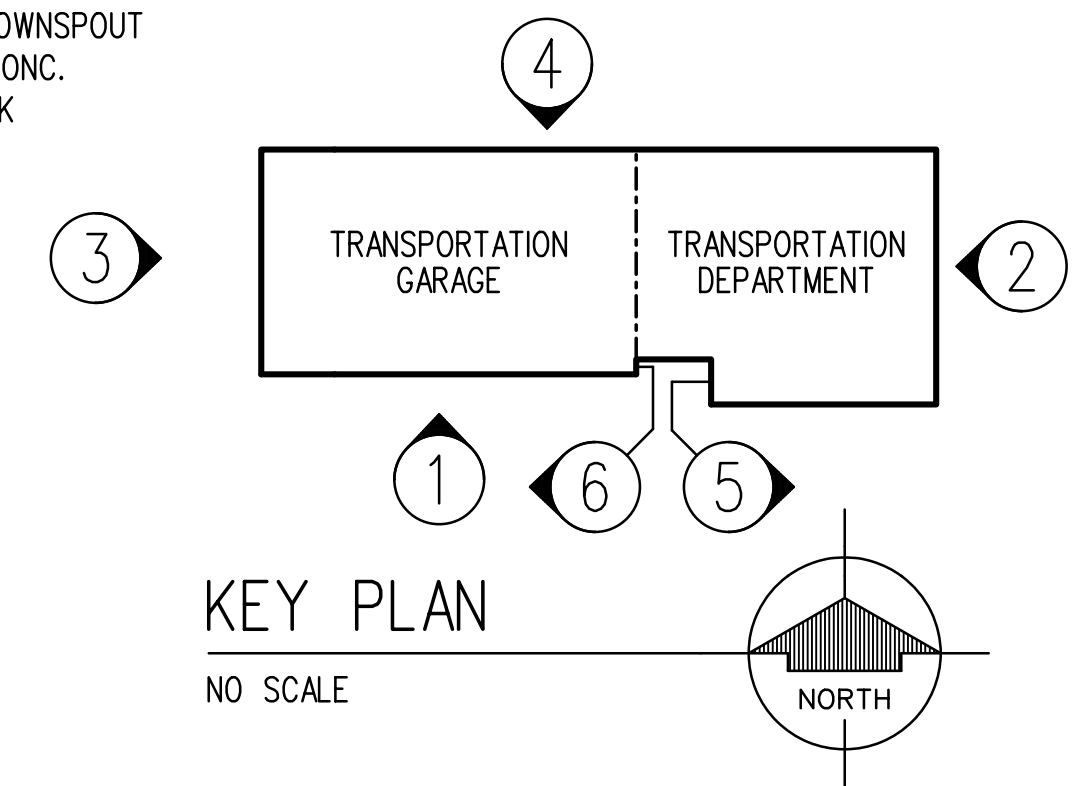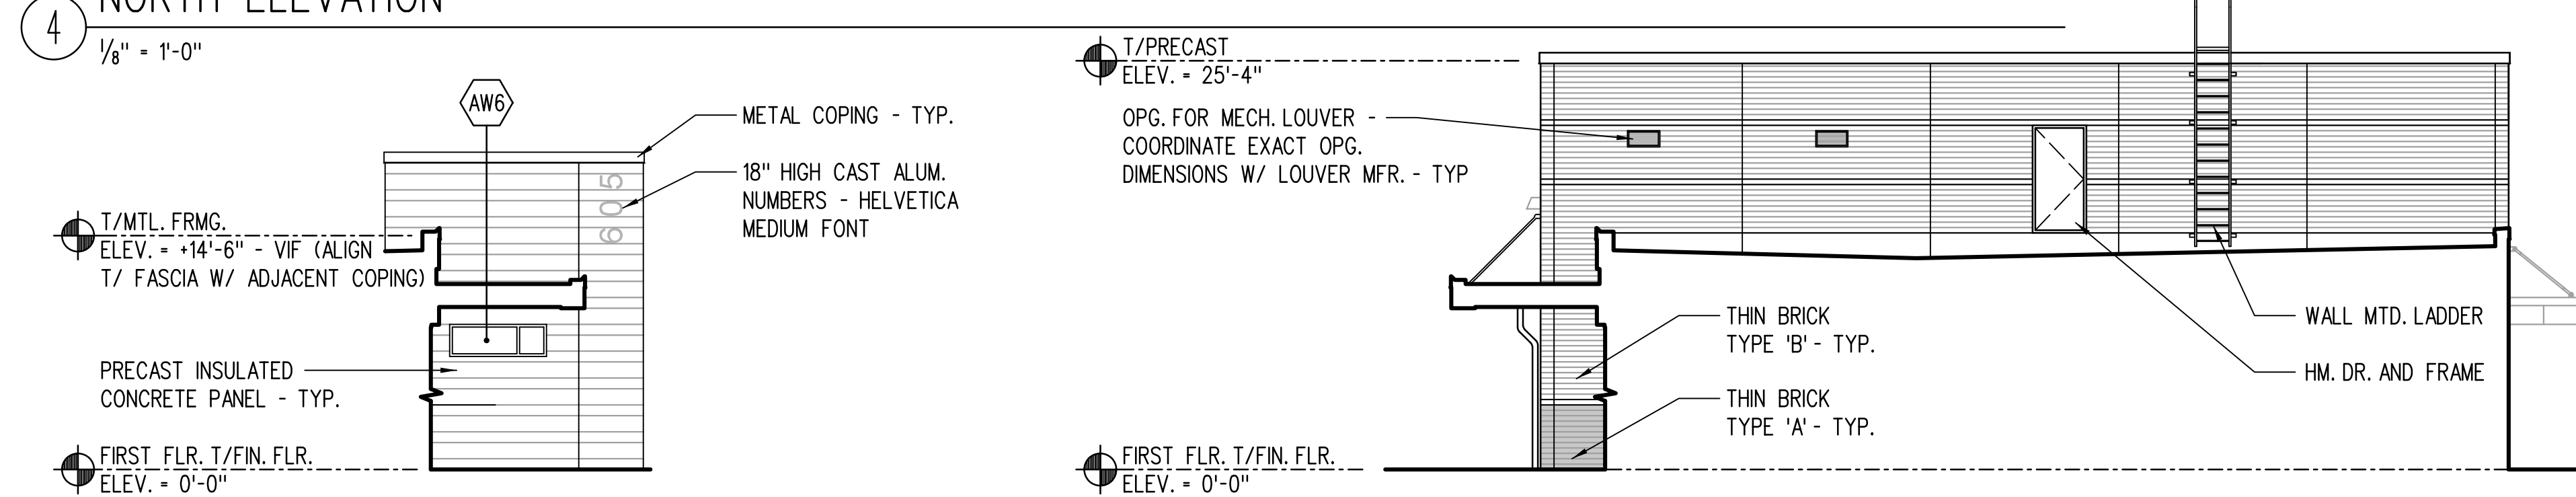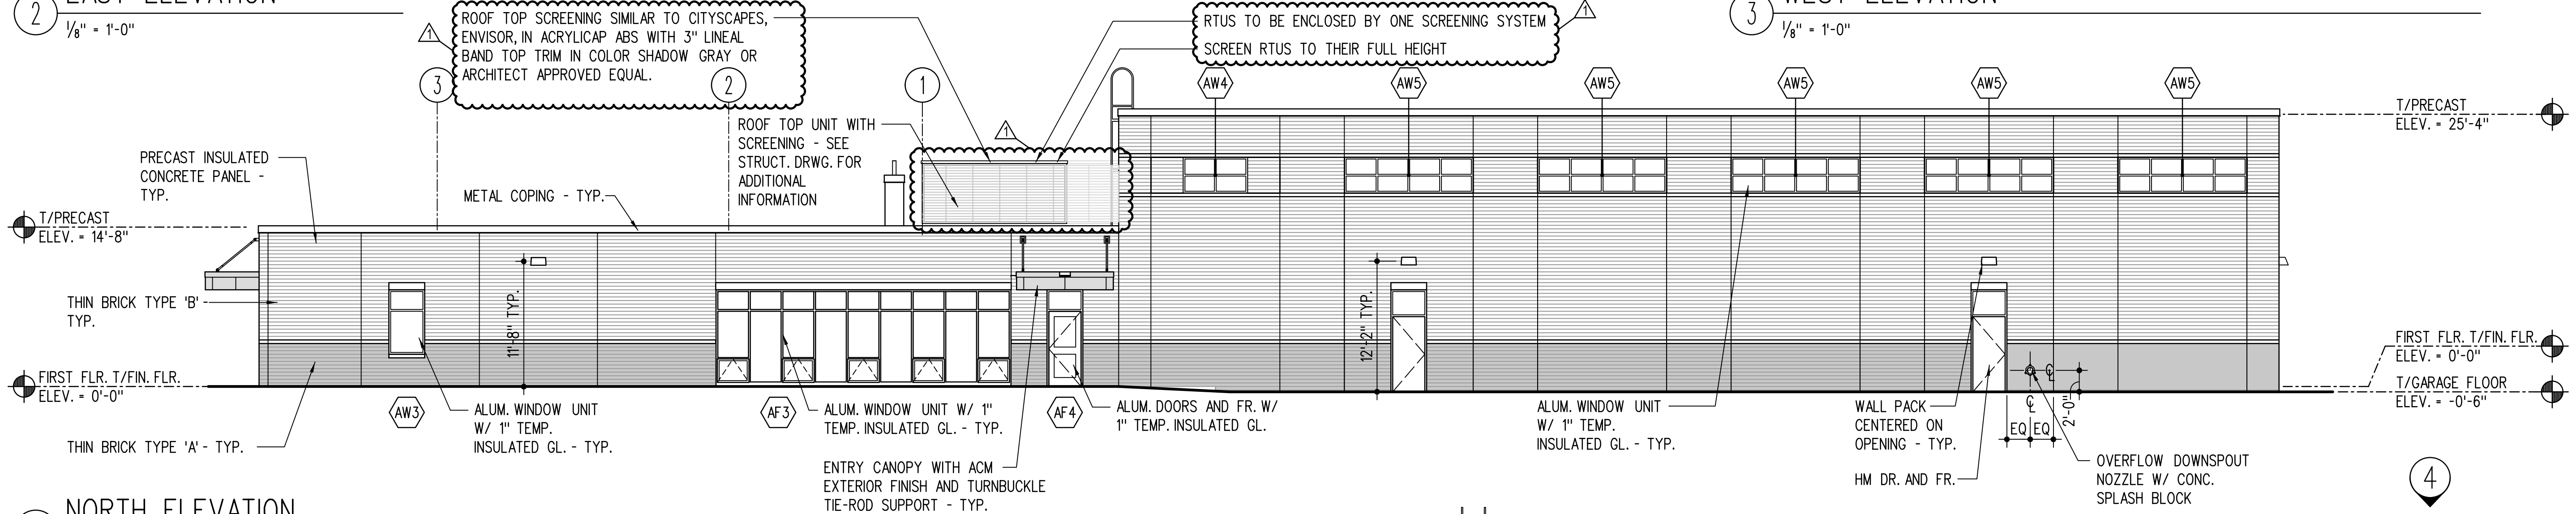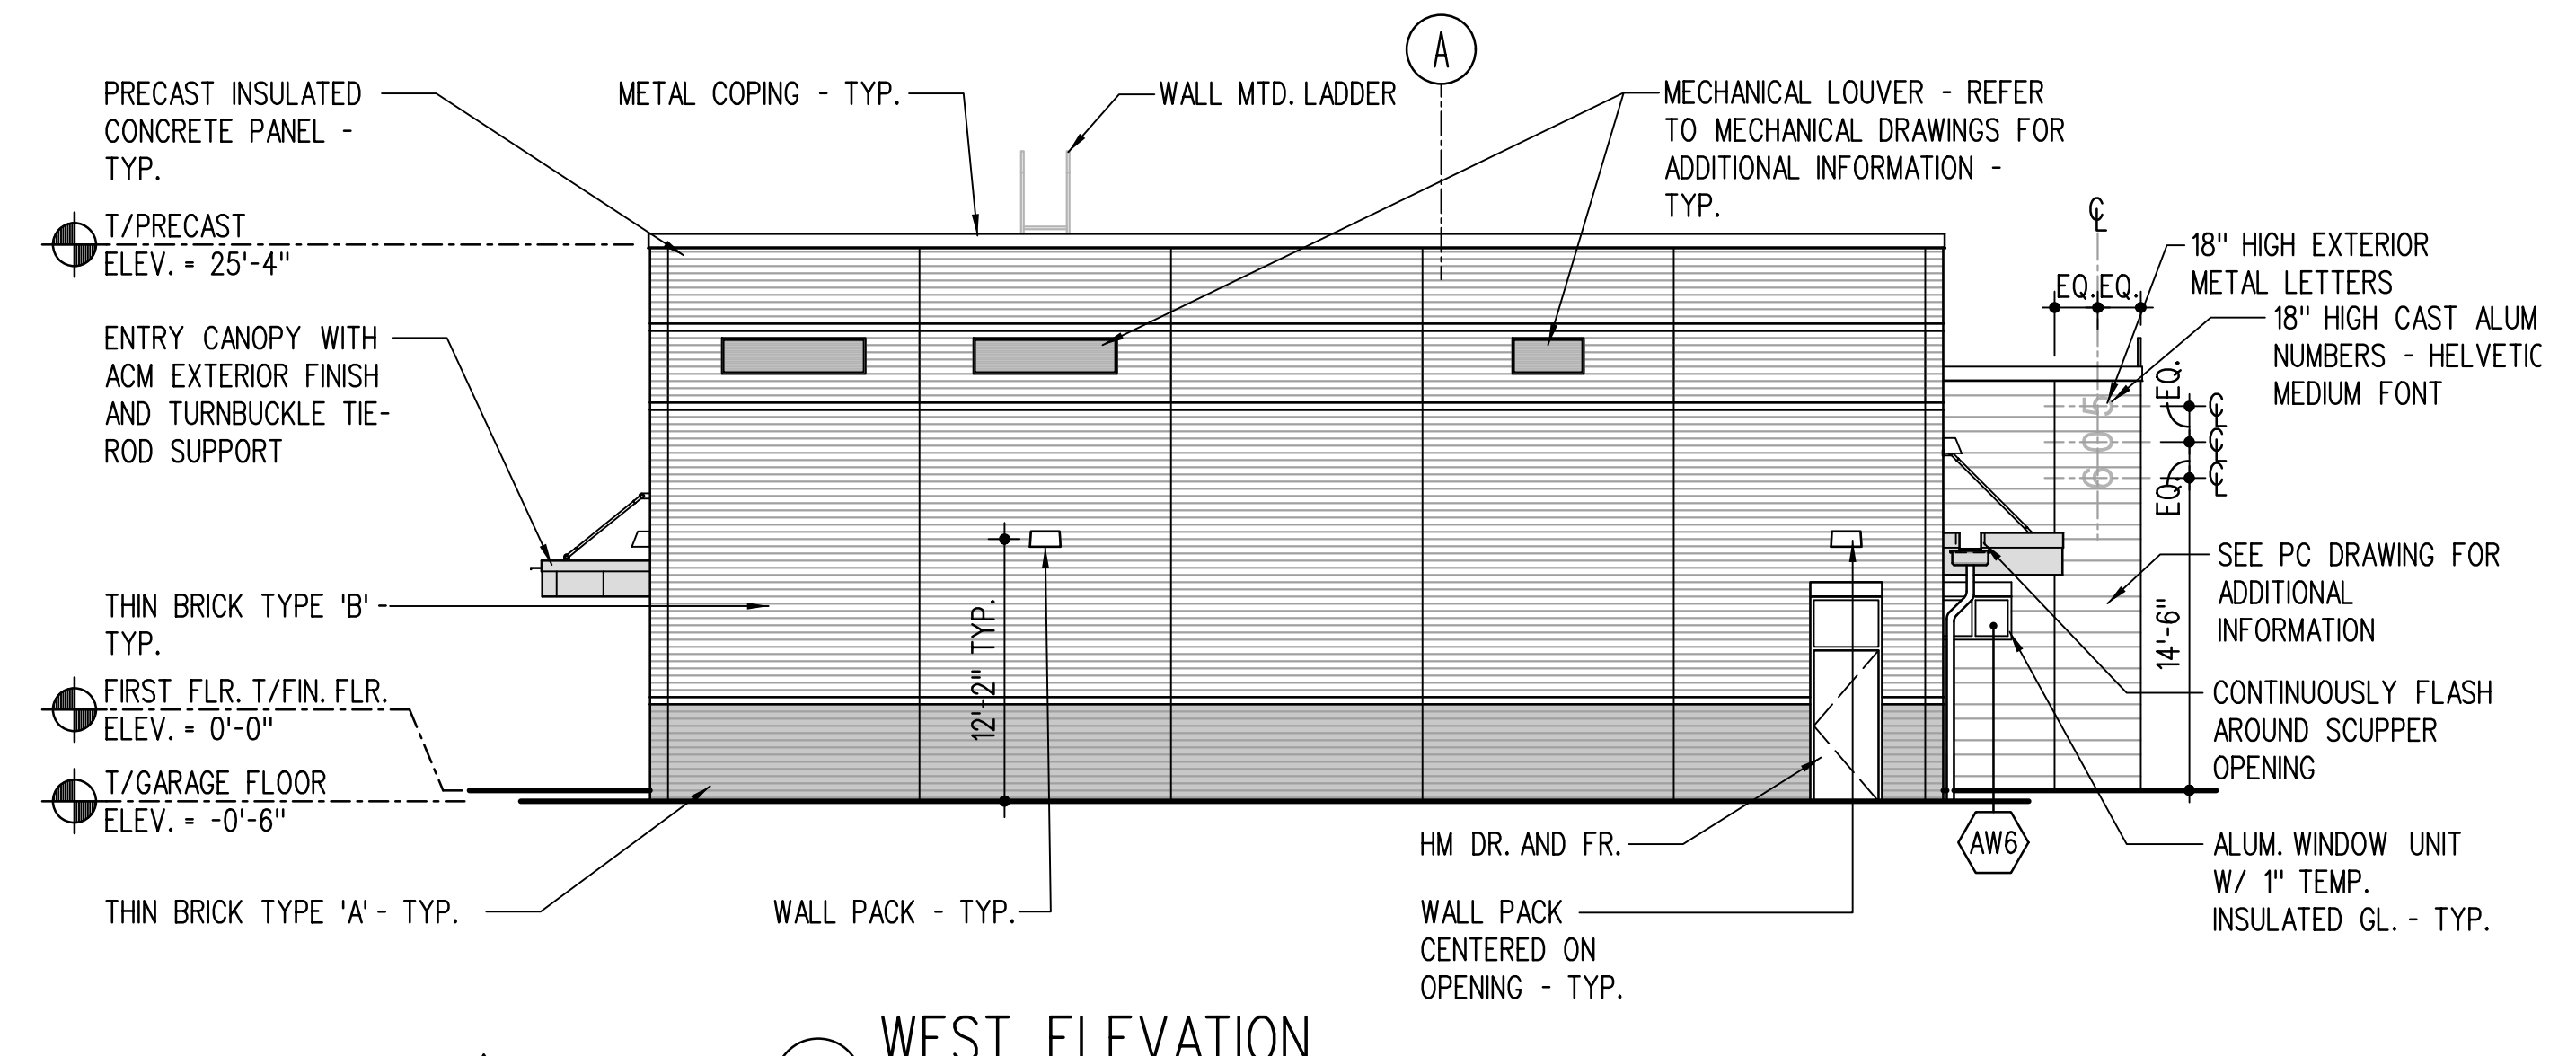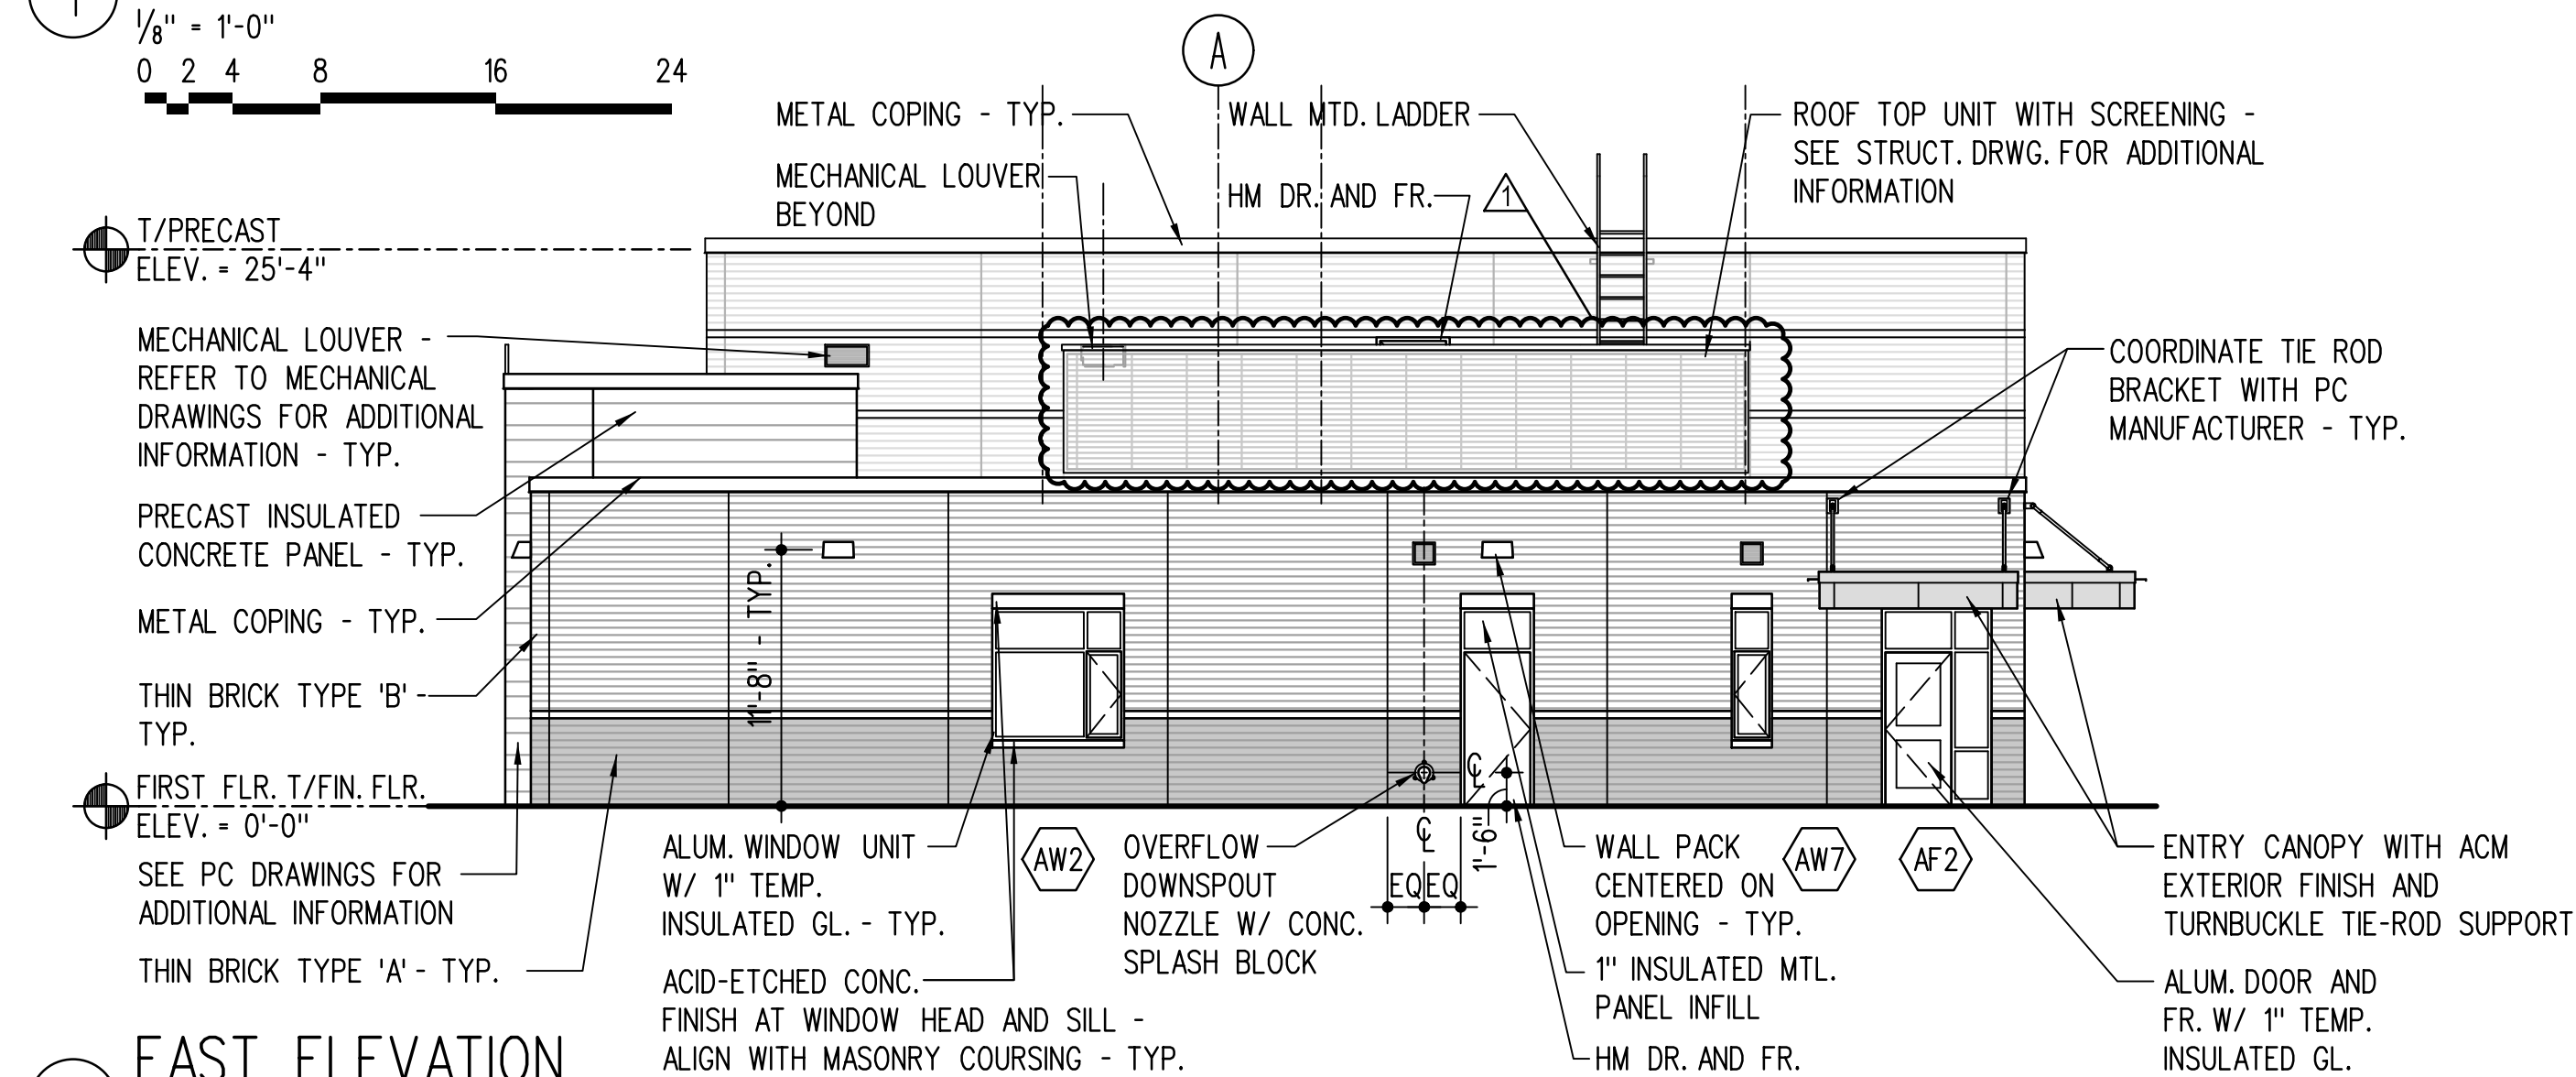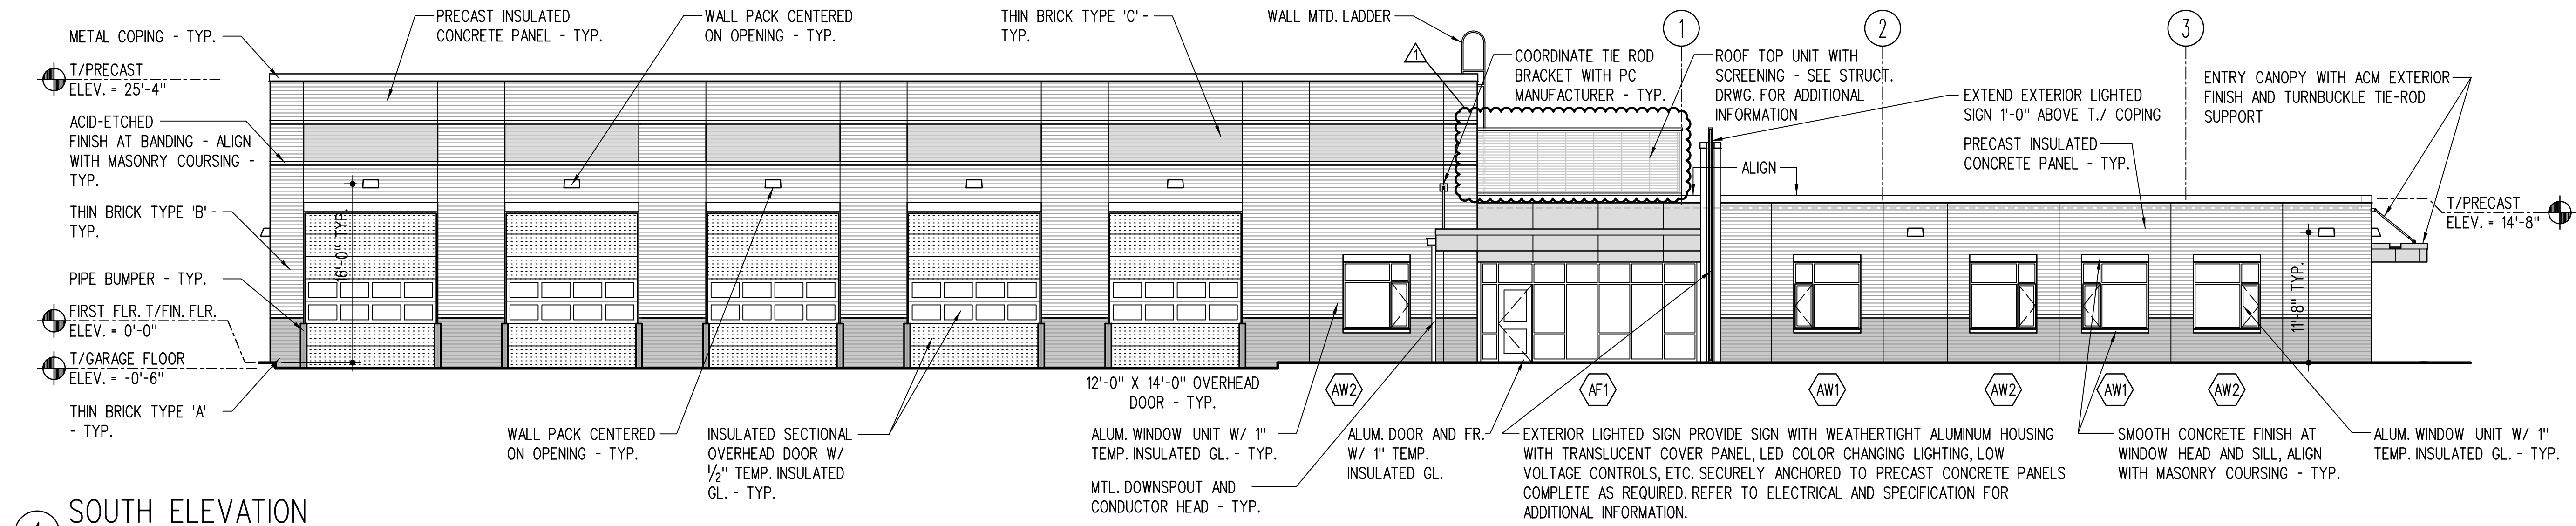




1 SOUTH WEST PERSPECTIVE
NO SCALE



2 NORTH EAST PERSPECTIVE
NO SCALE




E PRECEDENT STUDY - NAPERVILLE NORTH
NO SCALE

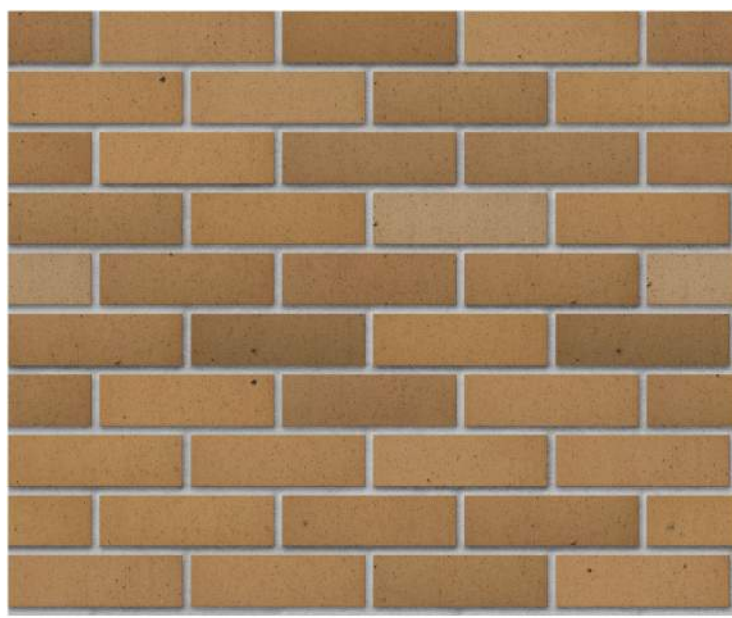


UTILITY SIZE = 11-5/8" x 3-5/8" x 1/2" (THIN BRICK)

A DESERT IRONSPOT LIGHT
NO SCALE

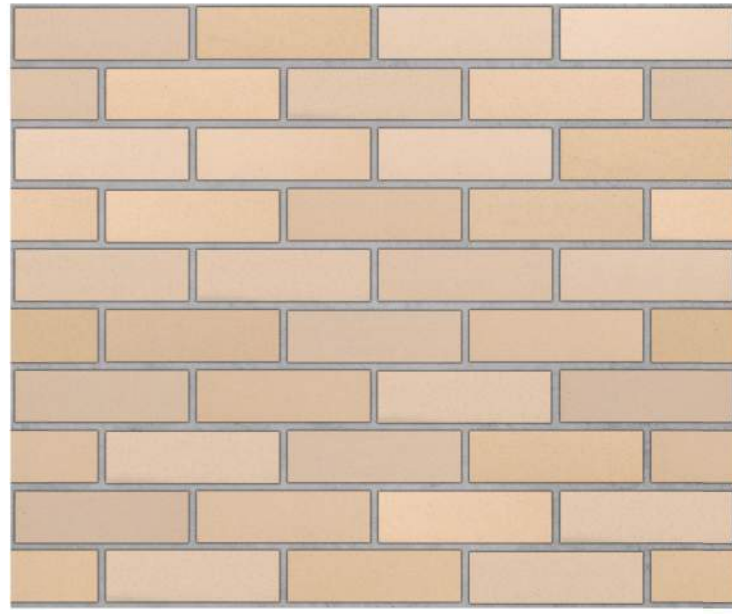


UTILITY SIZE = 11-5/8" x 3-5/8" x 1/2" (THIN BRICK)

C IVORY BLEND
NO SCALE

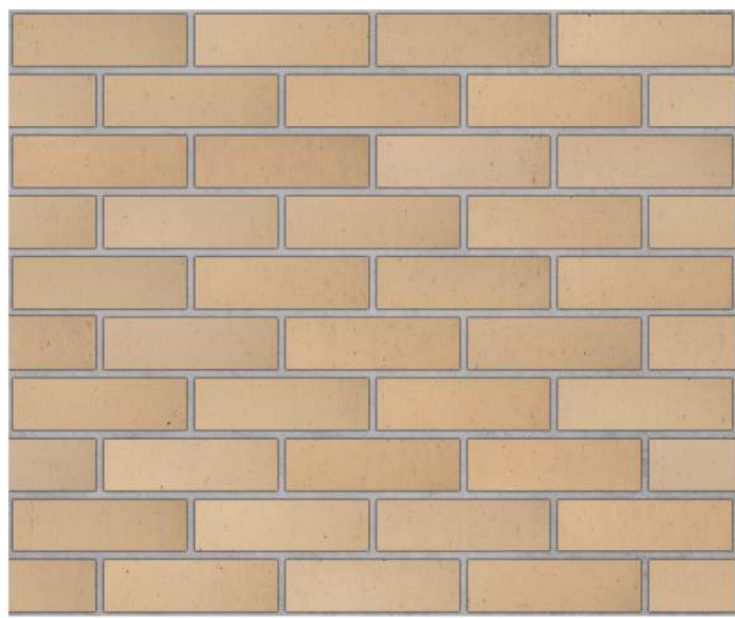

UTILITY SIZE = 11-5/8" x 3-5/8" x 1/2" (THIN BRICK)

B GOLDEN BUFF
NO SCALE

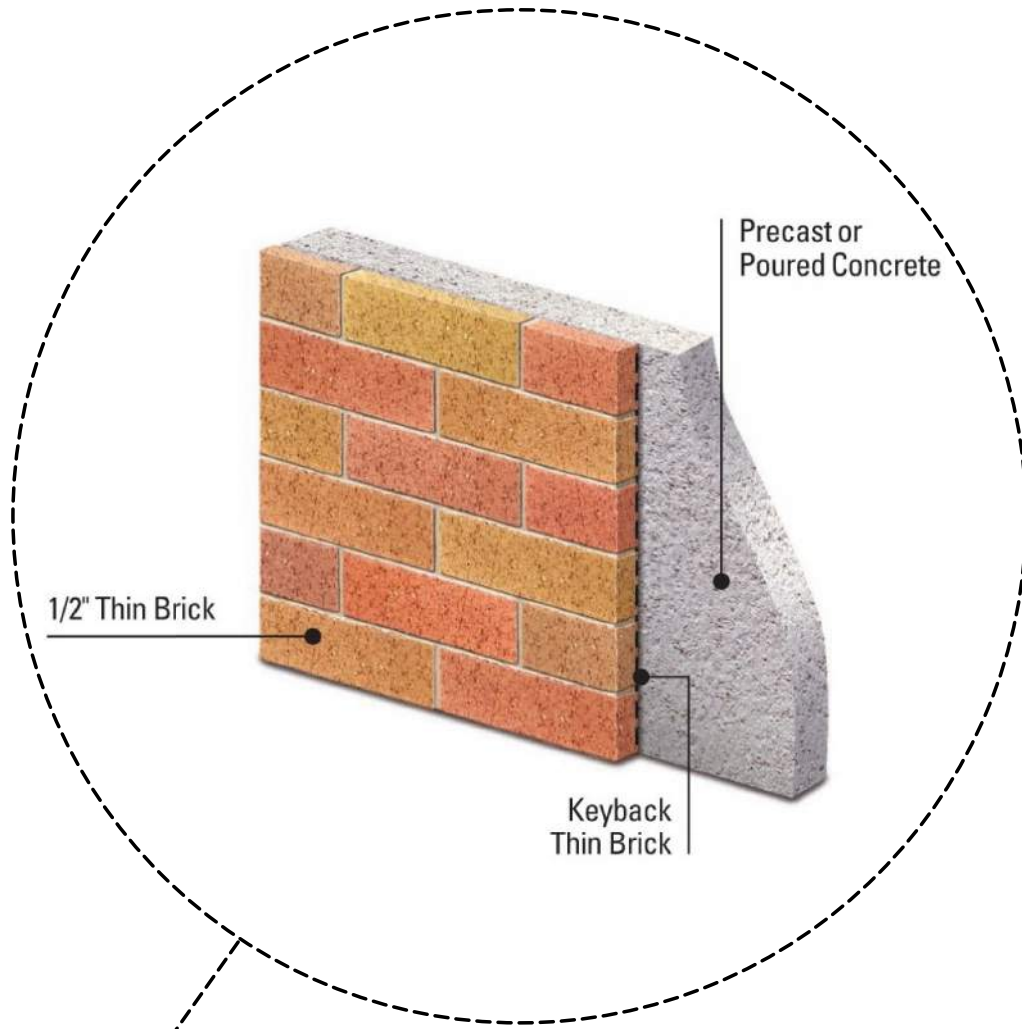

KEYBACK DESIGN

To enhance in-place installation, Endicott thin brick features a keyback design, which provides a mechanical lock into the concrete for maximum durability and permanence. It also provides the advantage of increased freeze-thaw pull-out strength.

D THIN BRICK APPLICATION - EMBEDDED IN PRECAST CONCRETE
NO SCALE

1

KEY PLAN

NO SCALE

2

TRANSPORTATION GARAGE

TRANSPORTATION DEPARTMENT

NORTH

PRELIMINARY

CITY OF NAPERVILLE

ZONING SUBMITTAL

NOVEMBER 24, 2025

DO NOT USE FOR CONSTRUCTION PURPOSES