




1 EXTERIOR WEST ELEVATION
SCALE: 1/8" = 1'-0"

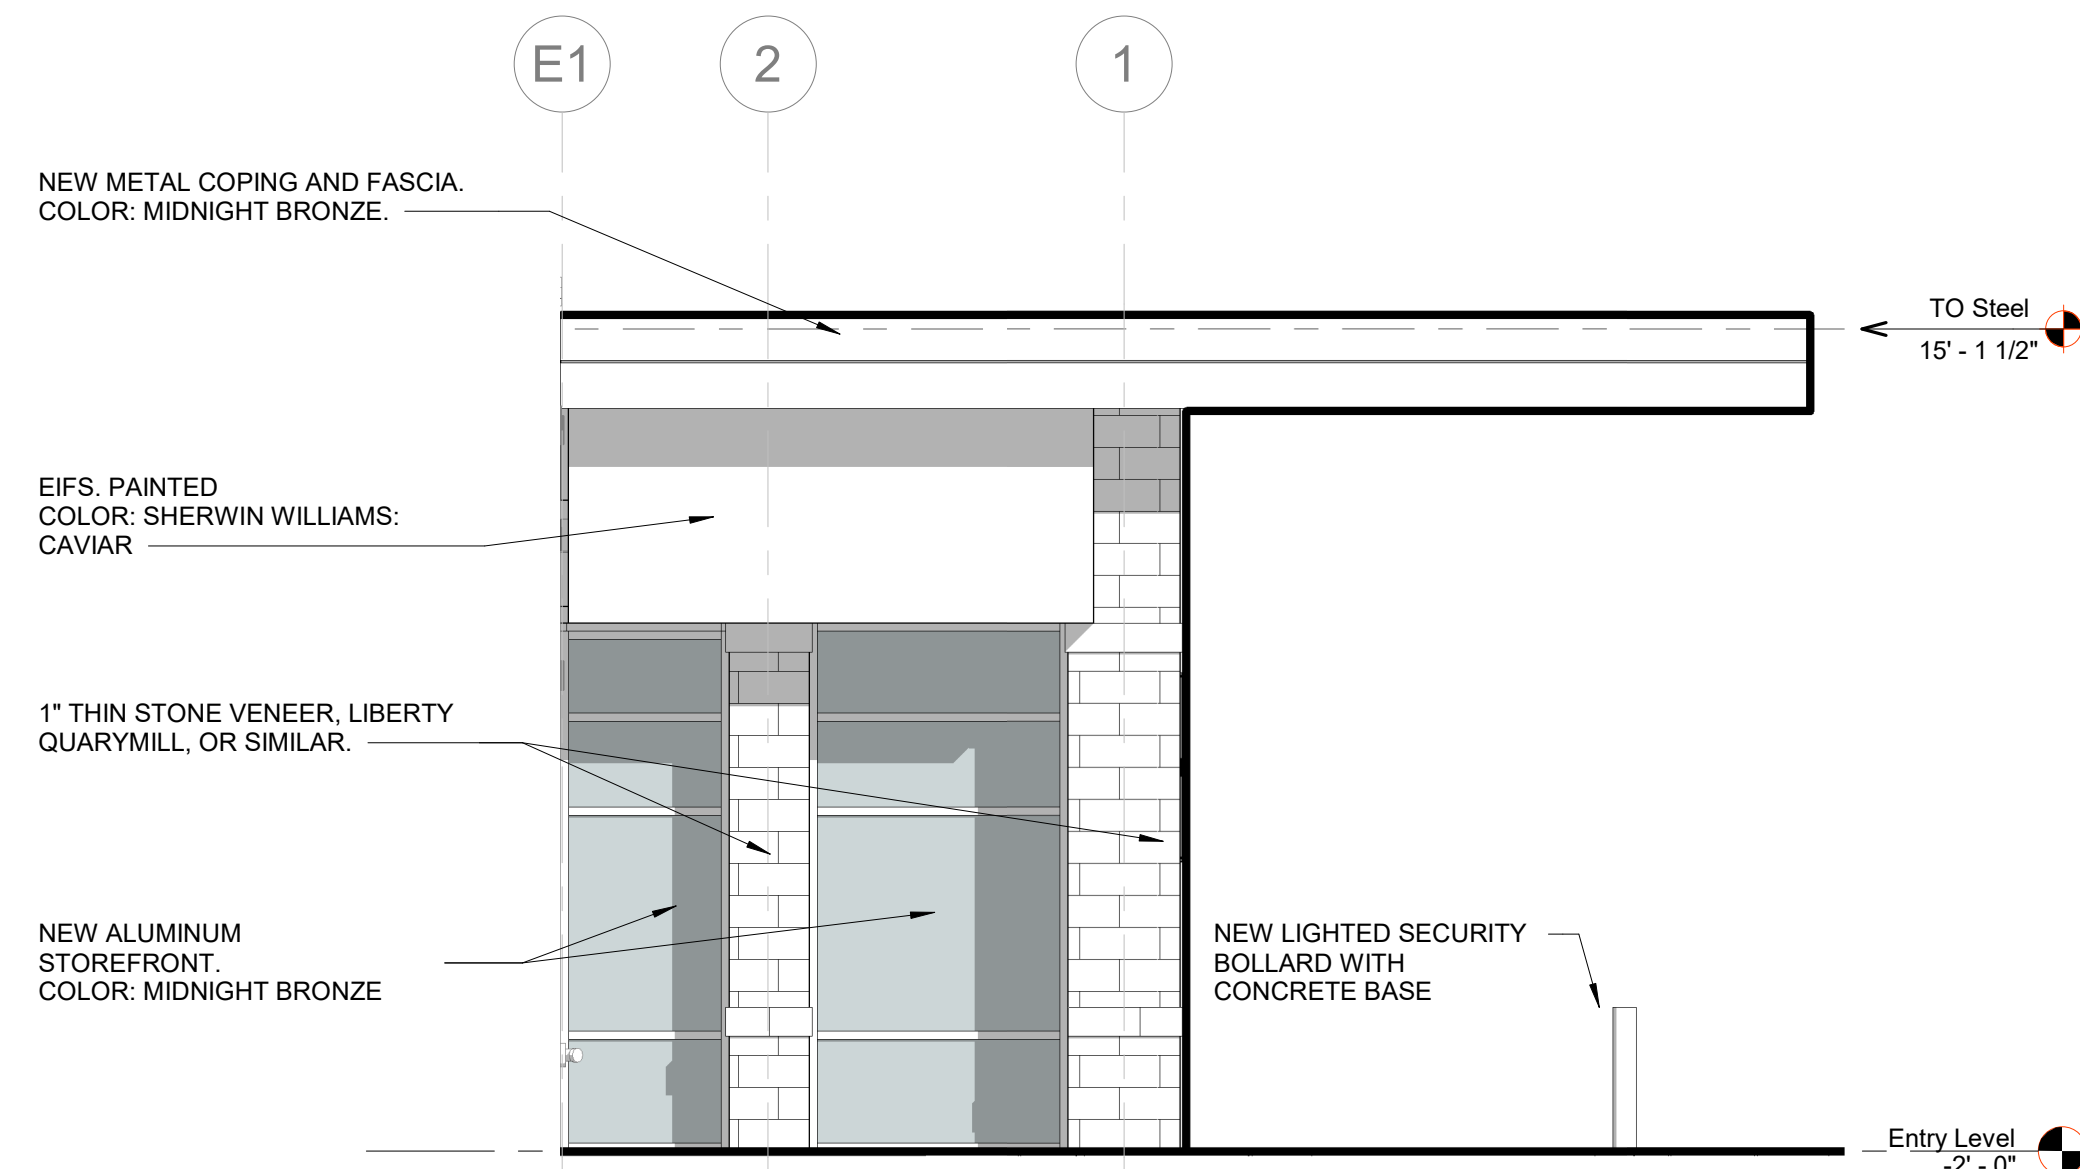

2 EXTERIOR NORTH ELEVATION
SCALE: 1/4" = 1'-0"

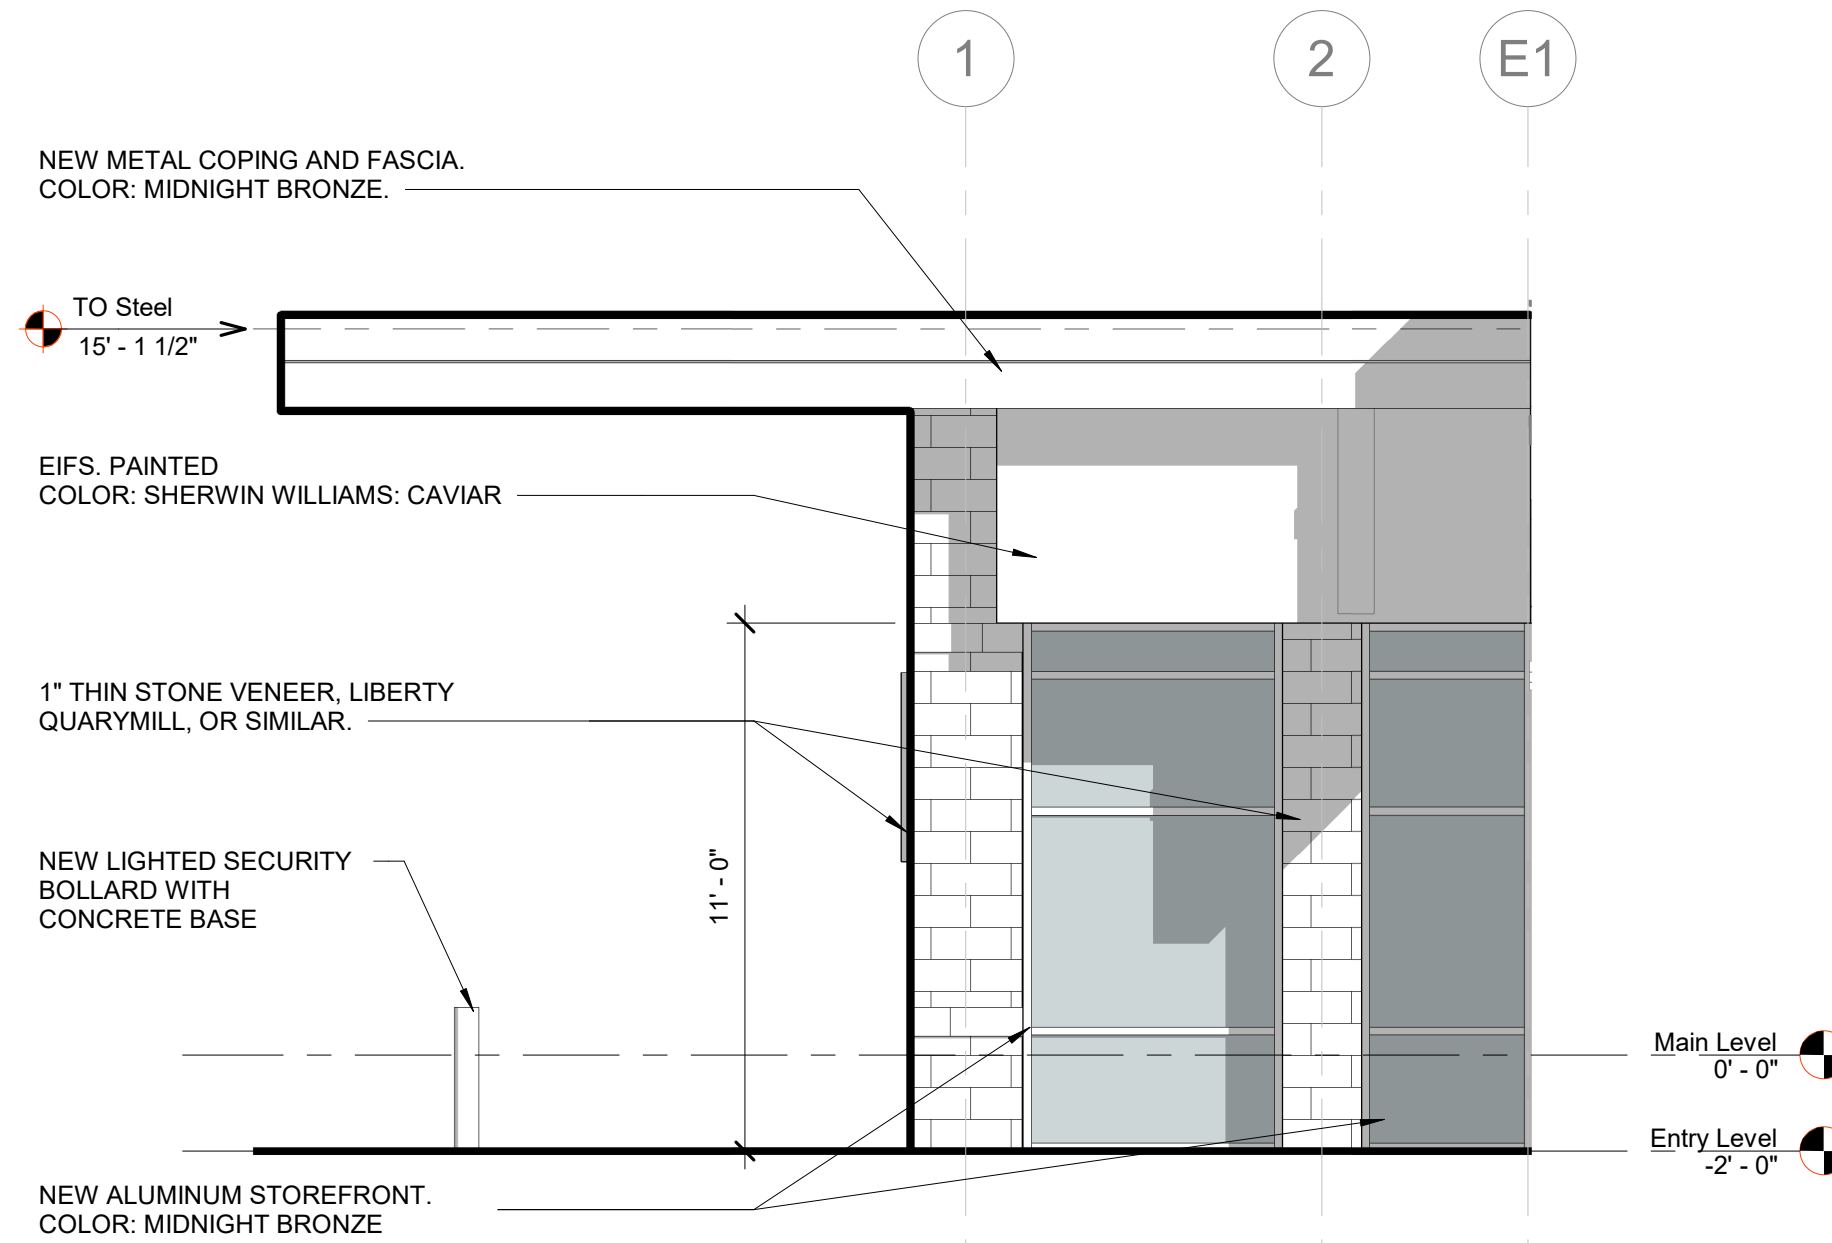


3 EXTERIOR SOUTH ELEVATION
SCALE: 1/4" = 1'-0"

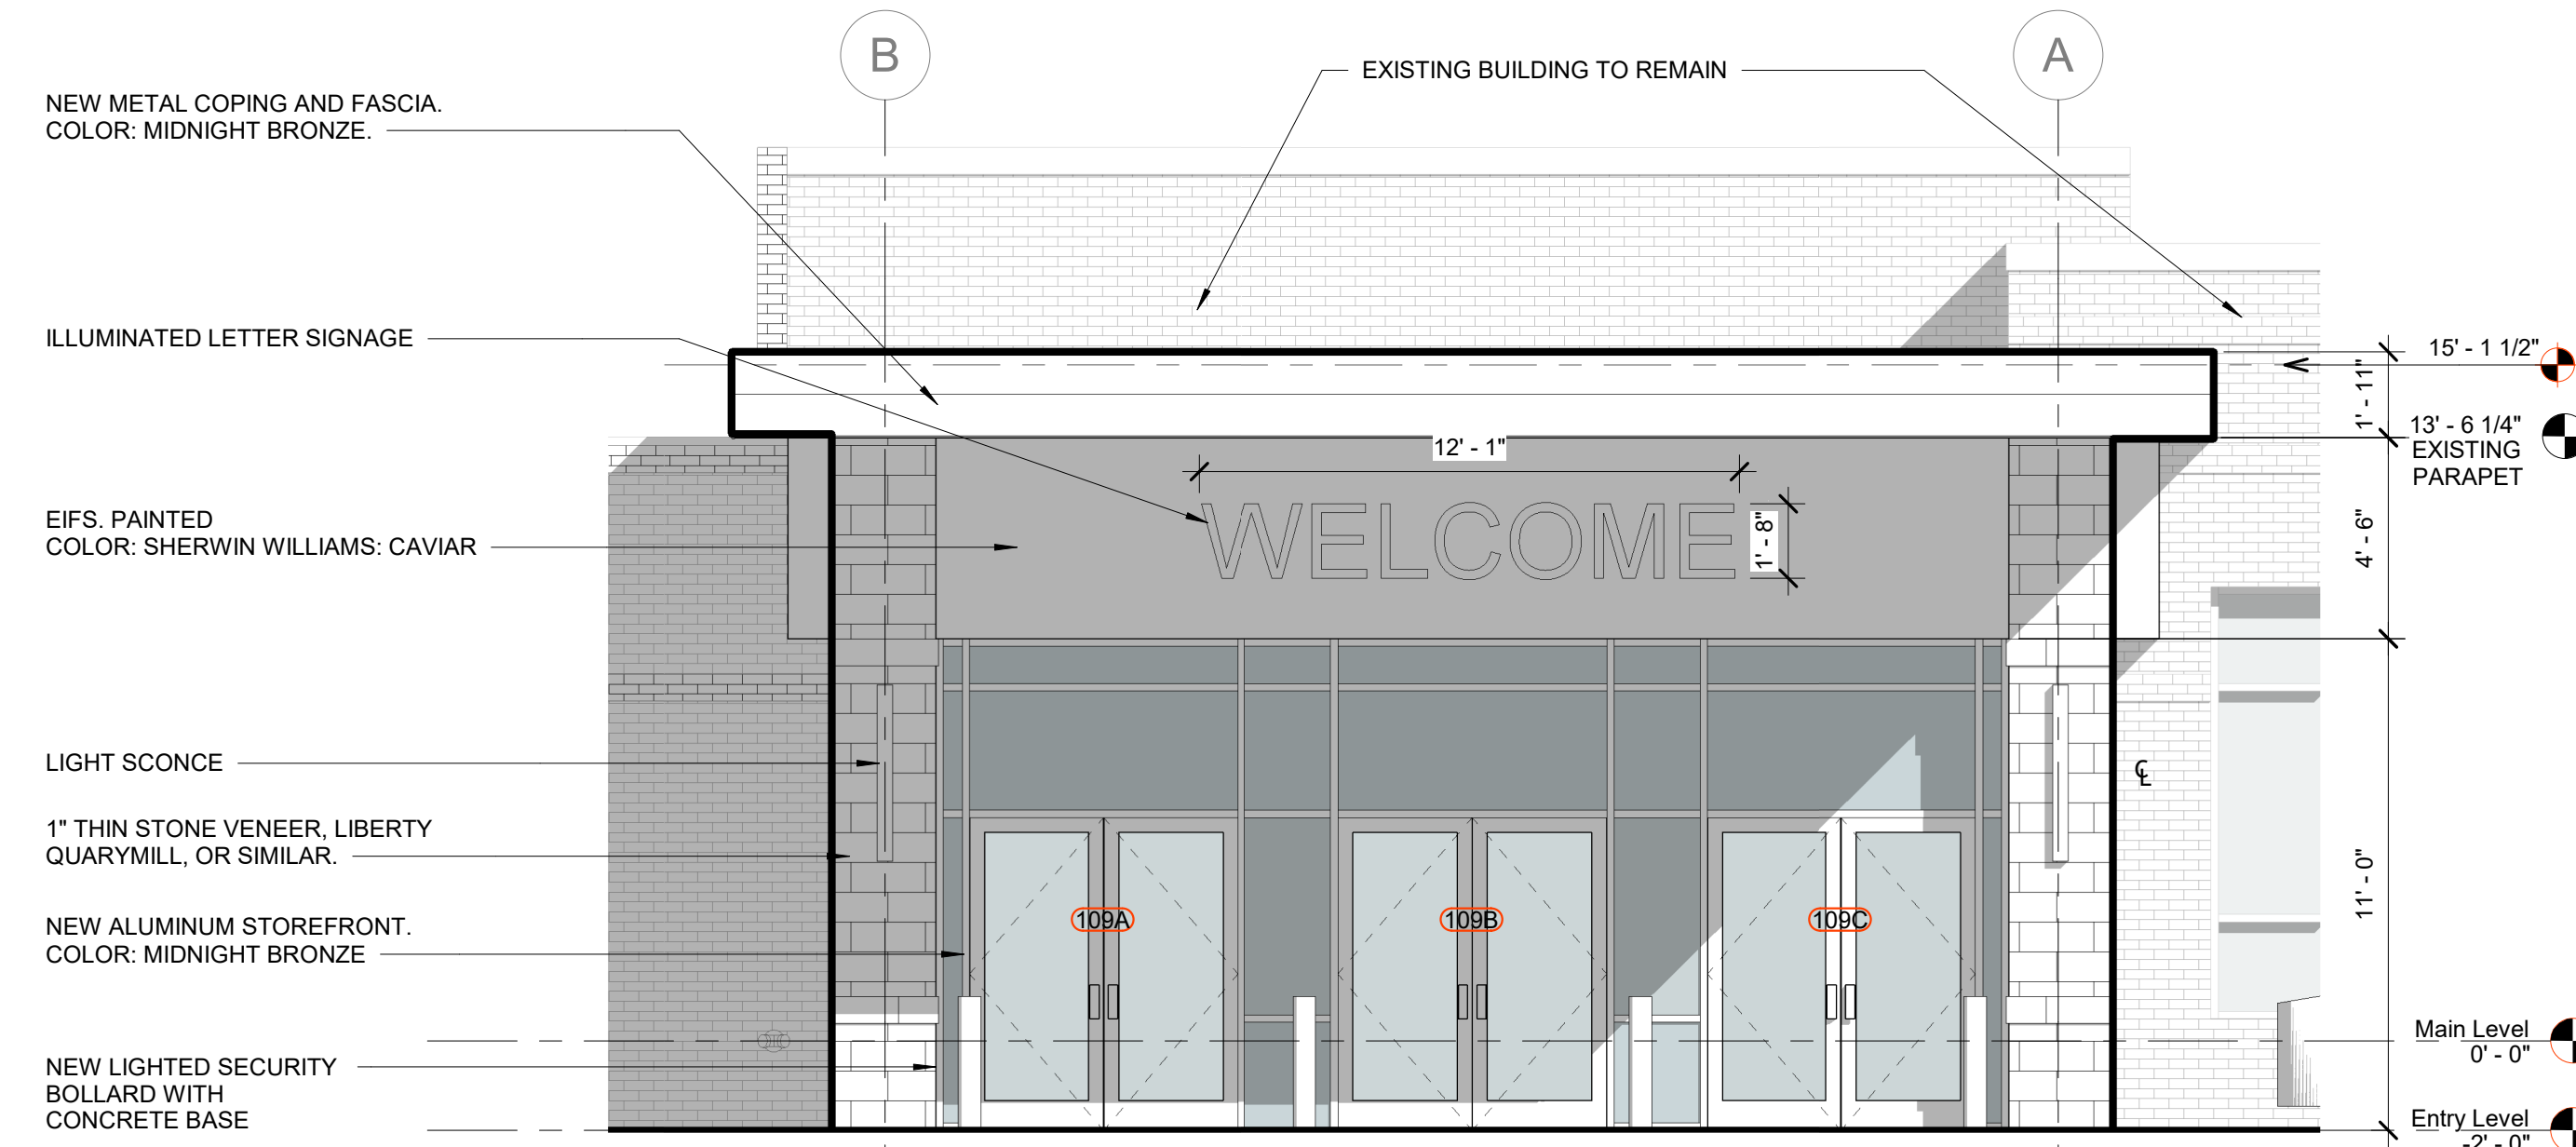

4 ENLARGED ENTRY VIEW
SCALE: 1/4" = 1'-0"



5 3D VIEW - REFERENCE ONLY
SCALE:
EXHIBIT C

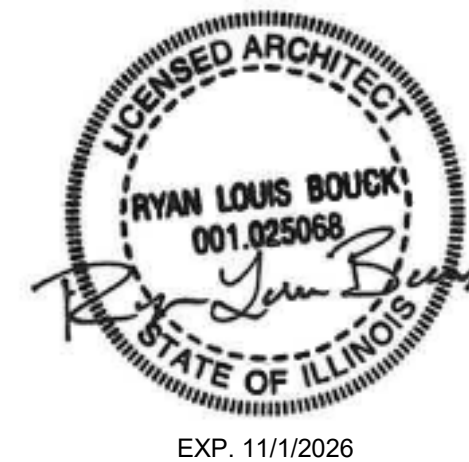

ISSUED: 8/20/2025

GP/PERMIT SET

REVISIONS

No.	Date	Description
1	8/11/2025	Pre-GP Set
2	8/20/2025	GP-Permit Set

COPYRIGHT ASPEN GROUP INC. USE OF THESE DOCUMENTS SHALL BE RESTRICTED TO THE ORIGINAL SITE FOR WHICH THEY WERE PREPARED. PUBLICATION THEREOF IS EXPRESSLY LIMITED TO SUCH USE. REUSE, REPRODUCTION, OR PUBLICATION IN WHOLE OR IN PART IS PROHIBITED. ROAD DIMENSIONS DO NOT SCALE DRAWINGS. REPORT ANY INCONSISTENCIES TO THE ARCHITECT IMMEDIATELY.

NEW ENTRY EXTERIOR ELEVATIONS

A1.20


EXISTING MASONRY TO BE STAINED.
PermaTint or equal. Opaque Mineral Stain.
Color: Espresso PT 5089



STONE VENEER:
LIBERTY NATURAL THIN STONE
DIMENSIONAL STYLE



PAINT:
CAVIAR - SHERWIN WILLIAMS
PAINT NEW EIFS AND EXISTING EIFS

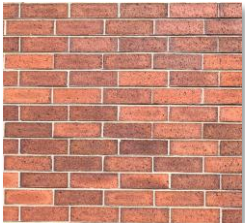

BRICK:
EXISTING TO REMAIN

CANOPY SOFFIT:
LONGBOARD OR EQUAL
CEILING PANELS WITH WOOD LOOK FINISH,
LIGHT NATIONAL WALNUT

