


- E01** KUSPS20 Pylon Sign
- E02** KUSWL36 Wall Sign
- E03** KUSGALDNL24 Dealer Name Letters
- E04** KUSWL36 Wall Sign
- E05** KUSDNL24 Dealer Name Letters
- E06** KUSSVC24 Service Letters
- E07** KUSWL36 Wall Sign
- E08** KUSDNL24 Dealer Name Letters

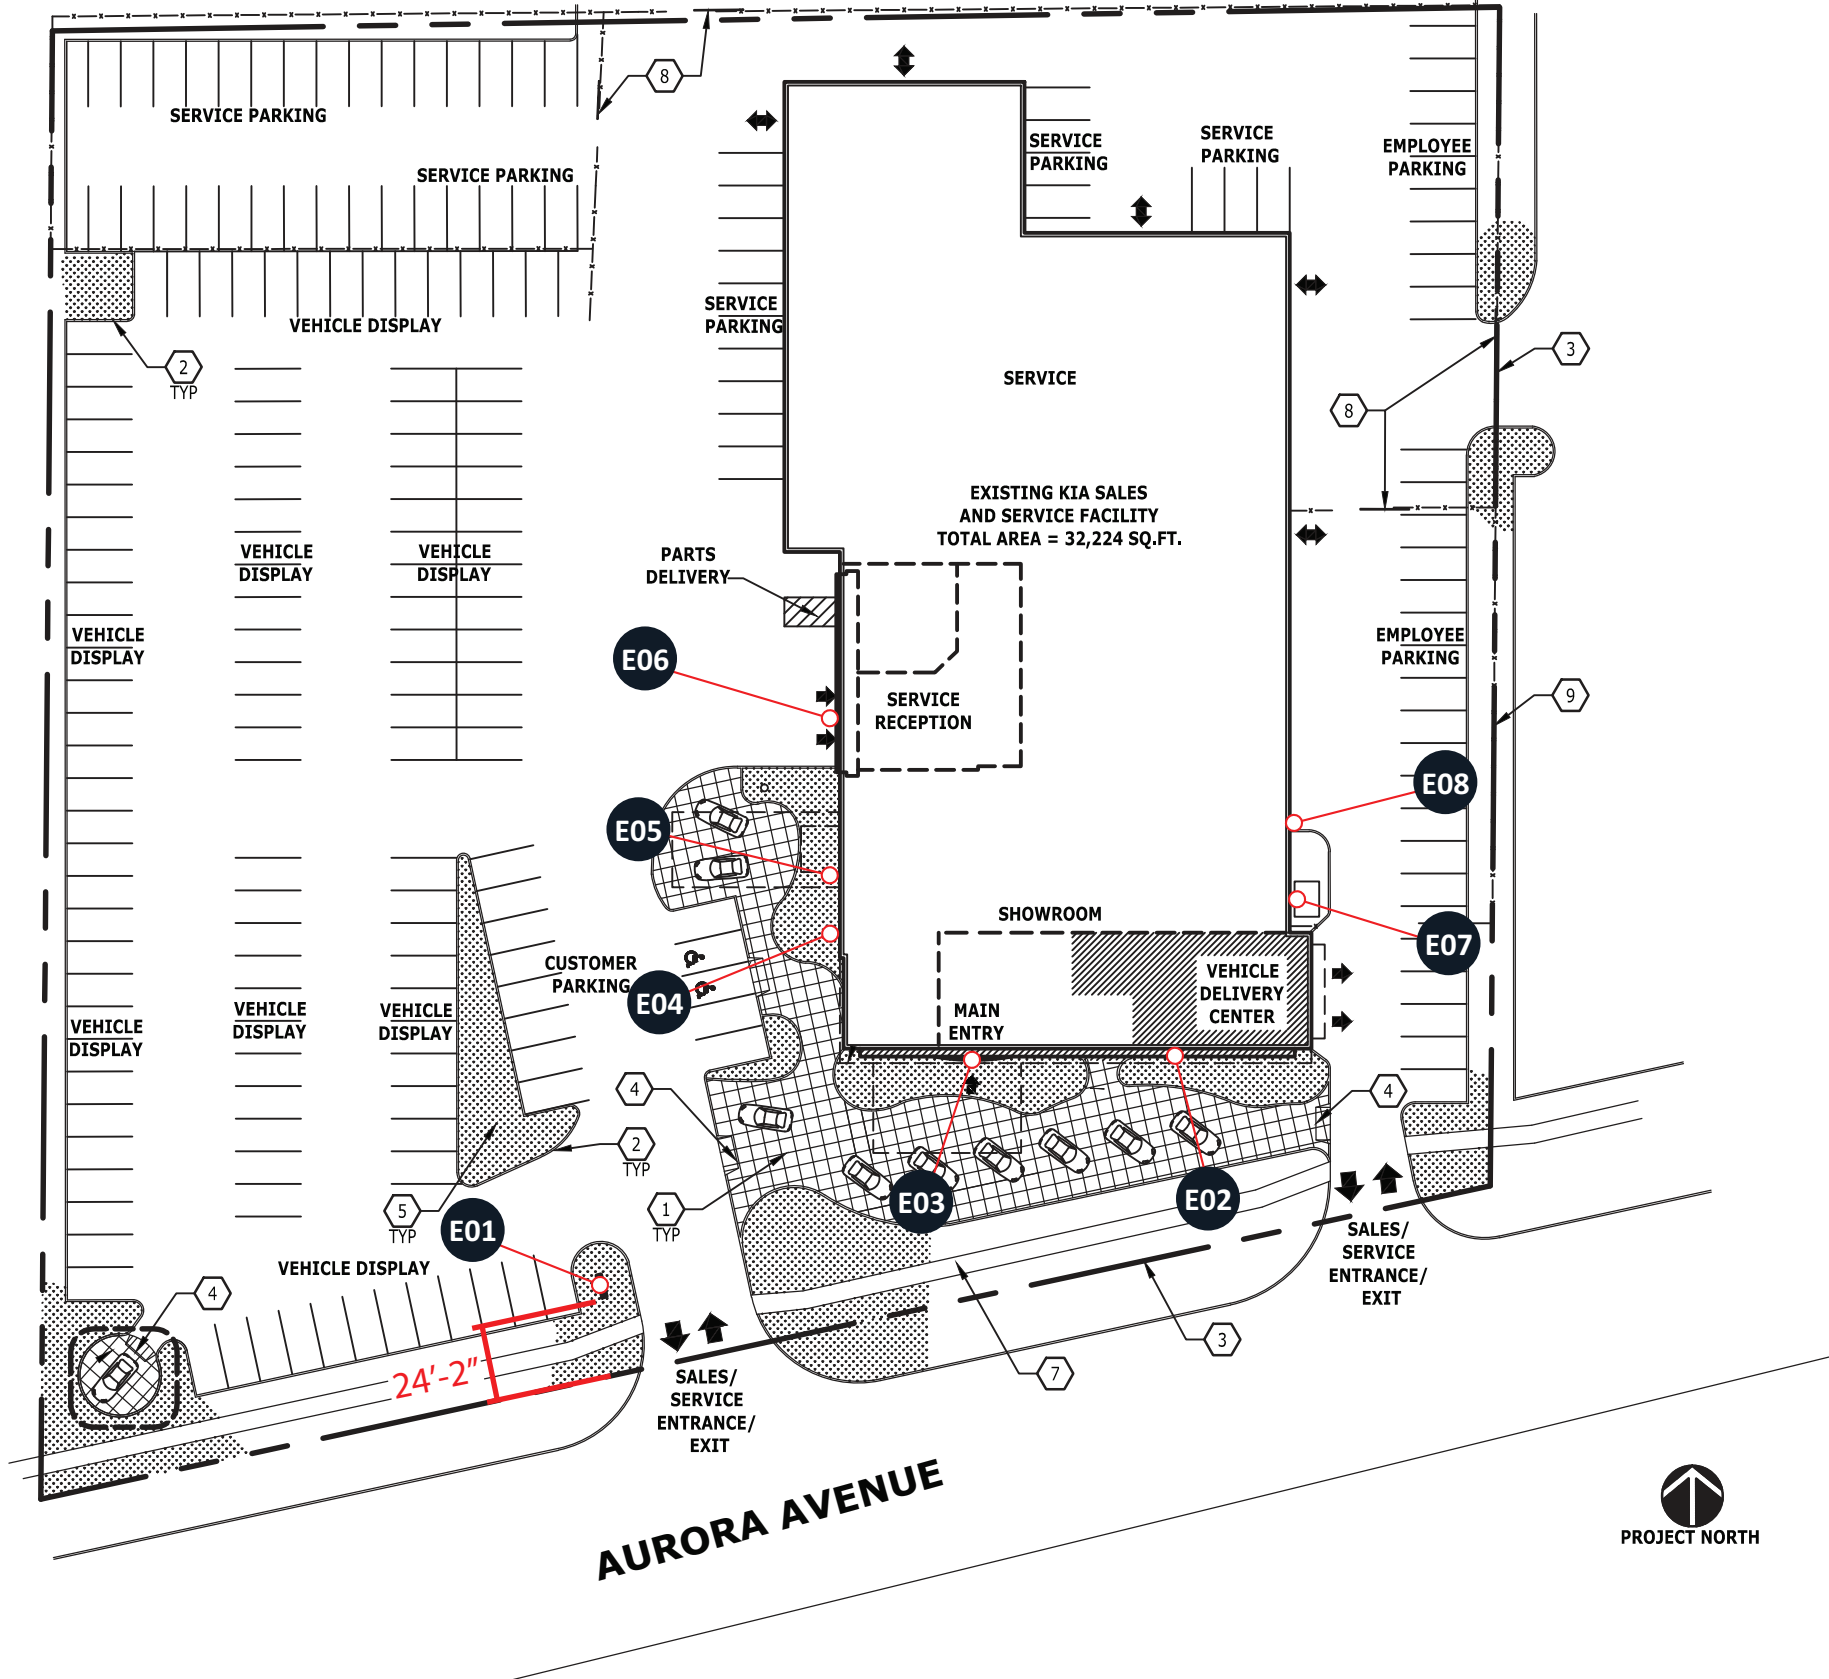

Project ID
JH2-44361-R3

Date: 03-28-2022
 Scale: NTS
 Sales: E. Mackle
 Designer: D. Reyes

Rev. #: R3
Date: 09-09-2022

Revision Note:

R1: Update E02 & E03 marker on site plan

R3: E01-Add the setback from forward facing edge of the pylon to the property line.

Missing Information

Required:

Electrical

120V 347V

Other _____

Customer Approval

Signature _____

MM/DD/YYYY _____

It is the Customer's responsibility to ensure that the structure of the building is designed and constructed to accept the installation of the signs being ordered. Please ask PSG to provide further details if required.

All rights reserved. The artwork depicted herein are copyright and are the exclusive property of Pattison Sign Group and as such cannot be reproduced in whole or in part without written permission by Pattison Sign Group.

IL054
 Gerald Kia of Naperville
 1661 Aurora Ave
 Naperville, IL 60540

Sign Item
 Site Plan

Note: Size of signage in relation to the surrounding area is approximate. This photo mock-up is intended for location purposes only. A site survey is required.

Any non-compliant Kia logo (i.e., window vinyl, doors/entry vinyl, parking signs, directional signs, multi-tenant signs, reader board graphics, etc.) not represented in this proposal must be updated by the Dealer to the current compliant Kia logo or must be removed.



520 W Summit Hill, Suite 702, Knoxville TN, 37902
 (Toll Free) 1.866.635.1110 (Fax) 1.888.694.1106
 www.pattisonsign.com

This sign to be installed in accordance with the requirements of Article 600 of the National Electrical Code and/or other applicable local codes. This includes proper grounding and bonding of the sign.

Fluorescent, Neon and HID lamps contain Mercury (HG). Dispose of the lamps according to Local, Provincial, State or Federal Laws.