


PROJECT DATA

SITE AREA 1.79 AC +/-

BUILDING AREA
LITTLE SUNSHINE 13,600 S.F. +/-

PARKING PROVIDED: 50 P.S.
PARKING REQUIRED: 4 P.S. / 1,000 SF = 55 PS
5 PS OF CROSS PARKING REQUIRED

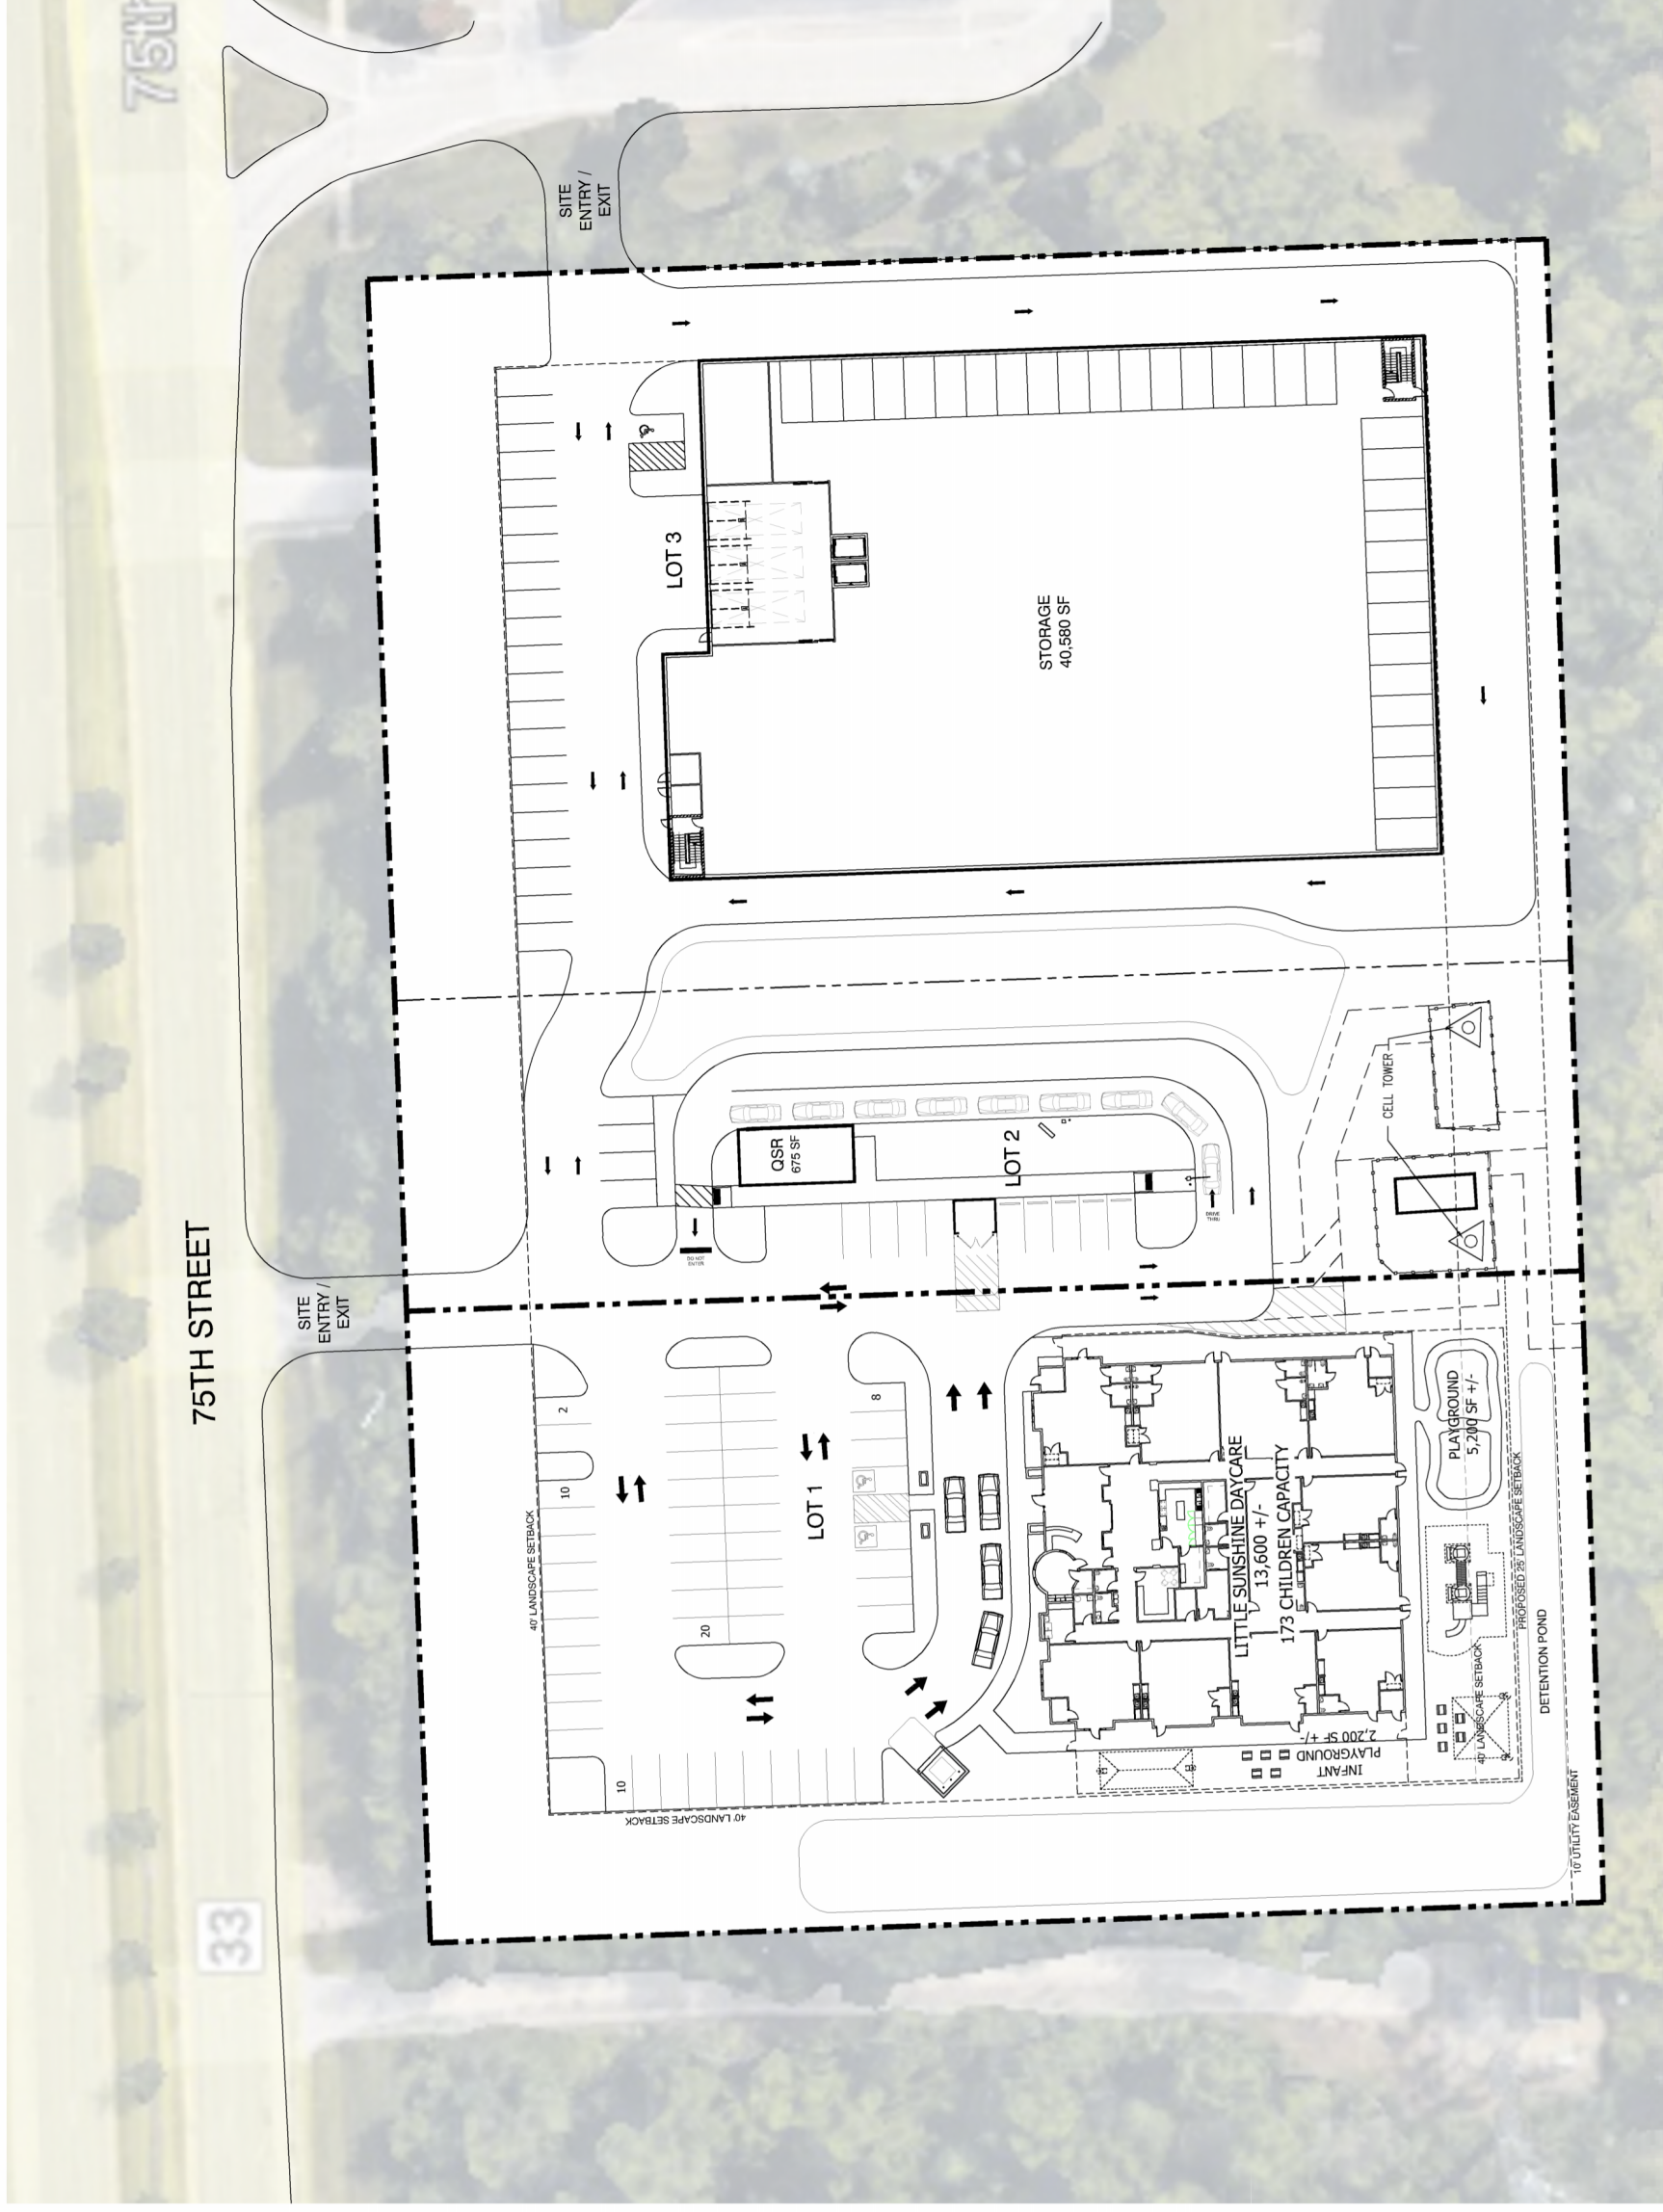

SITE PLAN

SCALE: 1" = 60'-0"

