


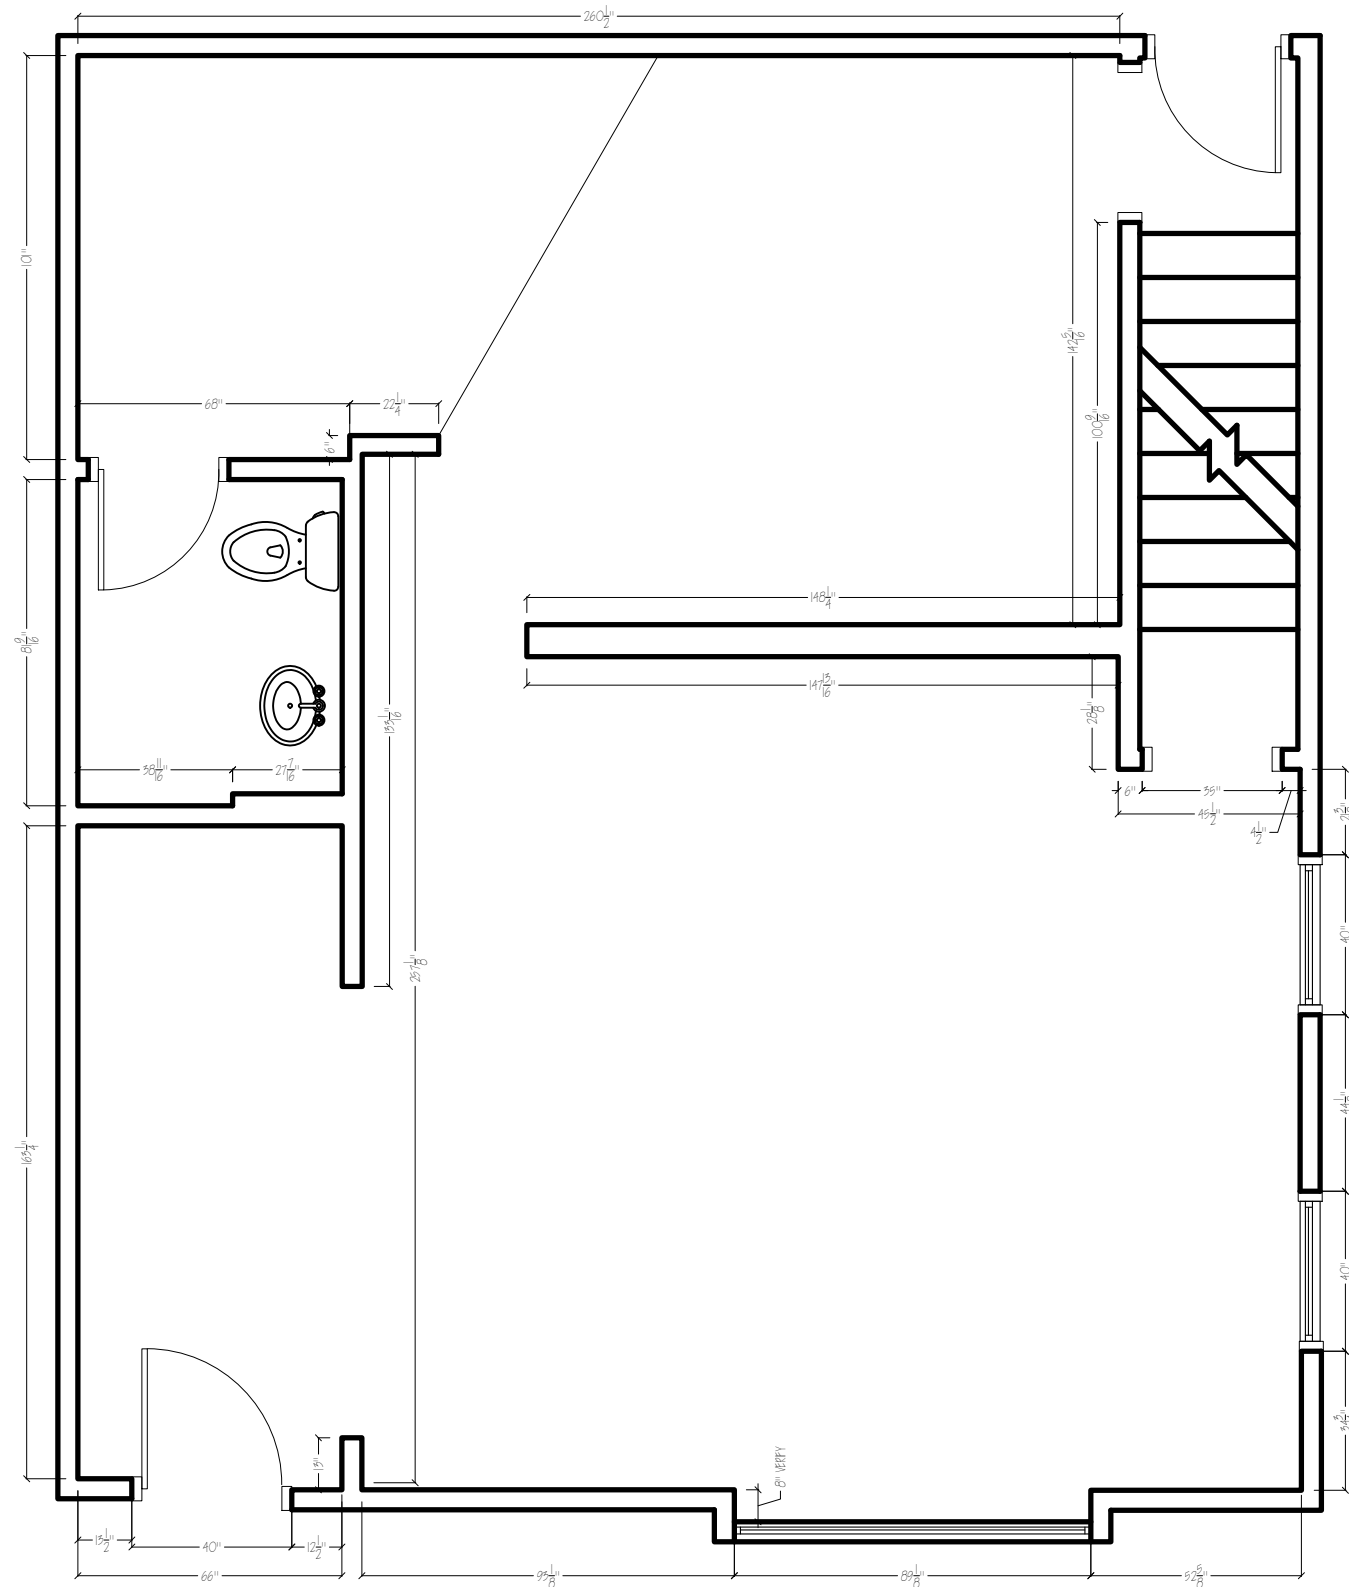

SCHANSTRA
DESIGN
GROUP

SCHANSTRA DESIGN GROUP

2001 N. 17TH AVE.
MELROSE PARK, IL 60160
P: (847) 909-3932
GLADYS@SCHANSTRADG.COM

CLIENT INFORMATION

SOWA BARBER LOUNGE

232 S. WASHINGTON ST.
NAPERVILLE, IL 60540

BUILDER INFORMATION

GREEN-KOR CONSTRUCTION INC.
KHURRAM SAYEED

(773) 370-7300
KSAYEED@VKKONTRAKTING.COM

PAGE INFORMATION

DESIGNER: GLADYS SCHANSTRA, CKD, CBD

DRAWN BY: G.S.

DATE: 07.27.21, 08.20.21, 08.27.21

REVISED: 09.20.21


SCALE: 1/4" = 1'-0"

MAIN FLOOR

EXISTING PLAN

AI

NEW MAIN FLOOR PLAN

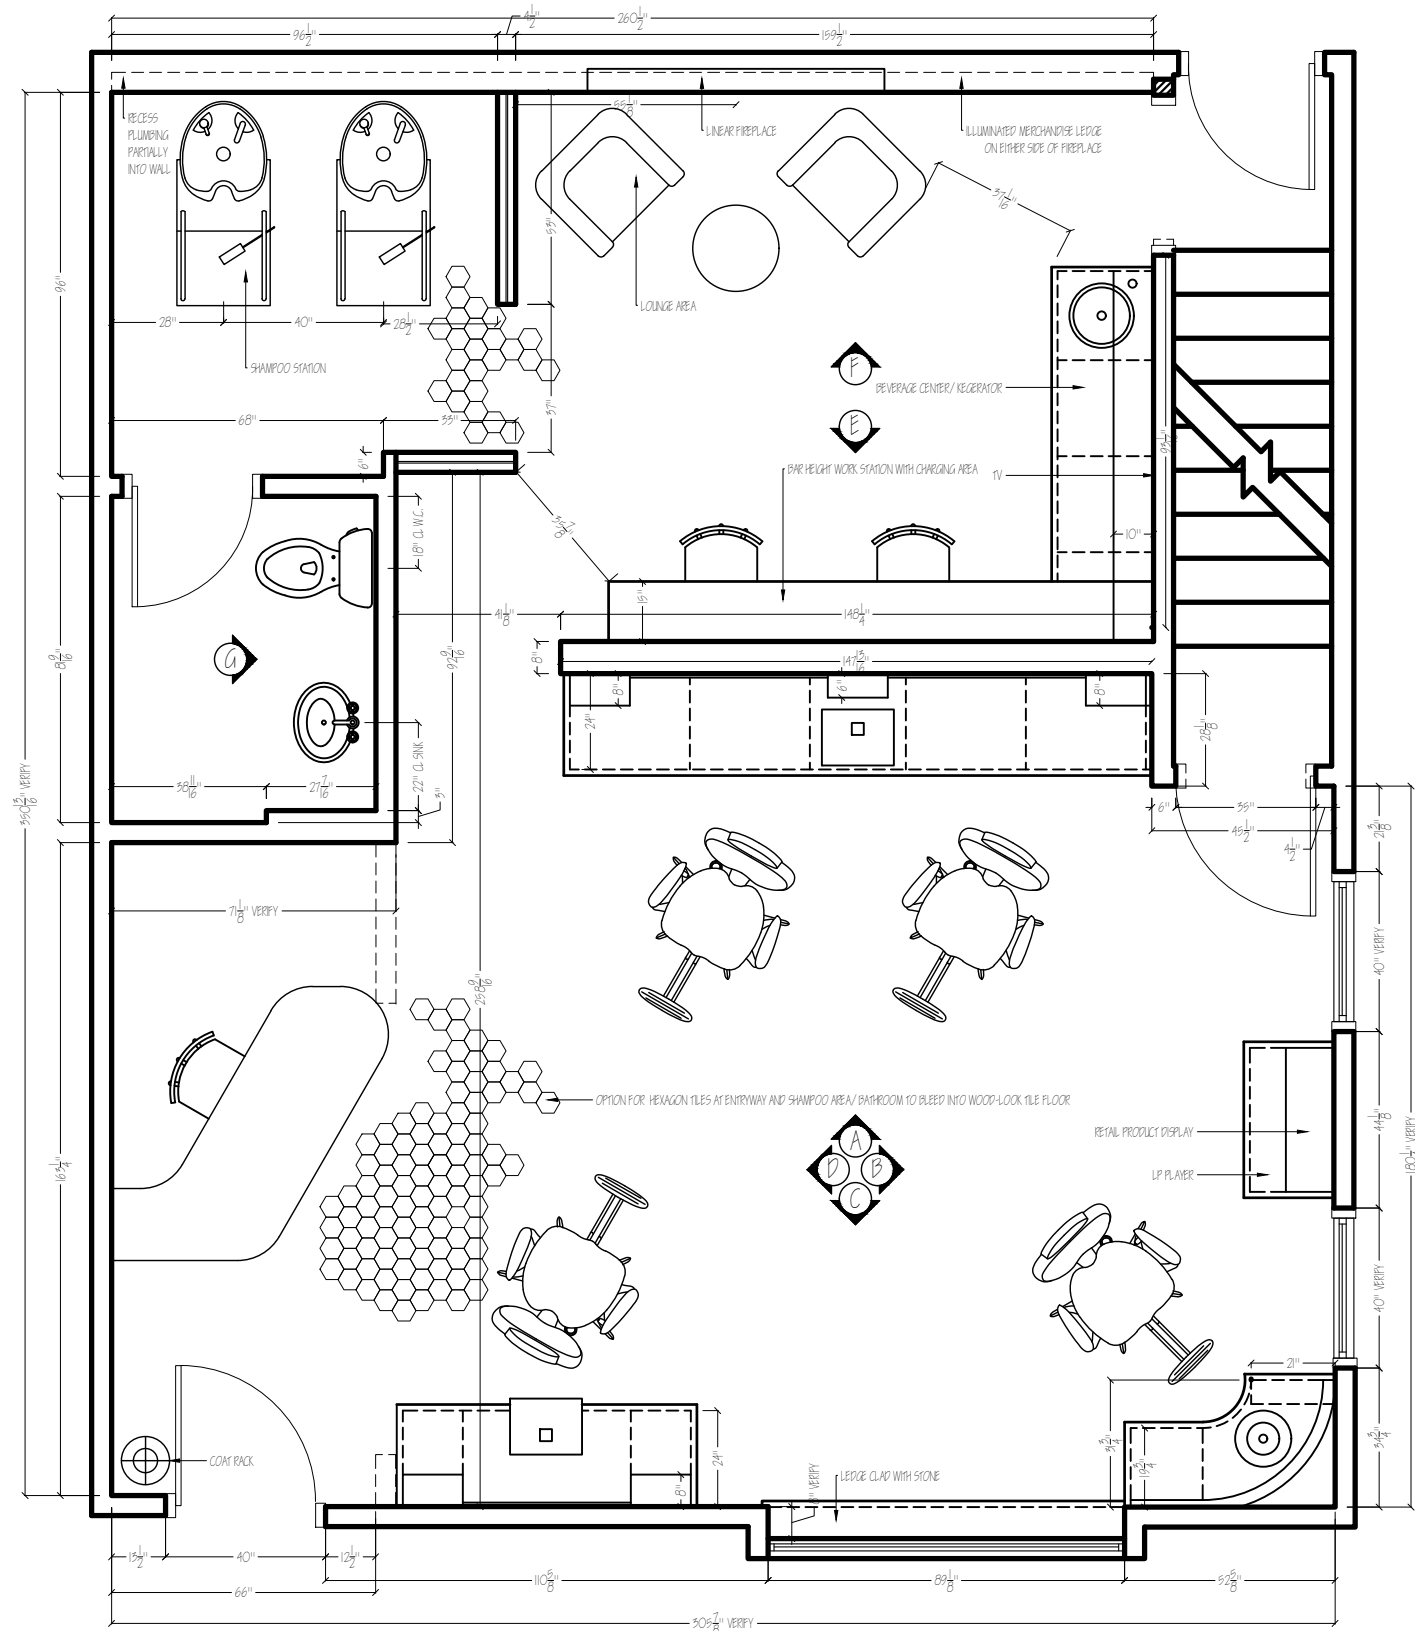The logo for Scheansira Design Group is a stylized, geometric representation of the company name. The letters are composed of thick black outlines, creating a modern and architectural look. The text is arranged in three lines: "SCHEANSIRA" on the top line, "DESIGN" in the middle, and "GROUP" on the bottom. The overall design is clean and professional, reflecting the company's focus on design and architecture.

SCHANSTRA DESIGN GROUP

2001 N. 17TH AVE.
MELROSE PARK, IL 60160
P: (847) 909-3932
GLADYS@SCHANSTRADG.COM

CLIENT INFORMATION

SOWA BARBER LOUNGE

232 S. WASHINGTON ST.
NAPERVILLE, IL 60540

BUILDER INFORMATION

GREEN-KOR CONSTRUCTION INC.
KHURRAM SAYEED

(773) 370-7300
KSAYEED@VKKONTRAKTING.COM

PAGE INFORMATION

DESIGNER: GLADYS SCHANSTRA, CKD, CBD

DRAWN BY: G.S.

DATE: 07.27.21, 08.20.21, 08.27.21

REVISÉD: 09.20.21

SCALE: $1/4" = 1'-0"$

MAIN FLOOR

NEW PLAN

A2

SCHANSTRA
DESIGN
GROUP

SCHANSTRA DESIGN GROUP

2001 N. 17TH AVE.
MELROSE PARK, IL 60160
P: (847) 909-3932
GLADYS@SCHANSTRADG.COM

CLIENT INFORMATION

SOWA BARBER LOUNGE

232 S. WASHINGTON ST.
NAPERVILLE, IL 60540

BUILDER INFORMATION

GREEN-KOR CONSTRUCTION INC.
KHURRAM SAYEED

(773) 370-7300
KSAYEED@VKKONTRAKTING.COM

PAGE INFORMATION

DESIGNER: GLADYS SCHANSTRA, CKD, CBD

DRAWN BY: G.S.

DATE: 07.27.21, 08.20.21, 08.27.21


REVISED: 09.20.21

SCALE: 3/8" = 1'-0"

BARBER LOUNGE

ELEVATION A

A3

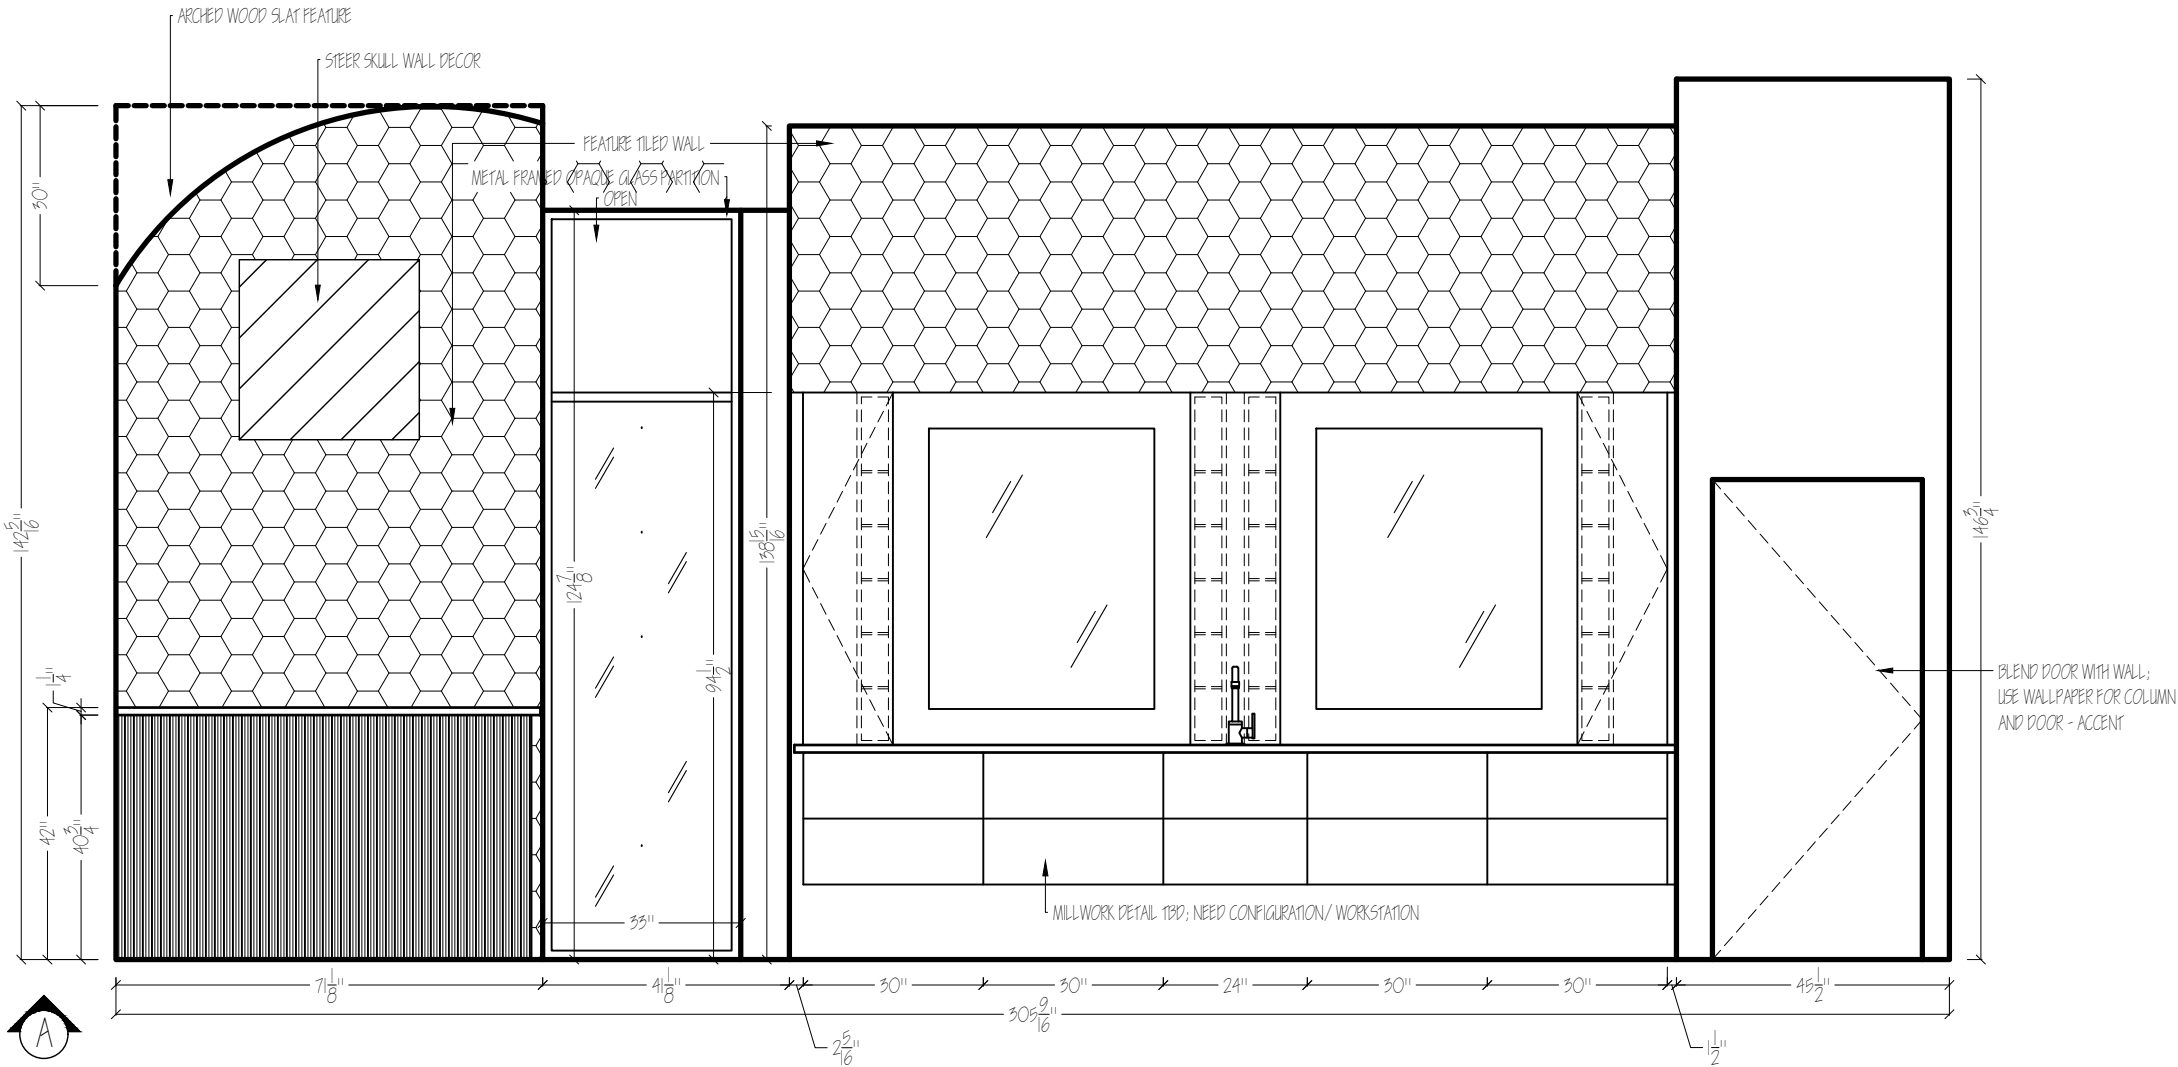

SCHANSTRA
DESIGN
GROUP

SCHANSTRA DESIGN GROUP

2001 N. 17TH AVE.
MELROSE PARK, IL 60160
P: (847) 909-3932
GLADYS@SCHANSTRADG.COM

CLIENT INFORMATION

SOWA BARBER LOUNGE

232 S. WASHINGTON ST.
NAPERVILLE, IL 60540

BUILDER INFORMATION

GREEN-KOR CONSTRUCTION INC.
KHURRAM SAYEED

(773) 370-7300
KSAYEED@VKKONTRAKTING.COM

PAGE INFORMATION

DESIGNER: GLADYS SCHANSTRA, CKD, CBD

DRAWN BY: G.S.

DATE: 07.27.21, 08.20.21, 08.27.21


REVISED: 09.20.21


SCALE: 3/8" = 1'-0"

BARBER LOUNGE

ELEVATION B

A4

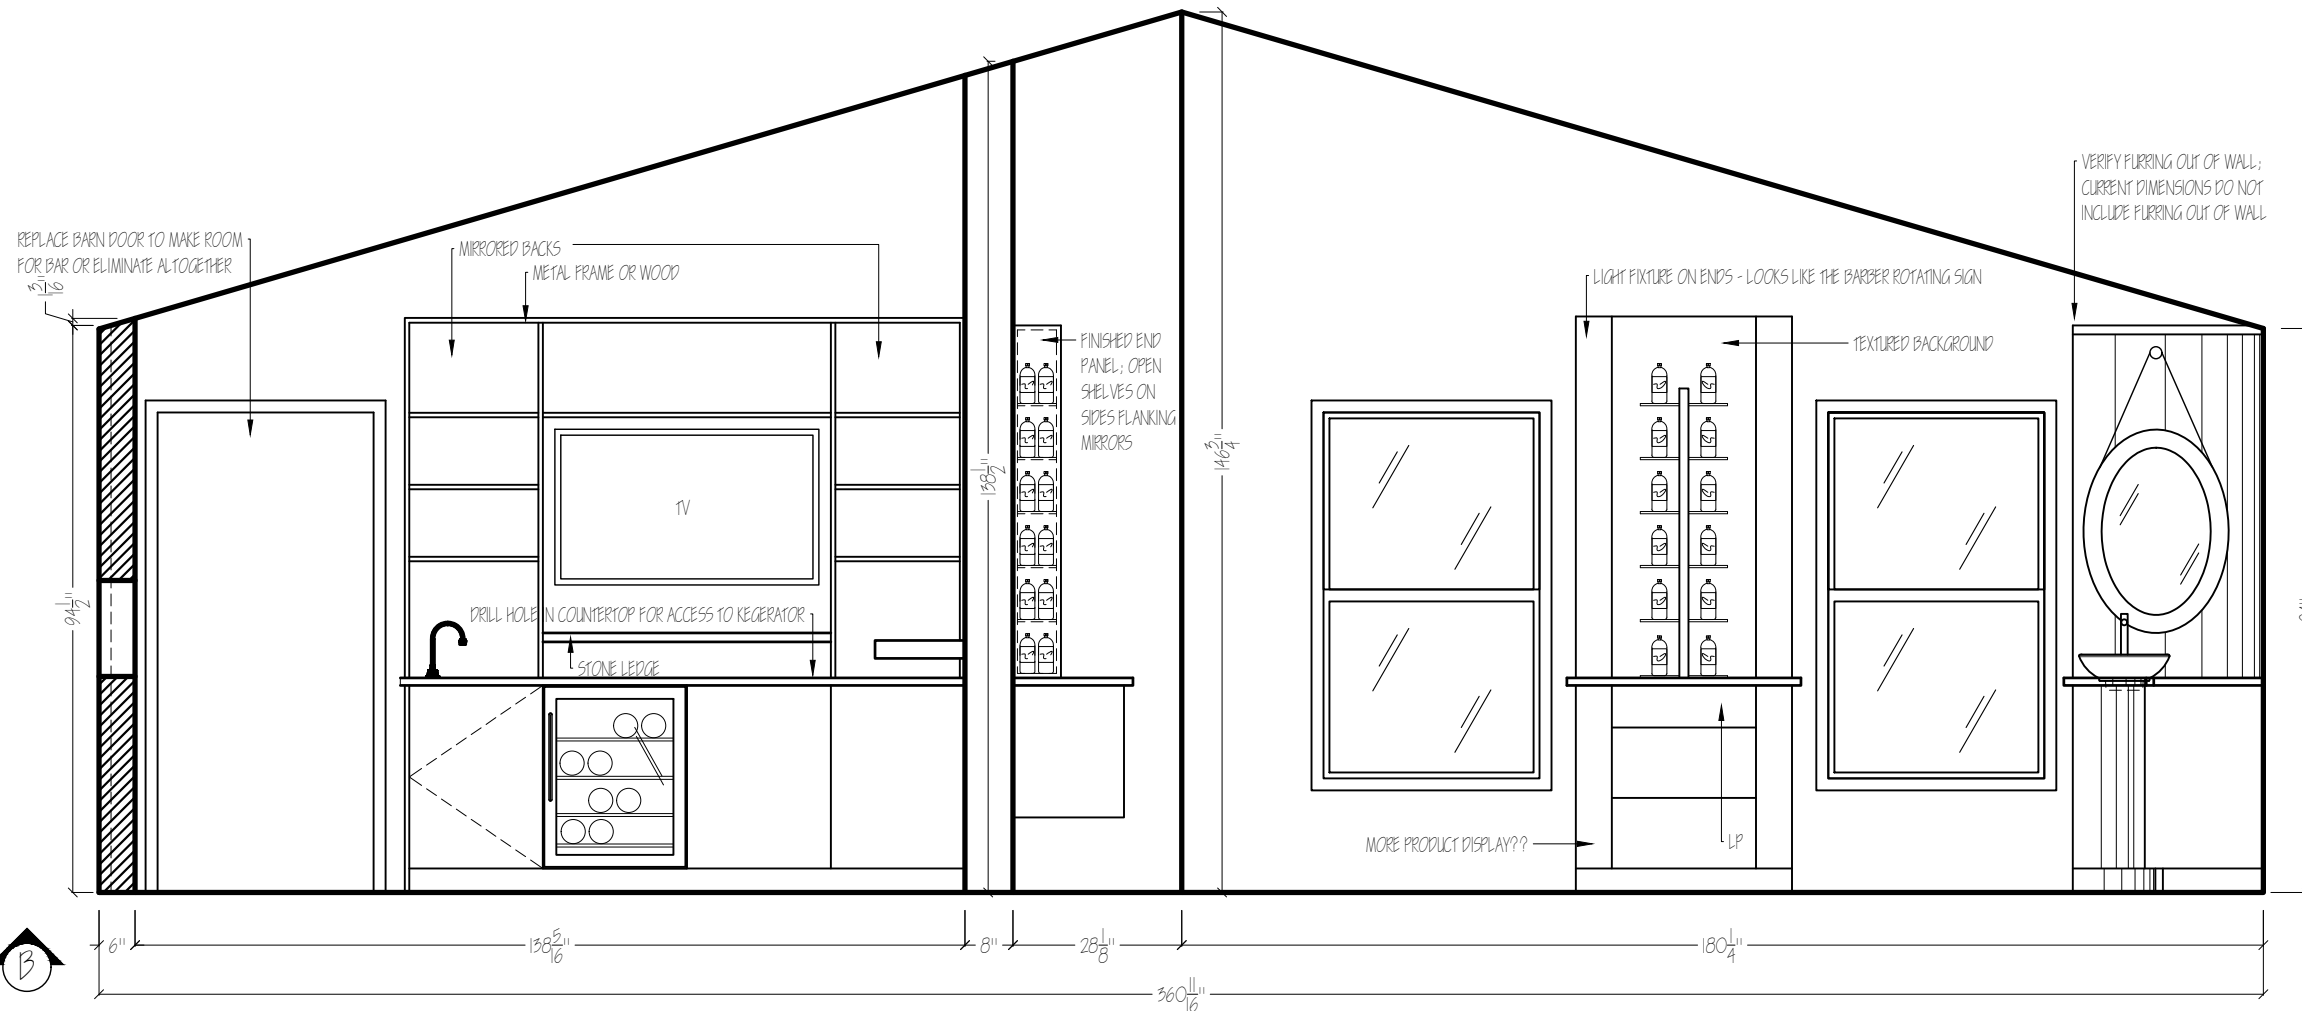

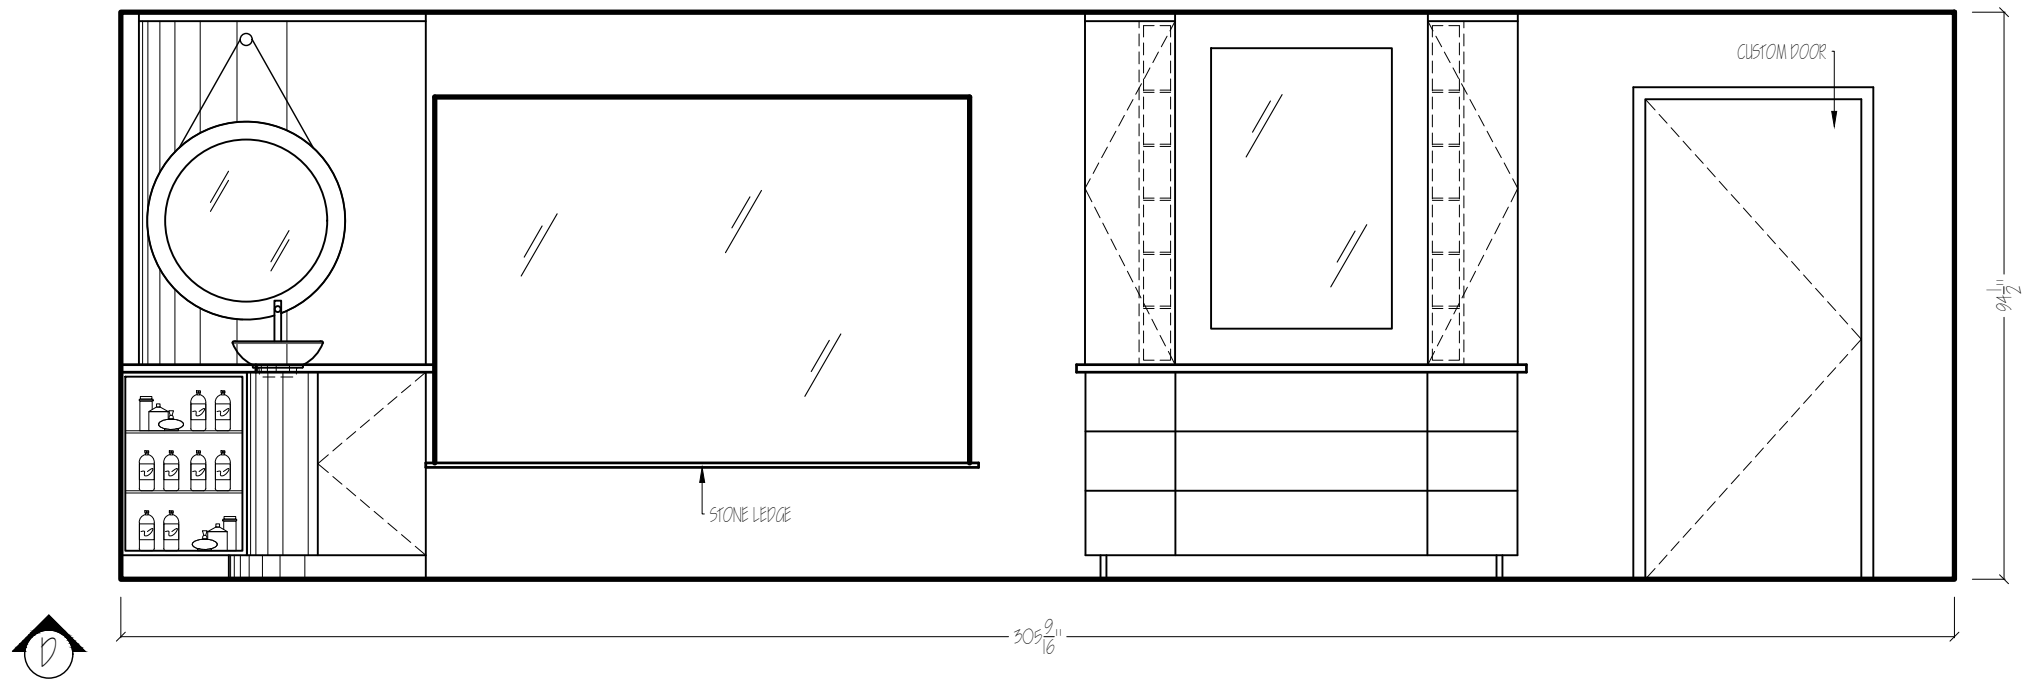

SCHANSTRA
DESIGN
GROUP

SCHANSTRA DESIGN GROUP

2001 N. 17TH AVE.,
MELROSE PARK, IL 60160
P: (847) 909-3932
GLADYS@SCHANSTRADG.COM

CLIENT INFORMATION

SOWA BARBER LOUNGE

232 S. WASHINGTON ST.
NAPERVILLE, IL 60540

BUILDER INFORMATION

GREEN-KOR CONSTRUCTION INC.
KHURRAM SAYEED

(773) 370-7300
KSAYEED@VKKONTRAKTING.COM

PAGE INFORMATION

DESIGNER: GLADYS SCHANSTRA, CKD, CBD

DRAWN BY: G.S.

DATE: 07.27.21, 08.20.21, 08.27.21


REVISED: 09.20.21

SCALE: 3/8" = 1'-0"

BARBER LOUNGE

ELEVATION C

A5

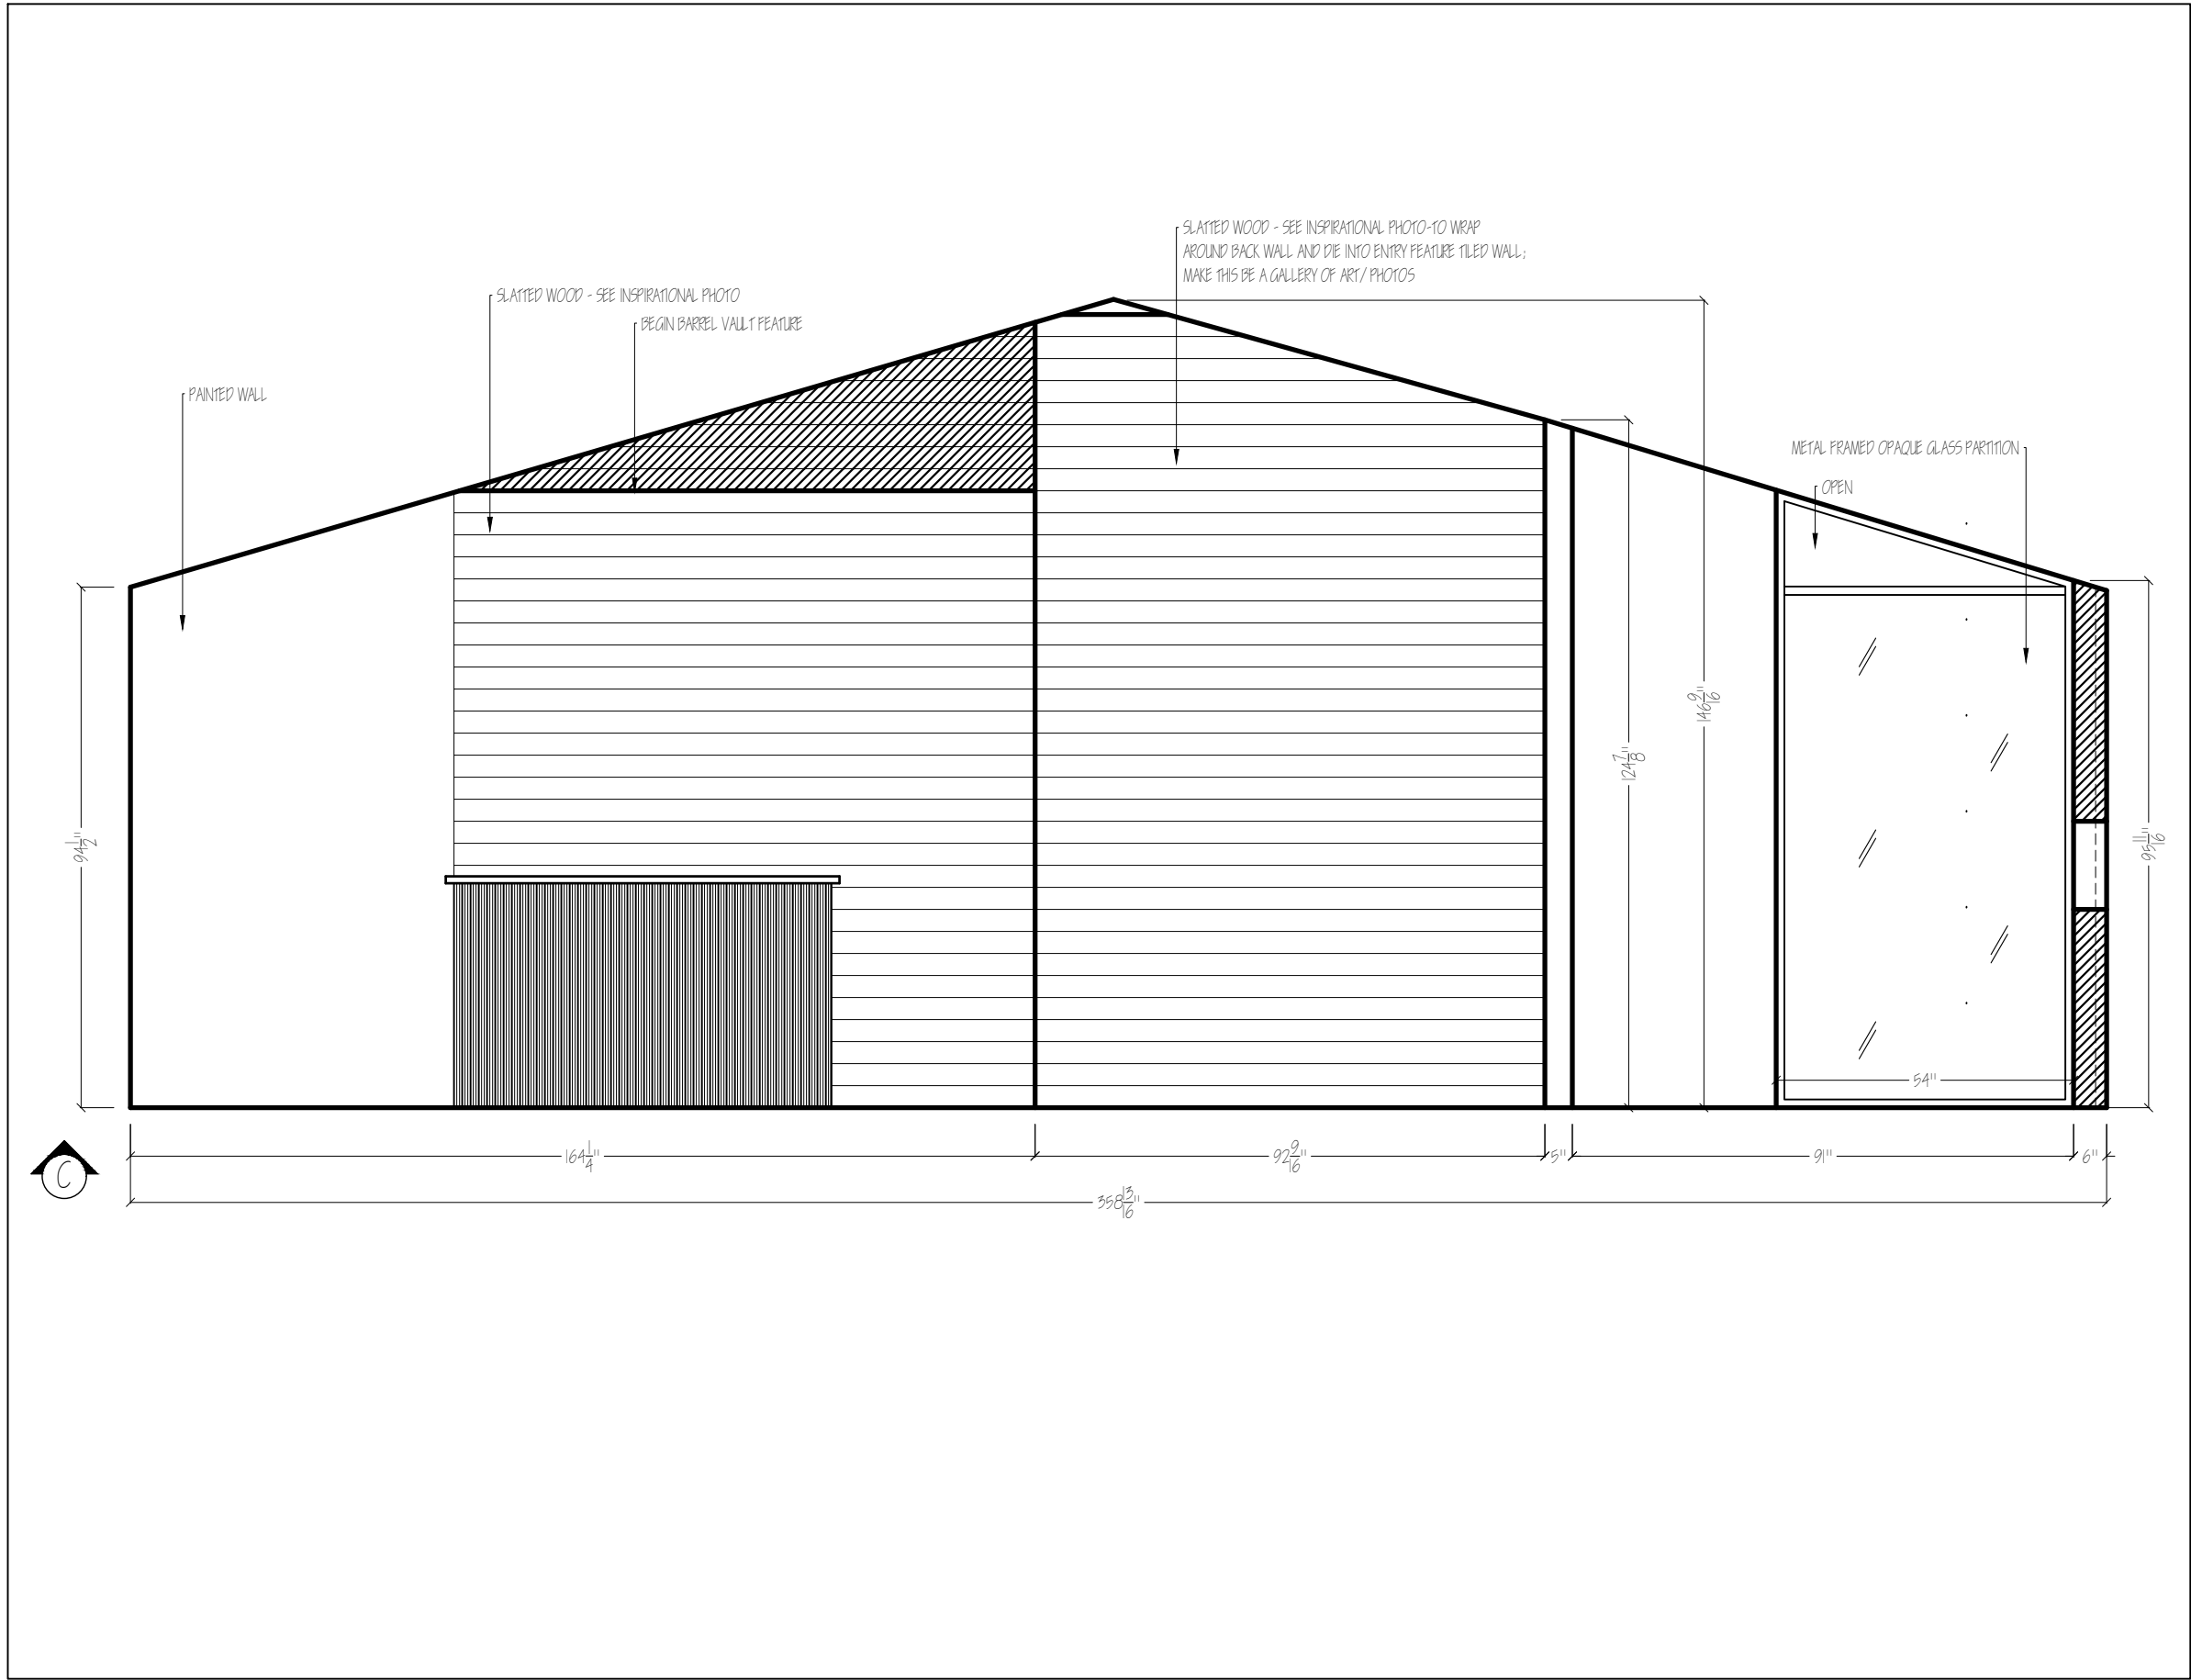

SCHANSTRA
DESIGN
GROUP

SCHANSTRA DESIGN GROUP

2001 N. 17TH AVE.,
MELROSE PARK, IL 60160
P: (847) 909-3932
GLADYS@SCHANSTRADG.COM

CLIENT INFORMATION

SOWA BARBER LOUNGE

232 S. WASHINGTON ST.
NAPERVILLE, IL 60540

BUILDER INFORMATION

GREEN-KOR CONSTRUCTION INC.
KHURRAM SAYEED

(773) 370-7300
KSAYEED@VKKONTRAKTING.COM

PAGE INFORMATION

DESIGNER: GLADYS SCHANSTRA, CKD, CBD

DRAWN BY: G.S.

DATE: 07.27.21, 08.20.21, 08.27.21


REVISED: 09.20.21

SCALE: $3/8" = 1'-0"$

BARBER LOUNGE

ELEVATION D

A6

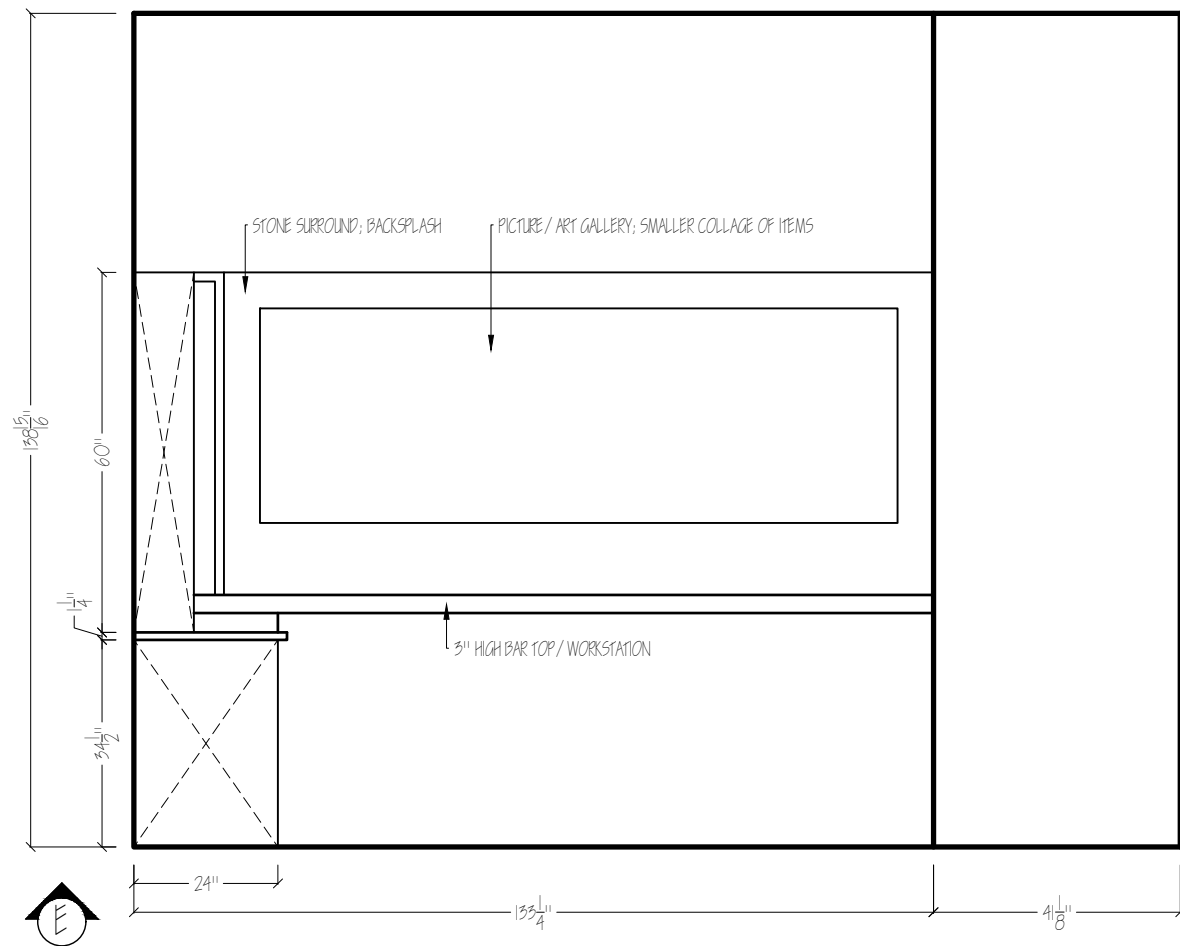

SCHANSTRA
DESIGN
GROUP

SCHANSTRA DESIGN GROUP

2001 N. 17TH AVE.
MELROSE PARK, IL 60160
P: (847) 909-3932
GLADYS@SCHANSTRADG.COM

CLIENT INFORMATION

SOWA BARBER LOUNGE

232 S. WASHINGTON ST.
NAPERVILLE, IL 60540

BUILDER INFORMATION

GREEN-KOR CONSTRUCTION INC.
KHURRAM SAYEED

(773) 370-7300
KSAYEED@VKKONTRAKTING.COM

PAGE INFORMATION

DESIGNER: GLADYS SCHANSTRA, CKD, CBD

DRAWN BY: G.S.

DATE: 07.27.21, 08.20.21, 08.27.21



REVISED: 09.20.21

SCALE: 3/8" = 1'-0"

BARBER LOUNGE

ELEVATION E

A7

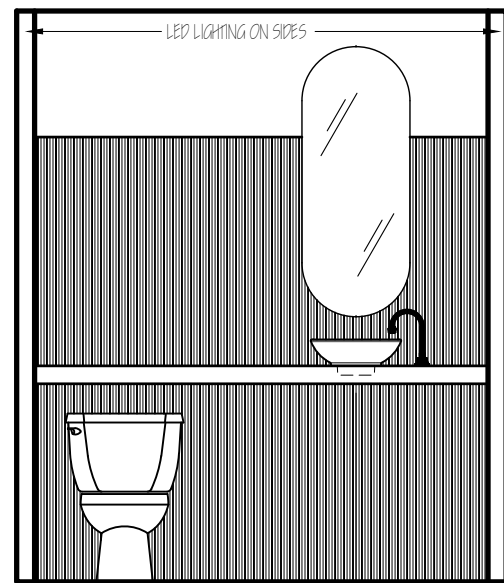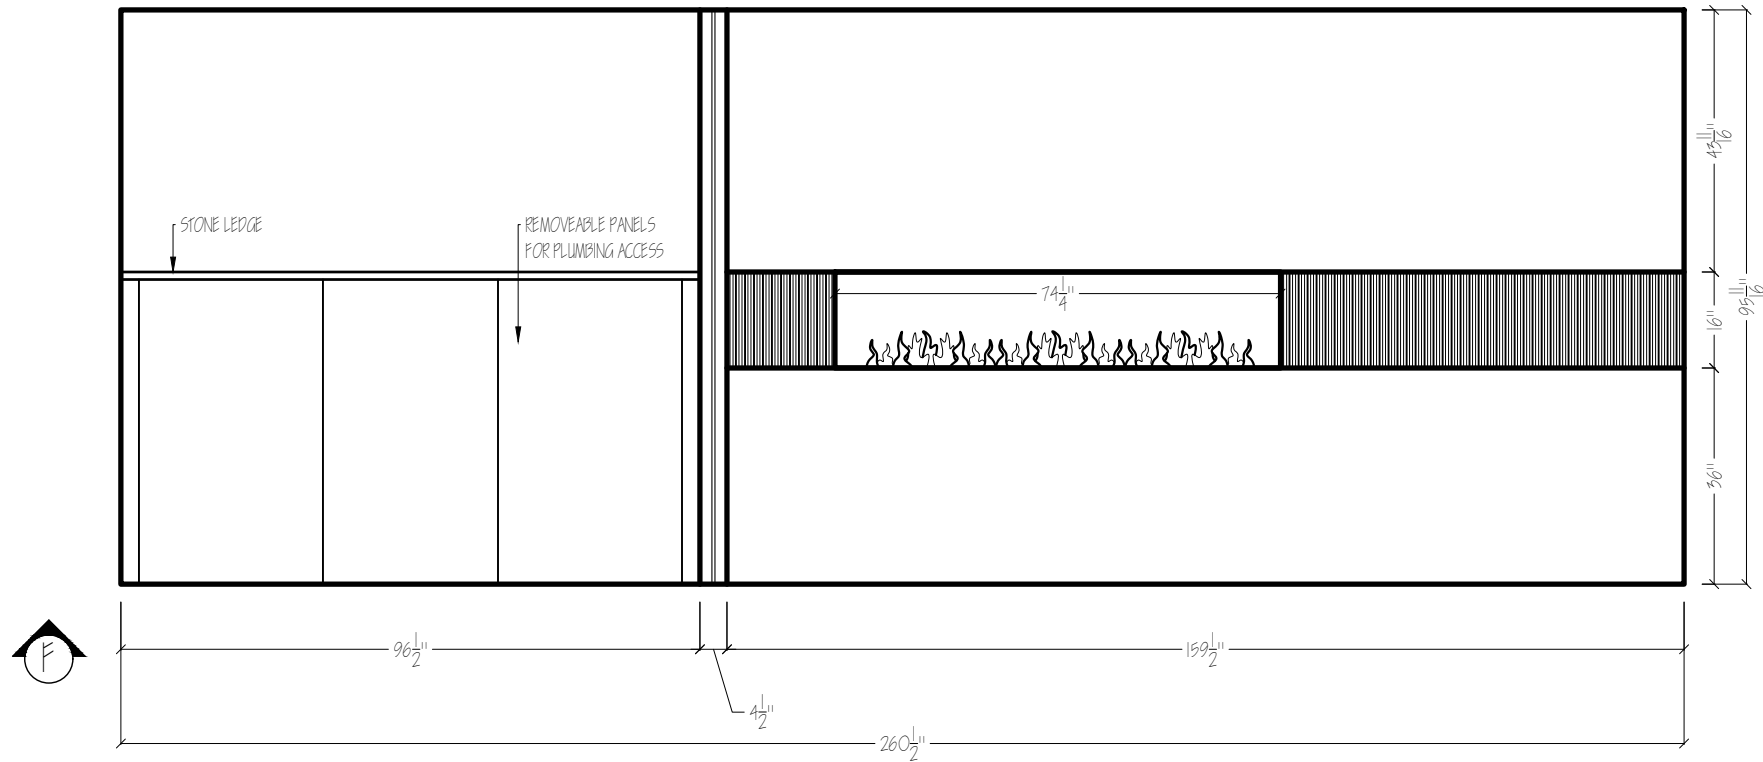

MAY NEED TO MOVE IT TO THE LEFT 3" IF WALL NEEDS TO BE FURRED FOR LIGHTING ON THIS SIDE

SCHANSTRA
DESIGN
GROUP

SCHANSTRA DESIGN GROUP

2001 N. 17TH AVE.
MELROSE PARK, IL 60160
P: (847) 909-3932
GLADYS@SCHANSTRADG.COM

CLIENT INFORMATION

SOWA BARBER LOUNGE

232 S. WASHINGTON ST.
NAPERVILLE, IL 60540

BUILDER INFORMATION

GREEN-KOR CONSTRUCTION INC.
KHURRAM SAYEED

(773) 370-7300
KSAYEED@VKKONTRAKTING.COM

PAGE INFORMATION

DESIGNER: GLADYS SCHANSTRA, CKD, CBD

DRAWN BY: G.S.

DATE: 07.27.21, 08.20.21, 08.27.21

REVISED: 09.20.21

SCALE: 3/8" = 1'-0"

BARBER LOUNGE

ELEVATIONS F and G

A8