

Wang-Jia House Addition-Remodel
211 N. Wright Street
Naperville, IL 60540

ELEVATIONS - EXISTING FRONT

DRW BY: EJP/RPK BY: MAB

PROJECT NUMBER:
2504065

SHEET NUMBER:
SK-1
OF 10 SHEETS

© 2025 by Craftstone Architects, Inc.

1	EXISTING FRONT ELEVATION
	3/16"=1'-0"




ELEVATIONS - REMODELED FRONT

DRW BY: EJP/RPK BY: MAB

PROJECT NUMBER:
2504065

© 2025 by Craftstone Architects, Inc.

1	REMODELD FRONT ELEVATION
	3/16"=1'-0"

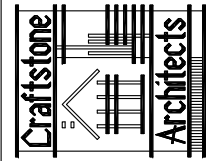

Wang-Jia House Addition-Remodel
211 N. Wright Street
Naperville, IL 60540

ELEVATIONS - EXISTING LEFT SIDE


DRW BY: - CK BY: -

PROJECT NUMBER:
2504065

SHEET NUMBER:
SK-3
OF 10 SHEETS

© 2025 by Craftstone Architects, Inc.

2	EXISTING LEFT ELEVATION
	3/16"=1'-0"

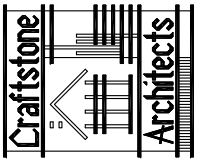

CraftStone Architects, Inc.
14150 S. Route 30, Suite 201, Plainfield, Illinois 60544
Phone: (815) 609-1997 Fax: (815) 327-8827
www.craftstonearchitects.com
Professional Design Firm #: 134-005597

Wang-Jia House Addition-Remodel
211 N. Wright Street
Naperville, IL 60540

ELEVATIONS - REMODEL LEFT SIDE


DRW BY: - CK BY: -

PROJECT NUMBER:
2504065


SHEET NUMBER:

SK-4

OF 10 SHEETS

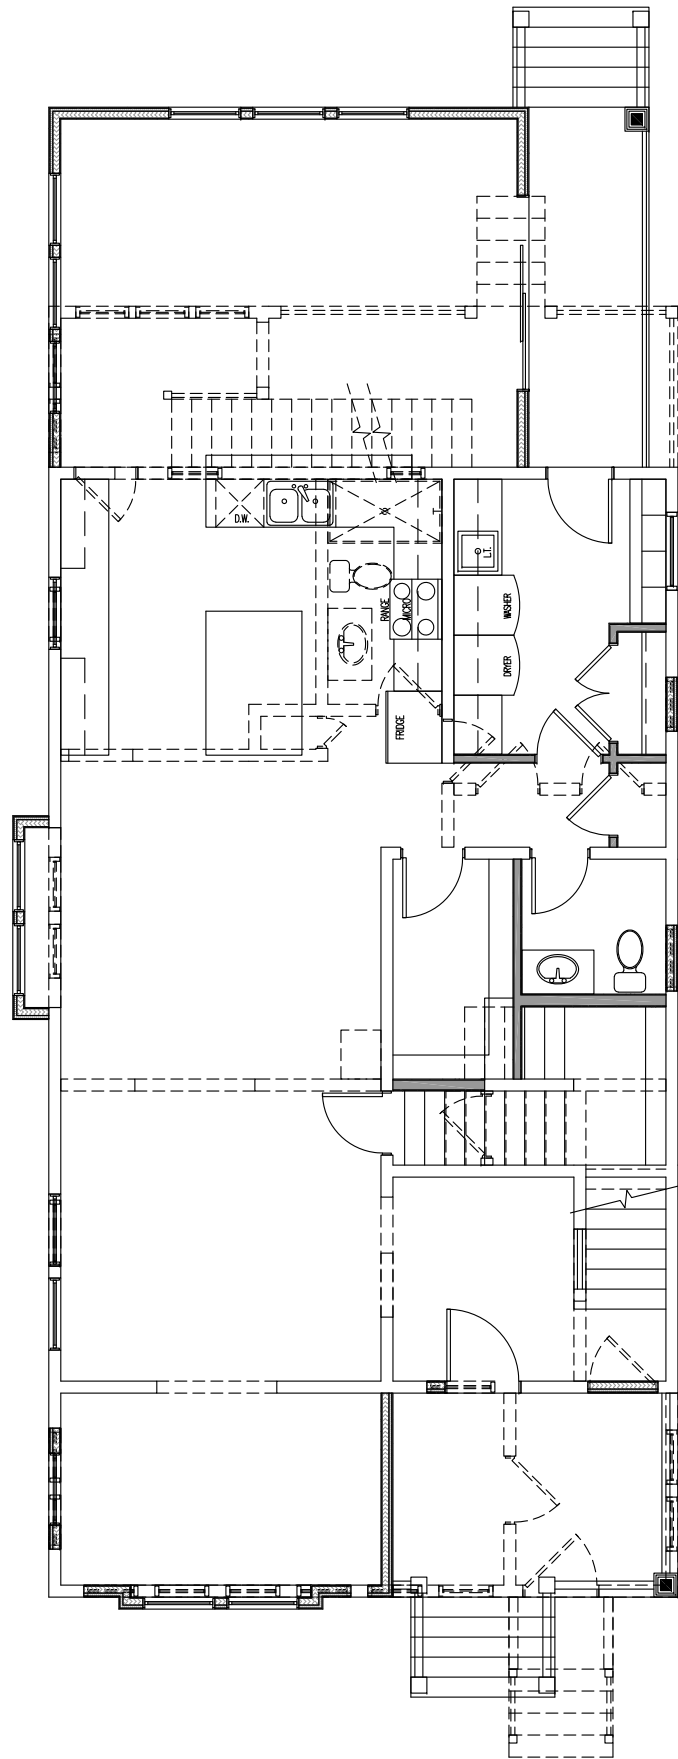

1	FIRST FLOOR DEMO PLAN
	1/8"=1'-0"

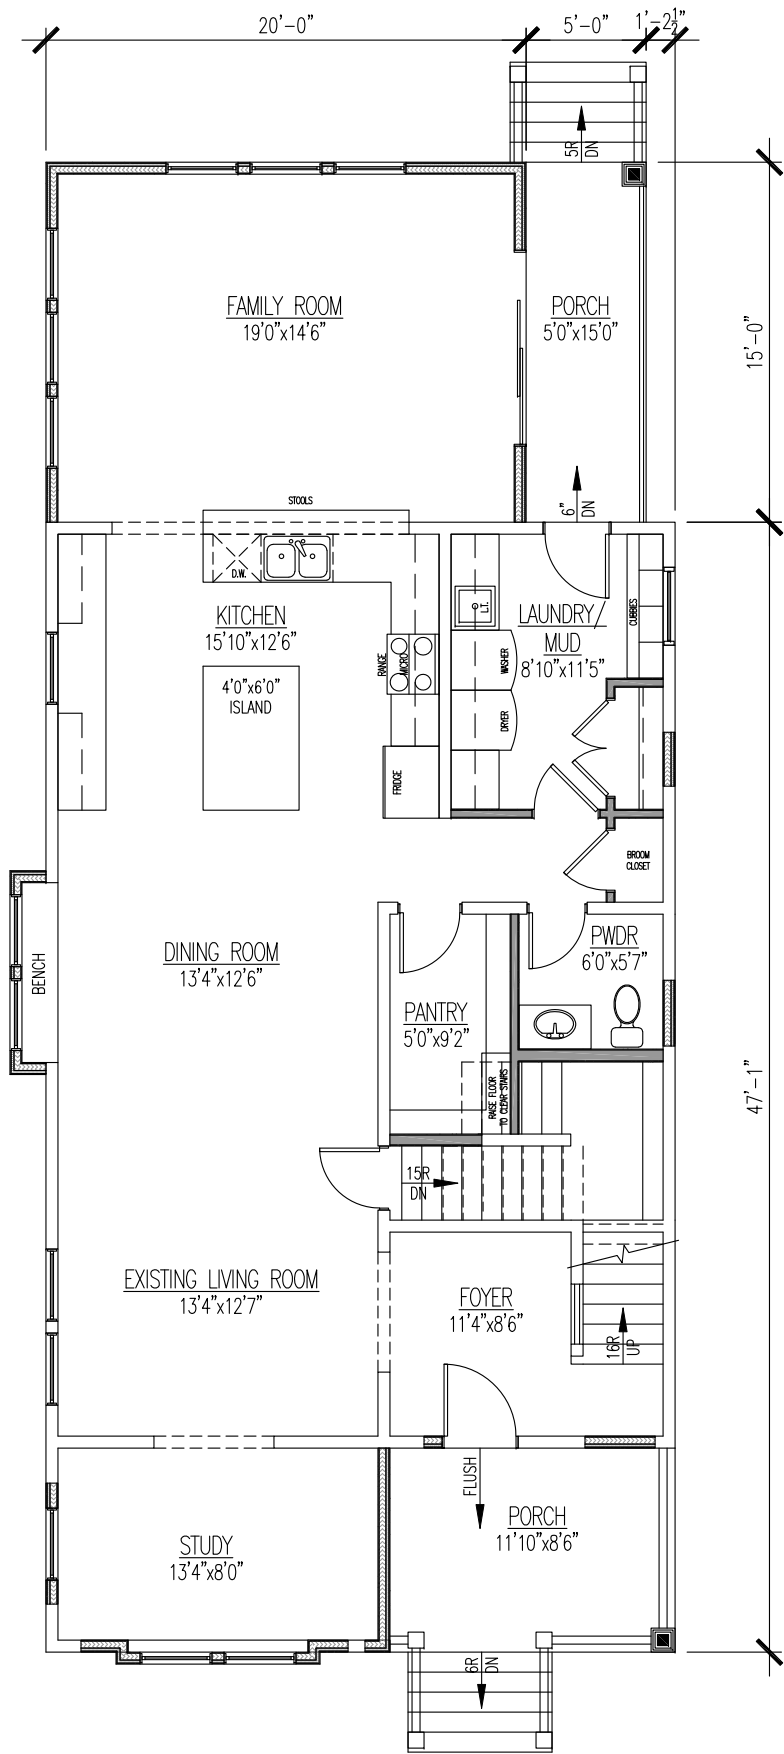

<u>SQUARE FEET:</u>	
FIRST FLOOR ADDITION AREA:	300 S.F.
FIRST FLOOR REMODEL AREA:	1,137 S.F.
SECOND FLOOR REMODEL AREA:	1,189 S.F.
TOTAL LIVING AREA:	2,626 S.F.


EXISTING GARAGE AREA:	400 S.F.
REAR PORCH AREA:	75 S.F.
FRONT PORCH AREA:	101 S.F.
TOTAL UNDER ROOF:	3,202 S.F.

CEILING HEIGHTS:	
FIRST FLOOR:	9'-1"
SECOND FLOOR:	8'-0"
BASEMENT:	N/A

ZONING REQUIREMENTS:	
ZONING USE:	R2 HISTORIC DISTRICT
FRONT SETBACK:	25'
CORNER SETBACK:	N/A
SIDE SETBACK:	6'
REAR SETBACK:	25'
MAX HEIGHT (RIDGE):	35'
MAX HEIGHT (MEAN):	N/A
HEIGHT MEASURED FROM:	
BUILDING COVERAGE:	N/A
F.A.R.:	DEMO/EXPANSION TO NOT EXCEED 25% OF STRUCTURE


LOT COVERAGE: N/A
LOT SIZE: 6,804 ±

<u>ALLOWED IN SETBACKS:</u>	
A/C UNITS:	NO
WINDOW WELLS:	NO
FRONT PORCH:	5' FRONT YARD

 

1	FIRST FLOOR PLAN
	1/8"=1'-0"

CraftStone Architects, Inc.
14150 S. Route 30, Suite 201, Plainfield, Illinois 60544
Phone: (815) 609-1997 Fax: (815) 327-8827
www.craftstonearchitects.com
Professional Design Firm #: 194-005597

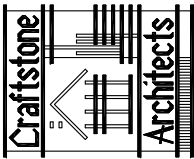


Wang-Jia House Addition-Remodel
211 N. Wright Street
Naperville, IL 60540

FIRST FLOOR PLAN

ISSUANCE DATE	
1	09-08-2025
2	10-09-2025
–	–

PROJECT NUMBER:
2504065

SHEET NUMBER:
SK-5
OF 10 SHEETS

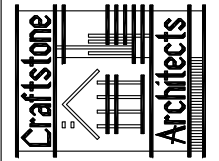

CraftStone Architects, Inc.
14150 S. Route 30, Suite 201, Plainfield, Illinois 60544
Phone: (815) 609-1997 Fax: (815) 327-8827
www.craftstonearchitects.com
Professional Design Firm #: 184-005597


Wang-Jia House Addition-Remodel
211 N. Wright Street
Naperville, IL 60540

SECOND FLOOR PLAN

ISSUANCE DATE	
1	09-08-2025
2	10-09-2025
-	-

PROJECT NUMBER:
2504065

SHEET NUMBER:
SK-6
OF 10 SHEETS

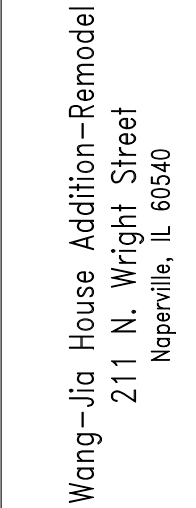

ISSUANCE DATE	
1	09-08-2025
2	10-09-2025
-	-

PROJECT NUMBER:
2504065

SHEET NUMBER:
SK-7
OF 10 SHEETS

© 2025 by Craftstone Architects, Inc.

CraftStone Architects, Inc.
14150 S. Route 30, Suite 201, Plainfield, Illinois 60544
Phone: (815) 609-1997 Fax: (815) 327-8827
www.craftstonearchitects.com
Professional Design Firm #: 184-005597

BASEMENT FLOOR PLAN

DRW BY: EJP/RPK CK BY: MAB



Wang-Jia House Addition-Remodel
211 N. Wright Street
Naperville, IL 60540

ISSUANCE DATE	
1	09-08-2025
2	10-09-2025
-	-

PROJECT NUMBER: 2504065

SHEET NUMBER:
SK-8
OF 10 SHEETS

© 2025 by Craftstone Architects, Inc.

CraftStone Architects, Inc.
14150 S. Route 30, Suite 201, Plainfield, Illinois 60544
Phone: (815) 609-1997 Fax: (815) 327-8827
www.craftstonearchitects.com
Professional Design Firm #: 184-005597

ELEVATIONS - FRONT & LEFT SIDE

DRW BY:EJP/RPK CK BY: MAB



Wang-Jia House Addition-Remodel
211 N. Wright Street
Naperville, IL 60540

ISSUANCE DATE	
1	09-08-2025
2	10-09-2025
-	-


PROJECT NUMBER:
2504065

SHEET NUMBER:
SK-9
OF 10 SHEETS

CraftStone Architects, Inc.
14150 S. Route 30, Suite 201, Plainfield, Illinois 60544
Phone: (815) 609-1997 Fax: (815) 327-8827
www.craftstonearchitects.com
Professional Design Firm #: 184-005597

ELEVATIONS - REAR & RIGHT SIDE

DRW BY:EJP/RPK CK BY: MAB

 

ISSUANCE DATE	
1	09-08-2025
2	10-09-2025
-	-

SHEET NUMBER:
SK-10
OF 10 SHEETS

SITE PLAN

DRW BY: EJP/RPK CK BY: MAB