

REVISIONS	DATE
DESIGN SET	3/12/24
BID SET	4/22/24
PERMIT RELEASE	6/28/24



Unit 11

1
P202 Duplex I – Side Elevation
 (South) SCALE: 1/4" = 1'-0"

EXHIBIT D

Modern Haven Homes
 630/280-5333
 info@modernhavenhomes.com
 11120 Tuscant Ct
 Lemont IL 60439
The Rows at Loomis
 4th Ave and Loomis St
 Naperville Illinois 60540

DRAWN BY: CED
 DATE: 06/21/24
 SCALE: AS NOTED
 PROJECT NO: 2505

SHEET TITLE:
Duplex I
 Exterior Elevations

SHEET NUMBER:
P202

REVISIONS	DATE
DESIGN SET	3/12/24
BID SET	4/22/24
PERMIT RELEASE	6/28/24



Modern Haven Homes
 630/280-5333
 info@modernhavenhomes.com

11120 Tuscan Ct
 Lemont IL 60439

The Rows at Loomis
 4th Ave and Loomis St
 Naperville Illinois 60540


DRAWN BY: CED

DATE: 06/21/24
 SCALE: AS NOTED
 PROJECT NO: 2505

SHEET TITLE:
Duplex I
Exterior Elevations

SHEET NUMBER:
P203

REVISIONS	DATE
DESIGN SET	3/12/24
BID SET	4/2/24
PERMIT RELEASE	6/28/24

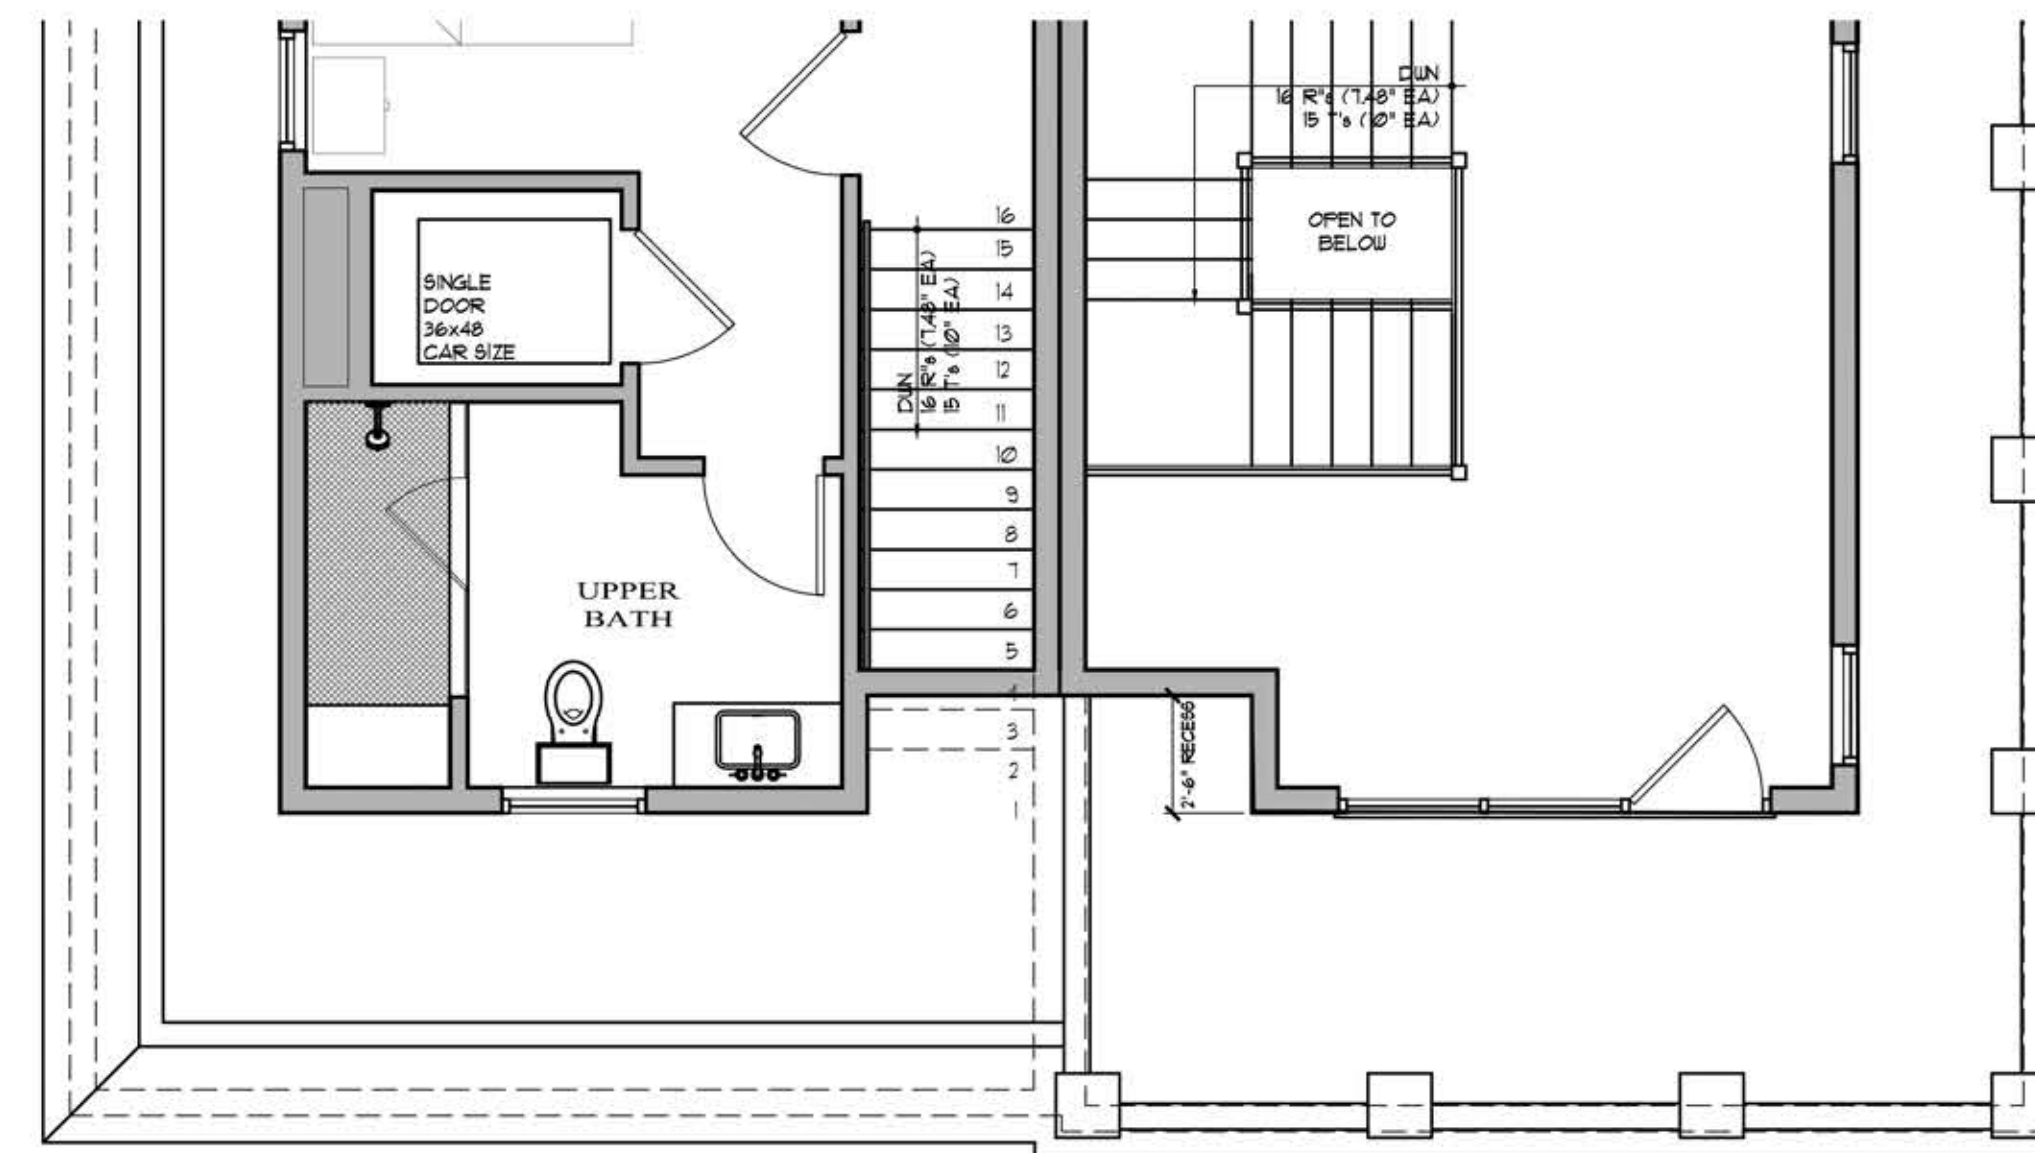

Unit 13 Unit 12

3 Duplex 2 – Partial Terrace Plan
P204 SCALE: 1/4" = 1'-0"



Unit 12

Unit 13 Unit 12

2 Duplex 2 – South Elevation
P204 SCALE: 1/4" = 1'-0"

1 Duplex 2 – Alley Elevation (West)
P204 SCALE: 1/4" = 1'-0"

Modern Haven Homes
630/280-5333
info@modernhavenhomes.com
1120 Tuscant Ct
Lemont IL 60439
The Rows at Loomis
4th Ave and Loomis St
Naperville Illinois 60540

DRAWN BY: CED

DATE: 06 / 21 / 24
SCALE: AS NOTED
PROJECT NO: 2505

SHEET TITLE:
**Duplex 2
Exterior Elevation**

SHEET NUMBER:

P204

REVISIONS	DATE
DESIGN SET	3/12/24
BID SET	4/2/24
PERMIT RELEASE	6/28/24



2
P205 Duplex 2 – Drive Elevation
 (North) SCALE: 1/4" = 1'-0"

1
P205 Duplex 2 – East Elevation
 SCALE: 1/4" = 1'-0"

Modern Haven Homes
 630/280-5333
 info@modernhavenhomes.com
 1120 Tuscant Ct
 Lemont IL 60439

The Rows at Loomis
 4th Ave and Loomis St
 Naperville Illinois 60540

DRAWN BY: CED

DATE: 06/21/24
 SCALE: AS NOTED
 PROJECT NO: 2505

SHEET TITLE:
Duplex 2
Exterior Elevations

SHEET NUMBER:
P205

AVG. GRADE 162.3

AVG. GRADE 162.3



3
P206 9 Unit Building – 4th Avenue Elevation
(North– West end of Bldg) SCALE: 1/4" = 1'-0"



2
P206 9 Unit Building – Loomis St. Elevation
(East) SCALE: 1/4" = 1'-0"

AVG. GRADE 120.2

AVG. GRADE 120.2



1
P206 9 Unit Building – 4th Avenue Elevation
(North–Front) SCALE: 1/8" = 1'-0"



506 SOUTH GABLES BLVD
WHEATON, ILLINOIS 60187

P: 847/606-6460
F: 630/517-8578
DERRICKARCHITECTURE.COM
INFO@DERRICKARCHITECTURE.COM

COPYRIGHT © 2024
DERRICK ARCHITECTURE OF 506 SOUTH GABLES
BOULEVARD, WHEATON, ILLINOIS 60187
ALL RIGHTS RESERVED
NO PART OF THIS DOCUMENT MAY BE REPRODUCED,
STORED IN A RETRIEVAL SYSTEM, OR TRANSMITTED
IN ANY FORM OR BY ANY MEANS, MECHANICAL,
ELECTRONIC, PHOTO COPYING OR OTHERWISE,
WITHOUT PRIOR WRITTEN PERMISSION.

REVISIONS	DATE
DESIGN SET	3/12/24
BID SET	4/22/24
PERMIT RELEASE	6/28/24

Modern Haven Homes
630/280-5333
info@modernhavenhomes.com
1120 Tuscant Ct
Lemont IL 60439
The Rows at Loomis
4th Ave and Loomis St
Naperville Illinois 60540

DRAWN BY: CED

DATE: 06/21/24
SCALE: AS NOTED
PROJECT NO: 2505

SHEET TITLE:
9 Unit Building
Exterior Elevations

SHEET NUMBER:
P206

AVG. GRADE 162.3



3
P207 9 Unit Building – 4th Avenue Elevation
(North– East end of Bldg) SCALE: 1/4" = 1'-0"



2
P207 9 Unit Building – Side Elevation
(West) SCALE: 1/4" = 1'-0"



1
P207 9 Unit Building – Driveway Elevation
(South) SCALE: 1/8" = 1'-0"



506 SOUTH GABLES BLVD
WHEATON, ILLINOIS 60187

P: 847/606-6460
F: 630/517-8578
DERRICKARCHITECTURE.COM
info@derrickarchitecture.com

COPYRIGHT © 2024
DERRICK ARCHITECTURE OF 506 SOUTH GABLES
BOULEVARD, WHEATON, ILLINOIS 60187
ALL RIGHTS RESERVED
NO PART OF THIS DOCUMENT MAY BE REPRODUCED,
STORED IN A RETRIEVAL SYSTEM, OR TRANSMITTED
IN ANY FORM OR BY ANY MEANS, MECHANICAL,
ELECTRONIC, PHOTOCOPYING OR OTHERWISE,
WITHOUT PRIOR WRITTEN PERMISSION.

REVISIONS	DATE
DESIGN SET	3/12/2024
BID SET	4/2/2024
PERMIT RELEASE	6/28/2024

Modern Haven Homes
630/280-5333
info@modernhavenhomes.com
11120 Tuscant Ct
Lemont IL 60439
The Rows at Loomis
4th Ave and Loomis St
Naperville Illinois 60540

DRAWN BY: CED
DATE: 06/21/24
SCALE: AS NOTED
PROJECT NO: 2505

SHEET TITLE:
**9 Unit Building
Exterior Elevations**

SHEET NUMBER:
P207