
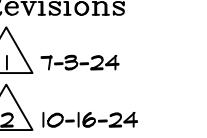


TENANT:

 NAPERVILLE
 SWEAT LODGE

BUILDING:
 1936 SPRINGBROOK SQ. DR.
 NAPERVILLE, IL 60540

Project 21-103 PRELIMINARY DESIGN CONCEPT DRAWINGS NOT FOR CONSTRUCTION	K. PETERSON ASSOCIATES ARCHITECTS 315 SPRING AVENUE NAPERVILLE, ILLINOIS 60540 PH. 630.348.1313	SHEET 1 OF 2
Date 10-16-24 Revisions 	SK-3-1	COPYRIGHT 2024 Kevin Peterson & Associates Inc.

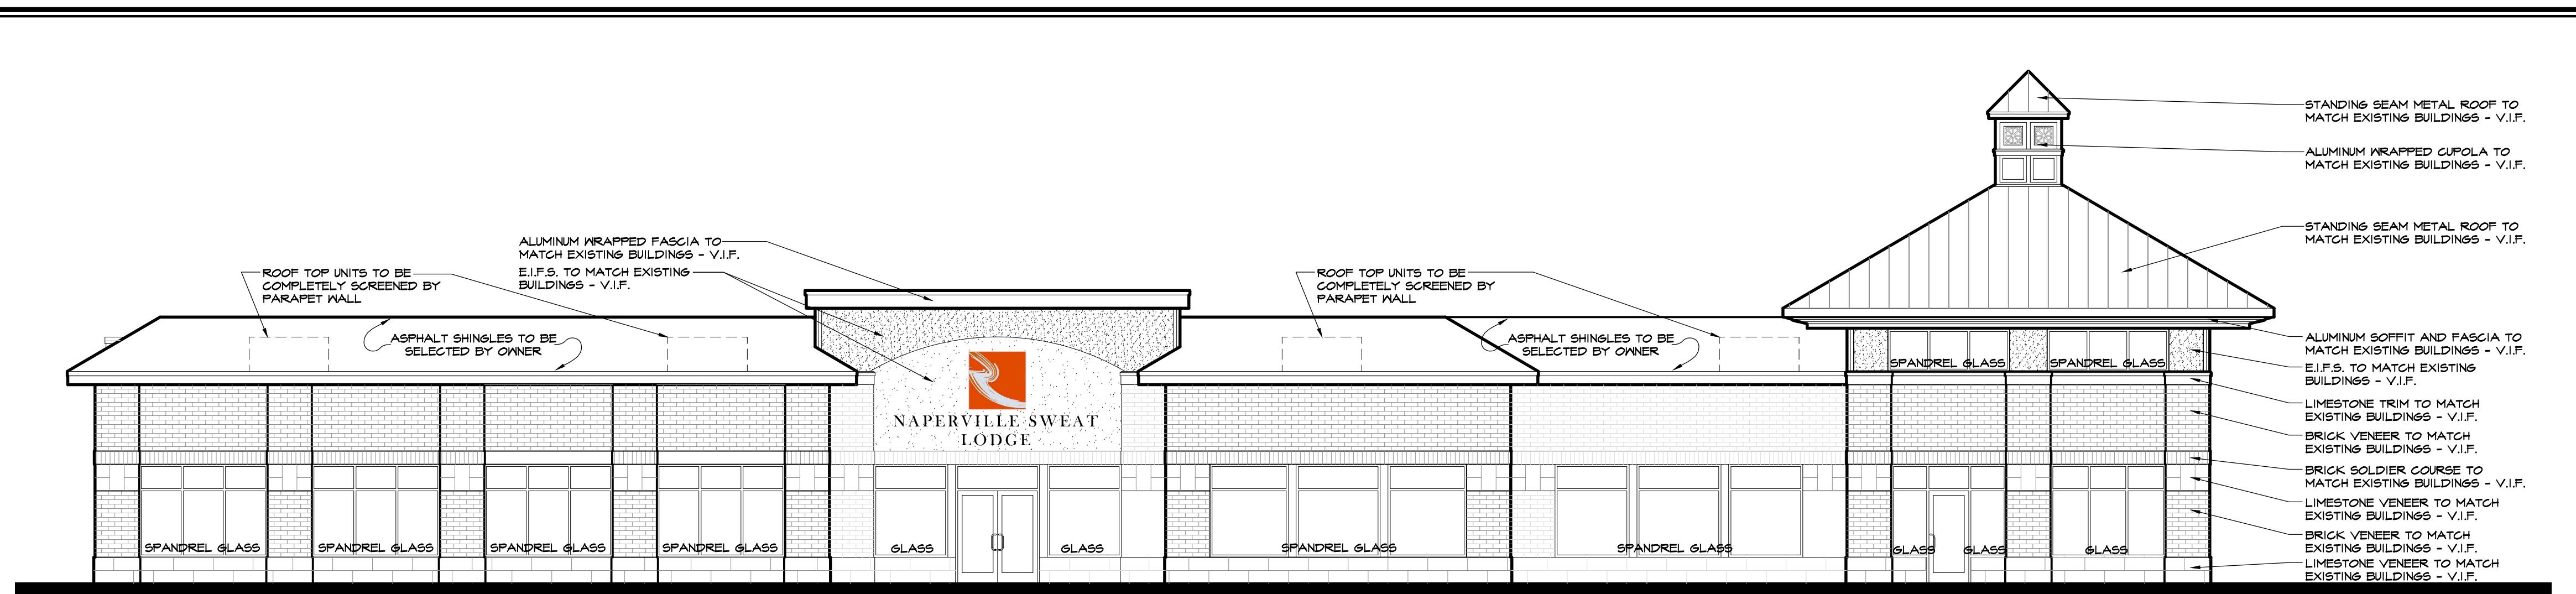


DESIGN INTENT ELEVATION

DESIGN INTENT IS TO CLOSELY MATCH EXISTING MATERIALS AND DETAILS WITHIN THE CENTER


CONCEPTUAL SOUTH ELEVATION

SCALE: 1/8" = 1'-0"

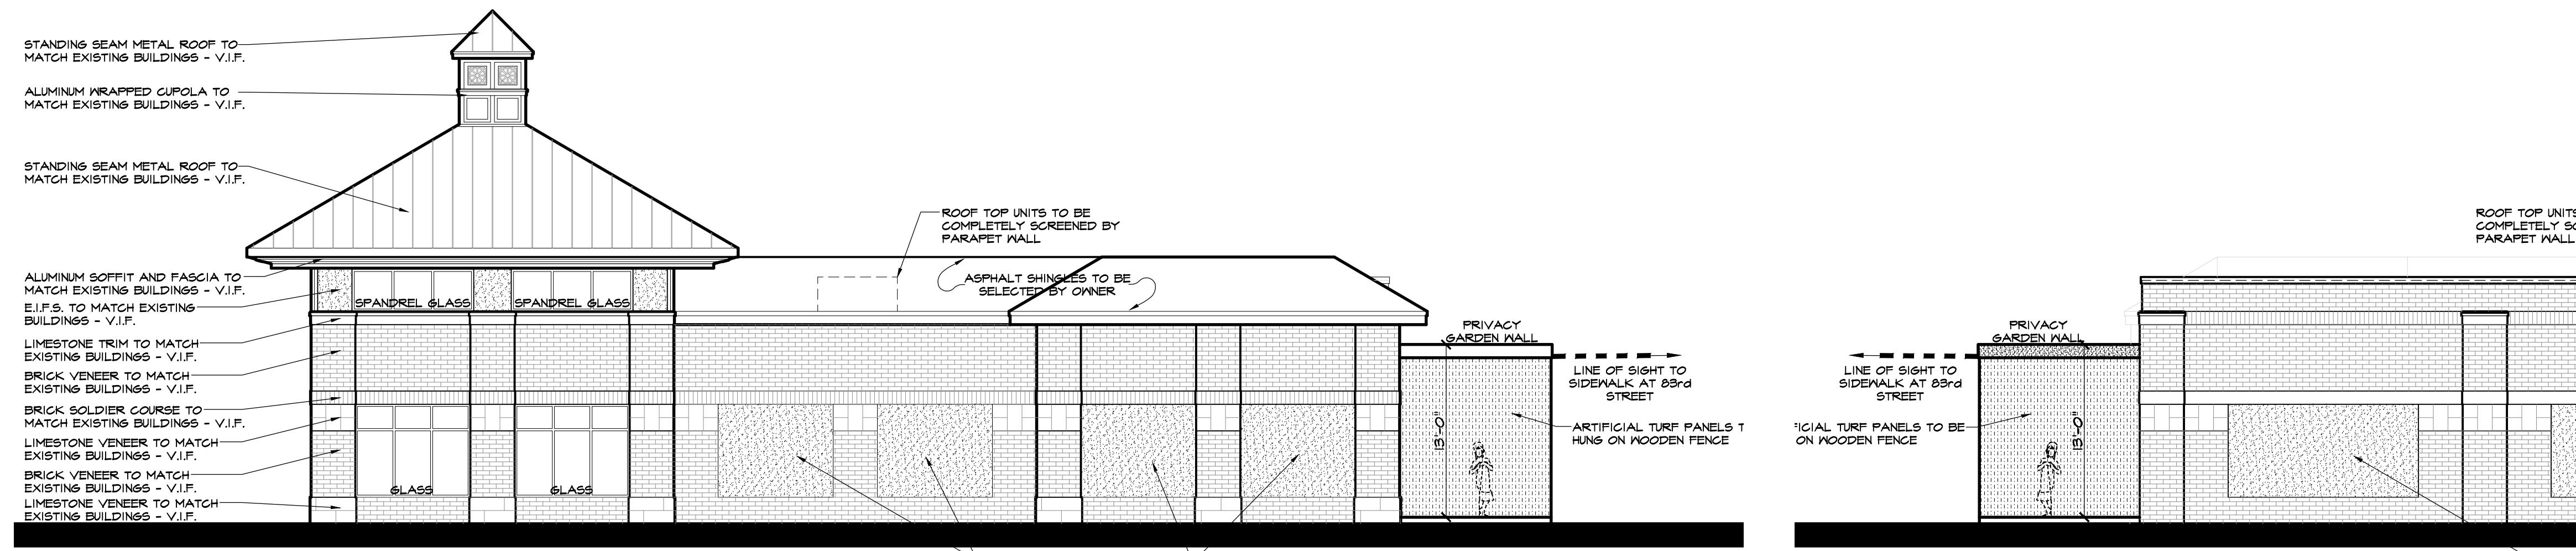


CONCEPTUAL EAST ELEVATION

SCALE: 1/8" = 1'-0"

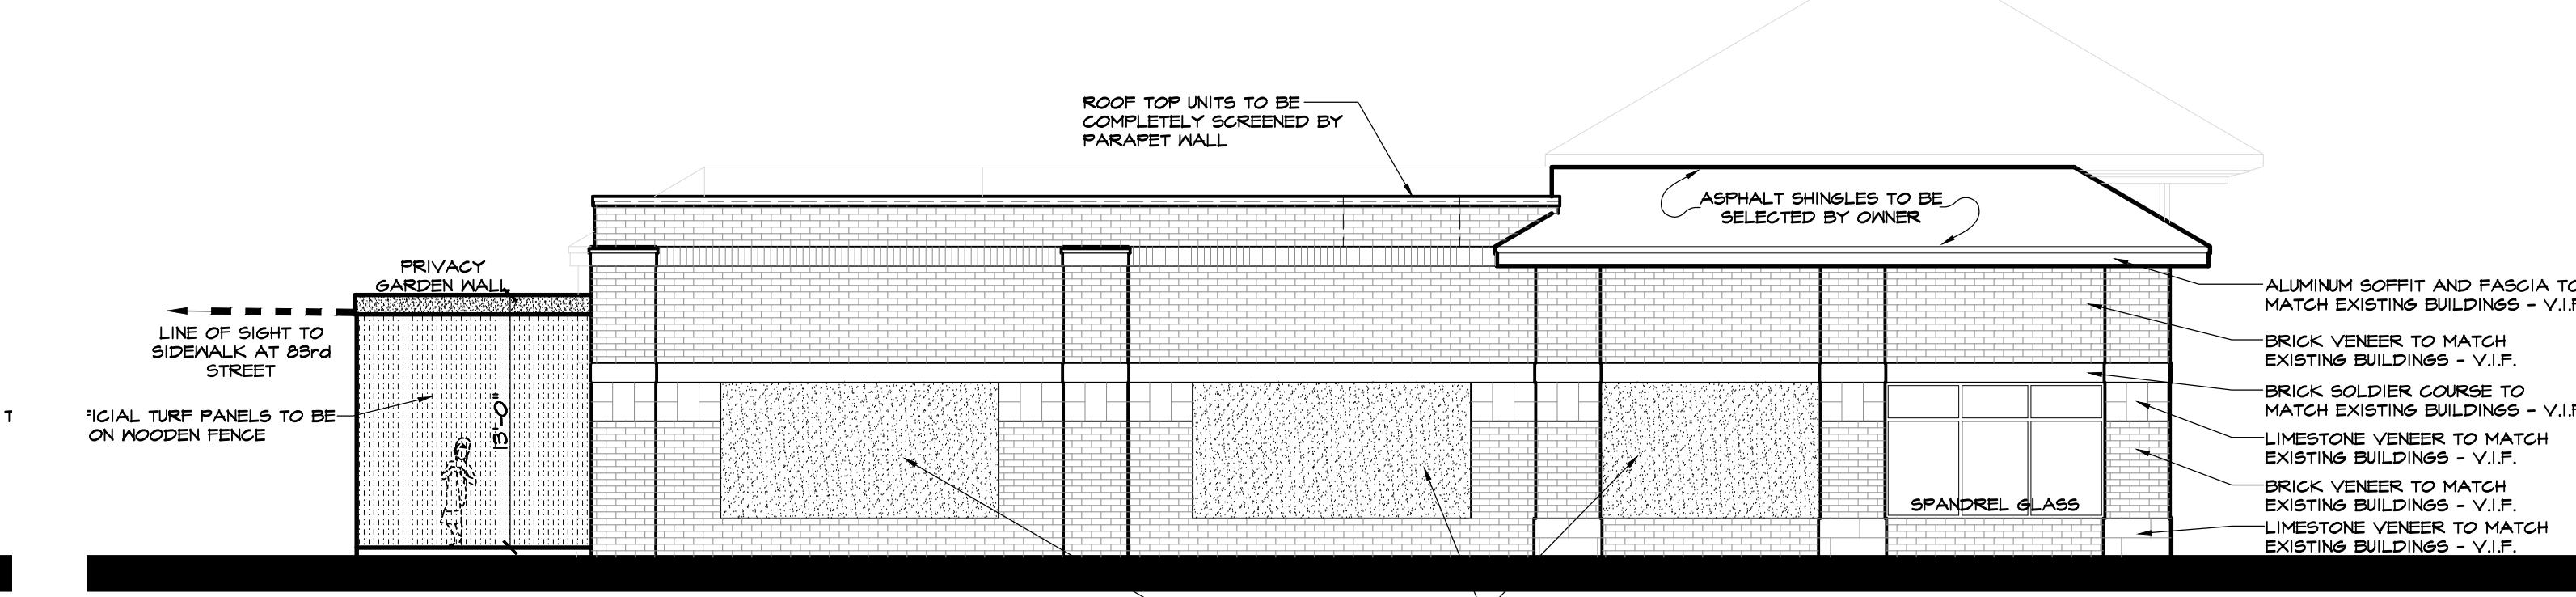


CONCEPTUAL WEST ELEVATION

SCALE: 1/8" = 1'-0"

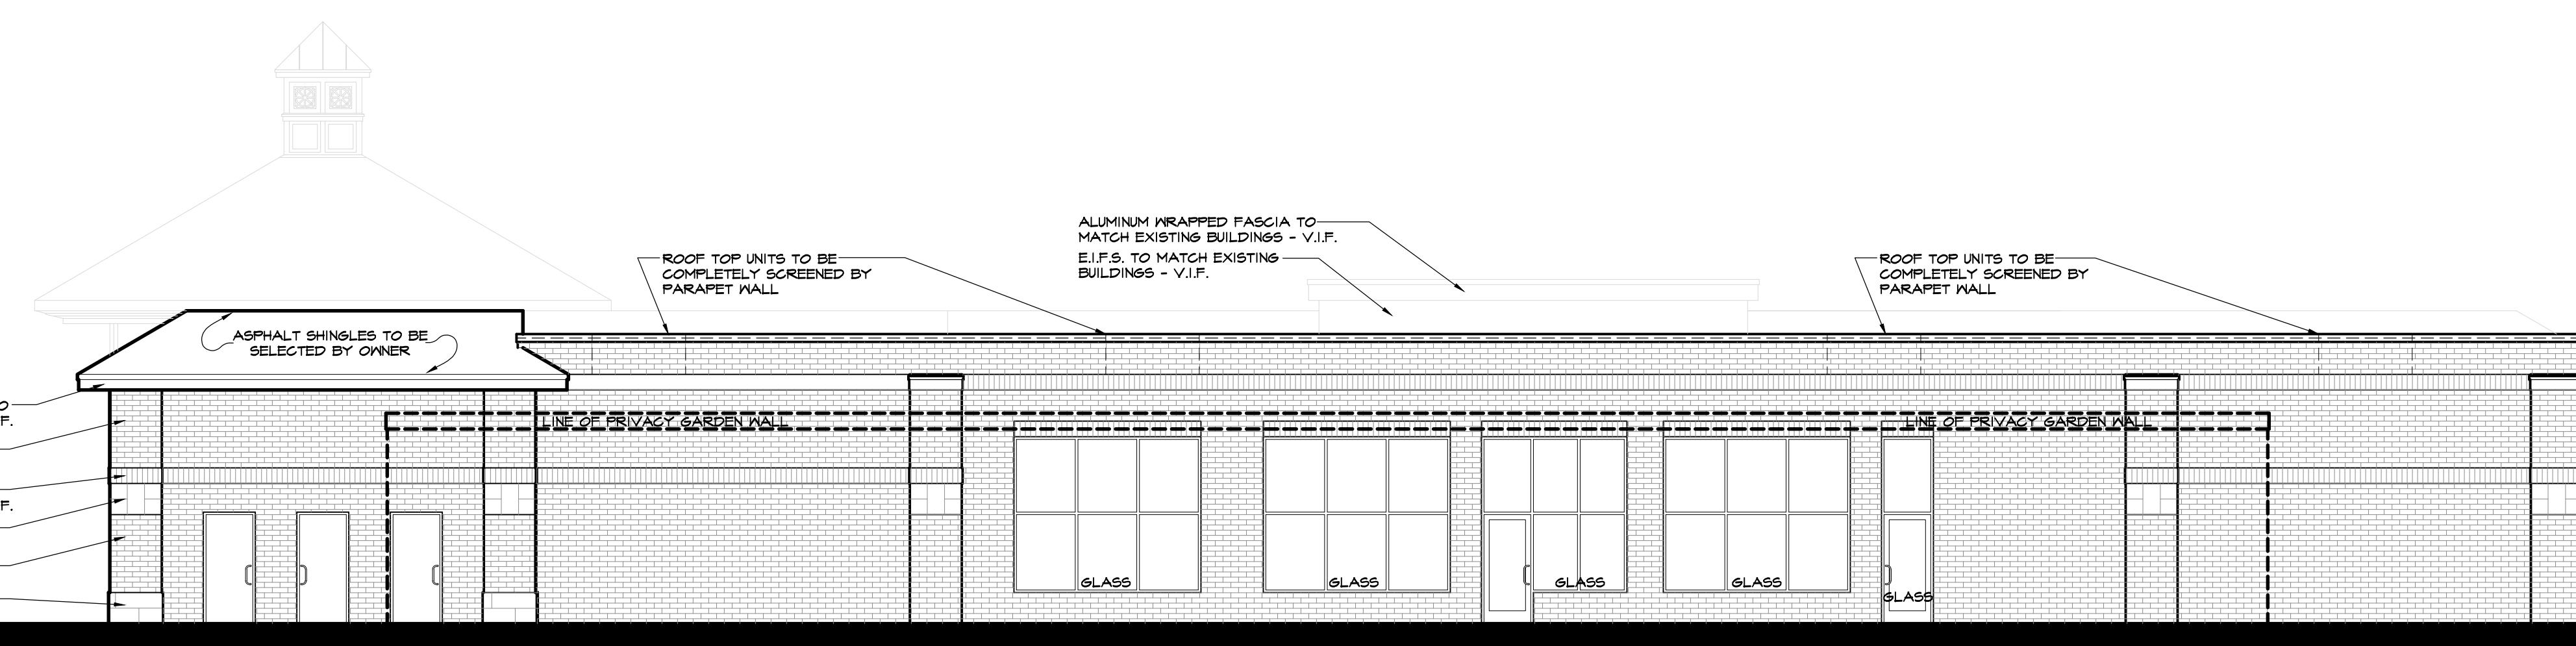

CONCEPTUAL NORTH ELEVATION

SCALE: 1/8" = 1'-0"

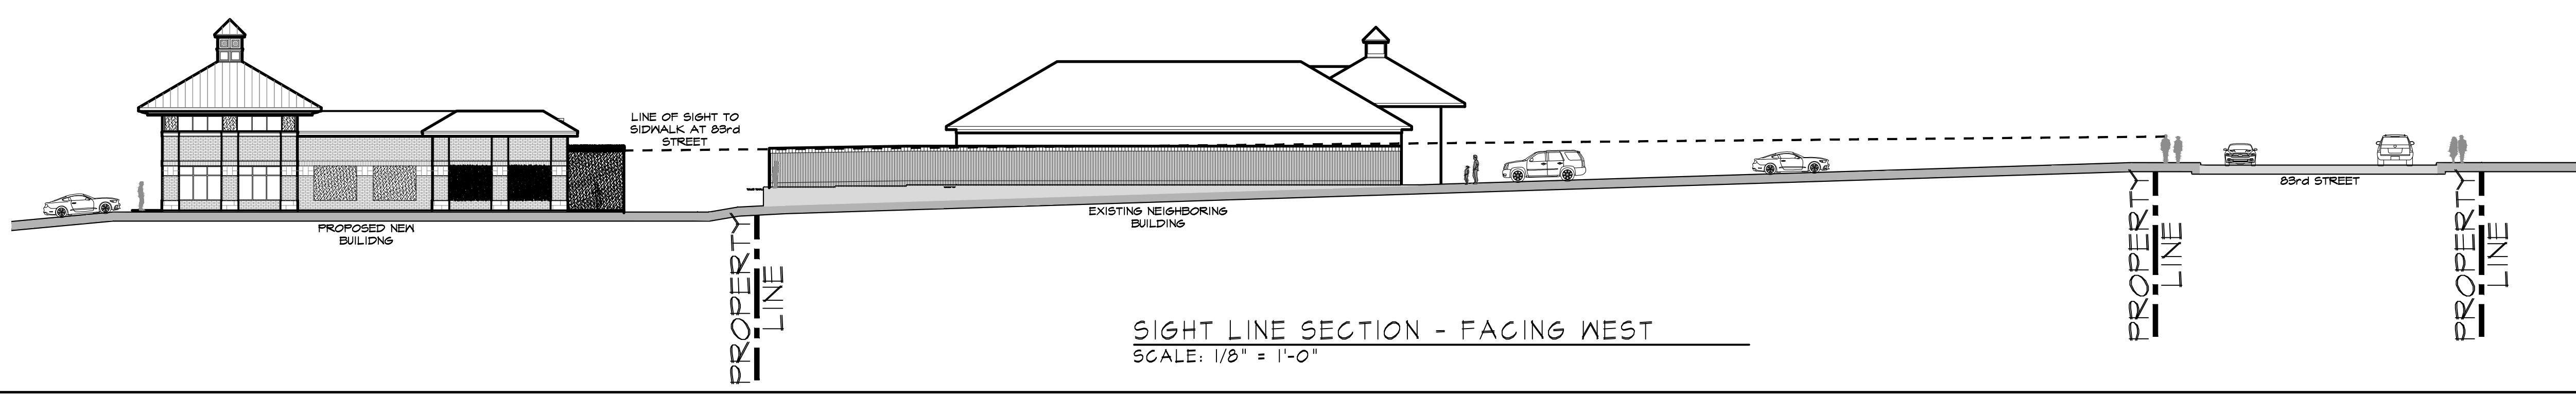

SIGHT LINE SECTION - FACING WEST

SCALE: 1/8" = 1'-0"

TENANT:



BUILDING:
1936 SPRINGBROOK SQ. DR.
NAPERVILLE, IL 60540

Project 21-1
PRELIMINARY
DESIGN CONC.
DRAWINGS
NOT FOR

Date 10-16-22

Revisions



1 7-3-24



2 10-11-24

NAPERVILLE, ILLINOIS 60540
PH. 630.548.1315

T 2024 Kevin P