


WEST FACING ELEVATION

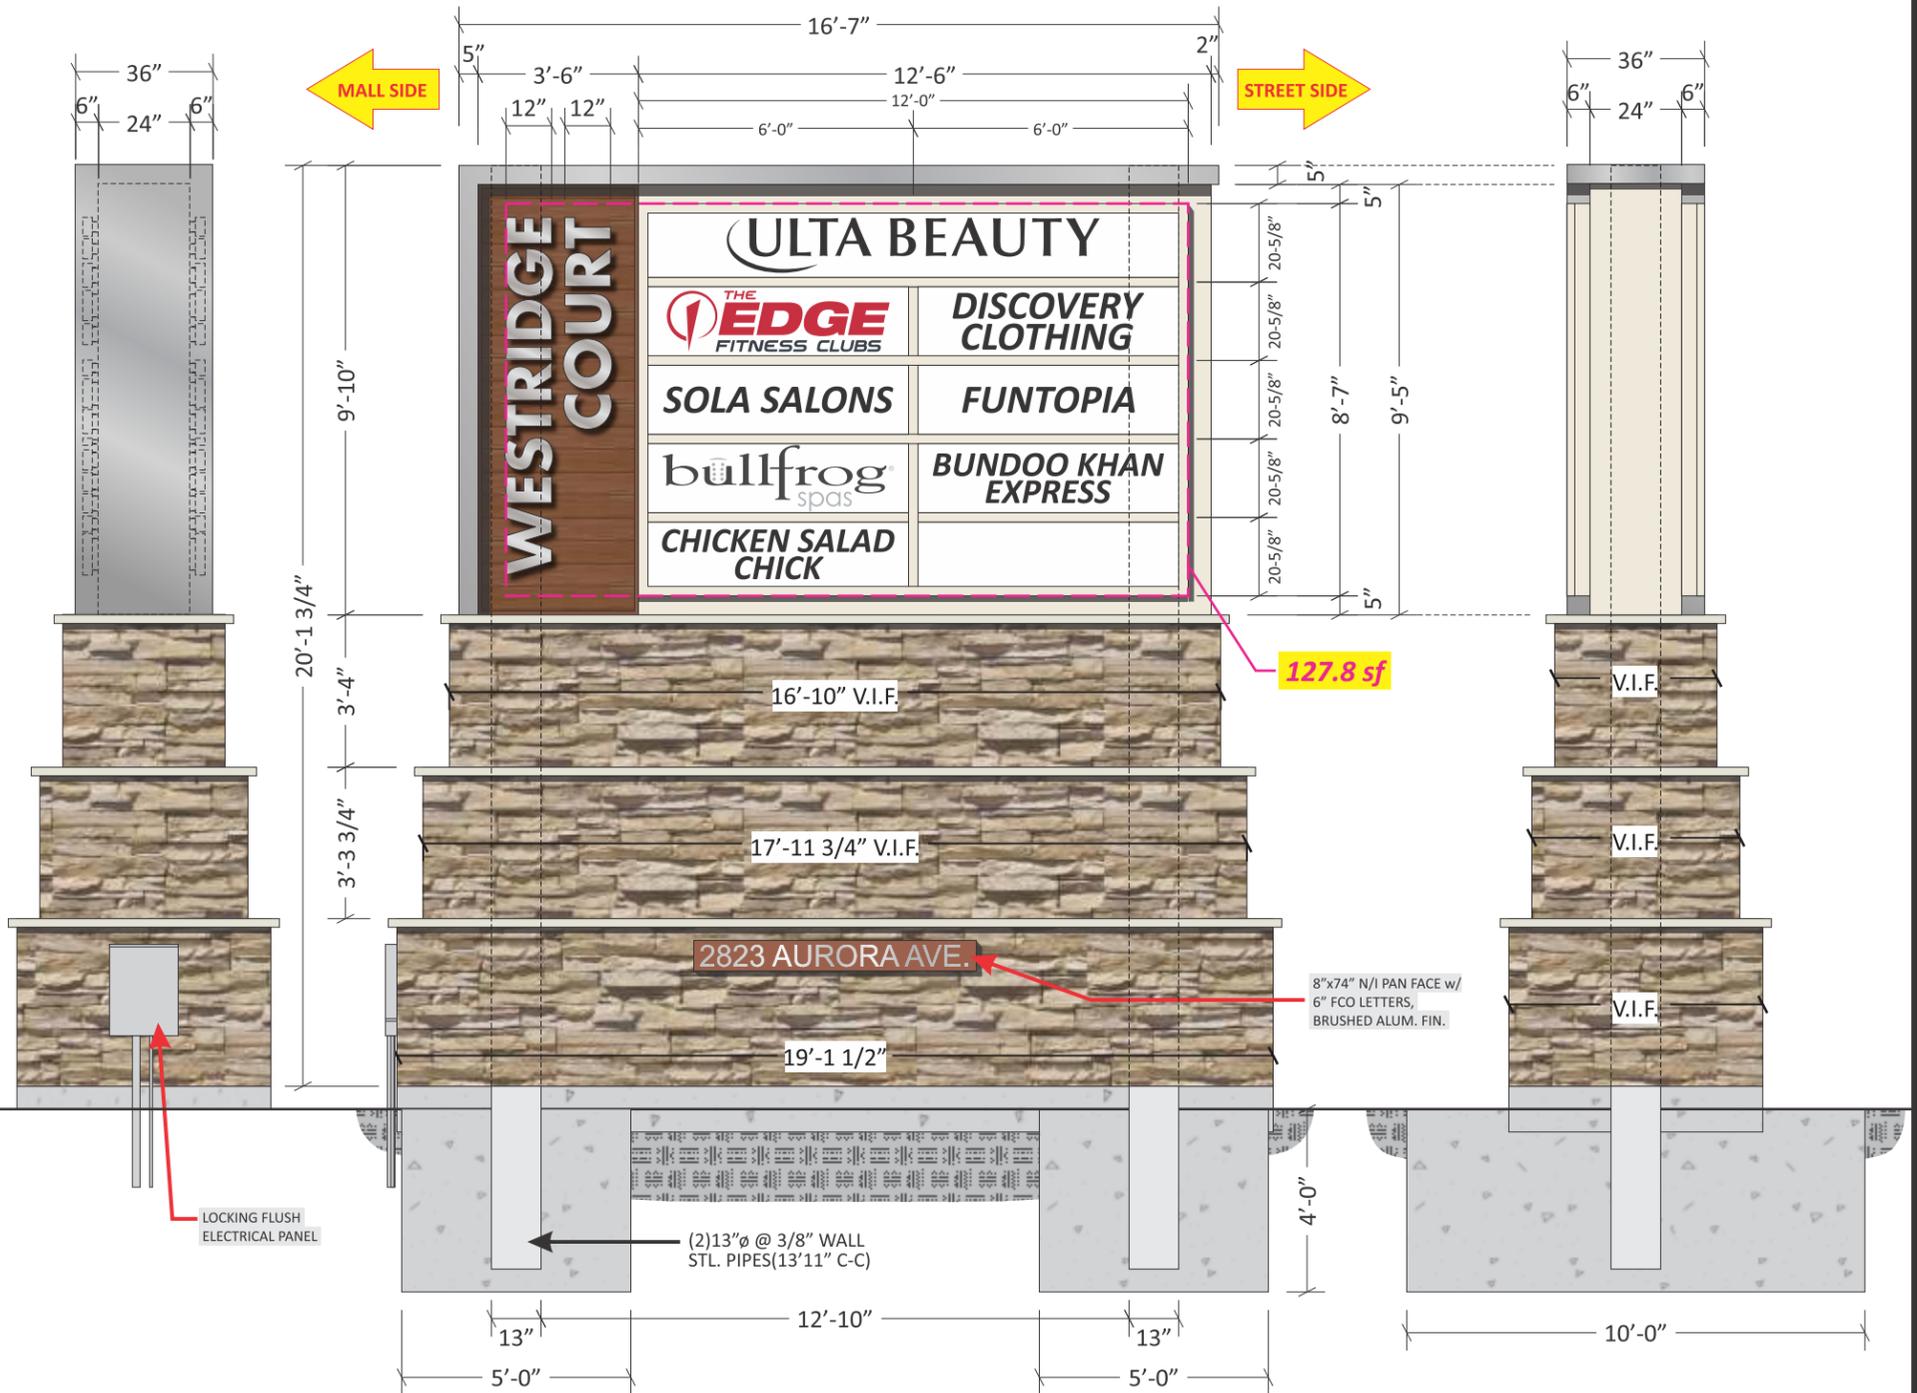

3 PYLON SIGN 3 - AURORA AVE. EAST SCALE: 1/4" = 1'

- BASE:** COVER EXISTING BRICK w/ STONE VENEER
 - NEW 4" ELDORADO STONE PIONEER MOUNTAIN LEDGE w/ 2 1/4" LIMESTONE SILLS
- SIDE CABINET:** FABRICATED ALUM. PAINTED SW6385 DOVER WHITE
 - OVERLAY w/ NICHIIHA VINTAGEWOOD SERIES, REDWOOD
 - PROPERTY ID NAME = ILLUMINATED HALO-LIT CHANNEL LETTERS
 - 2" DEEP FABRICATED ALUM. FACES & RETURNS PAINTED MP 41342 BRUSHED ALUMINUM
 - WHITE LEXAN BACKS
 - WHITE LED ILLUMINATION
 - 1 1/2" PROJECTION MOUNTING
- TENANT CABINET:** FABRICATED ALUM. PAINTED SW6385 DOVER WHITE
 - WHITE LED ILLUMINATION
 - TENANT PANELS TO BE WHITE LEXAN
 - TENANT GRAPHICS TO BE FIRST SURFACE CUT VINYL OR DIGITALLY PRINTED
 - TENANT PANEL BACKGROUND IS OPAQUE PER CITY
- CAP & SIDE PANEL:** ALUM. PAINTED MP 41342 BRUSHED ALUMINUM
POWER: USE EXISTING AT SITE - 208V
MOUNTING: SLEEVED OVER EXISTING STL. SUPPORT PIPES/TUBES(V.I.F.)

-  Eldorado Stone Pioneer Mountain Ledge
-  Nichiha Vintagewood Series Redwood
-  SW 6385 Dover White
-  MP 41342 Brushed Aluminum



| DATE | REVISION |
|---------|--|
| 11.6.25 | ADDED DIMENSIONS & UPDATED ADDRESS PANEL |
| 1.8.26 | ADDED PROPOSED/EXISTING SQ. FT. |
| 1.29.26 | UPDATED SQ. FT. TO INCL. LETTERS |
| 2.6.26 | UPDATED EXISTING SQ. FT. |

CUSTOMER APPROVAL _____ **DATE** _____


This design is the original and unpublished work of DOYLE SIGNS, INC. and may not be reproduced, copied or exhibited in any fashion without the expressed written consent from an authorized officer of The Company. The rights to this design may be purchased.

| | | | | | |
|-----------|--|-------|-------|-----------|------------|
| CLIENT | BRIXMOR PROPERTY GROUP - WESTRIDGE COURT AURORA AVE EAST PYLON | | | | |
| ADDRESS | 201 S. RT. 59 | | | | |
| CITY | NAPERVILLE | STATE | IL | DESIGNER | KM |
| DRWG. NO. | 9684670264 | SCALE | NOTED | DATE | 08.22.2025 |
| | | | | SHEET NO. | 1 |

O:\Design\B\BRIXMOR\WESTRIDGE COURT NAPERVILLE IL\Aurora Ave - East Pylon\9684670264_v5.cdr



PROPOSED EAST ELEVATION
SCALE: 1/8" = 1'

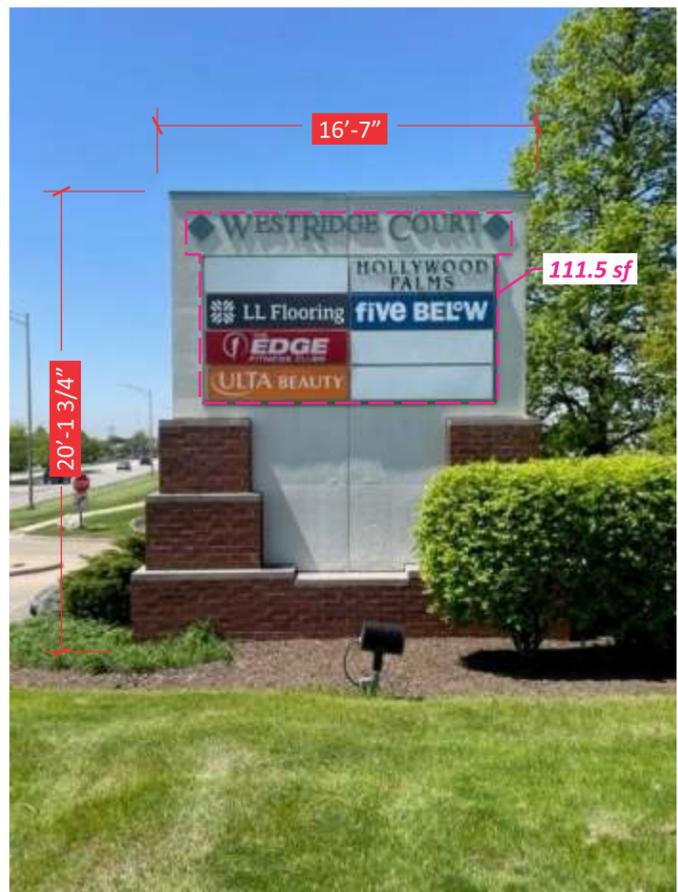

EXISTING



| DATE | REVISION |
|---------|--|
| 11.6.25 | ADDED DIMENSIONS & UPDATED ADDRESS PANEL |
| 1.8.26 | ADDED PROPOSED/EXISTING SQ. FT. |
| 1.29.26 | UPDATED SQ. FT. TO INCL. LETTERS |
| 2.6.26 | UPDATED EXISTING SQ. FT. |

CUSTOMER APPROVAL _____ **DATE** _____

This design is the original and unpublished work of DOYLE SIGNS, INC. and may not be reproduced, copied or exhibited in any fashion without the expressed written consent from an authorized officer of The Company. The rights to this design may be purchased.

| | | | | | |
|------------------|--|--------------|-------|------------------|------------|
| CLIENT | BRIXMOR PROPERTY GROUP - WESTRIDGE COURT AURORA AVE EAST PYLON | | | | |
| ADDRESS | 201 S. RT. 59 | | | | |
| CITY | NAPERVILLE | STATE | IL | DESIGNER | KM |
| DRWG. NO. | 9684670264 | SCALE | NOTED | DATE | 08.22.2025 |
| | | | | SHEET NO. | 2 |