



SOUTH ELEVATION

SCALE: 1/4" = 1'-0"

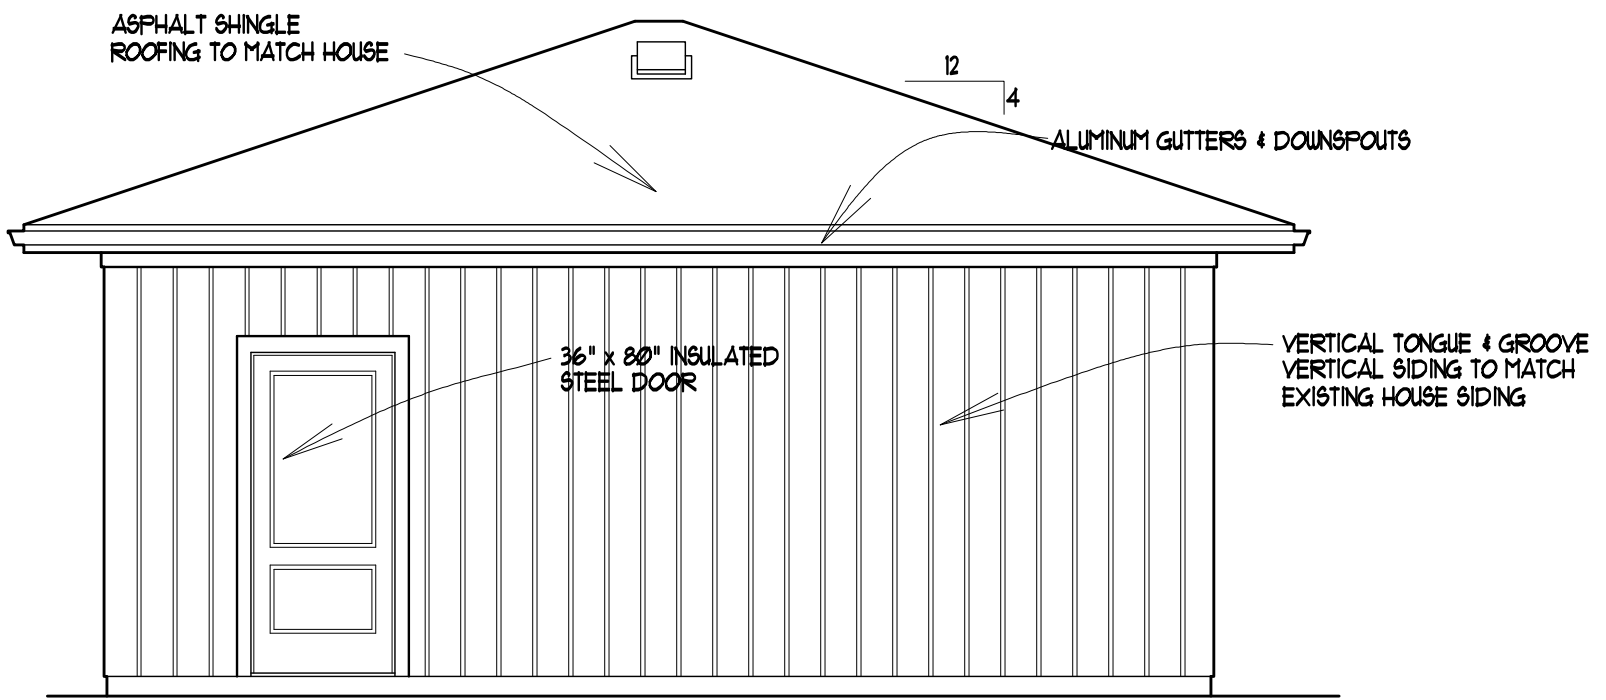

WEST ELEVATION

SCALE: 1/4" = 1'-0"

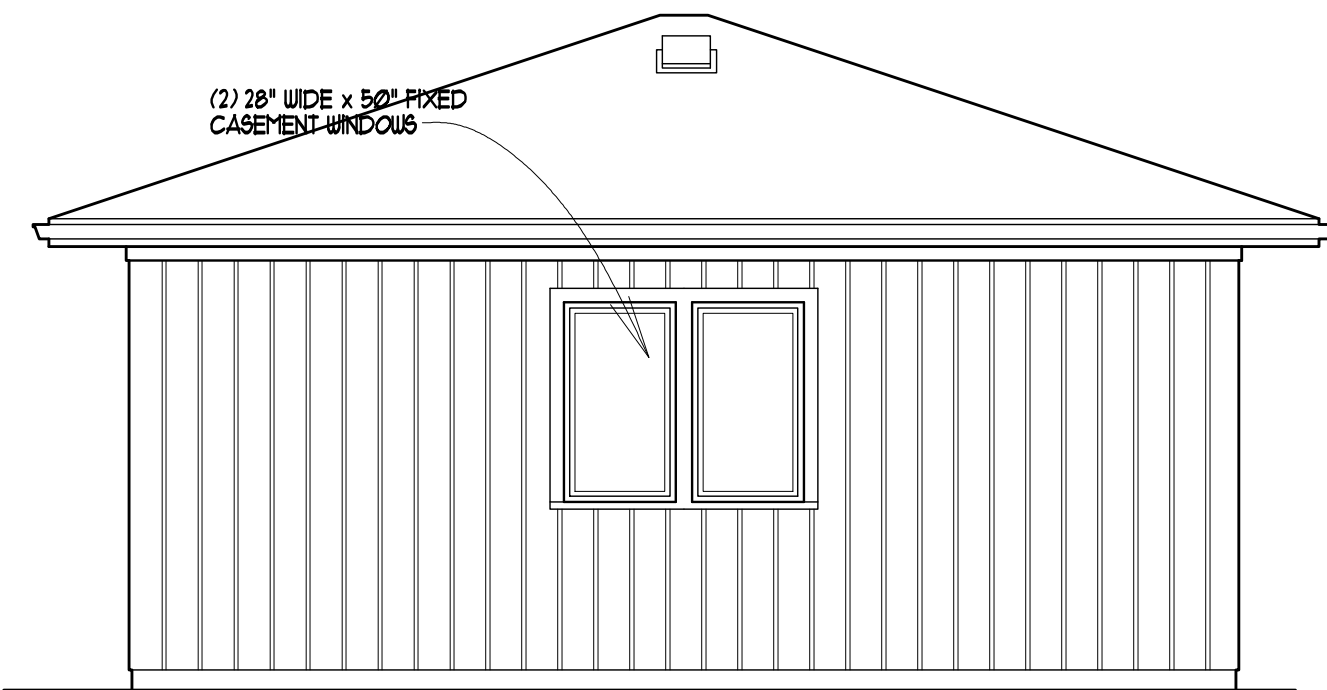

EAST ELEVATION

SCALE: 1/4" = 1'-0"

Proposed Garage Elevations
Simos Residence
2517 Lindenwood Lane
Naperville, IL