

SITE PLAN EXHIBIT

PROFESSIONAL LAND SURVEYING, INC.


3080 OGDEN AVENUE SUITE 307

LISLE, ILLINOIS 60532


PHONE: 630-778-1757

PROF. DESIGN FIRM # 184-004196

E-MAIL: info@plslisle.com

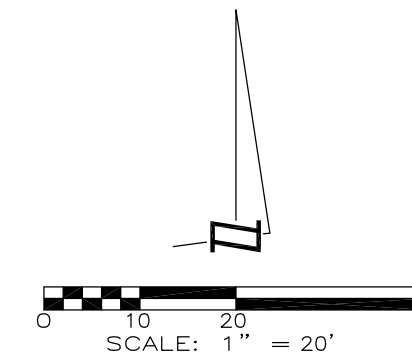

PARCEL INDEX NUMBER
08-18-123-034

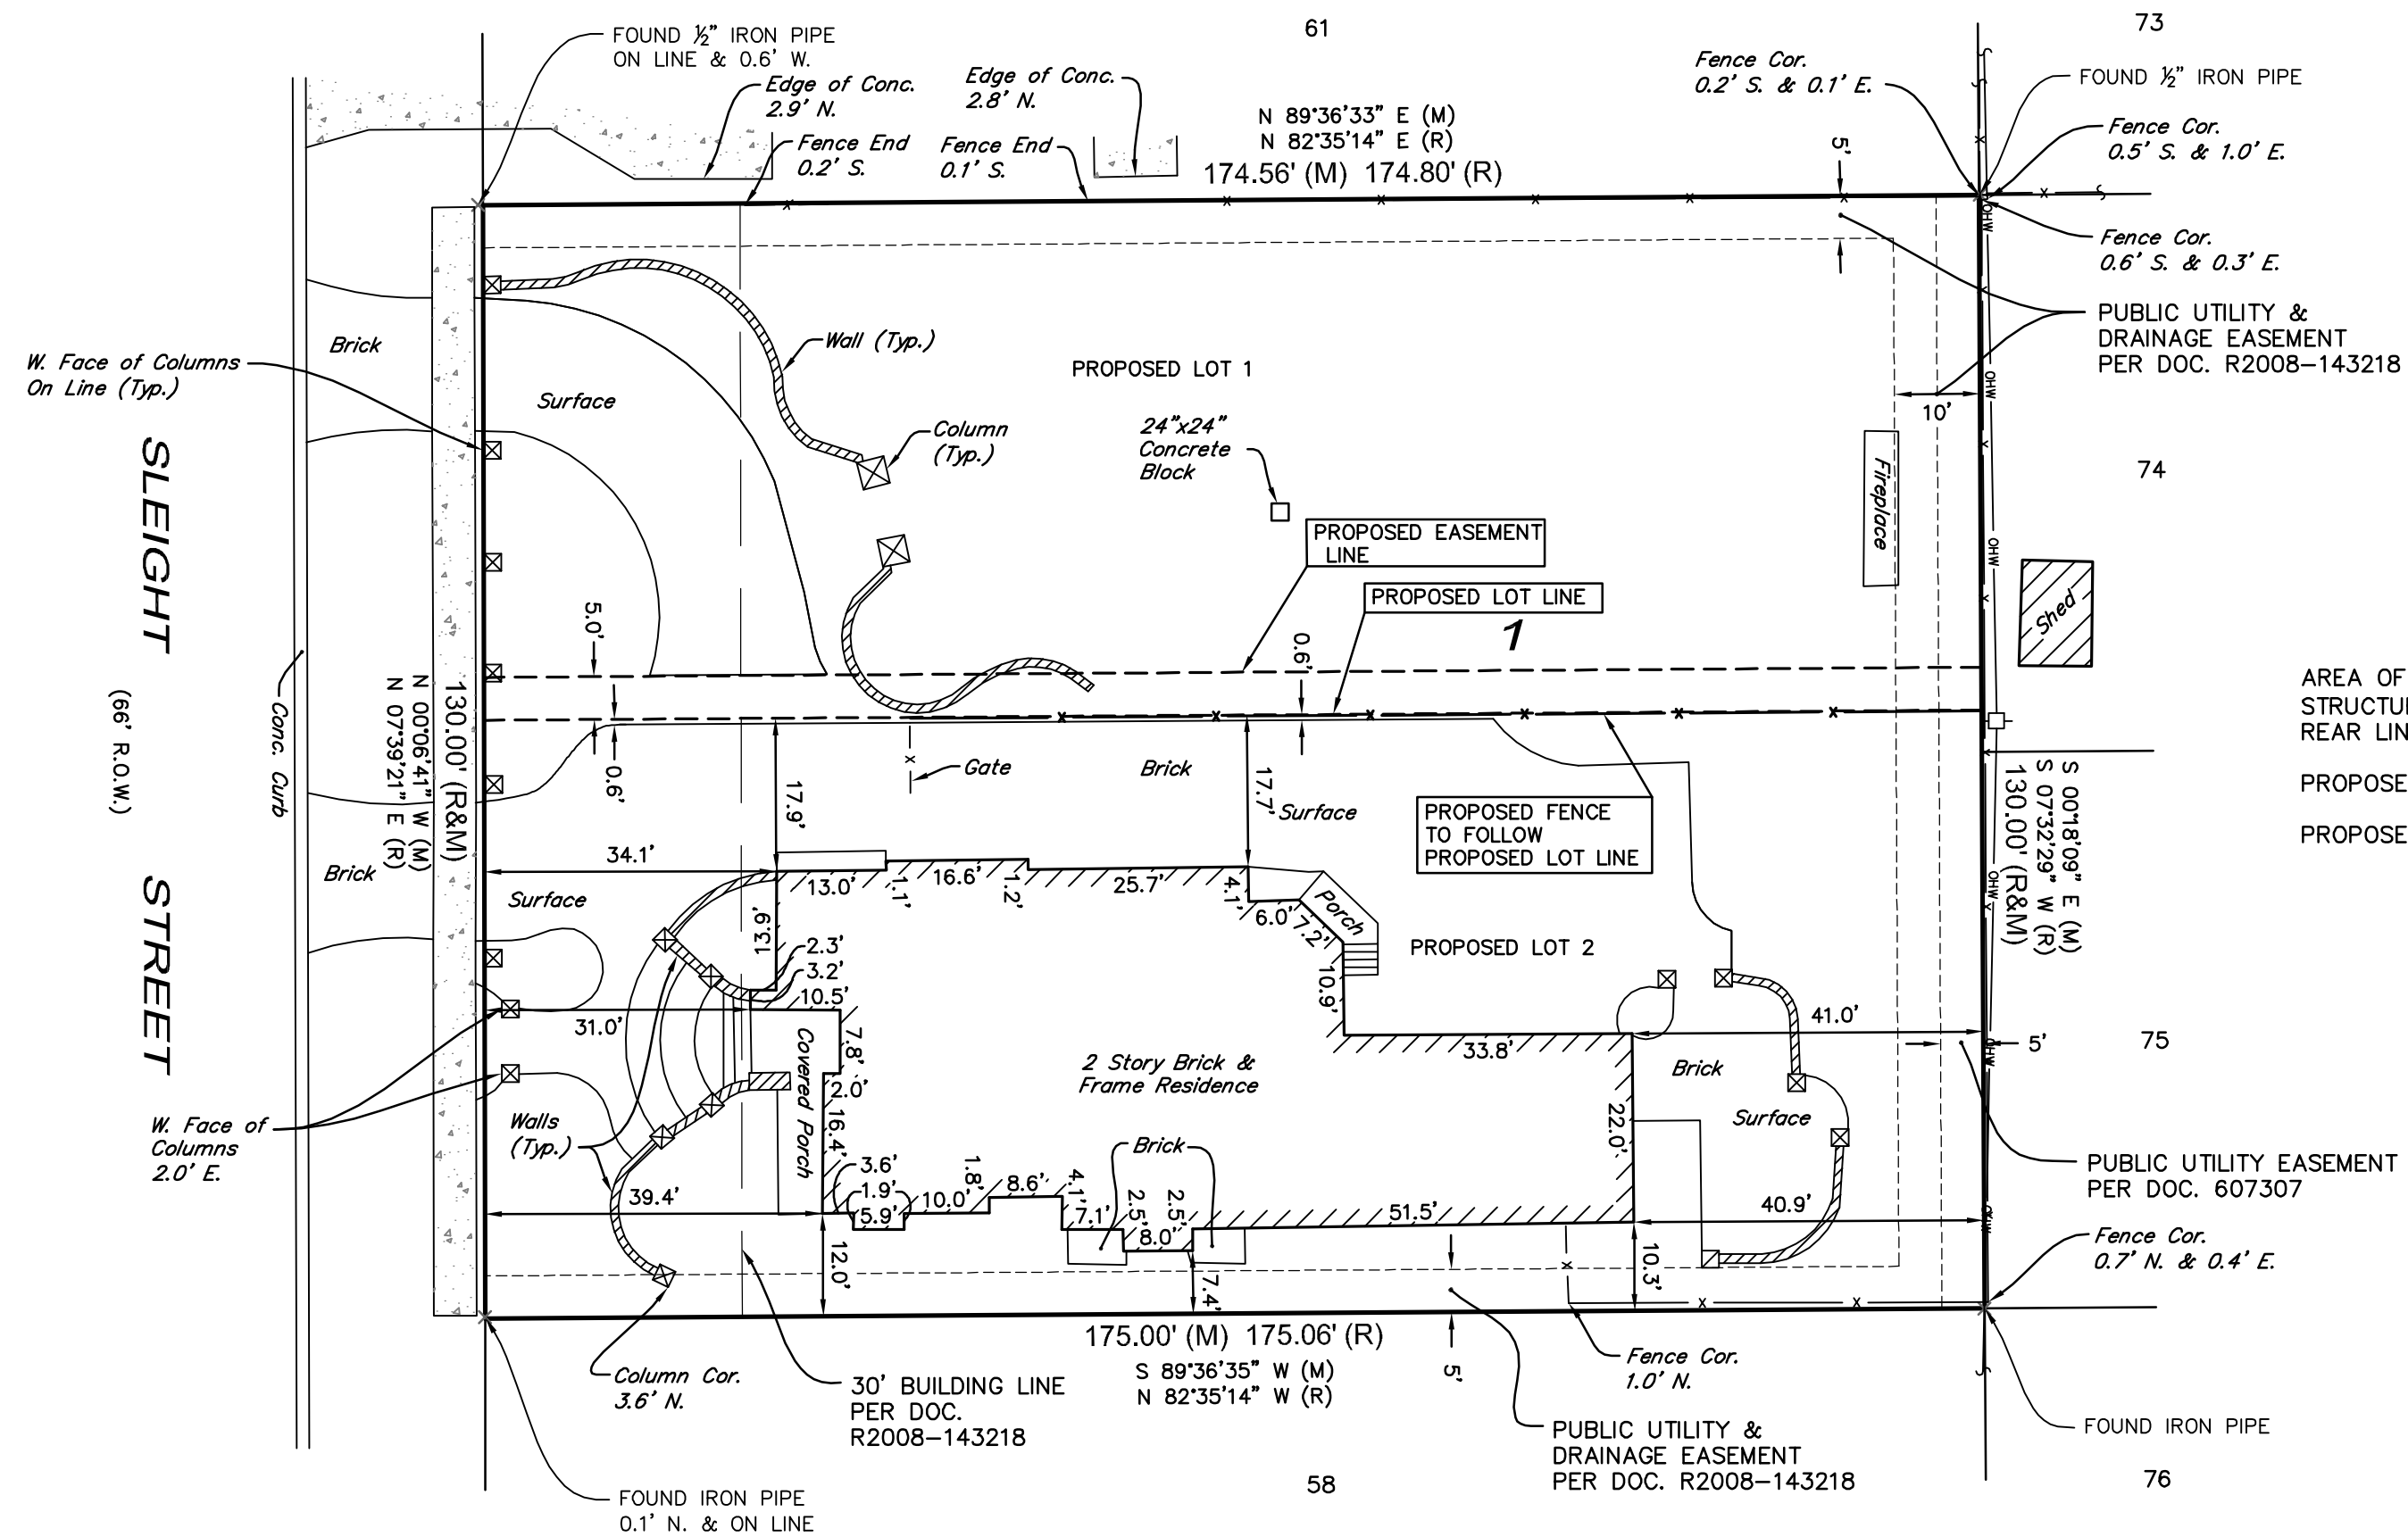

AREA OF ACCESSORY
STRUCTURES WITHIN 30' OF THE
REAR LINE:

PROPOSED LOT 1 72 SQ. FT.

PROPOSED LOT 2: 321 SQ. FT.

SYMBOL LEGEND

- CONCRETE SURFACE
- FENCE LINE
- (R) - RECORD DATA
- (M) - MEASURED DATA
- UTILITY POLE
- OHW- - OVERHEAD WIRES

LEGAL DESCRIPTION

LOT 1 IN JARRETT'S RESUBDIVISION, BEING A RESUBDIVISION OF LOTS 59 AND 60 IN EAST-PARK ADDITION, BEING A SUBDIVISION OF PART OF THE SOUTHWEST 1/4 OF SECTION 7, AND THE NORTH 1/2 OF SECTION 18, TOWNSHIP 38 NORTH, RANGE 10 EAST OF THE THIRD PRINCIPAL MERIDIAN, ACCORDING TO THE PLAT THEREOF RECORDED SEPTEMBER 22, 2008 AS DOCUMENT R2008-143218, IN DUPAGE COUNTY, ILLINOIS.

PREPARED FOR: WALDRON
 ADDRESS: 610 N. SLEIGHT STREET, NAPERVILLE, ILLINOIS
 BOOK & PG: FILE _____ DATE: 7/16/2020 JOB NO: 2018346
 DRAWN BY: SMR CHECK BY: GLK
 REVISED: 08/13/20 ADDED PROPOSED FENCE:
 09/11/20 REMOVED FEATURES PER CLIENT MARKUP
 09/22/20 PER CITY REVIEW COMMENTS
 10/01/20 PER PER CLIENT COMMENTS
 10/09/20 PER PER CLIENT COMMENTS
 10/16/20 PER PER CLIENT COMMENTS