



NOTICE: This set of drawings for a custom designed STRUCTURE is the copyrighted INTELLECTUAL property of SUBER F ZUMMERWALA & ASSOCIATES, ARCHITECTS. These drawings are not to be reproduced by anyone by any method, including blueprinting, xeroxing, tracing, photography, electronic, redrawing, or any other means without written consent of THE ARCHITECT. They may not be knowingly furnished to others for ANY OTHER BUILDING FROM THESE PLANS.

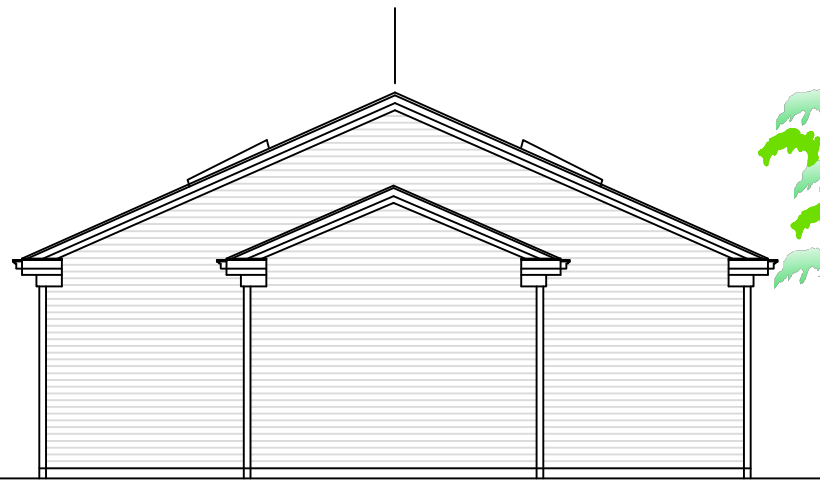

RIGHT SIDE ELEVATION

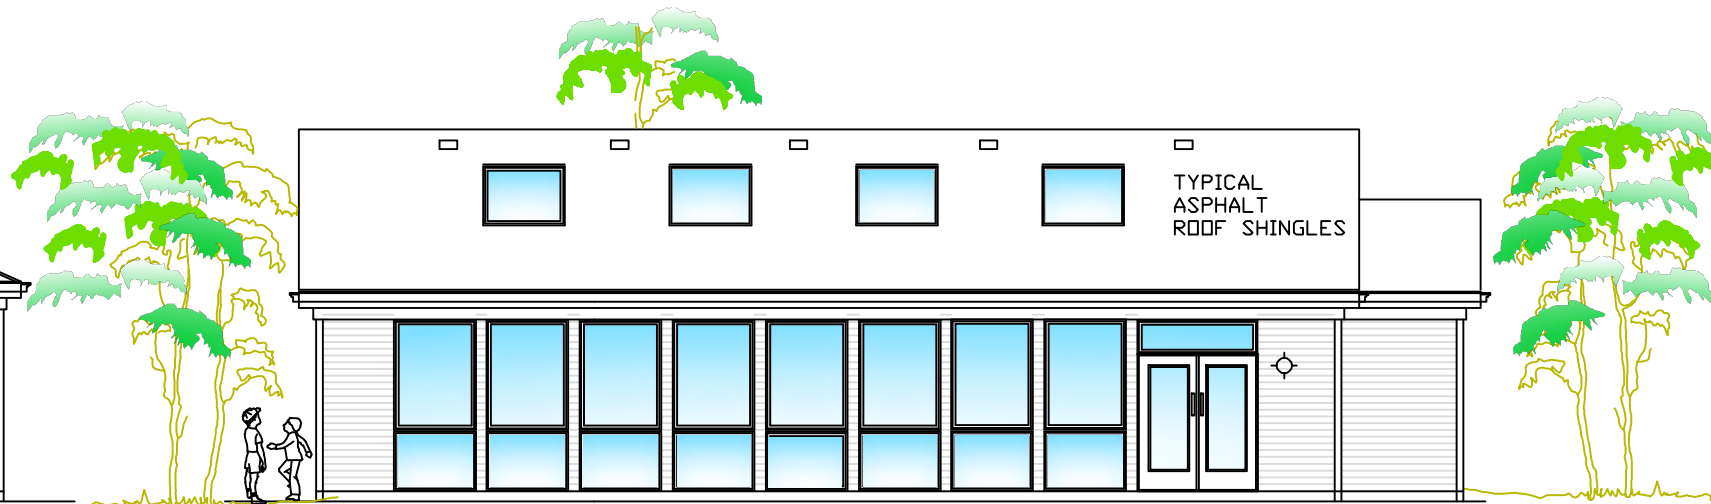


FRONT ELEVATION


TYPICAL ASPHALT ROOF SHINGLES

TYPICAL VINYL SIDING



TYPICAL ALL GLAZING TEMPERED GLASS

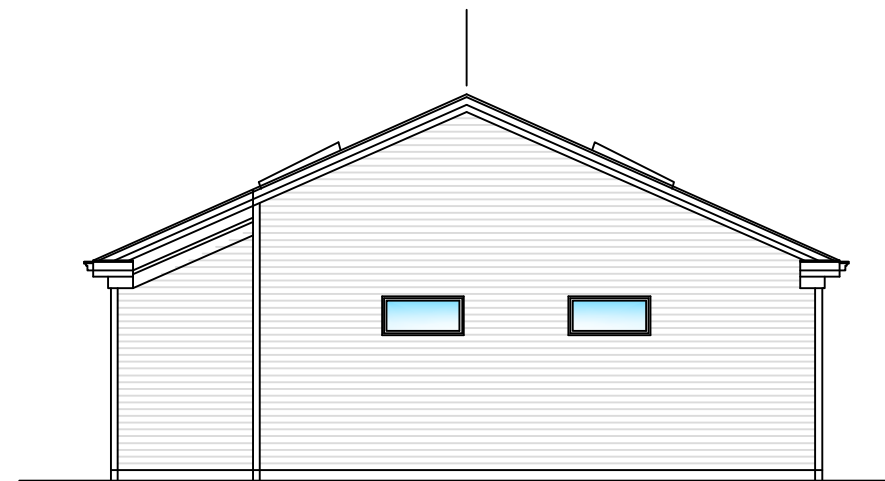

LEFT SIDE ELEVATION

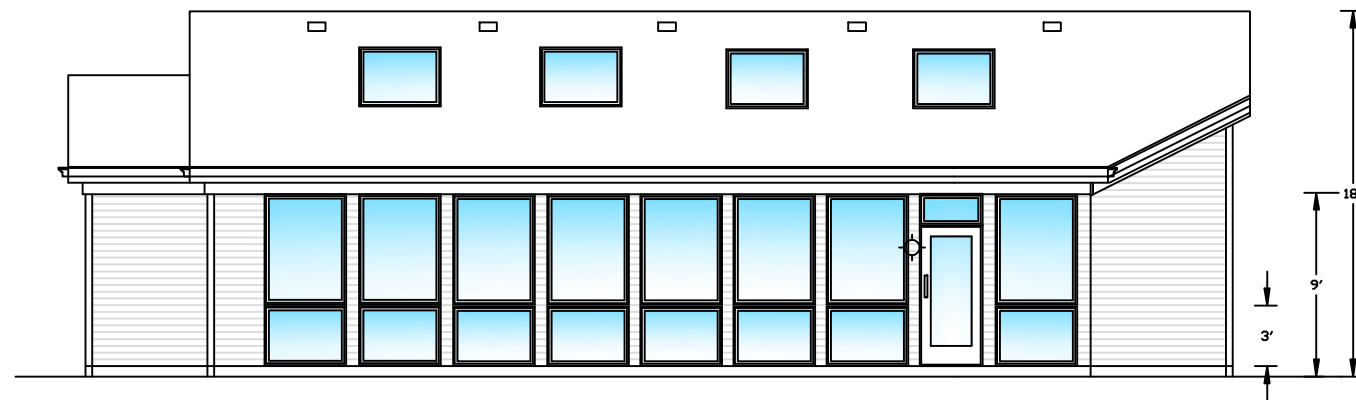

REAR ELEVATION

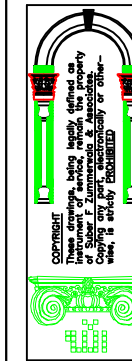 

Suber F Zimmerwala & Associates
 ARCHITECTS & PLANNERS
 333 W. Irving Park Road, Suite # 202
 Roseville, IL 60172
 PH / FX 630.351.1993

POOL ENCLOSURE ADDITION
 1291 LEVERENZ ROAD
 NAPERVILLE, ILLINOIS

NO.	REVISION	DATE

DRAWN BY: MK
 CHECKED BY: SZ
 PROJECT NO.: 19342
 DATE: 07/2/19

