

151 N. WRIGHT STREET
6-25-2026




0 1' 2' 3' 4' 5' 6' 7' 8'

SCALE: 1/8" = 1'-0"



MEYER
DESIGN
630.389.0594 MEYERDESIGN.NET

FIRST FLOOR PLAN & PRELIMINARY SITE PLAN
SCALE: 1/8" = 1'-0"


151 N. WRIGHT STREET
6-25-2026

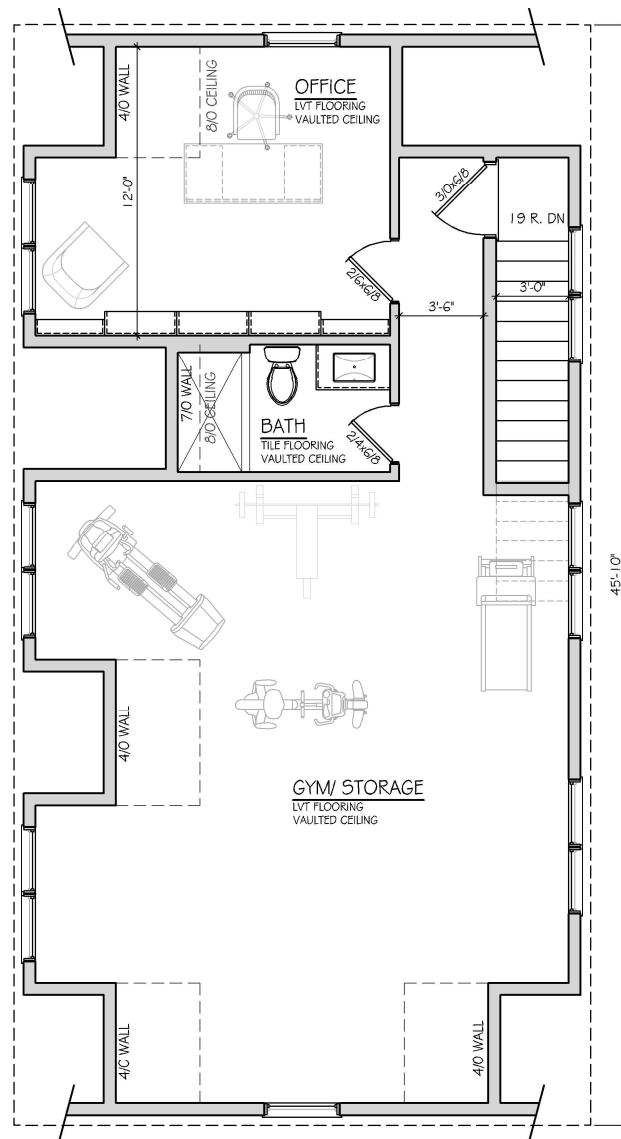

SECOND FLOOR PLAN
SCALE: $\frac{1}{8}" = 1'-0"$

 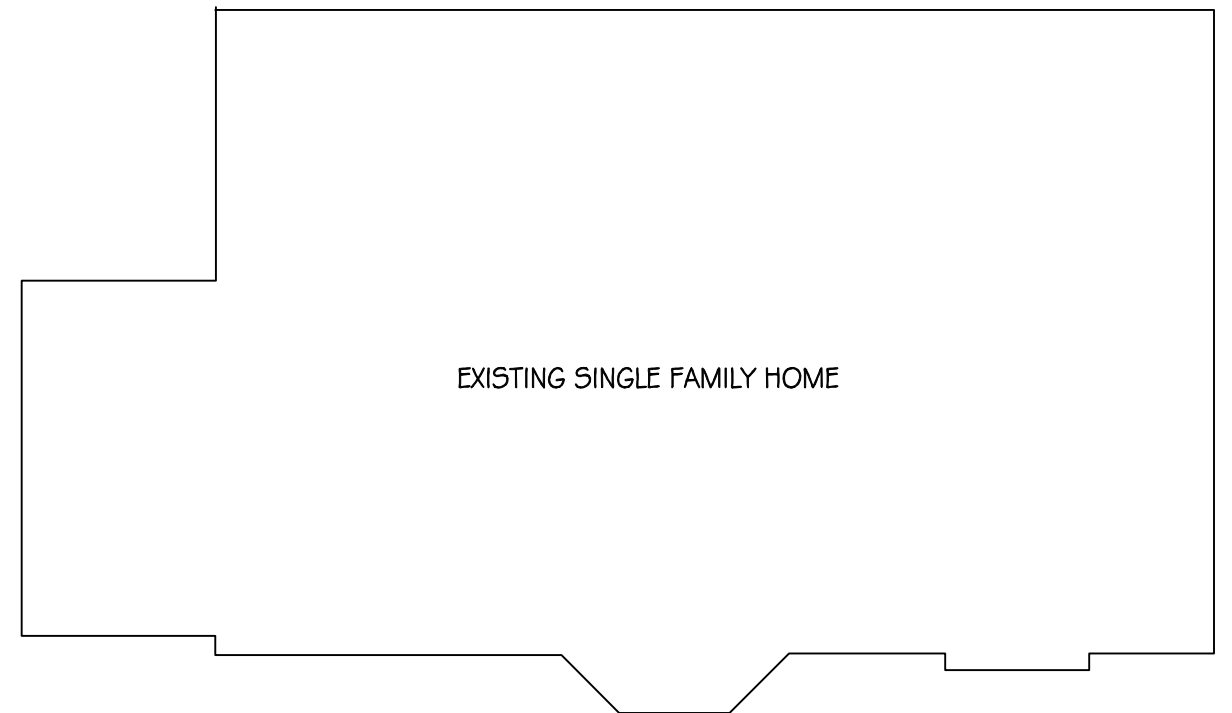


SCALE: $\frac{1}{8}" = 1'-0"$

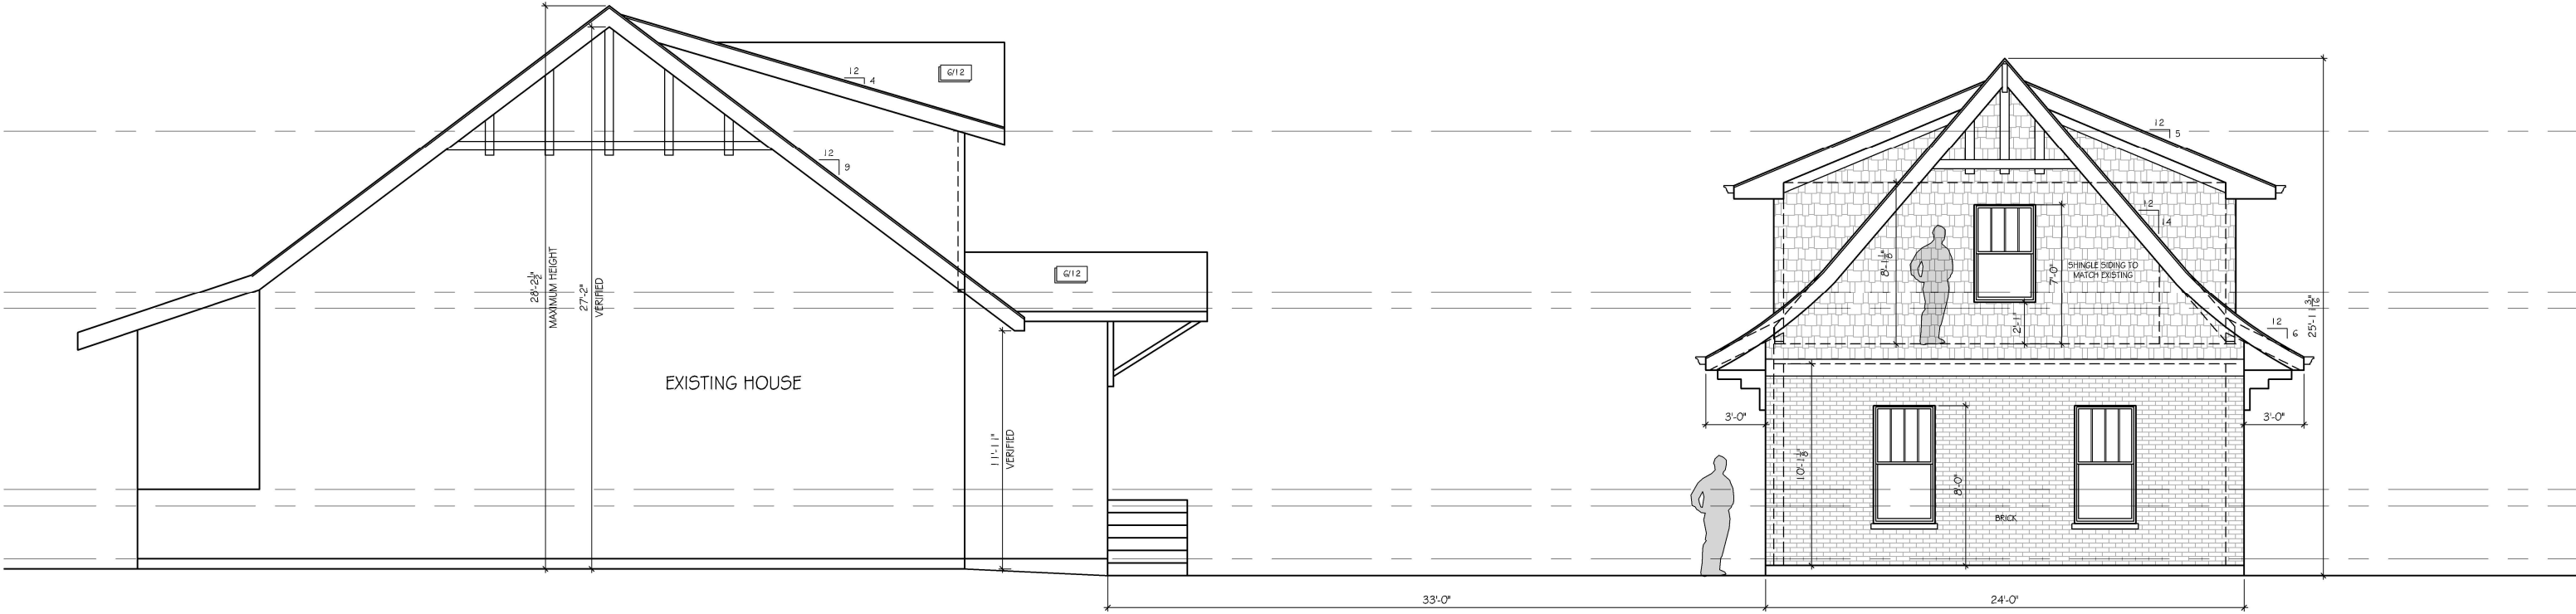


SCHOOL STREET ELEVATION

SCALE: 1/8" = 1'-0"
REVISED ACCESSORY BUILDING, MAXIMUM 26'-0"

 


SCALE: 1/8" = 1'-0"

151 N. WRIGHT STREET
6-25-2026

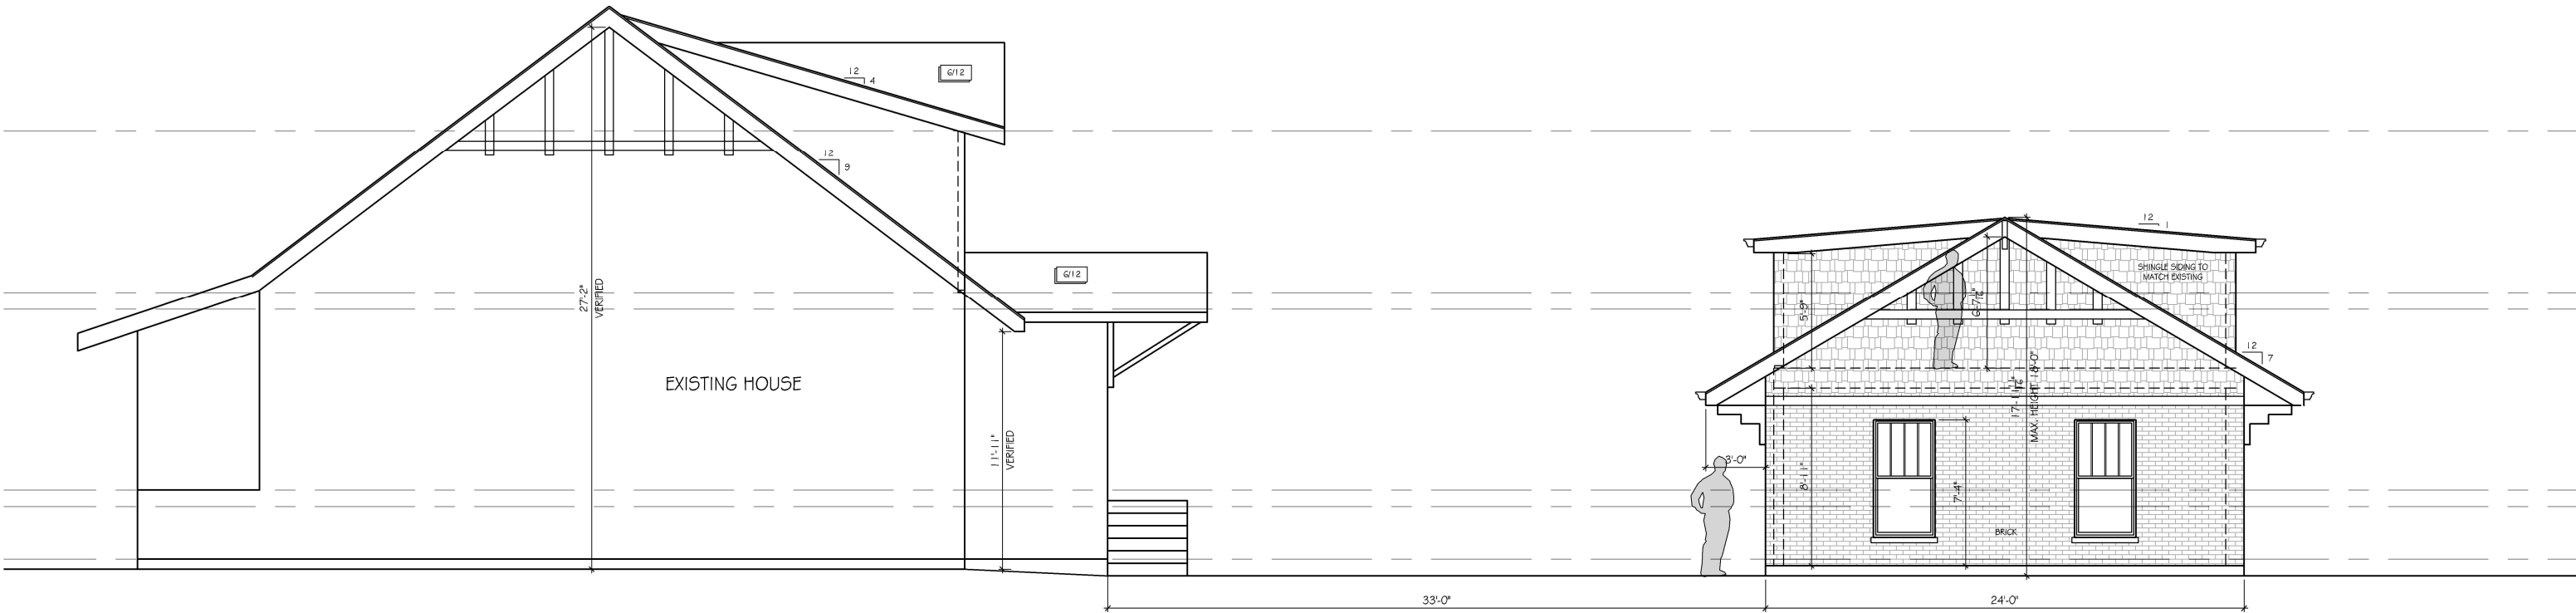


SCHOOL STREET ELEVATION

SCALE: $\frac{1}{8}" = 1'-0"$
18'-0" MAXIMUM ACCESSORY BUILDING HEIGHT

 

SCALE: $\frac{1}{8}" = 1'-0"$


151 N. WRIGHT STREET
6-25-2026

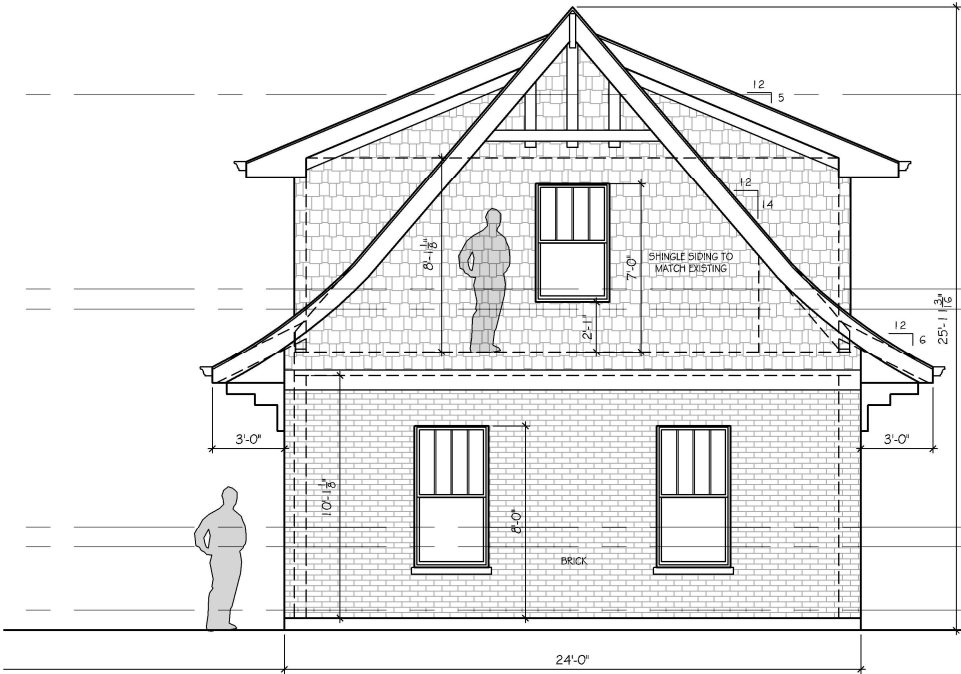


SIDE ELEVATION
SCALE: 1/8" = 1'-0"



ALLEY ELEVATION
SCALE: 1/8" = 1'-0"

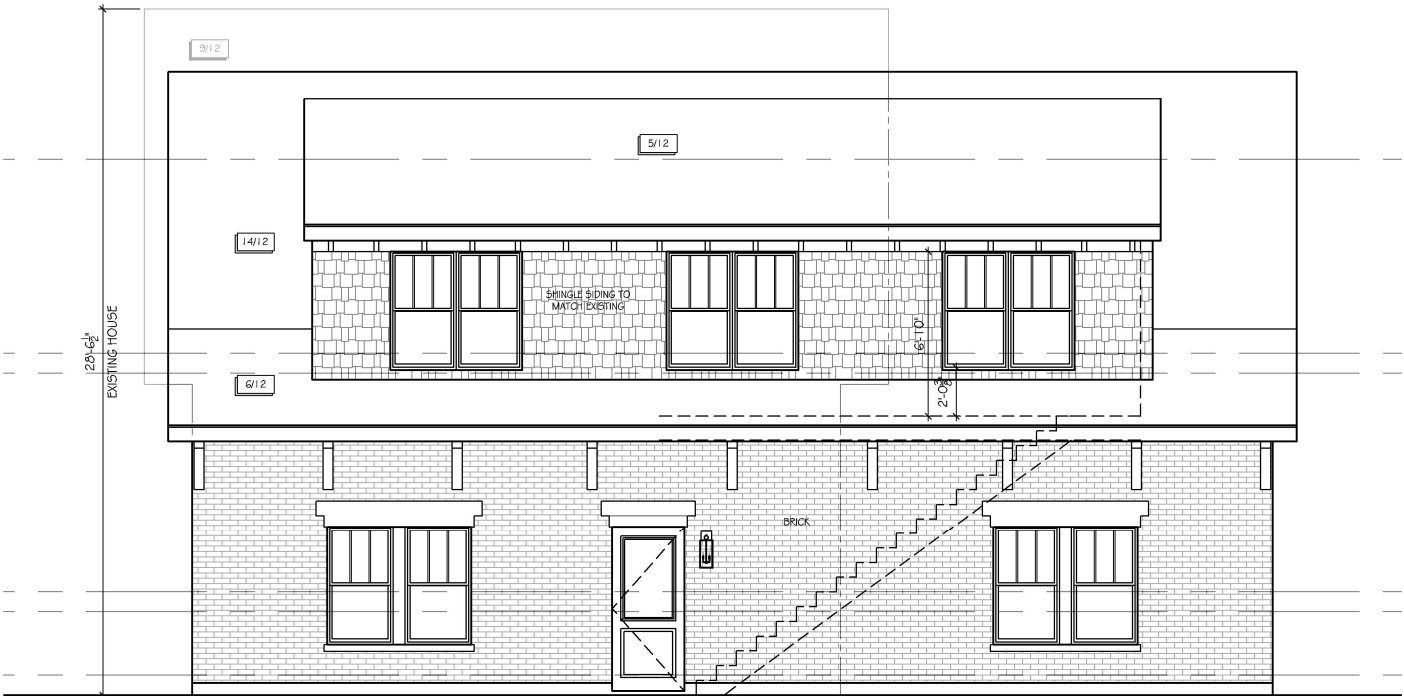


HOUSE-FACING ELEVATION
SCALE: 1/8" = 1'-0"

 

SCALE: 1/8" = 1'-0"



ALLEY ELEVATION
SCALE: 1/8" = 1'-0"

 

SCALE: 1/8" = 1'-0"



PERSPECTIVE PHOTO SKETCH
SCALE: NONE
HEIGHT APPROXIMATED