



- 1 PRECAST CONCRETE BRICK FORM-LINER, WHITE BRICK PAINT (SW7596, ONLY NATURAL)
- 2 PRECAST CONCRETE TRIM WORK PATTERN, GRAY
- 3 GLAZED TILE MEDALINE IN-LAY, TONE OF GRAY, BLUE, GREEN
- 4 GLAZED TILE MEDALINE IN-LAY, BLUE, GREEN
- 5 STUCCO FLAT WORK, GRAY TONES, STUCCO (SW7667 ZIRCON)
- 6 PRECAST CONCRETE PLAIN PANEL, WHITE BRICK PAINT (SW7596, ONLY NATURAL)
- 7 STANDING SEAM METAL ROOF, COLOR (SW 7557 SUMMER WHITE)
- 8 METAL WINDOW, CURTAIN WALL OR STORE FRONT, GRAY TONES
- 9 DECORATIVE COLUMNS W/BASE & CAPITAL, FIBER GLASS & STUCCO (SW7667 ZIRCON)
- 10 ROOF TOP UNIT (RTU)

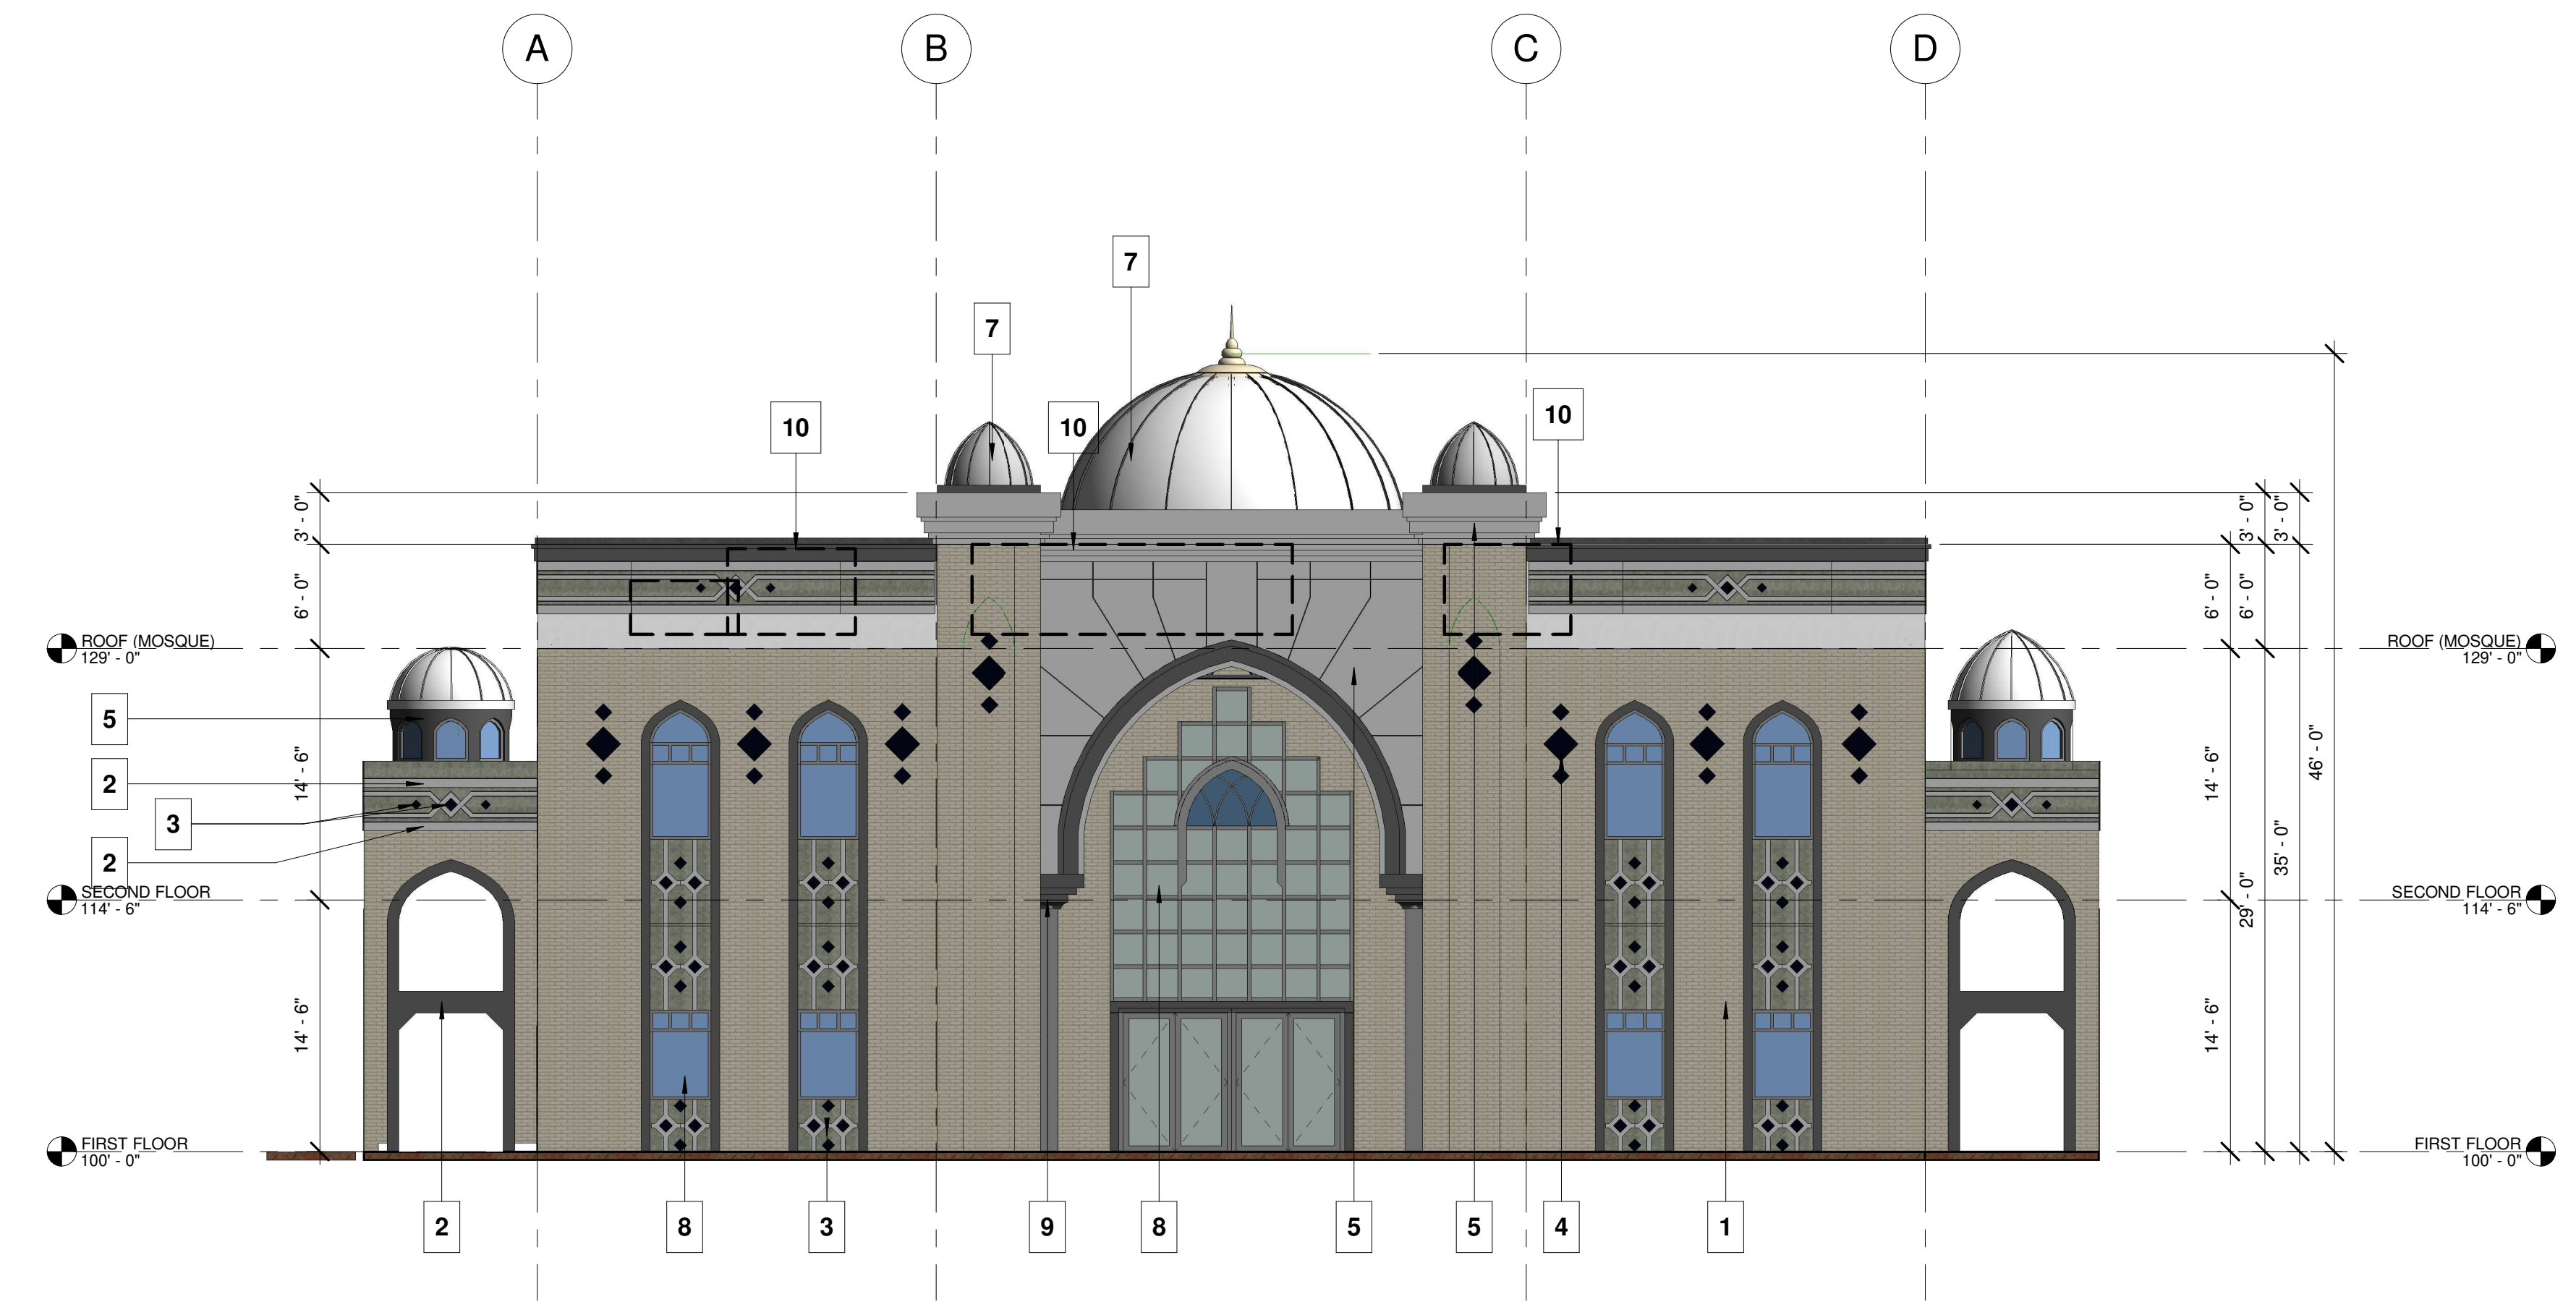

1 MOSQUE FRONT ELEVATION(COLOR)
 1/8" = 1'-0"

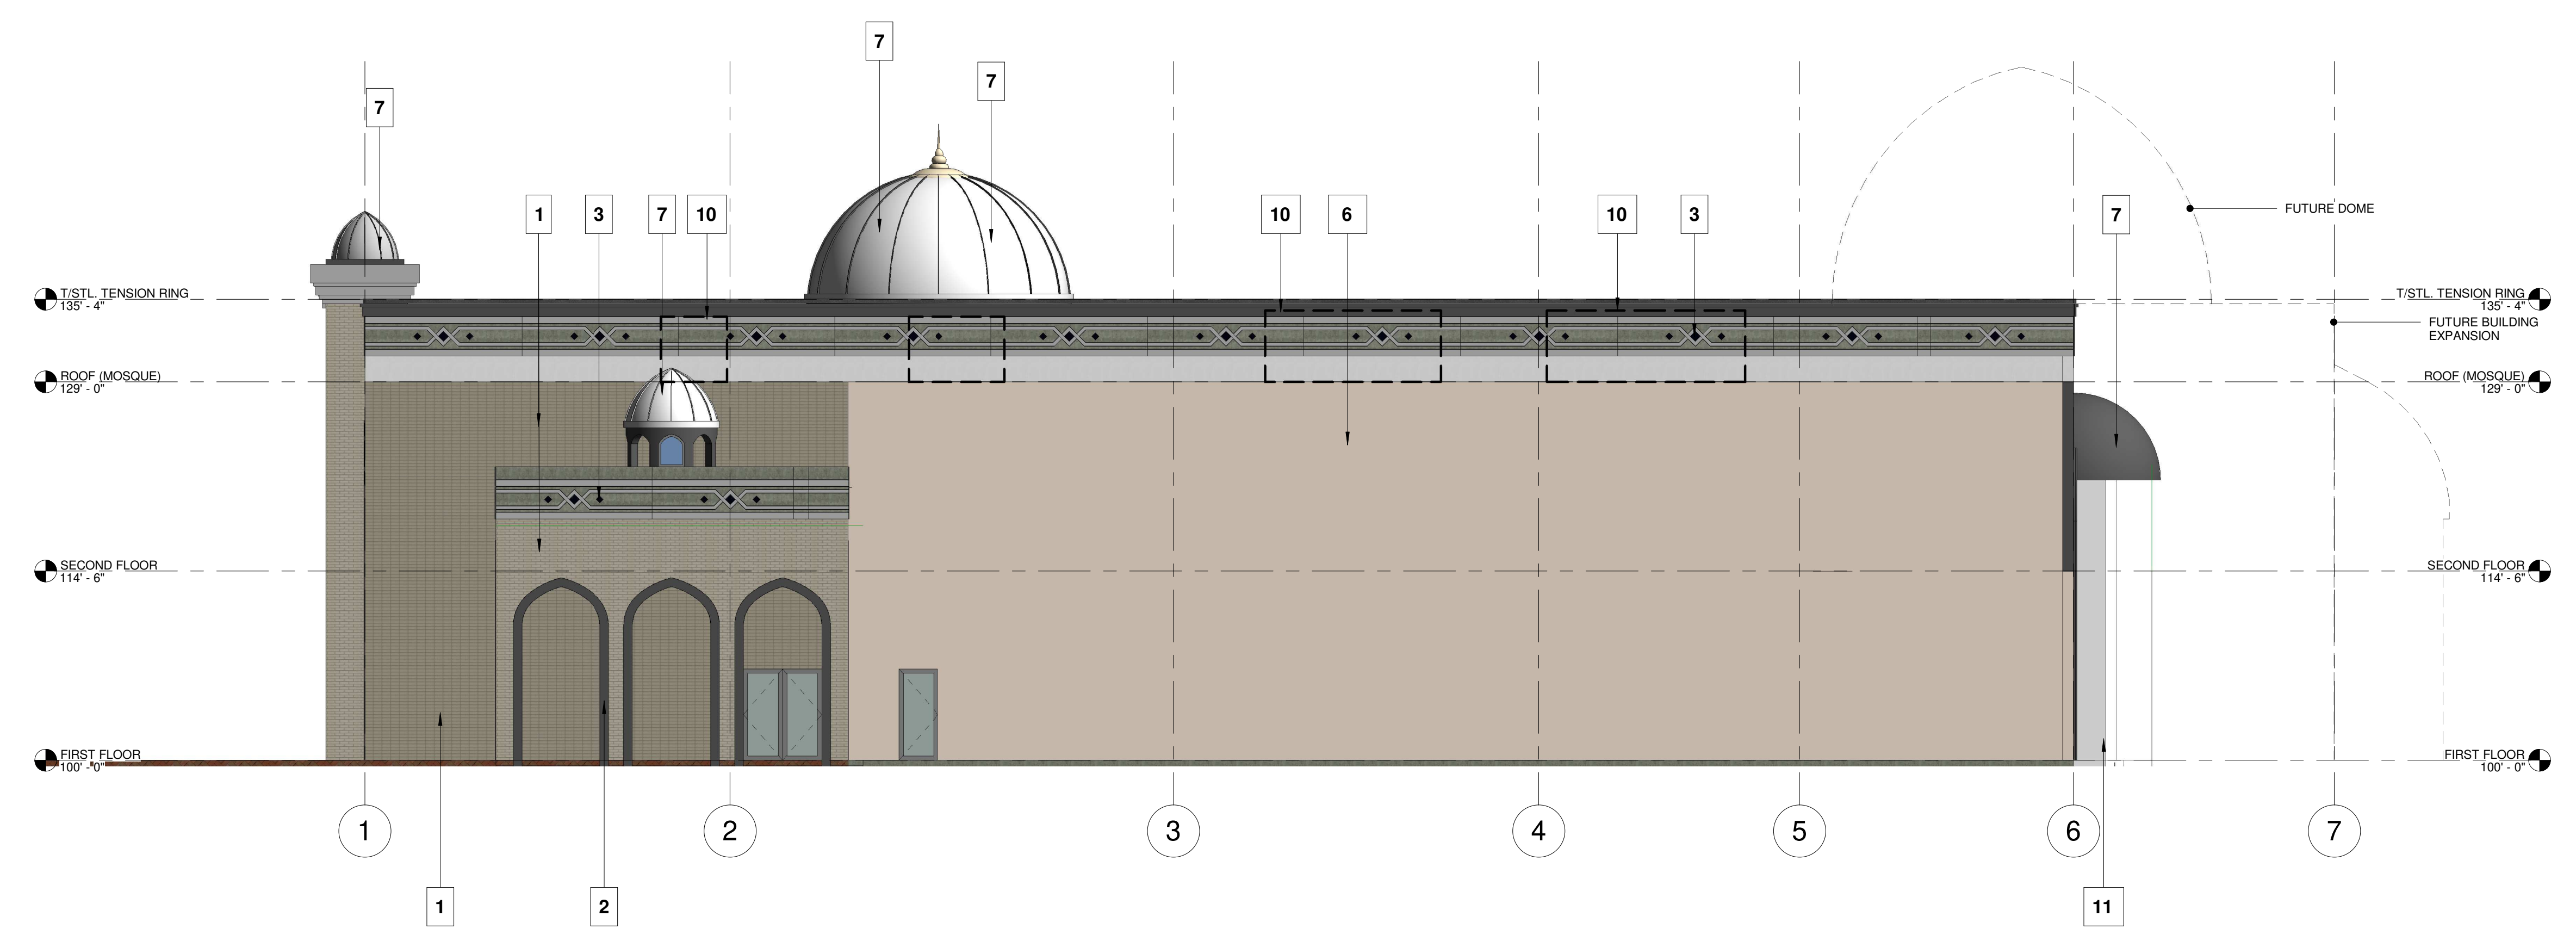

2 MOSQUE SIDE ELEVATION-1(COLOR)
 1/8" = 1'-0"

I hereby certify that these drawings/documents were prepared under my direct supervision and to the best of my knowledge conform to the applicable building and zoning codes of the City of Naperville, State of Illinois.
 Jamshid Jahedi:
 Expires: 11/31/2020

REVISIONS:

NO.	DESCRIPTION	DATE

DESIGN: Designer
 DRAW: Author
 CHECK: Jamshid Jahedi


DATE: 07/09/20
 SCALE: 1/8" = 1'-0"
 FILE No: .

SHEET TITLE:
 MOSQUE
 ELEVATION-1
 (PHASE 1)


SHEET No:
 A2-1.0

COPYRIGHT © 2020
 DOME DESIGNERS, INC.

- 1 PRECAST CONCRETE BRICK FORM-LINER, WHITE BRICK PAINT (SW7596, ONLY NATURAL)
- 2 PRECAST CONCRETE TRIM WORK PATTERN, GRAY
- 3 GLAZED TILE MEDALINE IN-LAY, TONE OF GRAY, BLUE, GREEN
- 4 GLAZED TILE MEDALINE IN-LAY, BLUE, GREEN
- 5 STUCCO FLAT WORK, GRAY TONES, STUCCO (SW7667 ZIRCON)
- 6 PRECAST CONCRETE PLAIN PANEL, WHITE BRICK PAINT (SW7596, ONLY NATURAL)
- 7 STANDING SEAM METAL ROOF, COLOR (SW 7557 SUMMER WHITE)
- 8 METAL WINDOW, CURTAIN WALL OR STORE FRONT, GRAY TONES
- 9 DECORATIVE COLUMNS W/BASE & CAPITAL, FIBER GLASS & STUCCO (SW7667 ZIRCON)
- 10 ROOF TOP UNIT (RTU)
- 11 PRECAST CONCRETE WHITE PAINTING

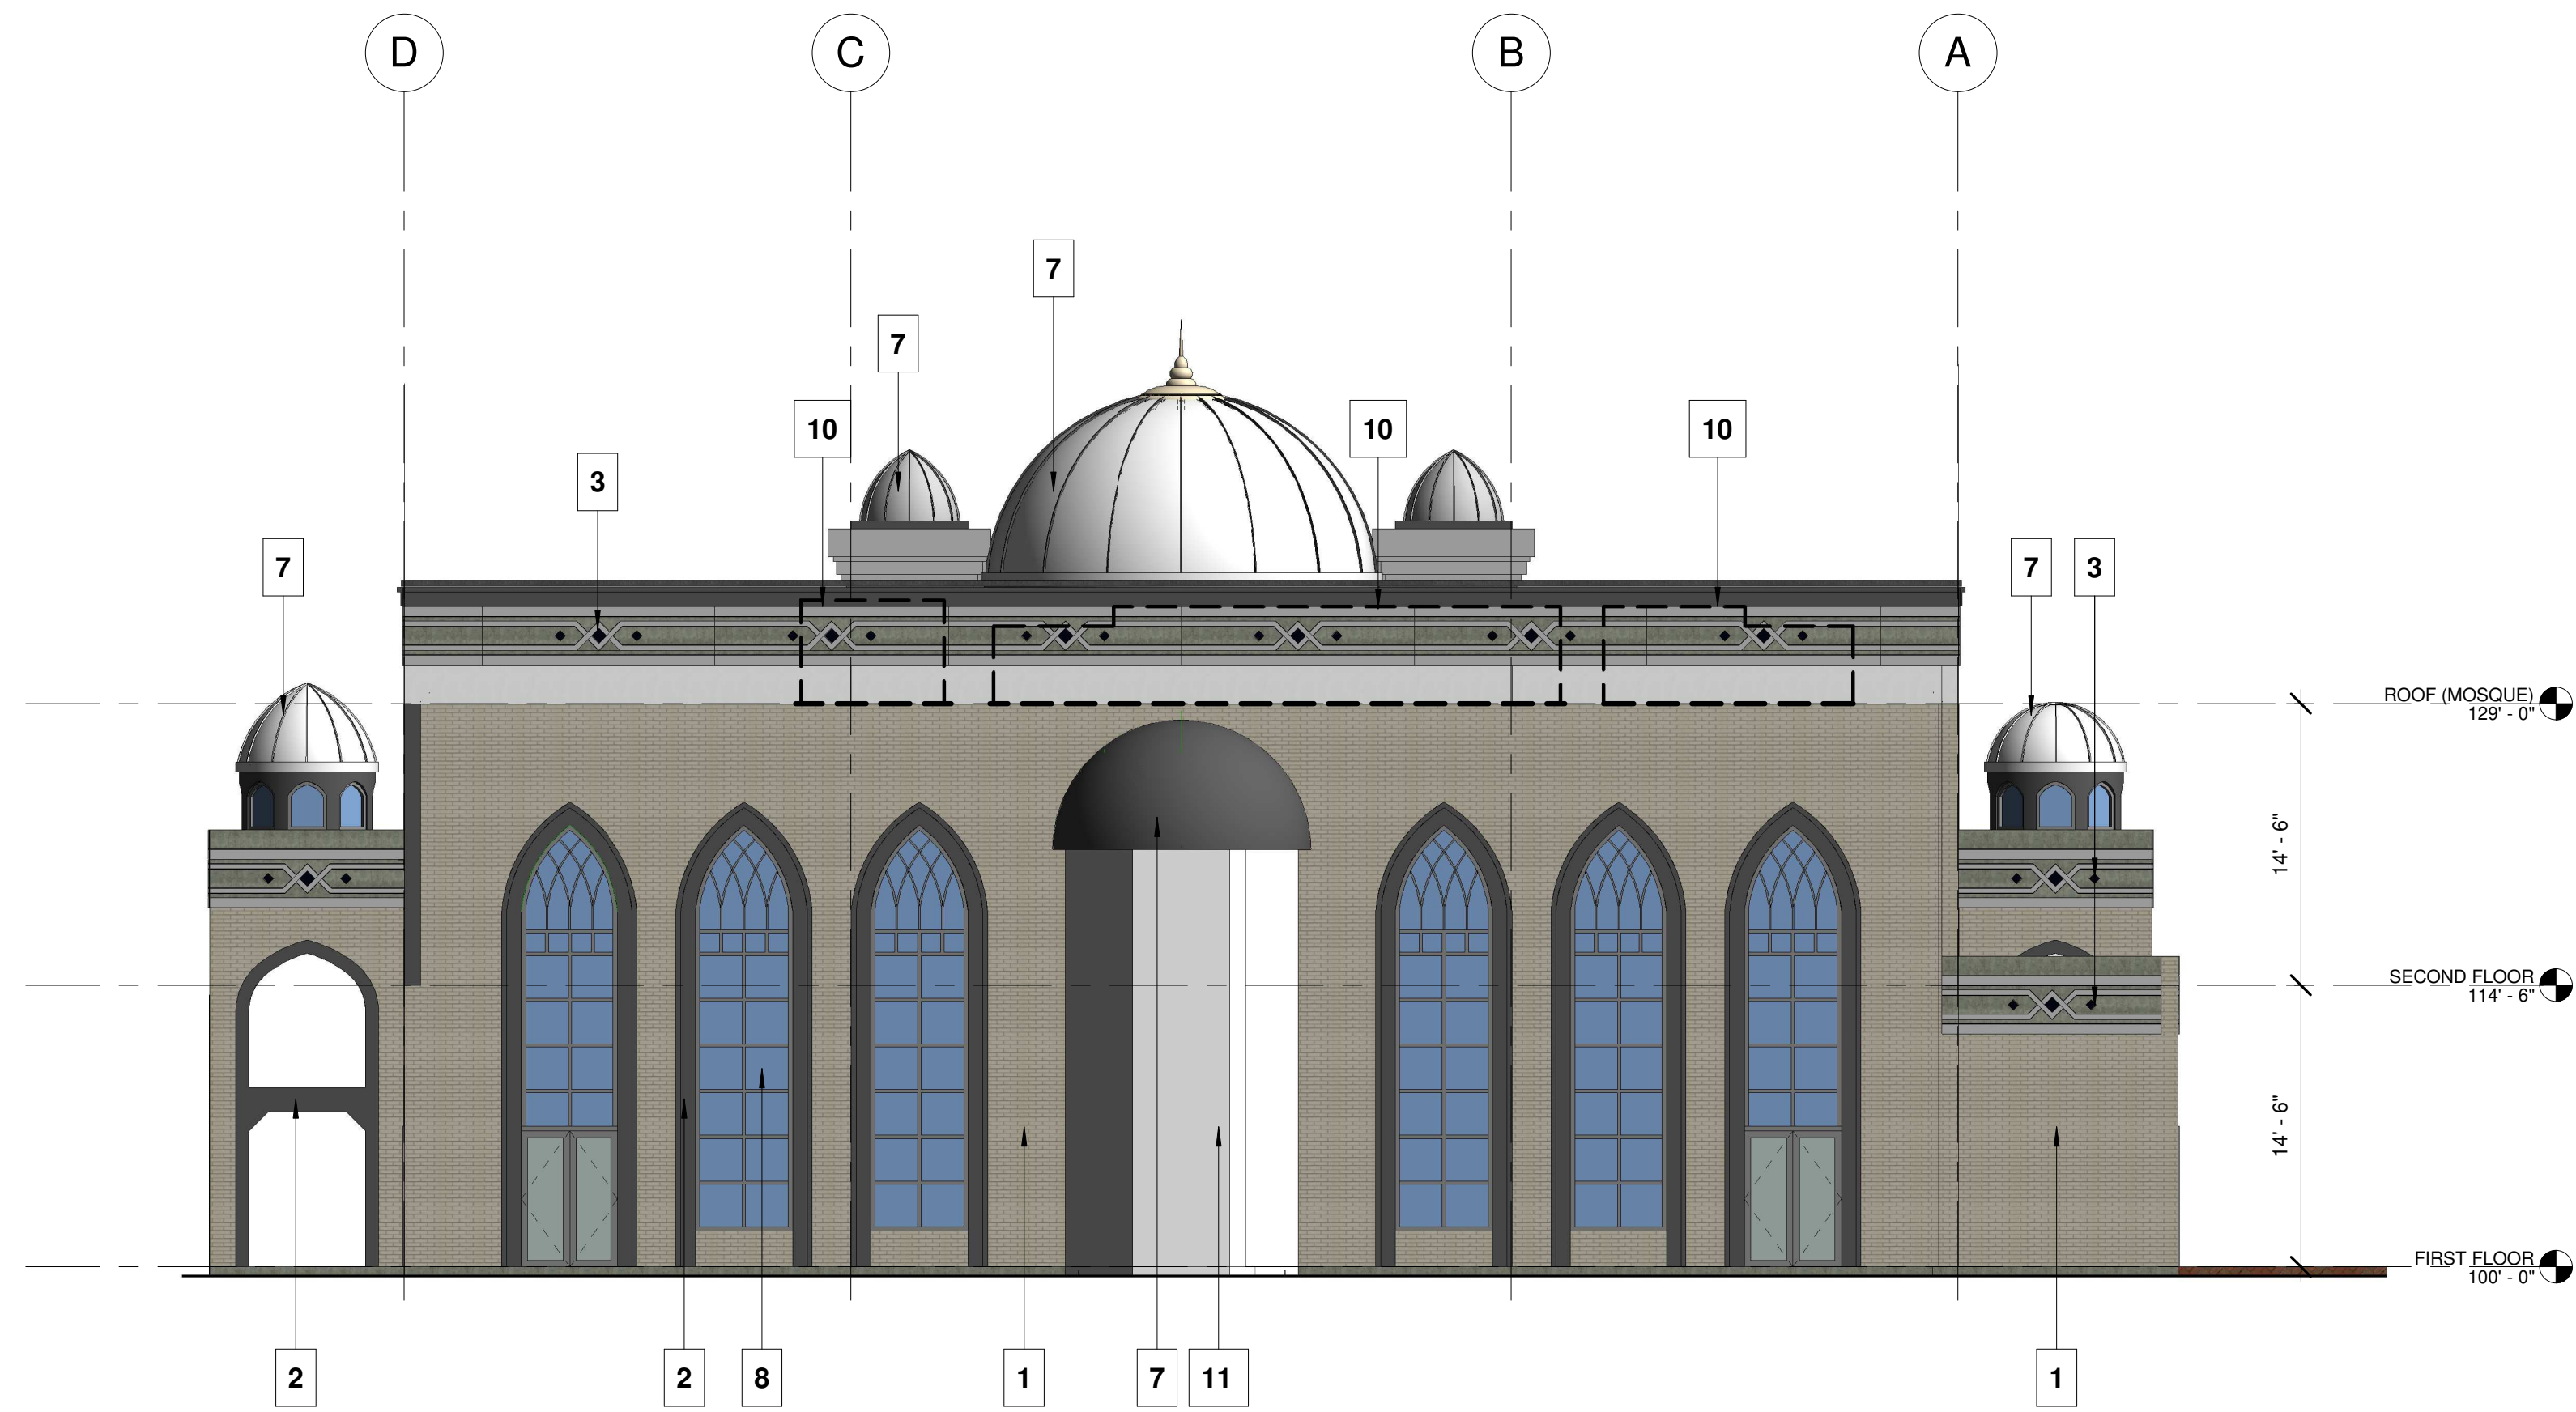

1 MOSQUE BACK ELEVATION(COLOR)
1/8" = 1'-0"

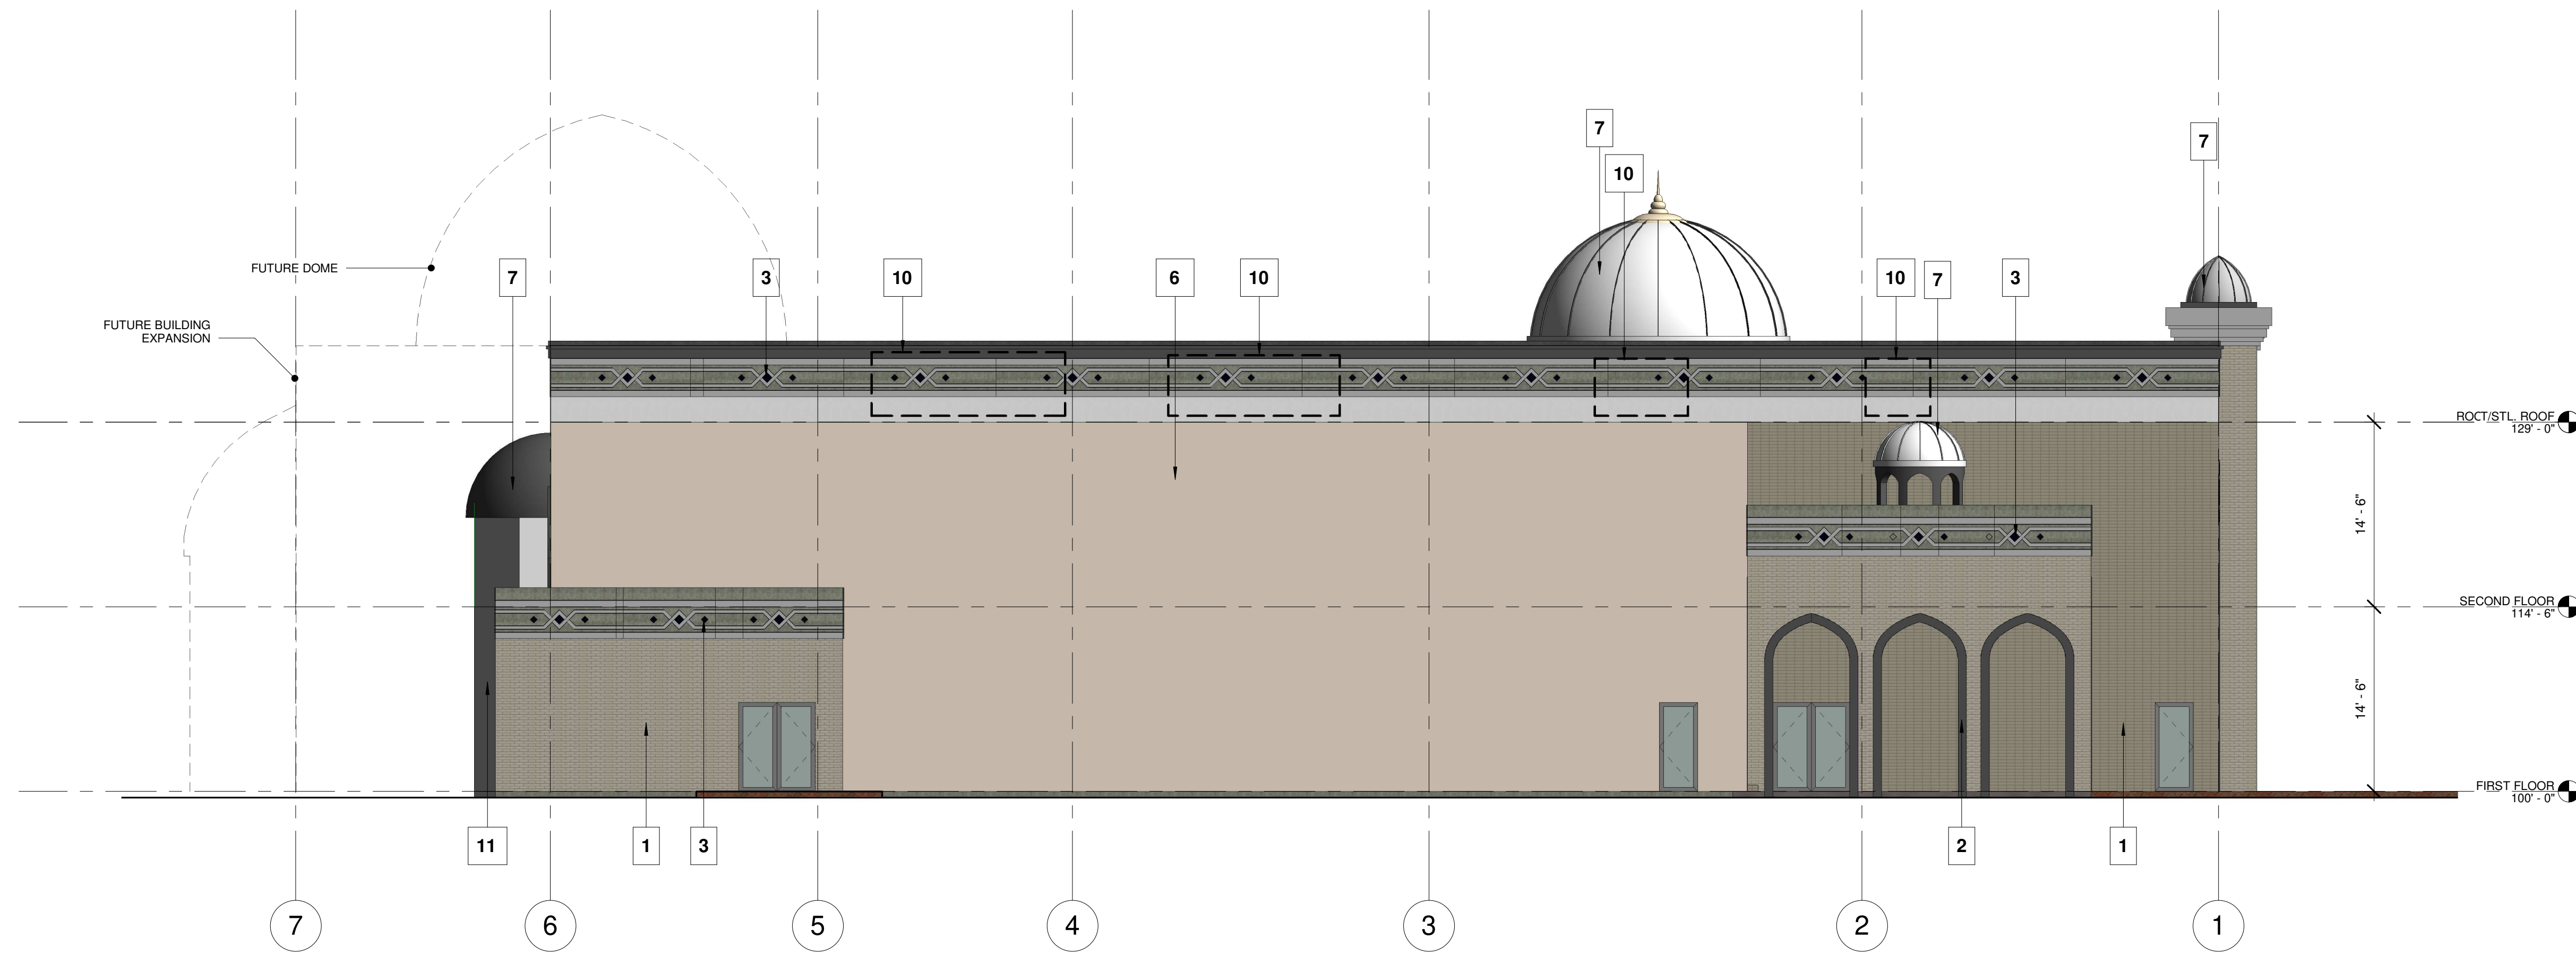

2 MOSQUE SIDE ELEVATION-2(COLOR)
1/8" = 1'-0"

I hereby certify that these drawings/documents were prepared under my direct supervision and to the best of my knowledge conform to the applicable building and zoning codes of the City of Naperville, State of Illinois.

Jamshid Jahedi:

Expires: 11/31/2020

REVISIONS:

NO.	DESCRIPTION	DATE

DESIGN: Designer
 DRAW: Author
 CHECK: Jamshid Jahedi

DATE: 07/09/20
 SCALE: 1/8" = 1'-0"
 FILE No: .

SHEET TITLE:
 MOSQUE
 ELEVATION-2
 (PHASE 1)

SHEET No:
 A2-2.0

COPYRIGHT © 2020
 DOME DESIGNERS, INC.

I hereby certify that these drawings/documents were prepared under my direct supervision and to the best of my knowledge conform to the applicable building and zoning codes of the City of Naperville, State of Illinois.
 Jamshid Jahedi:

Expires: 11/31/2020

REVISIONS:

NO.	DESCRIPTION	DATE


DESIGN: Designer
 DRAW: Author
 CHECK: Jamshid Jahedi

DATE: 10/17/19
 SCALE: 3/32" = 1'-0"
 FILE No: .

SHEET TITLE:
 ELEVATIONS-1
 (PHASE-4)


SHEET No:
 A5-2.1

COPYRIGHT © 2020
 DOME DESIGNERS, INC.

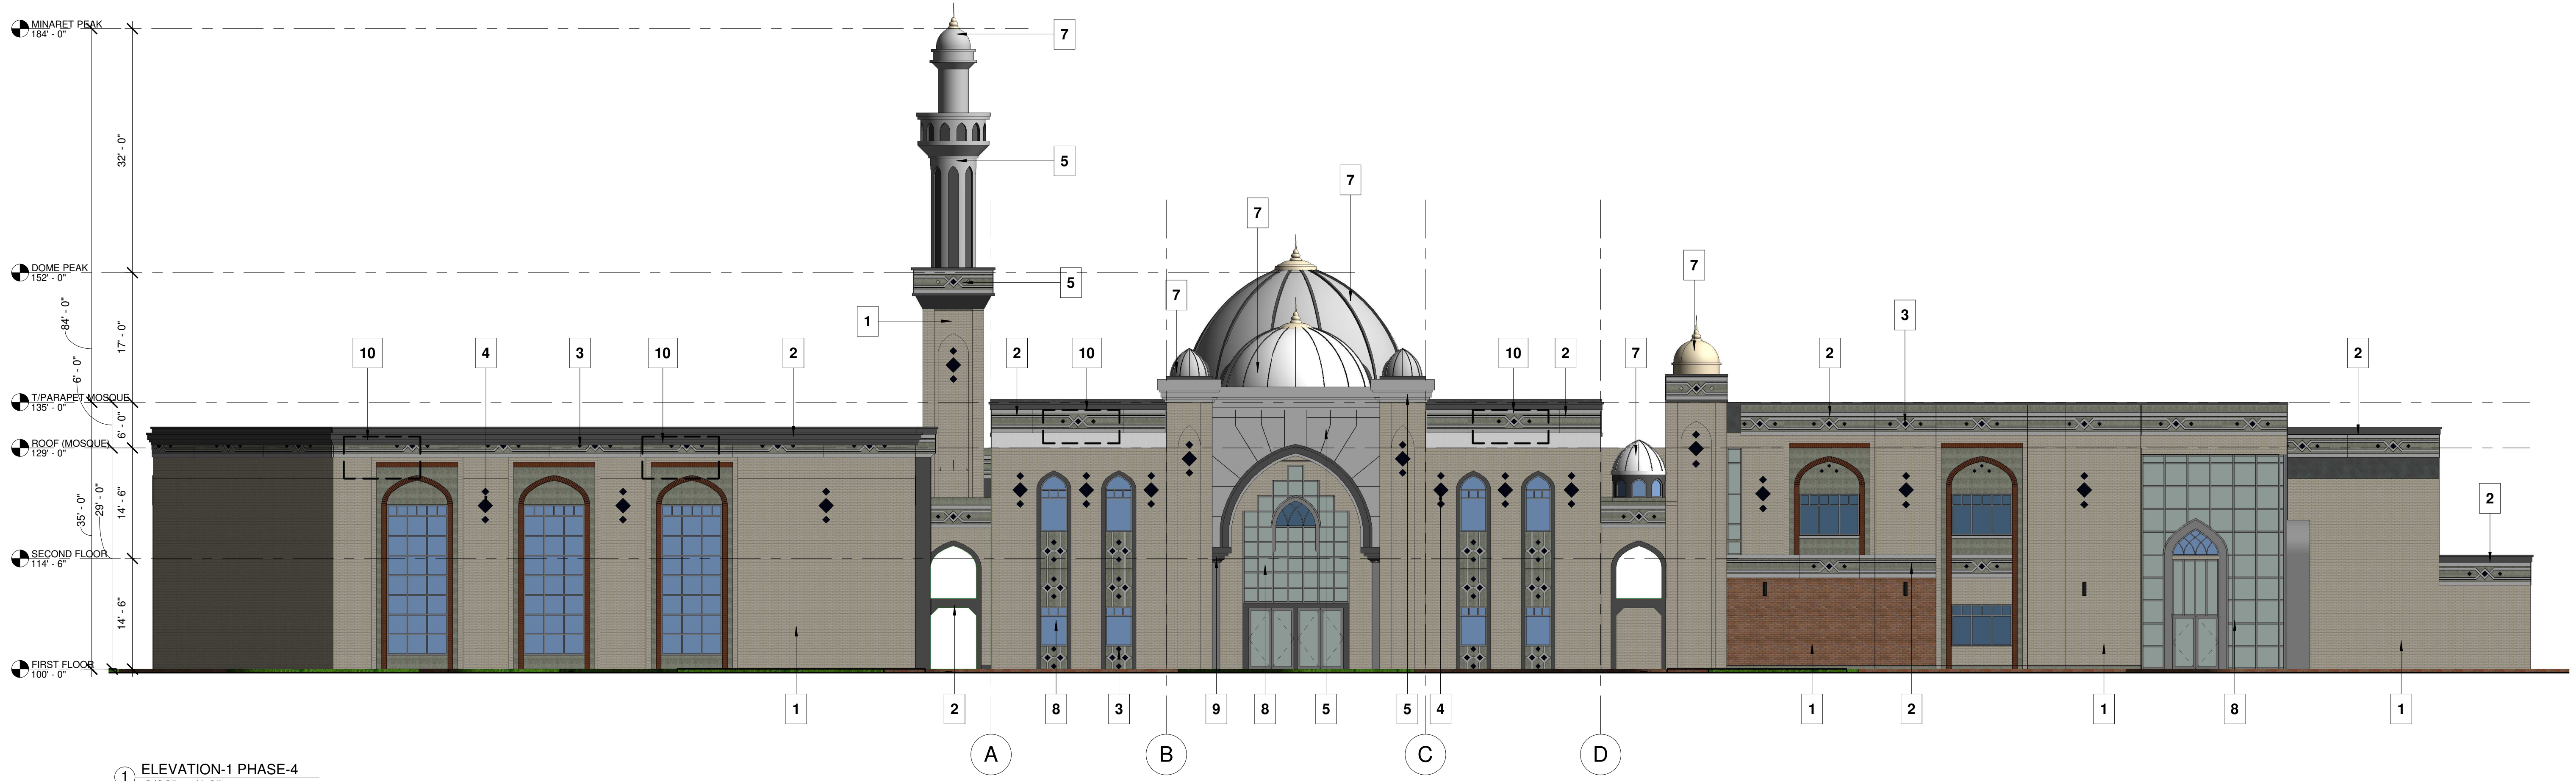


① ELEVATION-1 PHASE-4
 3/32" = 1'-0"


- 1 PRECAST CONCRETE BRICK FORM-LINER, WHITE BRICK PAINT (SW7596, ONLY NATURAL)
- 2 PRECAST CONCRETE TRIM WORK PATTERN, GRAY
- 3 GLAZED TILE MEDALINE IN-LAY, TONE OF GRAY, BLUE, GREEN
- 4 GLAZED TILE MEDALINE IN-LAY, BLUE, GREEN
- 5 STUCCO FLAT WORK, GRAY TONES, STUCCO (SW7667 ZIRCON)
- 6 PRECAST CONCRETE PLAIN PANEL, WHITE BRICK PAINT (SW7596, ONLY NATURAL)
- 7 STANDING SEAM METAL ROOF, COLOR (SW 7557 SUMMER WHITE)
- 8 METAL WINDOW, CURTAIN WALL OR STORE FRONT, GRAY TONES
- 9 DECORATIVE COLUMNS W/BASE & CAPITAL, FIBER GLASS & STUCCO (SW7667 ZIRCON)
- 10 ROOF TOP UNIT (RTU)

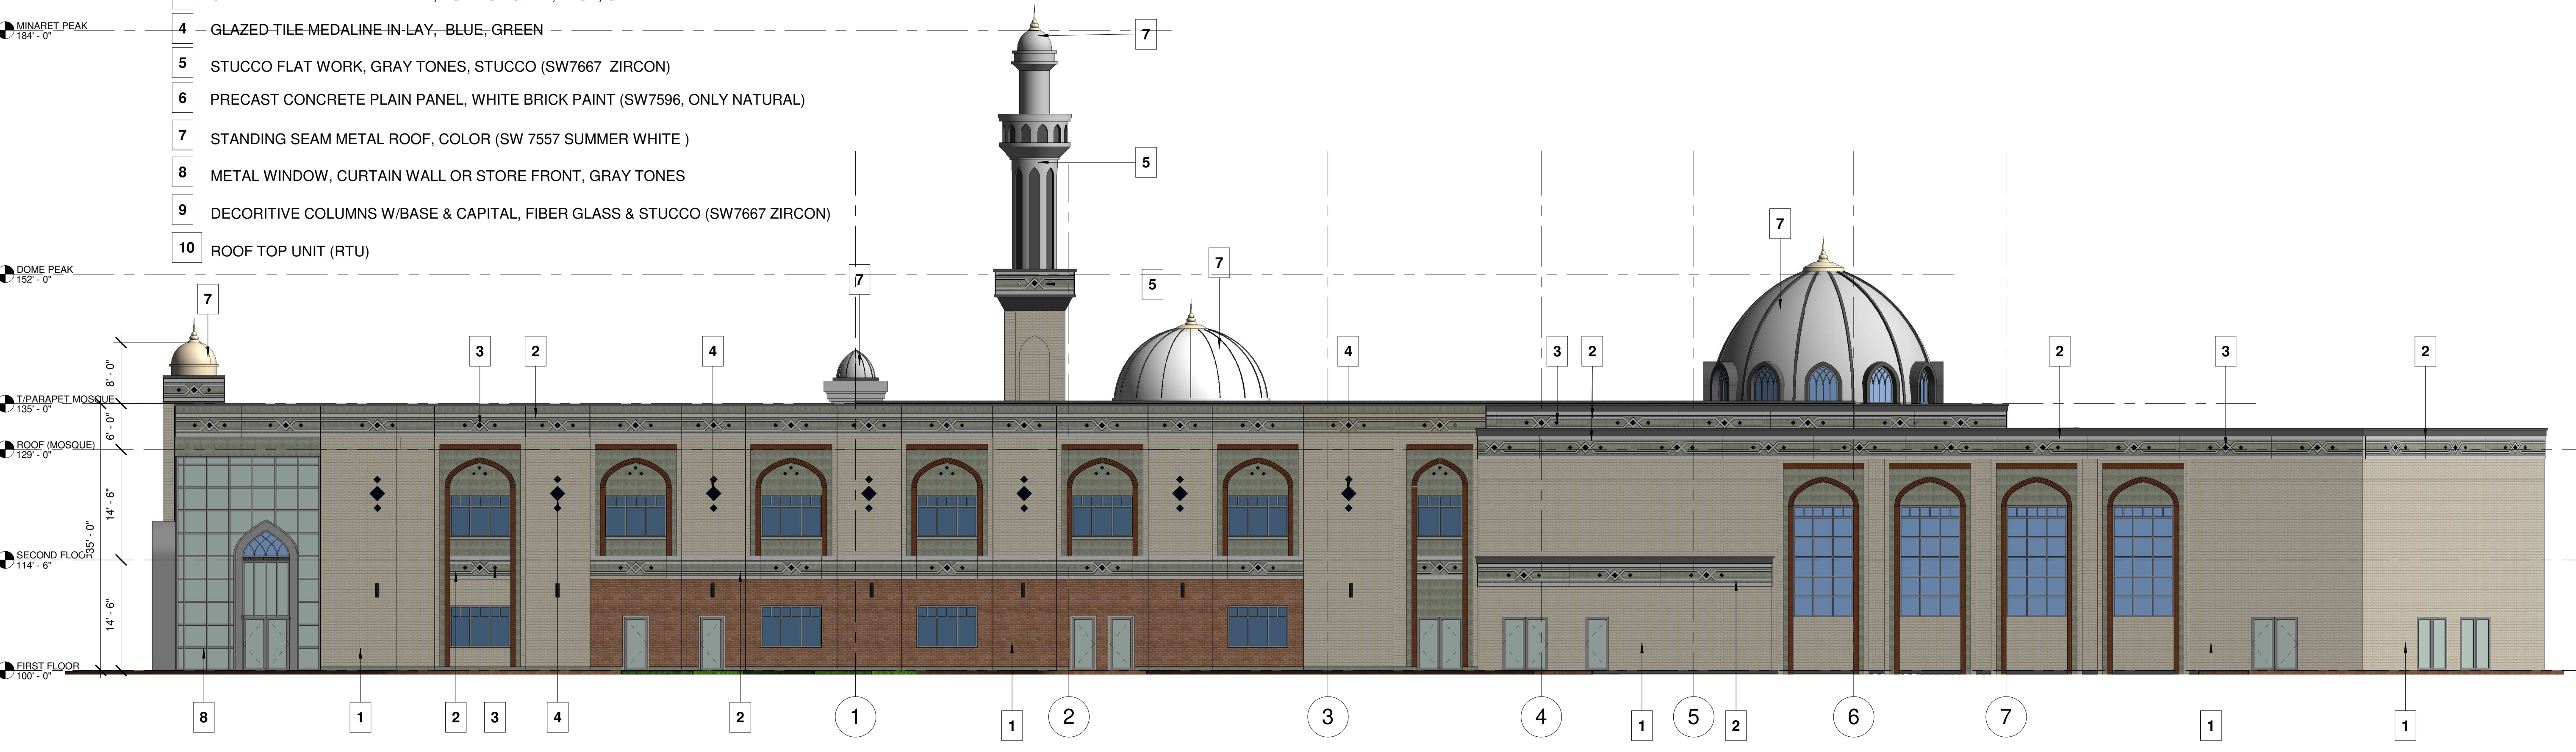

② ELEVATION-2 PHASE-4
 3/32" = 1'-0"

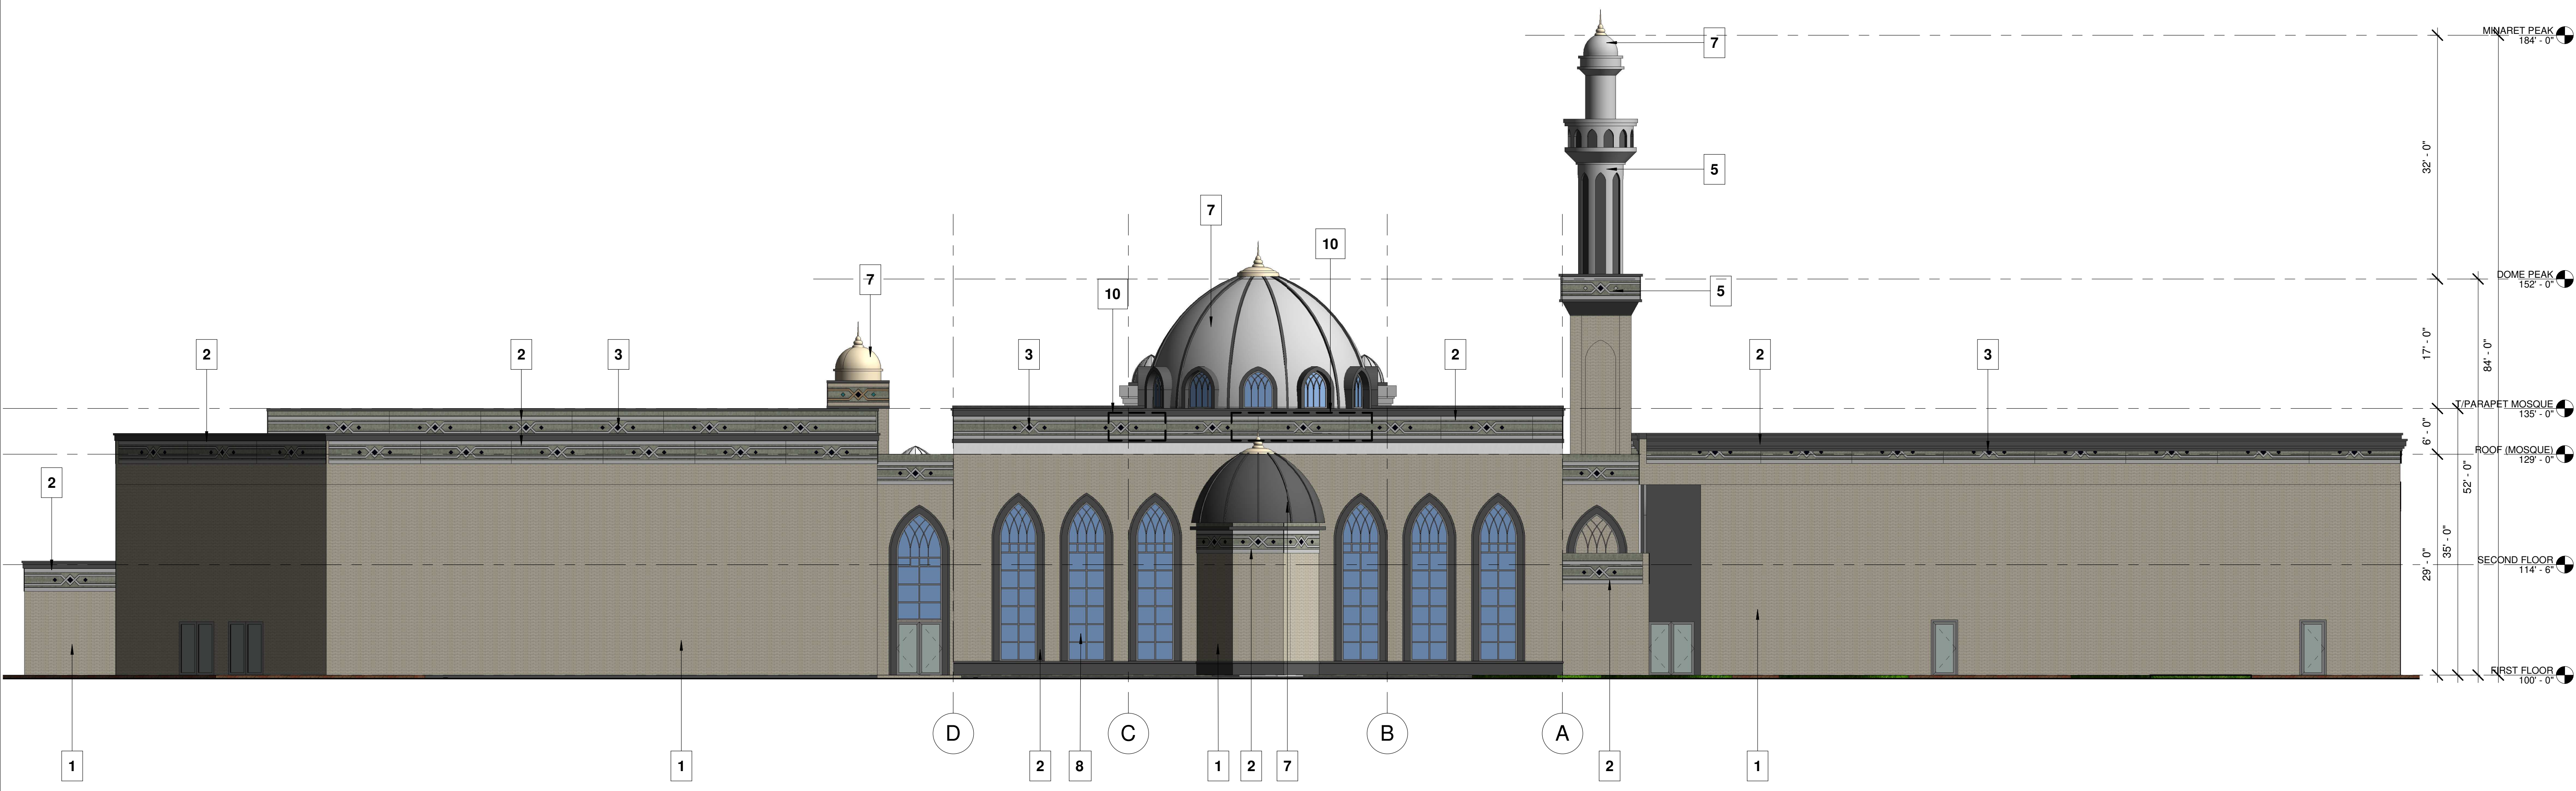

① ELEVATION-3 PHASE-4
3/32" = 1'-0"

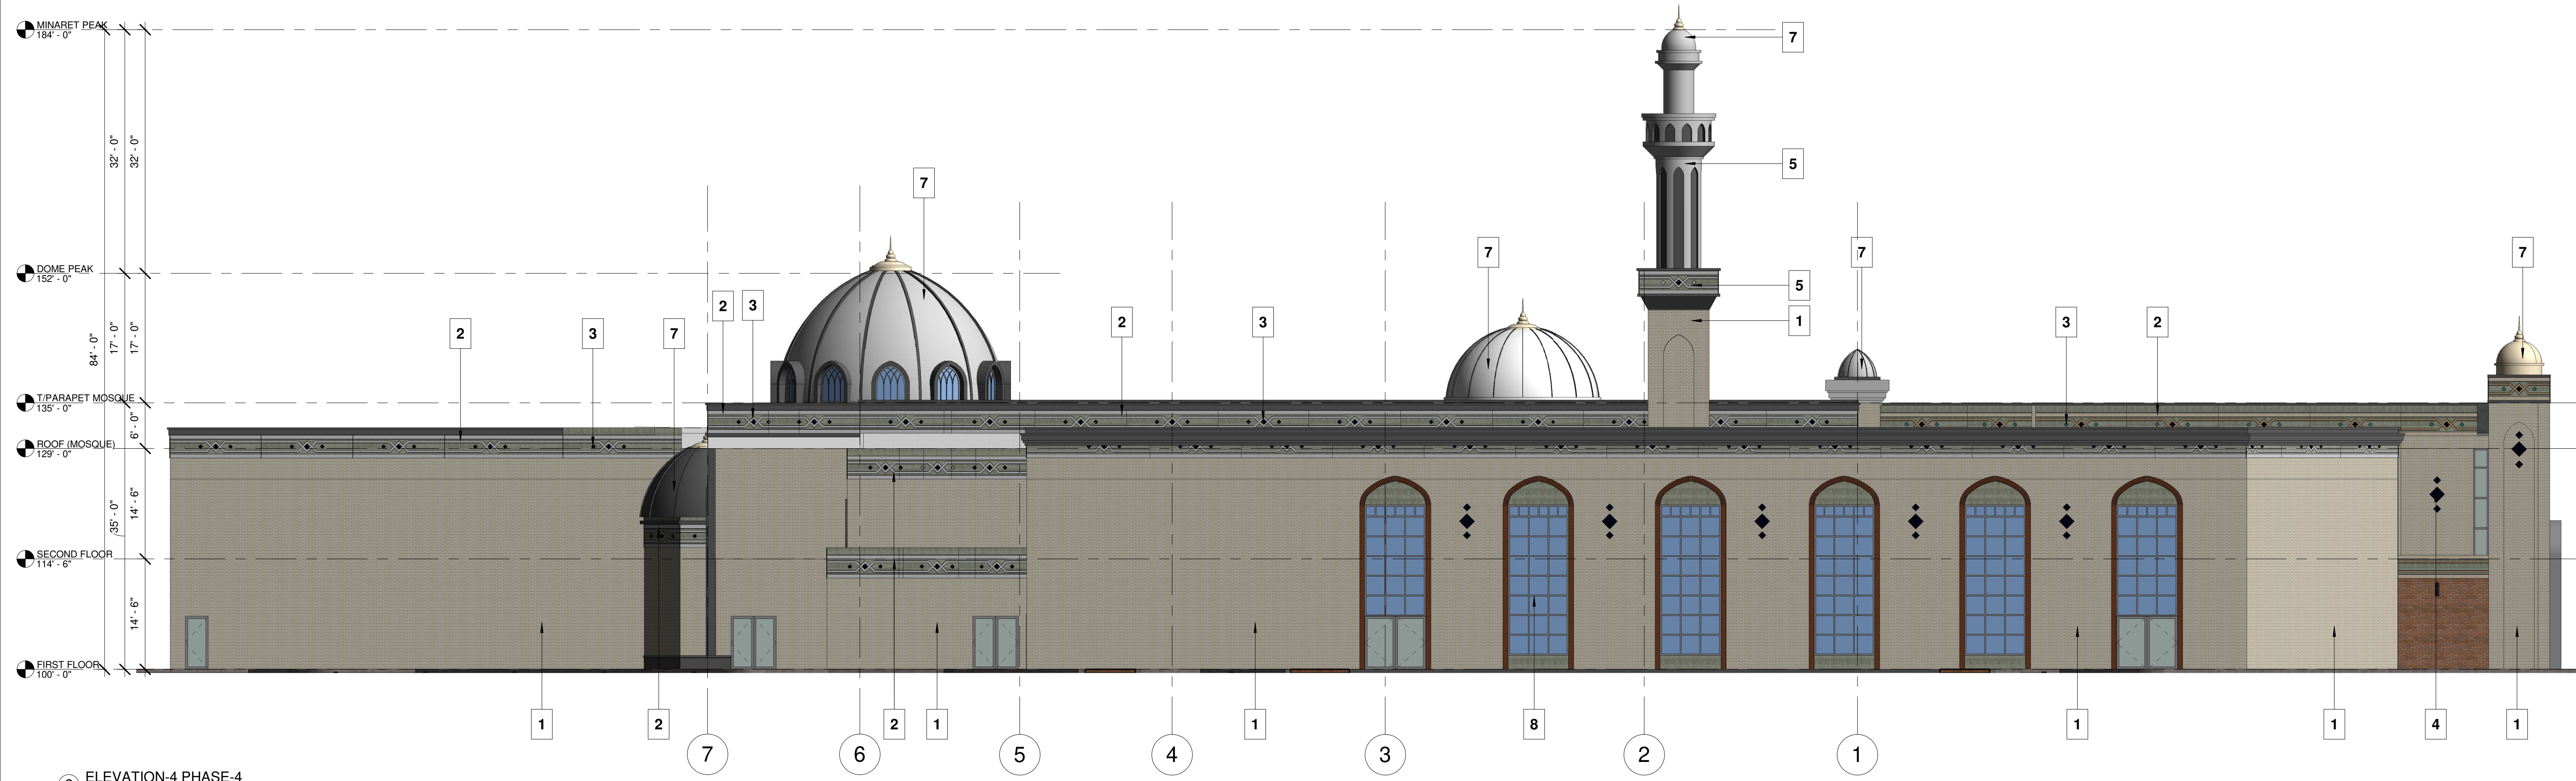

② ELEVATION-4 PHASE-4
3/32" = 1'-0"

I hereby certify that these drawings/documents were prepared under my direct supervision and to the best of my knowledge conform to the applicable building and zoning codes of the City of Naperville, State of Illinois.

Jamshid Jahedi:

Expires: 11/31/2020

REVISIONS:

NO.	DESCRIPTION	DATE

DESIGN: Designer
 DRAW: Author
 CHECK: Jamshid Jahedi

DATE: 10/17/19
 SCALE: 3/32" = 1'-0"
 FILE No: .

SHEET TITLE:
 ELEVATION-2
 (PHASE-4)

SHEET No:
 A5-2.2

COPYRIGHT © 2020
 DOME DESIGNERS, INC.