


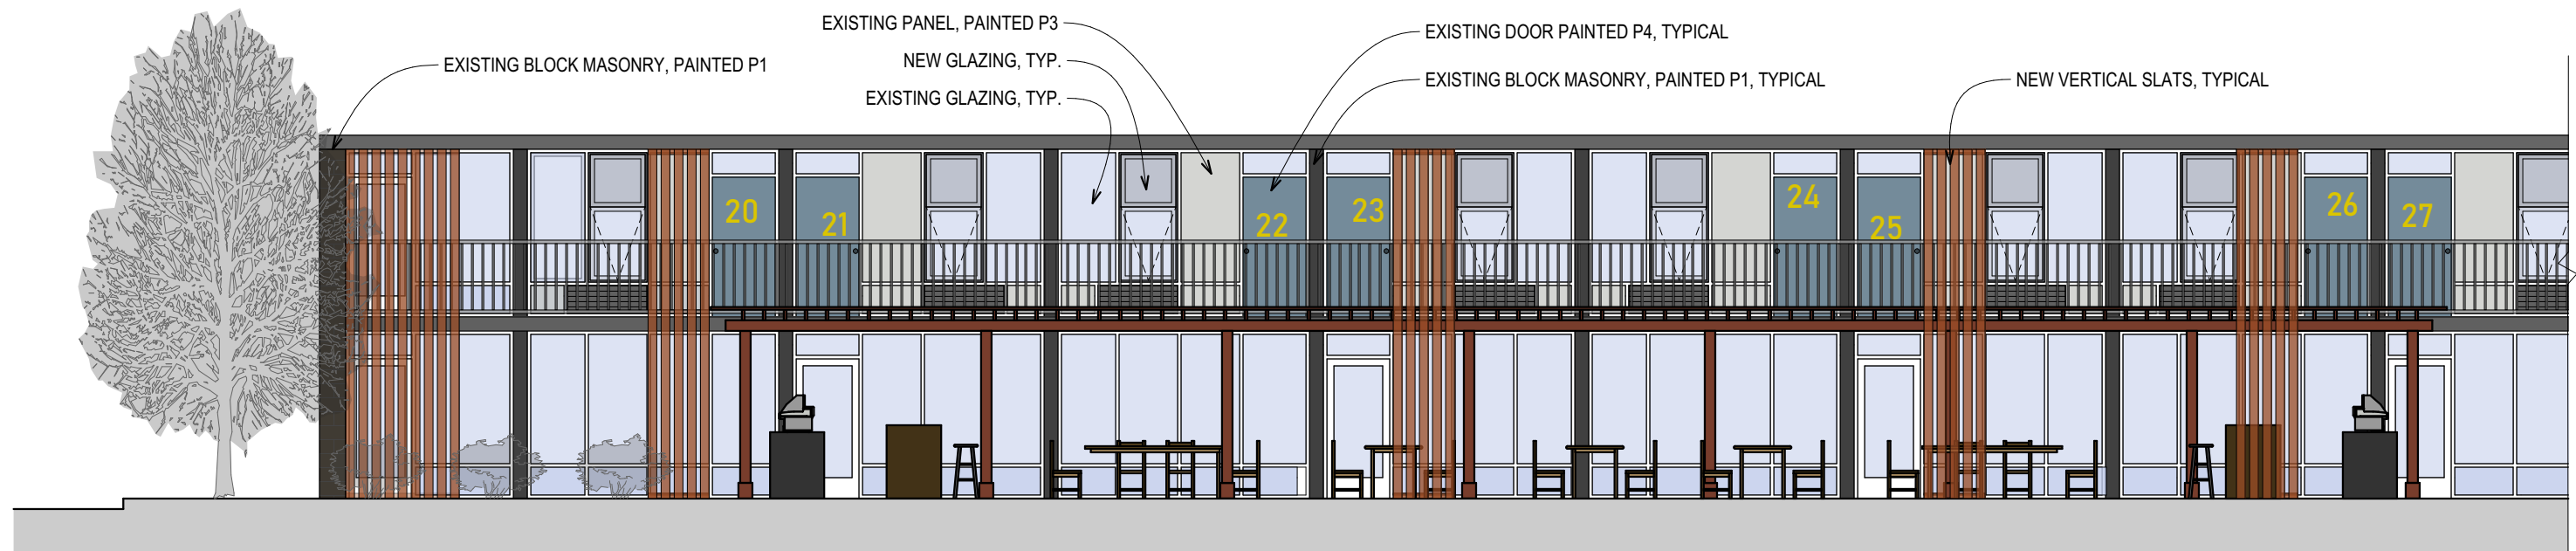


1 Proposed North Elevation
SCALE: 1/8" = 1'-0"



2 Proposed West Elevation
SCALE: 1/8" = 1'-0"

P1: BM 1610 FRENCH BERET OR SIMILAR
 P2: BM HC-166 KENDALL CHARCOAL OR SIMILAR
 P3: BM 1537 RIVER GORGE GRAY OR SIMILAR
 P4: BM 2122-20 STEEP CLIFF GRAY OR SIMILAR
 VERTICAL SLATS: TRESPA PANELS, COLOR NW08
 ITALIAN WALNUT OR SIMILAR

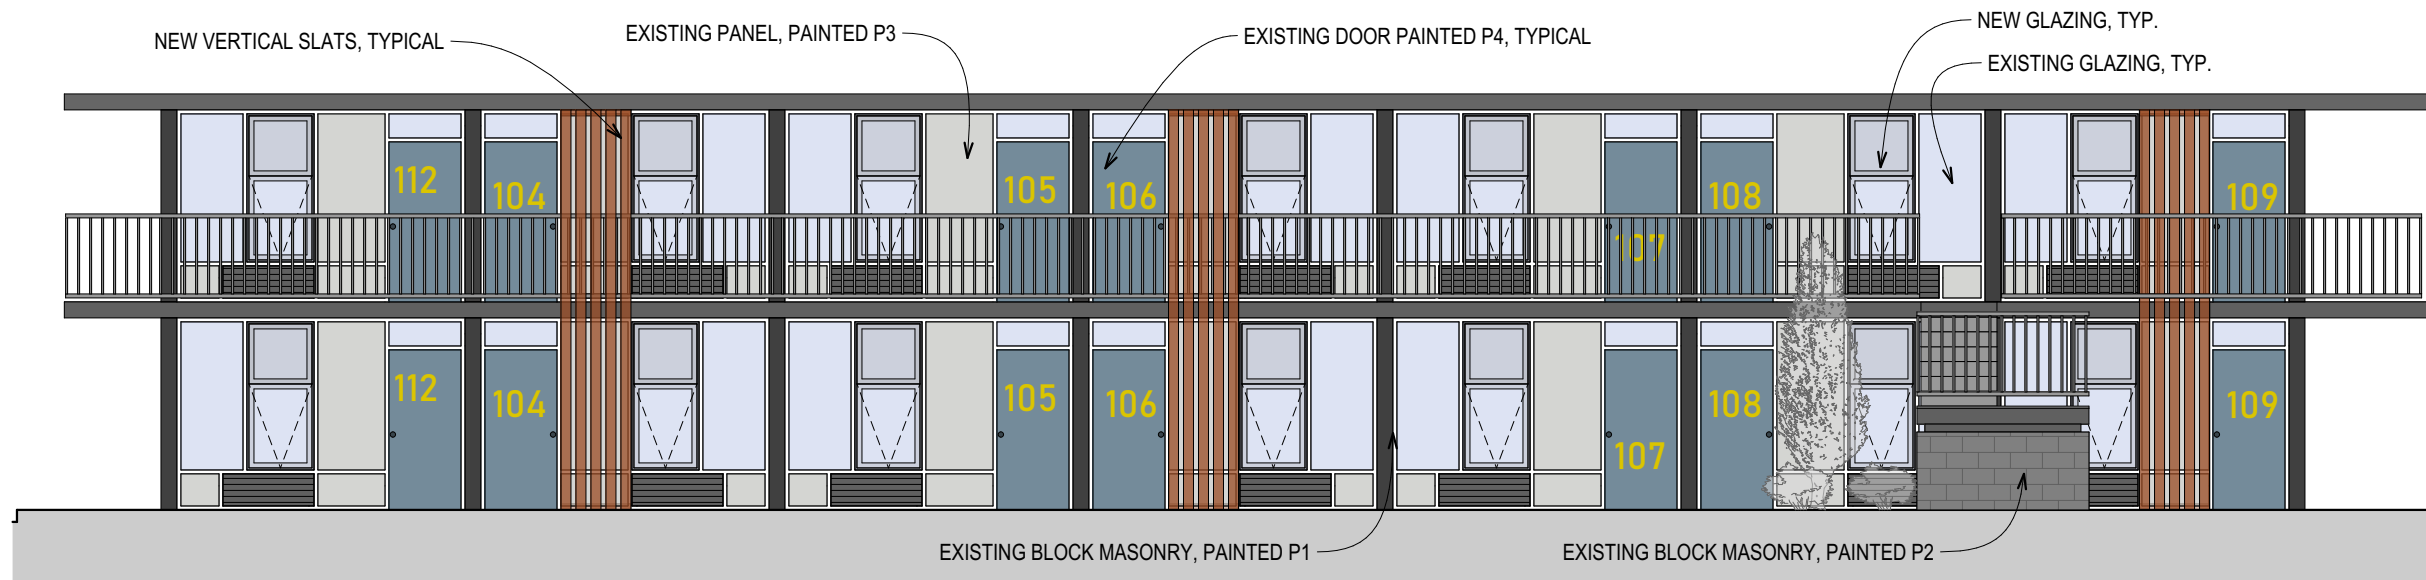

1 Proposed South Elevation
 SCALE: 1/8" = 1'-0"




2 Proposed East Elevation
 SCALE: 1/8" = 1'-0"



1 WEST ELEVATION DETAIL
SCALE: 3/8" = 1'-0"

PAINT COLOR KEY

- P1: BM 1610 FRENCH BERET OR SIMILAR
- P2: BM HC-166 KENDALL CHARCOAL OR SIMILAR
- P3: BM 1537 RIVER GORGE GRAY OR SIMILAR
- P4: BM 2122-20 STEEP CLIFF GRAY OR SIMILAR
- VERTICAL SLATS: TRESPA PANELS, COLOR NW08 ITALIAN WALNUT OR SIMILAR


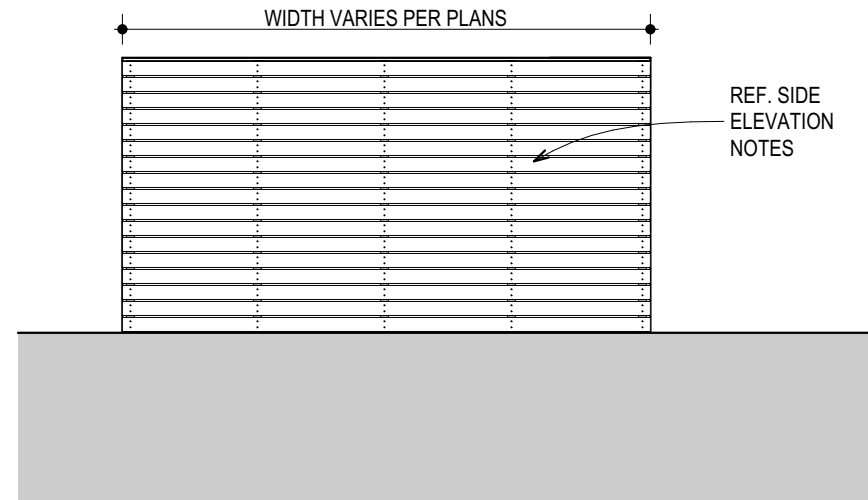


01
CB 10.11.19

3

Rear Trash Enclosure Elevation

SCALE: 1/4" = 1'-0"

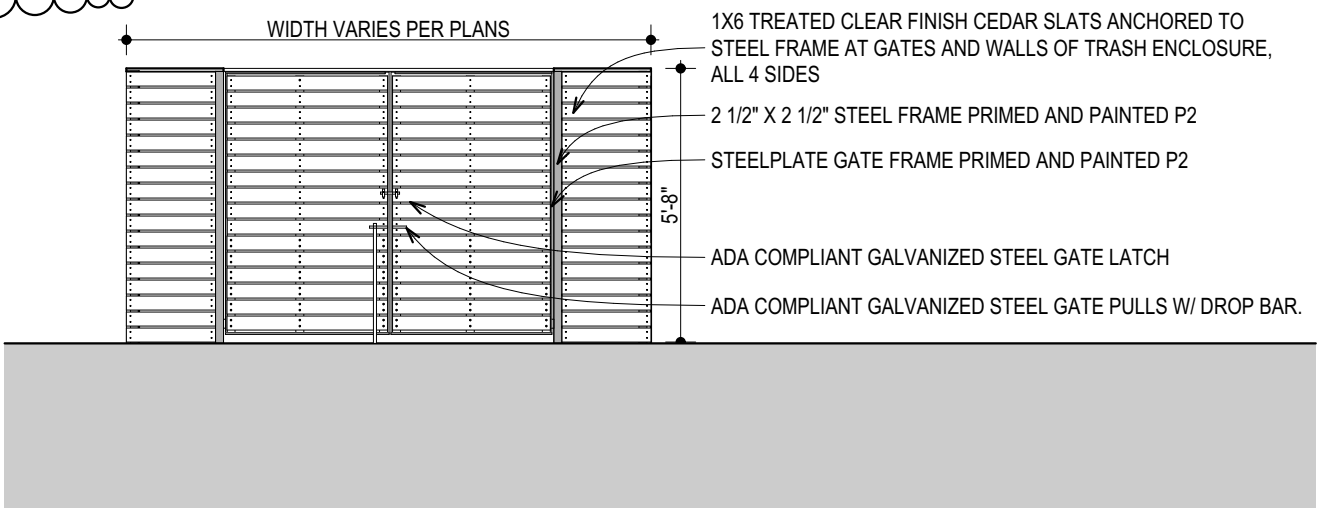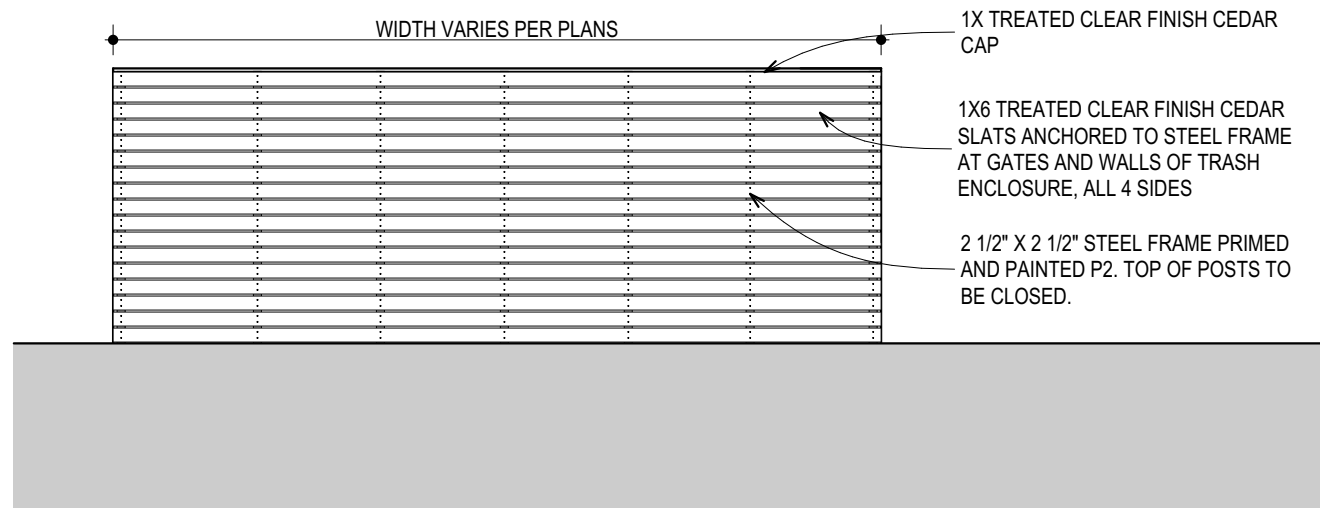

01
CB 10.11.19

4

Sides 1 & 2 Trash Enclosure Elevation

SCALE: 1/4" = 1'-0"

1


Front Trash Enclosure Elevation

SCALE: 1/4" = 1'-0"

01
CB 10.11.19

PAINT COLOR KEY


- P1: BM 1610 FRENCH BERET OR SIMILAR
- P2: BM HC-166 KENDALL CHARCOAL OR SIMILAR
- P3: BM 1537 RIVER GORGE GRAY OR SIMILAR
- P4: BM 2122-20 STEEP CLIFF GRAY OR SIMILAR
- VERTICAL SLATS: TRESPA PANELS, COLOR NW08 ITALIAN WALNUT OR SIMILAR

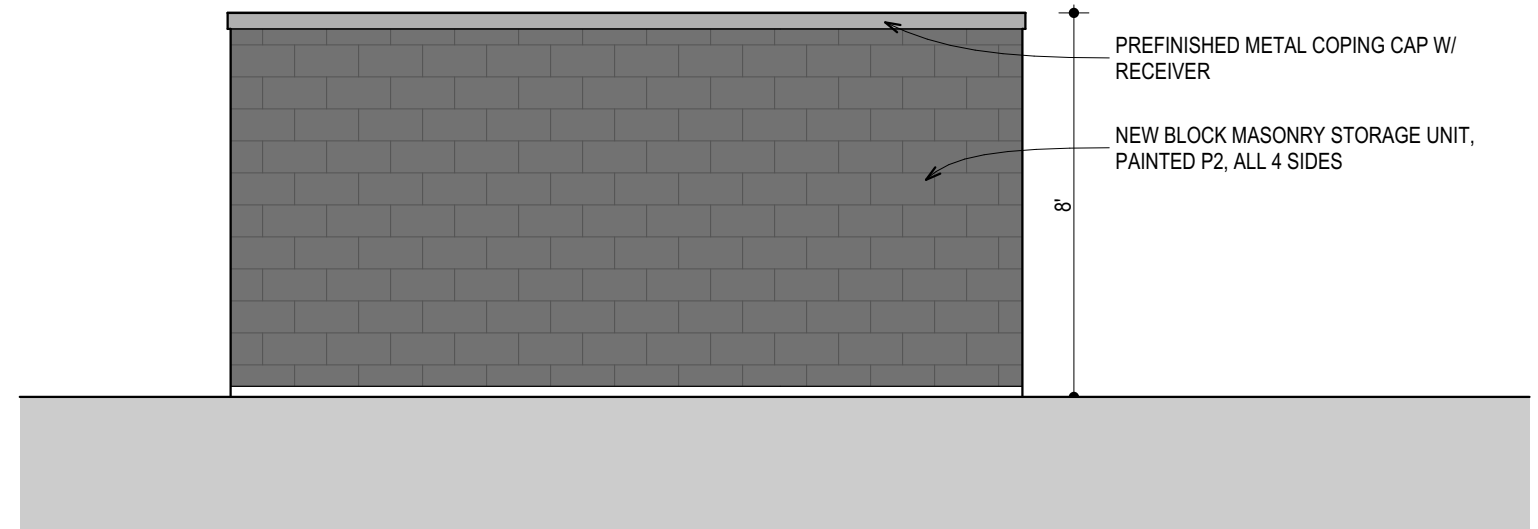

PREFINISHED METAL COPING CAP W/
RECEIVER


NEW BLOCK MASONRY STORAGE UNIT,
PAINTED P2, ALL 4 SIDES

01
CB 10.11.19

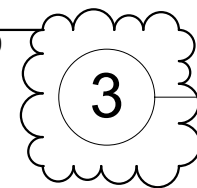


3 Rear Storage Unit Elevation

SCALE: 1/4" = 1'-0"

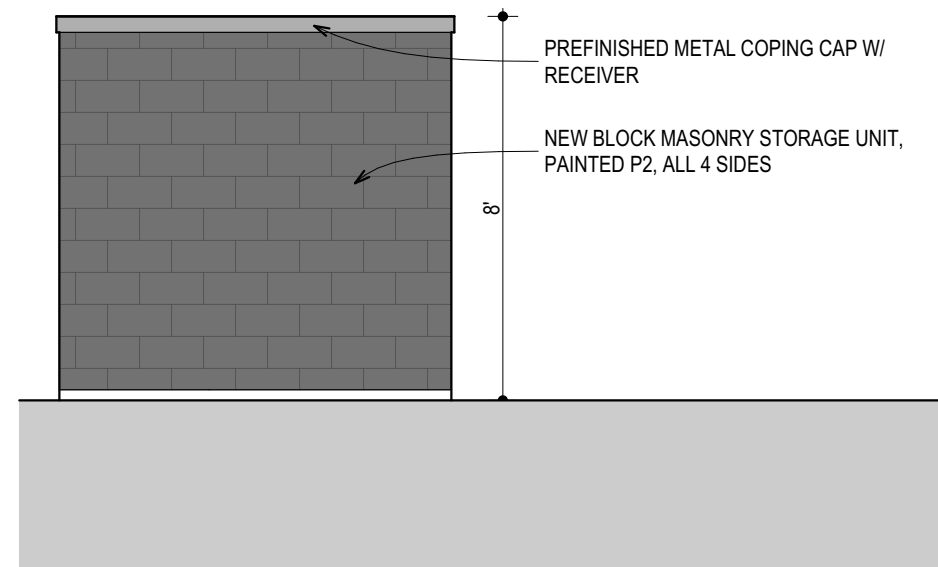

PREFINISHED METAL COPING CAP W/
RECEIVER

NEW BLOCK MASONRY STORAGE UNIT,
PAINTED P2, ALL 4 SIDES

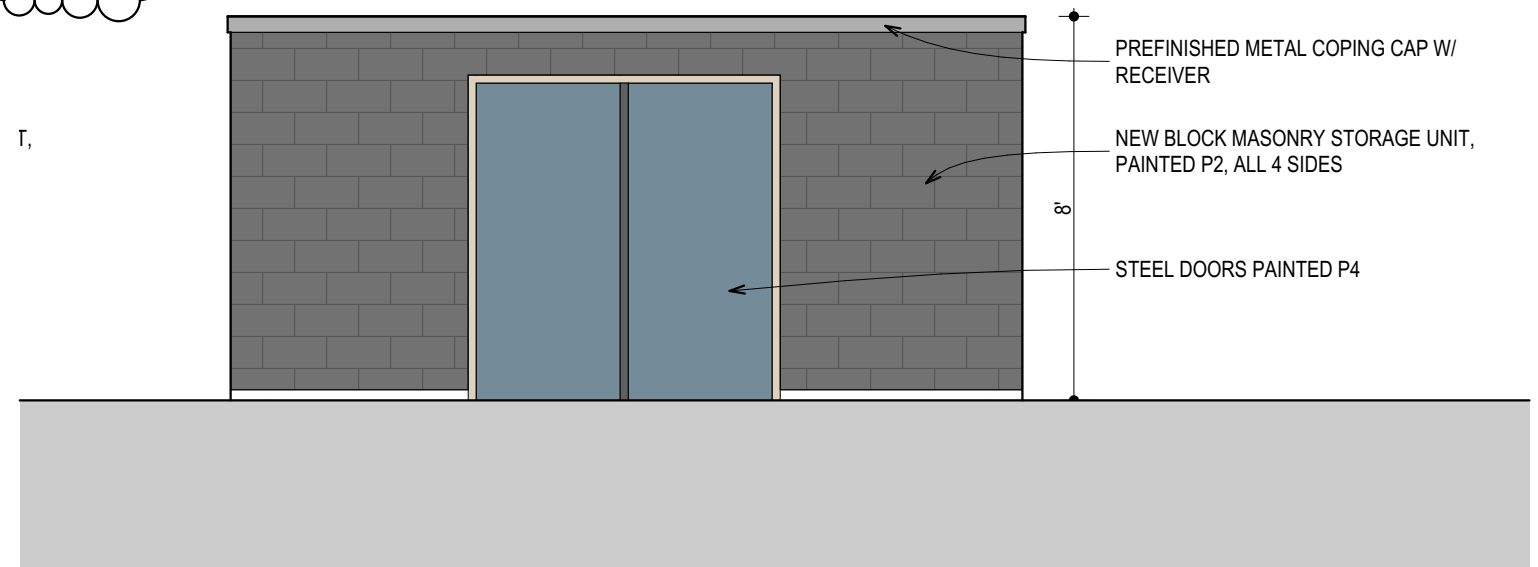

PREFINISHED METAL COPING CAP W/
RECEIVER

NEW BLOCK MASONRY STORAGE UNIT,
PAINTED P2, ALL 4 SIDES

STEEL DOORS PAINTED P4


T,



1 Front Storage Unit Elevation

SCALE: 1/4" = 1'-0"

01
CB 10.11.19

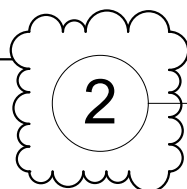

2 Side 1 & Side 2 Storage Unit Elevation

SCALE: 1/4" = 1'-0"

01
CB 10.11.19



Storage Elevations