

EXTRA SPACE STORAGE, INC.
ESS NAPERVILLE
STORAGE #1259

1432 W OGDEN AVE. NAPERVILLE, IL 60563

PERMIT SET

#	Revision	Date
2	CITY REVIEW COMMENTS	08/22/24
3	CITY REVIEW COMMENTS	10/31/24
4	CITY REVIEW COMMENTS	11/27/24
5	CITY REVIEW COMMENTS	12/30/24

Project #: 23-700-300-1

Designed By: MDL

Drawn By: RLH

Checked By: ALC

Date: 12.30.2024




Aaron Crow



OVERALL SITE PLAN

C201

EXHIBIT E

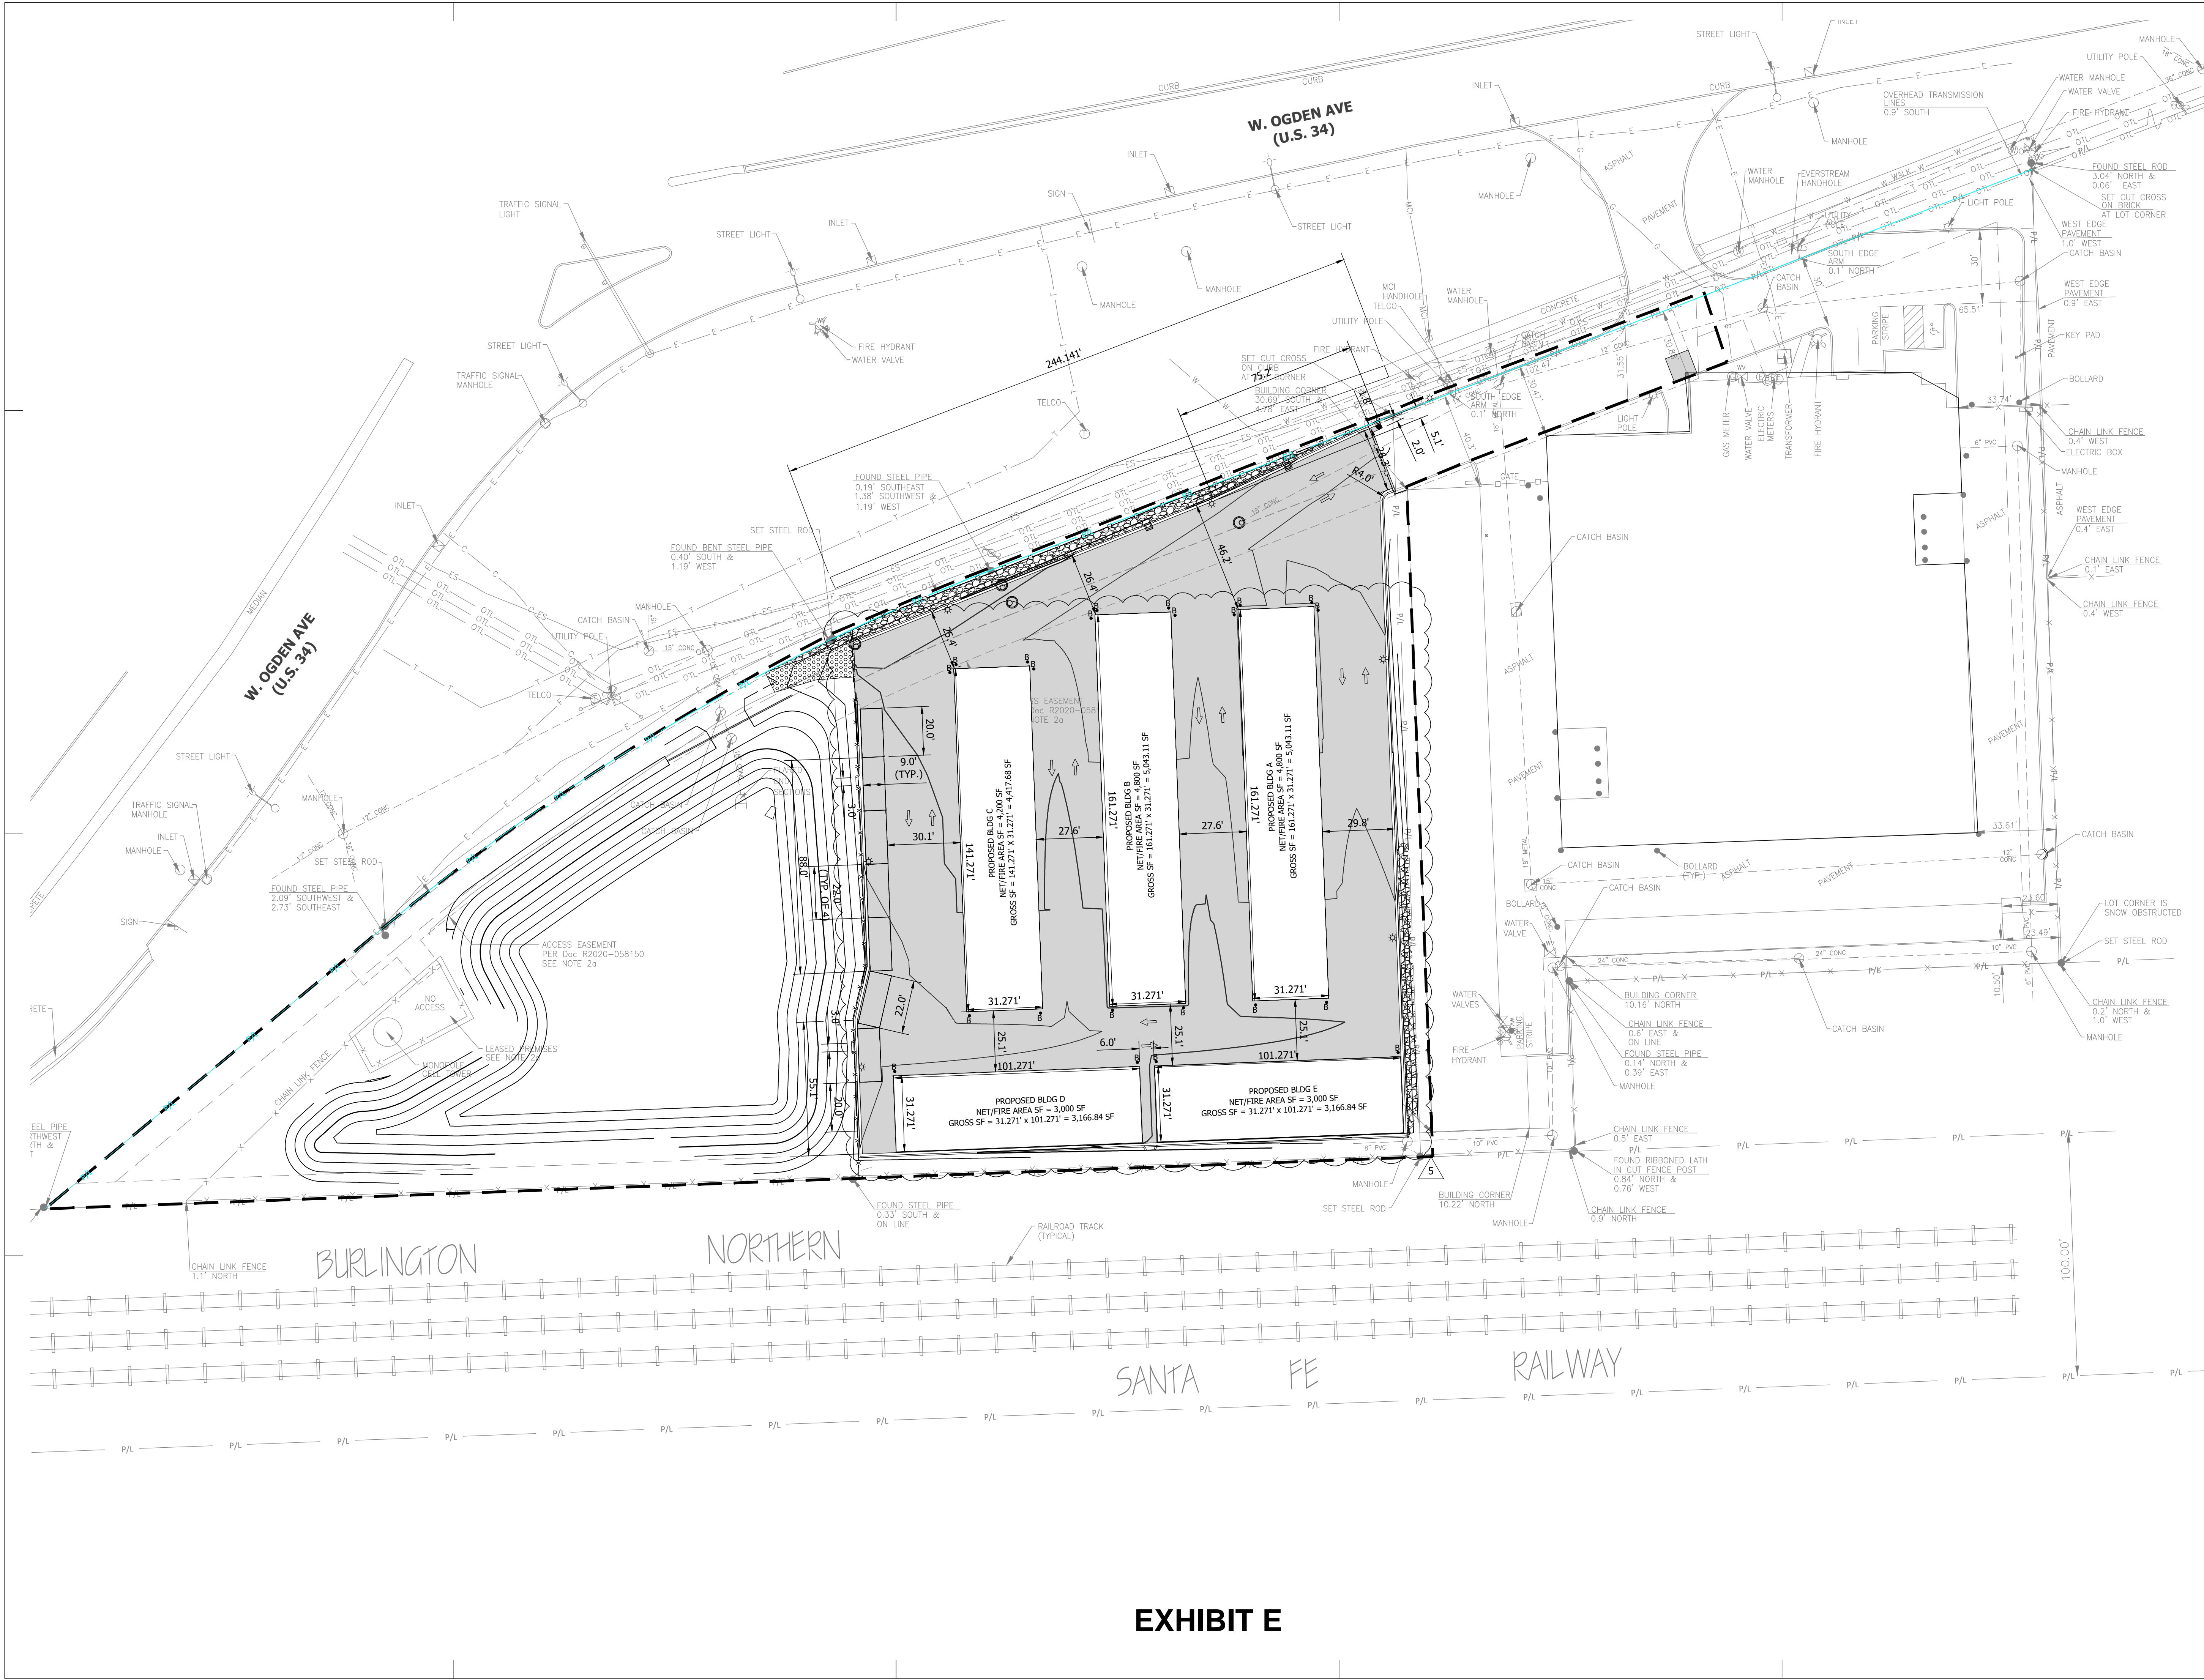

5

4

3

2

1

D

C

B

A

5

4

3

2

1