

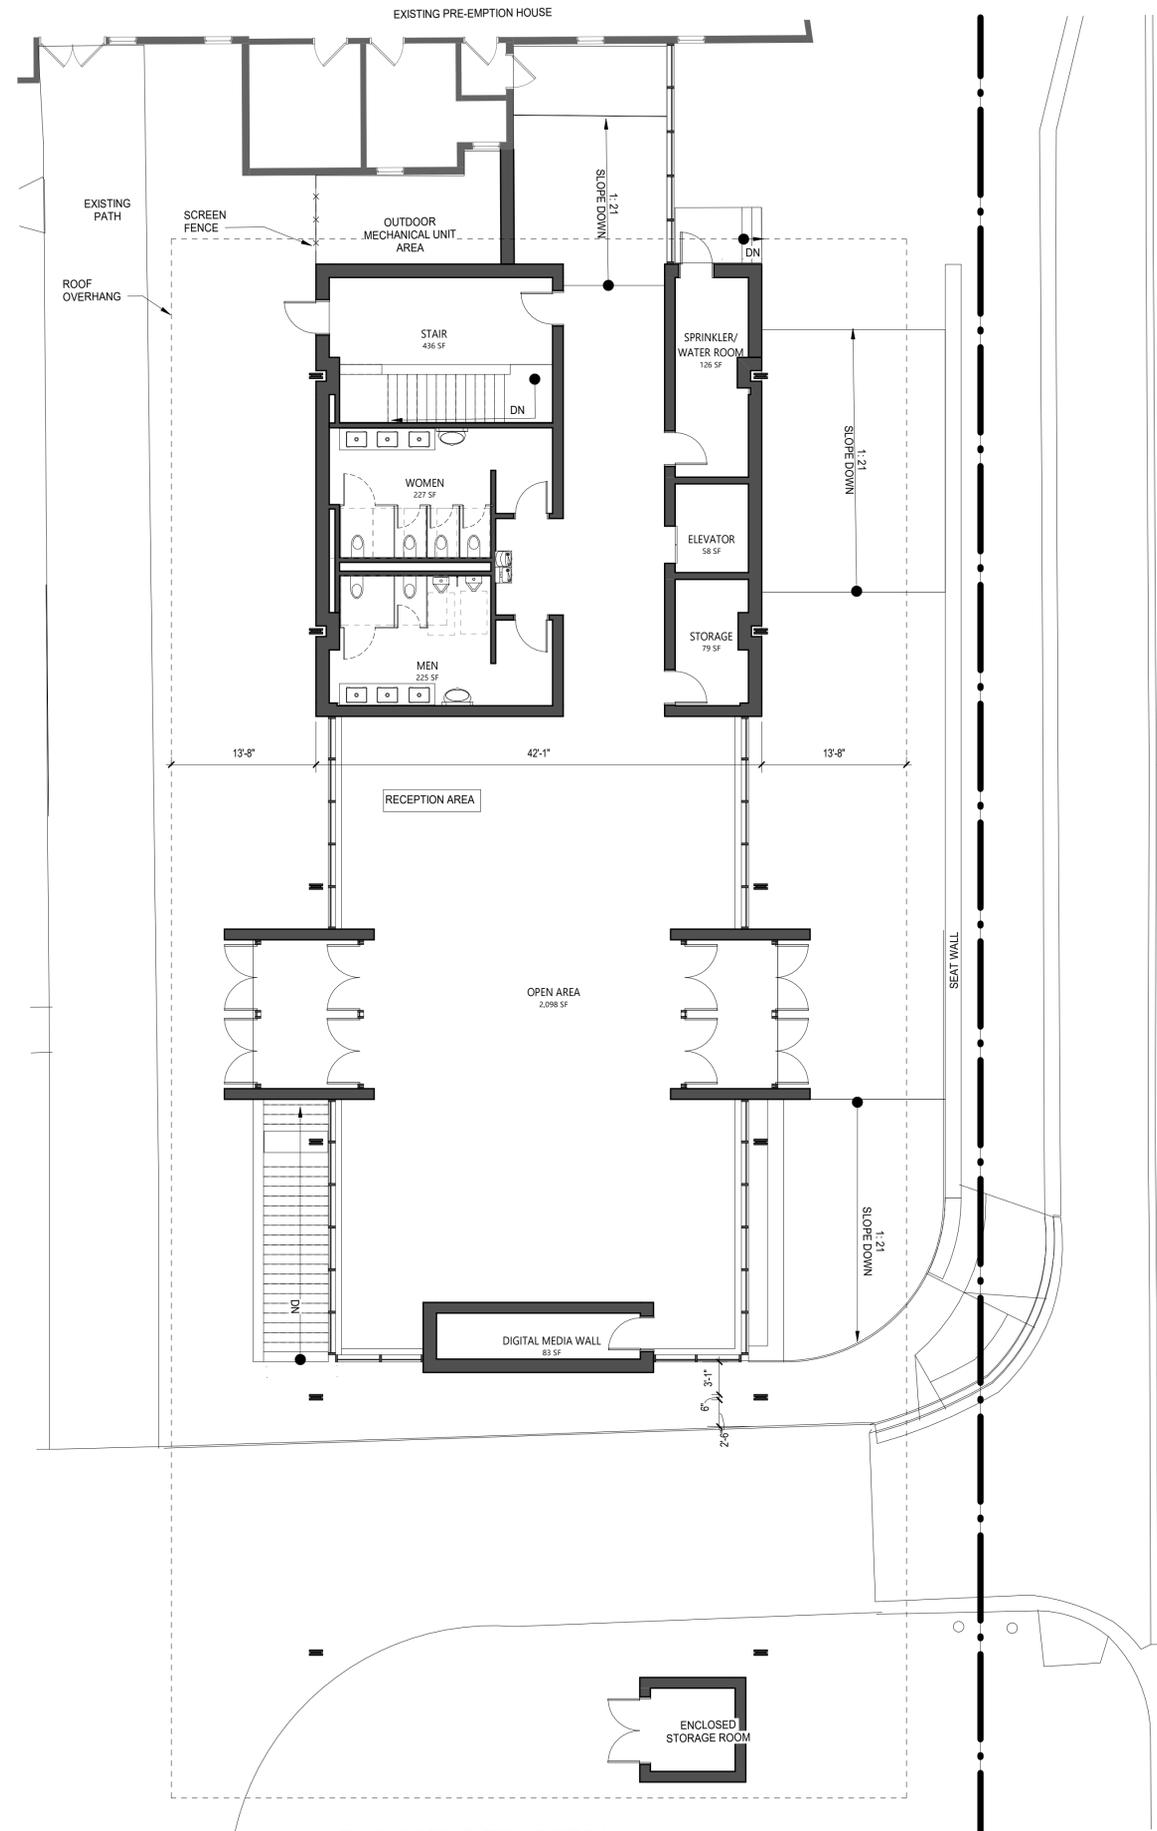


1 INNOVATION GATEWAY BASEMENT PLAN  
SCALE: 1/8" = 1'-0"

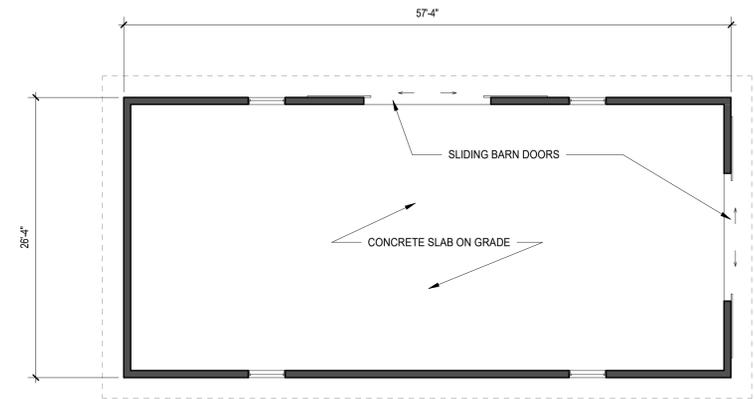

2 INNOVATION GATEWAY FLOOR PLAN  
SCALE: 1/8" = 1'-0"

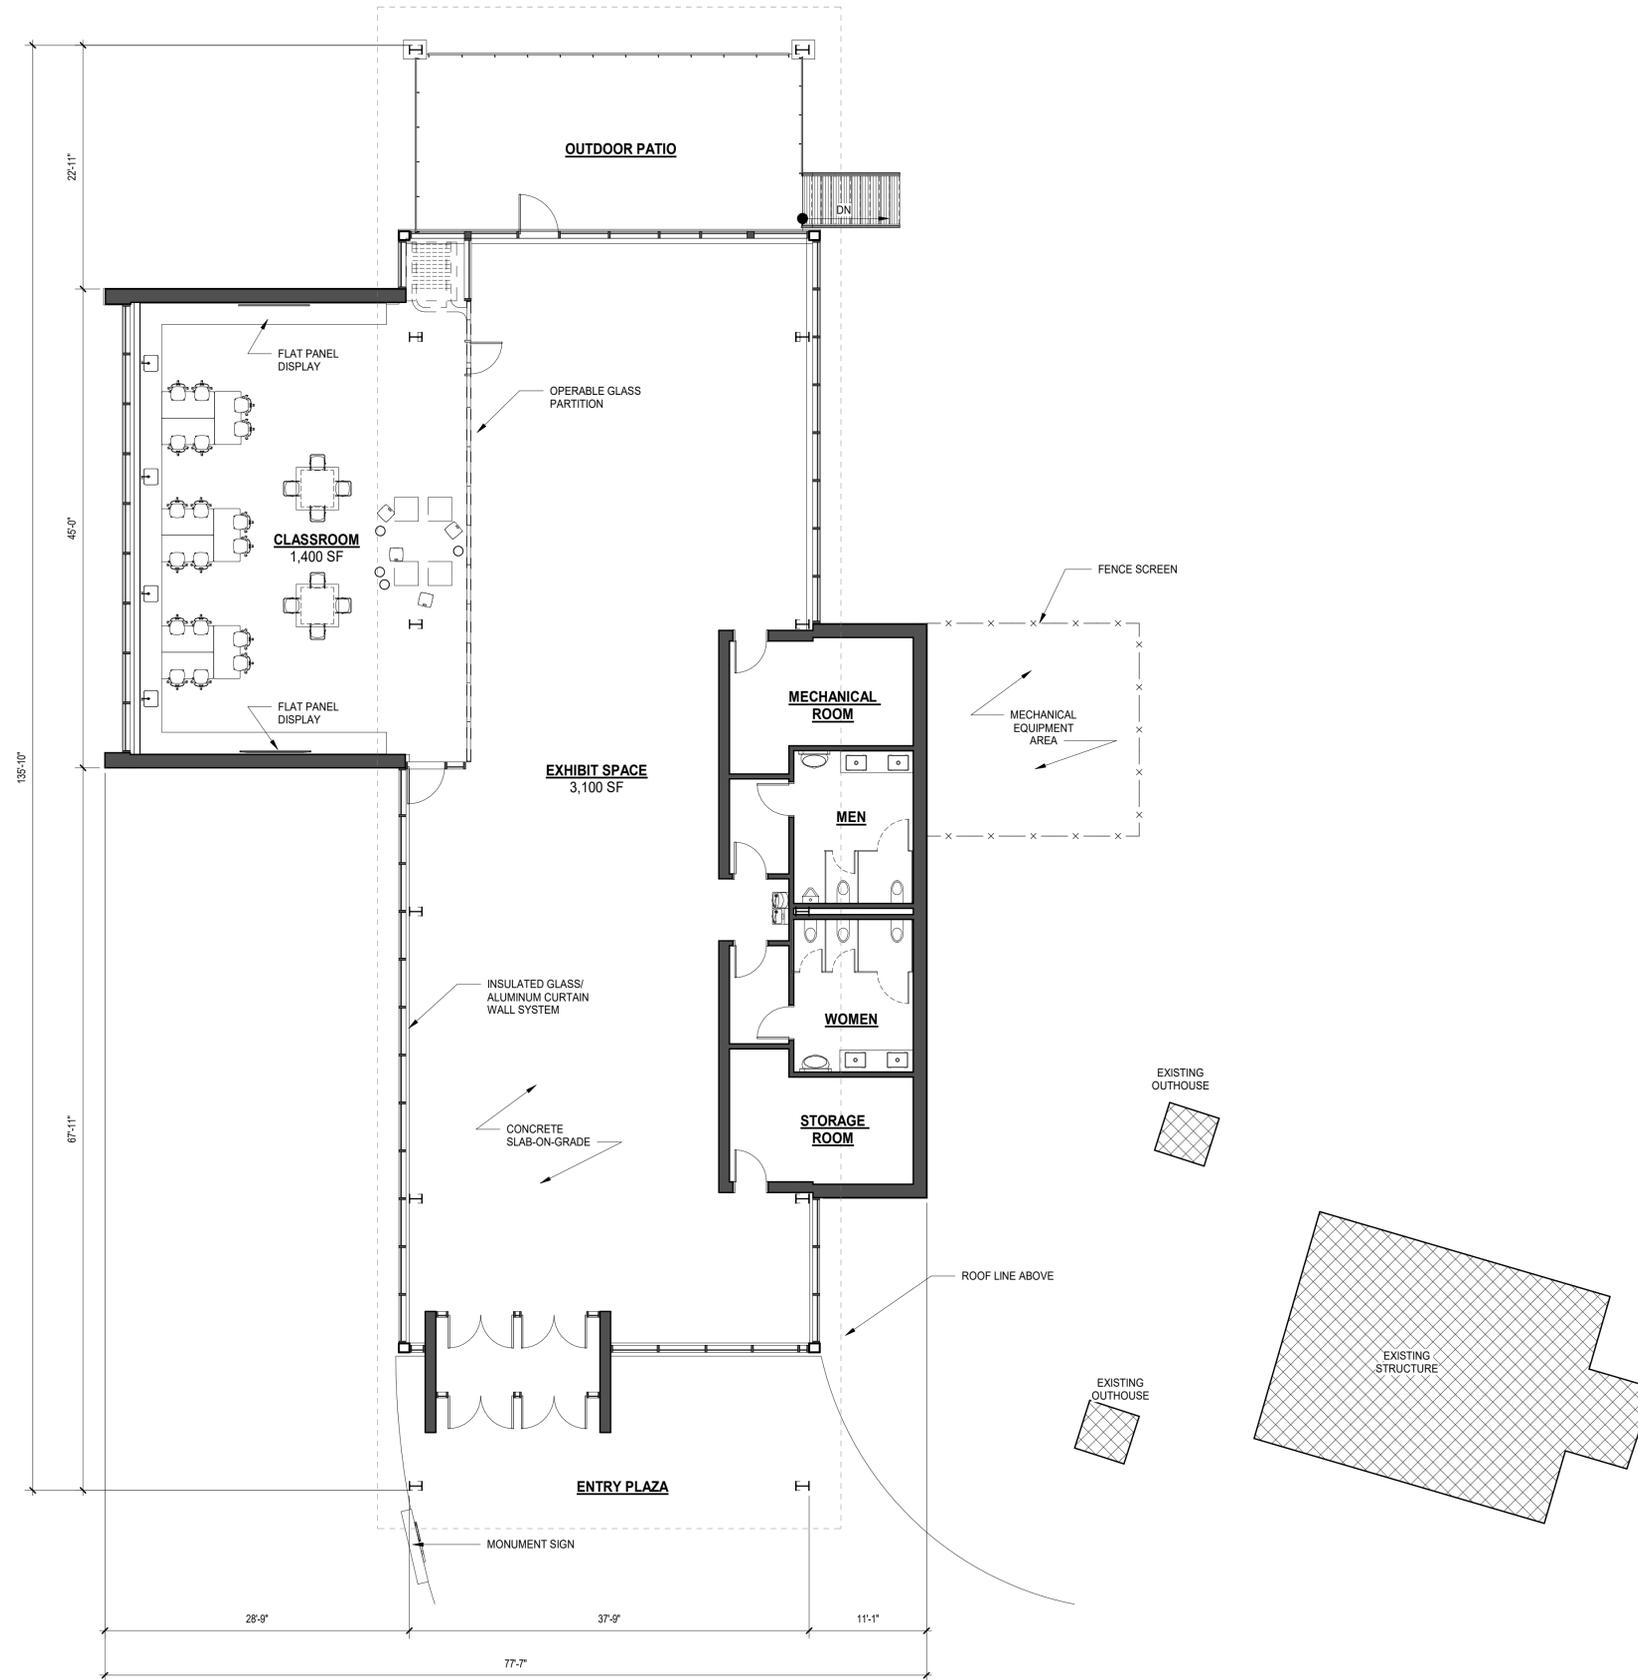

1 AG CENTER FLOOR PLAN  
SCALE: 1/8" = 1'-0"

2 PAVILION FLOOR PLAN  
SCALE: 1/8" = 1'-0"



1 AG CENTER WEST ELEVATION  
SCALE: 1/8" = 1'-0"



2 AG CENTER SOUTH ELEVATION  
SCALE: 1/8" = 1'-0"




3 AG CENTER EAST ELEVATION  
SCALE: 1/8" = 1'-0"




4 AG CENTER NORTH ELEVATION  
SCALE: 1/8" = 1'-0"




5 PAVILION NORTH ELEVATION  
SCALE: 1/8" = 1'-0"

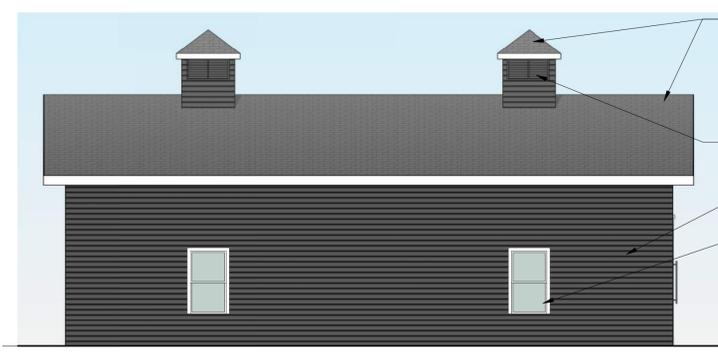

6 PAVILION SOUTH ELEVATION  
SCALE: 1/8" = 1'-0"

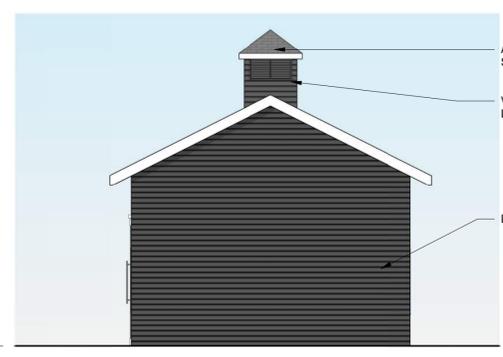

7 PAVILION WEST ELEVATION  
SCALE: 1/8" = 1'-0"

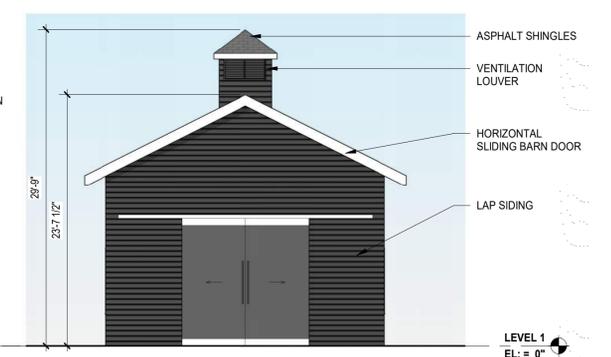

8 PAVILION EAST ELEVATION  
SCALE: 1/8" = 1'-0"