



3"  
2"  
1"  
0" VERIFY SHEET SCALE HERE

	Code Required	Proposed
Sign Height:	Ten feet, measured from grade. Can be an additional two feet for architectural features.	7'-4" Tall 6'-7" Tall
Sign Face Area:	40mph or less = 45 SF 45-50mph = 90 SF 55mph or greater = 120 SF	27 SF 40 SF
Sign Quantity:	1 sign for minimum 100 linear feet of frontage 2 signs for minimum 500 LF, cannot be closer than 200 LF	3
Other Regulations:	A landscaped area located around the base of the ground sign equal to one square foot for each one square foot of monument sign area is required for all monument signs.	

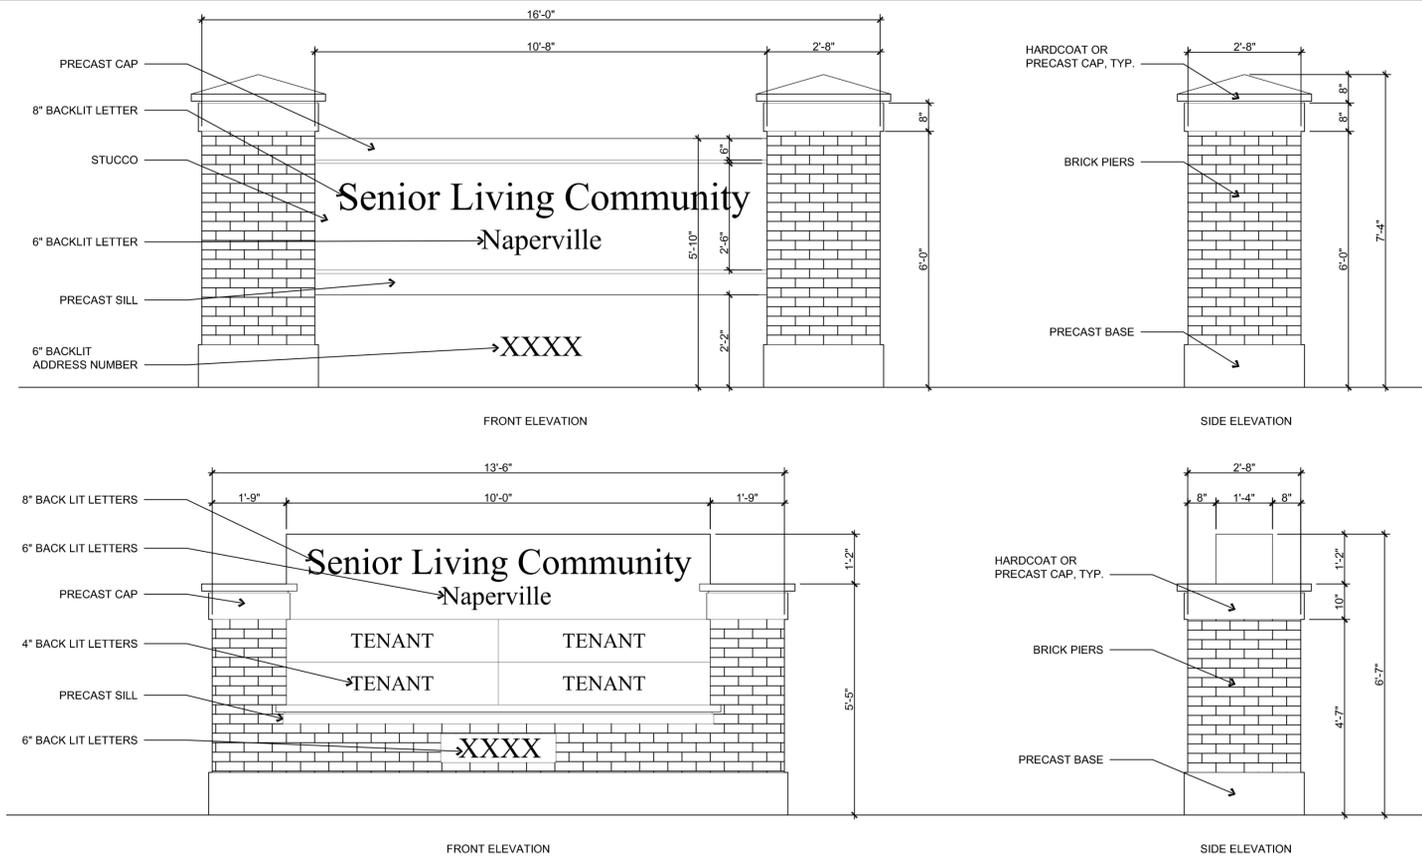

2 MONUMENT SIGNS  
1/2" = 1'-0"

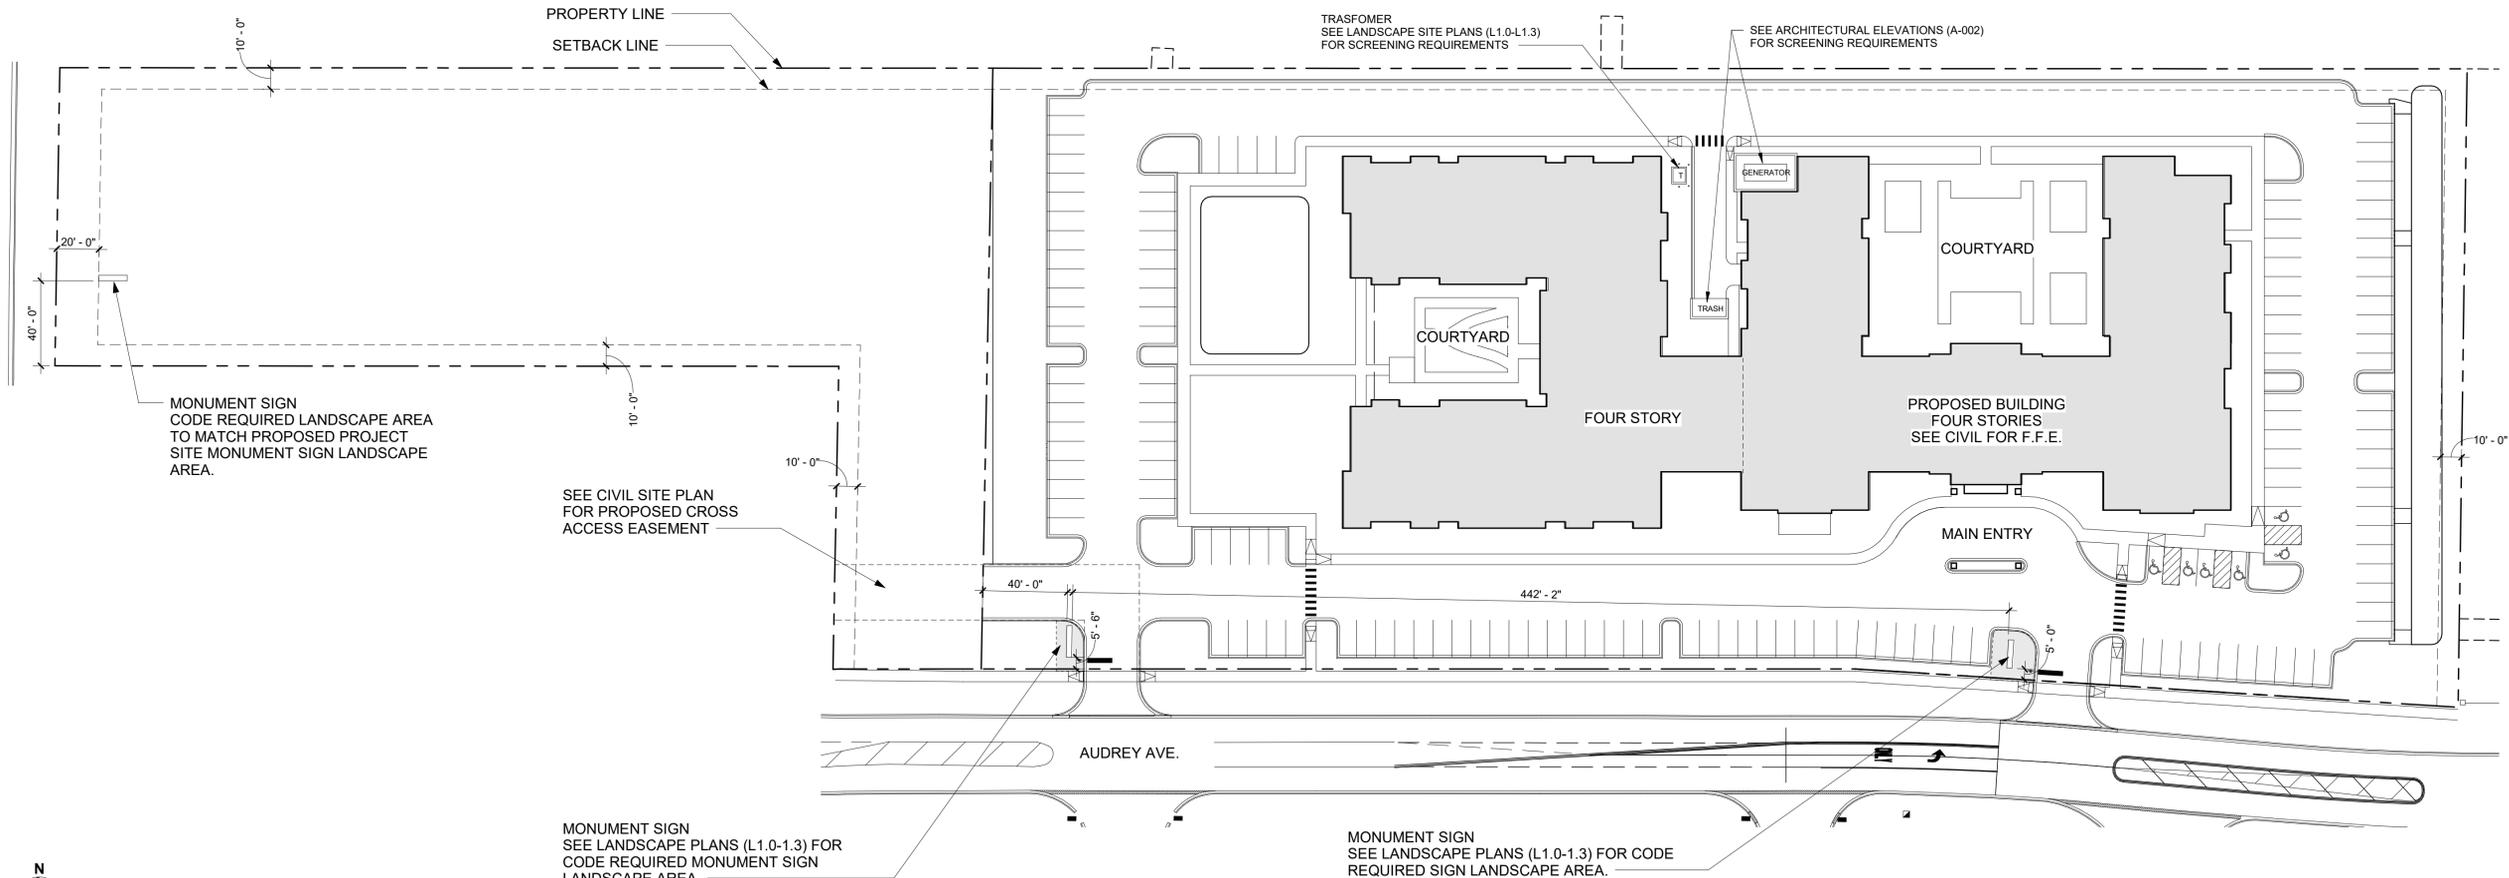

1 ARCHITECTURAL SITE PLAN  
1" = 40'-0"



RYAN A+E, INC.  
533 South Third Street  
Suite 100  
Minneapolis, MN 55415  
612-492-4000 tel  
612-492-3000 fax

WWW.RYANCOMPANIES.COM

OWNER

CONSULTANTS

PROJECT INFORMATION

**Audrey Senior Living**

2939 Audrey Avenue  
Naperville, IL 60540

I hereby certify that this plan, specification, or report was prepared by me or under my direct supervision and that I am a duly Registered Architect under the laws of the State of Minnesota

Name \_\_\_\_\_

REGISTRATION NO. DATE  
Number Date

© 2022 RYAN A+E, INC.

DRAWN BY CHECKED BY  
JR DR  
JOB NO. DATE  
701-233 01.06.2023

ISSUE RECORD		
ISSUE #	DATE	DESCRIPTION
1	11.04.22	City Submittal

**City Submittal**

01.06.2023

Concept  
Architectural Site  
Plan

**A-001**

NOT FOR CONSTRUCTION