


FIRST FLOOR:	
FIRST FLOOR LIVING AREA:	2,546 S.F.
FIREPLACE AREA:	14 S.F.
TOTAL FIRST FLOOR AREA:	2,560 S.F.
GARAGE AREA:	751 S.F.
FRONT PORCH AREA:	566 S.F.
SCREEN PORCH:	227 S.F.



1	FIRST FLOOR PLAN - SCHEME A
1/8"=1'-0"	

 D.J.K. CUSTOM DESIGN P: 630.369.1953 F: 815.436.7604 DESIGNER	 D.J.K. CUSTOM HOMES www.djkhomes.com BUILDER
 Craftstone Architects, Inc. 1450 S. Route 30, Suite 201, Plainfield, Illinois 60544 Phone: (615) 608-1997 Fax: (615) 327-8827 www.CraftstoneArchitects.com Professional Designation: 194-000007 ARCHITECT	1901004 ARCHITECT
Yep Residence 26 N. Sleight St. Naperville, Illinois 60540	
FIRST FLOOR PLAN - SCHEME A	
ISSUANCE DATE 9C 05/06/2019 9D 05/06/2019 10 05/08/2019	
PROJECT NUMBER: 1901004	
SHEET NUMBER: SK-1 OF 8 SHEETS	
DRW BY: -- CK BY: --	

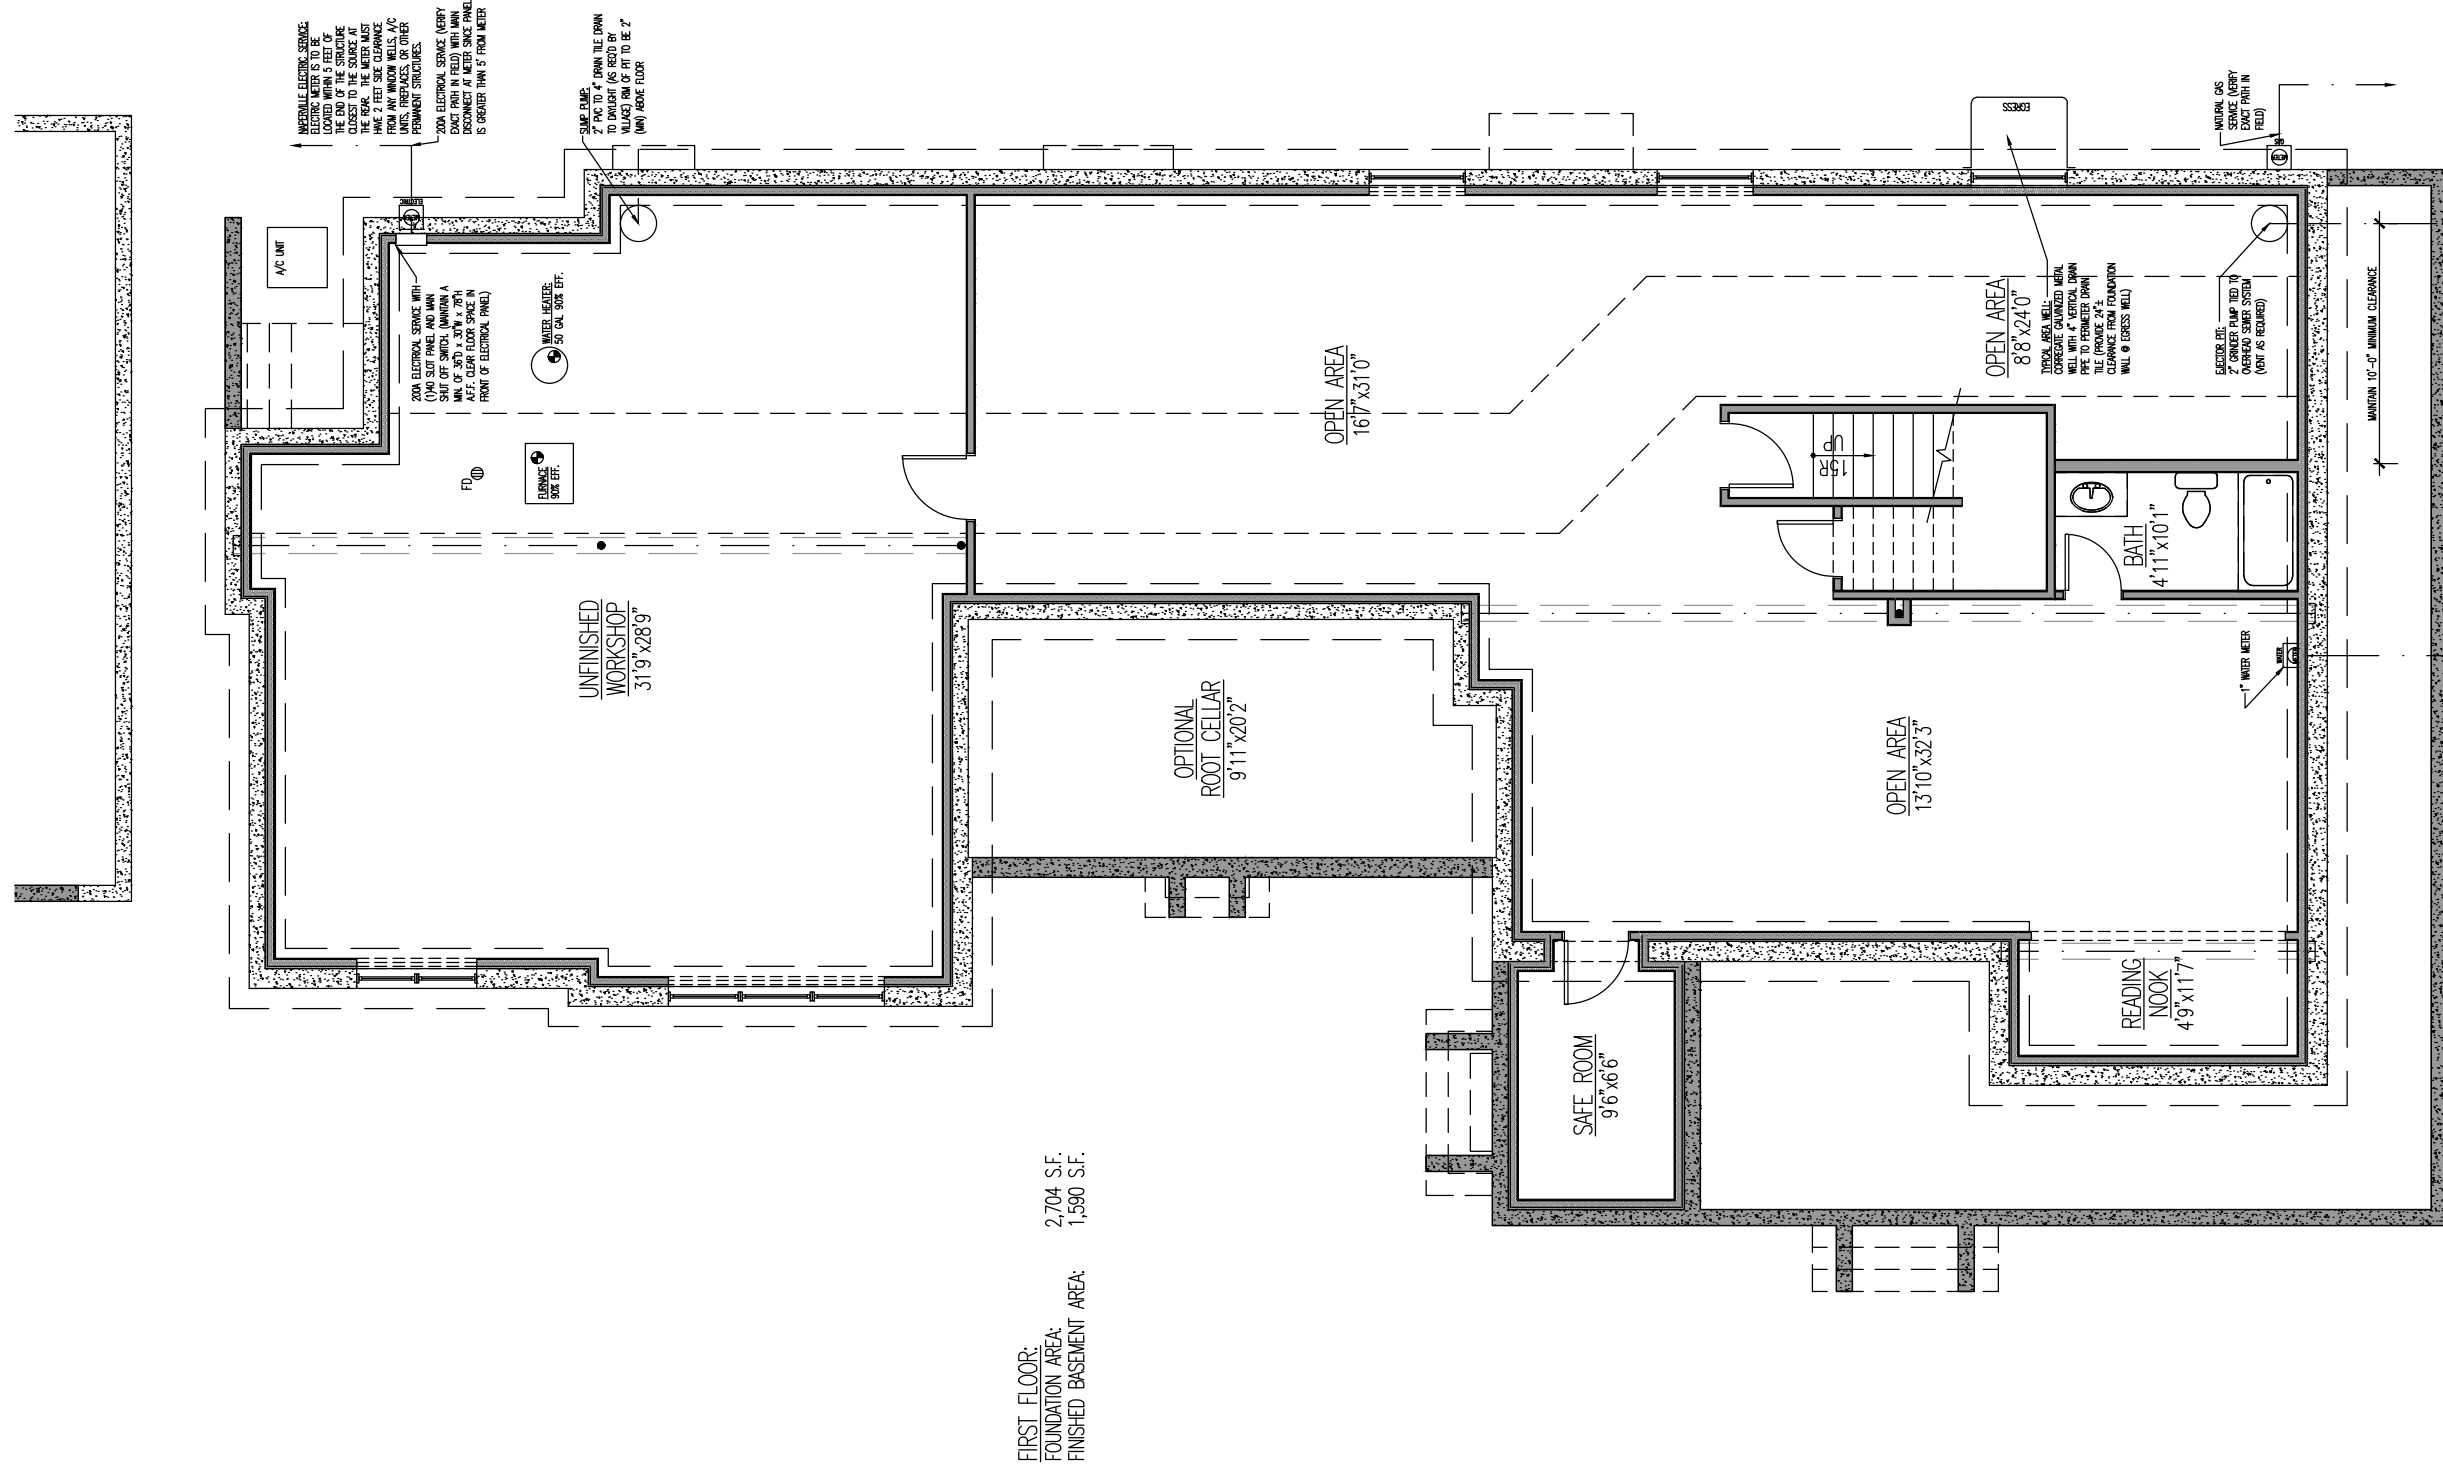

FIRST FLOOR: 2,704 S.F.
FOUNDATION AREA: 1,590 S.F.
FINISHED BASEMENT AREA:

1 FOUNDATION FLOOR PLAN
1/8"=1'-0"

Yep Residence
26 N. Sleight St.
Naperville, Illinois 60540

1901004 ARCHITECT

CraftStone Architects, Inc.
1430 S. Route 30, Suite 201, Plainfield, Illinois 60544
Phone: (618) 688-1881 Fax: (618) 327-6827
www.craftstonearchitects.com
Professional Design Firm # 18-000697

DESIGNER
D.J.K. CUSTOM DESIGN
P: 630-369-1953
F: 815-436-7604

BUILDER
D.J.K. CUSTOM HOMES
Since 1988
www.djkhomes.com

ISSUANCE DATE	
9C	05/06/2019
9D	05/06/2019
10	05/08/2019

PROJECT NUMBER:
1901004

SHEET NUMBER:
SK-3
OF 8 SHEETS

© 2019 by Craftstone Architects, Inc.

BASEMENT PLAN - SCHEME A

DRW BY: -- CK BY: --

Attached: 1901004-DJK_17x11B16 | 1901004-Plan01 | 171168-Plan02 | 1901004-ELEV | 1901004-Plan00 | 1901004-HEIGHT TABLE-WAPER | 1901004 | From Ruettiger, 2019-05-03, Plot of Survey.jpg | > Plotted: 05-08-19@01:17pm (ACAD Ver:20.0s (LMS Tech))
 Border Rev: 2005-03-18 File Name: 1901004-Design Doc Sheets.dwg



NOTES:
 1. ON ALL ELEVATIONS, HORIZONTAL BAND BOARD, HORIZONTAL SIDING, & ADDITIONAL EXTERIOR FEATURES TO BE CONSISTANT WITH OTHER HOMES IN THE AREA
 2. STONE TO BE REUSED FROM EXISTING HOUSE AS POSSIBLE

1 REAR ELEVATION
 1/8"=1'-0"



2 RIGHT ELEVATION
 1/8"=1'-0"

Since 1988
DJK
 CUSTOM HOMES
 www.djkhomes.com
 BUILDER

DJK
 CUSTOM DESIGN
 P: 630.369.1953
 F: 815.436.7604
 DESIGNER

CraftStone Architects, Inc.
 1430 S. Route 30, Suite 201, Plainfield, Illinois 60544
 Phone: (618) 608-1891 Fax: (618) 327-4827
 www.craftstonearchitects.com
 Professional Design Firm # 18-000289
 ARCHITECT

1901004 ARCHITECT

Yep Residence
 26 N. Sleight St.
 Naperville, Illinois 60540


ISSUANCE DATE	
9C	05/06/2019
9D	05/06/2019
10	05/08/2019

PROJECT NUMBER:
 1901004

SHEET NUMBER:
SK-5
 OF 8 SHEETS

ELEVATIONS - REAR & RIGHT SIDE

DRW BY: -- CK BY: --

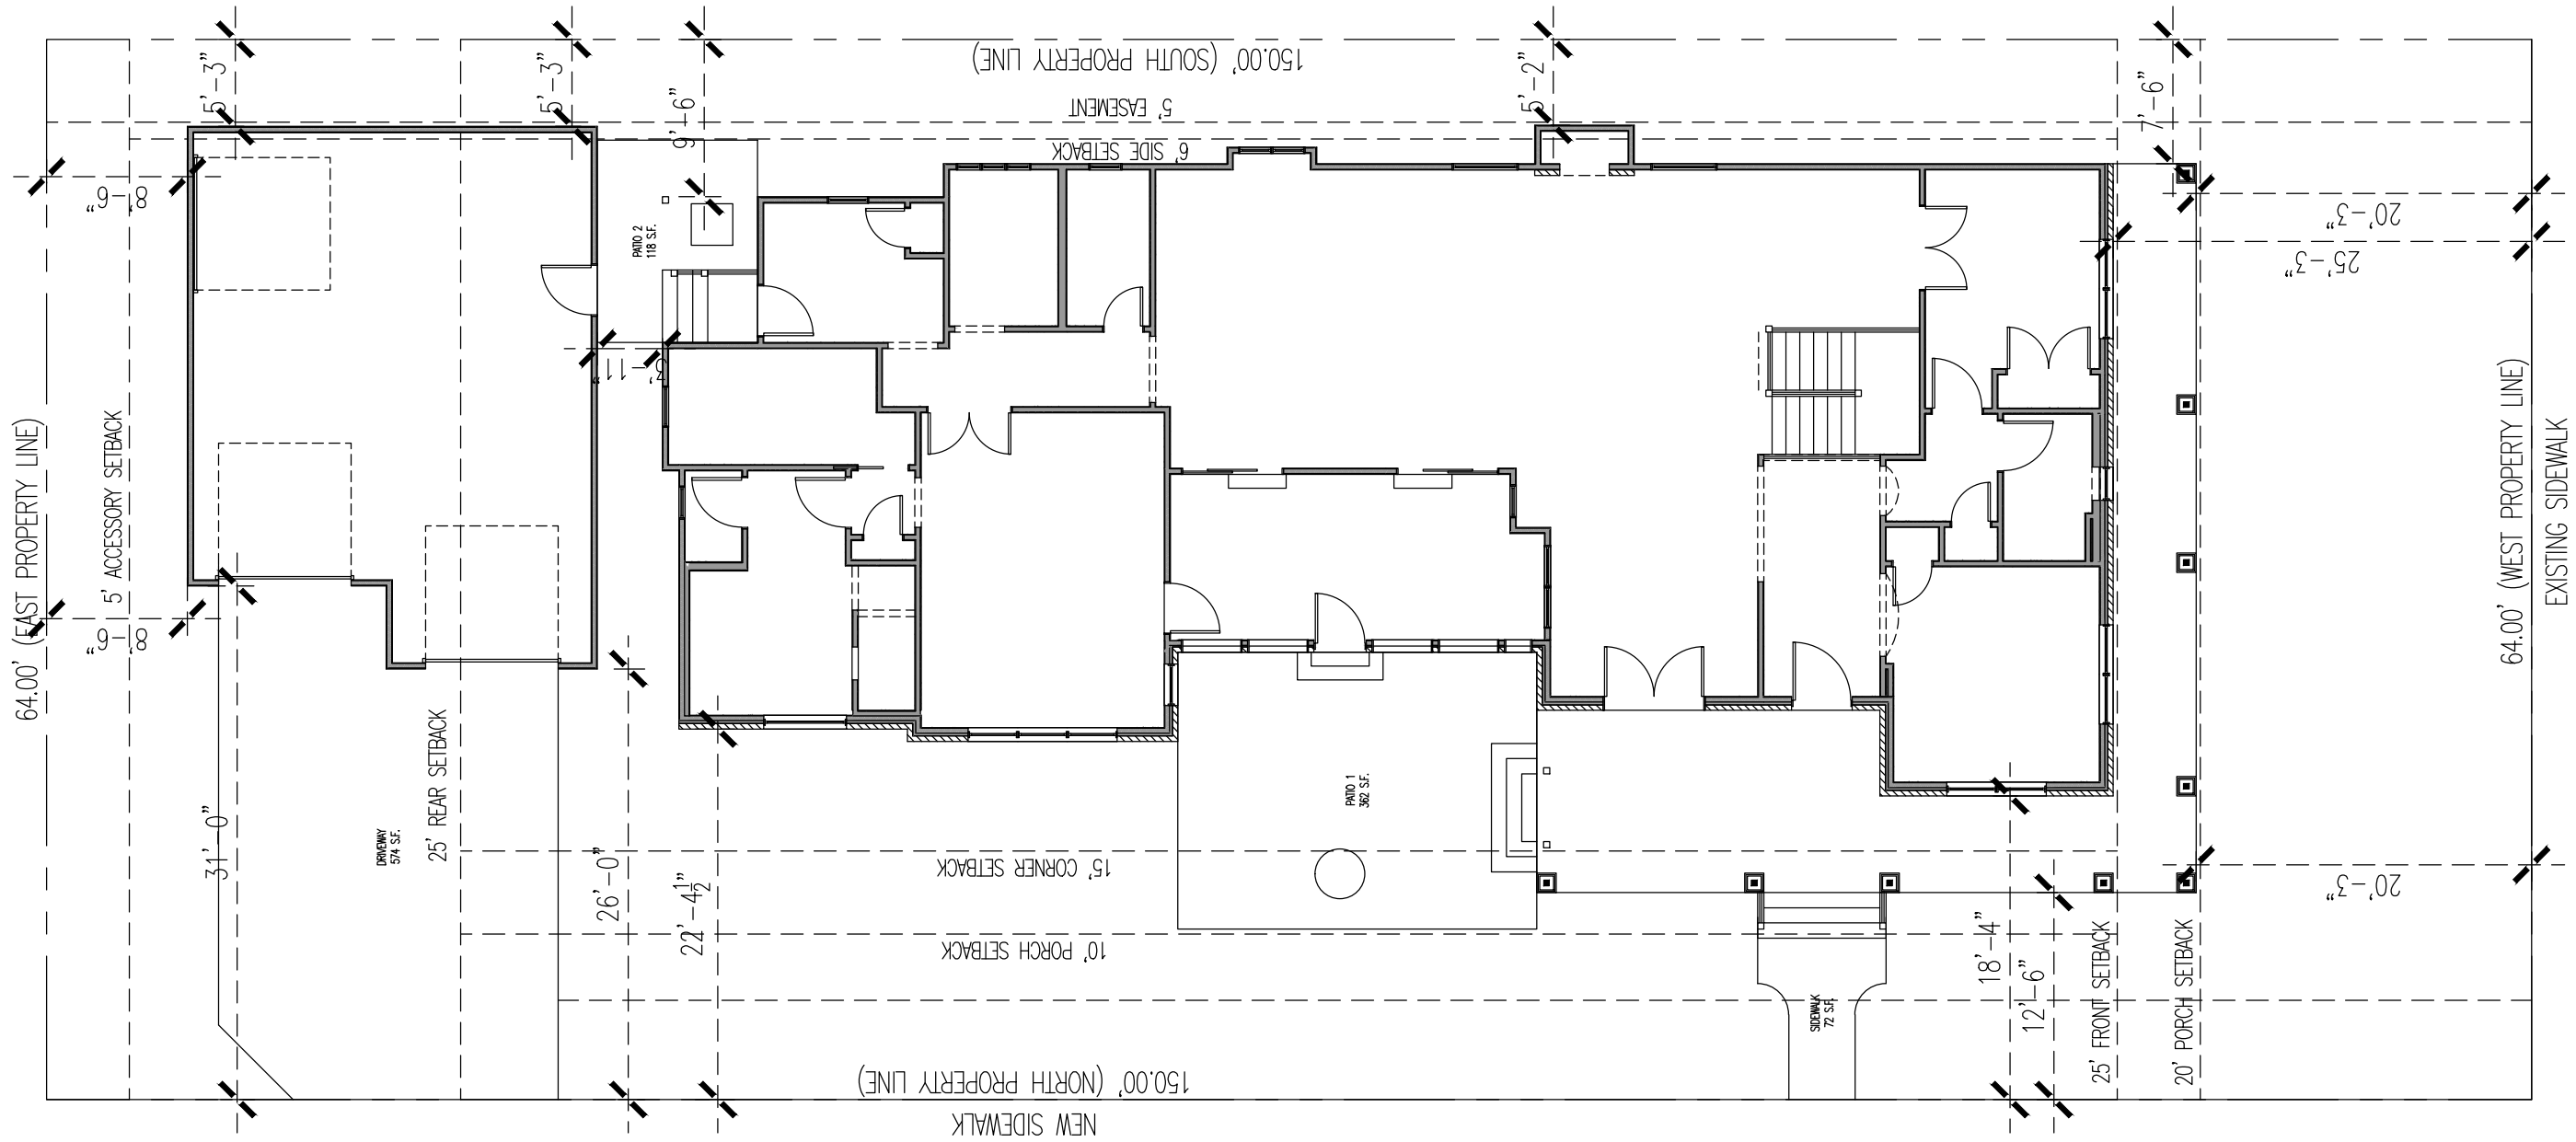

Yep Residence
 26 N. Sleight St.
 Naperville, Illinois 60540

1901004 ARCHITECT

Craftstone Architects, Inc.
 14150 S. Route 30, Suite 201, Plainfield, Illinois 60544
 Phone: (615) 608-1997 Fax: (615) 327-8827
 www.CraftstoneArchitects.com
 Professional Registration: 184-000007

D.J.K. CUSTOM DESIGN
 P: 630.369.1953
 F: 815.436.7604

D.J.K. CUSTOM HOMES
 Since 1988
 www.djkhomes.com

SITE PLAN

DRW BY: -- CK BY: --




ISSUANCE DATE	
9C	05/06/2019
9D	05/06/2019
10	05/08/2019

PROJECT NUMBER:
 1901004

SHEET NUMBER:
SK-6
 OF 8 SHEETS

1	SITE PLAN - SCHEME A
<small>3/32"=1'-0"</small>	

SOME ITEMS SHOWN ON PLANS MAY BE OPTIONAL AND OVER AND ABOVE YOUR CONSTRUCTION AGREEMENT SPECIFICATIONS, INCLUDED FEATURES AND PRICING. THIS IS TO BE VERIFIED WITH DJK CUSTOM HOMES ONCE THE PLANS ARE COMPLETE

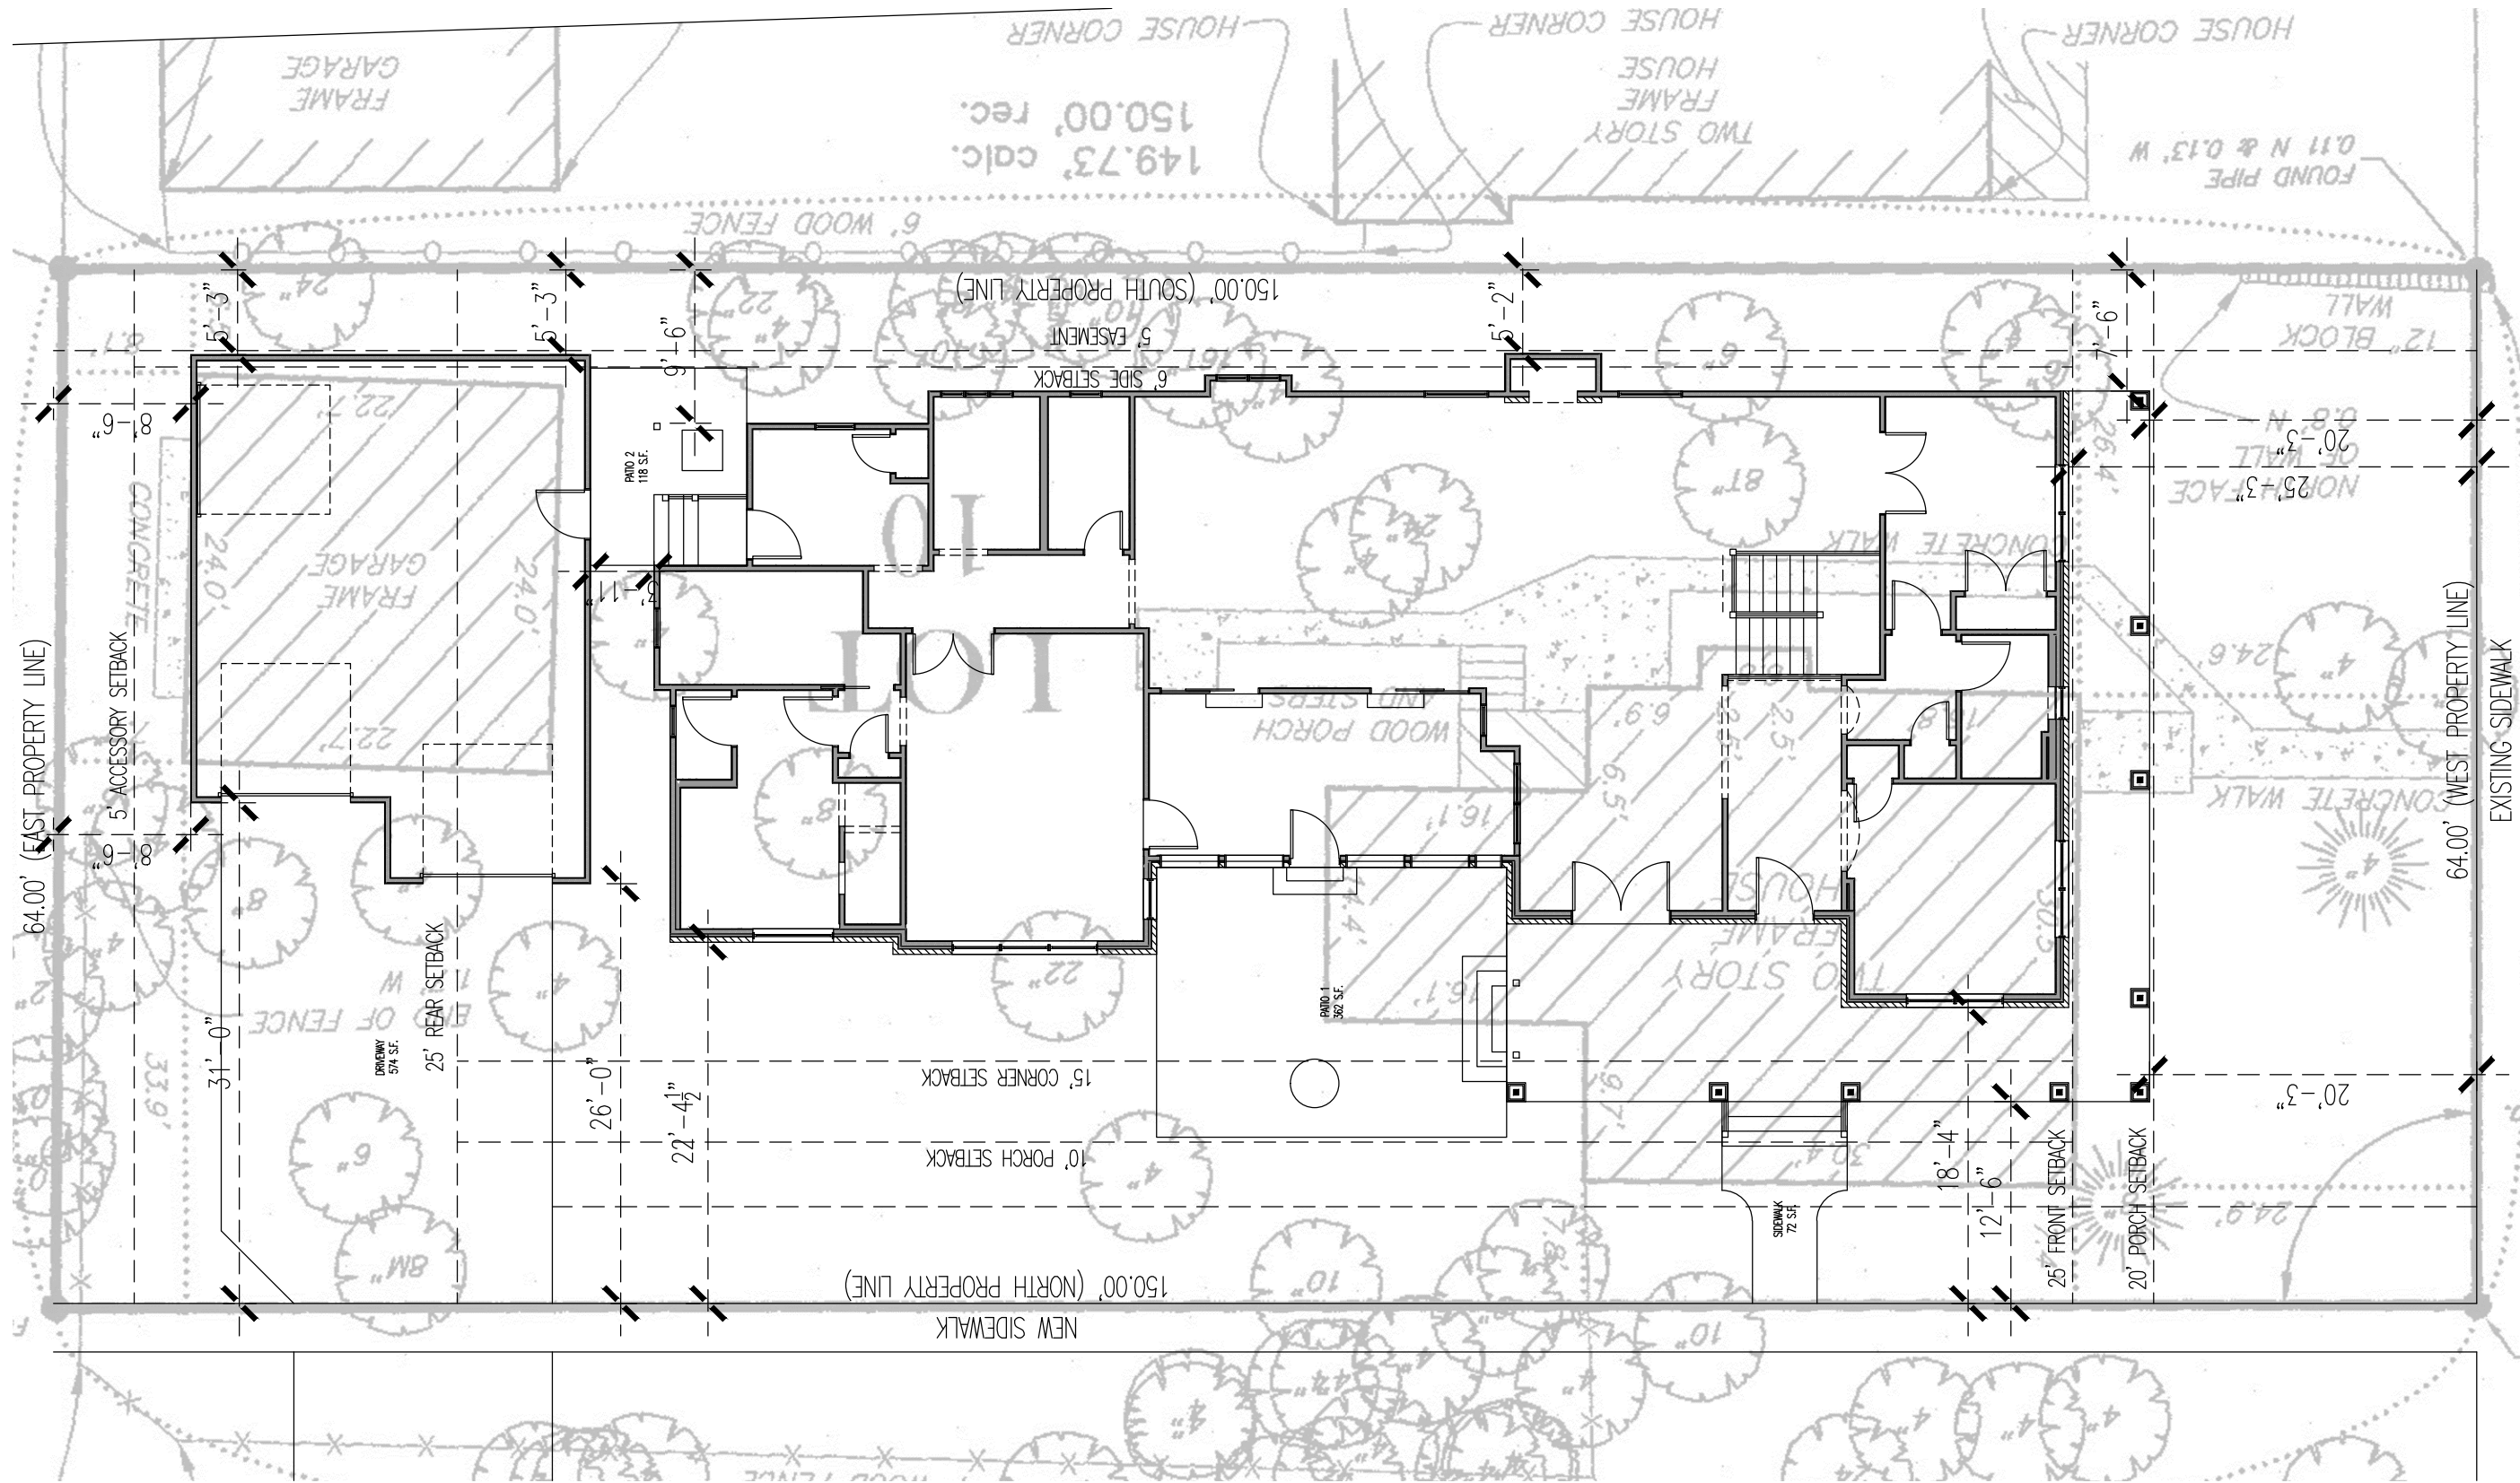

Since 1988
D.J.K.
 CUSTOM HOMES
 www.djkhomes.com
 BUILDER

D.J.K.
 CUSTOM DESIGN
 P: 630.369.1953
 F: 815.436.7604
 DESIGNER

CraftStone Architects, Inc.
 1415 S. Route 30, Suite 201, Plainfield, Illinois 60544
 Phone: (618) 608-1997 Fax: (618) 327-8827
 www.CraftStoneArchitects.com
 Professional Designation: 194-000007

1901004 ARCHITECT

Yep Residence
 26 N. Sleight St.
 Naperville, Illinois 60540

ISSUANCE DATE	
9C	05/06/2019
9D	05/06/2019
10	05/08/2019

PROJECT NUMBER:
 1901004


SHEET NUMBER:
SK-8
 OF 8 SHEETS



1	SITE PLAN - SCHEME A
3/32"=1'-0"	



SITE PLAN WITH PLAT

DRW BY: -- CK BY: --

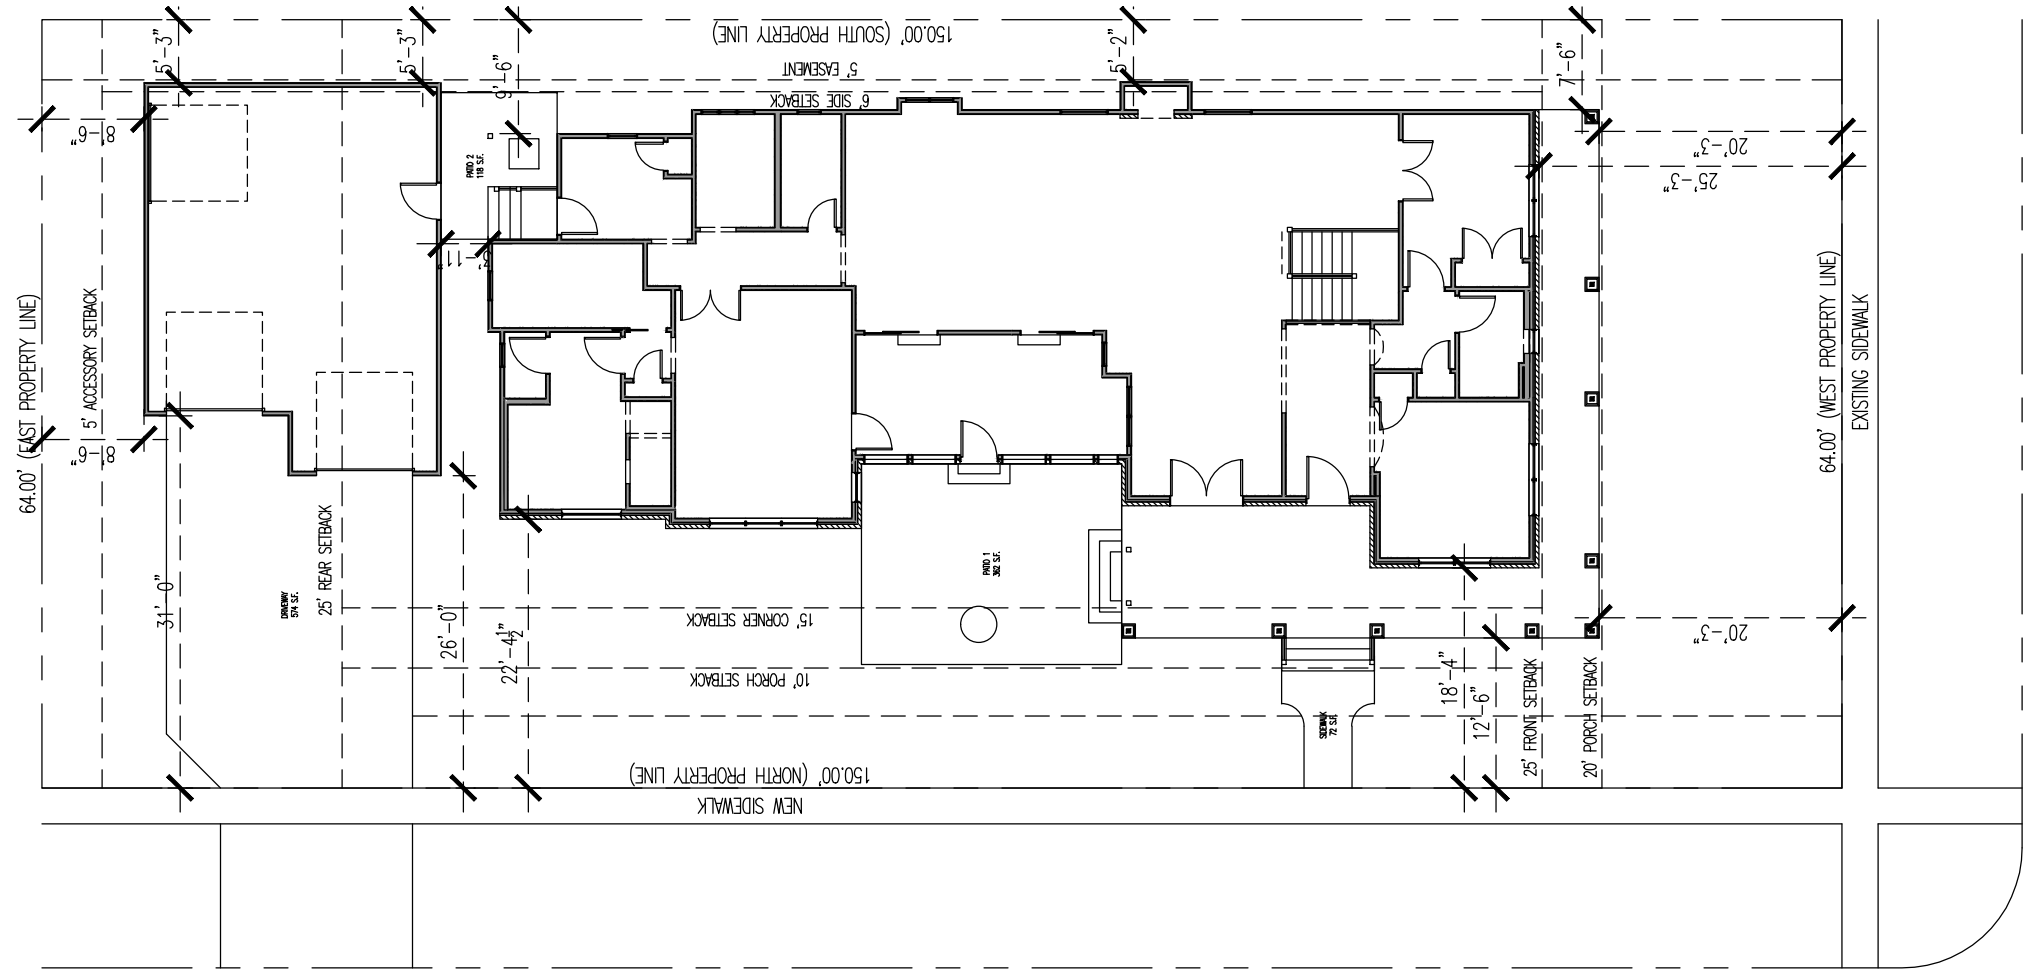

FRANKLIN AVENUE

SLEIGHT STREET

 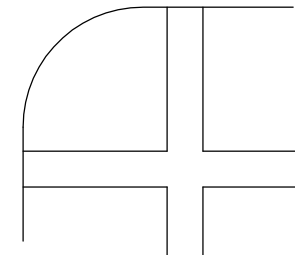

1	SITE PLAN
1/16"=1'-0"	

ISSUANCE DATE	
9C	05/06/2019
9D	05/06/2019
10	05/08/2019

PROJECT NUMBER:
1901004

SHEET NUMBER:
SK-9
OF 8 SHEETS

Yep Residence
26 N. Sleight St.
Naperville, Illinois 60540

1901004 ARCHITECT

Craftstone Architects, Inc.
1415 S. Route 30, Suite 201, Plainfield, Illinois 60544
Phone: (615) 608-1997 Fax: (615) 327-8827
www.CraftstoneArchitects.com
Professional Designation: 194-000007

D.J.K. CUSTOM DESIGN
DESIGNER
P: 630.369.1953
F: 815.436.7604

D.J.K. CUSTOM HOMES
BUILDER
Since 1988
www.djkhomes.com

AREA SITE PLAN

DRW BY: -- CK BY: --