




C1 FRONT ELEVATION
1/4" = 1'-0"

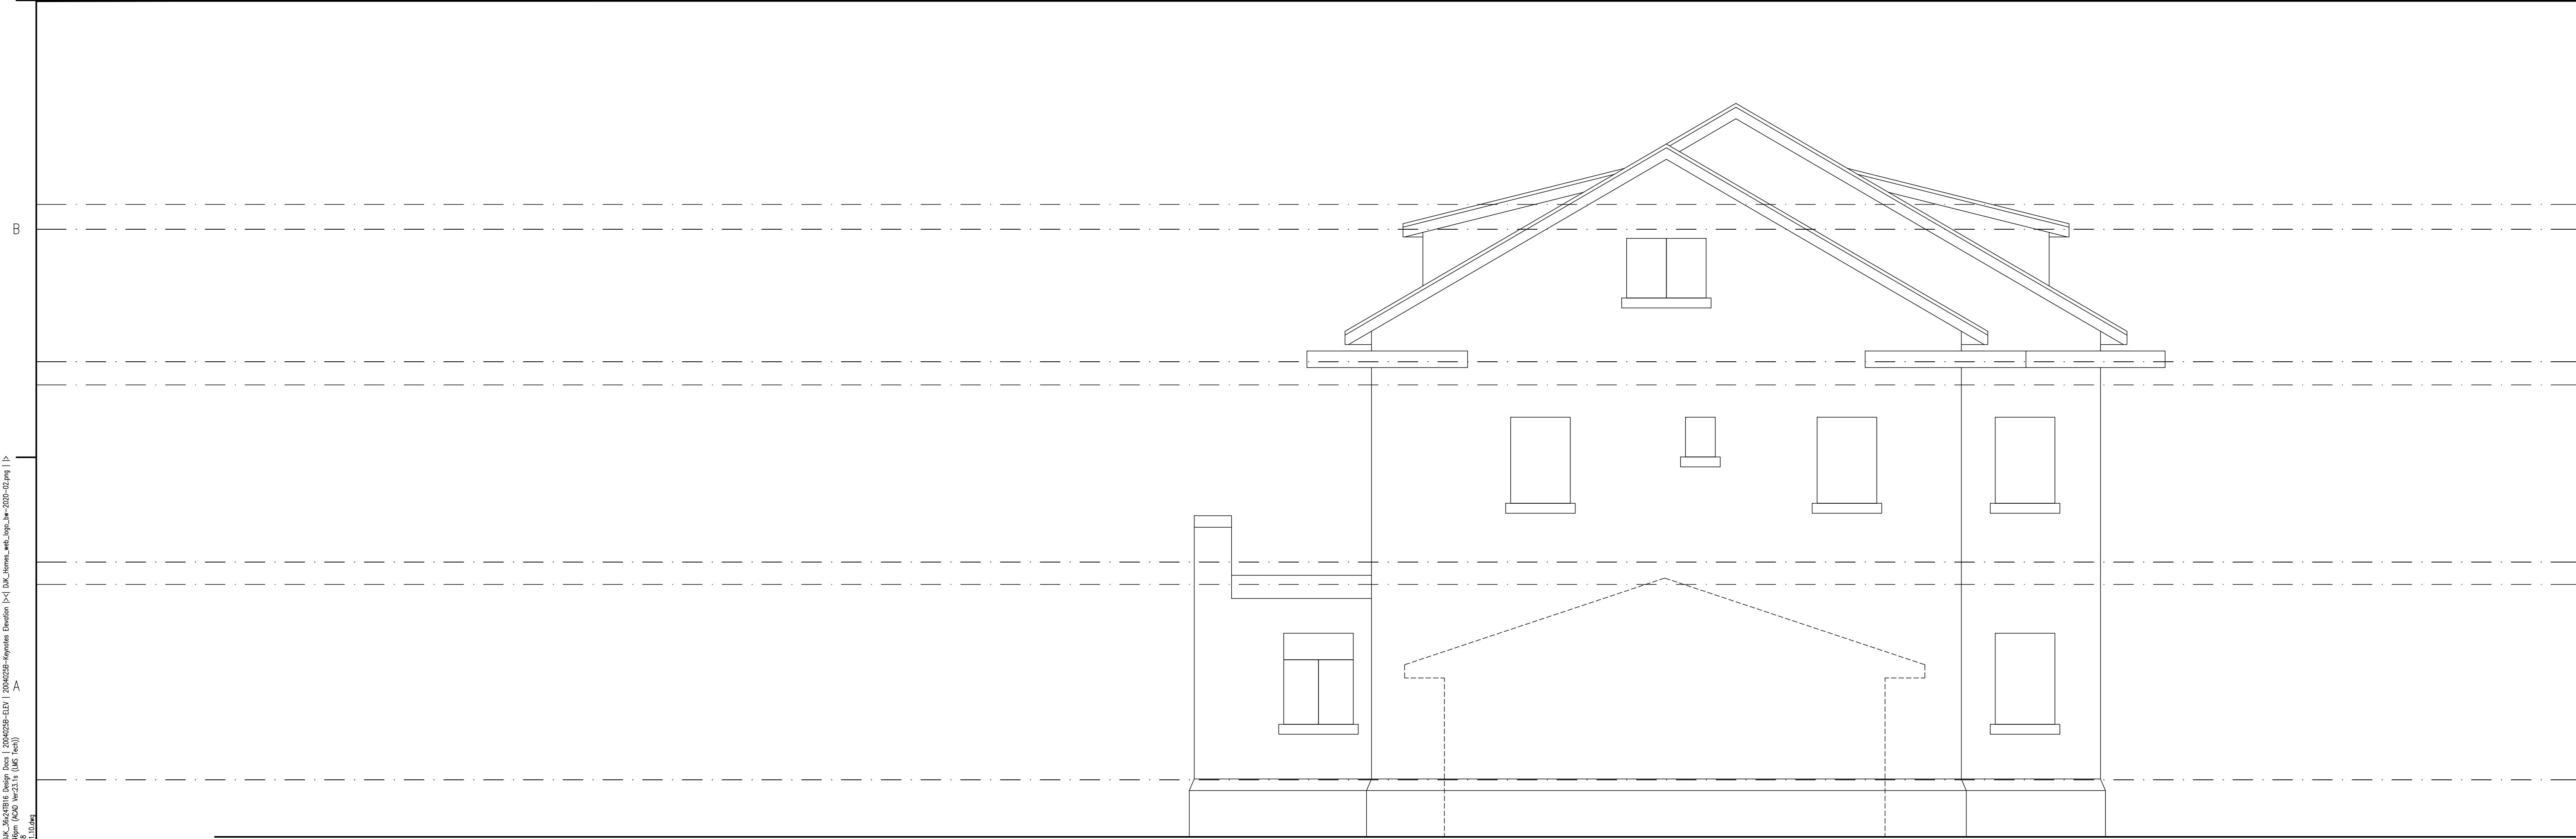

A1 LEFT SIDE ELEVATION
1/4" = 1'-0"

EXHIBIT E

ARCHITECT
Craftstone Architects, Inc.
14150 S. Route 30, Suite 201
Plainfield, Illinois 60544
P: (815) 609-1997 F: (815) 327-8827
www.CraftstoneArchitects.com
Professional Design Firm #: 184-005587

DESIGNER
DJK CUSTOM DESIGN
BUILDER
DJK CUSTOM HOMES
P: 630.369.1953
F: 815.436.7604
WWW.DJKHOMES.COM

Seal
NOT FOR CONSTRUCTION
NOT FOR PERMITS
08-05-2020 | 11-30-2020
DATE | EXPIRES

DATE	ISSUANCE

Heritage Place Mansion Remodel
Naperville, IL 60540
EXTERIOR ELEVATIONS-FRONT & LEFT SIDE

DRAWN BY:
EAO
CHECKED BY:
MAB

PROJECT NUMBER:
2004025B

SHEET NUMBER:
A1.10

OF 7 SHEETS
© 2020 by Craftstone Architects, Inc.

P:\Projects\2004025B-A1.dwg
 Plot Date: 08/05/2020 10:10:10 AM
 Plot Path: P:\Projects\2004025B-A1.dwg
 Plot Scale: 1/4" = 1'-0"
 Plot Size: 24" x 36"
 Plot Orientation: Landscape
 Plot Color: Black
 Plot Lineweight: 0.20
 Plot Font: Arial, 10pt
 Plot Title: Heritage Place Mansion Remodel - Front & Left Side Elevation
 Plot User: EAO
 Plot Printer: HP DesignJet T1100



C1 REAR ELEVATION
1/4" = 1'-0"



A1 RIGHT SIDE ELEVATION
1/4" = 1'-0"

EXHIBIT E

2004025B-A1.20.rvt
ARCHITECT
Craftstone Architects, Inc.
14150 S. Route 30, Suite 201
Plainfield, Illinois 60544
P: (815) 609-1997 F: (815) 327-8827
www.CraftstoneArchitects.com
Professional Design Firm #: 184-005597

DESIGNER
DJK CUSTOM DESIGN
P: 630.369.1953
F: 815.436.7604

BUILDER
DJK CUSTOM HOMES
WWW.DJKHOMES.COM

Seal
NOT FOR CONSTRUCTION
NOT FOR PERMIT

08-05-2020	11-30-2020
DATE	EXPIRES

DATE	ISSUANCE

Heritage Place Mansion Remodel
Naperville, IL 60540
EXTERIOR ELEVATIONS-REAR & RIGHT SIDE


DRAWN BY:
EAO
CHECKED BY:
MAB

PROJECT NUMBER:
2004025B

SHEET NUMBER:
A1.20

OF 7 SHEETS

Plot File: C:\Users\eam\OneDrive\Documents\2004025B-hermotel\2004025B-rev01.dwg
Plot Date: 08/05/2020 11:01:49 AM
Plot Scale: 1/4" = 1'-0"
Plot Path: C:\Users\eam\OneDrive\Documents\2004025B-hermotel\2004025B-hermotel.dwg
Plot Size: 11x17
Plot Orientation: Landscape

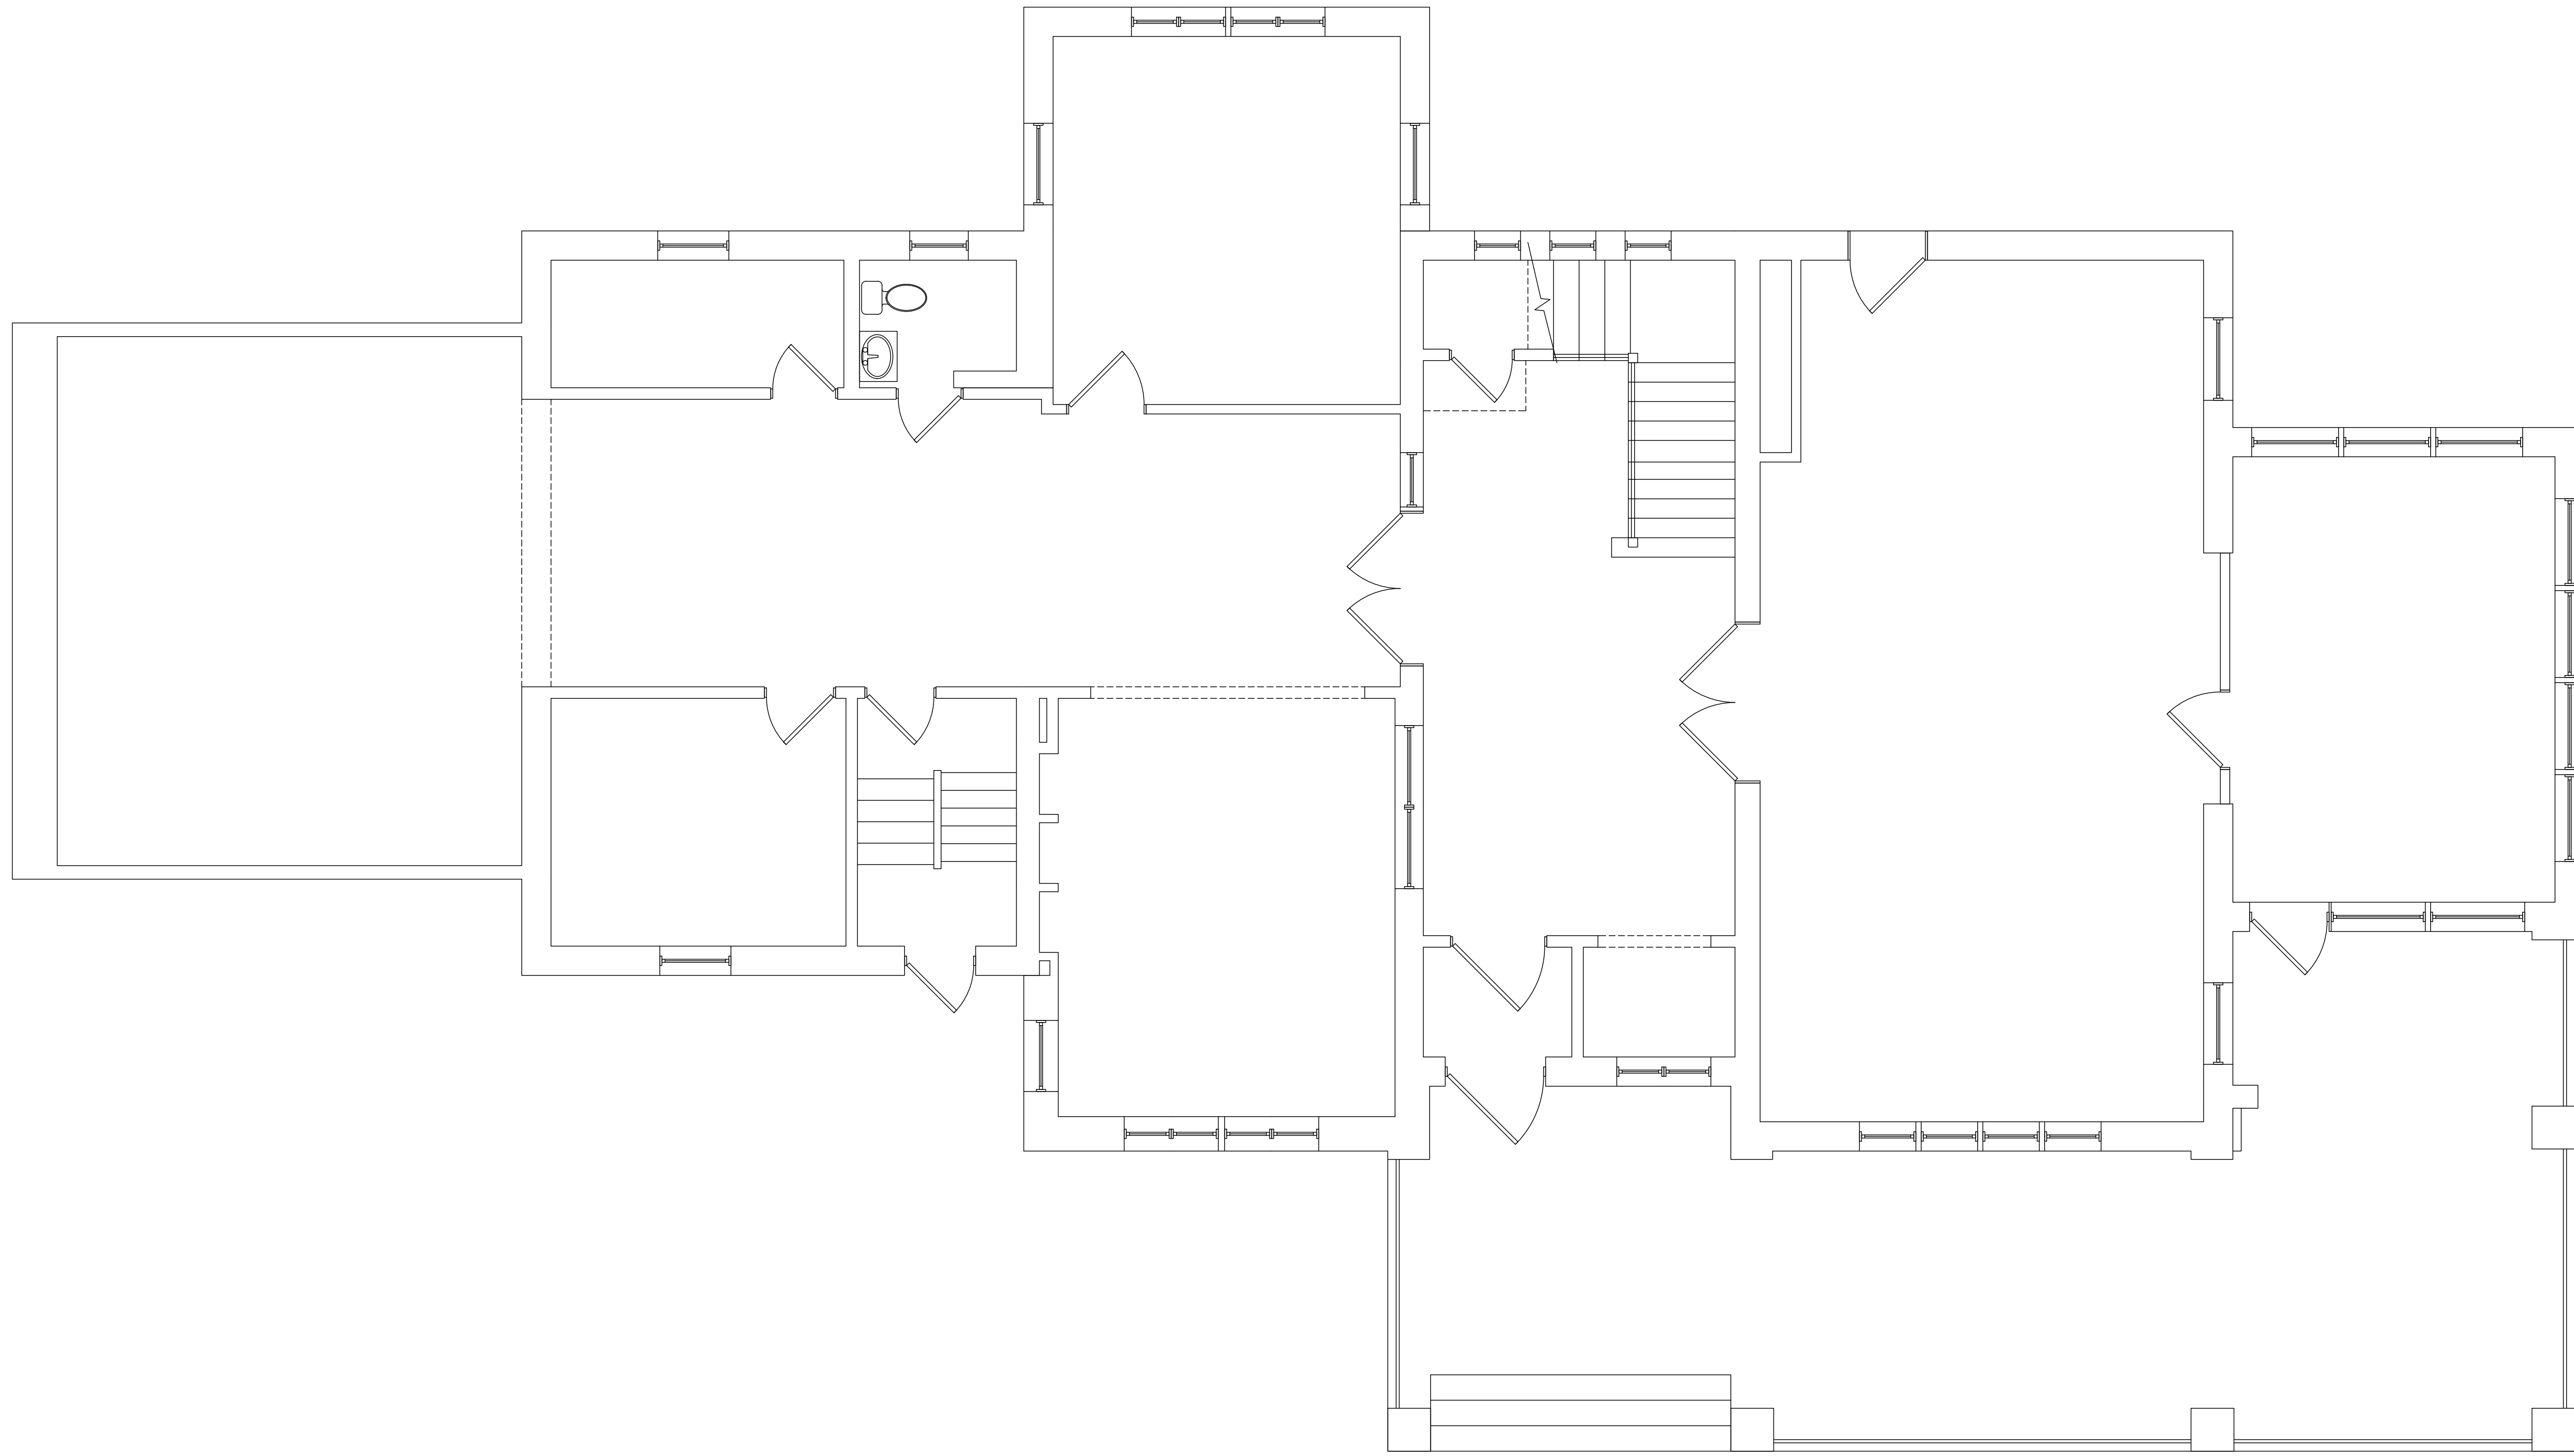

1 2 3 4 5 6 7

D


C

B

C:\Users\j...
Drawing: 2004025B-1.dwg
Date: 11/30/2020 10:30:00 AM
Plot: 2004025B-1.dwg

EXHIBIT E

A1 FIRST FLOOR PLAN
1/4" = 1'-0"

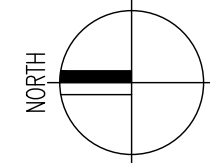

DRAWN BY:
EAO
CHECKED BY:
MAB

PROJECT NUMBER:
2004025B

SHEET NUMBER:
A1.30

OF 7 SHEETS

Heritage Place Mansion Remodel
Naperville, IL 60540
FIRST FLOOR PLAN

DATE	ISSUANCE
08-05-2020	EXISTING PLANS & ELEVATIONS
11-30-2020	EXPIRES

Seal
NOT FOR CONSTRUCTION
NOT FOR PERMIT

DESIGNER
DJK
CUSTOM DESIGN
P: 630.369.1953
F: 815.436.7604
WWW.DJKHOMES.COM


ARCHITECT
Craftstone Architects, Inc
14150 S. Route 30, Suite 201
Plainfield, Illinois 60544
P: (815) 609-1997 F: (815) 327-8827
www.CraftstoneArchitects.com
Professional Design Firm #: 184-00597

1 2 3 4 5 6 7

D

C


B

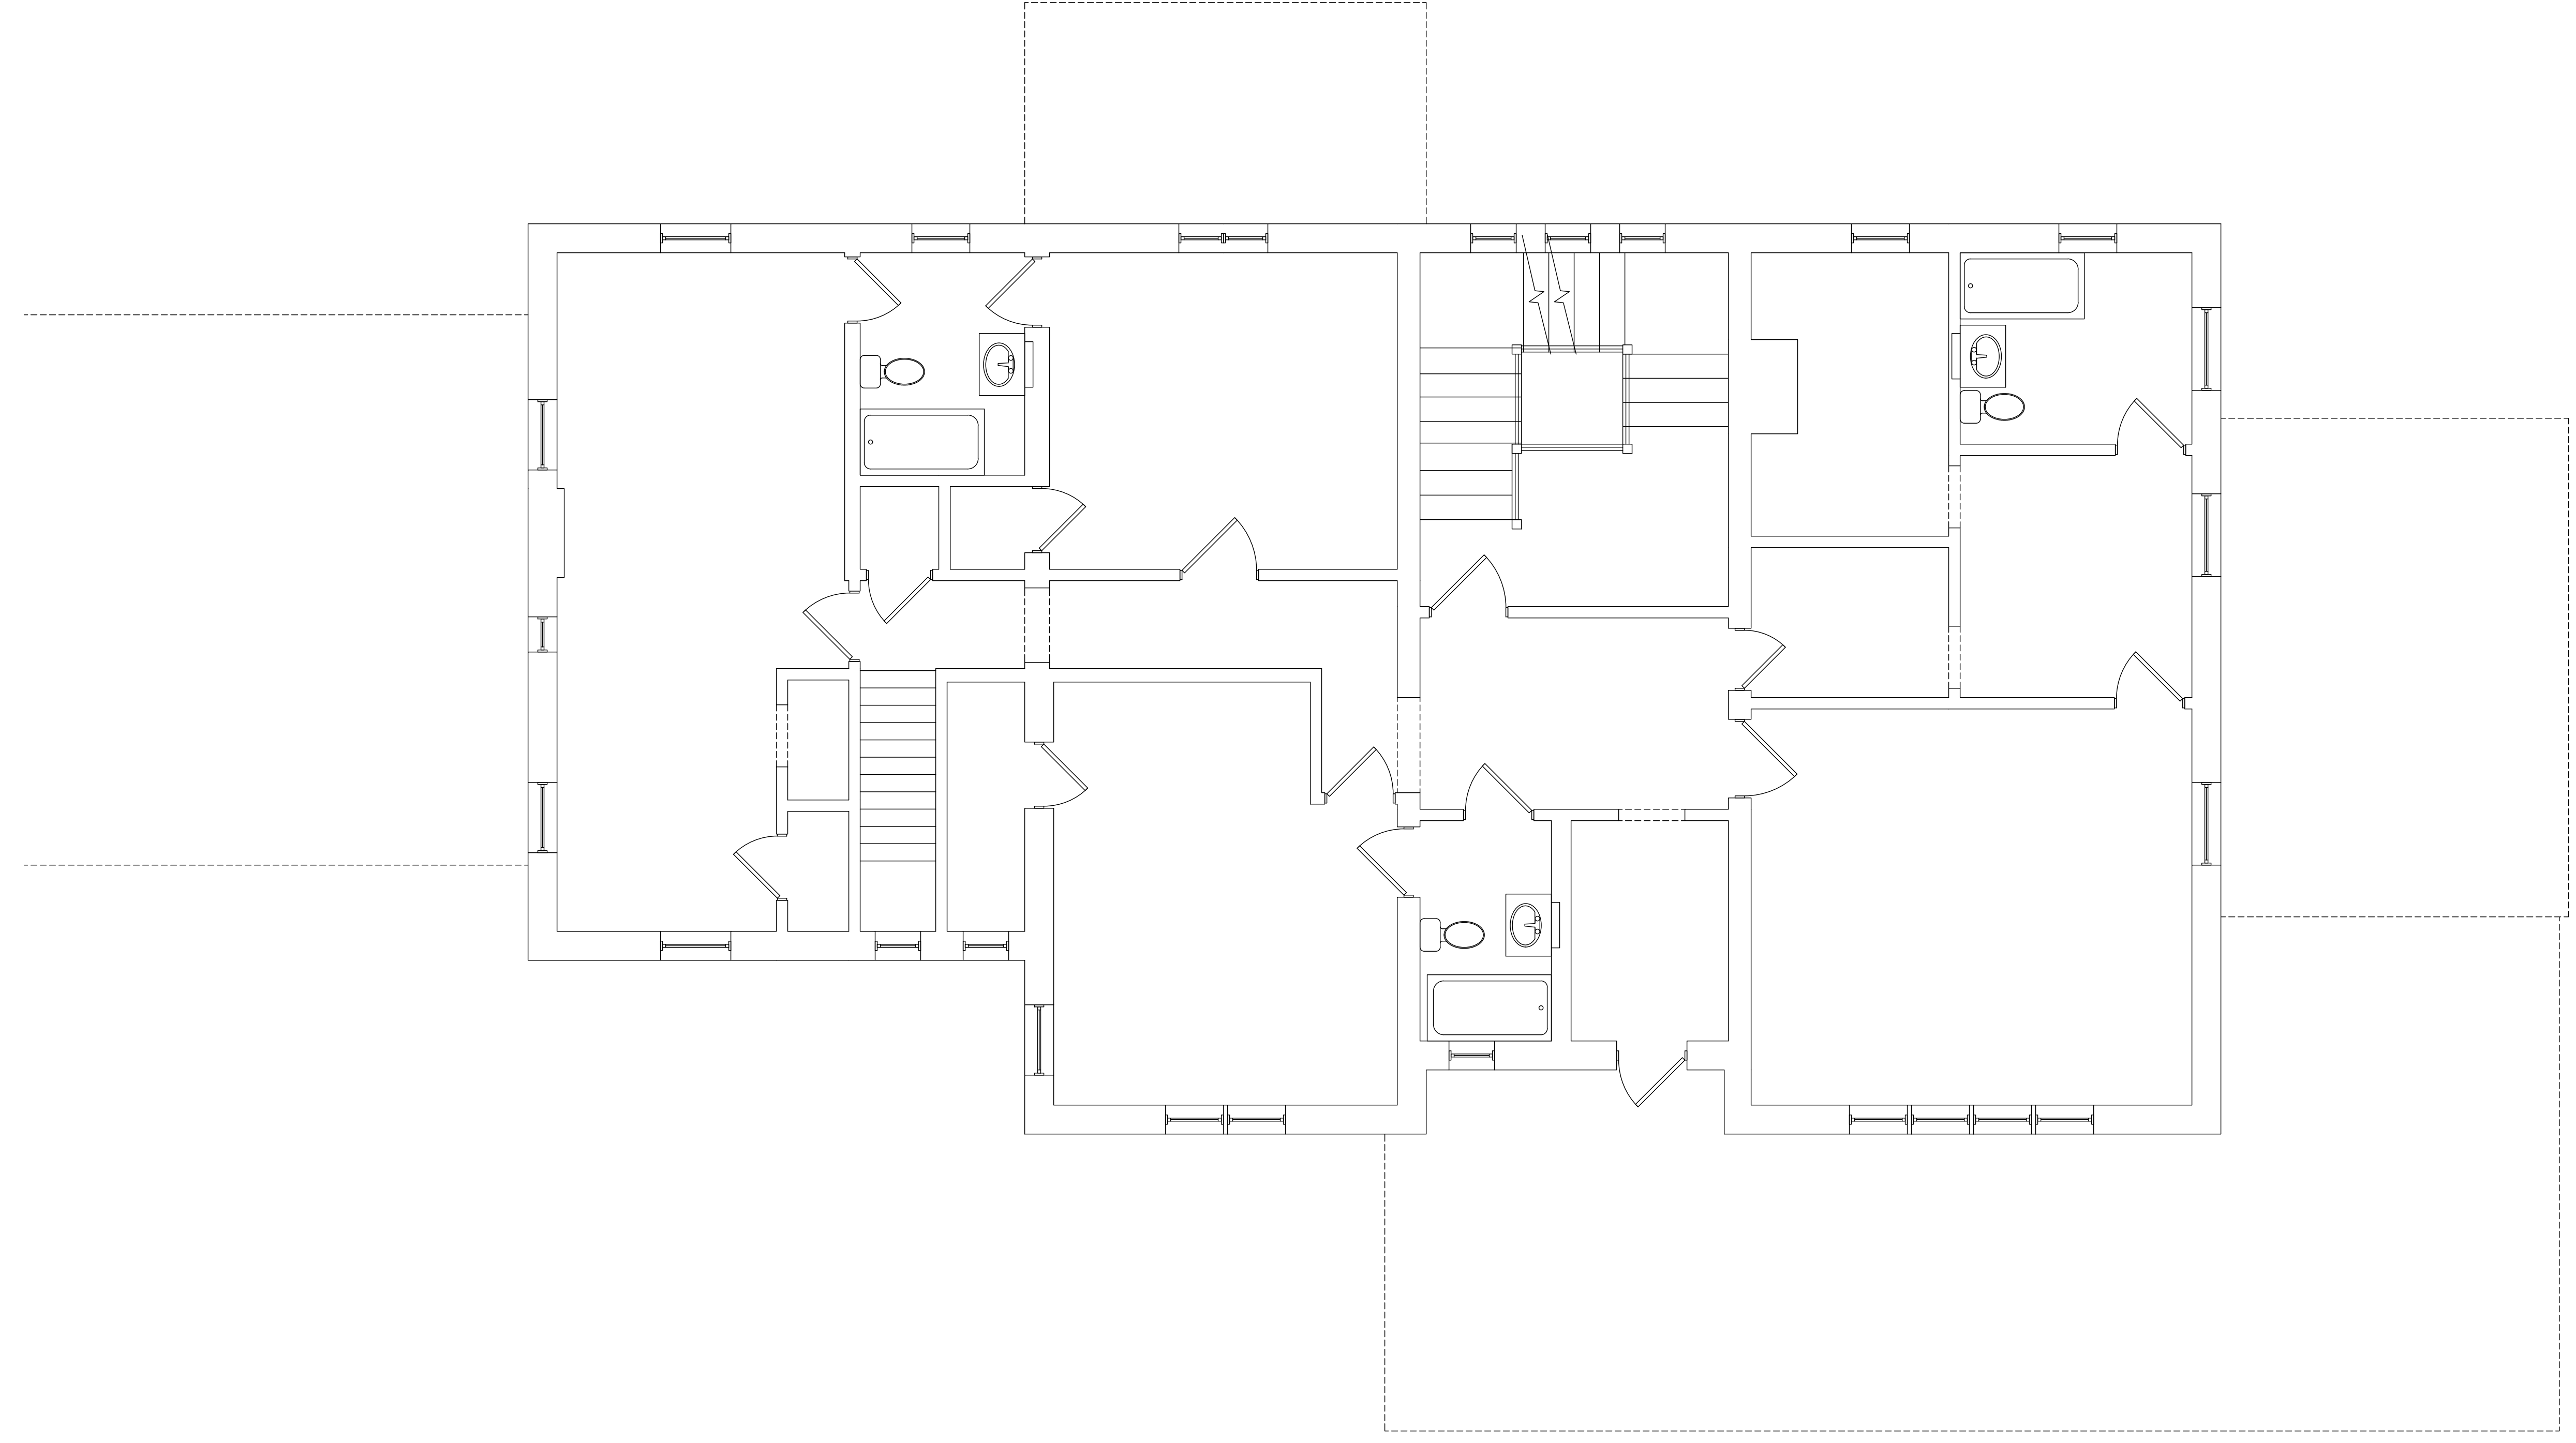

Plot: c:\projects\2004025b\1.dwg (1/14/20) | User: eao | Date: 11/30/2020 10:54:00 AM | Project: 2004025B-Remodel
 Sheet: 01 of 07 (1/14/20) | Scale: 1/4" = 1'-0" | Title: SECOND FLOOR PLAN
 Path: c:\projects\2004025b\1.dwg

EXHIBIT E

A1 FIRST FLOOR PLAN
 1/4" = 1'-0"

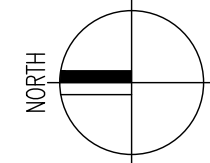

ARCHITECT
Craftstone Architects, Inc.
 14150 S. Route 30, Suite 201
 Plainfield, Illinois 60544
 P: (815) 609-1997 F: (815) 327-8827
 www.CraftstoneArchitects.com
 Professional Design Firm #: 184-005597

DESIGNER
DJK CUSTOM DESIGN
 P: 630.369.1953
 F: 815.436.7604
 WWW.DJKHOMES.COM

BUILDER
DJK CUSTOM HOMES
 WWW.DJKHOMES.COM

Seal

NOT FOR CONSTRUCTION
NOT FOR PERMITS

08-05-2020 | 11-30-2020
 EXPIRES

DATE	ISSUANCE
08-05-2020	EXISTING PLANS & ELEVATIONS

Heritage Place Mansion Remodel
 Naperville, IL 60540

SECOND FLOOR PLAN

DRAWN BY:
EAO

CHECKED BY:
MAB

PROJECT NUMBER:
2004025B

SHEET NUMBER:
A1.40

OF 7 SHEETS

1 2 3 4 5 6 7

D

C

B

\\p10101\cra\200425b\A1_11-30-2020.dwg | Project: Heritage Place Mansion Remodel | Date: 11-30-2020 | Scale: 1/4" = 1'-0" | Sheet: A1.50

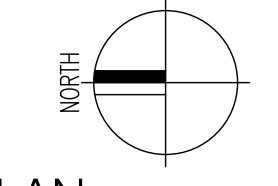
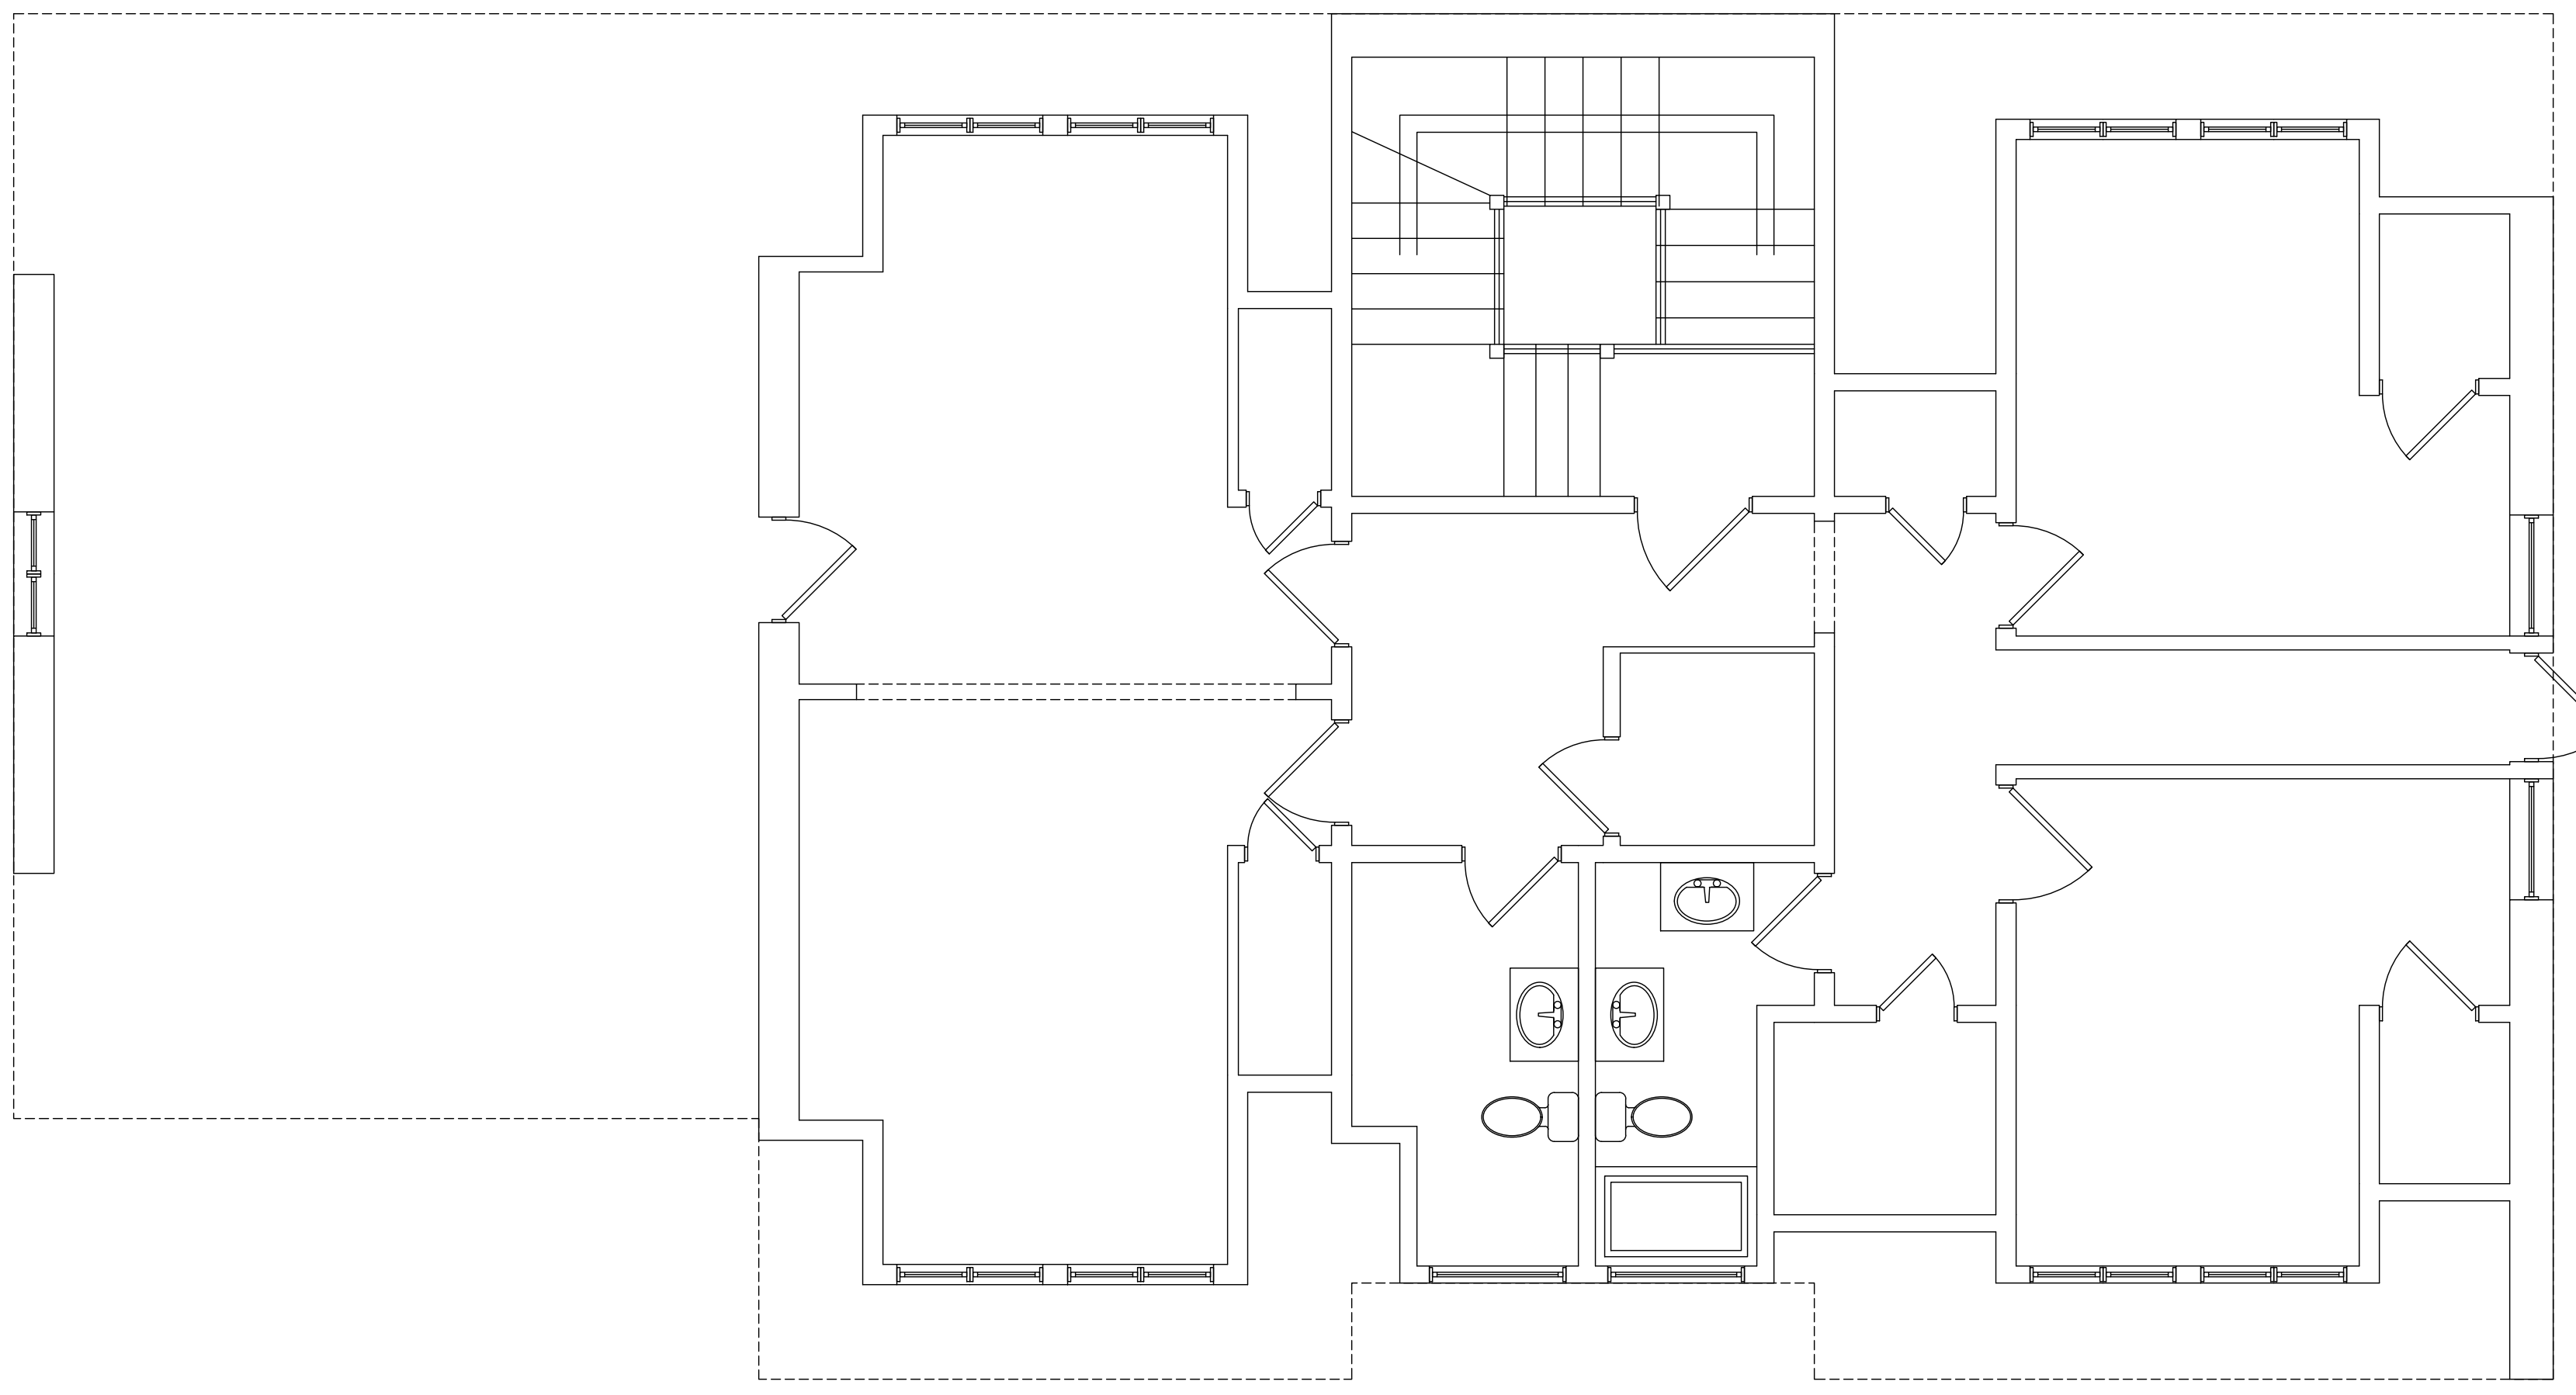


EXHIBIT E

A1 ATTIC FLOOR PLAN
1/4" = 1'-0"

ARCHITECT
Craftstone Architects, Inc.
 14150 S. Route 30, Suite 201
 Plainfield, Illinois 60544
 P: (815) 609-1997 F: (815) 327-8827
 www.CraftstoneArchitects.com
 Professional Design Firm #: 184-005597

DESIGNER
DJK
 CUSTOM DESIGN

BUILDER
DJK
 CUSTOM HOMES

P: 630.369.1953
 F: 815.436.7604
 WWW.DJKHOMES.COM

Seal

NOT FOR CONSTRUCTION
NOT FOR PERMIT

08-05-2020 | 11-30-2020
 EXPIRES

DATE	ISSUANCE
08-05-2020	EXISTING PLANS & ELEVATIONS

Heritage Place Mansion Remodel
 Naperville, IL 60540

ATTIC FLOOR PLAN

DRAWN BY:
EAO

CHECKED BY:
MAB

PROJECT NUMBER:
2004025B

SHEET NUMBER:
A1.50

OF 7 SHEETS