

Illuminated Monument Sign

Square Footage: 70.47

Sign **A**



Double Faced Illuminated Sign with EMC - 1 Required

Fabricate and install sign of aluminum and steel angle. Sign face to be aluminum routed with printed vinyl applied first surface. Backed with 3/16" white acrylic and vinyl for logos and text. Arch to have acrylic faces with vinyl applied. All exposed metal surfaces to be coated with acrylic polyurethane. Internal illumination to be white LEDs. **SIGN FACE TO BE SOLID ALUMINUM BACKGROUND. LOGO AND COPY ONLY TO BE ILLUMINATED.** Masonry base provided by others.

- A** Electrical Disconnect Switch
- B** Aluminum Routed face with printed vinyl applied first surface. (Green gradient and yellow sash.)
- C** Logos and Copy routed out of aluminum face, backed with acrylic and printed vinyl applied first surface.
- D** Masonry Provided by client
- E** 6" address in brushed aluminum (non-Illuminated)
- F** EMC display shall change no more than once every ten (10) seconds and shall only contain static displays
- G** Individually Illuminated topper with 1" trimcap lexan face and vinyl applied first surface.

SCALE 3/8"=1' Drawn By: LH

	Cabinet - Match 3630-76	Paint
	Arch Topper - Match 3630-76	Paint
	Trimcap = 1" Jewelite Solid Green	Trimcap
	Vinyl - 3630-076	Vinyl
	White - support pipes	Paint
	Printed Vinyl	Vinyl

Computer generated colors are not a true match to any PMS, vinyl or paint. Rendering shown is for concept only. Actual scale and placement shown are approximate.

All Signs Shall Be Installed In Accordance With N.E.C. Article 600

Engineering Specifications All Signs Fabricated as per A.S.A. Specifications & 2018 I.B.C.	Electrical Specifications All Signs Fabricated as per 2017 N.E.C. Specifications
--	--

Landscape




NOTE: THIS DRAWING IS THE PROPERTY OF AURORA SIGN CO. IT IS NOT TO BE REPRODUCED, COPIED, OR EXHIBITED IN ANY FASHION WITHOUT WRITTEN CONSENT FROM AURORA SIGN CO. CHARGES OF UP TO \$2000.00 WILL BE ASSESSED FOR ANY MIS-USE OF THESE DRAWINGS.



Prepared For: Jet Brite	Address: NE corner Rt 59 and 83rd St.	Drwg: 221445	Sheet: 1	Design Date: 11/1/2022	LANDLORD APPROVAL SIGNATURE
Location Name: Naperville - Rt 59	City/State: Naperville, IL 60563	Rev A: 12/12/2022	Rev D:		
		Rev B:	Rev E:		
		Rev C:	Rev F:		

Sign A

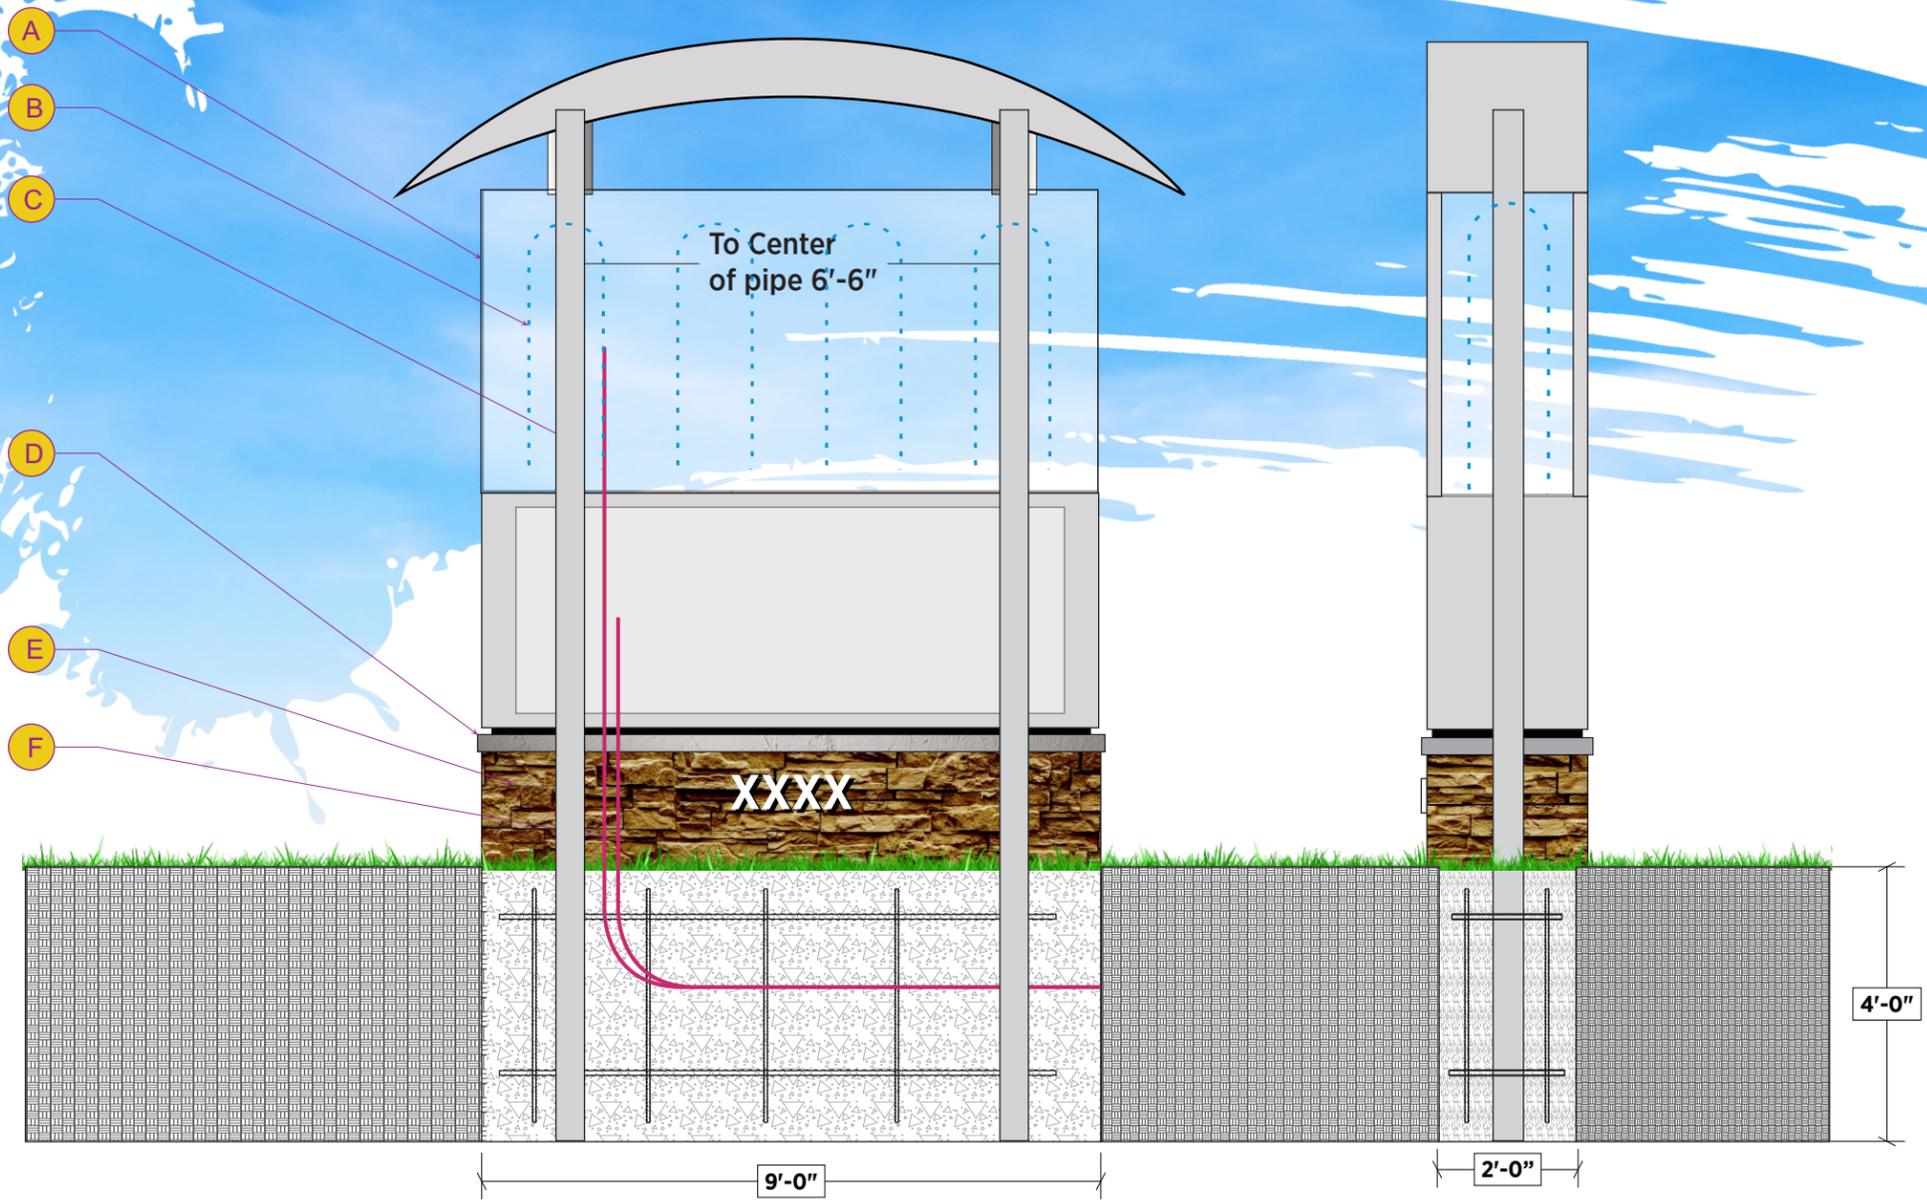

Installation and fabrication

Set (2) 5" steel round pipes in concrete footing to be 9' x 2' by 4' deep. Connect to electrical service to be provided by others prior to install.

- A** Aluminum angle frame and 2" aluminum retainer
- B** Sloan US white led
- C** 5" round steel pipe
- D** 3" limestone cap provided by others
- E** Masonry provided by others
- F** Electrical service to be provided by others.

SCALE 3/8"=1' Drawn By: **LH**

Computer generated colors are not a true match to any PMS, vinyl or paint. Rendering shown is for concept only. Actual scale and placement shown are approximate.

All Signs Shall Be Installed In Accordance With N.E.C. Article 600

<p>Engineering Specifications All Signs Fabricated as per A.S.A. Specifications & 2018 I.B.C.</p>	<p>Electrical Specifications All Signs Fabricated as per 2017 N.E.C. Specifications</p>
--	--

NOTE: THIS DRAWING IS THE PROPERTY OF AURORA SIGN CO. IT IS NOT TO BE REPRODUCED, COPIED, OR EXHIBITED IN ANY FASHION WITHOUT WRITTEN CONSENT FROM AURORA SIGN CO. CHARGES OF UP TO \$2000.00 WILL BE ASSESSED FOR ANY MIS-USE OF THESE DRAWINGS.



Prepared For: Jet Brite
Location Name: Naperville - Rt 59

Address: NE corner Rt 59 and 83rd St.
City/State: Naperville, IL 60563

Drwg: 221445 **Sheet:** 1A **Design Date:** 11/1/2022


Rev A:	Rev D:
Rev B:	Rev E:
Rev C:	Rev F:

LANDLORD APPROVAL SIGNATURE

Directional Signs

Square Footage: 6.0 Each

Signs **B** **C**

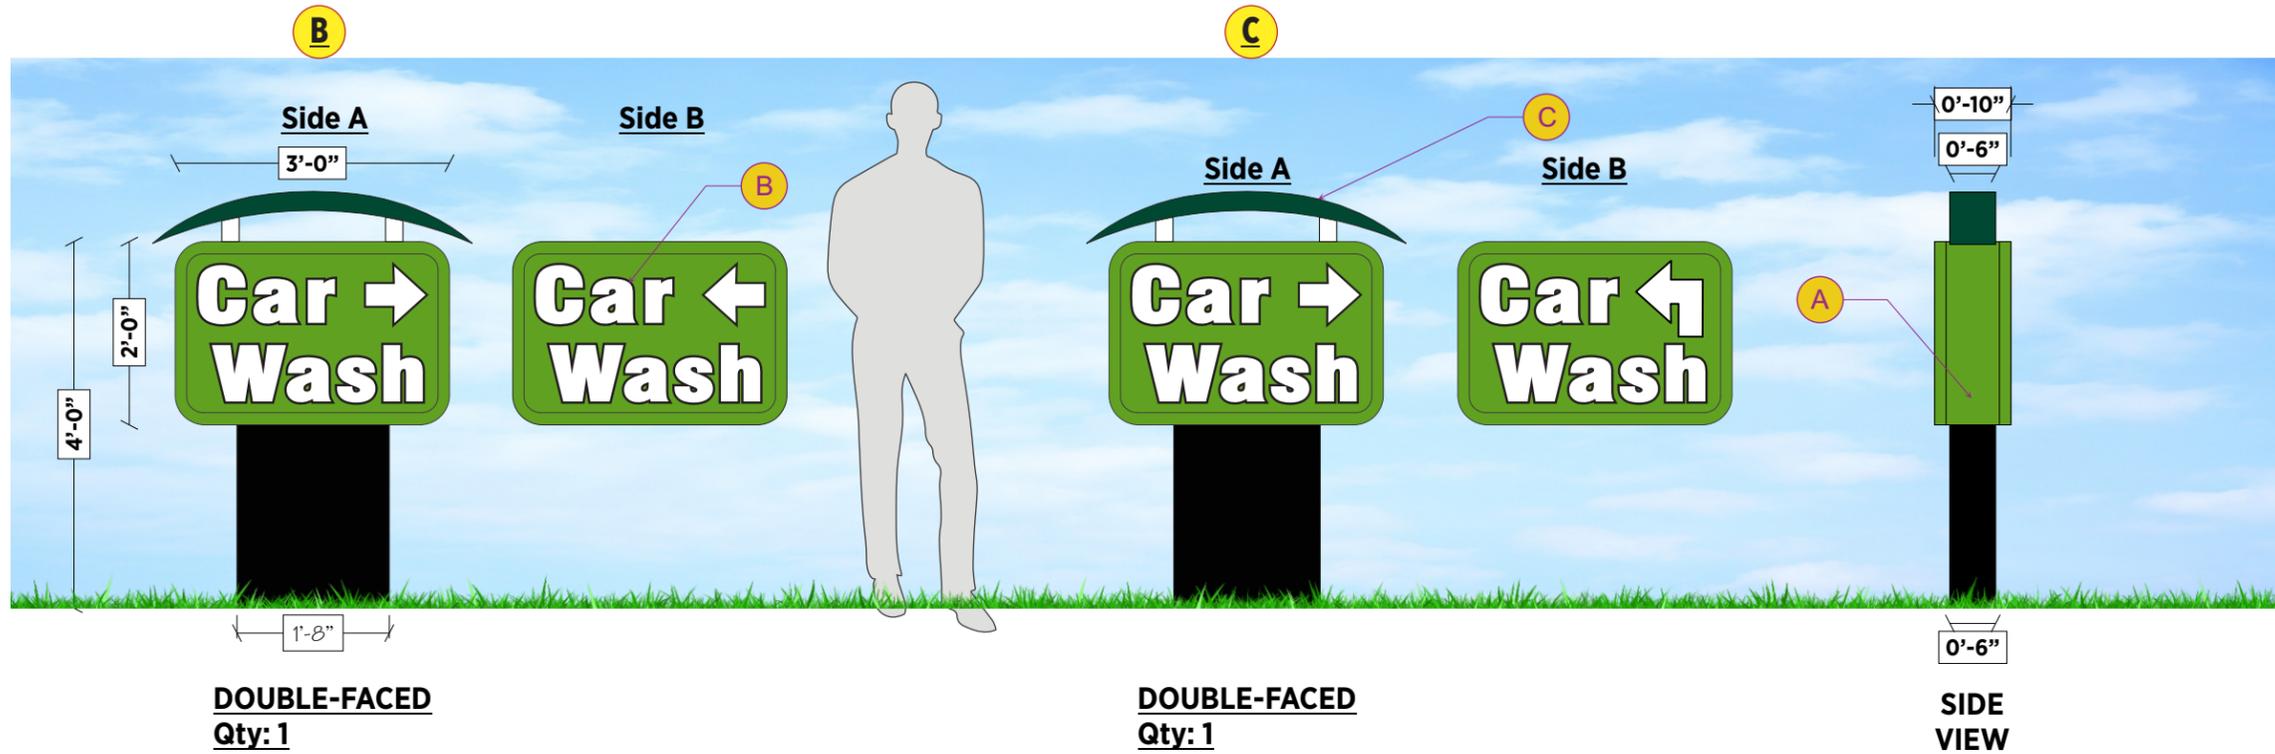

DOUBLE-FACED
Qty: 1

DOUBLE-FACED
Qty: 1

SIDE VIEW

Double Faced Illuminated Signs - 2 Required

Fabricate and install sign of aluminum and acrylic. Sign face to be acrylic with printed vinyl applied first surface. All exposed metal surfaces to be coated with acrylic polyurethane. Internal illumination to be white LEDs.

- A** Electrical Disconnect Switch
- B** 3/16" acrylic faces with vinyl applied first surface.
- C** Illuminated channel module top Arches with acrylic faces and vinyl applied first surface.

Installation and fabrication

Set 3" steel round pipes in concrete footing to be 42" deep. Exact locations TBD.

SCALE 1/2"=1' Drawn By: **LH**

Cabinet - Match 3630-136	Paint/Vinyl
Arch Topper - Match 3630-76	Paint
Trimcap = Jewelite Solid Green	Trimcap
Vinyl - 3630-076	Vinyl
White - support pipes	Paint

Computer generated colors are not a true match to any PMS, vinyl or paint. Rendering shown is for concept only. Actual scale and placement shown are approximate.

All Signs Shall Be Installed In Accordance With N.E.C. Article 600

Engineering Specifications All Signs Fabricated as per A.S.A. Specifications & 2018 I.B.C.	Electrical Specifications All Signs Fabricated as per 2017 N.E.C. Specifications
--	--

NOTE: THIS DRAWING IS THE PROPERTY OF AURORA SIGN CO. IT IS NOT TO BE REPRODUCED, COPIED, OR EXHIBITED IN ANY FASHION WITHOUT WRITTEN CONSENT FROM AURORA SIGN CO. CHARGES OF UP TO \$2000.00 WILL BE ASSESSED FOR ANY MIS-USE OF THESE DRAWINGS.





Prepared For: Jet Brite	Address: NE corner Rt 59 and 83rd St.	Drwg: 221445	Sheet: 2	Design Date: 11/1/2022	LANDLORD APPROVAL SIGNATURE
Location Name: Naperville - Rt 59	City/State: Naperville, IL 60563	Rev A: 11/4/2022		Rev D:	
		Rev B: 12/12/2022		Rev E:	
		Rev C:		Rev F:	


Sign D - South Elevation

Square Footage: 51.25

Sign D

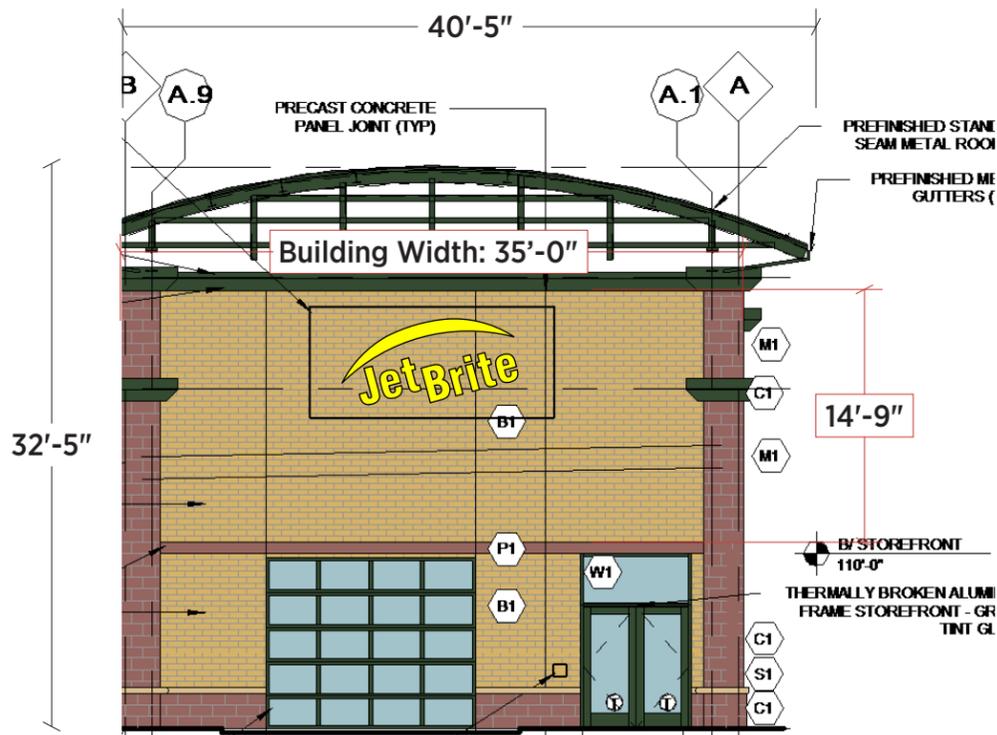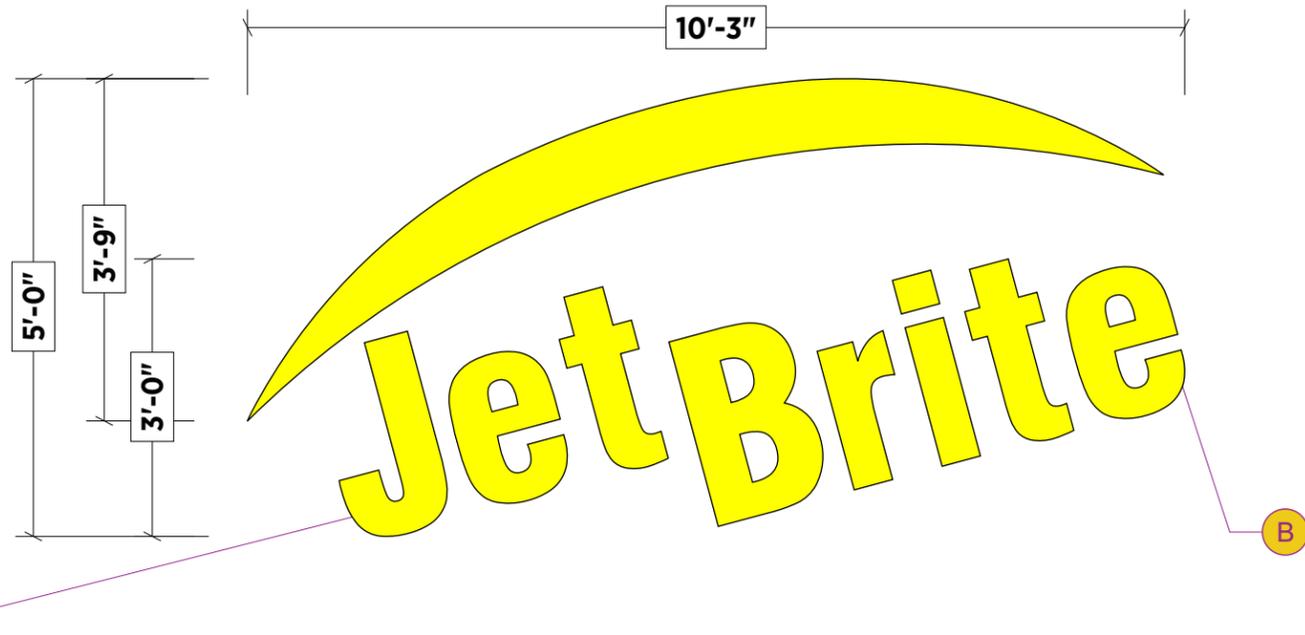

SOUTH ELEVATION SCALE 3/32"=1'

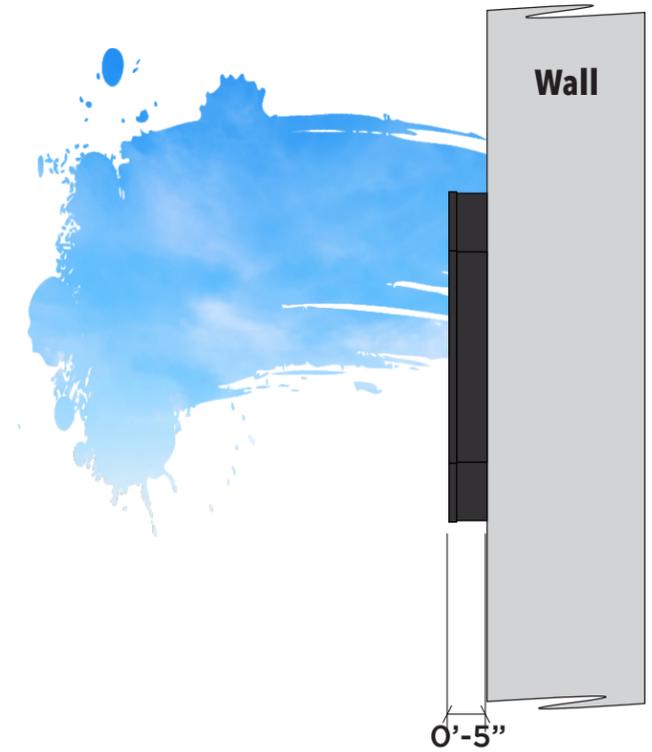

**Illuminated Channel Letters
Flush Mount - 1 Required**

Fabricate and install sign of aluminum and acrylic. Letter faces to be yellow acrylic. 5" letter-coil returns. Internal illumination to be white LEDs. All exposed metal surfaces to be coated with acrylic polyurethane.

- A** Yellow Acrylic faces with black trimcap and black returns.
- B** Electrical Disconnect Switch



* Survey Pending building completion.

SCALE 1/2"=1' Drawn By: **LH**

- Acrylic Faces - Chemcast 2037
 - Trimcap - Black
 - Returns - Black
- Acrylic
Stock
Paint

Computer generated colors are not a true match to any PMS, vinyl or paint. Rendering shown is for concept only. Actual scale and placement shown are approximate.

All Signs Shall Be Installed In Accordance With N.E.C. Article 600

Engineering Specifications
All Signs Fabricated as per A.S.A. Specifications & 2018 I.B.C.

Electrical Specifications
All Signs Fabricated as per 2017 N.E.C. Specifications

NOTE: THIS DRAWING IS THE PROPERTY OF AURORA SIGN CO. IT IS NOT TO BE REPRODUCED, COPIED, OR EXHIBITED IN ANY FASHION WITHOUT WRITTEN CONSENT FROM AURORA SIGN CO. CHARGES OF UP TO \$2000.00 WILL BE ASSESSED FOR ANY MIS-USE OF THESE DRAWINGS.



Prepared For: Jet Brite	Address: NE corner Rt 59 and 83rd St.	Drwg: 221445	Sheet: 3	Design Date: 11/1/2022	LANDLORD APPROVAL SIGNATURE
Location Name: Naperville - Rt 59	City/State: Naperville, IL 60563	Rev A: 11/3/2022	Rev D:		
		Rev B: 11/4/2022	Rev E:		
		Rev C: 12/12/2022	Rev F:		

Sign E, F, G - West Elevation

Car Wash: 127.8
 Free Vacuums: 34.0
 \$3 Module: 21.1
 Square Footage total: 182.9




**Illuminated Channel Letters
 Flush Mount - 1 Required**

Fabricate and install sign of aluminum and acrylic. Letter faces to be acrylic. 5" letter-coil returns. Internal illumination to be white LEDs. All exposed metal surfaces to be coated with acrylic polyurethane.

- A** White Acrylic faces with black trimcap and black returns.
- B** Vinyl applied to white acrylic face.
- C** Yellow Acrylic faces with black trimcap and black returns.
- D** Electrical Disconnect Switch



* Survey Pending building completion.

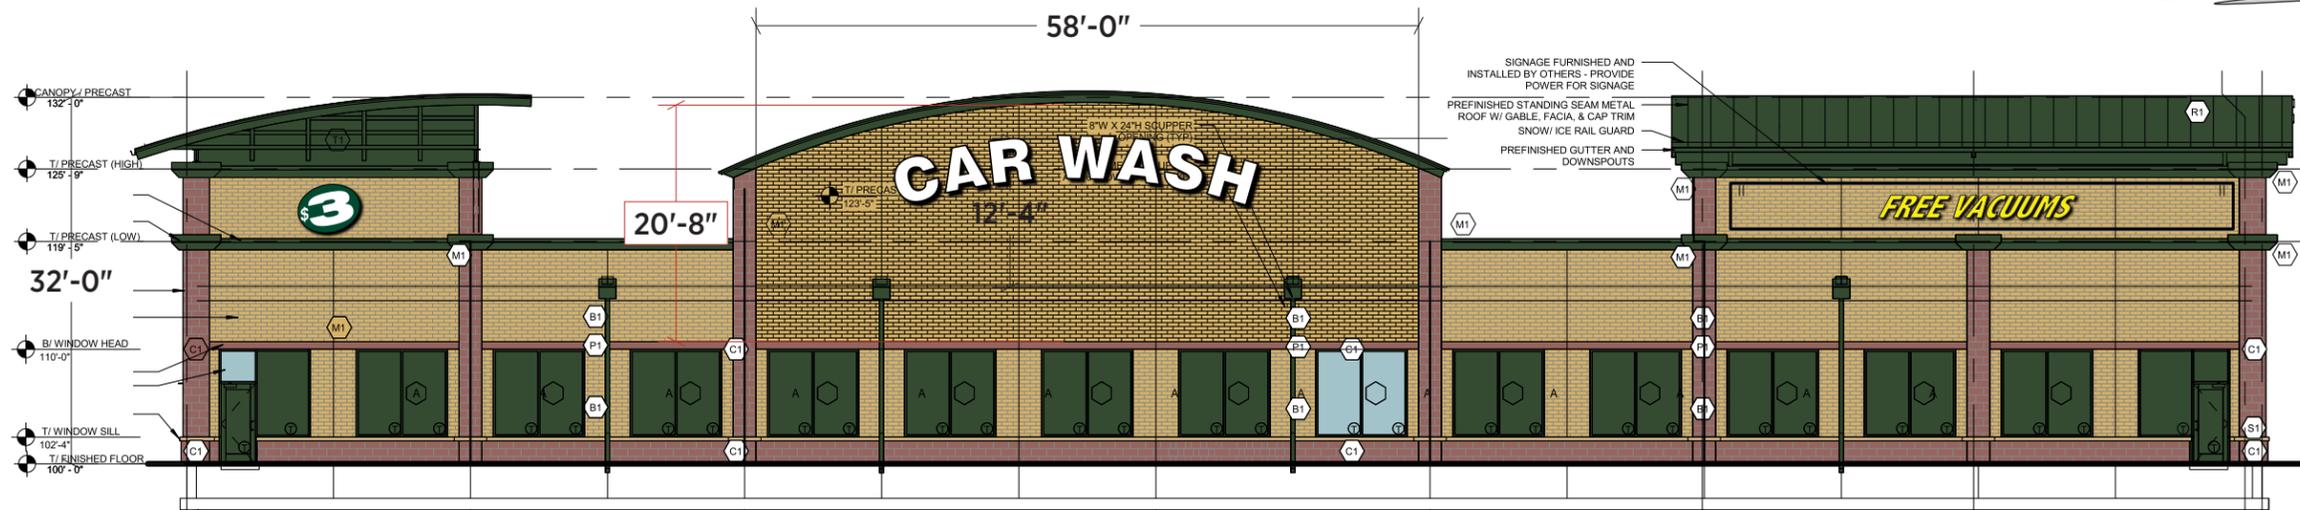

SCALE 1/16"=1'

WEST ELEVATION

SCALE 1/4"=1'	Drawn By: LH
<ul style="list-style-type: none"> \$3 Module - 3M 3630-76 Acrylic Faces - Chemcast 2037 Trimcap - Black Returns - Black 	<ul style="list-style-type: none"> Vinyl Acrylic Stock Paint

Computer generated colors are not a true match to any PMS, vinyl or paint. Rendering shown is for concept only. Actual scale and placement shown are approximate.


All Signs Shall Be Installed In Accordance With N.E.C. Article 600

Engineering Specifications All Signs Fabricated as per A.S.A. Specifications & 2018 I.B.C.	Electrical Specifications All Signs Fabricated as per 2017 N.E.C. Specifications
--	--

NOTE: THIS DRAWING IS THE PROPERTY OF AURORA SIGN CO. IT IS NOT TO BE REPRODUCED, COPIED, OR EXHIBITED IN ANY FASHION WITHOUT WRITTEN CONSENT FROM AURORA SIGN CO. CHARGES OF UP TO \$2000.00 WILL BE ASSESSED FOR ANY MIS-USE OF THESE DRAWINGS.



Prepared For: Jet Brite	Address: NE corner Rt 59 and 83rd St.	Drwg: 221445	Sheet: 4	Design Date: 11/1/2022	LANDLORD APPROVAL SIGNATURE
Location Name: Naperville - Rt 59	City/State: Naperville, IL 60563	Rev A: 11/3/2022	Rev D:	Rev E:	
		Rev B: 11/4/2022	Rev F:		
		Rev C:			

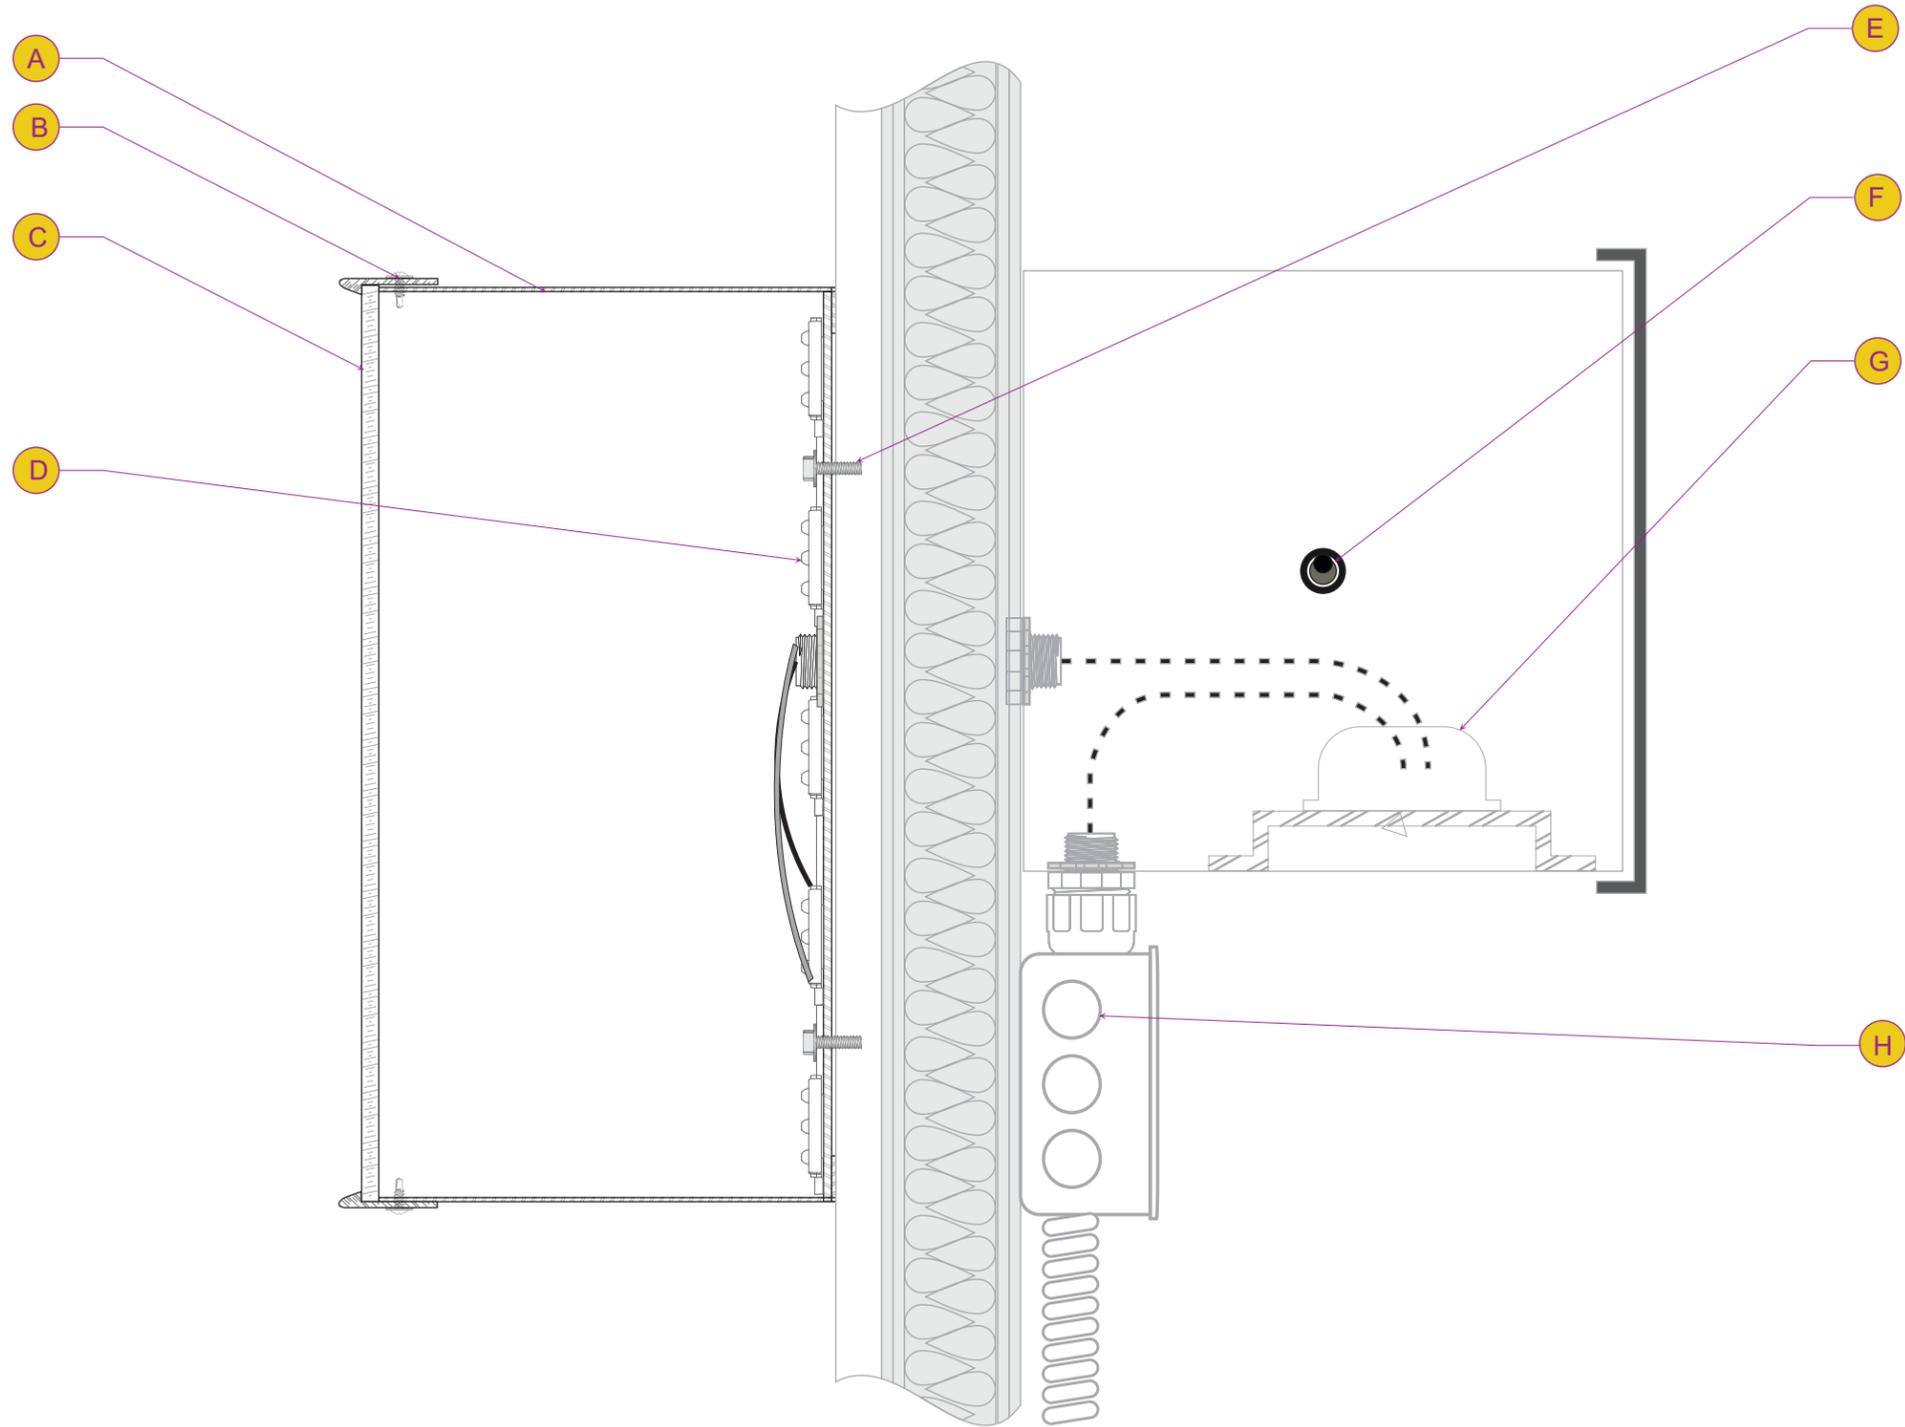

Illuminated Channel Letters
Flush Mount

- A** 5" Letter coil
- B** Standard Trim-cap
- C** Acrylic Face
- D** White LED
- E** Wall Fastener
- F** Disconnect Switch
- G** Low Voltage Transformer
- H** Electrical Service

NOTES:

	Drawn By:
	LH

Computer generated colors are not a true match to any PMS, vinyl or paint. Rendering shown is for concept only. Actual scale and placement shown are approximate.

All Signs Shall Be Installed In Accordance With N.E.C. Article 600

Engineering Specifications All Signs Fabricated as per A.S.A. Specifications & 2018 I.B.C.	Electrical Specifications All Signs Fabricated as per 2017 N.E.C. Specifications
---	---

NOTE: THIS DRAWING IS THE PROPERTY OF AURORA SIGN CO. IT IS NOT TO BE REPRODUCED, COPIED, OR EXHIBITED IN ANY FASHION WITHOUT WRITTEN CONSENT FROM AURORA SIGN CO. CHARGES OF UP TO \$2000.00 WILL BE ASSESSED FOR ANY MIS-USE OF THESE DRAWINGS.



Prepared For:
Jet Brite

Location Name:
Naperville - Rt 59

Address:
NE corner Rt 59 and 83rd St.

City/State:
Naperville, IL 60563

Drwg: 221445 **Sheet:** Detail 3A & 4A **Design Date:** 11/1/2022


Rev A:	Rev D:
Rev B:	Rev E:
Rev C:	Rev F:

LANDLORD APPROVAL SIGNATURE



Sign H & I - West & South Elevation Canopy Sign

Square Footage: 5.94

Signs **H** **I**

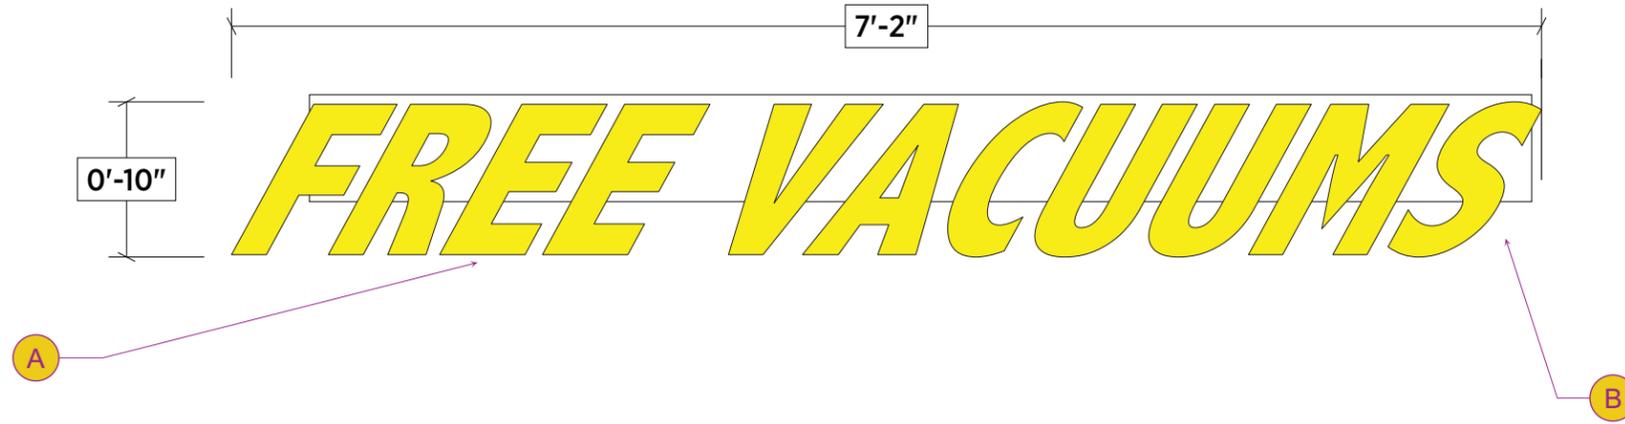

located on only the canopy (the parking spaces along the west side of the building) on the north and south ends.

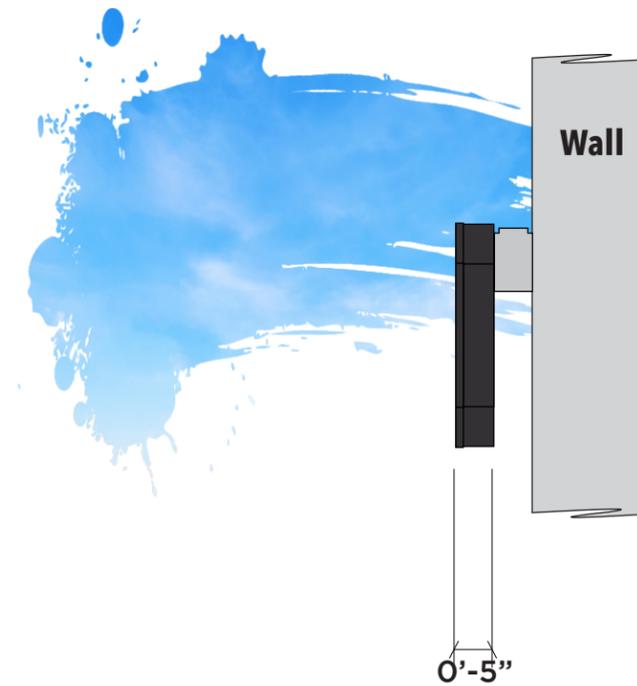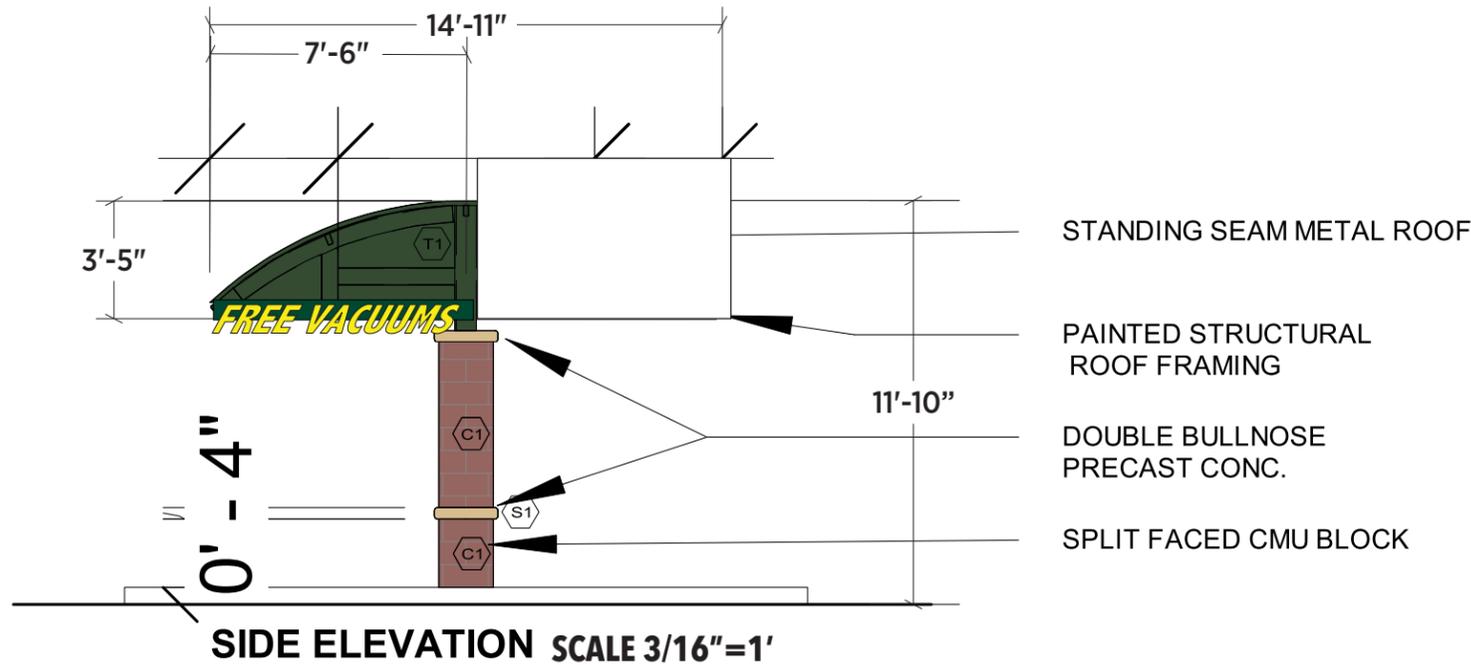

Illuminated Channel Letters on Raceway - 2 Required

Fabricate and install sign of aluminum and acrylic. Letter faces to be yellow acrylic. 5" letter-coil returns. Internal illumination to be white LEDs. All exposed metal surfaces to be coated with acrylic polyurethane. Raceway painted to match wall.

- A** Yellow Acrylic faces with black trimcap and black returns.
- B** Electrical Disconnect Switch



* Survey Pending building completion.

SCALE 1"=1'	Drawn By: LH
<ul style="list-style-type: none"> Acrylic Faces - Chemcast 2037 Trimcap - Black Returns - Black Raceway - PMS 446C 	<ul style="list-style-type: none"> Acrylic Stock Paint Paint


Computer generated colors are not a true match to any PMS, vinyl or paint. Rendering shown is for concept only. Actual scale and placement shown are approximate.

All Signs Shall Be Installed In Accordance With N.E.C. Article 600

Engineering Specifications All Signs Fabricated as per A.S.A. Specifications & 2018 I.B.C.	Electrical Specifications All Signs Fabricated as per 2017 N.E.C. Specifications
--	--

NOTE: THIS DRAWING IS THE PROPERTY OF AURORA SIGN CO. IT IS NOT TO BE REPRODUCED, COPIED, OR EXHIBITED IN ANY FASHION WITHOUT WRITTEN CONSENT FROM AURORA SIGN CO. CHARGES OF UP TO \$2000.00 WILL BE ASSESSED FOR ANY MIS-USE OF THESE DRAWINGS.

<p style="font-size: x-small;">OFFICE: 630-898-5900 • AURORASIGN.COM 30W196 CALUMET AVENUE W • WARRENVILLE, IL 60555</p>	Prepared For: Jet Brite	Address: NE corner Rt 59 and 83rd St.	Drwg: 221445	Sheet: 5	Design Date: 11/1/2022	LANDLORD APPROVAL SIGNATURE _____								
	Location Name: Naperville - Rt 59	City/State: Naperville, IL 60563	<table border="1" style="font-size: x-small; width: 100%;"> <tr> <td>Rev A:</td> <td>11/3/2022</td> <td>Rev D:</td> <td></td> </tr> <tr> <td>Rev B:</td> <td>11/4/2022</td> <td>Rev E:</td> <td></td> </tr> <tr> <td>Rev C:</td> <td>12/12/2022</td> <td>Rev F:</td> <td></td> </tr> </table>	Rev A:	11/3/2022		Rev D:		Rev B:	11/4/2022	Rev E:		Rev C:	12/12/2022
Rev A:	11/3/2022	Rev D:												
Rev B:	11/4/2022	Rev E:												
Rev C:	12/12/2022	Rev F:												

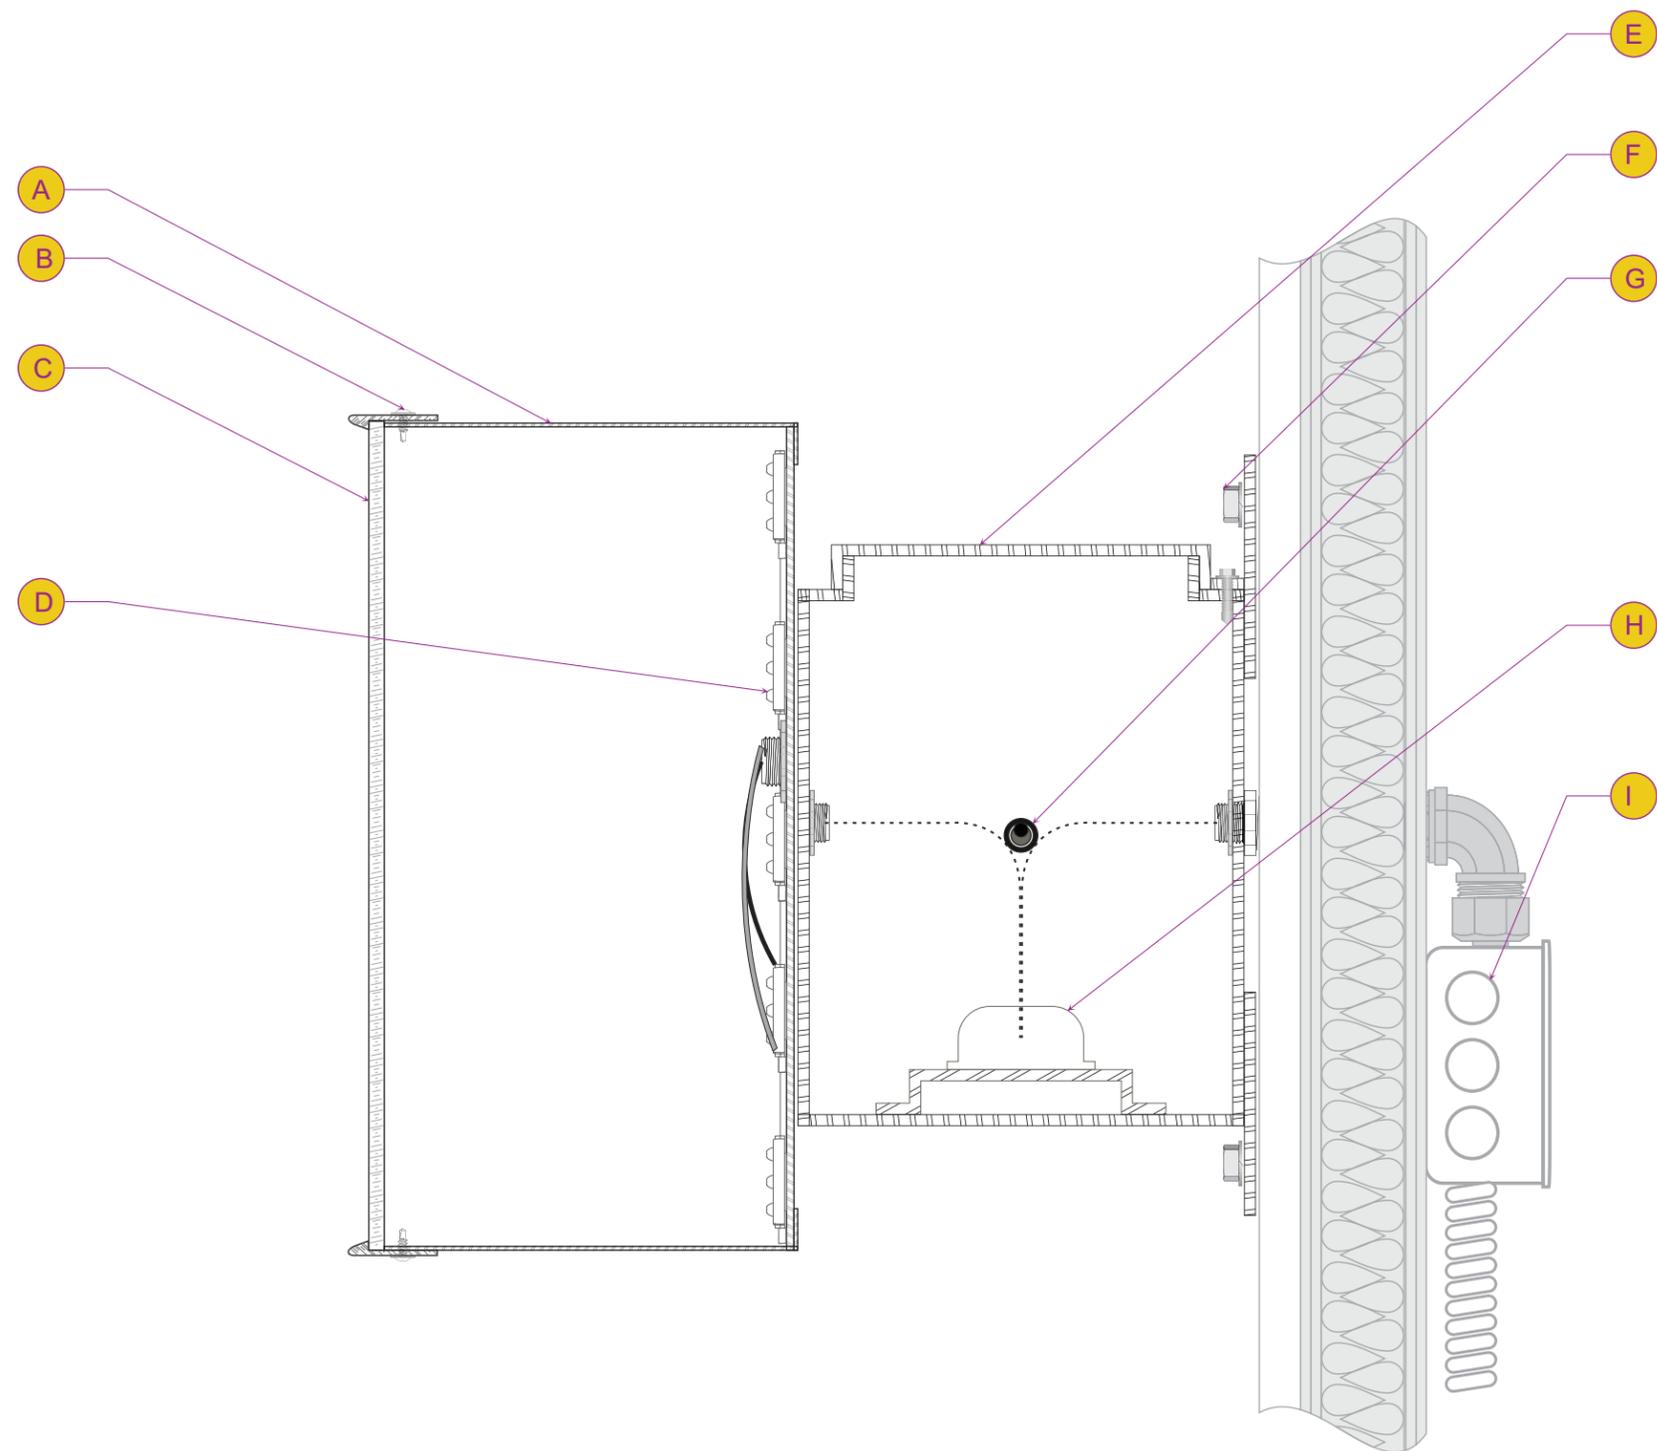

**Illuminated Channel Letters
on a Raceway**

- A** 5" Letter coil
- B** Standard Trim-cap
- C** Acrylic Face
- D** White LED
- E** Raceway 7" x 4 1/2"
- F** Wall Fastener
- G** Disconnect Switch
- H** Low Voltage Transformer
- I** Electrical Service

NOTES:

	Drawn By:
	LH


Computer generated colors are not a true match to any PMS, vinyl or paint. Rendering shown is for concept only. Actual scale and placement shown are approximate.

All Signs Shall Be Installed In Accordance With N.E.C. Article 600

Engineering Specifications All Signs Fabricated as per A.S.A. Specifications & 2018 I.B.C.	Electrical Specifications All Signs Fabricated as per 2017 N.E.C. Specifications
---	---

NOTE: THIS DRAWING IS THE PROPERTY OF AURORA SIGN CO. IT IS NOT TO BE REPRODUCED, COPIED, OR EXHIBITED IN ANY FASHION WITHOUT WRITTEN CONSENT FROM AURORA SIGN CO. CHARGES OF UP TO \$2000.00 WILL BE ASSESSED FOR ANY MIS-USE OF THESE DRAWINGS.

Prepared For: Jet Brite	Address: NE corner Rt 59 and 83rd St.	Drwg: 221445	Sheet: 5A	Design Date: 11/1/2022	LANDLORD APPROVAL SIGNATURE
Location Name: Naperville - Rt 59	City/State: Naperville, IL 60563	Rev A:		Rev D:	
		Rev B:		Rev E:	
		Rev C:		Rev F:	

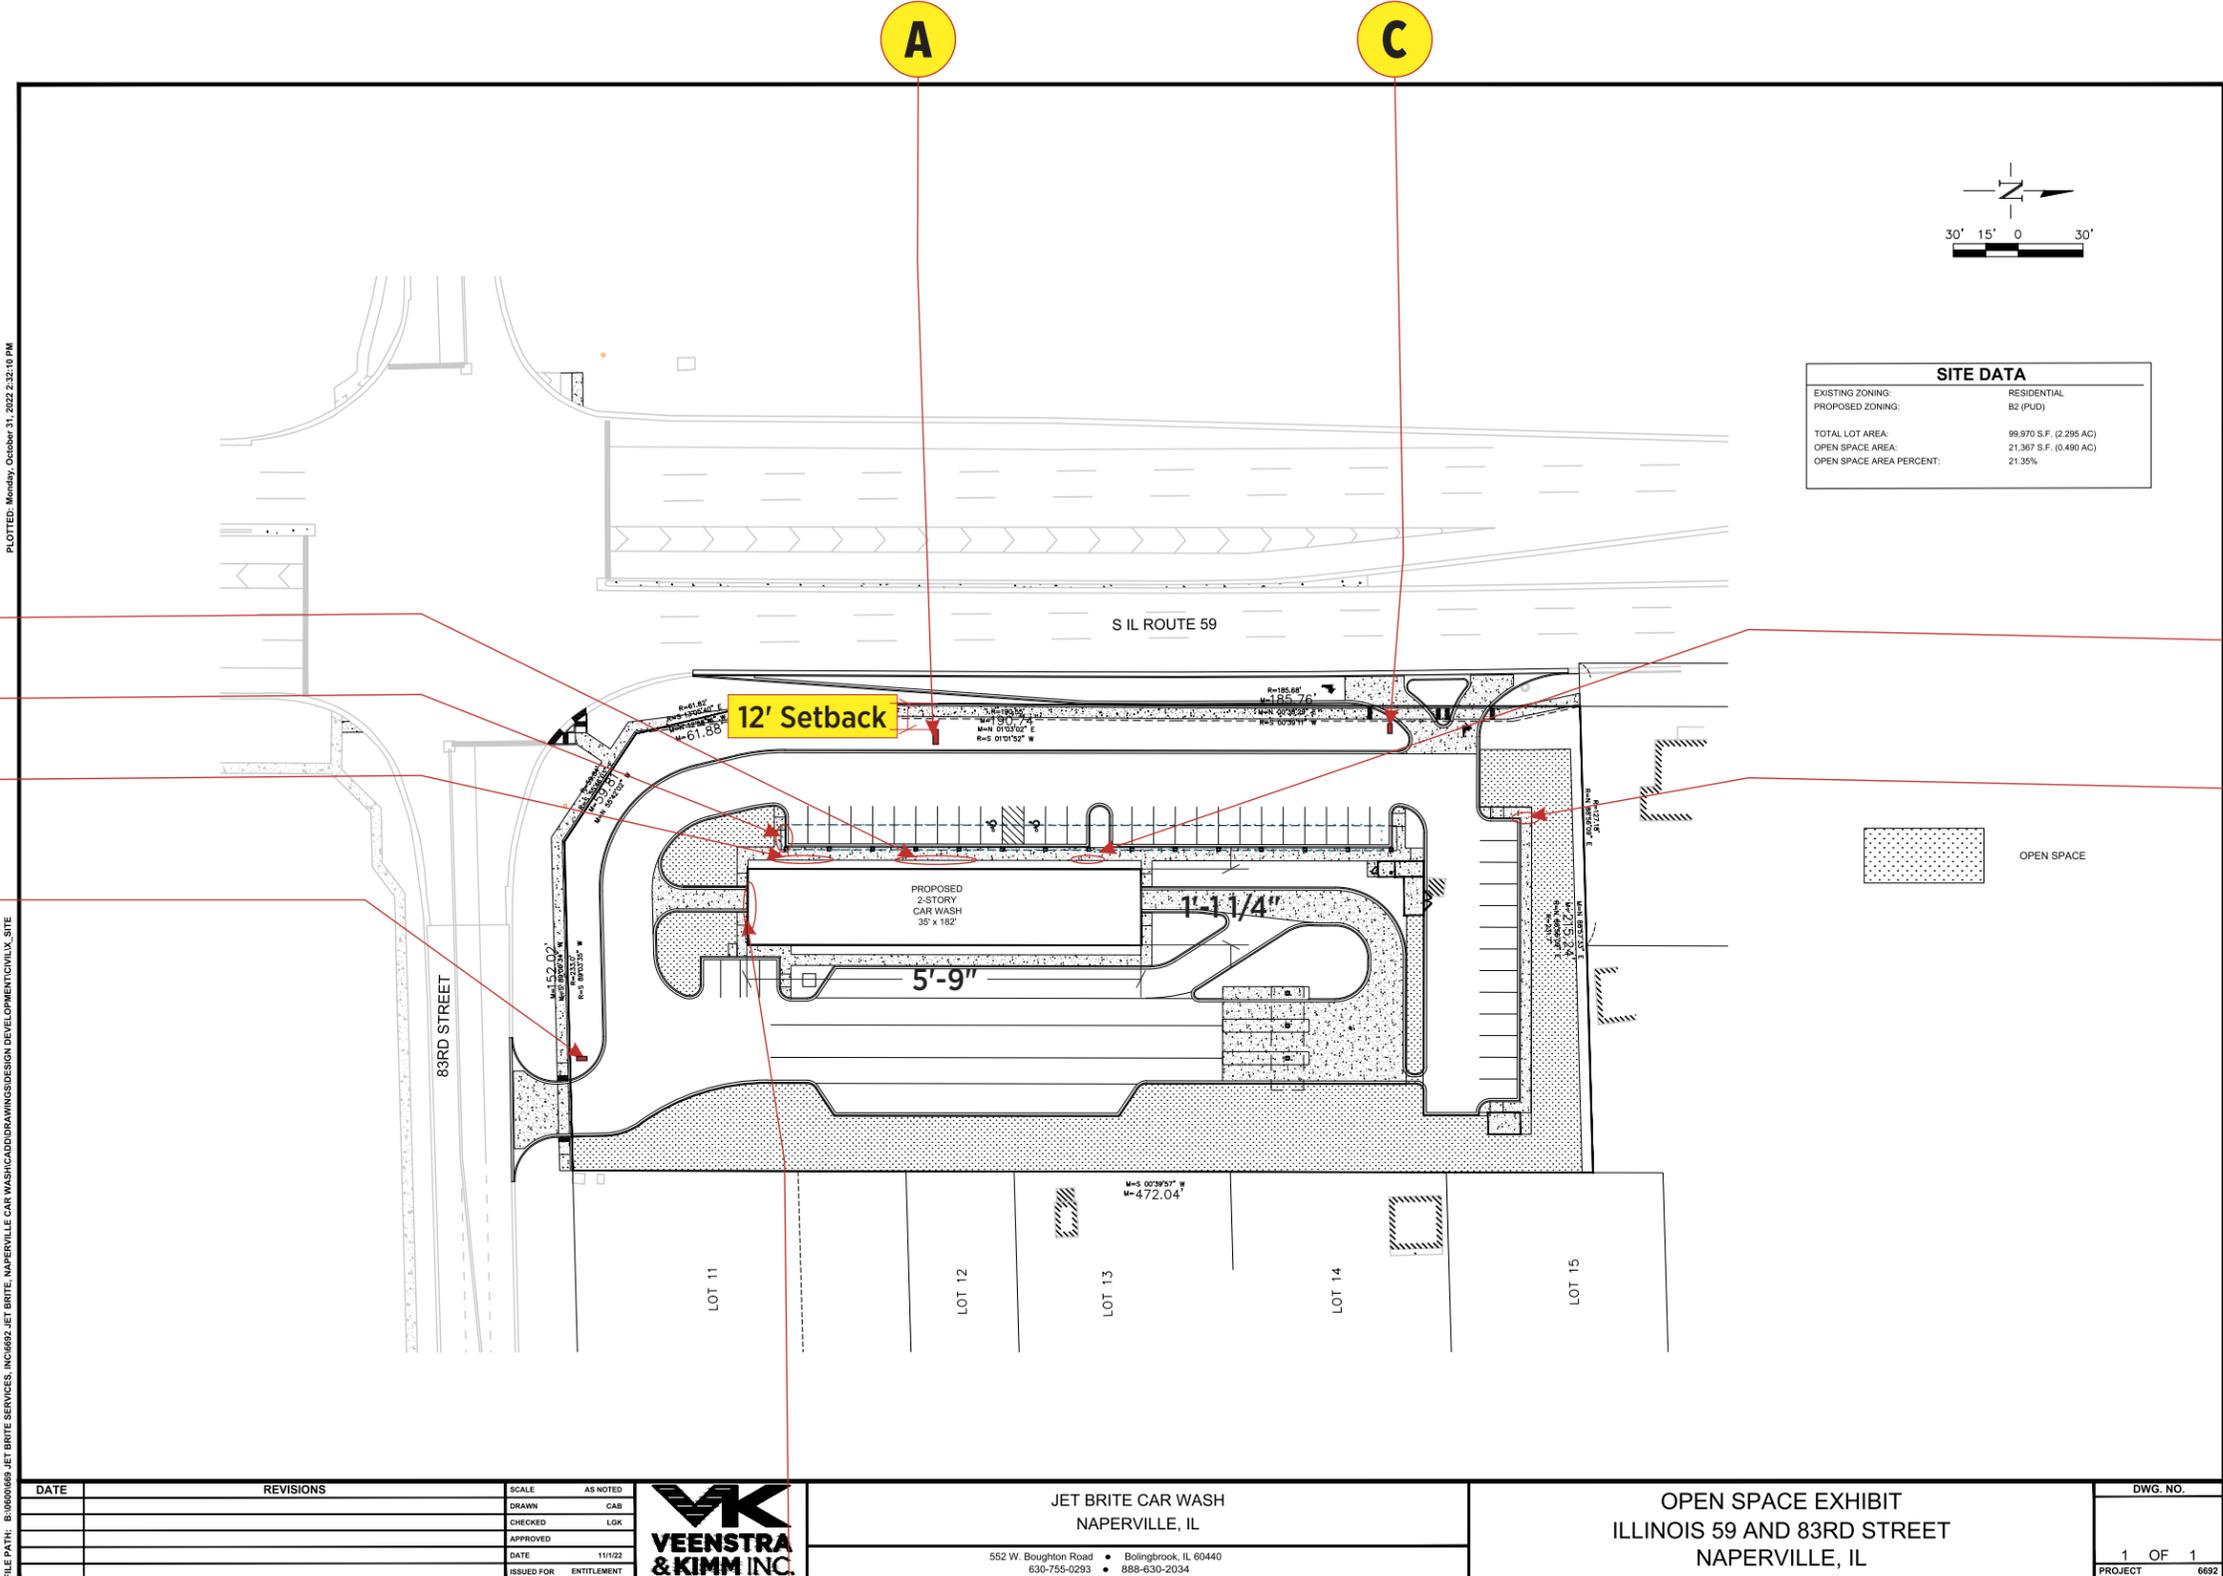

PLOTTED: Monday, October 31, 2022 2:32:16 PM

X-REFS: FILE PATH: B:\06060606 JET BRITE SERVICES, INC\6692 JET BRITE, NAPERVILLE CAR WASH\CADD\DRAWINGS\DESIGN DEVELOPMENT\DWLX SITE

JOB NO. 6692 VEENSTRA & KIMM, INC., DESIGN FIRM REGISTRATION NUMBER 184-001939

DATE	REVISIONS	SCALE	AS NOTED



JET BRITE CAR WASH
NAPERVILLE, IL

552 W. Boughton Road • Bolingbrook, IL 60440
630-755-0293 • 888-630-2034

OPEN SPACE EXHIBIT
ILLINOIS 59 AND 83RD STREET
NAPERVILLE, IL

DATE	DWG. NO.

Drawn By: **LH**

Computer generated colors are not a true match to any PMS, vinyl or paint. Rendering shown is for concept only. Actual scale and placement shown are approximate.

All Signs Shall Be Installed In Accordance With N.E.C. Article 600

Engineering Specifications All Signs Fabricated as per A.S.A. Specifications & 2018 I.B.C.	Electrical Specifications All Signs Fabricated as per 2017 N.E.C. Specifications
---	---

NOTE: THIS DRAWING IS THE PROPERTY OF AURORA SIGN CO. IT IS NOT TO BE REPRODUCED, COPIED, OR EXHIBITED IN ANY FASHION WITHOUT WRITTEN CONSENT FROM AURORA SIGN CO. CHARGES OF UP TO \$2000.00 WILL BE ASSESSED FOR ANY MIS-USE OF THESE DRAWINGS.



Prepared For:
Jet Brite

Location Name:
Naperville - Rt 59

Address:
NE corner Rt 59 and 83rd St.

City/State:
Naperville, IL 60563

Drwg: 221445 **Sheet:** SITE MAP **Design Date:** 11/1/2022

Rev A: 11/3/2022	Rev D:
Rev B: 11/4/2022	Rev E:
Rev C:	Rev F:

LANDLORD APPROVAL SIGNATURE