



COMPILED BY: SCALE: 1/8" = 1'-0"

	Code Required	Proposed
Sign Height:	Ten feet measured from grade. Can be an additional two feet for architecture features.	7'-4" Tall 6'-7" Tall
Sign Face Area:	40mph or less = 45 SF 45-50mph = 90 SF 55mph or greater = 120 SF	27 SF 40 SF
Sign Quantity:	1 sign for minimum 100 linear feet of frontage 2 signs for minimum 500 LF, cannot be closer than 200 LF	3
Other Regulations:	A landscaped area located around the base of the ground sign equal to one square foot for each one square foot of monument sign area is required for all monument signs.	

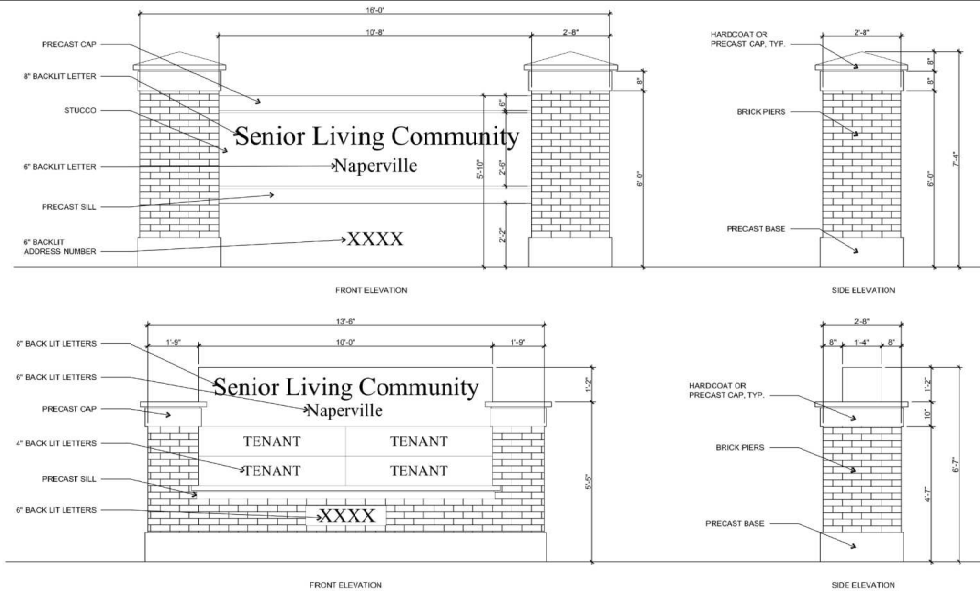

② MONUMENT SIGNS
1/2" = 1'-0"

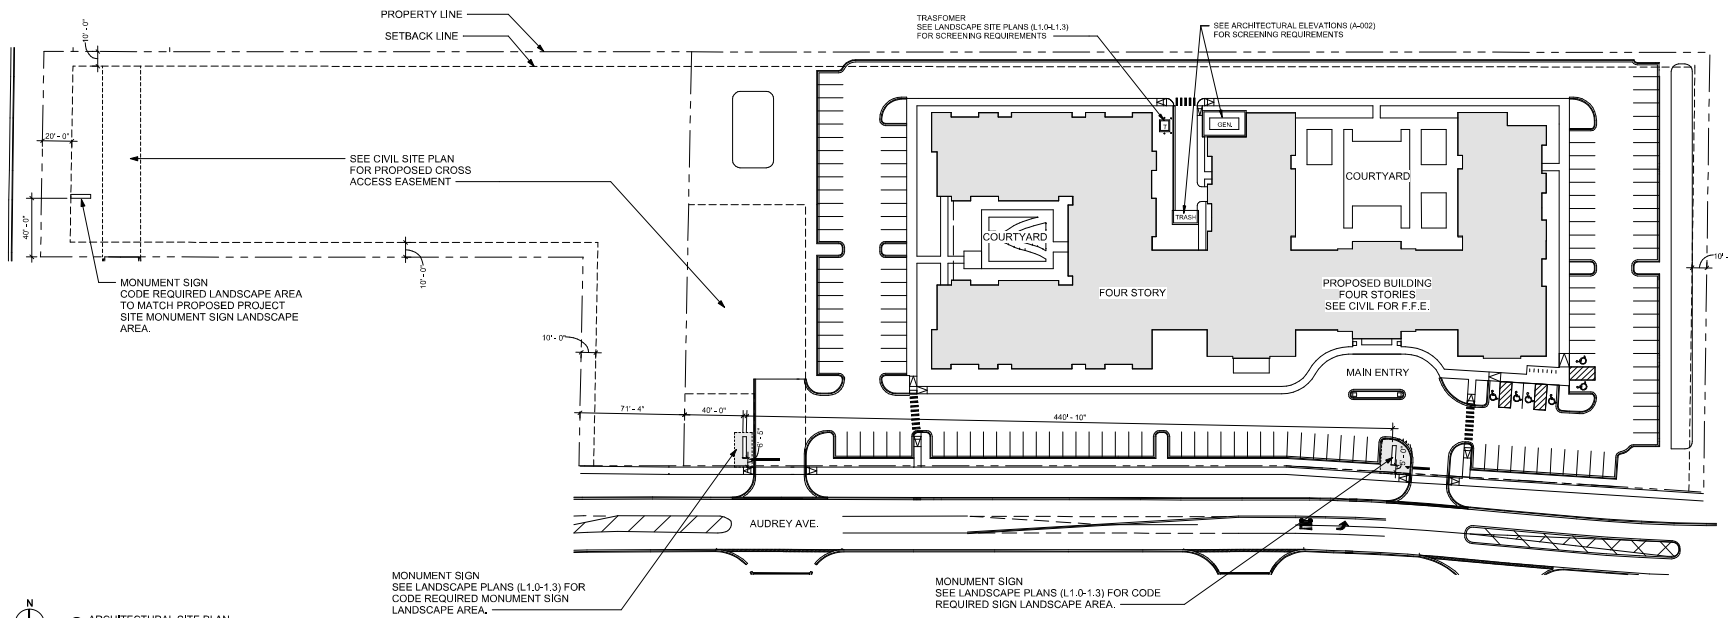

① ARCHITECTURAL SITE PLAN
1" = 40'-0"



RYAN A+E, INC.
533 South Third Street
Suite 100
Minneapolis, MN 55415
612-492-4000 tel
612-492-3000 fax

WWW.RYANCOMPANIES.COM

OWNER

CONSULTANTS

PROJECT INFORMATION
Audrey Senior Living

2939 Audrey Avenue
Naperville, IL 60540

I hereby certify that this plan, specification, or report was prepared by me or under my direct supervision and that I am a duly Registered Architect under the laws of the State of Minnesota

Name _____

REGISTRATION NO. DATE
Number Date

© 2022 RYAN A+E, INC.
DRAWN BY: JR. CHECKED BY: _____
JOB NO.: 701231 DATE: 01.06.2022

ISSUE #	DATE	DESCRIPTION
1	11.04.22	ISSUE FOR PERMIT

City Submittal
01.06.2023

Concept Architectural Site Plan

A-001

NOT FOR CONSTRUCTION