



844 S RTE 59, NAPERVILLE, IL 60540

**FIELD VERIFICATION**  
Contractor shall verify all figured dimensions and conditions at the job site and notify Aria Group Architects, Inc. of any dimensional errors, omissions or discrepancies before beginning or fabricating any work. Do not scale these drawings.

**COPYRIGHT**  
Aria Group Architects, Inc. shall retain all common law, statutory and other reserved rights. These drawings and related documents shall not be duplicated, disclosed or otherwise used without written consent of Aria Group Architects, Inc.

NO.	DATE	REMARKS

NO.	DATE	REMARKS

NO.	DATE	REMARKS


Drawing Title  
**SITE PLAN**

Job No. 255901  
Drawn Author

Scale 1/16" = 1'-0"  
Date 05/15/2025

Sheet No.  
**SP1**

S RTE 59

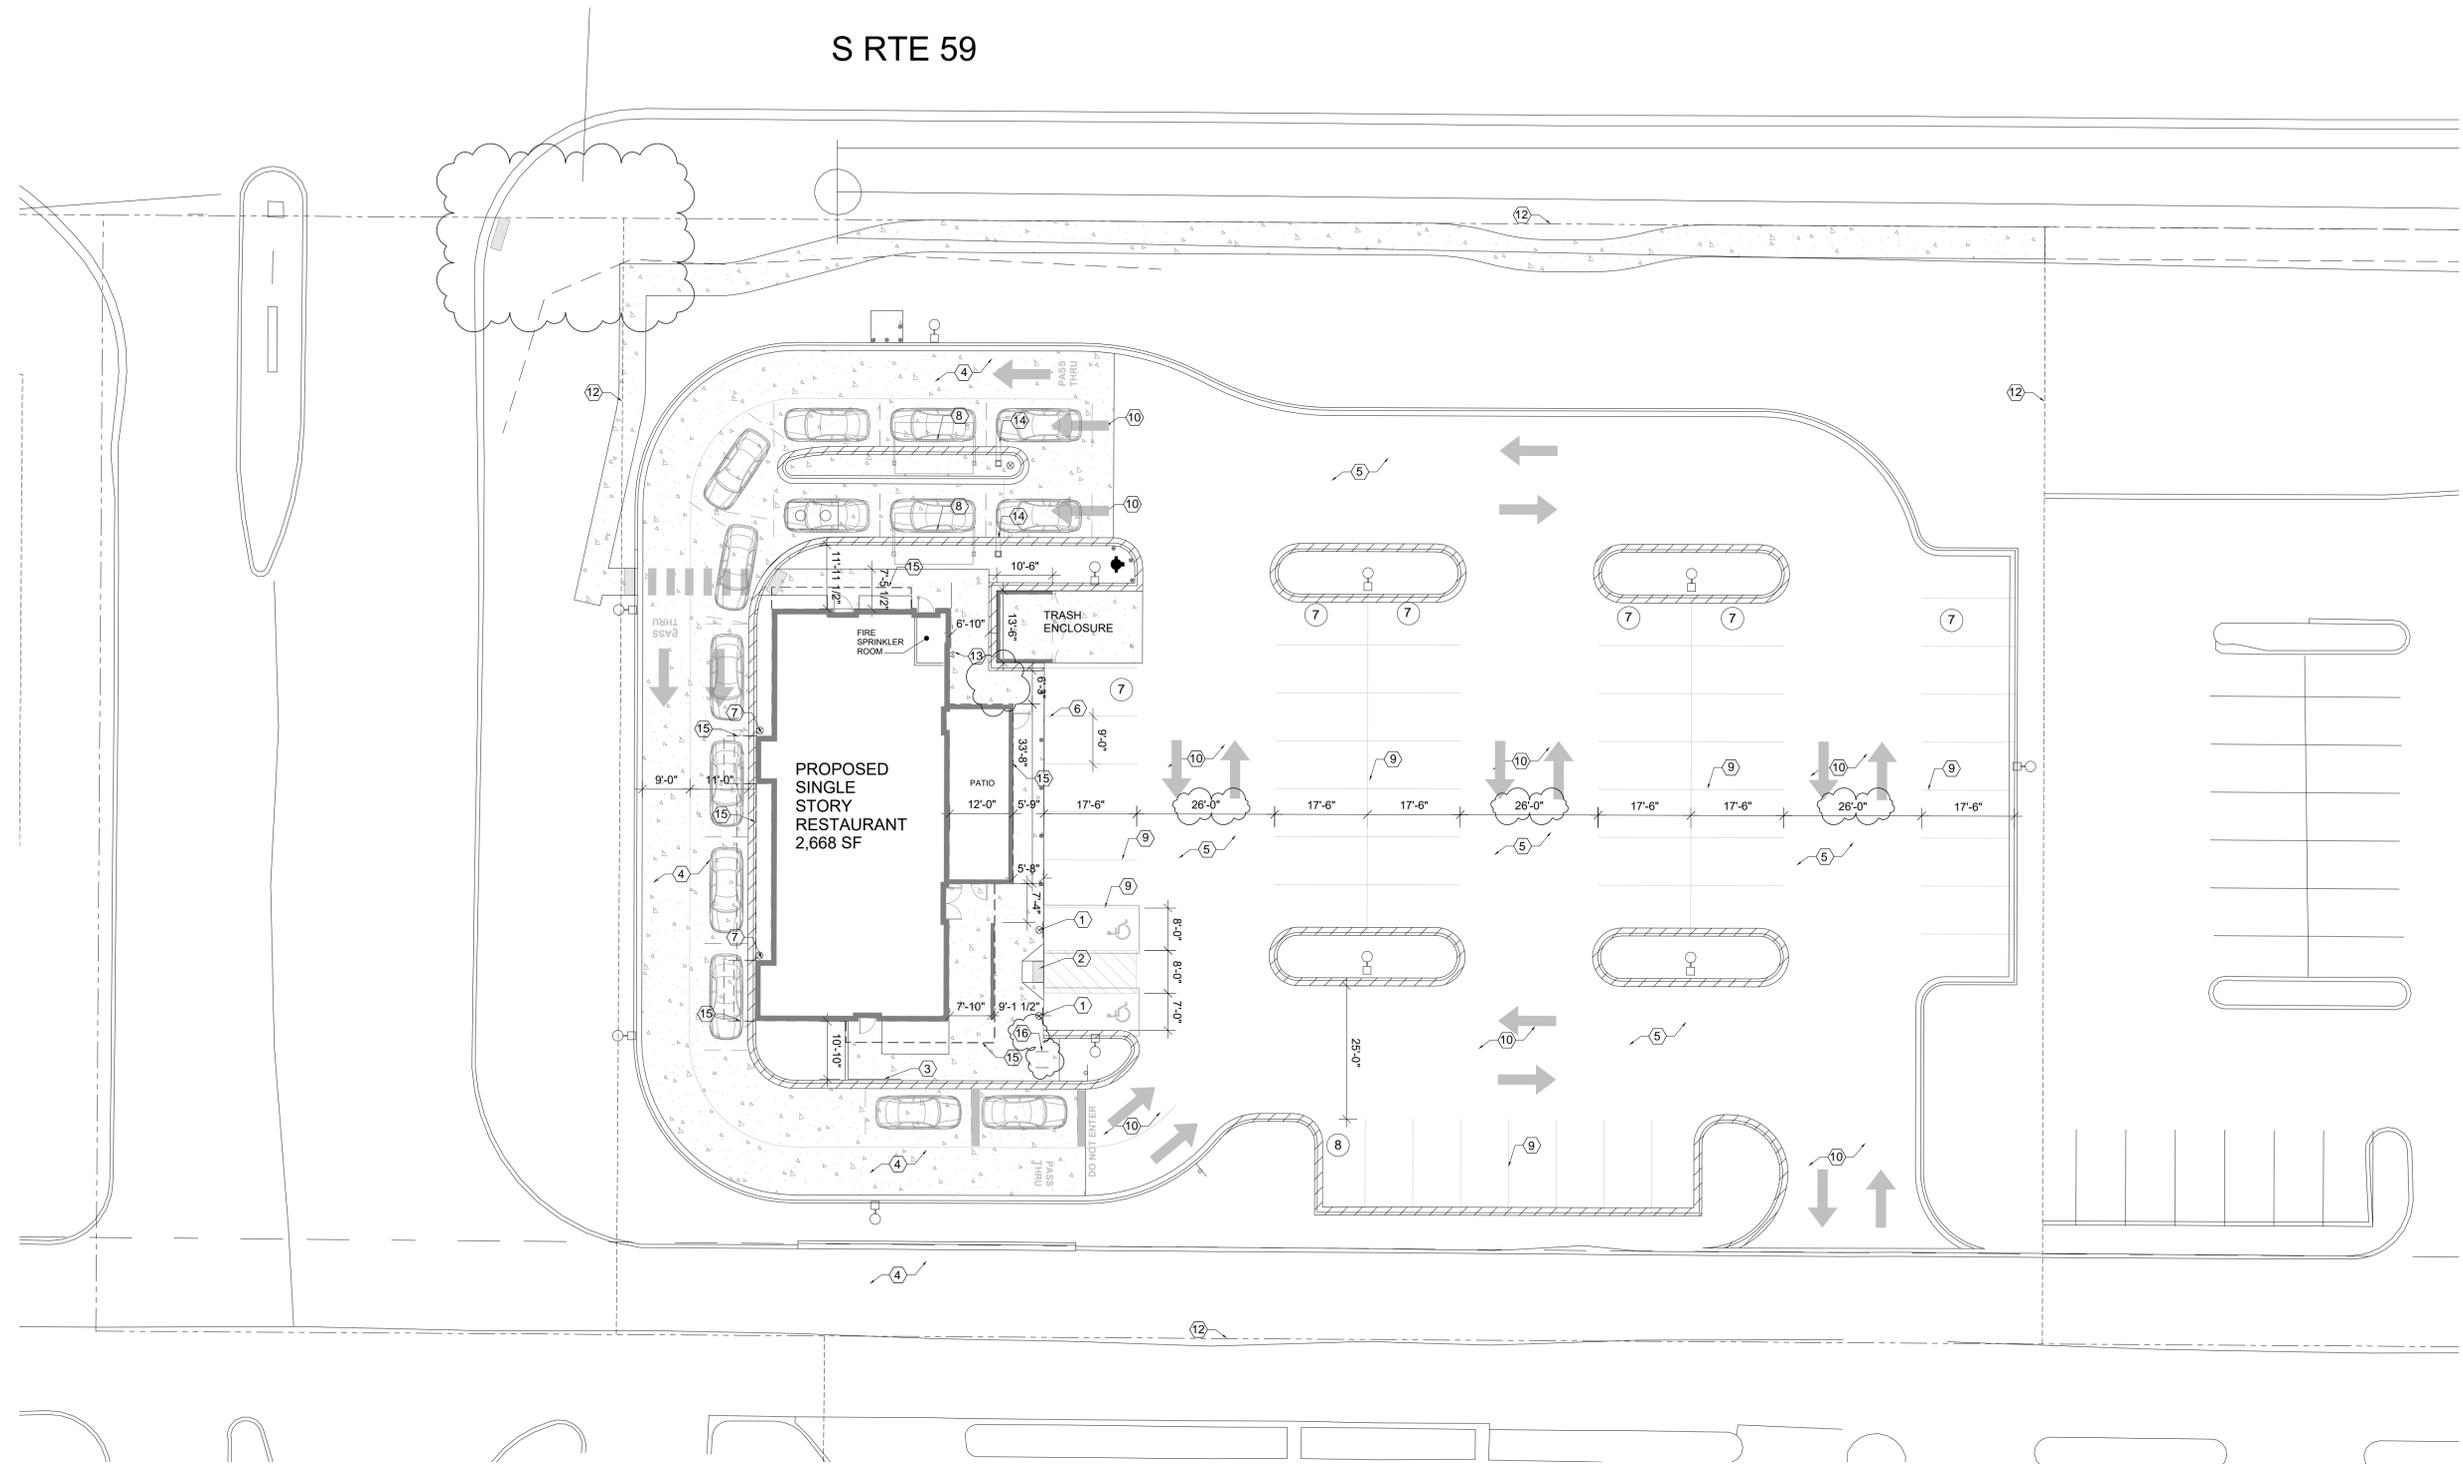

**1 SITE PLAN**  
1/16" = 1'-0"

NOTE: ARCHITECTURAL SITE PLAN SHOWN FOR REFERENCE ONLY. FOR FINAL SITE PLAN LAYOUT AND DEVELOPMENT DETAILS REFER TO CIVIL DRAWINGS. SITE SIGNAGE TO BE PERMITTED UNDER SEPARATE SUBMITTAL.

- SITE PLAN KEY NOTES:**
- 1 VAN ACCESSIBLE PARKING SPACE AND ACCESSIBLE PARKING SIGN
  - 2 ADA PARKING RAMP. REFER TO CIVIL PLANS
  - 3 42" ORNAMENTAL RAILING.
  - 4 CONCRETE PAVEMENT REFER TO CIVIL FOR MORE INFORMATION
  - 5 ASPHALT PAVEMENT REFER TO CIVIL FOR MORE INFORMATION
  - 6 WHEEL STOP TYP.
  - 7 PROTECTIVE BOLLARD
  - 8 DRIVE THRU ORDERING EQUIPMENT BY OTHERS. GC TO PROVIDE FOUNDATIONS AND ELECTRICAL. GC TO COORDINATE WITH SIGNAGE VENDOR.
  - 9 PARKING LOT STRIPING
  - 10 PAVEMENT MARKINGS
  - 11 NOT USED.
  - 12 PROPERTY LINE
  - 13 FIRE DEPARTMENT CONNECTION
  - 14 DRIVE THRU HEIGHT CLEARANCE BAR. GC TO PROVIDE FOUNDATIONS.
  - 15 LINE REPRESENTS OUTLINE OF THE CANOPY. REFER TO ELEVATIONS FOR MORE DETAILS.
  - 16 BIKE RACK.



844 S RTE 59, NAPERVILLE, IL 60540

**FIELD VERIFICATION**  
Contractor shall verify all figured dimensions and conditions at the job site and notify Aria Group Architects, Inc. of any dimensional errors, omissions or discrepancies before beginning or fabricating any work. Do not scale these drawings.

**COPYRIGHT**  
Aria Group Architects, Inc. shall retain all common law, statutory and other reserved rights. These drawings and related documents shall not be duplicated, disclosed or otherwise used without written consent of Aria Group Architects, Inc.

NO.	DATE	REMARKS

NO.	DATE	REMARKS


NO.	DATE	REMARKS

Drawing Title  
**FLOOR PLAN**

Job No. 255901	Drawn Author
-------------------	-----------------

Scale 1/4" = 1'-0"	Date 05/15/2025
-----------------------	--------------------

Sheet No.  
**A1**

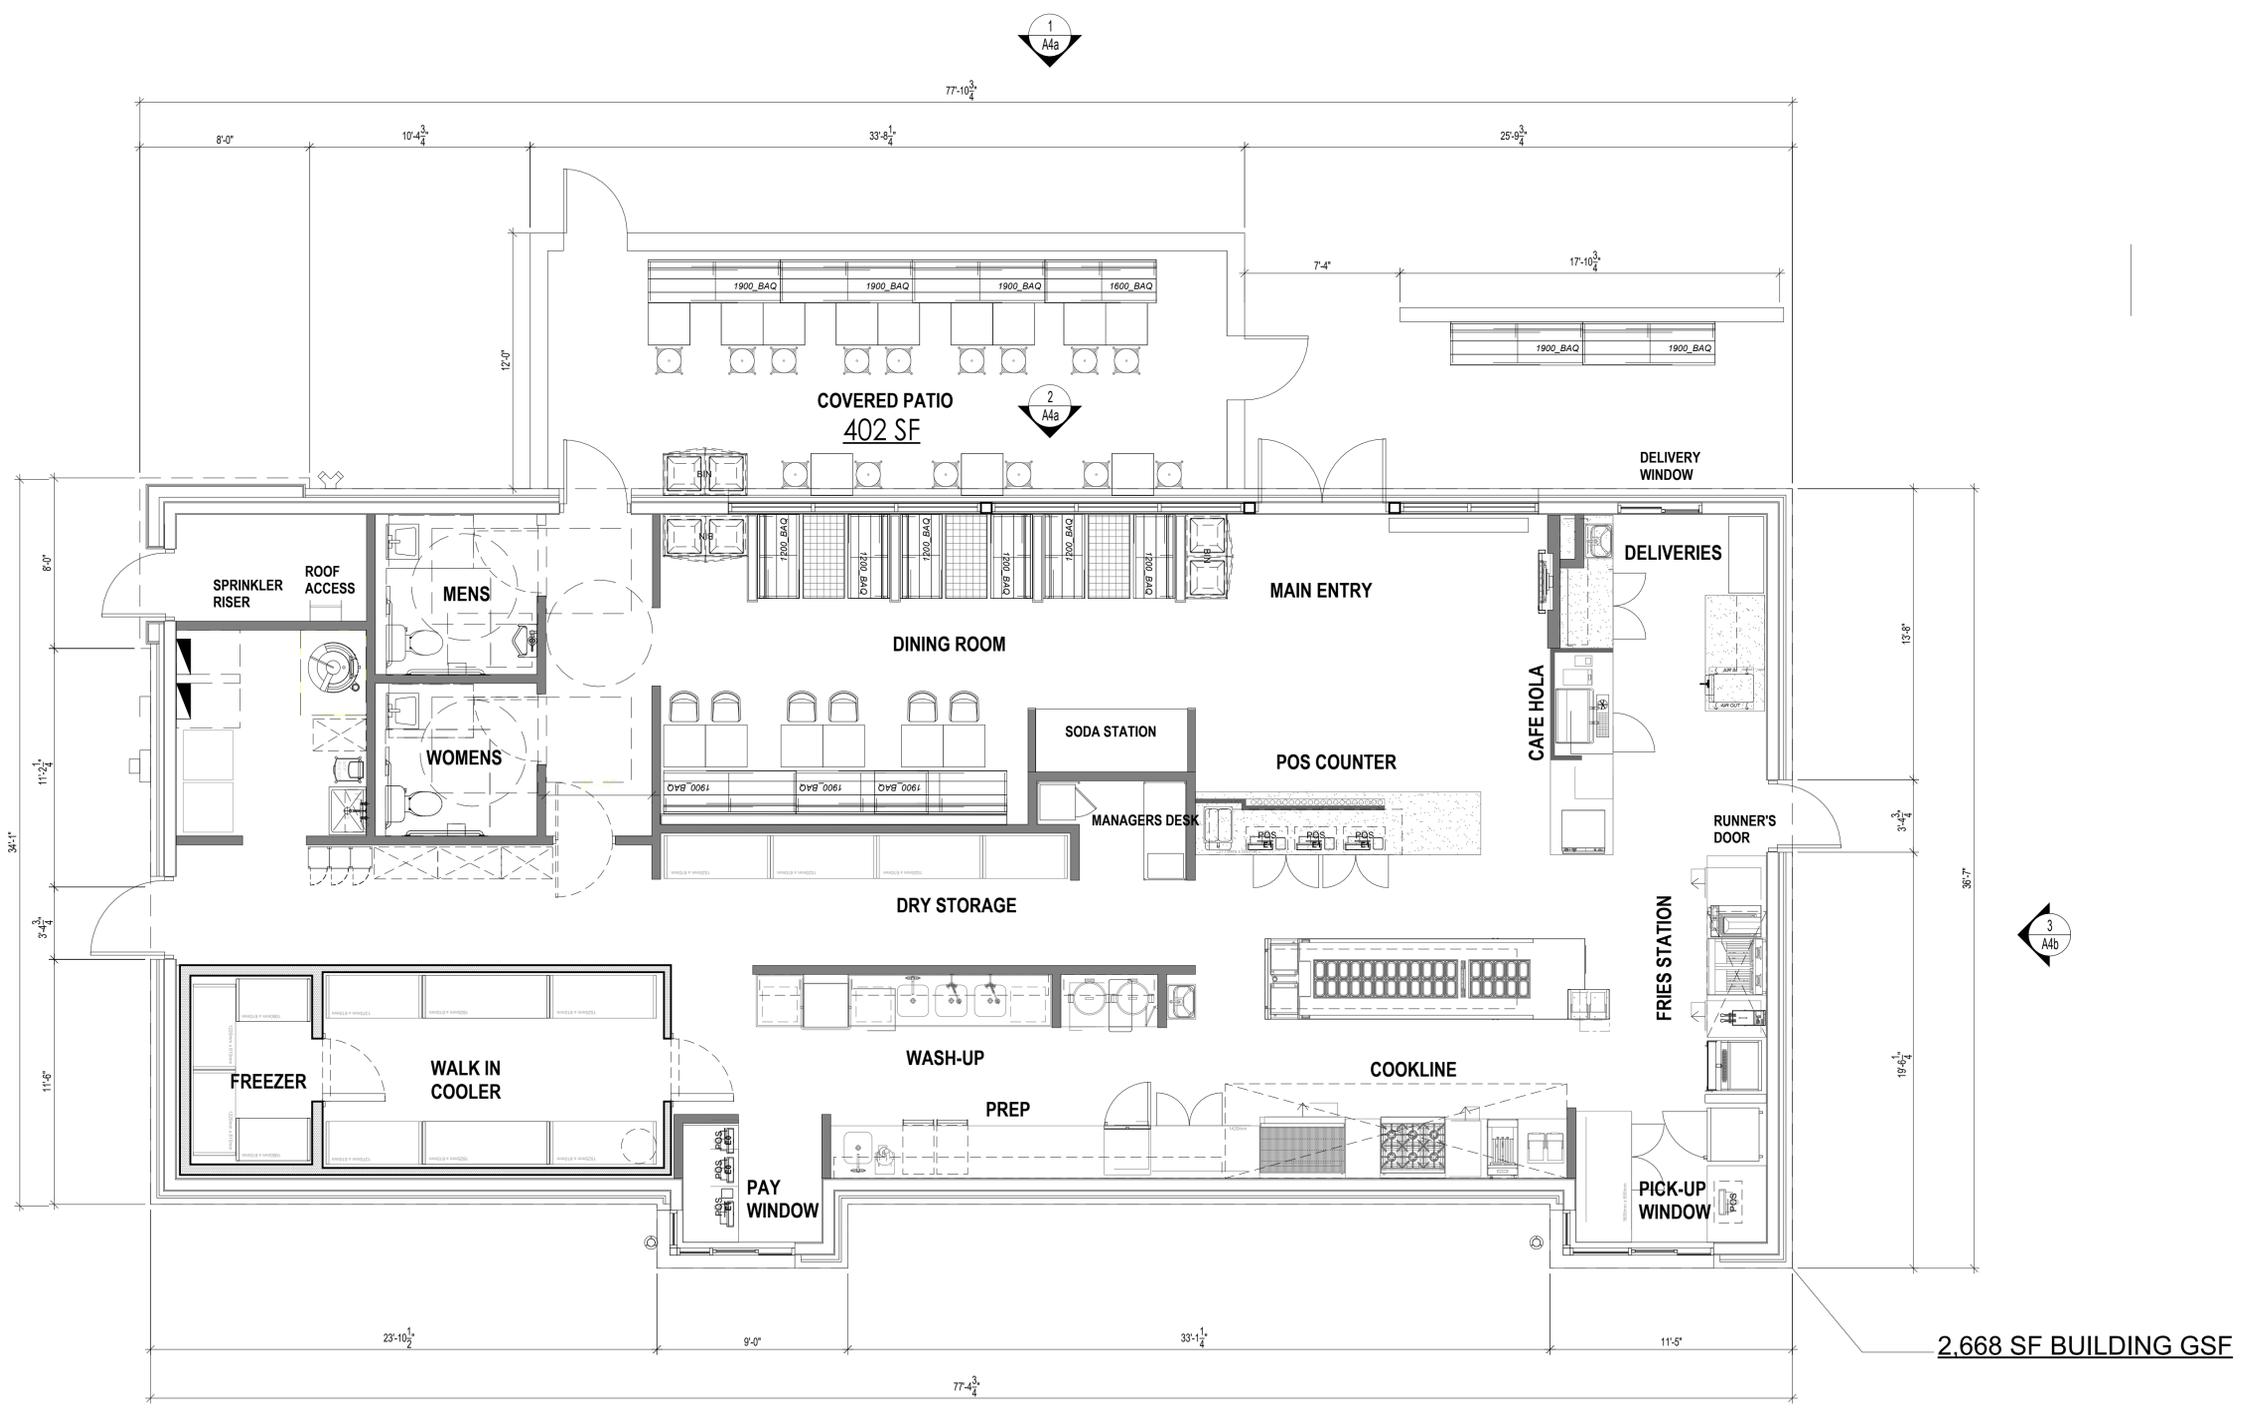

**1 FLOOR PLAN**  
1/4" = 1'-0"



844 S RTE 59, NAPERVILLE, IL 60540

**FIELD VERIFICATION**  
Contractor shall verify all figured dimensions and conditions at the job site and notify Aria Group Architects, Inc. of any dimensional errors, omissions or discrepancies before beginning or fabricating any work. Do not scale these drawings.

**COPYRIGHT**  
Aria Group Architects, Inc. shall retain all common law, statutory and other reserved rights. These drawings and related documents shall not be duplicated, disclosed or otherwise used without written consent of Aria Group Architects, Inc.

NO.	DATE	REVISIONS

NO.	DATE	REMARKS

NO.	DATE	REVISIONS


Drawing Title

**ROOF PLAN**

Job No. 255901	Drawn Author
-------------------	-----------------

Scale 1/4" = 1'-0"	Date 05/15/2025
-----------------------	--------------------

Sheet No.  
**A3**

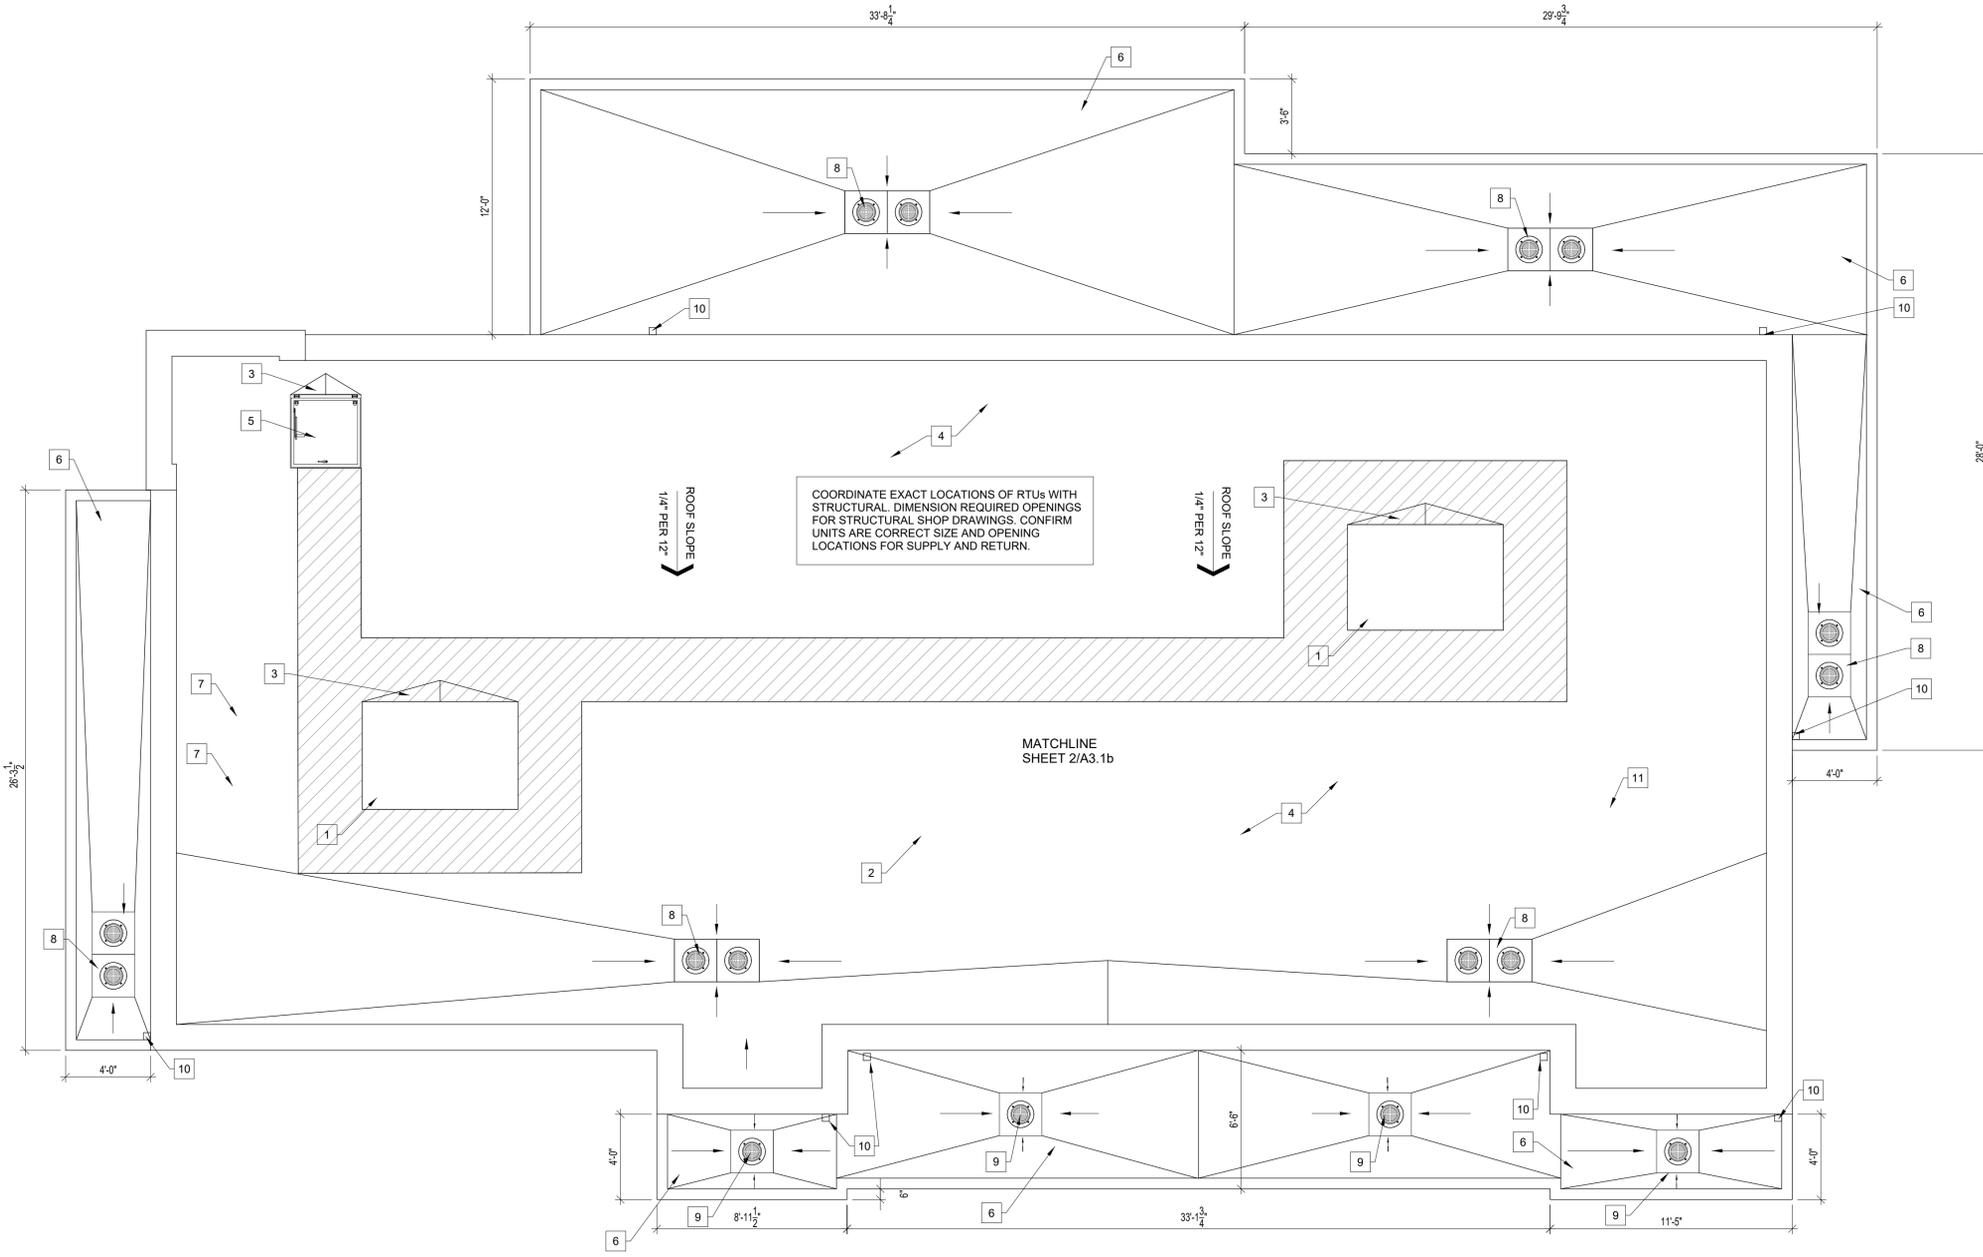

**1 ROOF PLAN**  
1/4" = 1'-0"



**GENERAL NOTES**

- DRAWINGS ARE DIAGRAMMATIC ONLY AND REPRESENT THE GENERAL SCOPE OF THE WORK. PRIOR TO SUBMITTING BID, VISIT THE JOB SITE TO OBSERVE THE EXISTING CONDITIONS OF THE REQUIREMENTS THAT MAY NOT BE SPECIFICALLY CALLED OUT IN THIS PORTION OF THE CONSTRUCTION DOCUMENTS. NOTIFY ARCHITECT OF ANY CONFLICTS OR DISCREPANCIES PRIOR TO SUBMISSION BID.
- INSTALLATION OF EQUIPMENT SHALL COMPLY WITH EQUIPMENT MANUFACTURER'S INSTALLATION AND CLEARANCE REQUIREMENTS TO ALLOW FOR INSPECTION, SERVICE, REPAIR OR REPLACEMENT.
- CONTRACTOR SHALL COMPLY WITH ALL LANDLORD'S TENANT CRITERIA. COORDINATE AND SCHEDULE ALL WORK WITH LANDLORD'S FIELD REPRESENTATIVE
- IDENTIFY ALL ROOF MOUNTED EQUIPMENT WITH STORE NAME AND UNIT NUMBER USING PERMANENT WEATHER PROOF 2" HIGH DIE-CUT LETTERS
- ALL ROOFTOP EQUIPMENT SHALL BE SET LEVELED
- CONTRACTOR SHALL COORDINATE ALL NEW AND EXISTING ROOF WORK TO CONFORM TO LANDLORDS ROOFING STANDARDS AND PER LOCAL CODE REQUIREMENTS. FIELD VERIFY ALL ROOF WORK PRIOR TO BID.
- REFER TO MECHANICAL DRAWINGS FOR EQUIPMENT
- REFER TO STRUCTURAL FOR ADDITIONAL INFORMATION
- R-VALUE OF RIGID INSULATION MAY VARY DEPENDING ON MANUFACTURER. CONTRACTOR SHALL BE RESPONSIBLE FOR VERIFYING APPROPRIATE THICKNESS TO MEET R-VALUE REQUIREMENTS.
- VERTICAL ROOF MEMBRANE SURFACES ON VERTICAL BACK WALLS OF PARAPET SURFACES SHALL BE WHITE.
- PROVIDE PIE SUPPORTS (NOT SHOWN HERE) FOR GAS AND CONDENSATE LINES AT 4'-0" O.C. MAX.
- ALL CONDENSATE LINES SHALL BE INSTALLED TO PROVIDE POSITIVE DRAINAGE. GENERAL CONTRACTOR SHALL PROVIDE BLOCKING AS REQUIRED TO ELIMINATE SAGGING.
- ROOF PENETRATIONS TO BE INSTALLED PER DETAILS. - SEE STRUCTURAL DRAWINGS FOR MORE INFORMATION.

**ROOF PLAN KEY NOTES:**

- RTU - SEE MECHANICAL SHEETS
- MAU - SEE MECHANICAL DRAWINGS
- PROVIDE TAPERED RIGID INSULATION CRICKETS TO PROVIDE PROPER DRAINAGE (1/4" : 1'-0") AS REQUIRED. VERIFY LOCATION IN FIELD.
- GC TO PROVIDE TPO ROOF MEMBRANE WITH R-30 MIN RIGID INSULATION OVER ROOF THROUGHOUT.
- ROOF HATCH. - SEE DETAIL 1/A303.
- EXTERIOR CANOPY.
- CONDENSING UNIT FOR WALK IN COOLER AND FREEZER SEE MECHANICAL DRAWINGS.
- ROOF DRAIN COMBINATION WITH OVERFLOW ROOF DRAIN.
- ROOF DRAIN.
- PRE MANUFACTURED CANOPY DOWNSPOUT. SEE ELEVATIONS FOR MORE INFORMATION.
- EXHAUST FAN


**LEGEND**

- PARAPET WALLS**
- ROOF MEMBRANE:
    - MECHANICALLY FASTENED, POLYVINYL CHLORIDE (PVC) ROOFING SYSTEM
    - SEE COMCHECK ON SHEET A005 FOR MINIMUM R-VALUE FOR RIGID INSULATION
    - THICKNESS: 40 MILS.
    - EXPOSED FACE COLOR, WHITE
  - WALKWAY:
    - FACTORY FORMED, NON-SLIP, HEAVY DUTY WALKWAY PADS OR ROLLS
    - APPROXIMATE 3/16" THICK
    - APPROXIMATE 30" X 60"




**FINISH LEGEND**


TAGS	BASE MATERIAL	WEST ELEVATION	EAST ELEVATION	SOUTH ELEVATION	NORTH ELEVATION
BR-2	BLACK BRICK	61.1%	45.8%	20%	38.8%
M-1	YELLOW CANOPY	12.3%	10.8%	9.1%	10.5%
MS-1	BLACK METAL MESH	14.7%	28.9%	30.7%	23.7%
WD-1	WOOD PANEL	11.9%	14.5%	11.9%	7.3%
SF-1	STOREFRONT	-	-	-	-
M-2	BLACK COPING	-	-	-	-
<b>ACCENT MATERIAL</b>					
MU-1	BLACK & WHITE MURAL	-	-	14.5%	19.7%
BR-1	YELLOW BRICK	-	-	13.8%	-

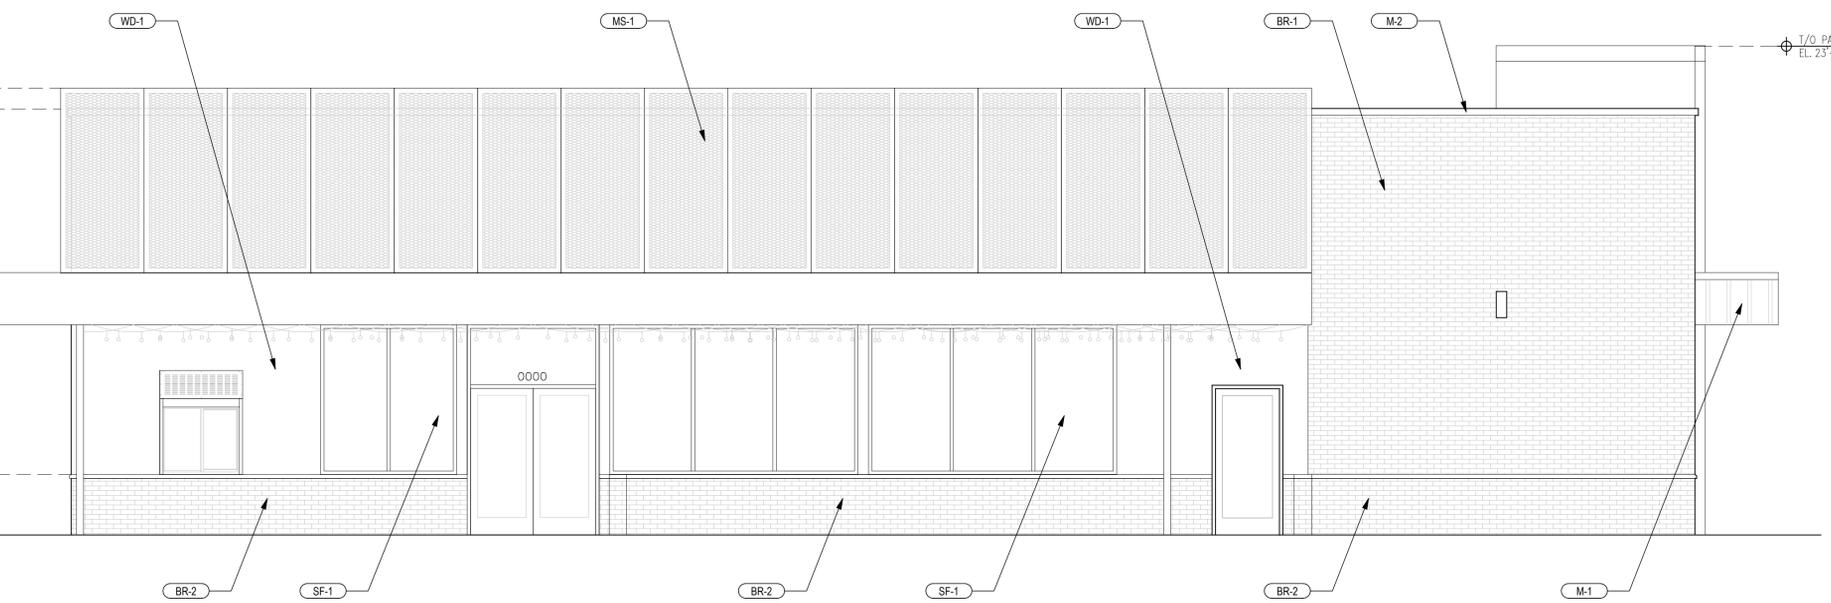

**2 NORTH ELEVATION AT PATIO**  
1/4" = 1'-0"

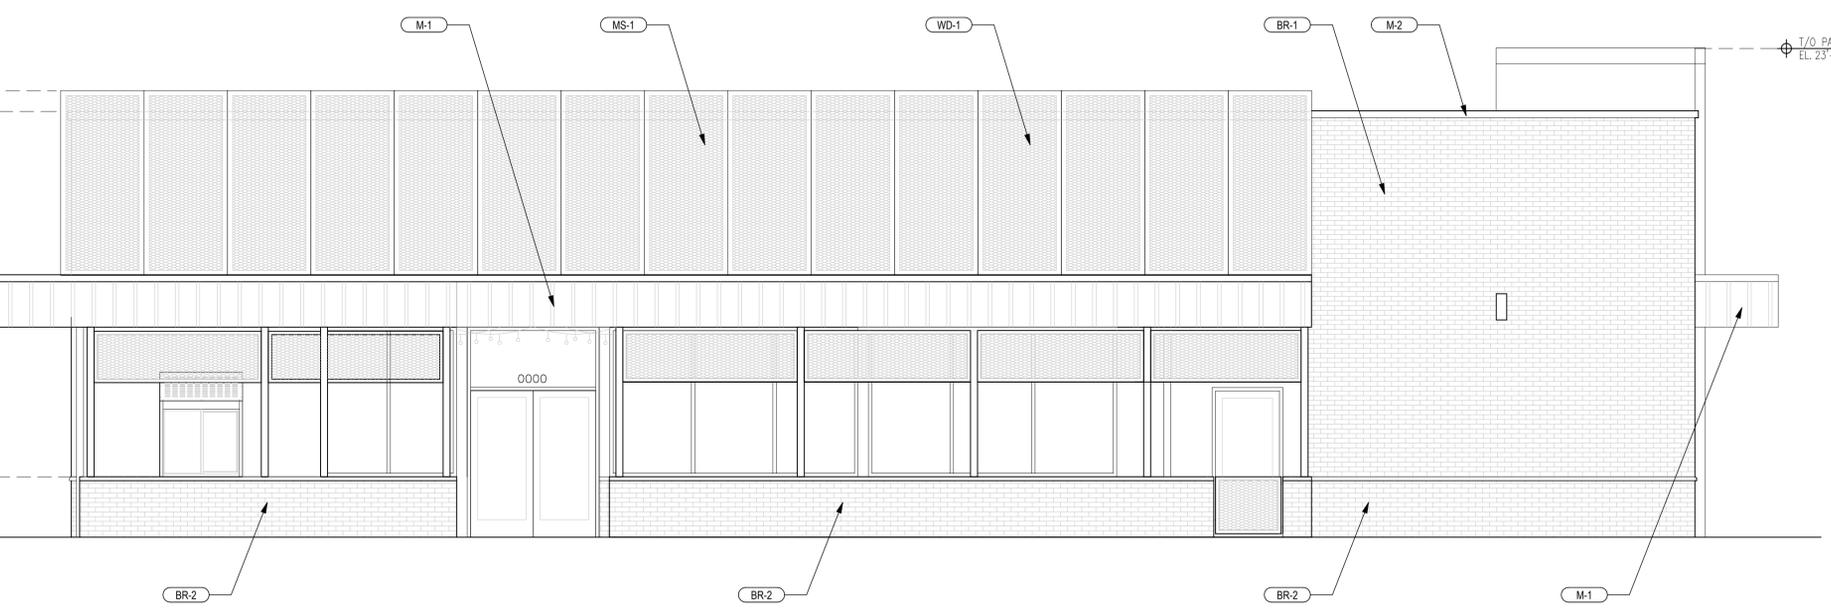

**1 NORTH ELEVATION**  
1/4" = 1'-0"

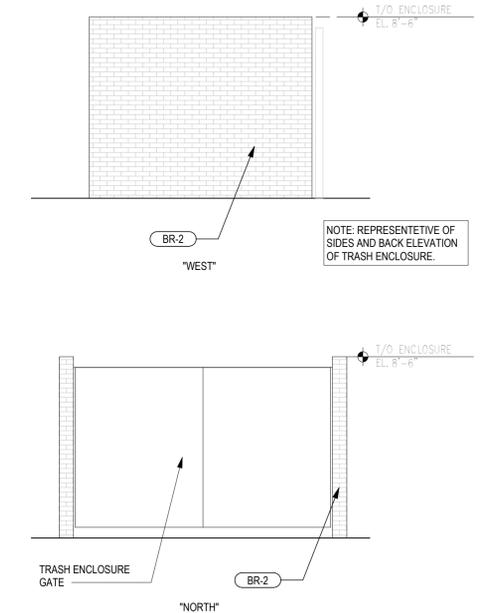

**3 TRASH ENCLOSURE ELEVATIONS**  
1/4" = 1'-0"

**FIELD VERIFICATION**  
Contractor shall verify all figured dimensions and conditions at the job site and notify Aria Group Architects, Inc. of any dimensional errors, omissions or discrepancies before beginning or fabricating any work. Do not scale these drawings.

**COPYRIGHT**  
Aria Group Architects, Inc. shall retain all common law, statutory and other reserved rights. These drawings and related documents shall not be duplicated, disclosed or otherwise used without written consent of Aria Group Architects, Inc.

NO.	DATE	REMARKS

Drawing Title  
**EXTERIOR ELEVATIONS**

Job No. 255901  
Drawn Author


Scale As indicated  
Date 05/15/2025

Sheet No.  
**A4b**




**FINISH LEGEND**


TAGS	BASE MATERIAL	WEST ELEVATION	EAST ELEVATION	SOUTH ELEVATION	NORTH ELEVATION
BR-2	BLACK BRICK	61.1%	45.8%	20%	38.8%
M-1	YELLOW CANOPY	12.3%	10.8%	9.1%	10.5%
MS-1	BLACK METAL MESH	14.7%	28.9%	30.7%	23.7%
WD-1	WOOD PANEL	11.9%	14.5%	11.9%	7.3%
SF-1	STOREFRONT	-	-	-	-
M-2	BLACK COPING	-	-	-	-
<b>ACCENT MATERIAL</b>					
MU-1	BLACK & WHITE MURAL	-	-	14.5%	19.7%
BR-1	YELLOW BRICK	-	-	13.8%	-

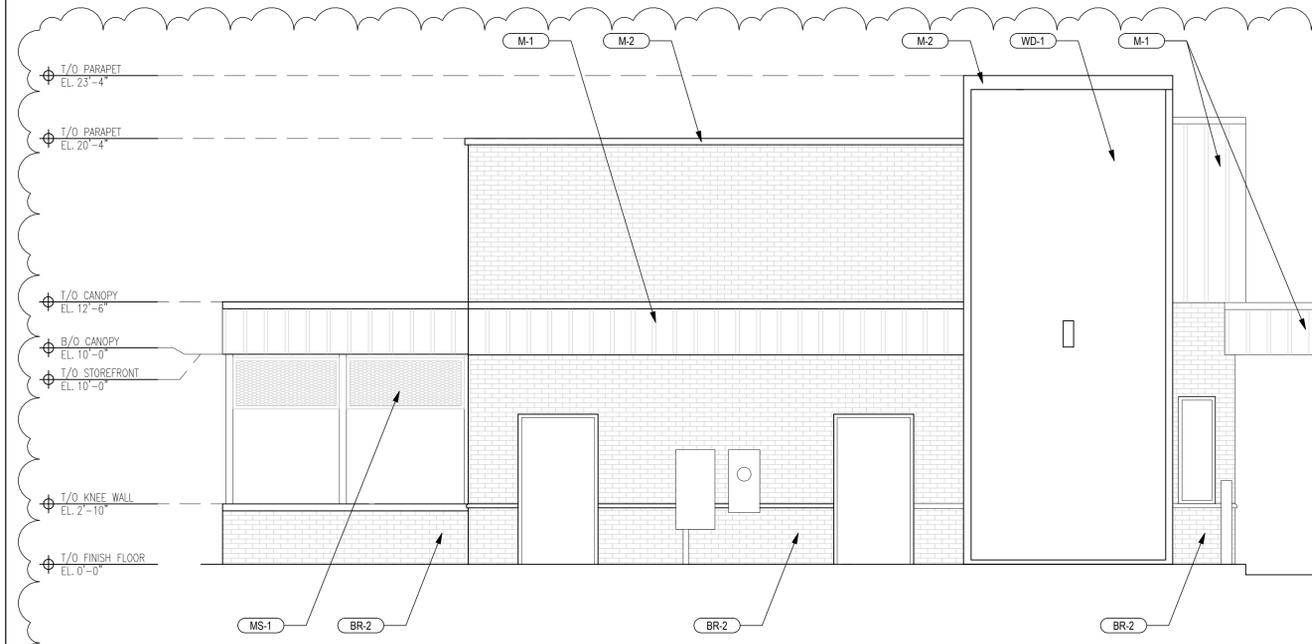

**2 WEST ELEVATION**  
1/4" = 1'-0"

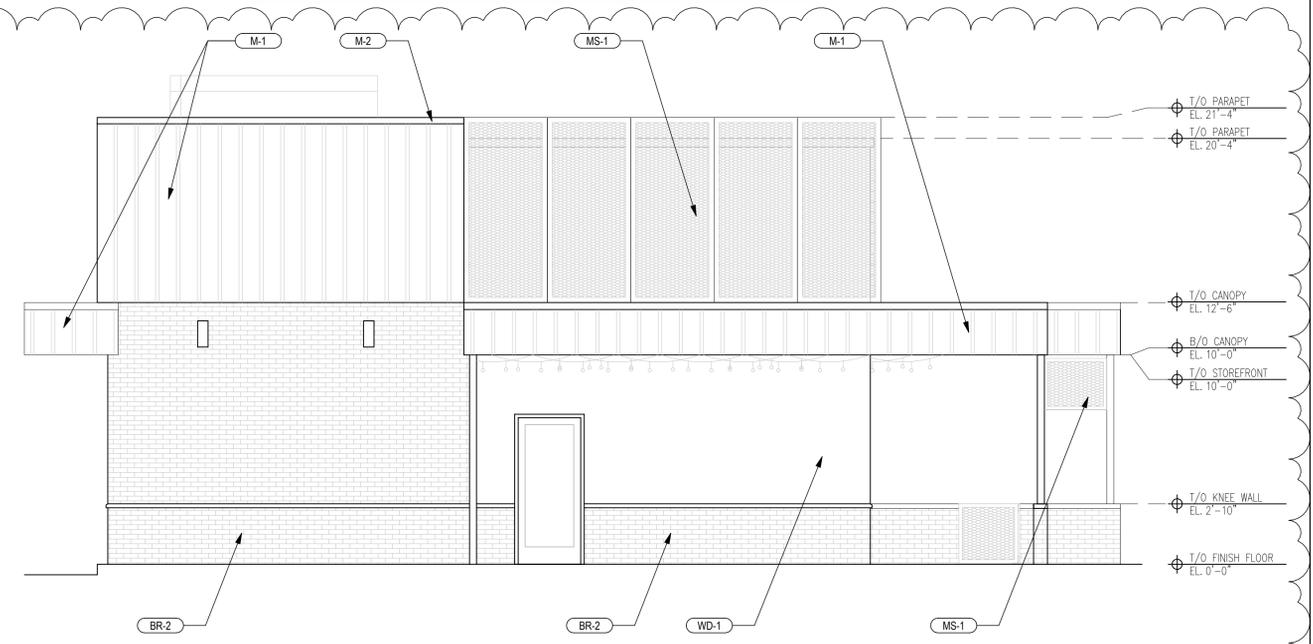

**3 EAST ELEVATION**  
1/4" = 1'-0"

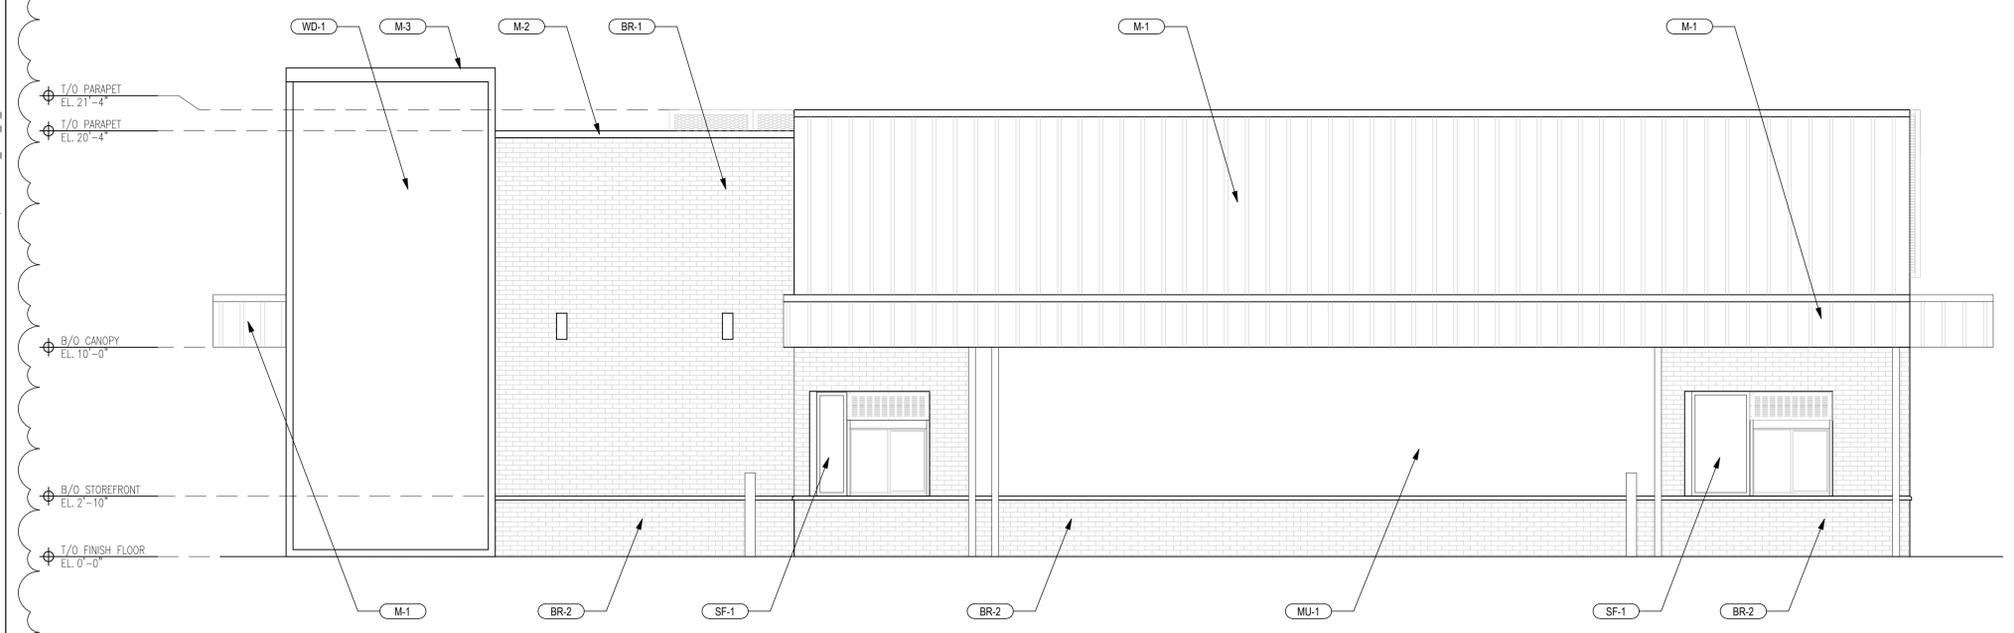

**1 SOUTH ELEVATION**  
1/4" = 1'-0"

**FIELD VERIFICATION**  
Contractor shall verify all figured dimensions and conditions at the job site and notify Aria Group Architects, Inc. of any dimensional errors, omissions or discrepancies before beginning or fabricating any work. Do not scale these drawings.

**COPYRIGHT**  
Aria Group Architects, Inc. shall retain all common law, statutory and other reserved rights. These drawings and related documents shall not be duplicated, disclosed or otherwise used without written consent of Aria Group Architects, Inc.

NO.	DATE	REMARKS

Drawing Title  
**EXTERIOR ELEVATIONS**

Job No. 255901  
Drawn Author

Scale As indicated  
Date 05/15/2025

Sheet No.  
**A4a**



844 S RTE 59, NAPERVILLE, IL 60540

**FIELD VERIFICATION**  
Contractor shall verify all figured dimensions and conditions at the job site and notify Aria Group Architects, Inc. of any dimensional errors, omissions or discrepancies before beginning or fabricating any work. Do not scale these drawings.

**COPYRIGHT**  
Aria Group Architects, Inc. shall retain all common law, statutory and other reserved rights. These drawings and related documents shall not be duplicated, disclosed or otherwise used without written consent of Aria Group Architects, Inc.


NO.	DATE	REVISIONS



Drawing Title  
**BUILDING SECTION**

Job No. 255901	Drawn Author
-------------------	-----------------

Scale 1/4" = 1'-0"	Date 05/15/2025
-----------------------	--------------------

Sheet No.  
**A5**

5/15/2025 5:41:24 PM Autodesk Docs://255901-GUZMAN Y GOMEZ - SOUTH NAPERVILLE, IL/255901\_R03\_A\_GUZMAN Y GOMEZ-SOUTH NAPERVILLE.rvt

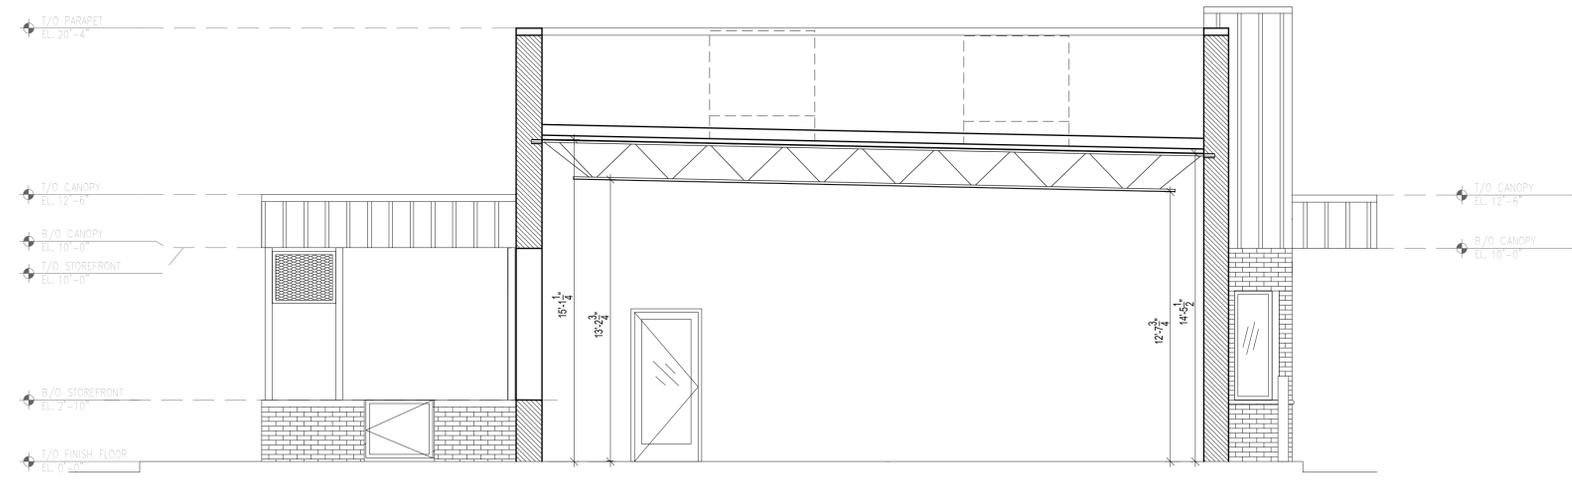

**1 SOUTH ELEVATION**  
1/4" = 1'-0"



844 S RTE 59, NAPERVILLE, IL 60540

**FIELD VERIFICATION**  
Contractor shall verify all figured dimensions and conditions at the job site and notify Aria Group Architects, Inc. of any dimensional errors, omissions or discrepancies before beginning or fabricating any work. Do not scale these drawings.

**COPYRIGHT**  
Aria Group Architects, Inc. shall retain all common law, statutory and other reserved rights. These drawings and related documents shall not be duplicated, disclosed or otherwise used without written consent of Aria Group Architects, Inc.


05/15/25 PUD RESUBMISSION

NO.	DATE	REMARKS

REVISIONS


Drawing Title  
**EXTERIOR  
ELEVATIONS  
RENDERINGS**

Job No. 255901	Drawn Author
-------------------	-----------------

Scale 1/2" = 1'-0"	Date 05/15/2025
-----------------------	--------------------

Sheet No.  
**A6b**

5/15/2025 5:41:25 PM Autodesk Docs://255901-GUZMAN Y GOMEZ - SOUTH NAPERVILLE, IL/255901\_R03\_A\_GUZMAN Y GOMEZ-SOUTH NAPERVILLE.rvt

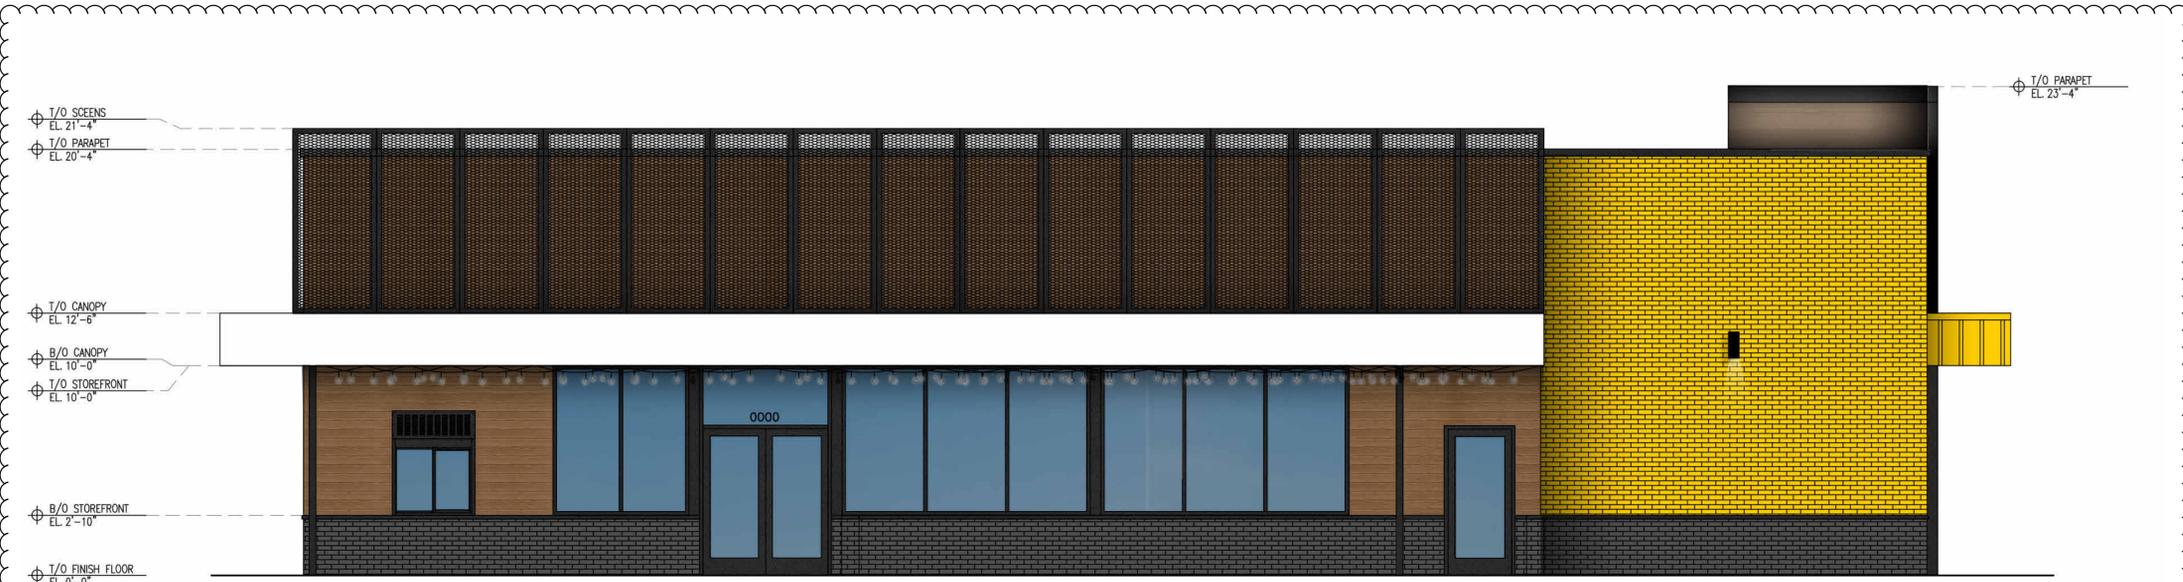

**2 NORTH ELEVATION AT PATIO**  
1/2" = 1'-0"



**1 NORTH ELEVATION**  
1/2" = 1'-0"



844 S RTE 59, NAPERVILLE, IL 60540



1 EAST ELEVATION  
12" = 1'-0"

2 EAST ELEVATION  
12" = 1'-0"



3 EAST ELEVATION  
12" = 1'-0"

**FIELD VERIFICATION**  
Contractor shall verify all figured dimensions and conditions at the job site and notify Aria Group Architects, Inc. of any dimensional errors, omissions or discrepancies before beginning or fabricating any work. Do not scale these drawings.

**COPYRIGHT**  
Aria Group Architects, Inc. shall retain all common law, statutory and other reserved rights. These drawings and related documents shall not be duplicated, disclosed or otherwise used without written consent of Aria Group Architects, Inc.


05/15/25	PUD RESUBMISSION	
NO.	DATE	REMARKS


Drawing Title  
**EXTERIOR  
ELEVATIONS  
RENDERINGS**

Job No. 255901	Drawn Author
-------------------	-----------------

Scale 12" = 1'-0"	Date 05/15/2025
----------------------	--------------------

Sheet No.  
**A6a**