




2 BUILDING A - EAST ELEVATION
01 SCALE: 1/16" = 1'-0"

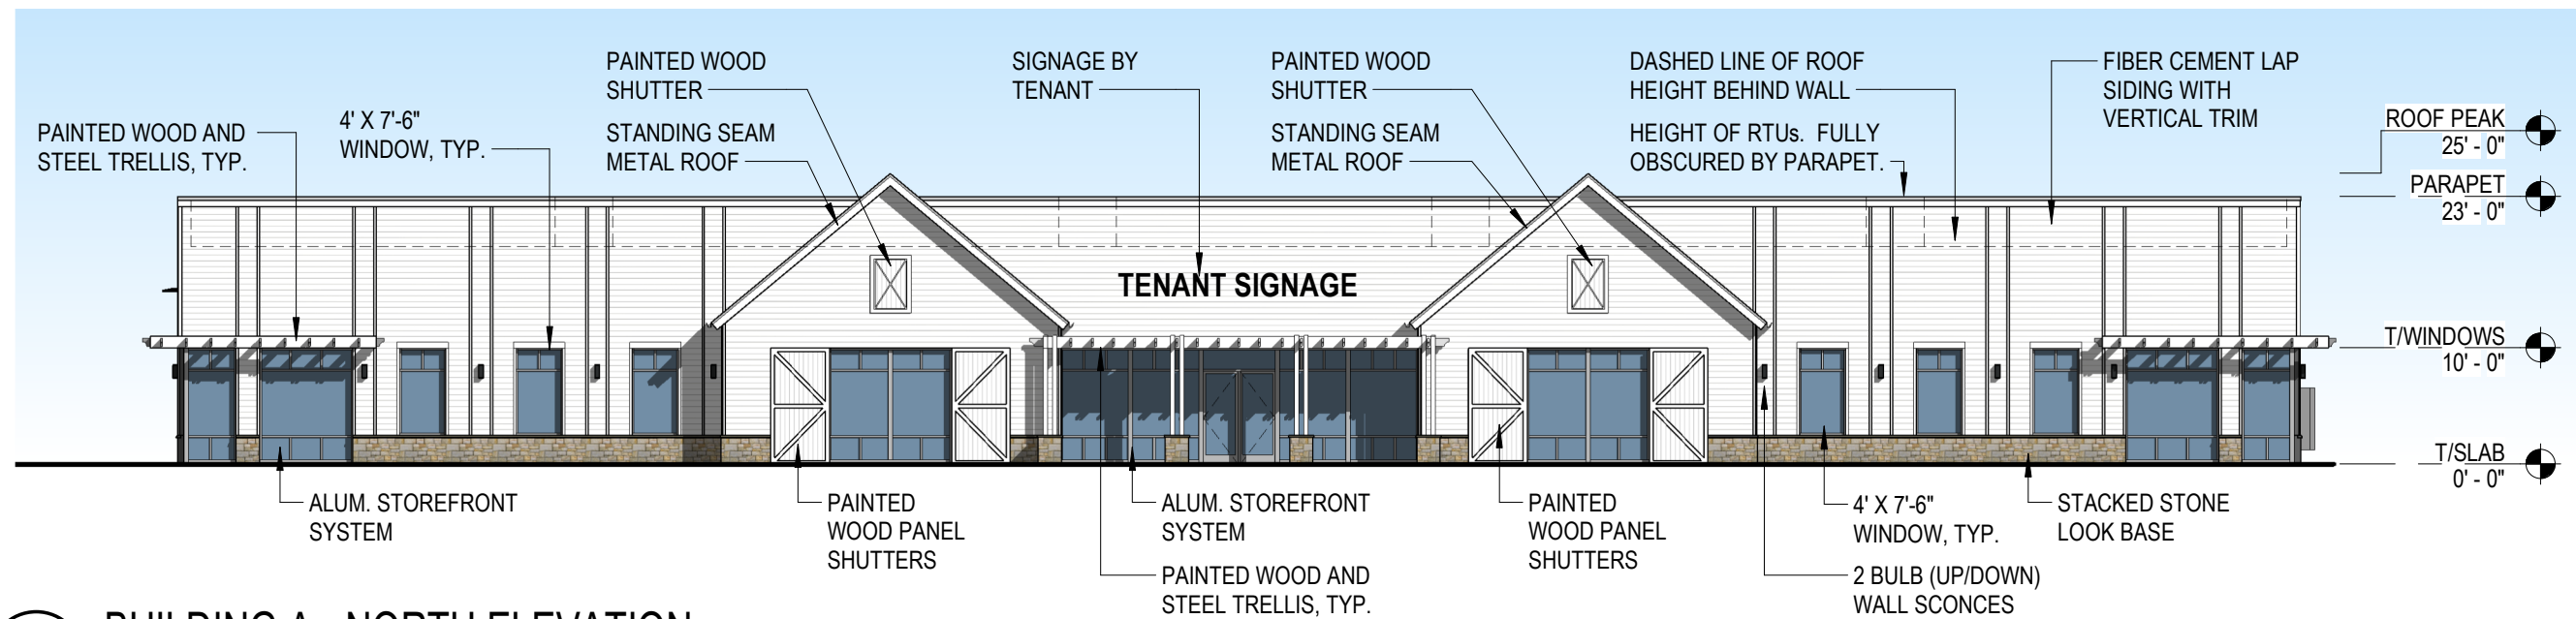


1 BUILDING A - NORTH ELEVATION
01 SCALE: 1/16" = 1'-0"

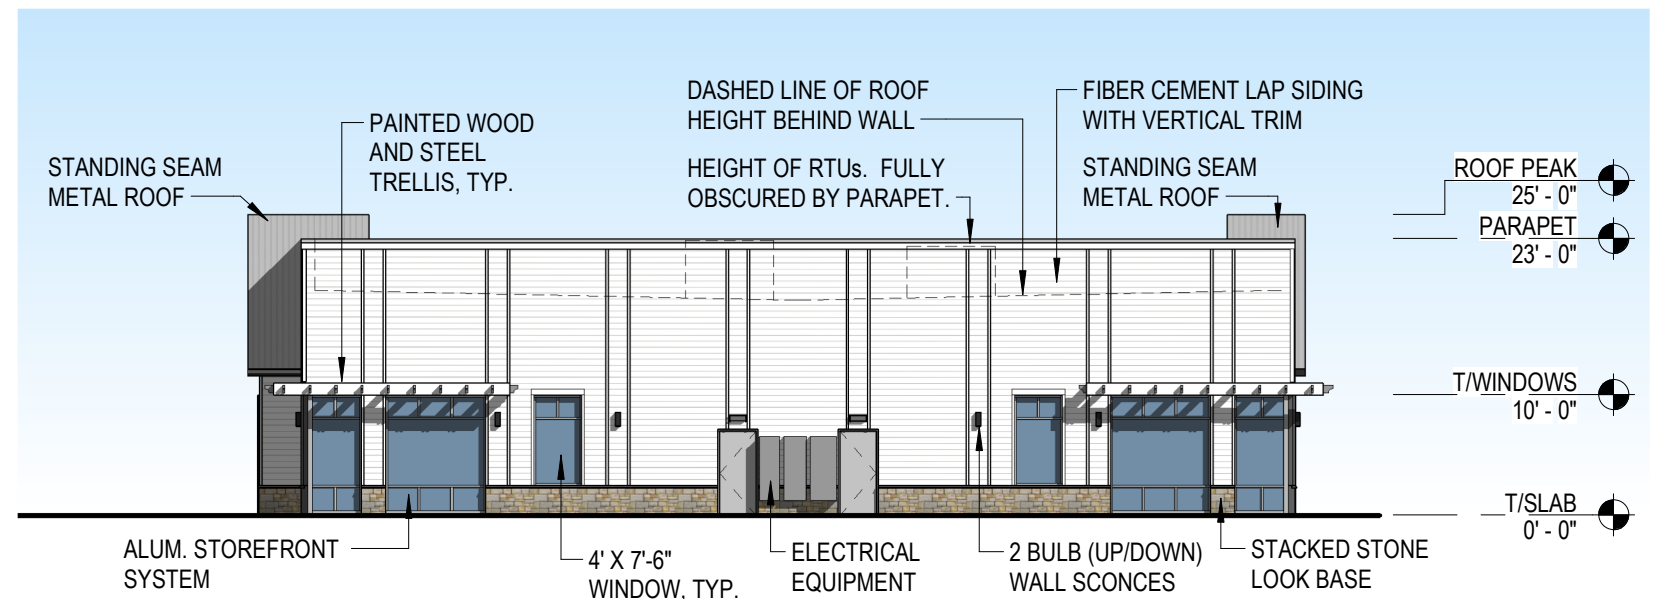


2 BUILDING A - WEST ELEVATION
SCALE: 1/16" = 1'-0"

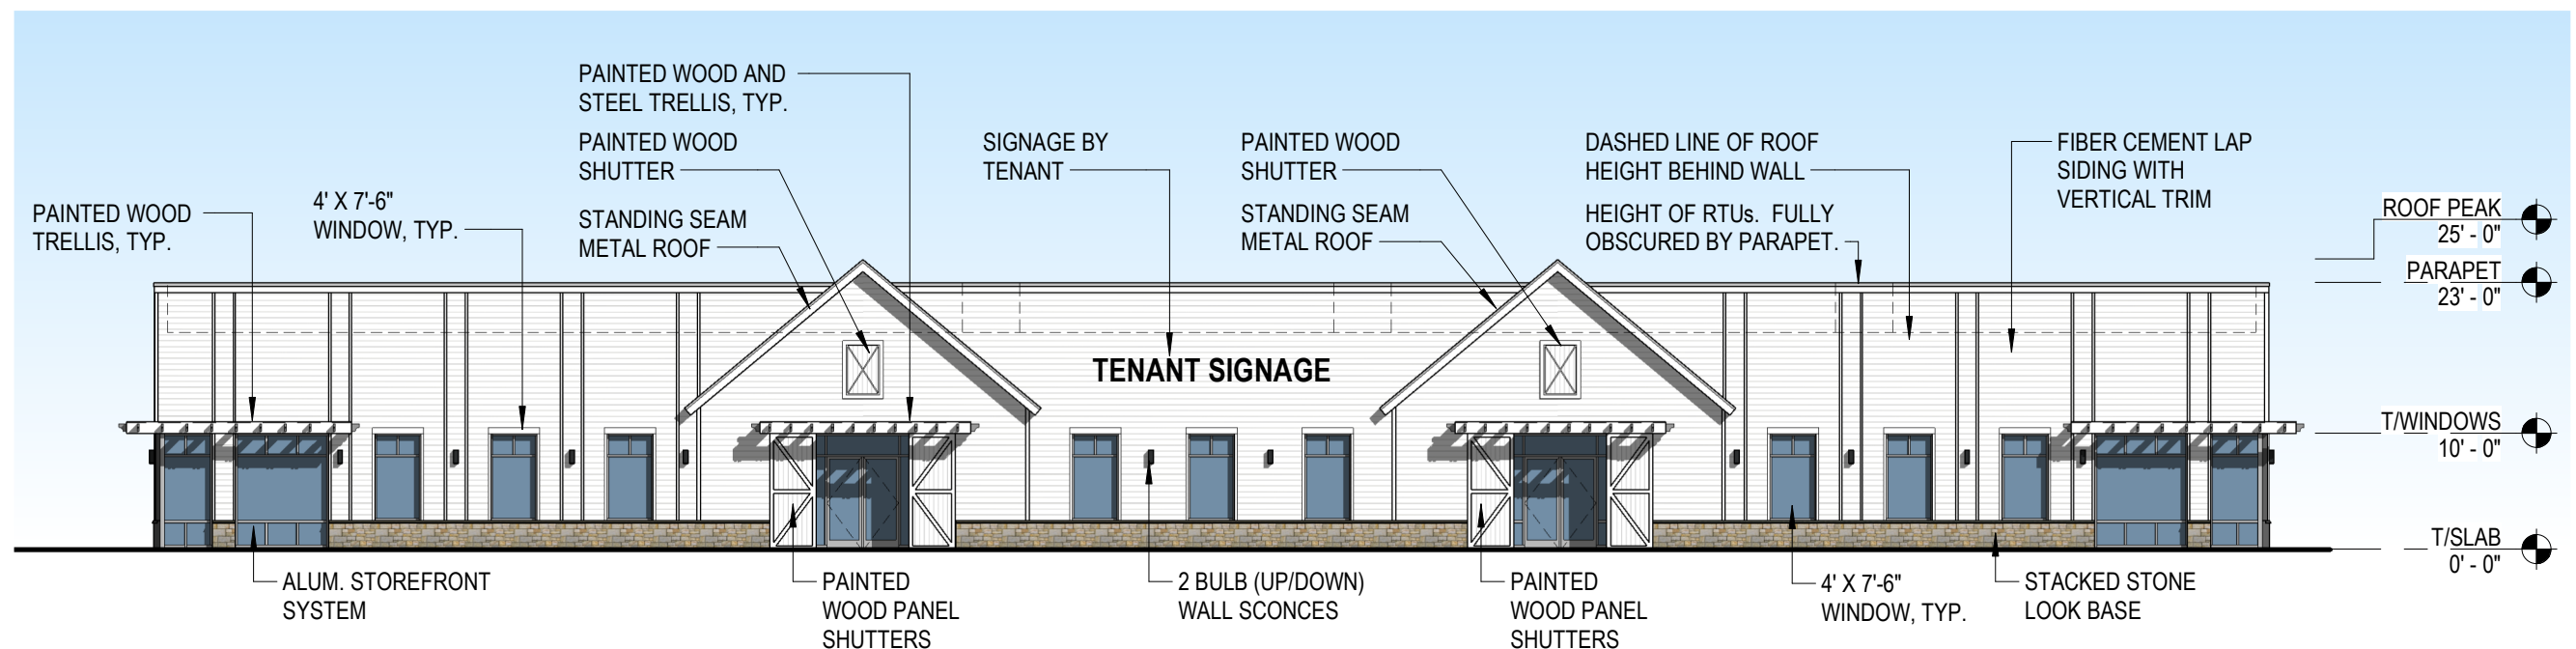


1 BUILDING A - SOUTH ELEVATION
SCALE: 1/16" = 1'-0"

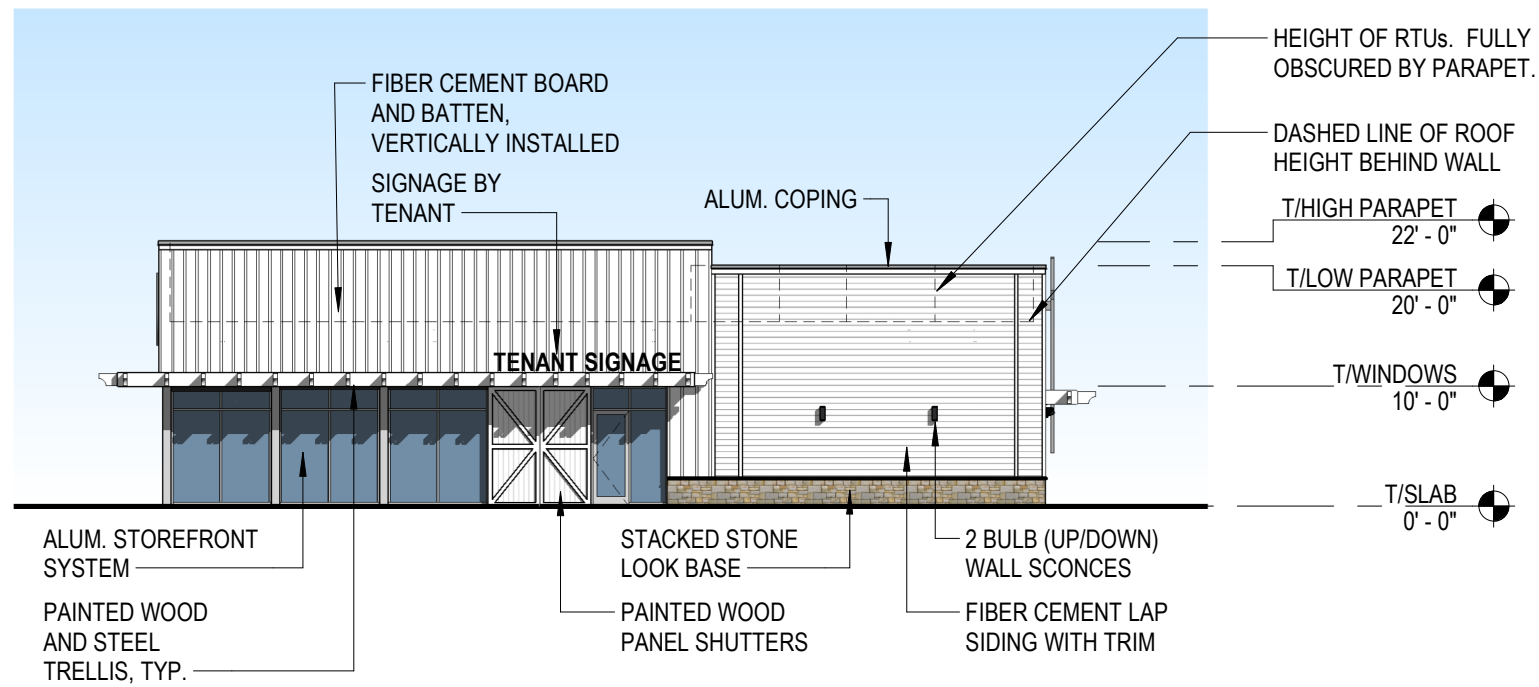


4
03 BUILDING B - WEST ELEVATION
SCALE: 1/16" = 1'-0"

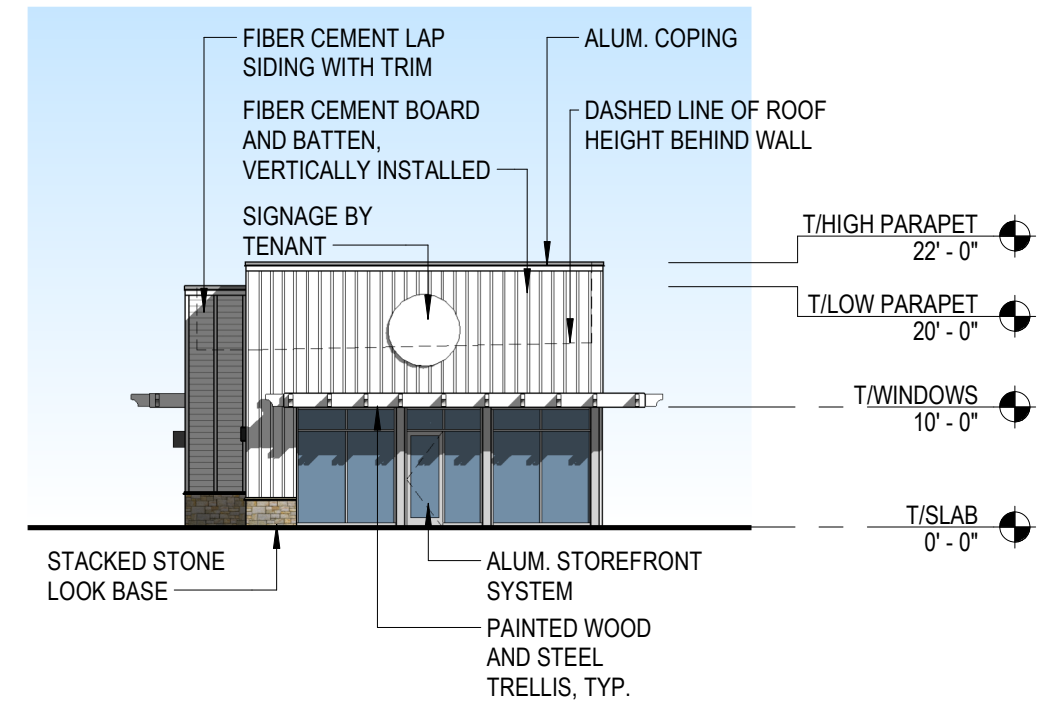


3
03 BUILDING B - NORTH ELEVATION
SCALE: 1/16" = 1'-0"

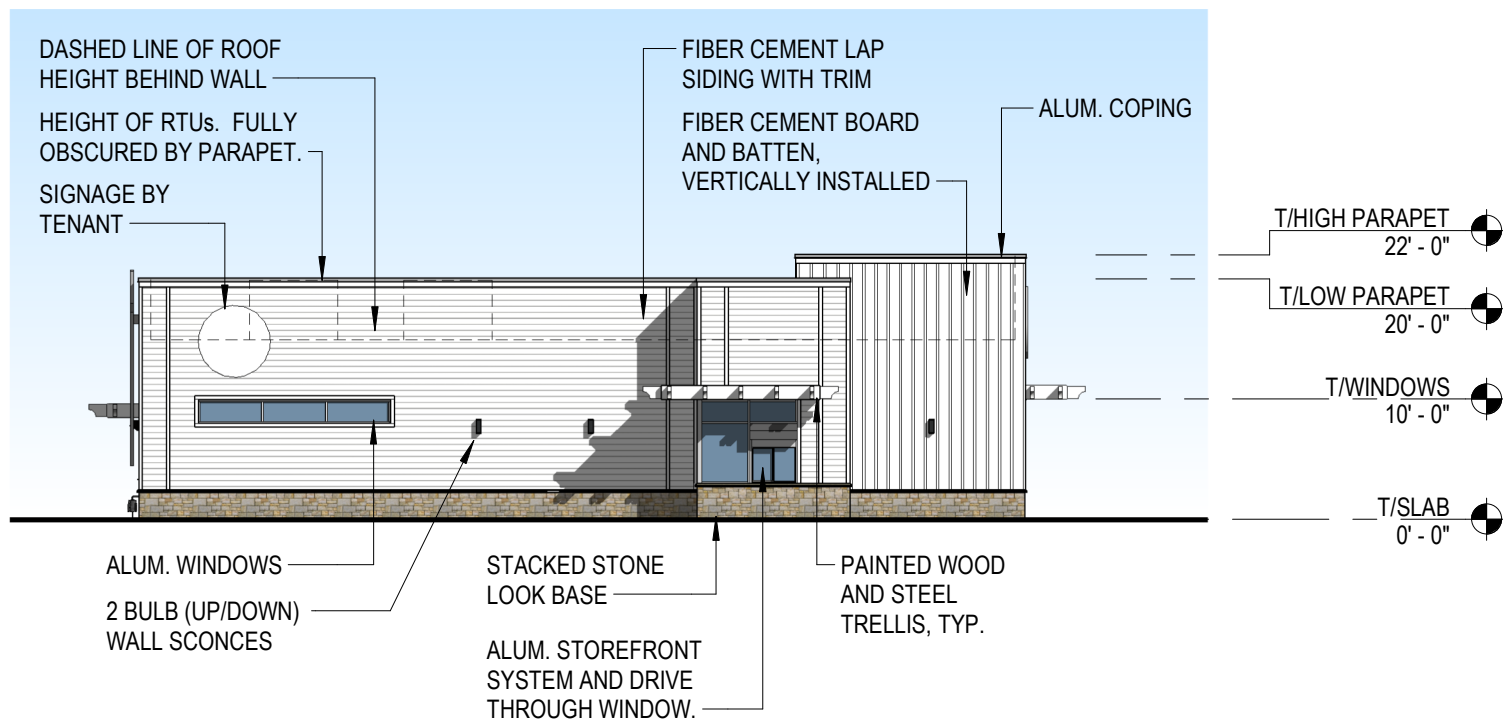

2
03 BUILDING B - EAST ELEVATION
SCALE: 1/16" = 1'-0"

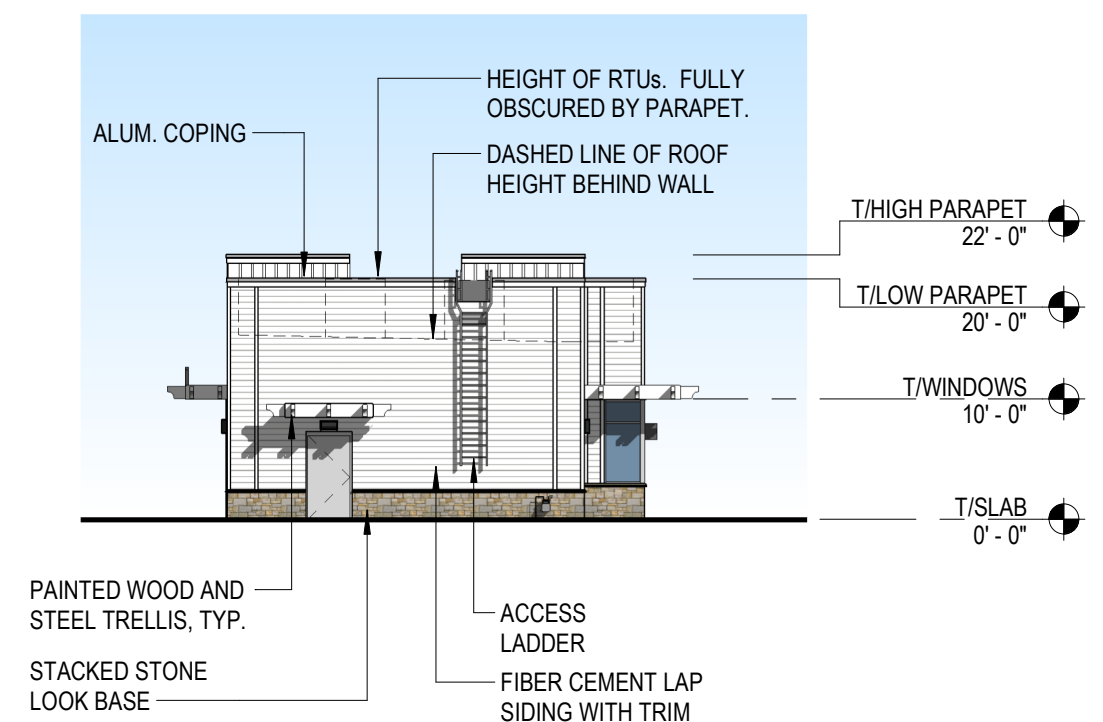


1
03 BUILDING B - SOUTH ELEVATION
SCALE: 1/16" = 1'-0"

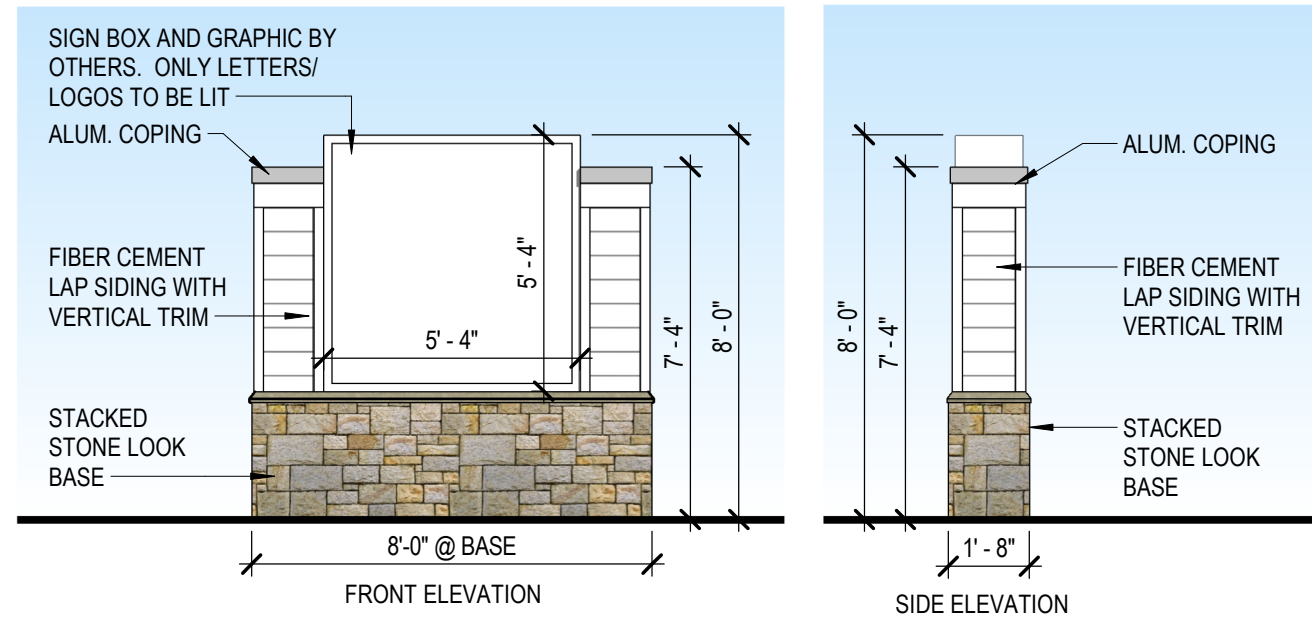


5
04 MONUMENT SIGN ELEVATIONS

SCALE: 1/4" = 1'-0"

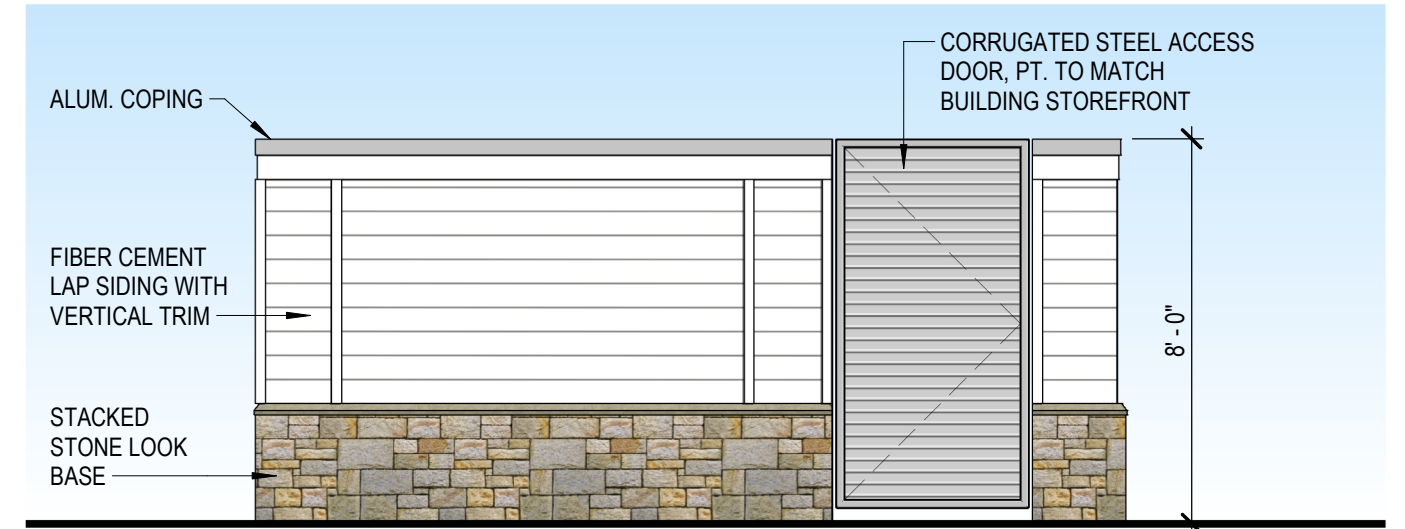


3
04 TYP. TRASH ENCLOSURE - ACCESS DOOR ELEVATION

SCALE: 1/4" = 1'-0"

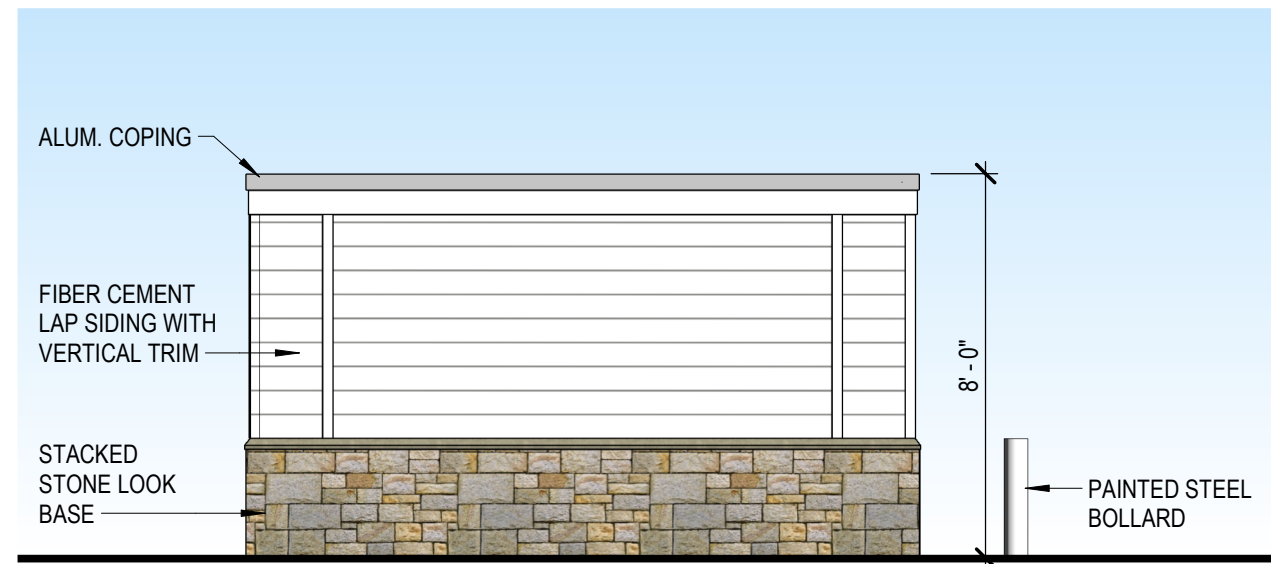

2
04 TYP. TRASH ENCLOSURE - SHORT SIDE ELEVATION

SCALE: 1/4" = 1'-0"

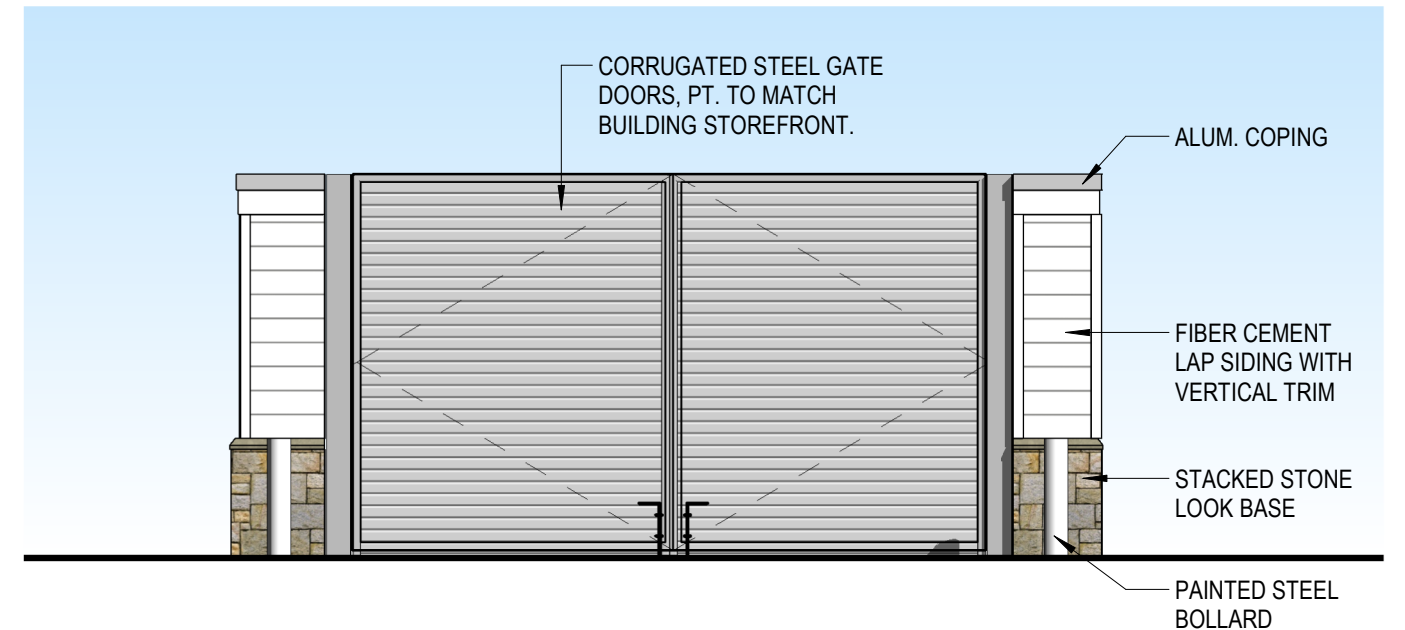

1
04 TYP. TRASH ENCLOSURE - STEEL GATE DOOR ELEVATION

SCALE: 1/4" = 1'-0"