


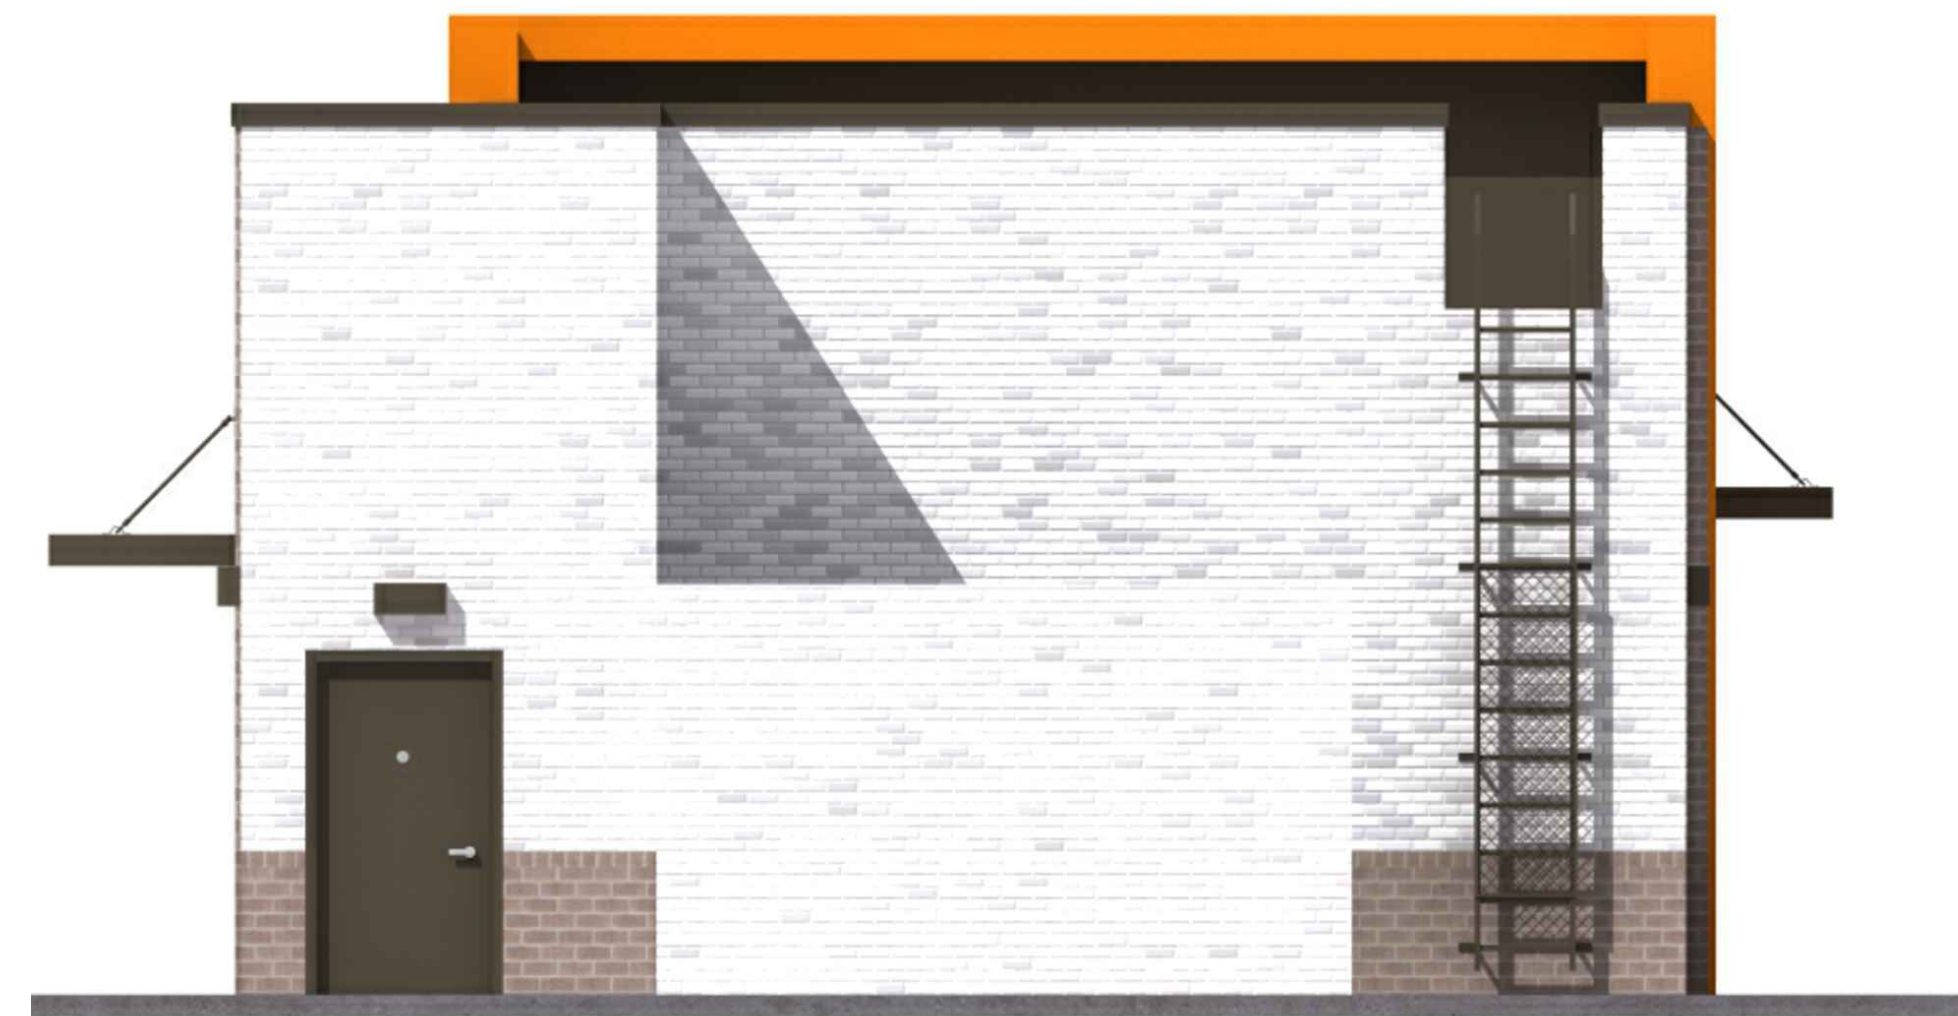


1 EXTERIOR ELEVATION
SCALE: 1/4" = 1'-0"




2 EXTERIOR ELEVATION
SCALE: 1/4" = 1'-0"



3 EXTERIOR ELEVATION
SCALE: 1/4" = 1'-0"

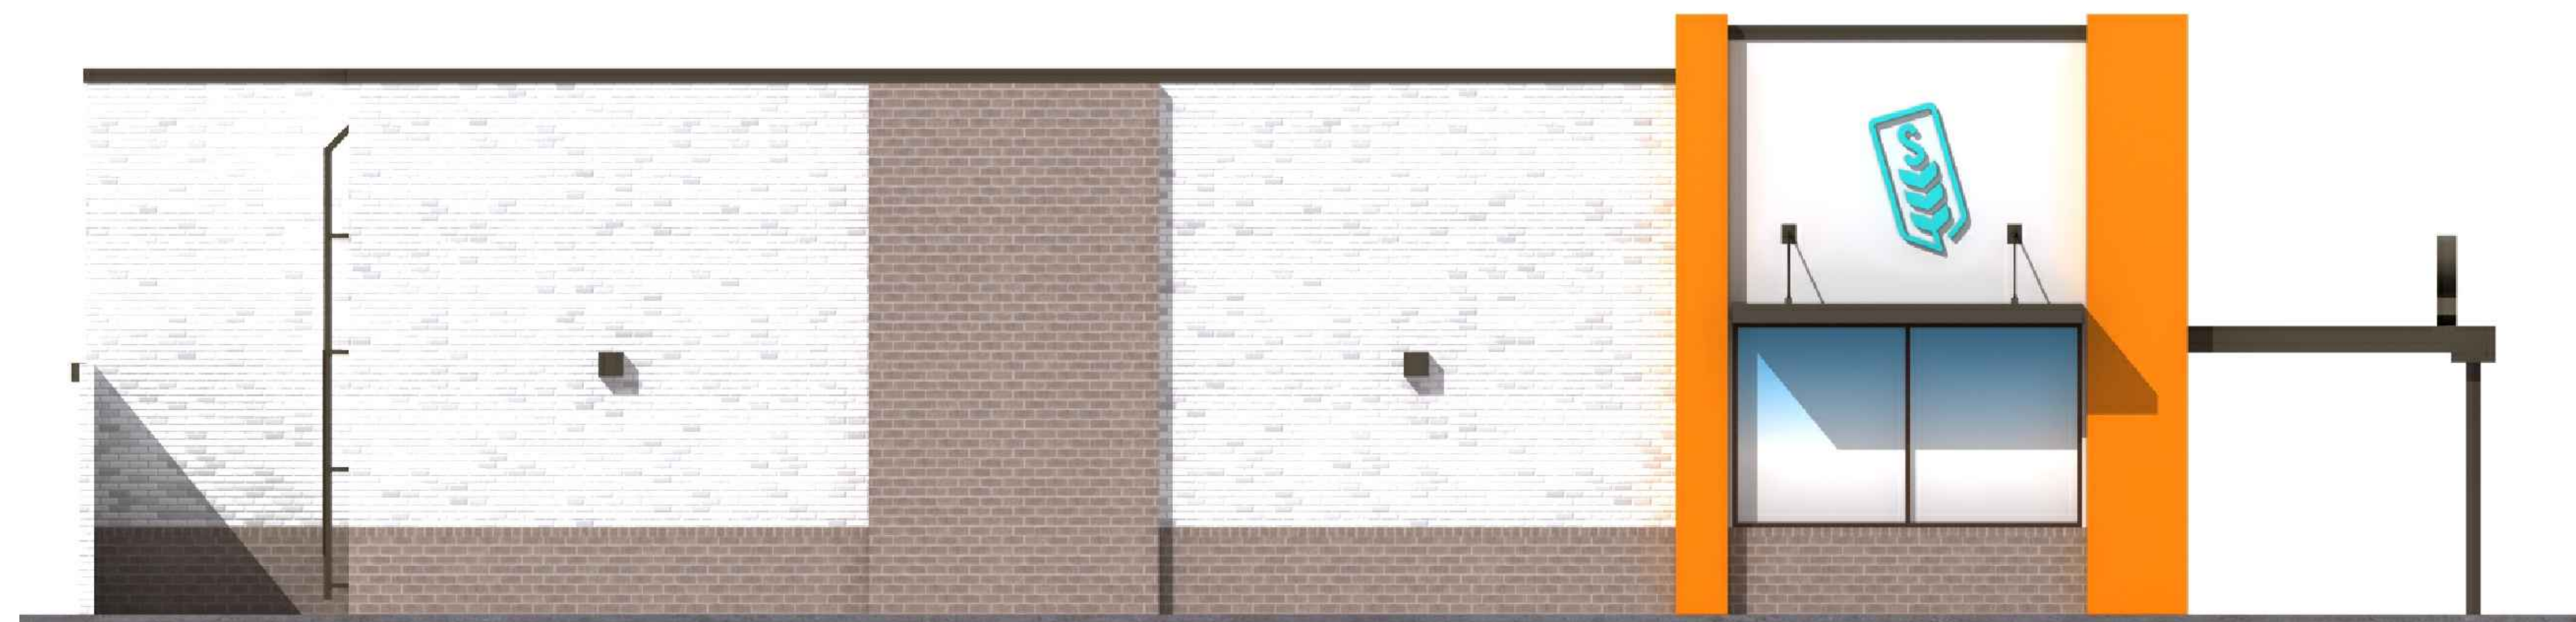

4 EXTERIOR ELEVATION
SCALE: 1/4" = 1'-0"

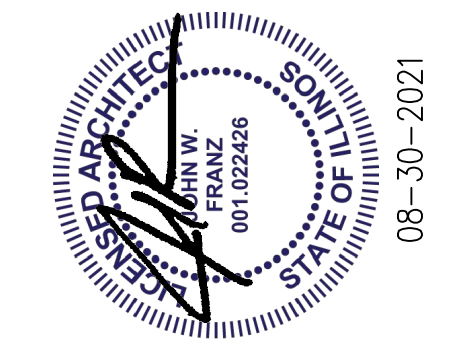

Revisions:

No.	Description	By	Date

File Name:	21235-A2.0
Project No:	21235
Date:	07/15/21
Drawn By:	XXX
Checked By:	TI

