



COTTAGE  
 SITE PLAN  
 SCALE: 3/32" = 1'-0"

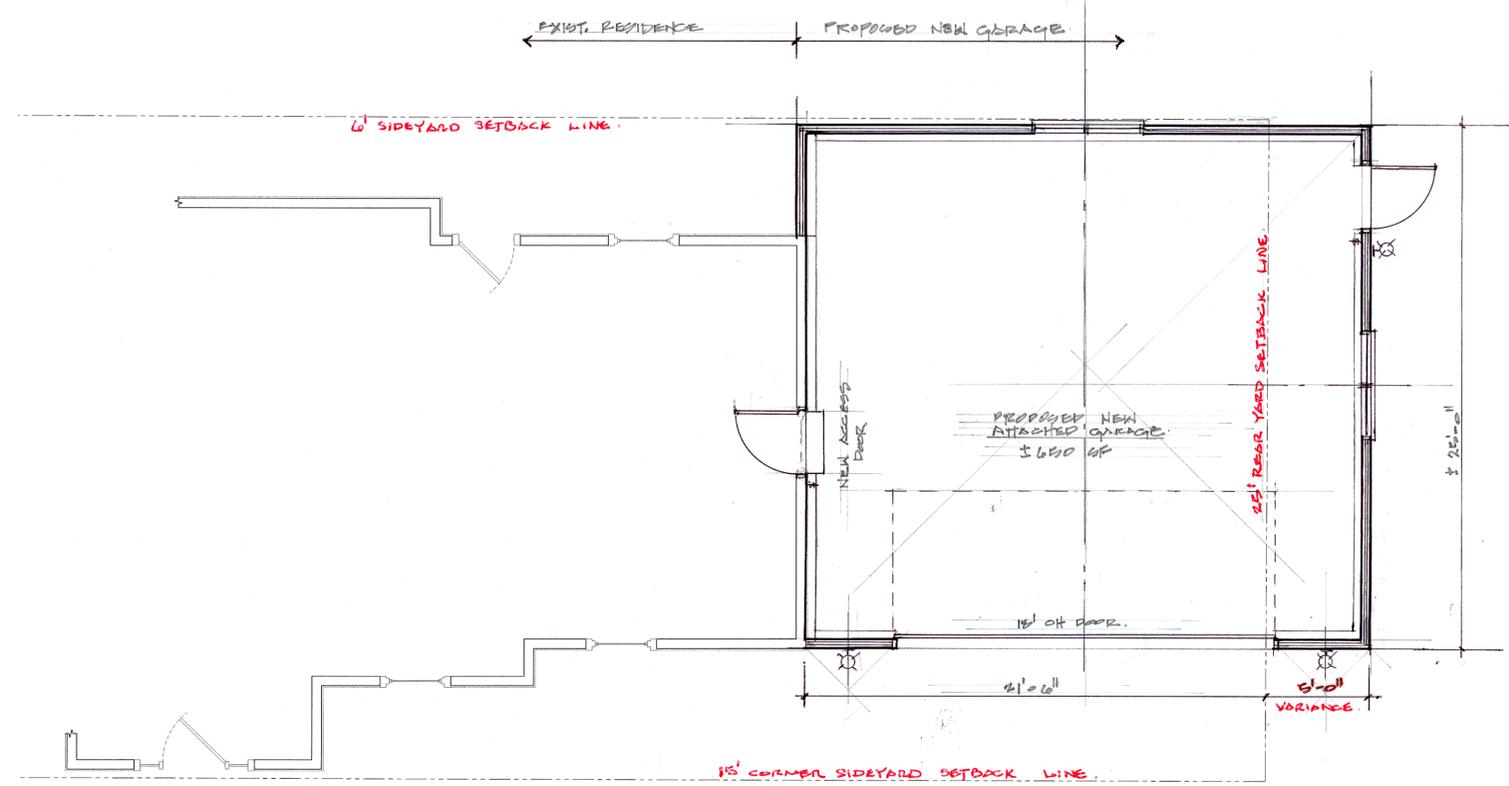

PARTIAL FIRST FLOOR PLAN  
 SCALE: 1/4" = 1'-0"

 

**MAY RESIDENCE**  
 693 COTTAGE AVENUE  
 NAPERVILLE, ILLINOIS

Project 25-112  
 PRELIMINARY  
 DRAWINGS



Date 6-20-25  
 Revisions

SHEET 1 OF 1

SK-1

COPYRIGHT 2025 Keith Peterson & Associates, INC.  
 K. PETERSON ASSOCIATES ARCHITECTS  
 1515 SPRING AVENUE  
 NAPERVILLE, ILLINOIS 60563  
 TEL: 630.582.5100  
 WWW.KPARCHITECTS.COM  
 D:\Working\1044\K. Peterson Assoc. Dropbox\Kevin Peterson\K. Peterson Associates\Job Files\25-112 - May Residence\Design\08-1\25-112 - Planning S07r Jun 20, 2025 14:40:09 pm